
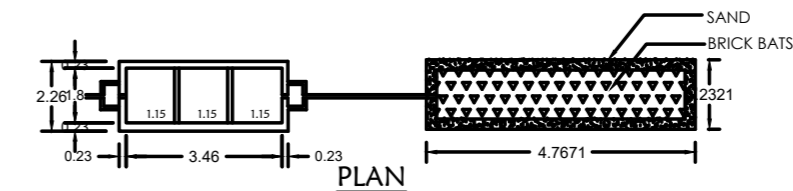
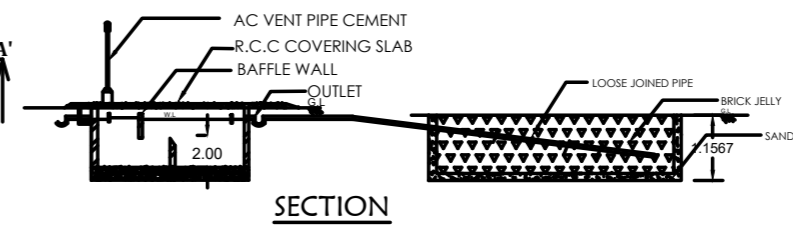
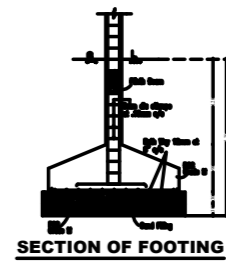
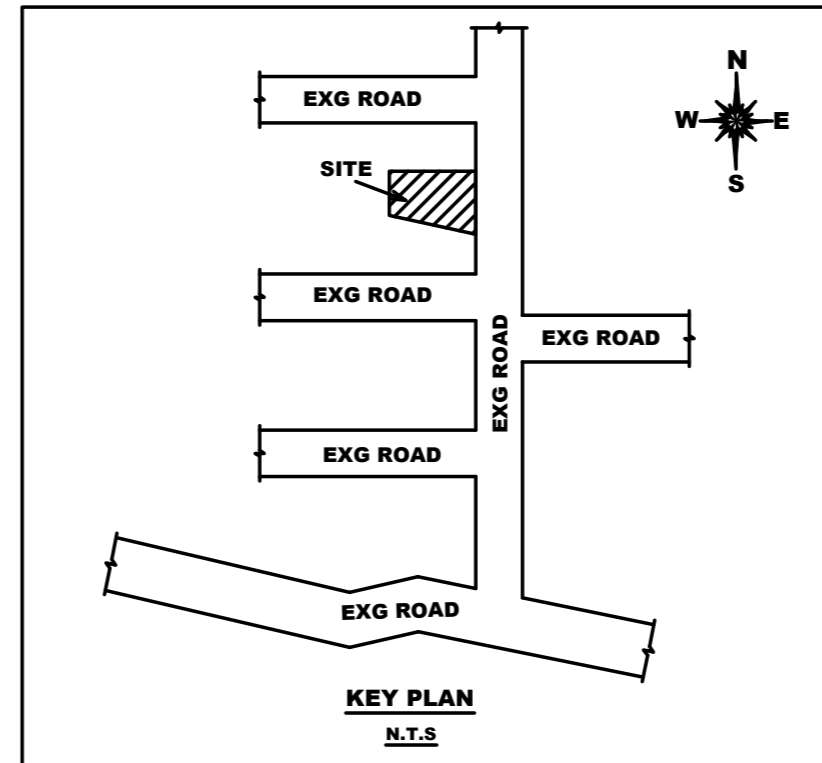
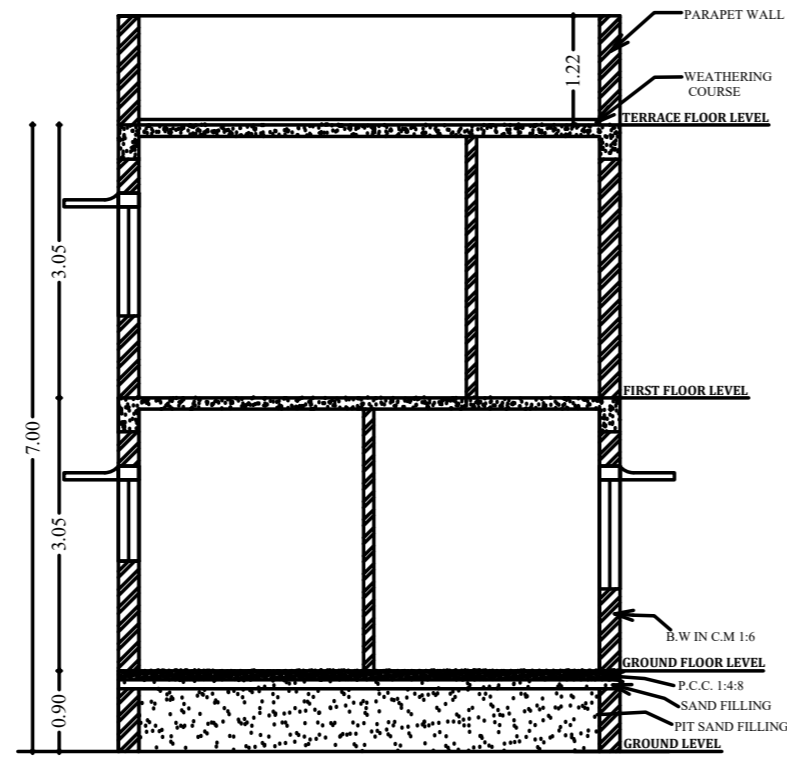





**PLAN SHOWING THE PROPOSED CONSTRUCTION OF GROUND + FIRST FLOOR RESIDENTIAL BUILDING IN PLOT NO.94, IN ANYAH,
OLD S.NO.204/2A1A1A1A, AS PER NEW PATTA NO.9345, NEW S.NO.204/28, PUDUPAKKAM VILLAGE & PANCHAYAT,
VANDALUR TALUK, CHENGALPATTU DISTRICT, THIRUPORUR PANCHAYAT UNION LIMIT.**

DTCP LETTER NO.:NA.KA.NO.3992/2021 MA.VU.THI.KU (SE.M-5),DATE 29.11.2021,
APPROVAL MA.VA/MAA.VU.THI.KU (SE.MA) NO.53/2021,
LETTER NO.NA.KA.NO.8/2021/VU.SE, DATE 30.11.2021 , RESOLUTION NO.33, DATE 30.11.2021



OWNERS NAME - V. BALASUBHASHINI & J. GEORGE RAJA RUBAN

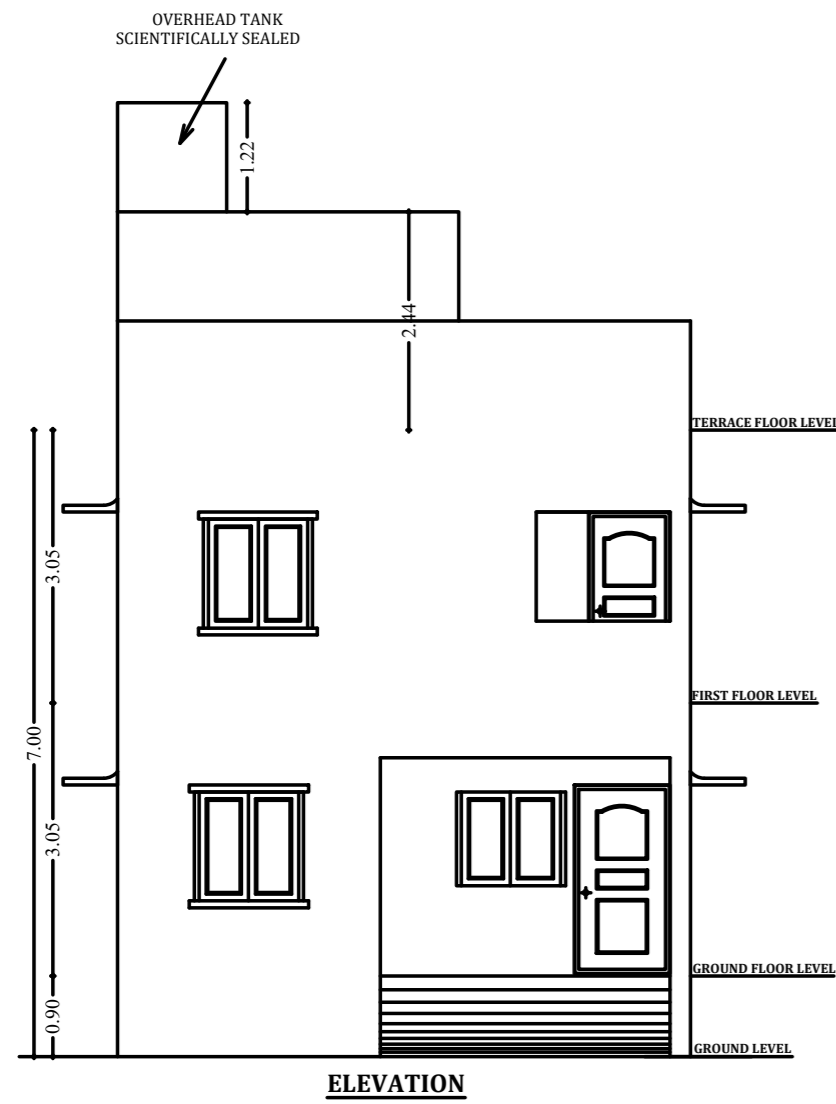

SEPTIC TANK AND TRENCH

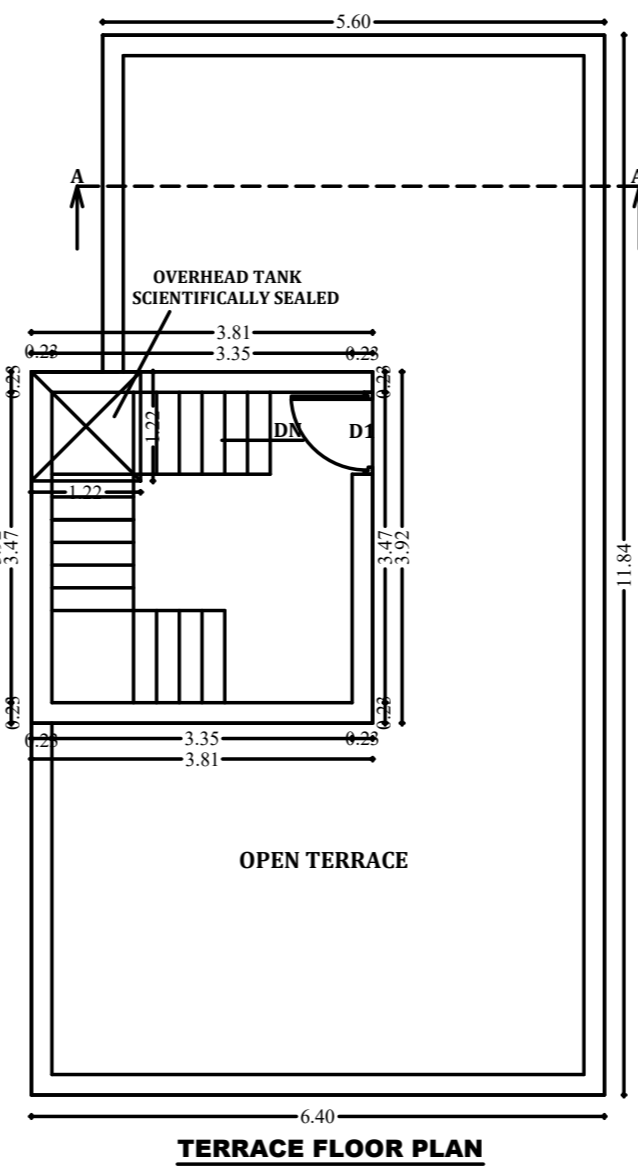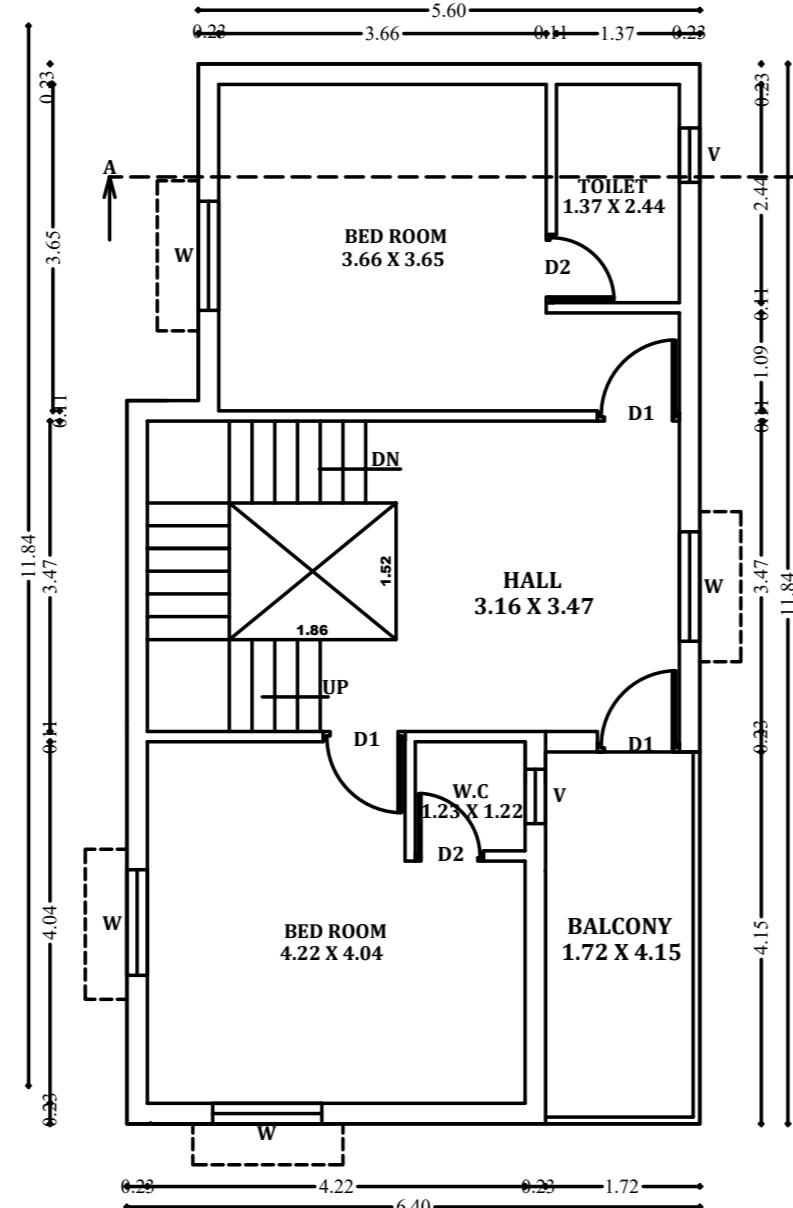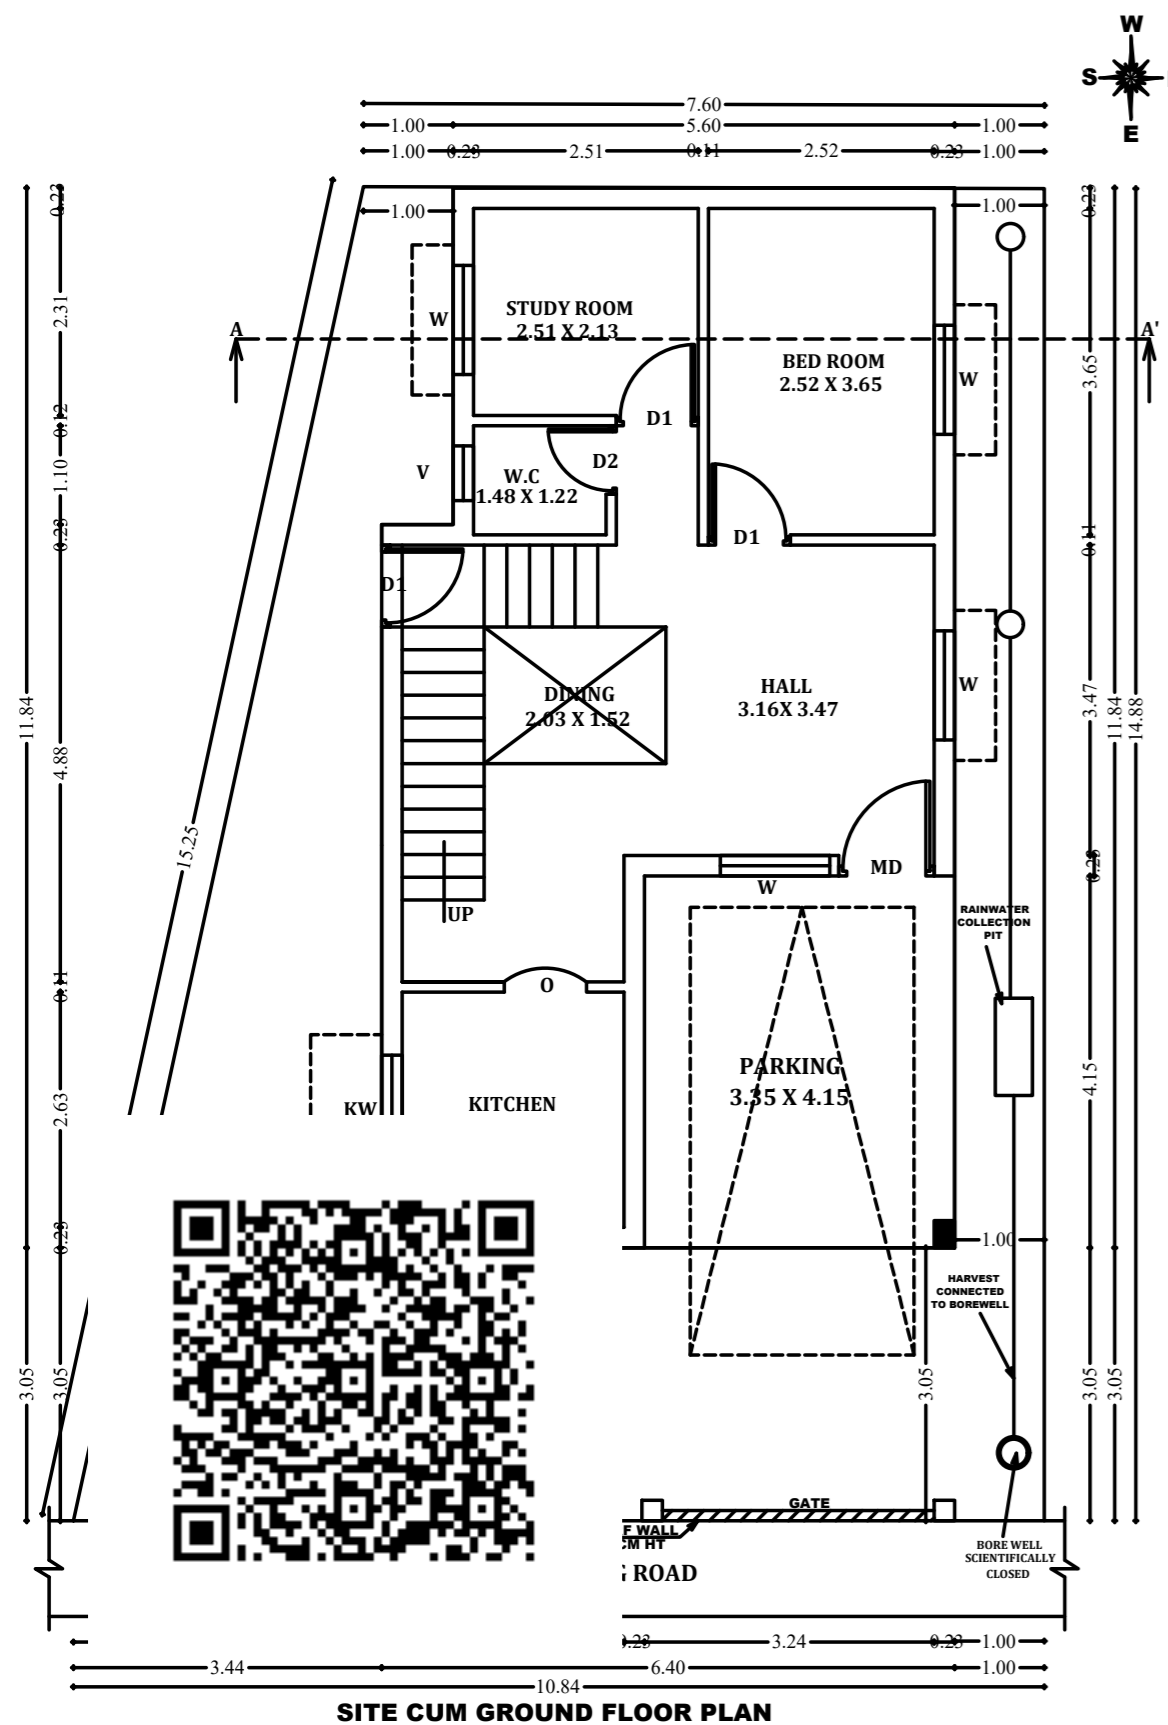

TERRACE FLOOR PLAN

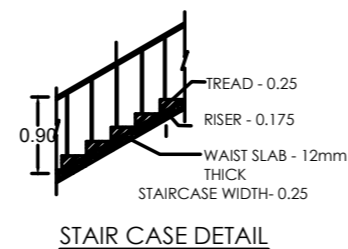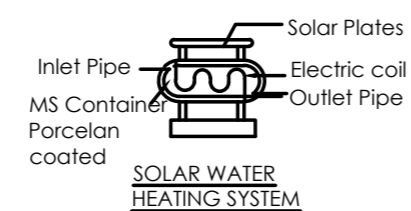

AREA STATEMENT	SQ.M	SQ.FT
PLOT AREA (AS PER DOCUMENT)	136.57	1470.00
PLOT AREA (AS PER PATTA)	136.00	1463.90
FSI		
GROUND FLOOR	72.73	782.87
FIRST FLOOR	72.73	782.87
TOTAL AREA	145.46	1565.74
F.S.I :- 1.07		
NON FSI		
HEADROOM	14.95	160.92

NO. OF DWELLING UNIT : 1	
NO. OF FLOORS : GROUND + 1	
CAR PARKING - 1 NO.	
TWO WHEELER PARKING - 2 NO.	
COLOUR CODE REFERENCE	
PROPOSED	<input type="checkbox"/>
EXISTING ROAD	<input type="checkbox"/>
BOUNDARY	<input type="checkbox"/>

SCHEDULE OF JOINERY		
M.D MAIN DOOR	—	1.07 X 2.10
D1 BEDROOM DOOR	—	0.91 X 2.10
D2 TOILET DOOR	—	0.76 X 2.10
W WINDOW	—	1.22 X 1.22
KW KITCHEN WINDOW	—	1.22 X 0.91
V VENTILATOR	—	0.61 X 0.61

SIGNATURE OF OWNER

V. Balasubhashini
J. George Raja Ruban

REGISTERED ENGINEER

Er. U. SELVARATHNAM D.C.E., B. Tech.,
Registered Engineer / Licensed Surveyor
DTCP Reg. No : CGLRGN/RE/Gr-III/2019/06/012
MM Nagar Municipality Reg. No : 0201.S/2021/00014
SJ PLANNERS
No.100, 1st Floor, AGK Complex
GST Road, Guduvanchery - 603 7
Ph : 86809 08310, 86809 08300