
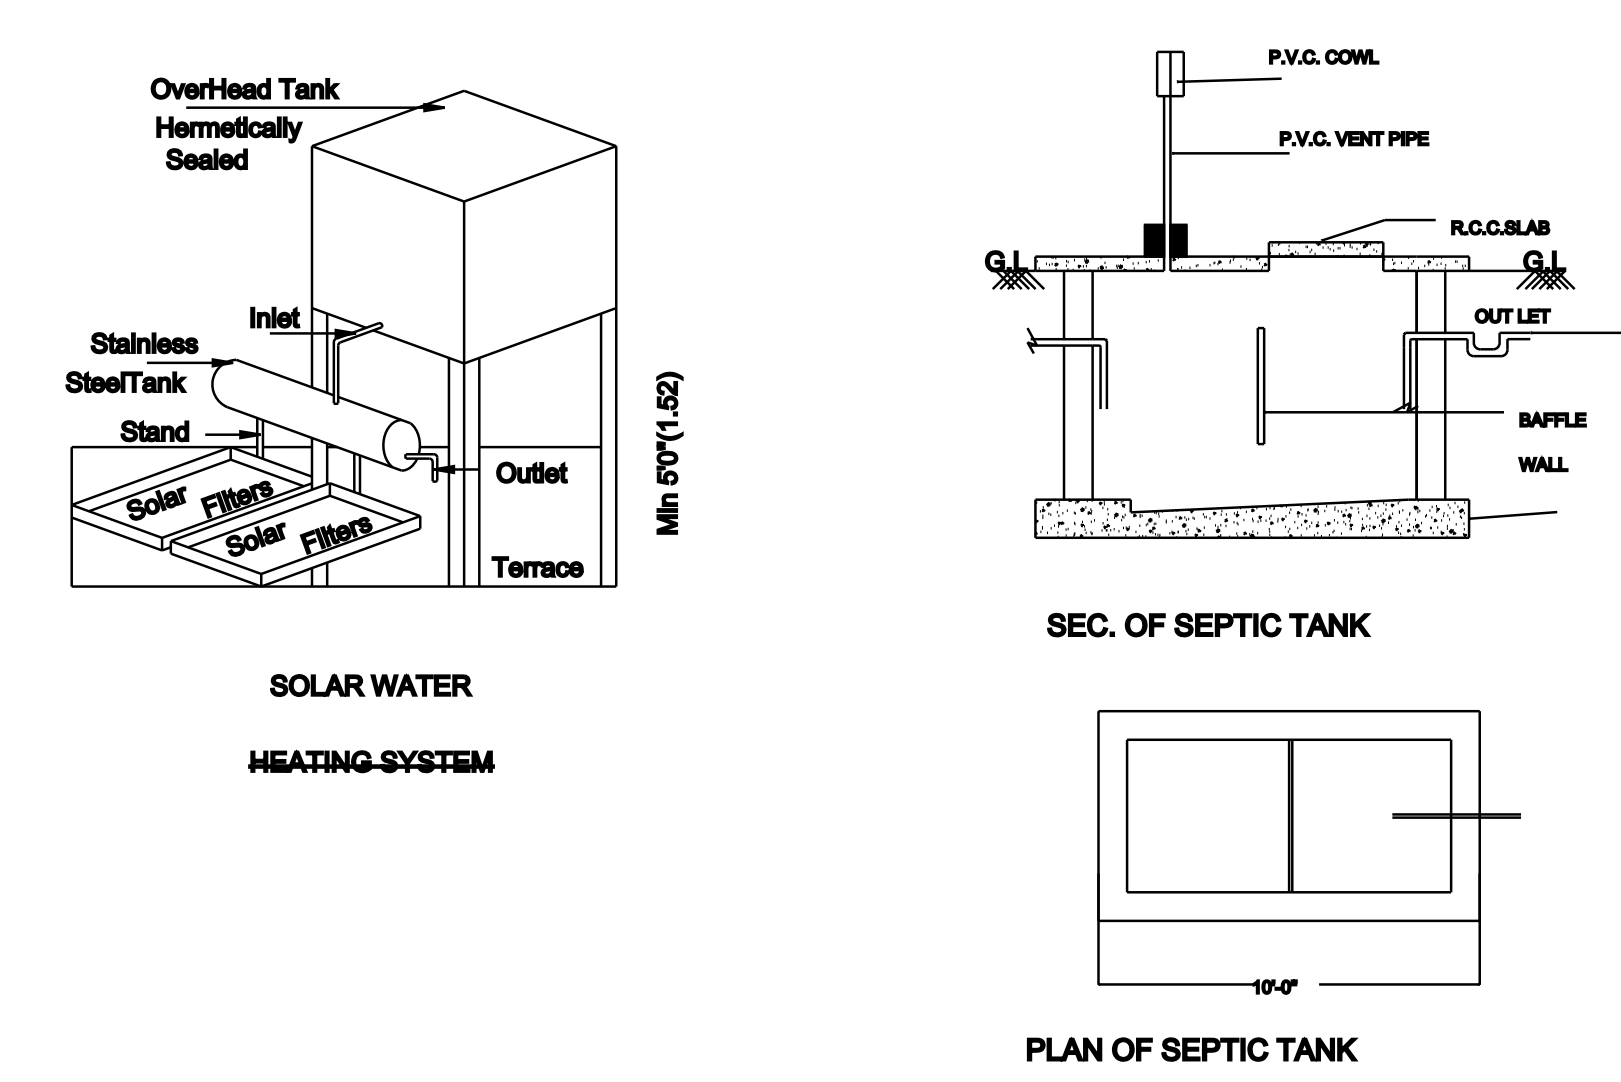
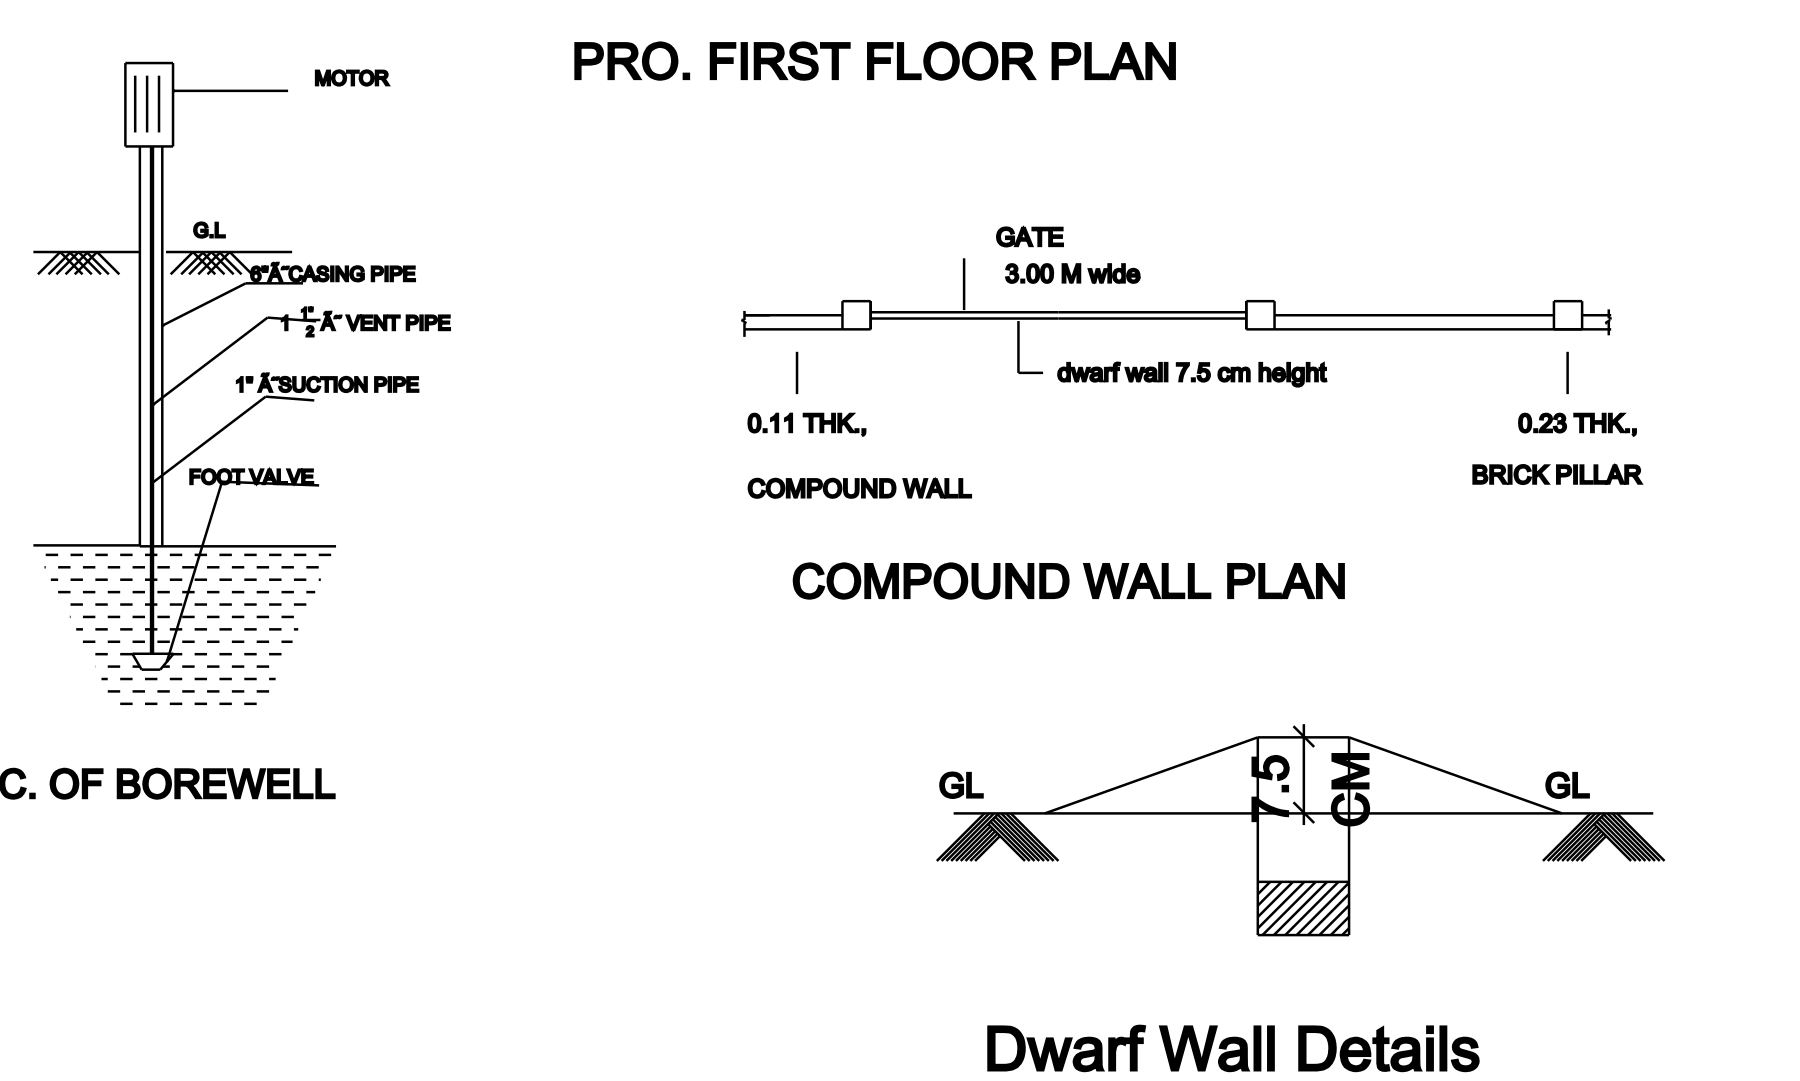
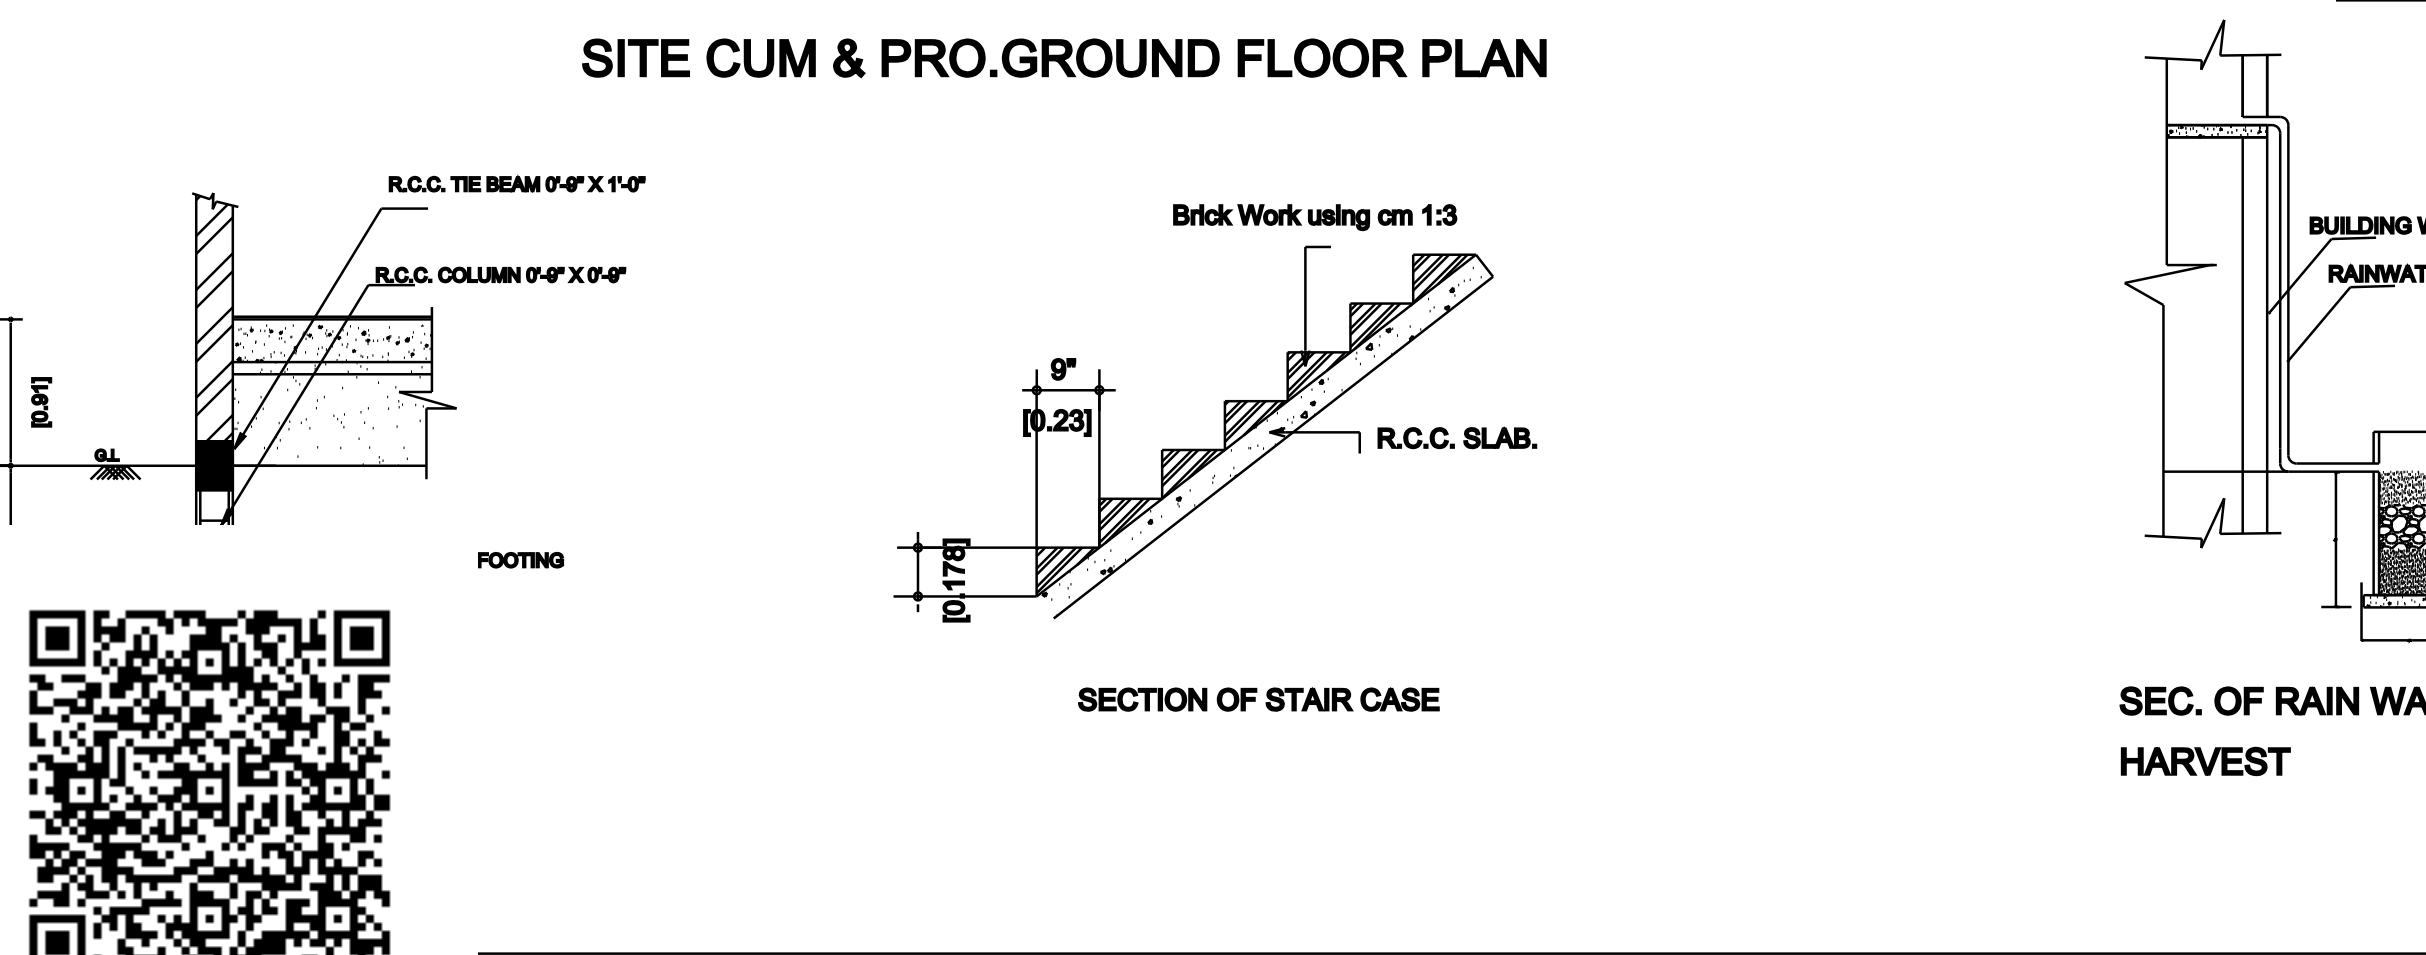
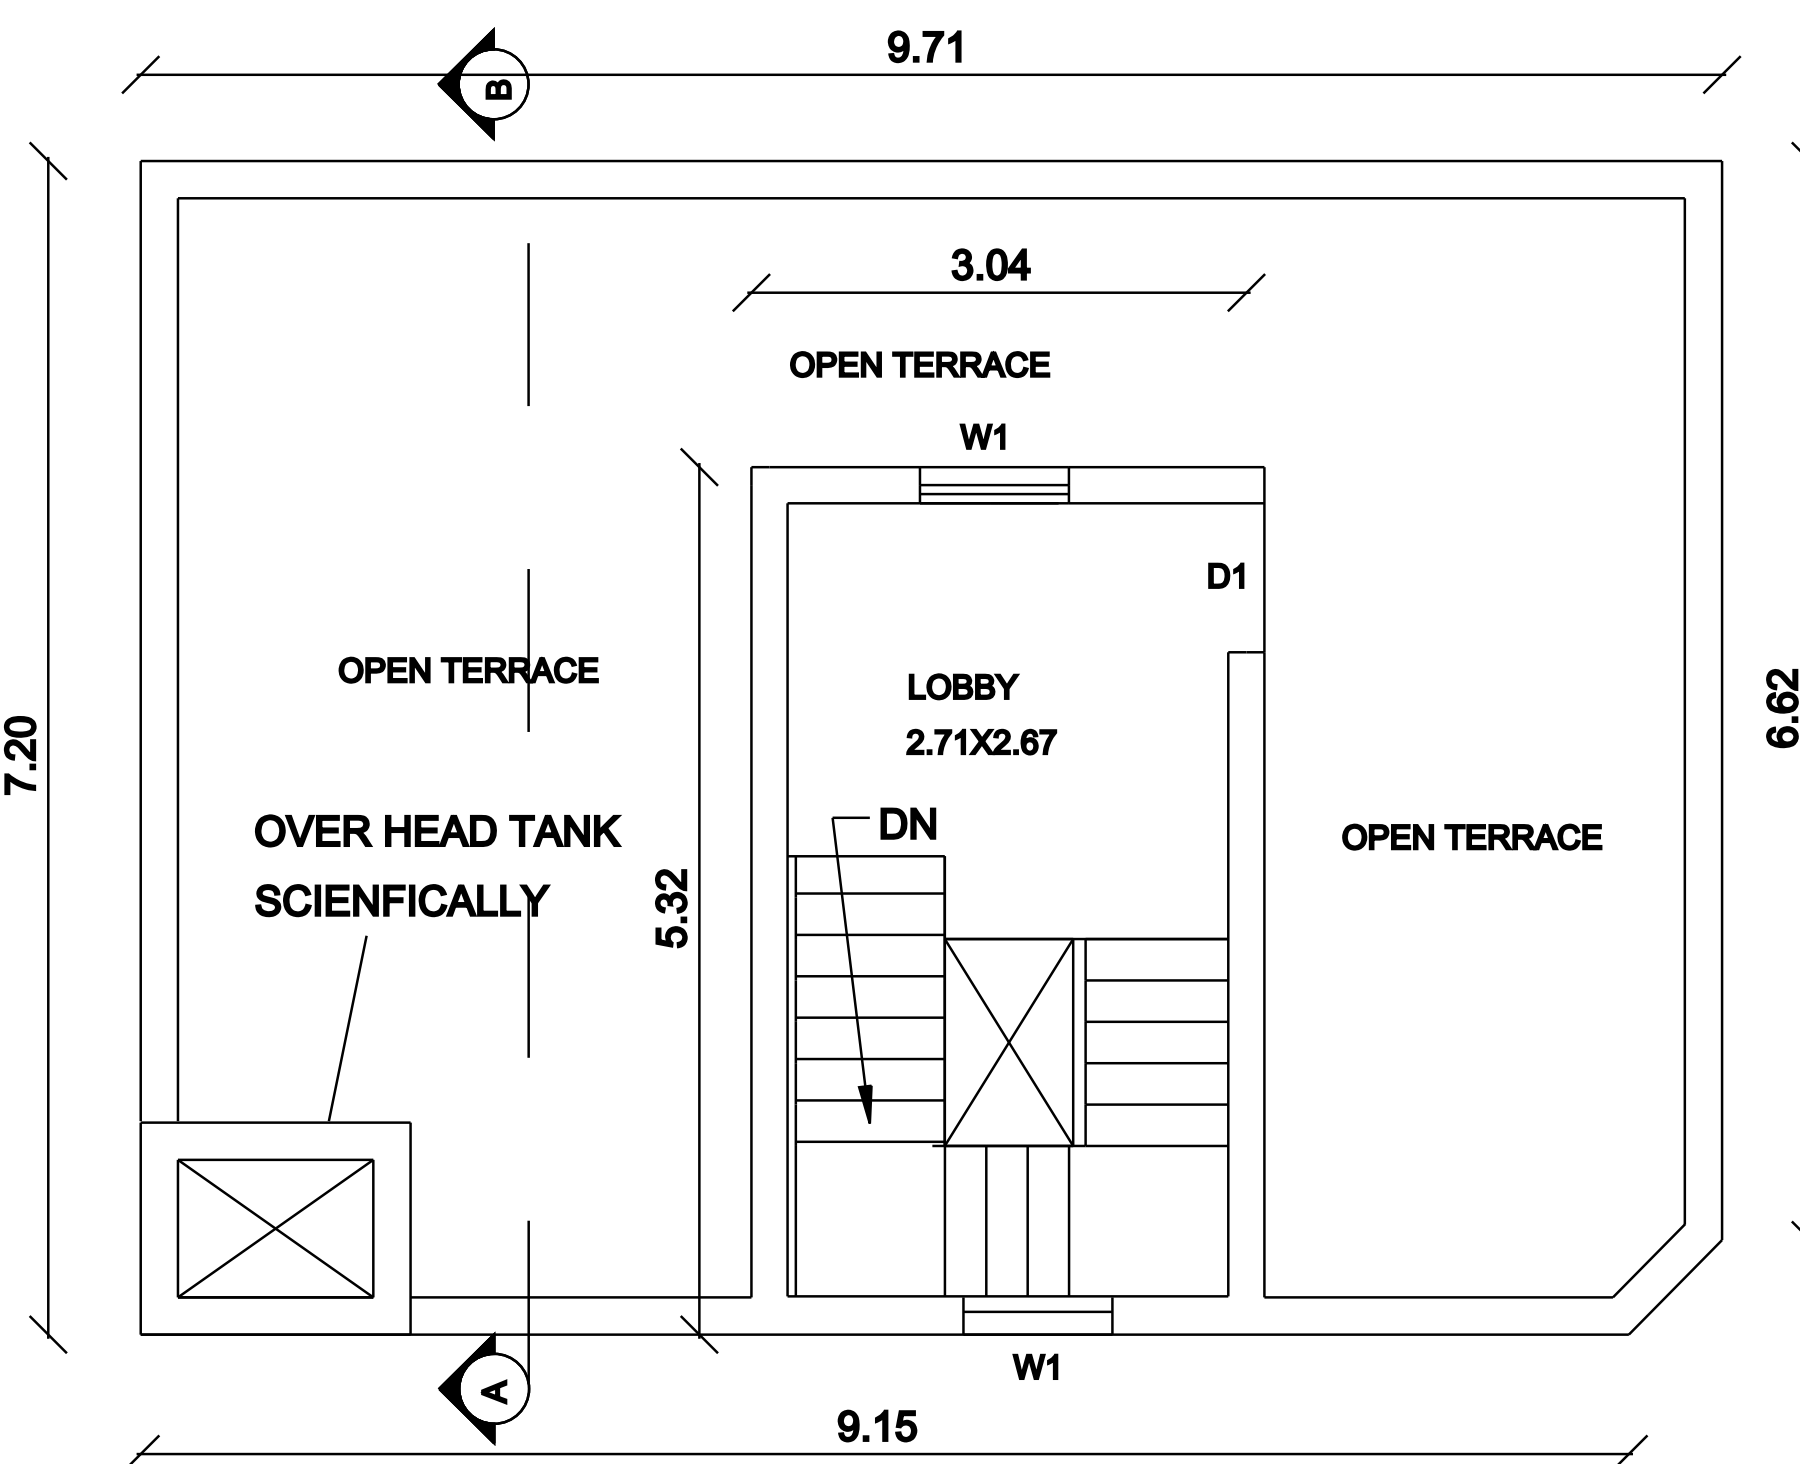
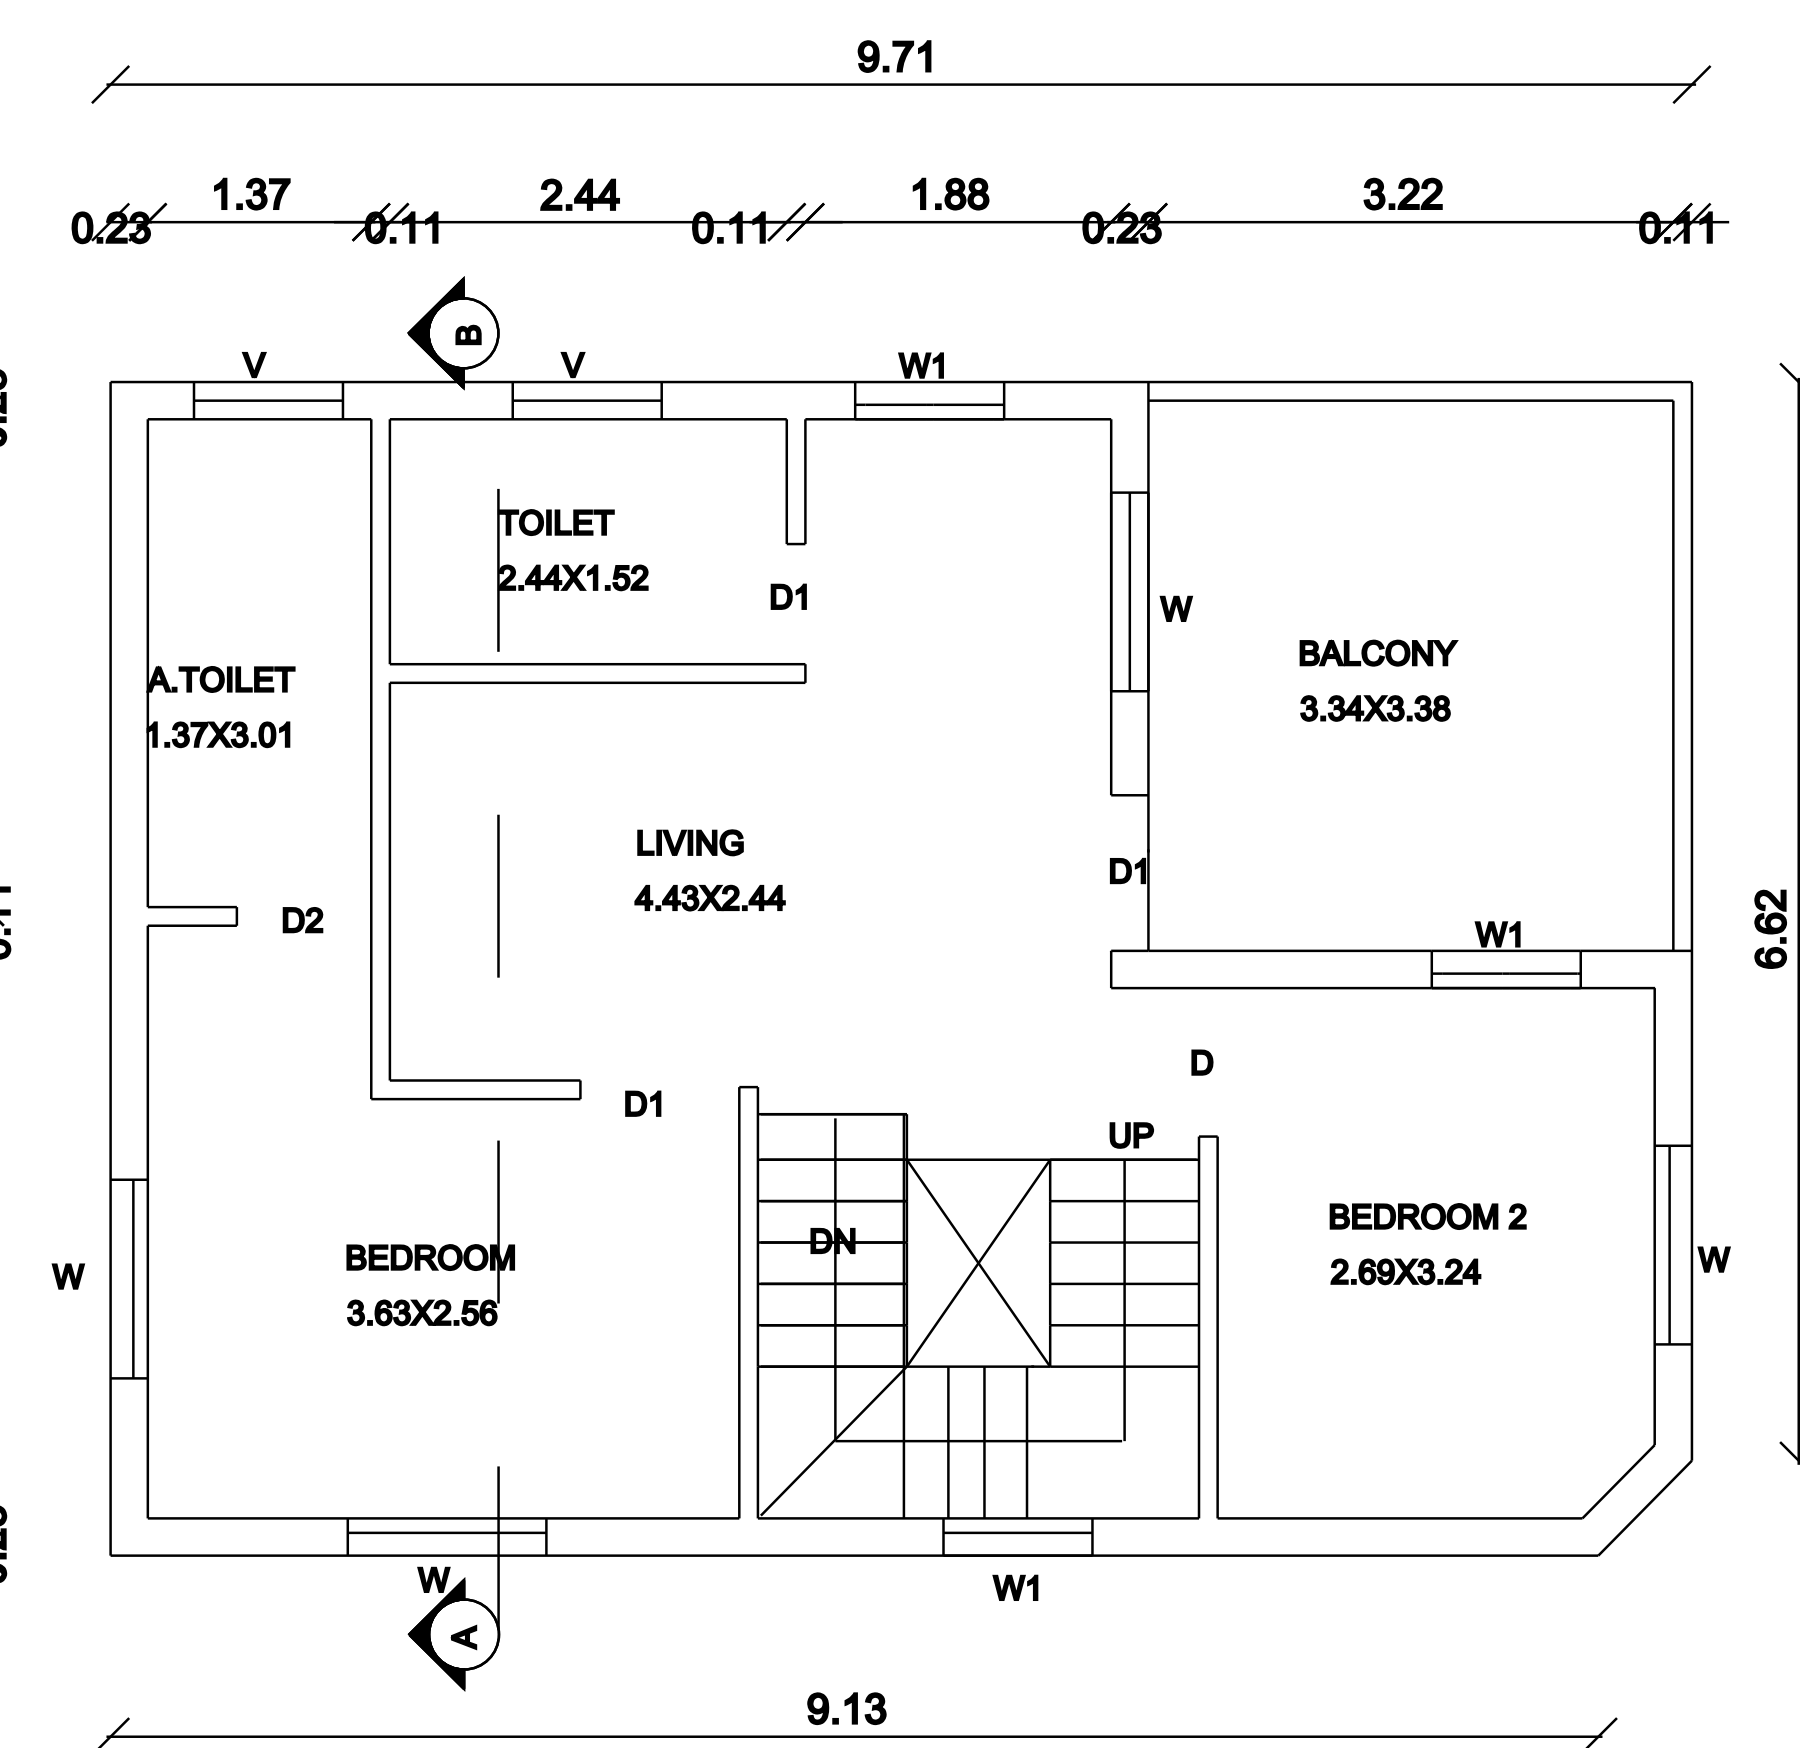
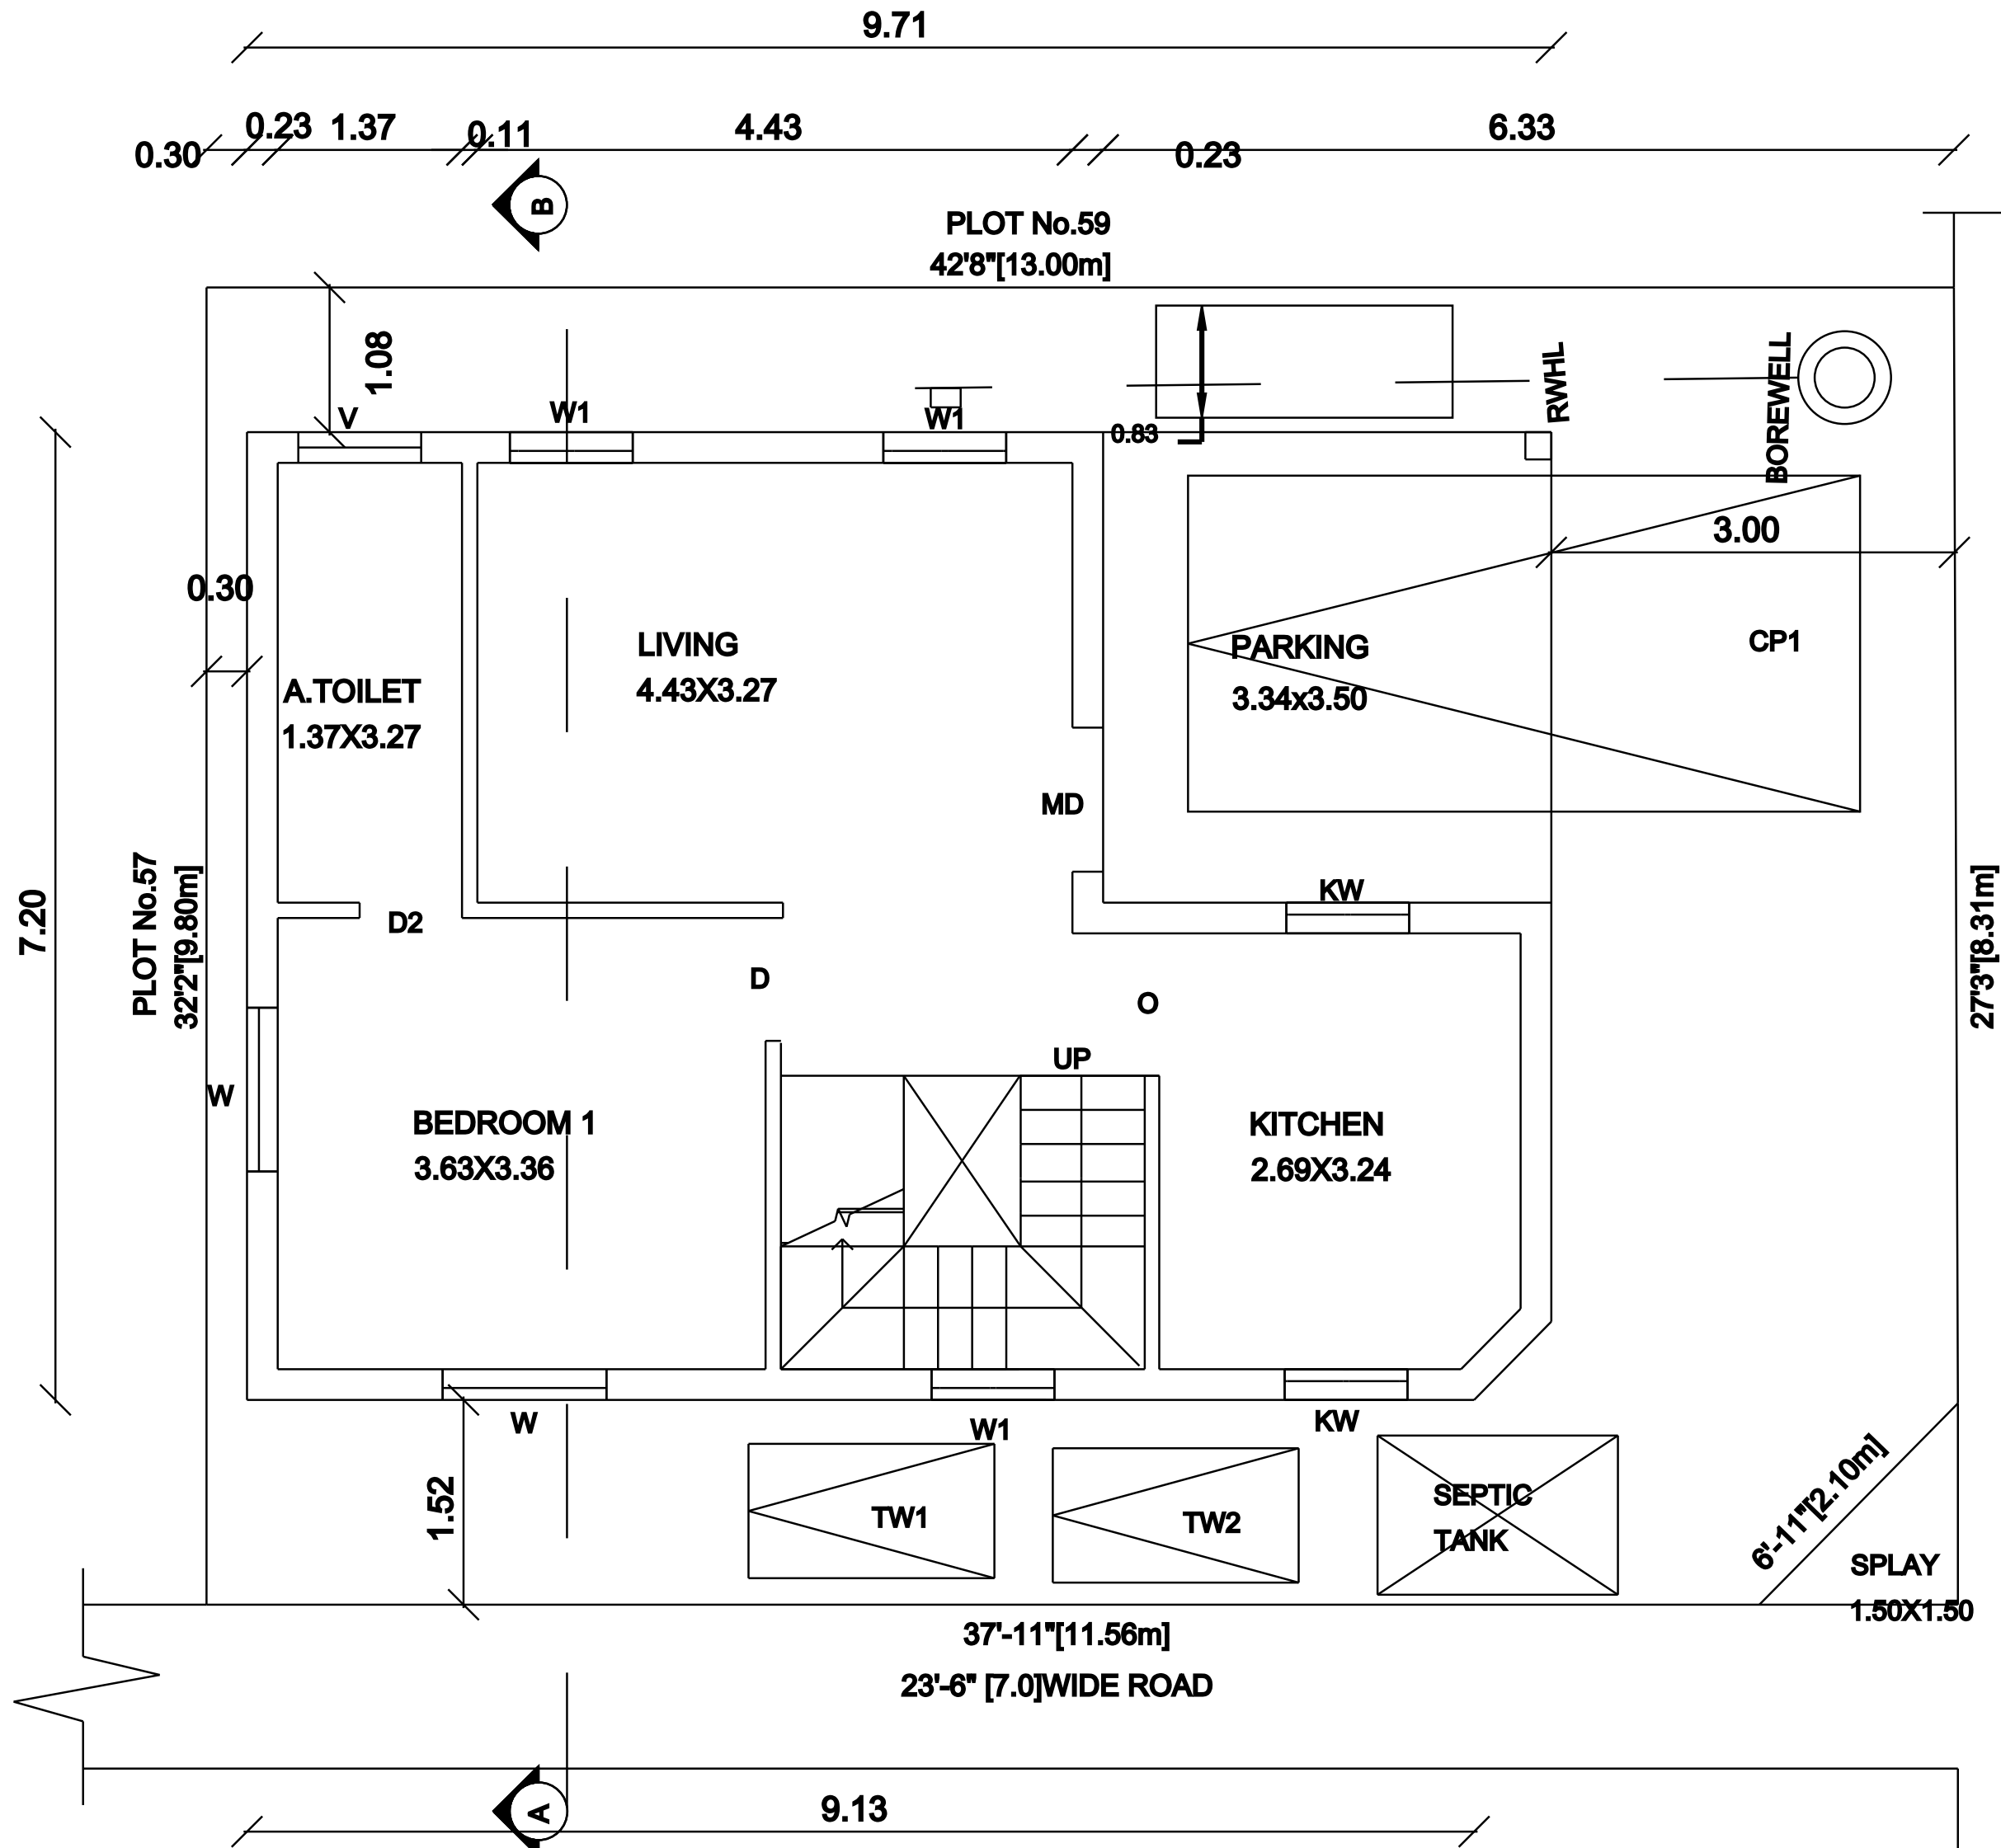


PLAN SHOWING THE PROPOSED CONSTRUCTION OF GROUND & FIRST FLOOR IN RESIDENTIAL BUILDING AT PLOT No.58, OLD S.No.10/10A1A1A, PATTa No.2157, AS PER PATTa NEW S.No.10/106, " BLISS IN THE TOWN PHASE - II", POLACHERY VILLAGE, PONMAR PANCHAYAT, THIRUPORUR PANCHAYAT UNION, VANDALUR TALUK, AND CHENGALPATTU DISTRICT.

(APPROVED LAYOUT No.D.T.C.P IN VIDE LAYOUT No.191/2023)

LAND OWNERS: Thiru.PAIDAKULA SRIDHARAN VARADHARAJULU
Tmt. PAIDAKULA LALITHAMMA SRIDHARAN

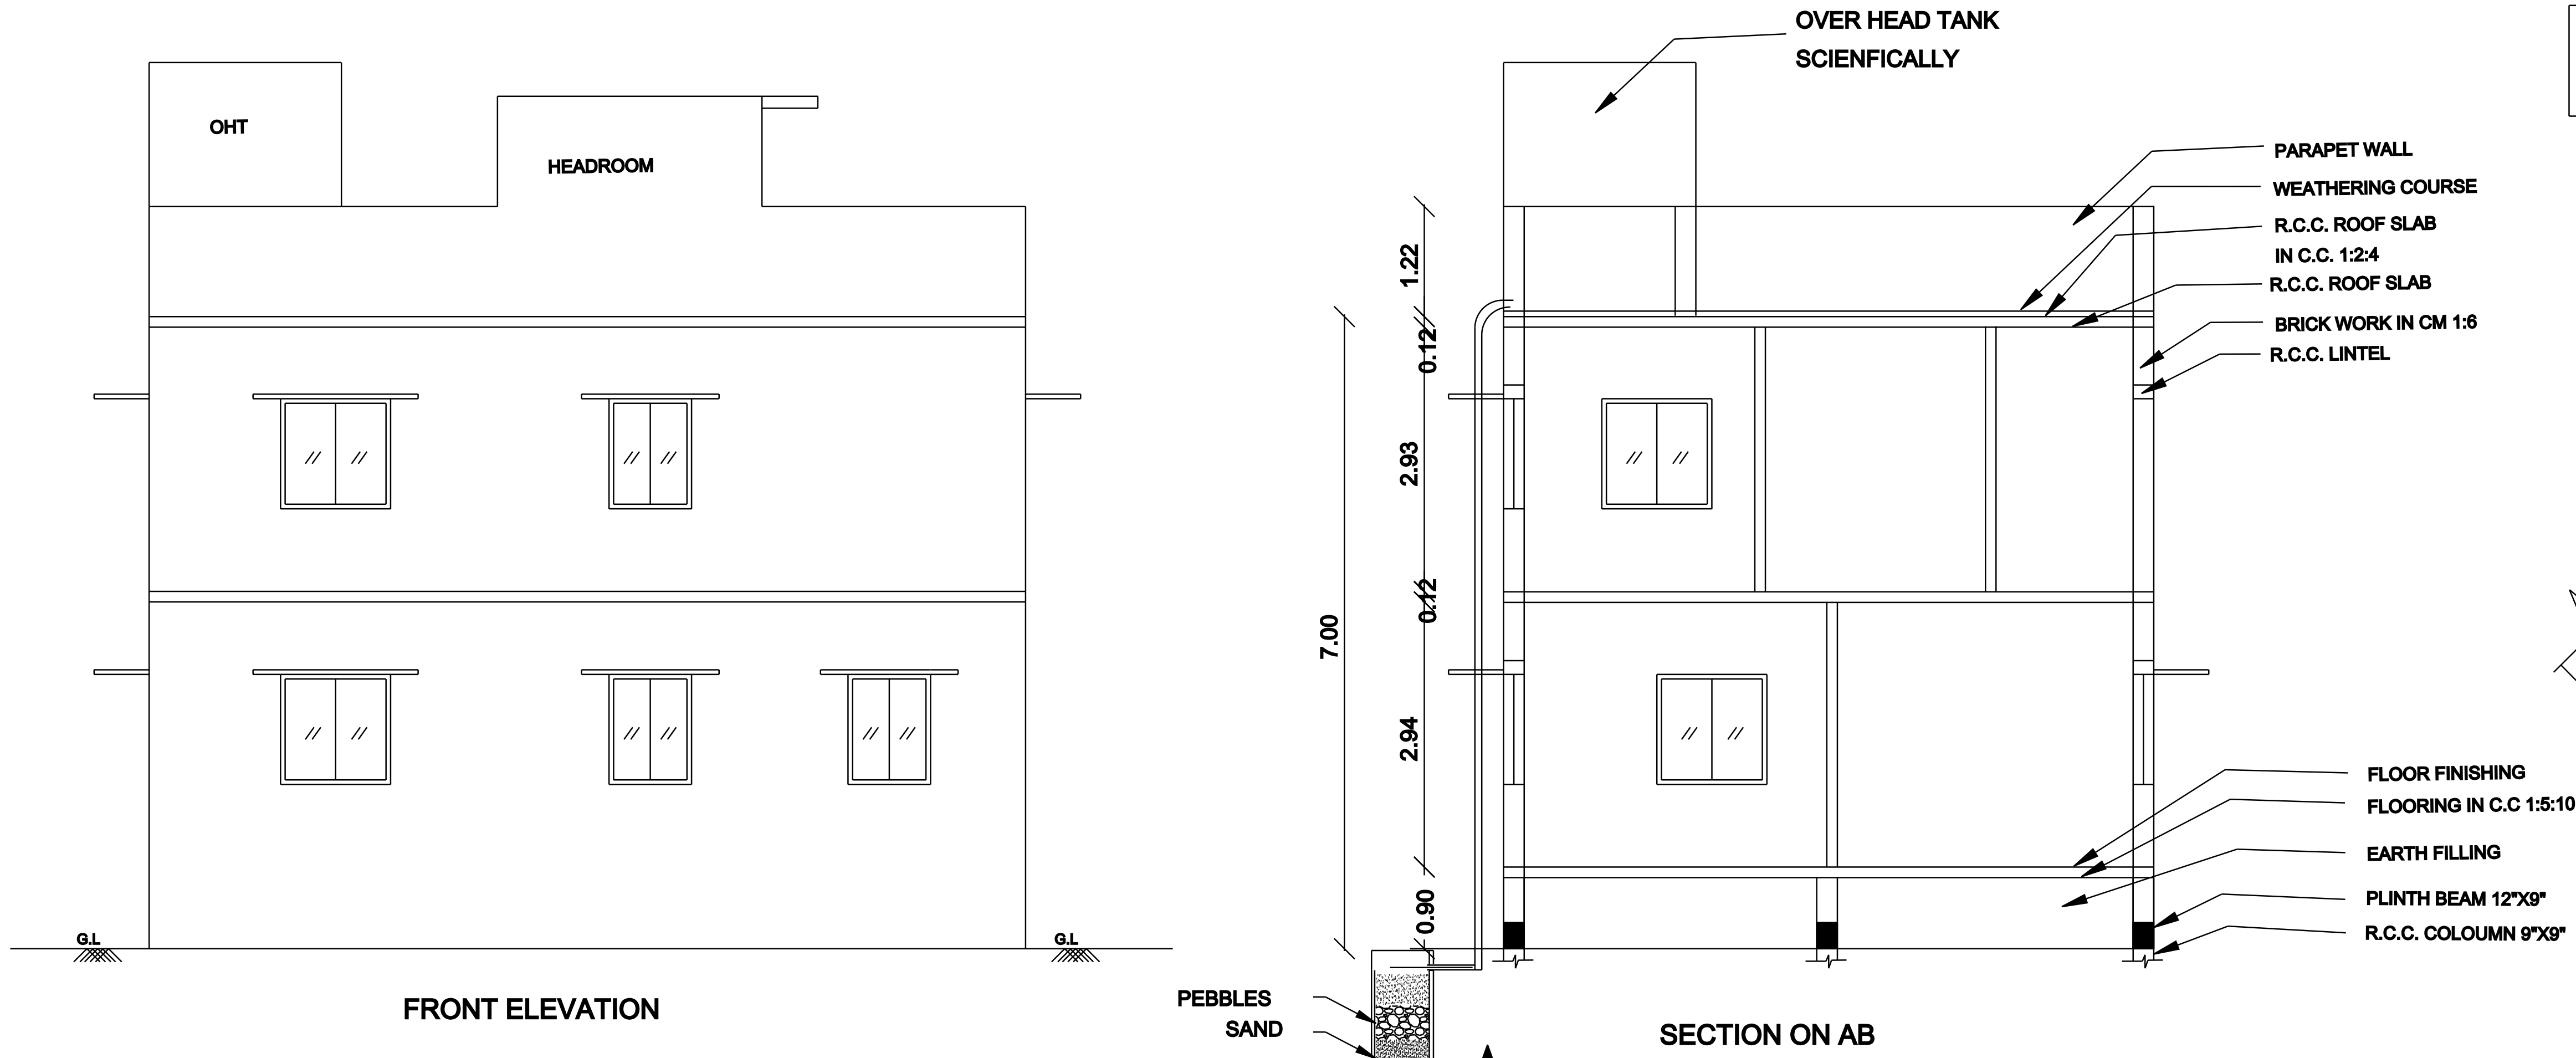

PROPOSED	BOUNDARY	ROAD
AREA DETAILS	SQ.FT	SQ.M
PLOT AREA AS PER DOCUMENT	1363.00	126.58
AS PER PATTa	1366.50	127.00
SUPER IMPOSED AREA	1363.00	126.58
PLINTH AREA OF GROUND FLOOR BUILDING	751.00	69.76
PLINTH AREA OF FIRST FLOOR BUILDING	751.00	69.76
TOTAL BUILDUP AREA	1502.00	139.52
PLOT COVERAGE = 55%	F.S.I. = 1.102	
NON .F.S.I HEADROOM	180.00	16.77
SCHEDULE OF JOINERIES		
MAIN DOOR	MD	1.07 X 2.13
DOOR	D	0.91 X 2.13
DOOR	D1	0.76 X 2.13
KITCHEN WINDOW	KW	1.22 X 0.91
WINDOW	W	1.52 X 1.22
WINDOW	W1	1.22 X 1.22
VENTILATOR	V	0.91 X 0.61
SCALE : 1 INCH = 8 FEET 1:100		
OWNER'S SIGNATURE		
REGISTERED ENGINEER		
UDAYA PLANNERS		
No. 48, MOHANAPRIYA NAGAR, GUDUVANCHERI - 603202		
E-mail: udayaplanners@gmail.com		
CELL: 9445359501, 9600167896		