

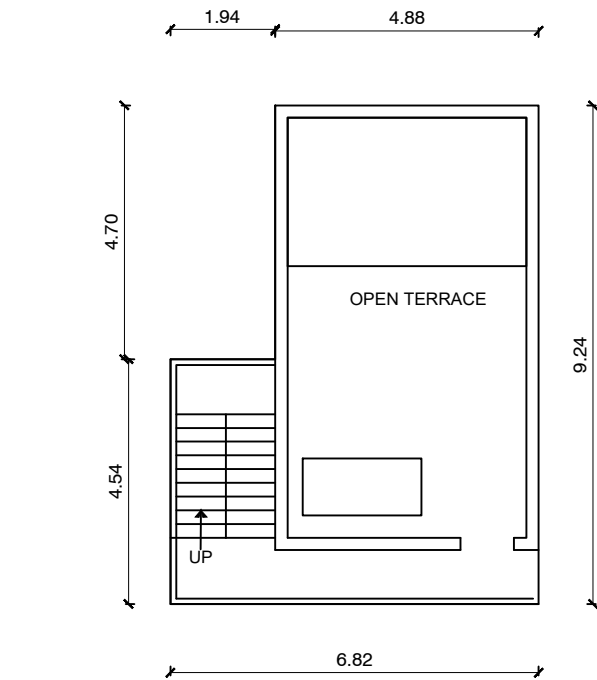
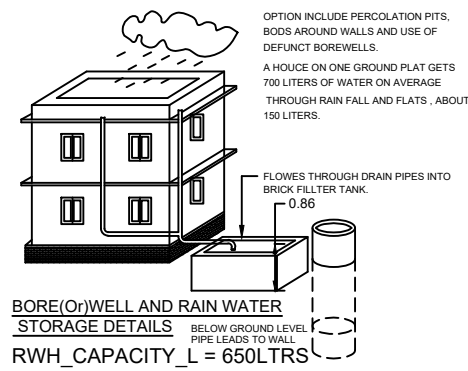
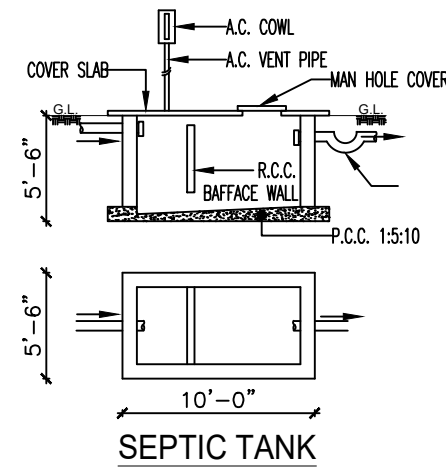
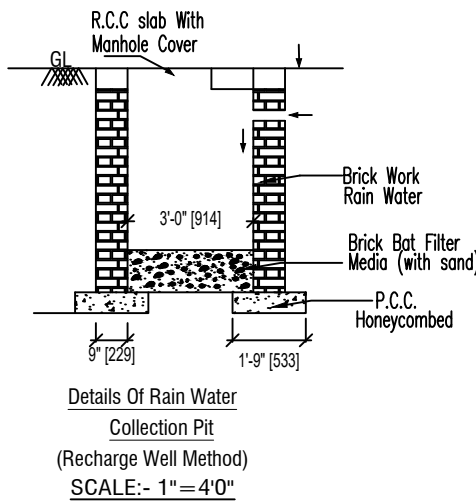
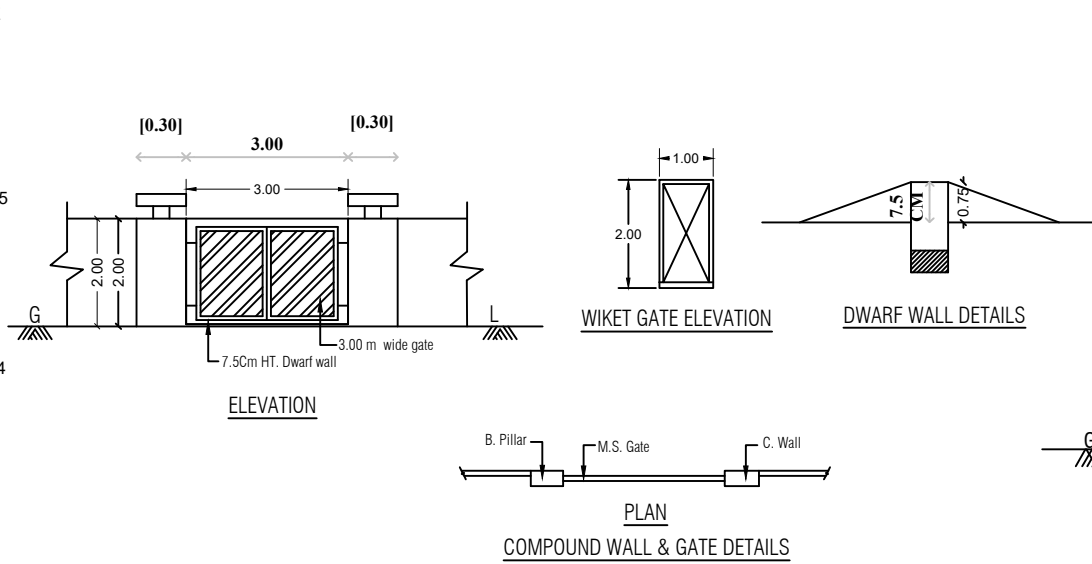
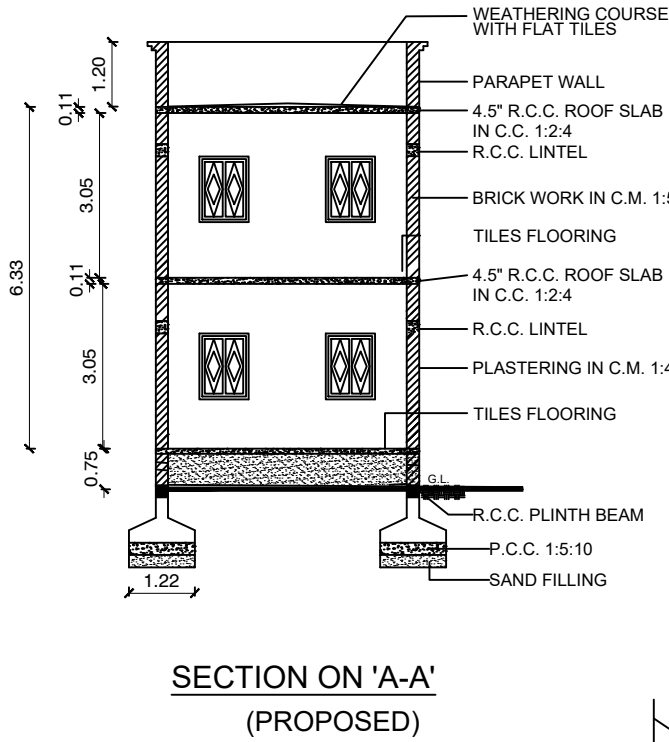
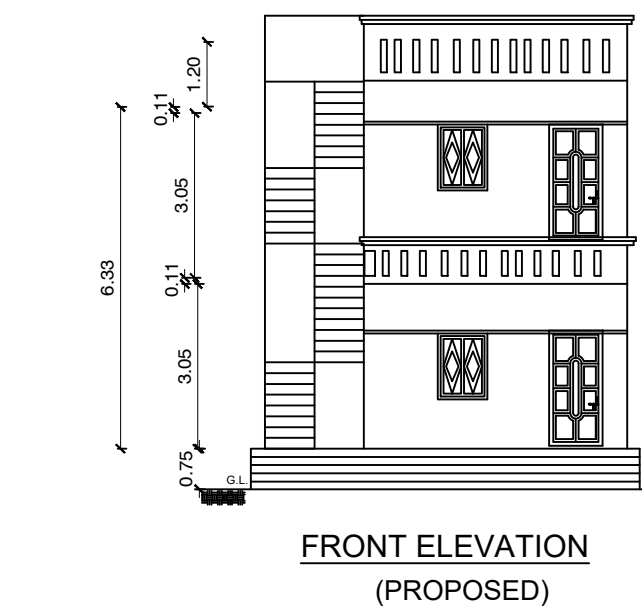



PLAN SHOWING THE PROPOSED GROUND AND FIRST FLOOR RESIDENTIAL BUILDING IN S.NO.430/1A, PATTA No.898,
V.No.152.VEERANAKUNNAM VILLAGE & PANCHAYAT, MADURANTAKAM PANCHAYAT UNION&TALUK,CHENGALPATTU DISTRICT.

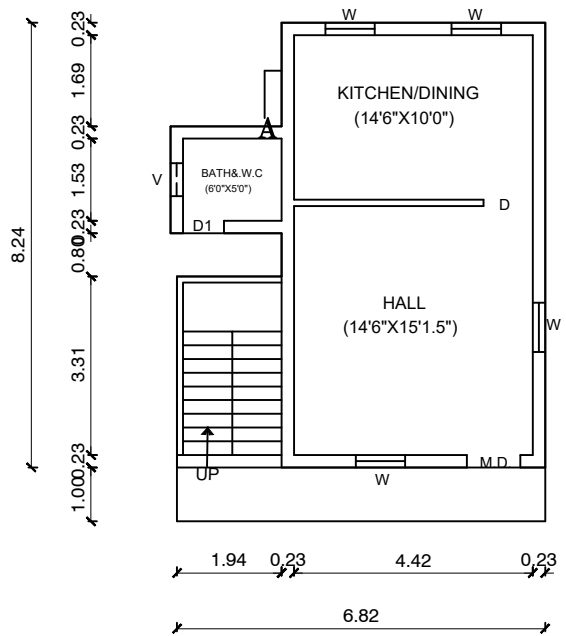


TERRACE FLOOR PLAN
(PROPOSED)

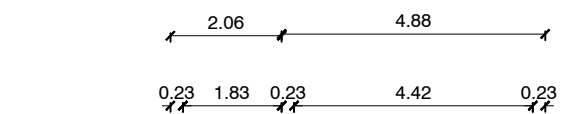

GROUND FLOOR PLAN
(PROPOSED)

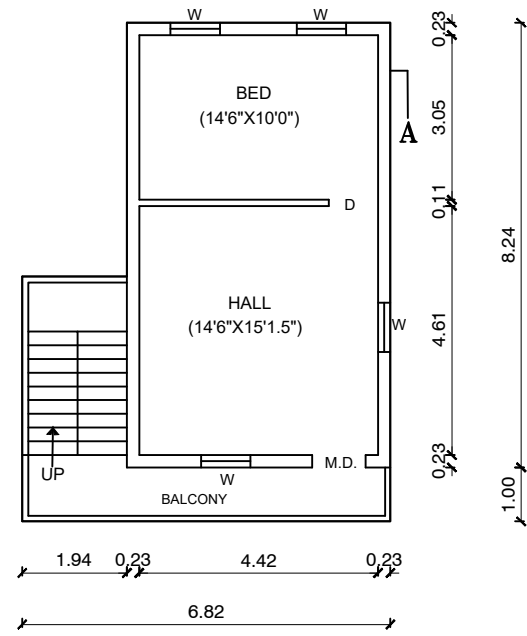

FIRST FLOOR PLAN
(PROPOSED)

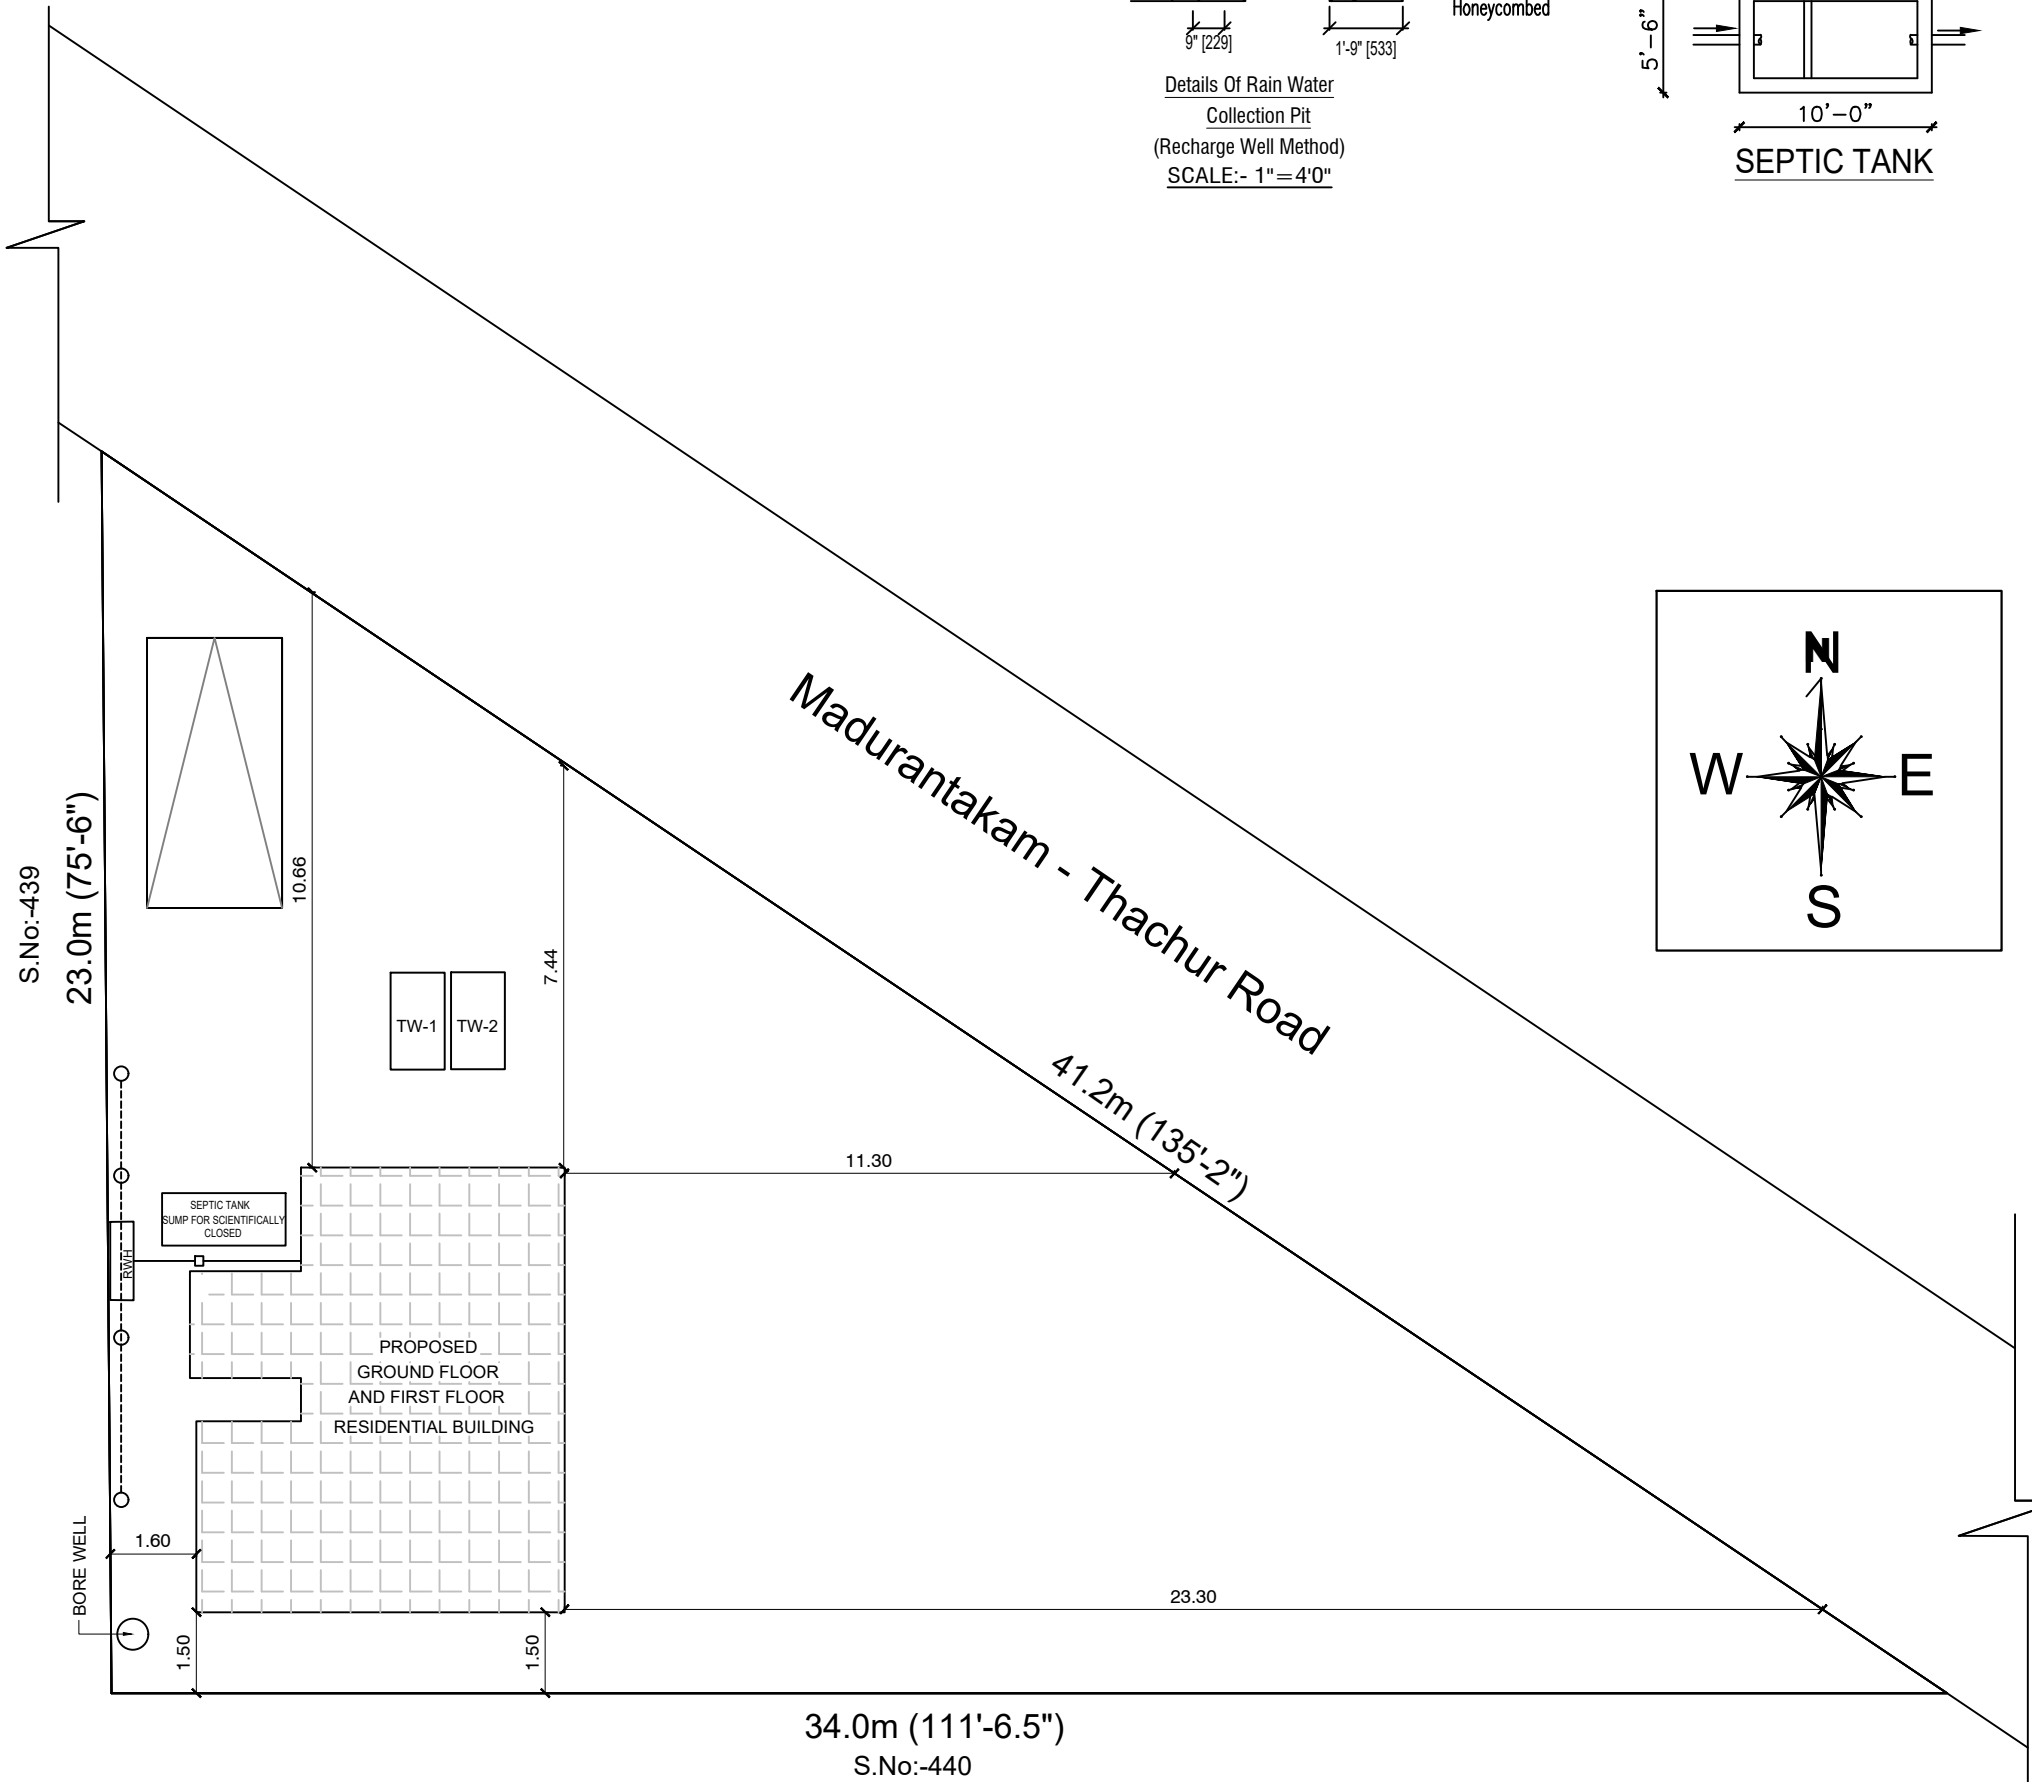

SITE PLAN (1:100)

OWNERS NAME Mrs.M.V.VENKATALAKSHMI
W/o.DATHATHIREYAN

SPECIFICATIONS :

- Foundation with R.C.C. footing and columns
- Plinth beam with R.C.C.1:2:4, 230 x 300 mm
- Mat concrete for foundation with P.C.C.1:5:10
- Super structure with brick masonry in c.m.1:6
- Lintel cum sunshade with R.C.C.1:2:4
- Roof slab/roof beams with R.C.C.1:2:4
- Weathering course with brick jelly lime Concrete
- Ceramic flooring over a basecourse of C.C.1:5:10

JOINERIES			COLOUR INDEX	
MAIN DOOR	MD	1.00 X 2.13	EXISTING	
DOOR	D1	0.91 X 2.13		
DOOR	D2	0.76 X 2.13	PROPOSED	
WINDOW	W	1.22 X 1.22		
WINDOW	W1	1.00 X 1.22	ROAD	
KITCHEN WINDOW	KW	1.22 X 0.91	DEMOLITION	
VENTILATOR	V	0.76 X 0.76	SITE BOUNDARY	
JOLLY	J	1.22 X 0.91		

ALL DIMENSION ARE IN FEET & Mtr

EXTENT	IN	SQFT	SQMT
PLOT AREA		4360.00	400.00
PLINTH AREA OF GROUND FLOOR (PRO)		550.36	51.13
PLINTH AREA OF FIRST FLOOR (PRO)		579.74	53.86
TOTAL AREA		1130.10	104.99
F.S.I		0.262	

M.V. Venkata Lakshmi

(Mrs.M.V.VENKATALAKSHMI)

OWNER SIGNATURE:

Er. S.SHAJAHAN, D.C.E., MSTE.,
Registered Engineer,
Reg No:1/2022/Ktp./Cpt.
40, Battai Street,
Karunguzhi - 603303,
94444 36307.

REGISTER ENGINEER