


PLAN SHOWING THE PROPOSED CONSTRUCTION OF RESIDENTIAL BUILDING AT OLD SURVEY NO:245/3A, NEW SURVEY NO:633/8B ,PATTA NO:600,PADUR VILLAGE AND PANCHAYAT, THIRUPORUR TALUK AND PANCHAYAT UNION,CHENGALPATTU DISTRICT.

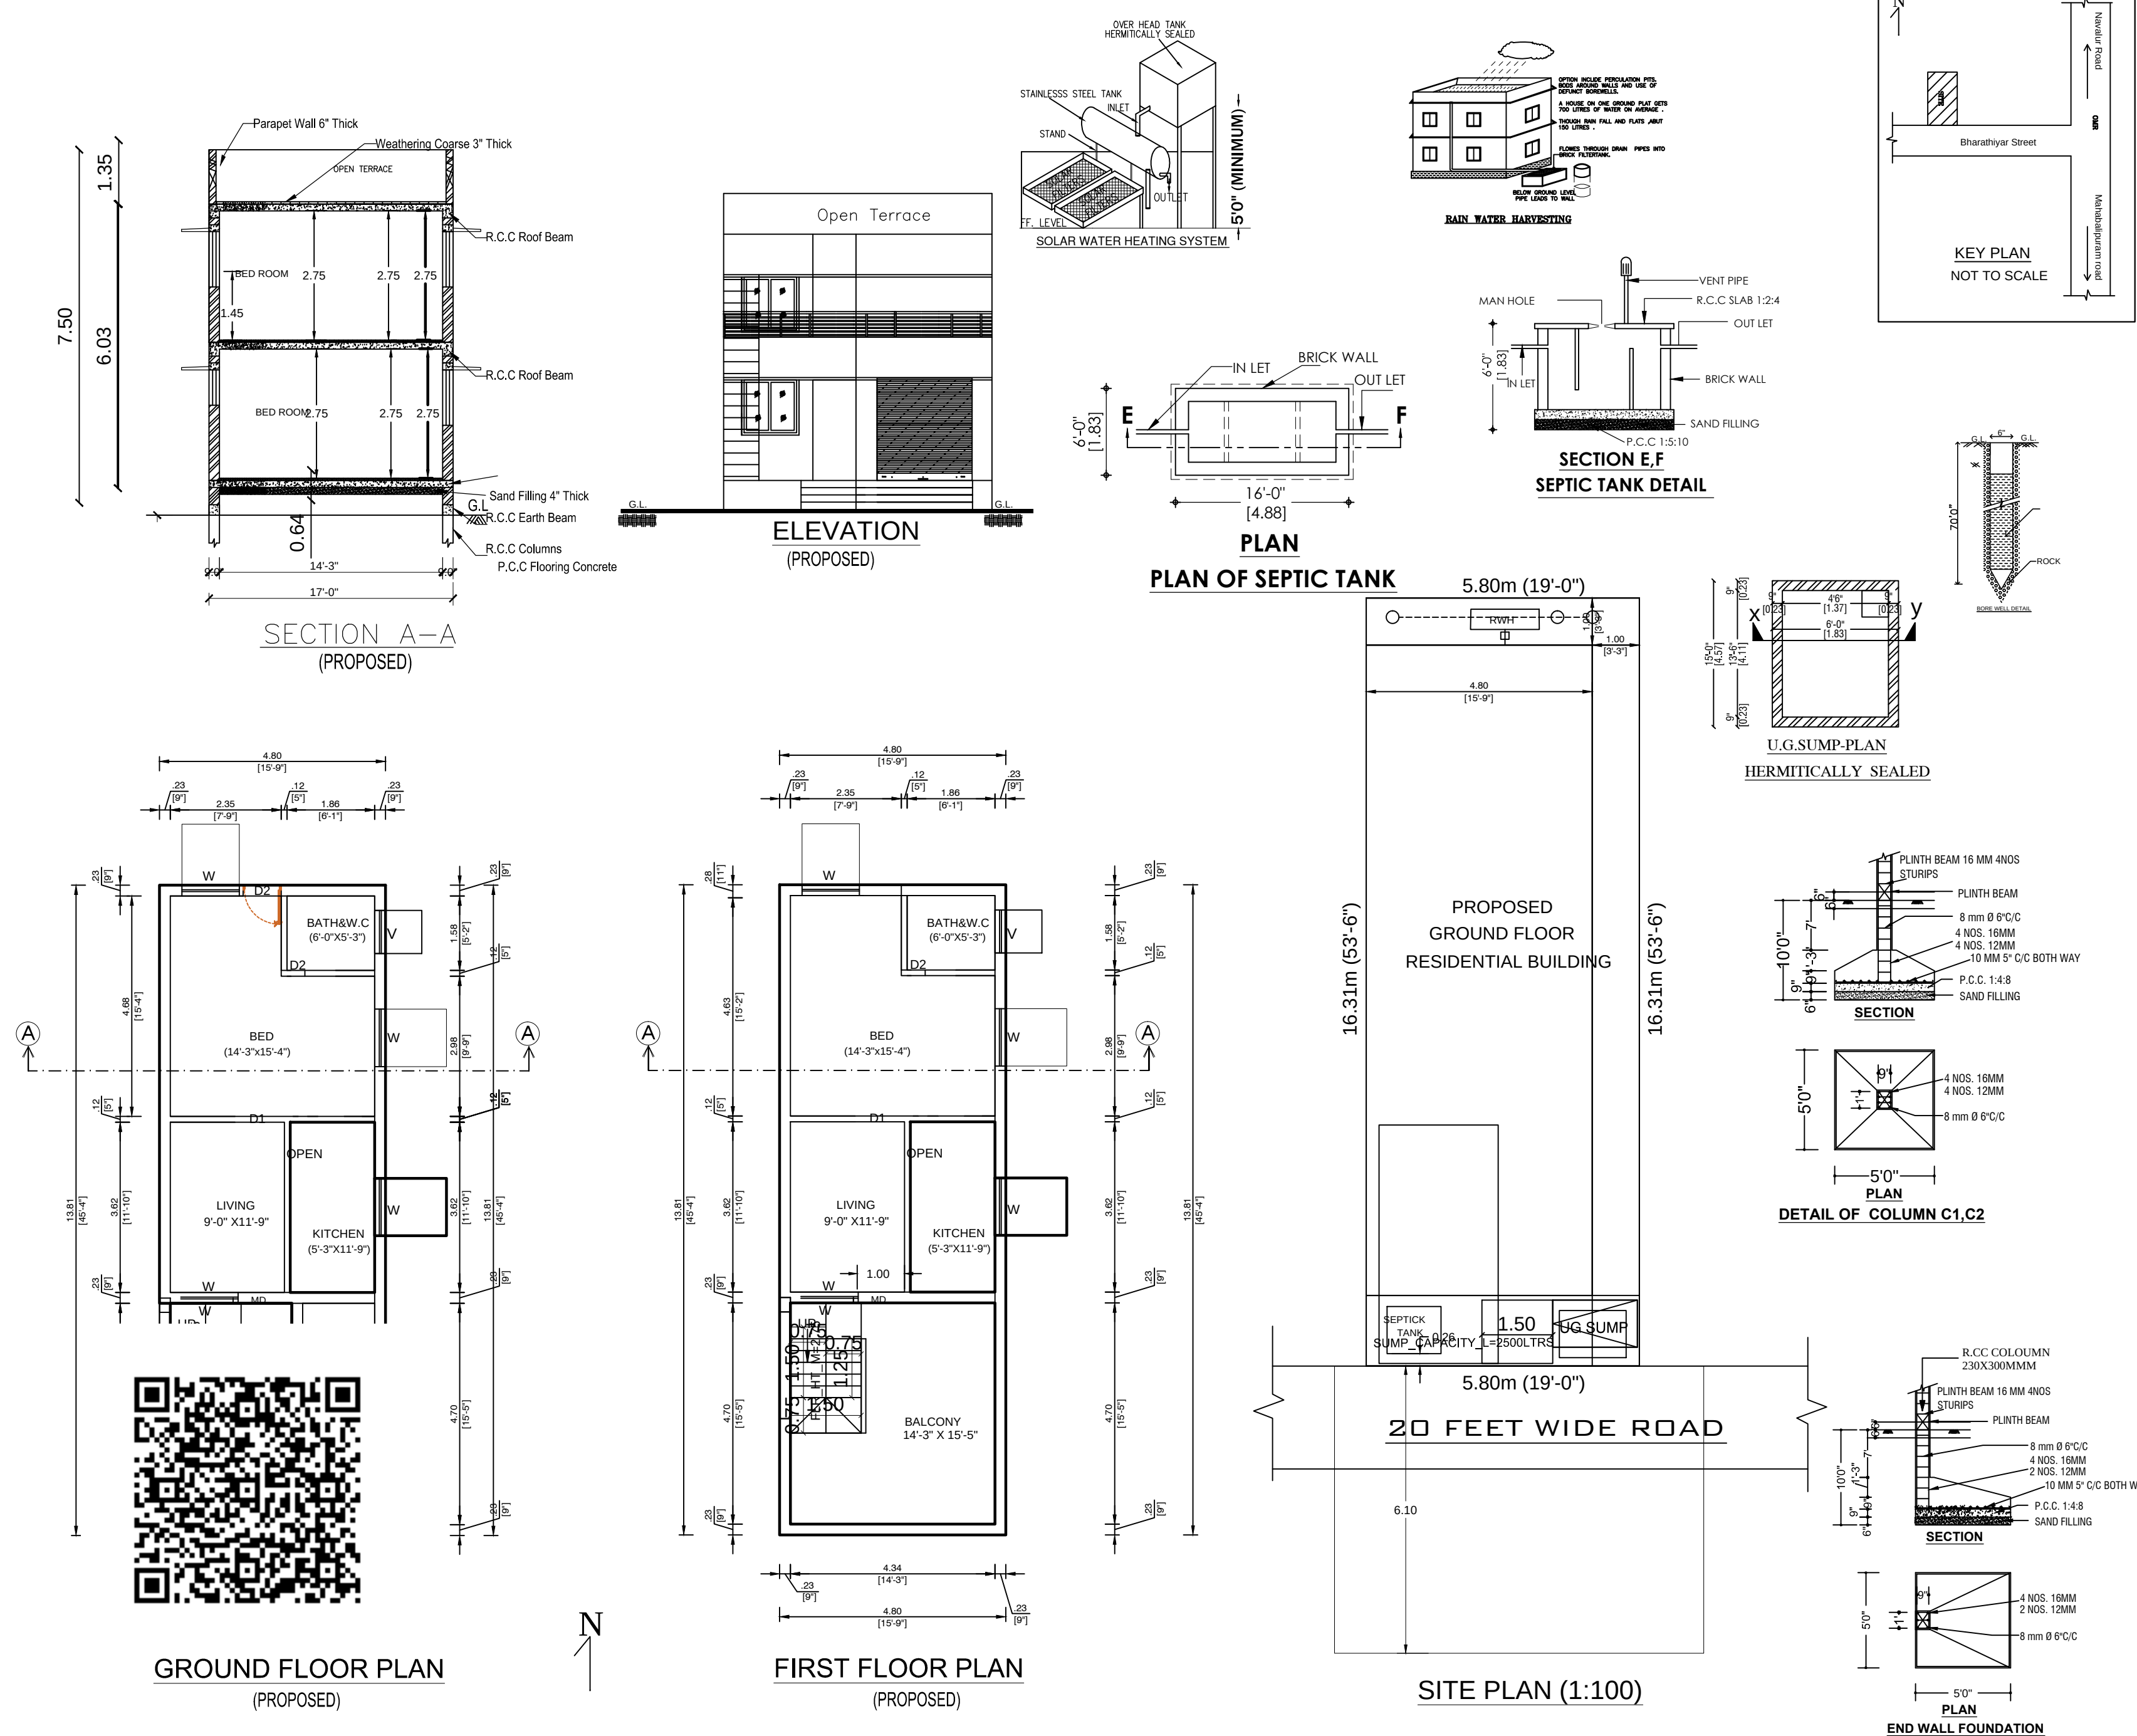

SPECIFICATIONS:

- * R.C.C FOUNDATION IN C.M 1:5 OVER 6"tk P.C.C 1:5:10 OVER 6"tk SAND FILLING .
- * BASEMENT WITH BRICK WORKIN C.M 1:5 OVER 6" tk R.C.C TIE BEAM 1:2:4.
- * TILES FLOORING OVER 4"tk P.C.C 1:5:10 6"tk R.C.C TIE BEAM 1:2:4.
- * 9"tk BRICK WALL IN C.M 1:3 .
- * R.C.C ROOF SLAB 1:2:4 MIX 41/2" tk.

SCHEDULE OF JOINERY

MD	-MAIN DOOR	3'6"x7'0"
D1	-DOOR	3'0"x7'0"
D2	- DOOR	2'6"x7'0"
SH	- SHUTTER	7'0"x7'0"
W	-WINDOW	4'0"x5'0"
V	-VENTILATOR	2'0"x1'6"

AREA STATEMENT :

	Sq. Ft	Sq. M
PLOT EXTENT	1017.00	94.60
GROUND FLOOR AREA	713.54	66.29
FIRST FLOOR AREA	713.54	66.29
TOTAL BUILT UP AREA	1427.08	132.58
F.S.I	1.40	
PLOT COVERAGE	70.16%	


COLOUR INDEX

PROPOSED BUILDING

EXISTING ROAD

SITE BOUNDARY LINE

OWNER SIGNATURE

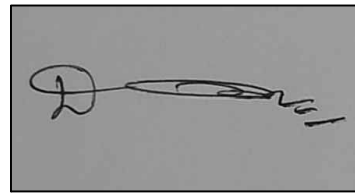

OFFICE USE :

LICENSED SURVEYOR

