
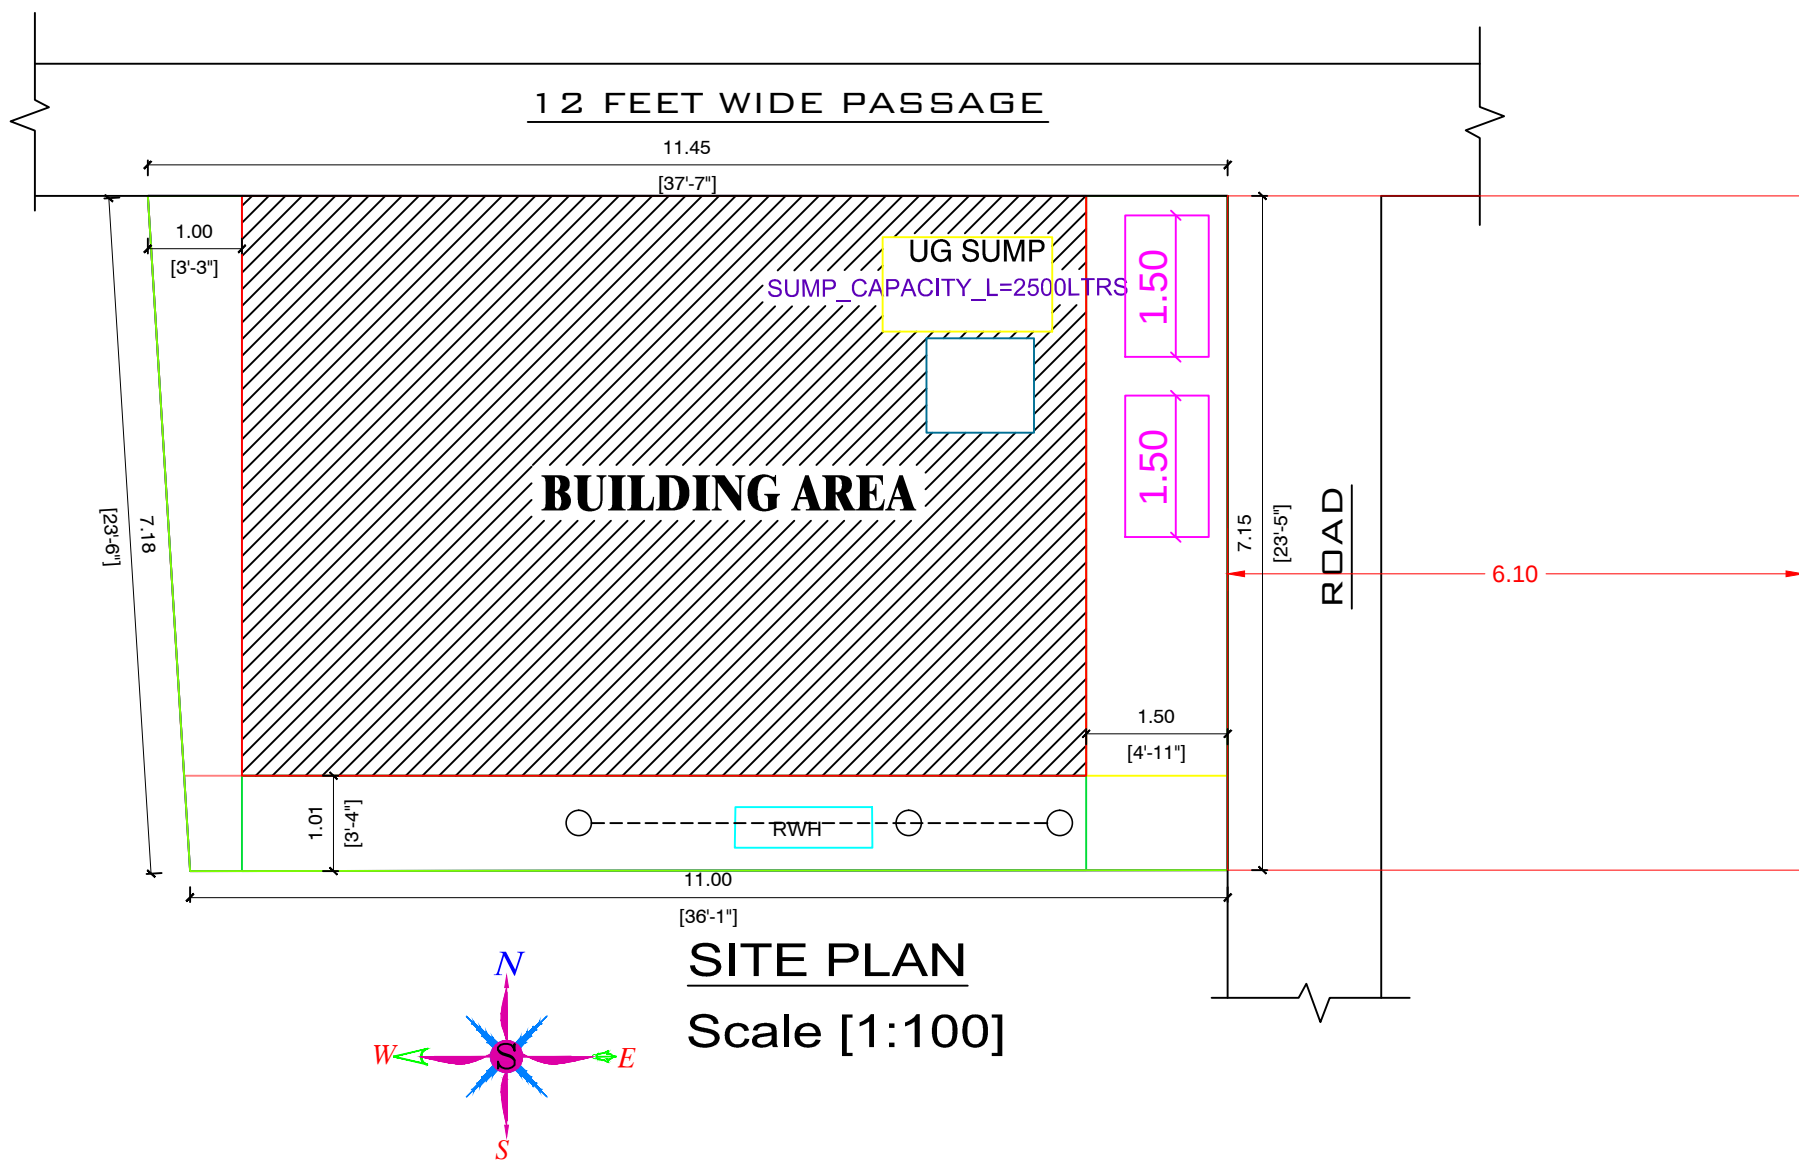
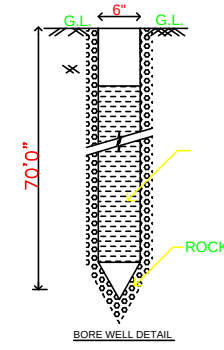
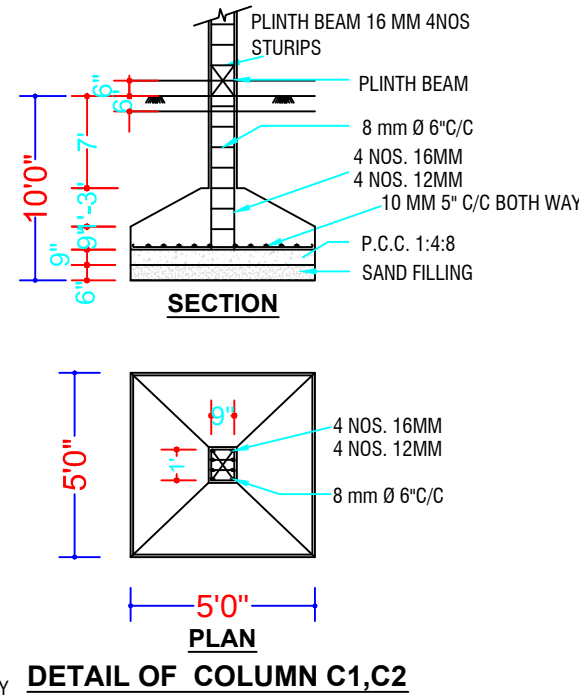
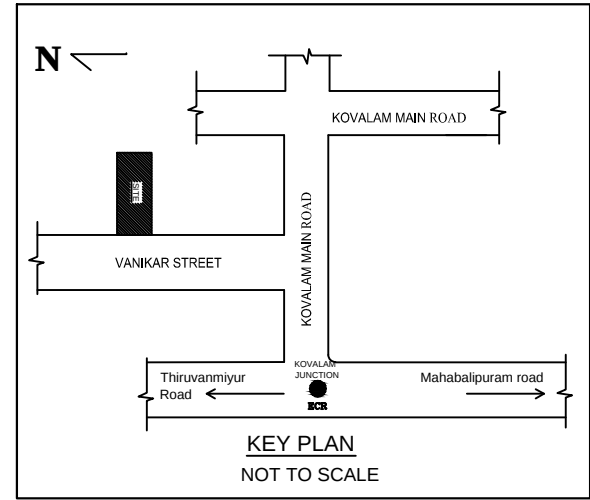
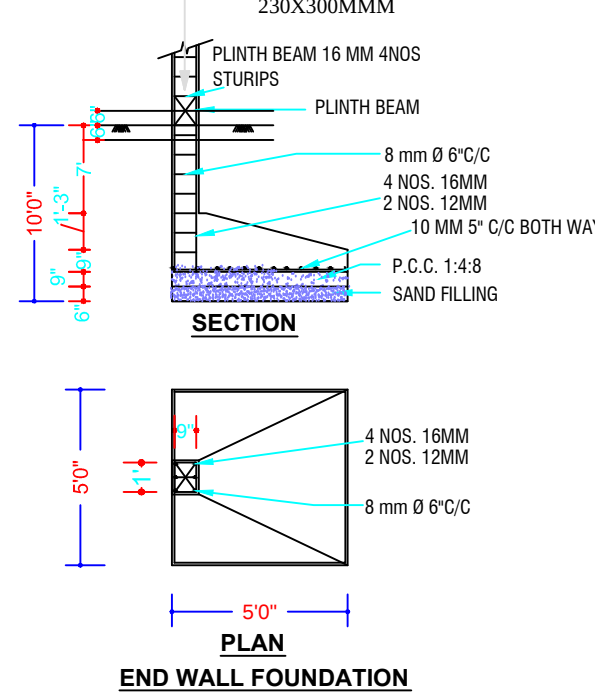
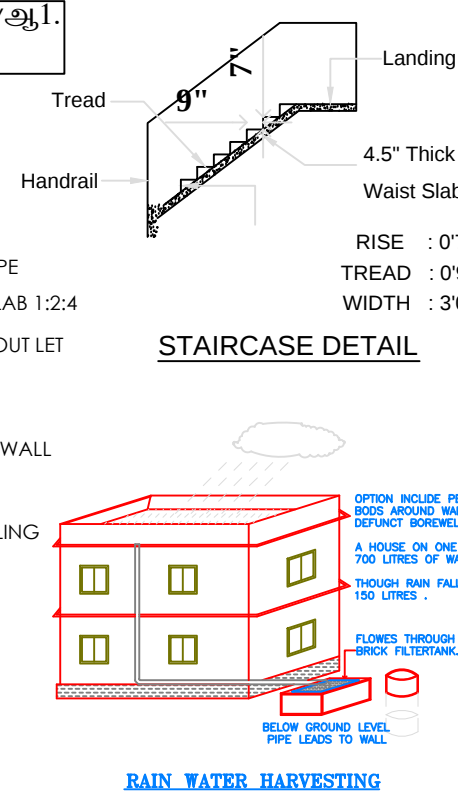
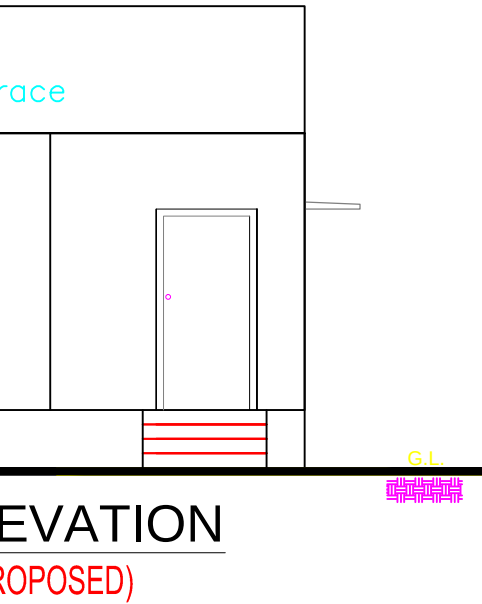
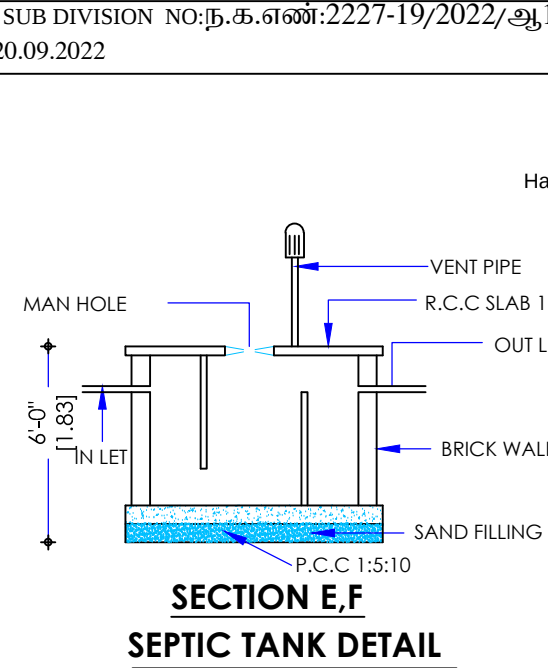
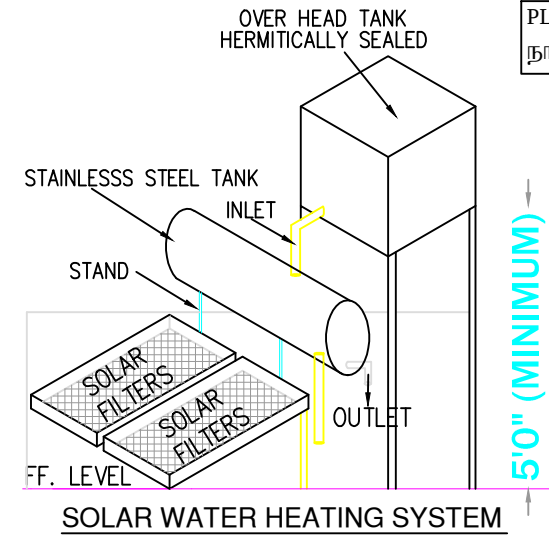
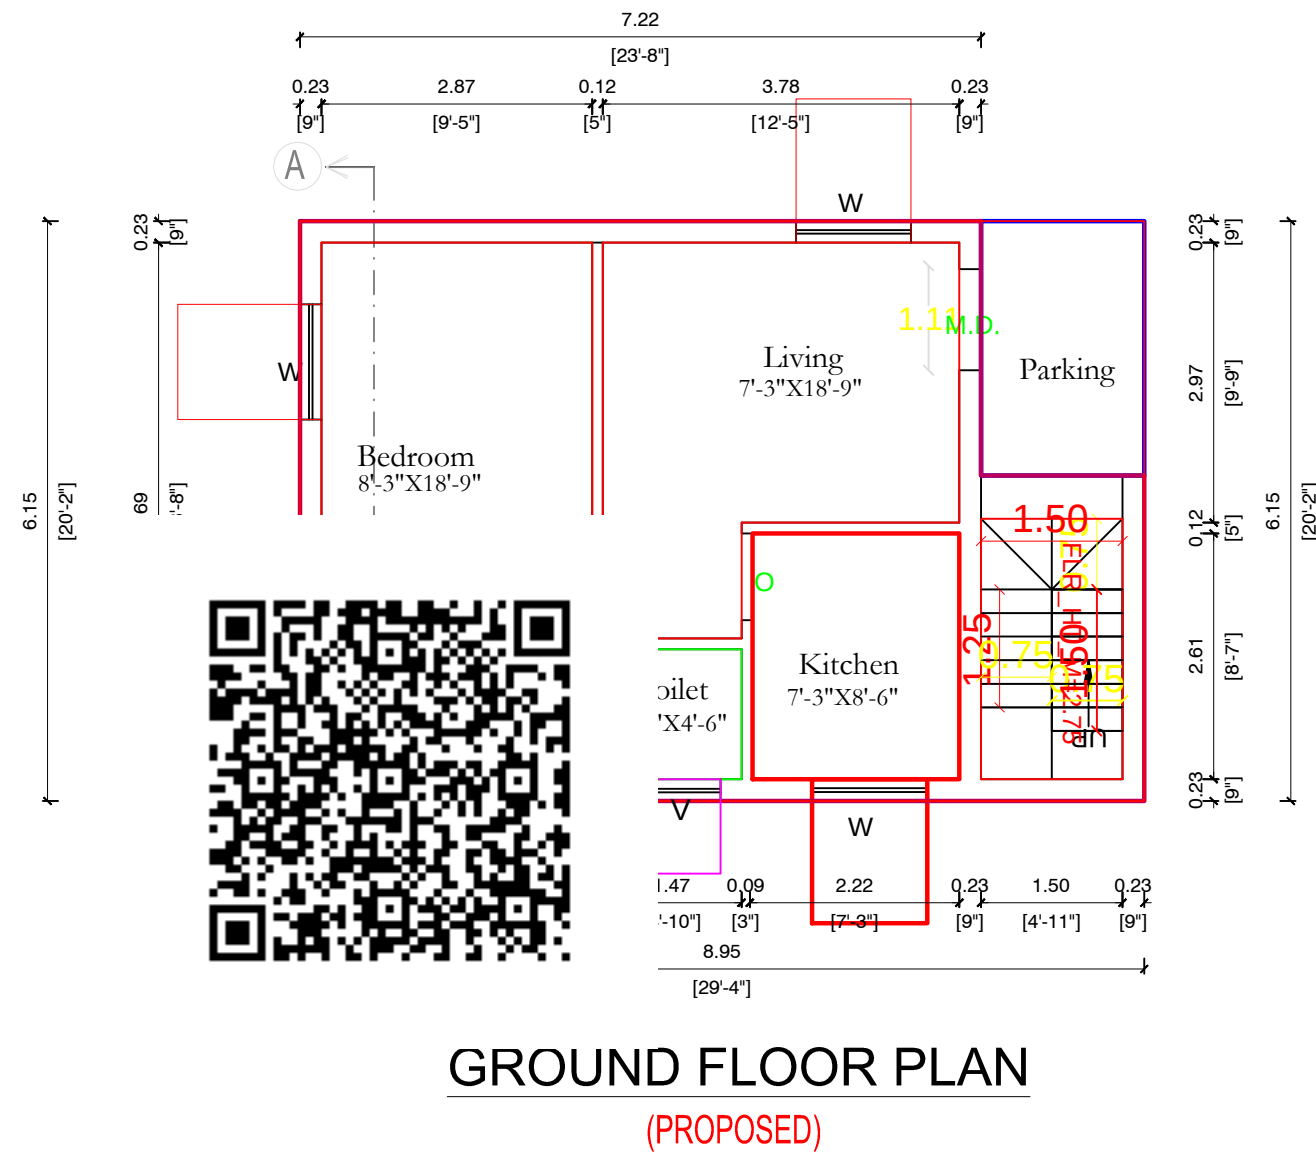
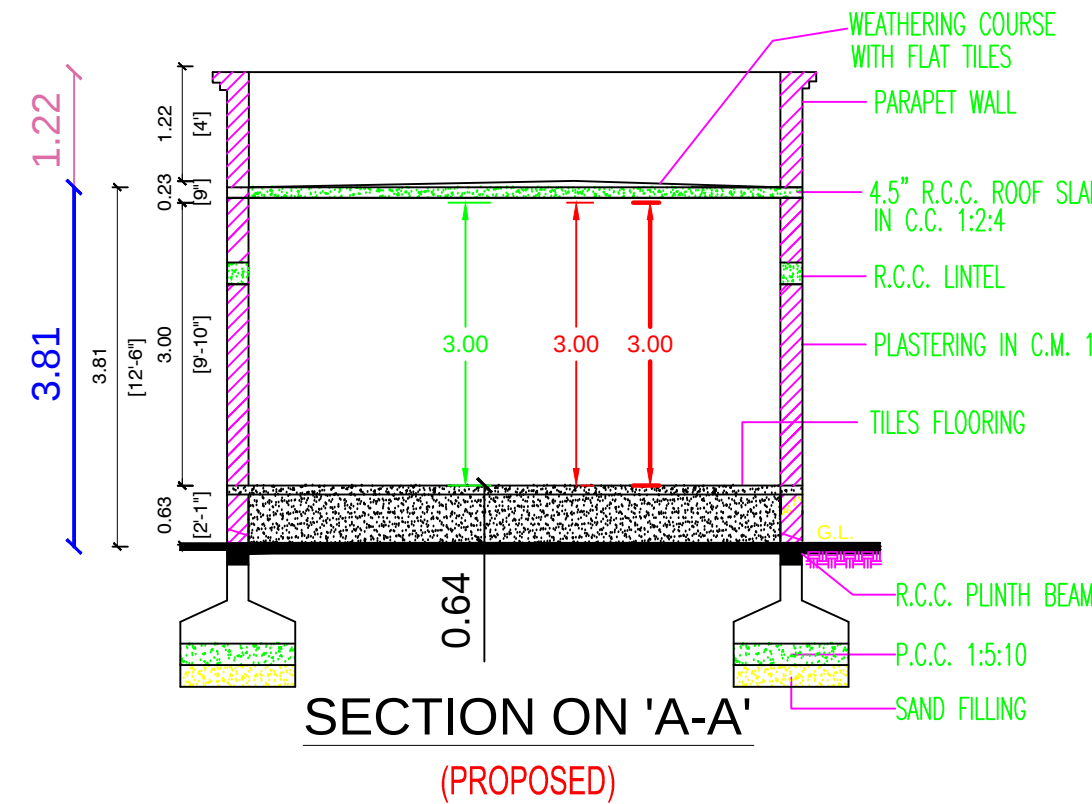


PLAN SHOWING THE PROPOSED CONSTRUCTION OF RESIDENTIAL BUILDING AT PLOT NO :2,SURVEY NO:84/15C, PATTA NO:1161,KOVALAM VILLAGE AND PANCHAYAT,THIRUPORUR TALUK AND PANCHAYAT UNION, CHENGALPATTU DISTRICT.

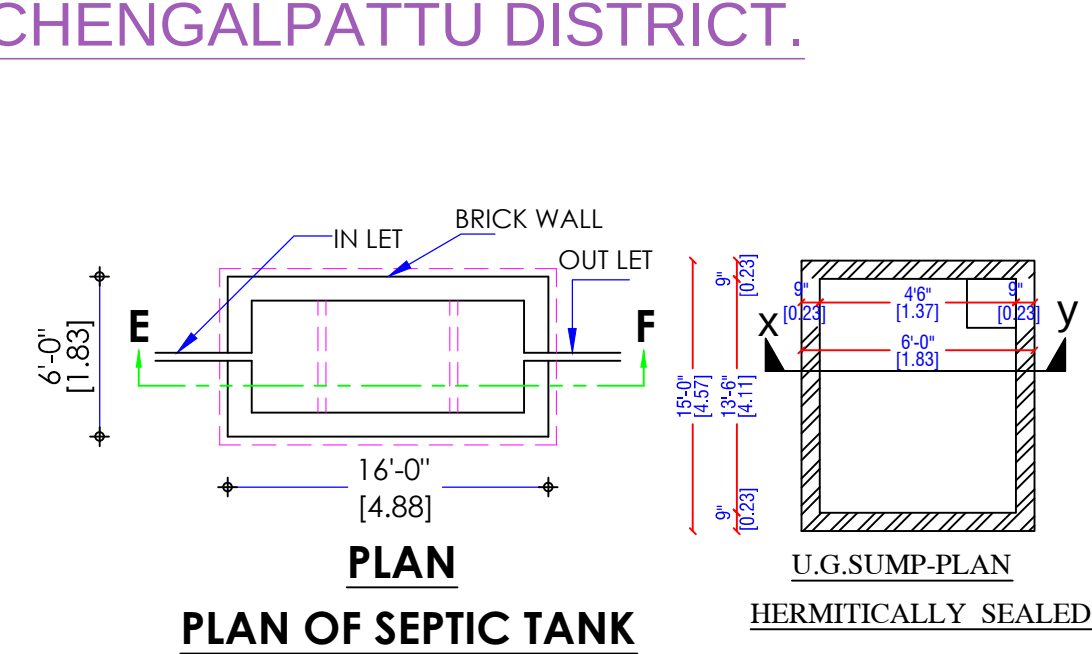

- SPECIFICATIONS:**
- * R.C.C FOUNDATION IN C.M 1:5 OVER 6"tk P.C.C 1:5:10 OVER 6"tk SAND FILLING .
 - * BASEMENT WITH BRICK WORKIN C.M 1:5 OVER 6" tk R.C.C TIE BEAM 1:2:4.
 - * TILES FLOORING OVER 4"tk P.C.C 1:5:10 6"tk R.C.C TIE BEAM 1:2:4.
 - * 9"tk BRICK WALL IN C.M 1:3 .
 - * R.C.C ROOF SLAB 1:2:4 MIX 41/2" tk.

SCHEDULE OF JOINERY

MD	-MAIN DOOR	3'6"X7'0"
D1	-DOOR	3'0"X7'0"
D2	-DOOR	2'6"X7'0"
W	-WINDOW	4'0"X5'0"
V	-VENTILATOR	2'0"X1'6"

AREA STATEMENT :

	Sq. Ft	Sq. M
PLOT EXTENT	872.00	81.01
GROUND FLOOR AREA	543.00	50.45
TOTAL BUILT UP AREA	543.00	50.45
F.S.I	0.62	
PLOT COVERAGE	62.27%	

COLOUR INDEX

PROPOSED BUILDING	
EXISTING ROAD	
SITE BOUNDARY LINE	

OWNER SIGNATURE

K. Pongruli

OFFICE USE :

LICENSED SURVEYOR

S. Rajkumar
Er. S. RAJKUMAR
Licensed Surveyor
Corporation of Chennai
LIC No: RE302972019
CIT Colony, Mylapore, Chennai-600 004.
Ph : 9994032503, 8667531378