
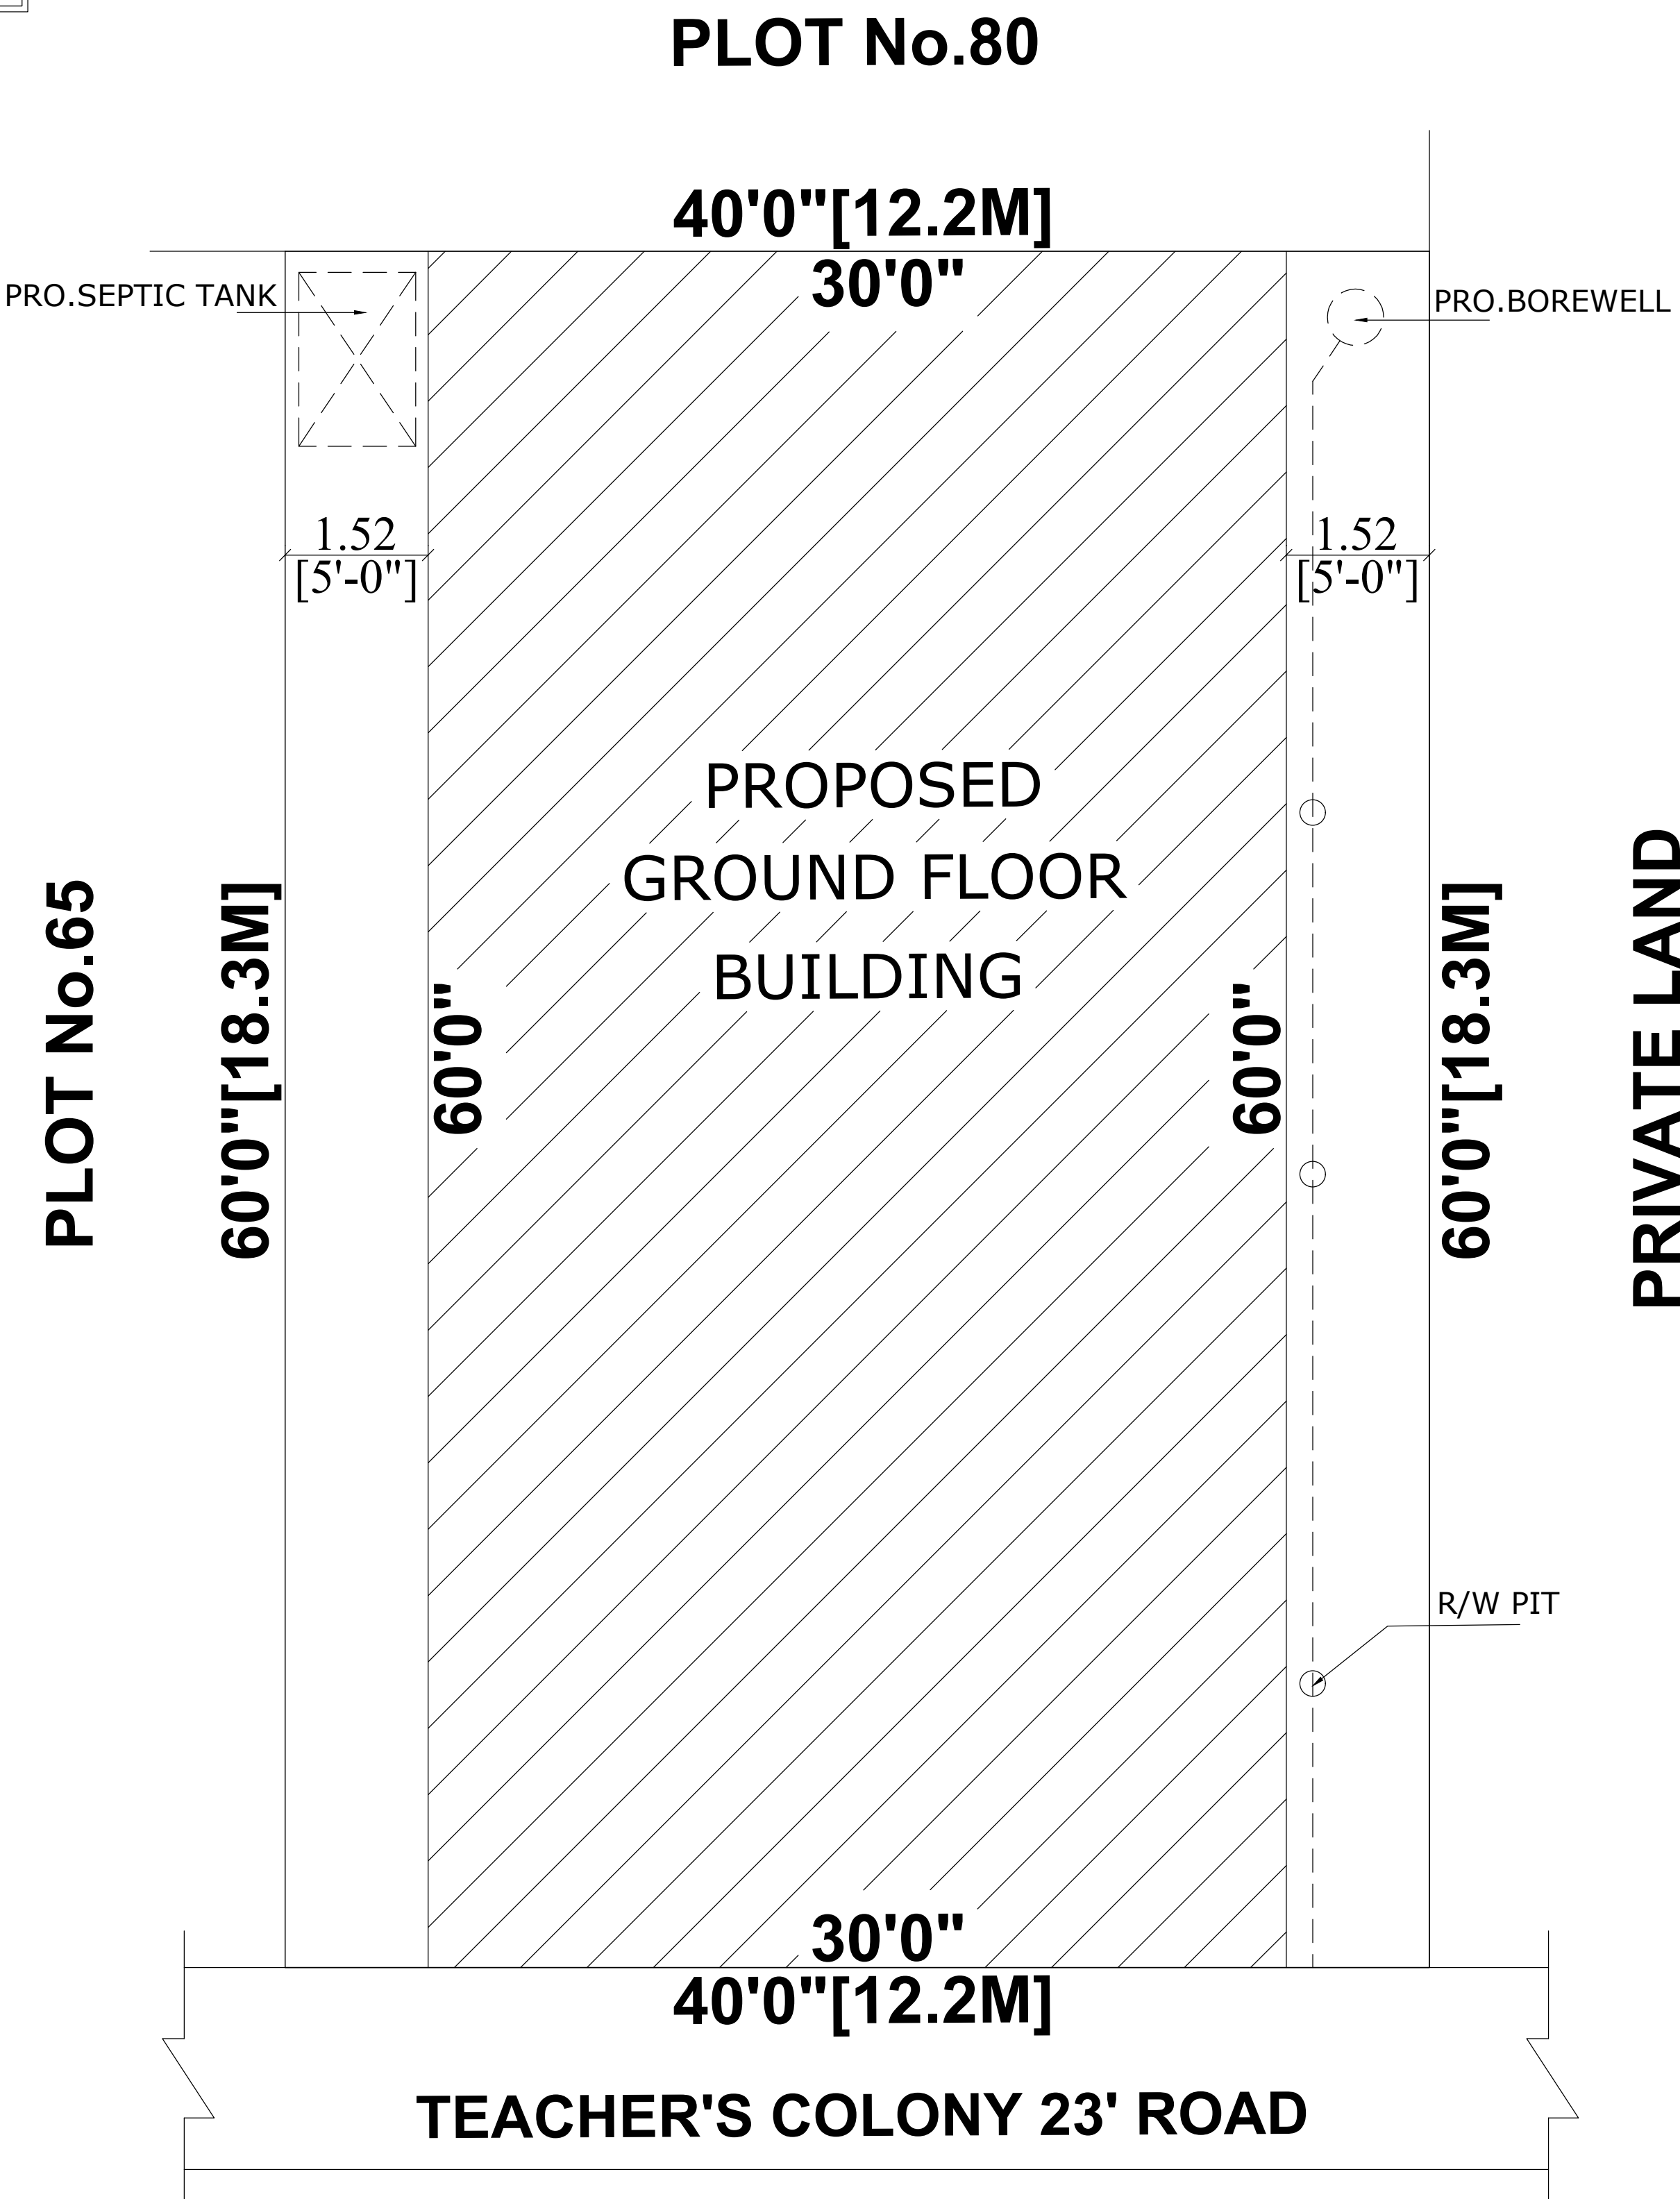
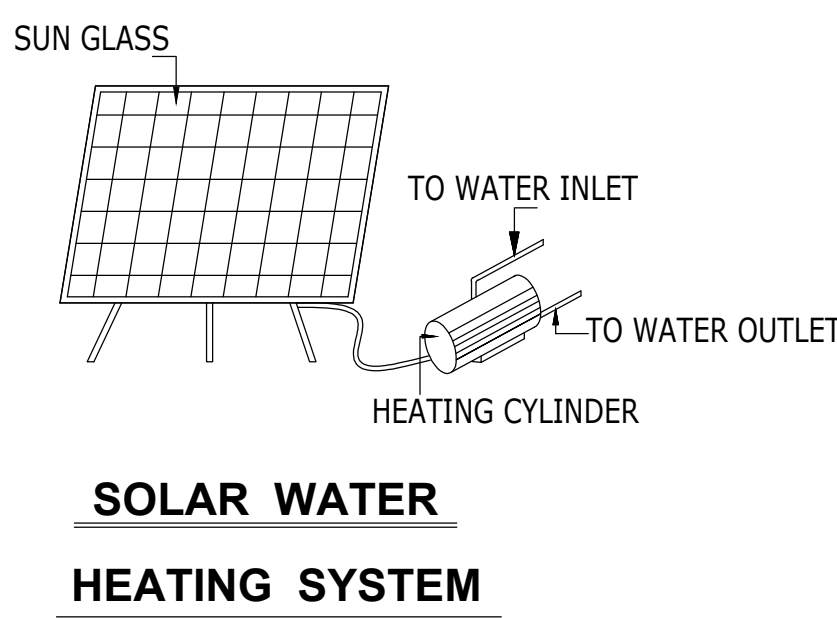
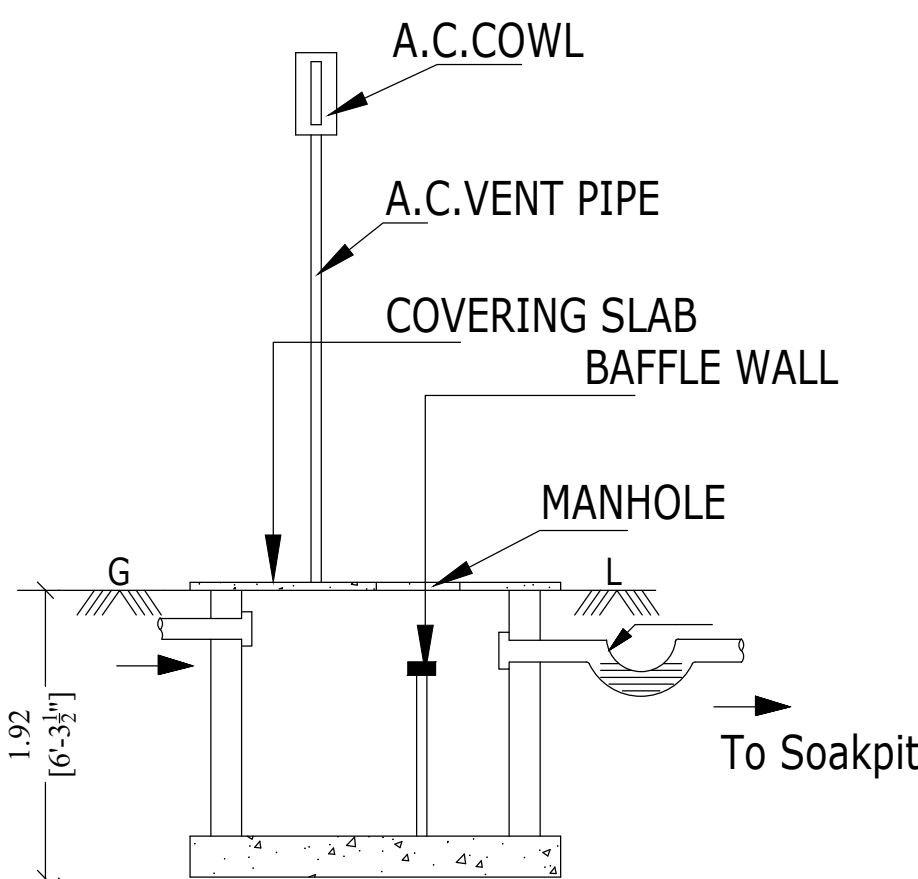
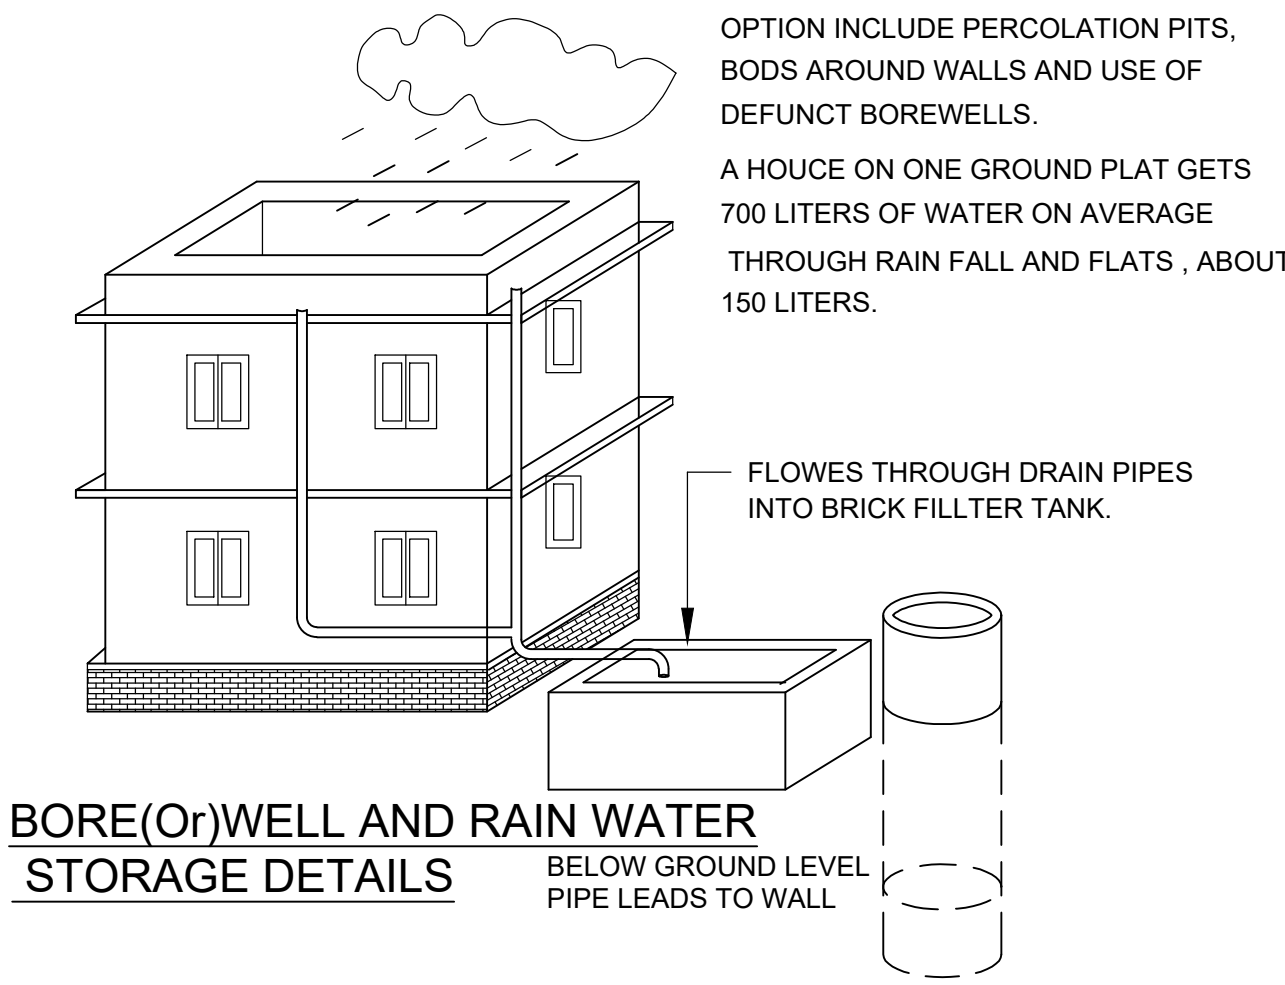
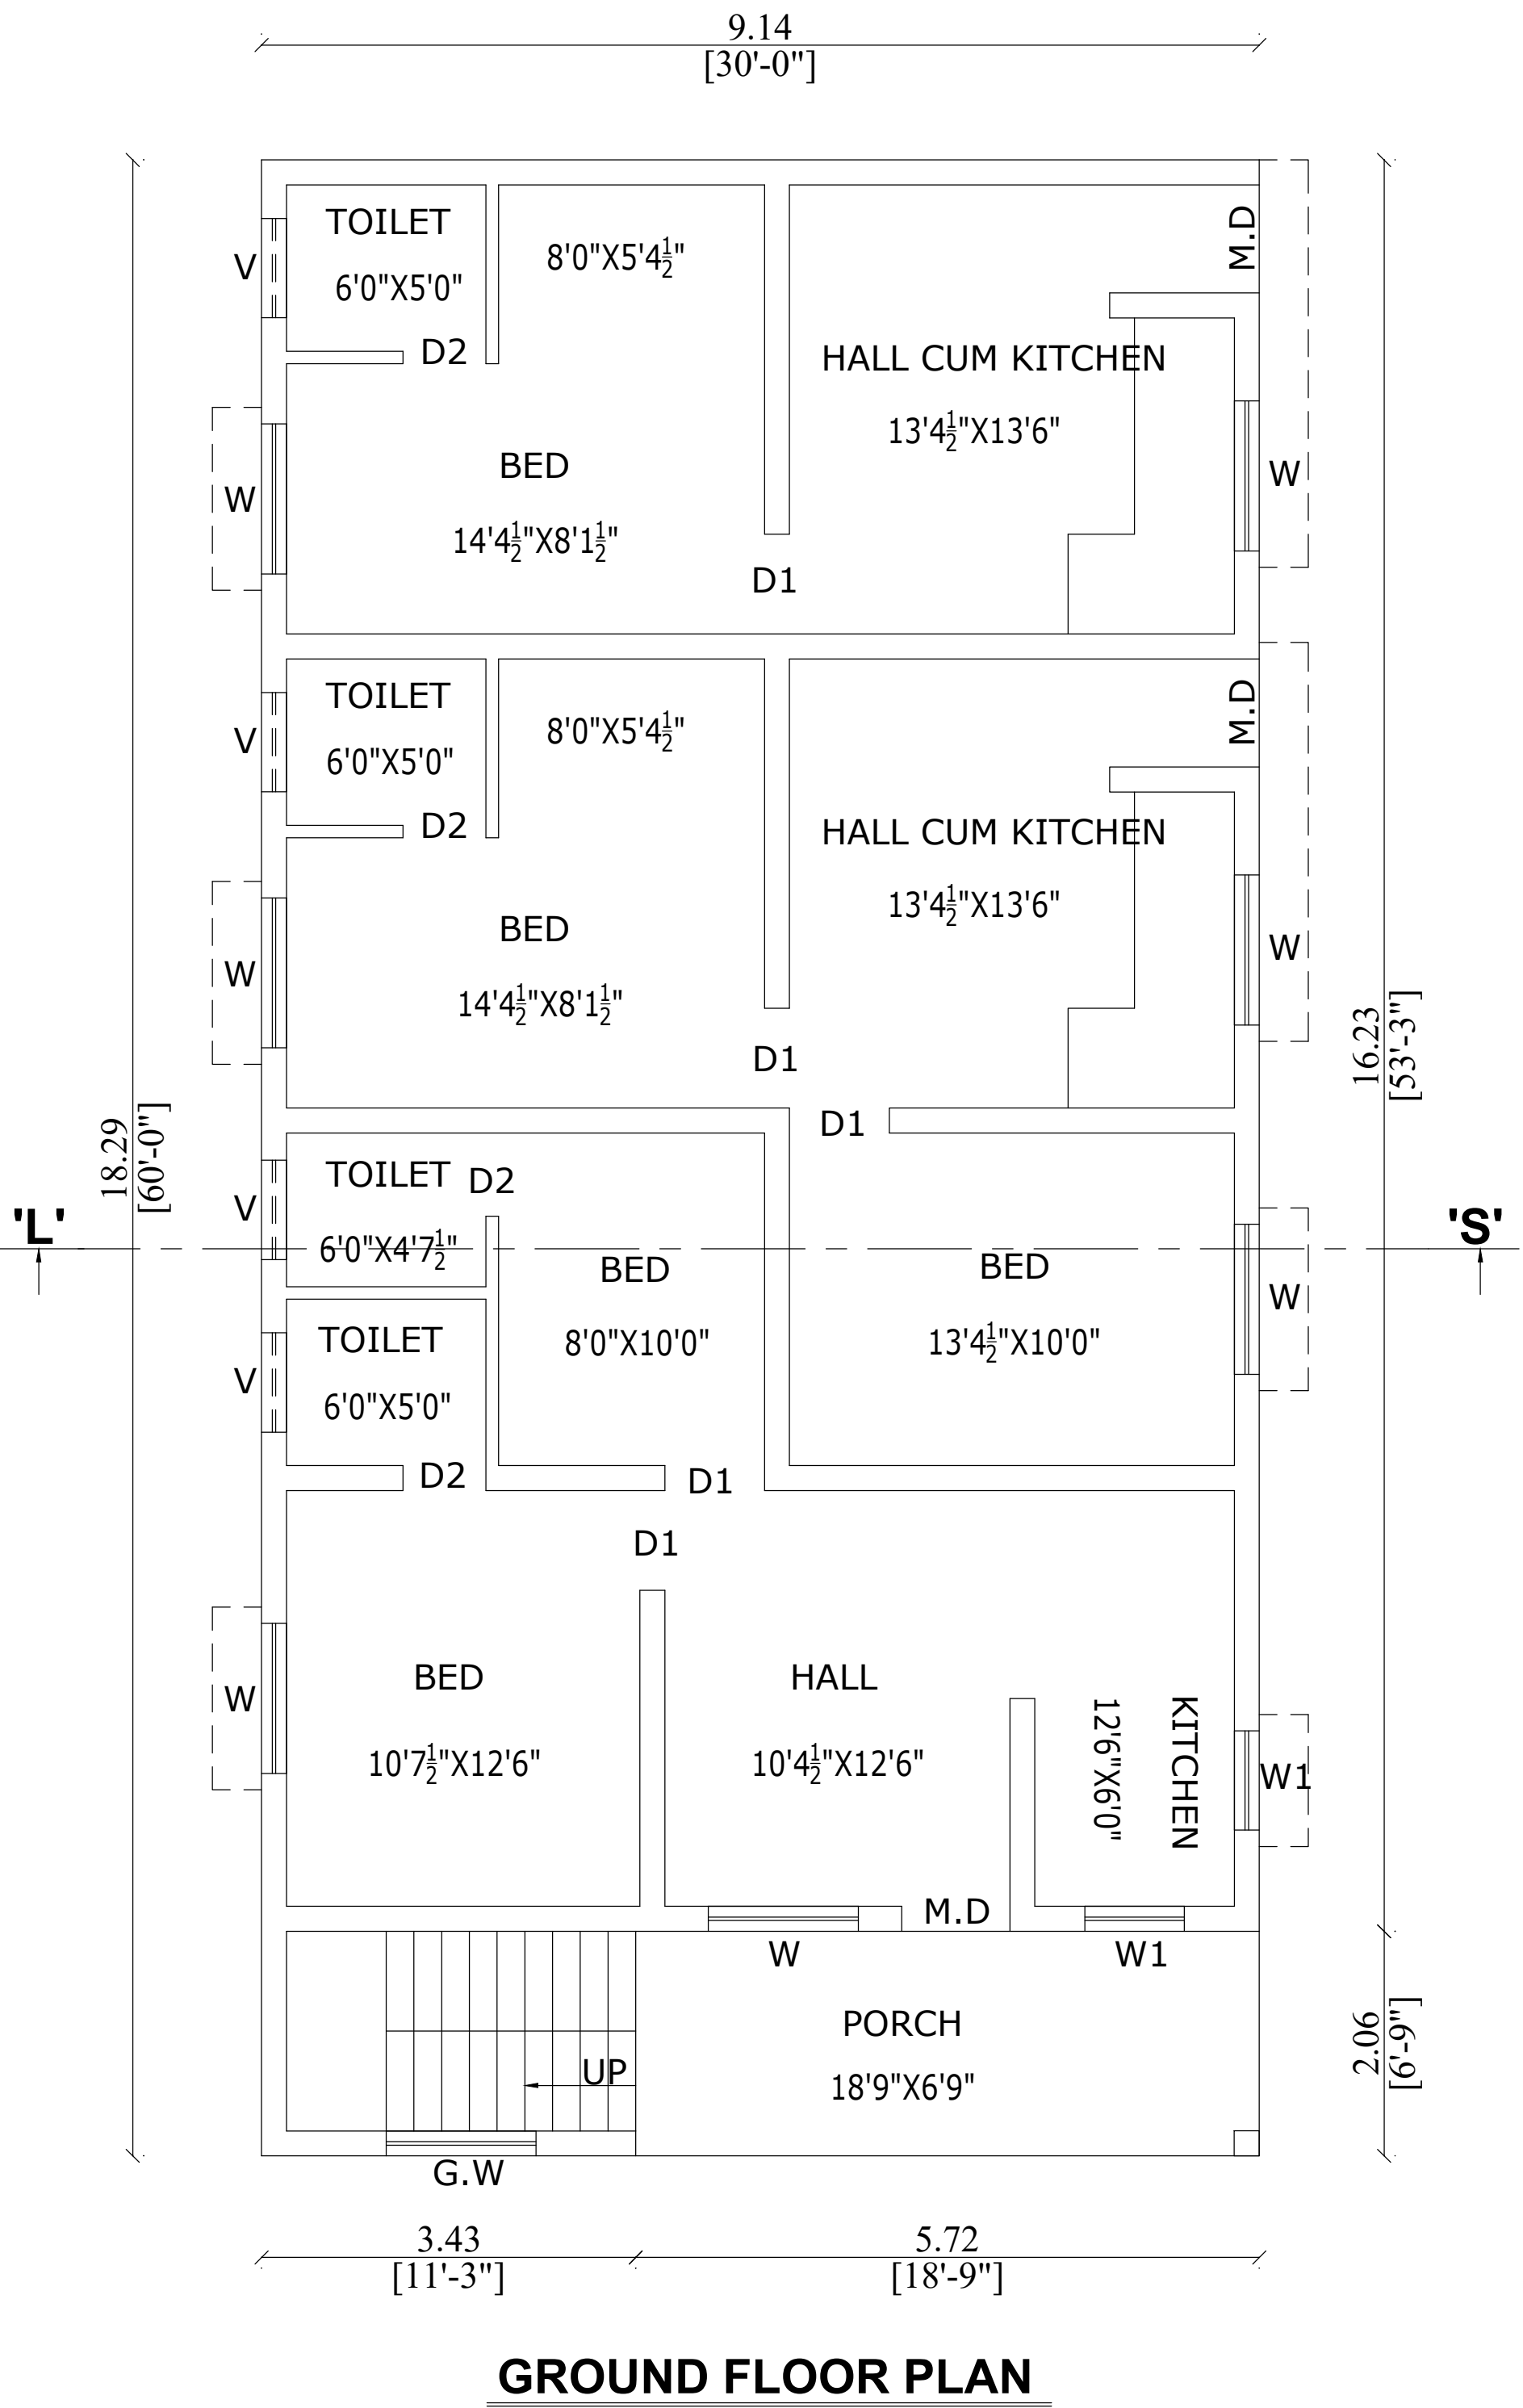
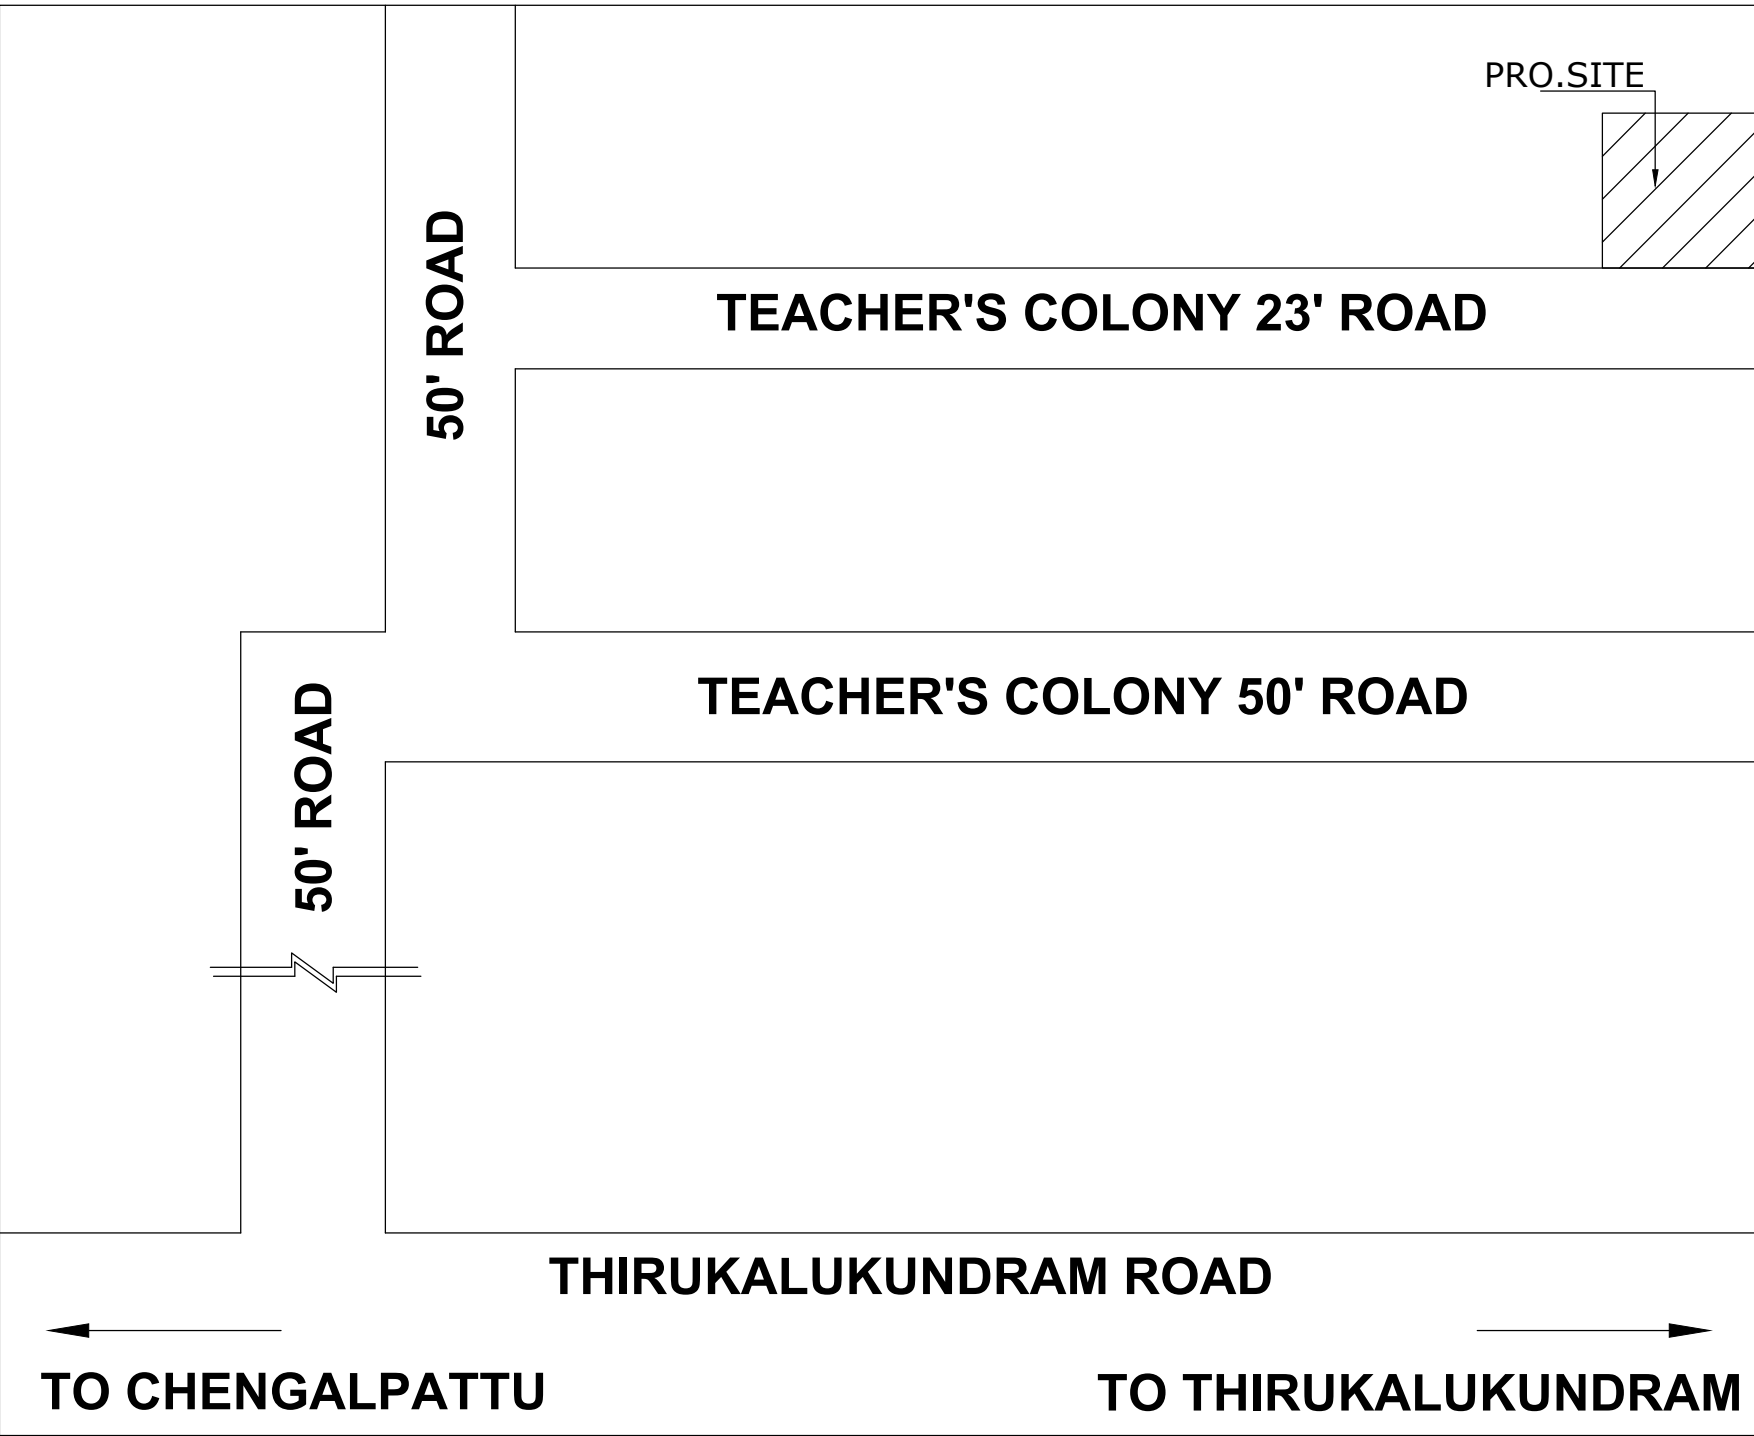


PLAN SHOWING THE PROPOSED CONSTRUCTION OF A RESIDENTIAL BUILDING AT

S.No.309/6, PATTA No.5693, PLOT No. 64, TEACHER'S COLONY, VILLAGE No.8, NENMELI,

THIRUKALUKUNDRAM TALUK & CHENGALPATTU DISTRICT.

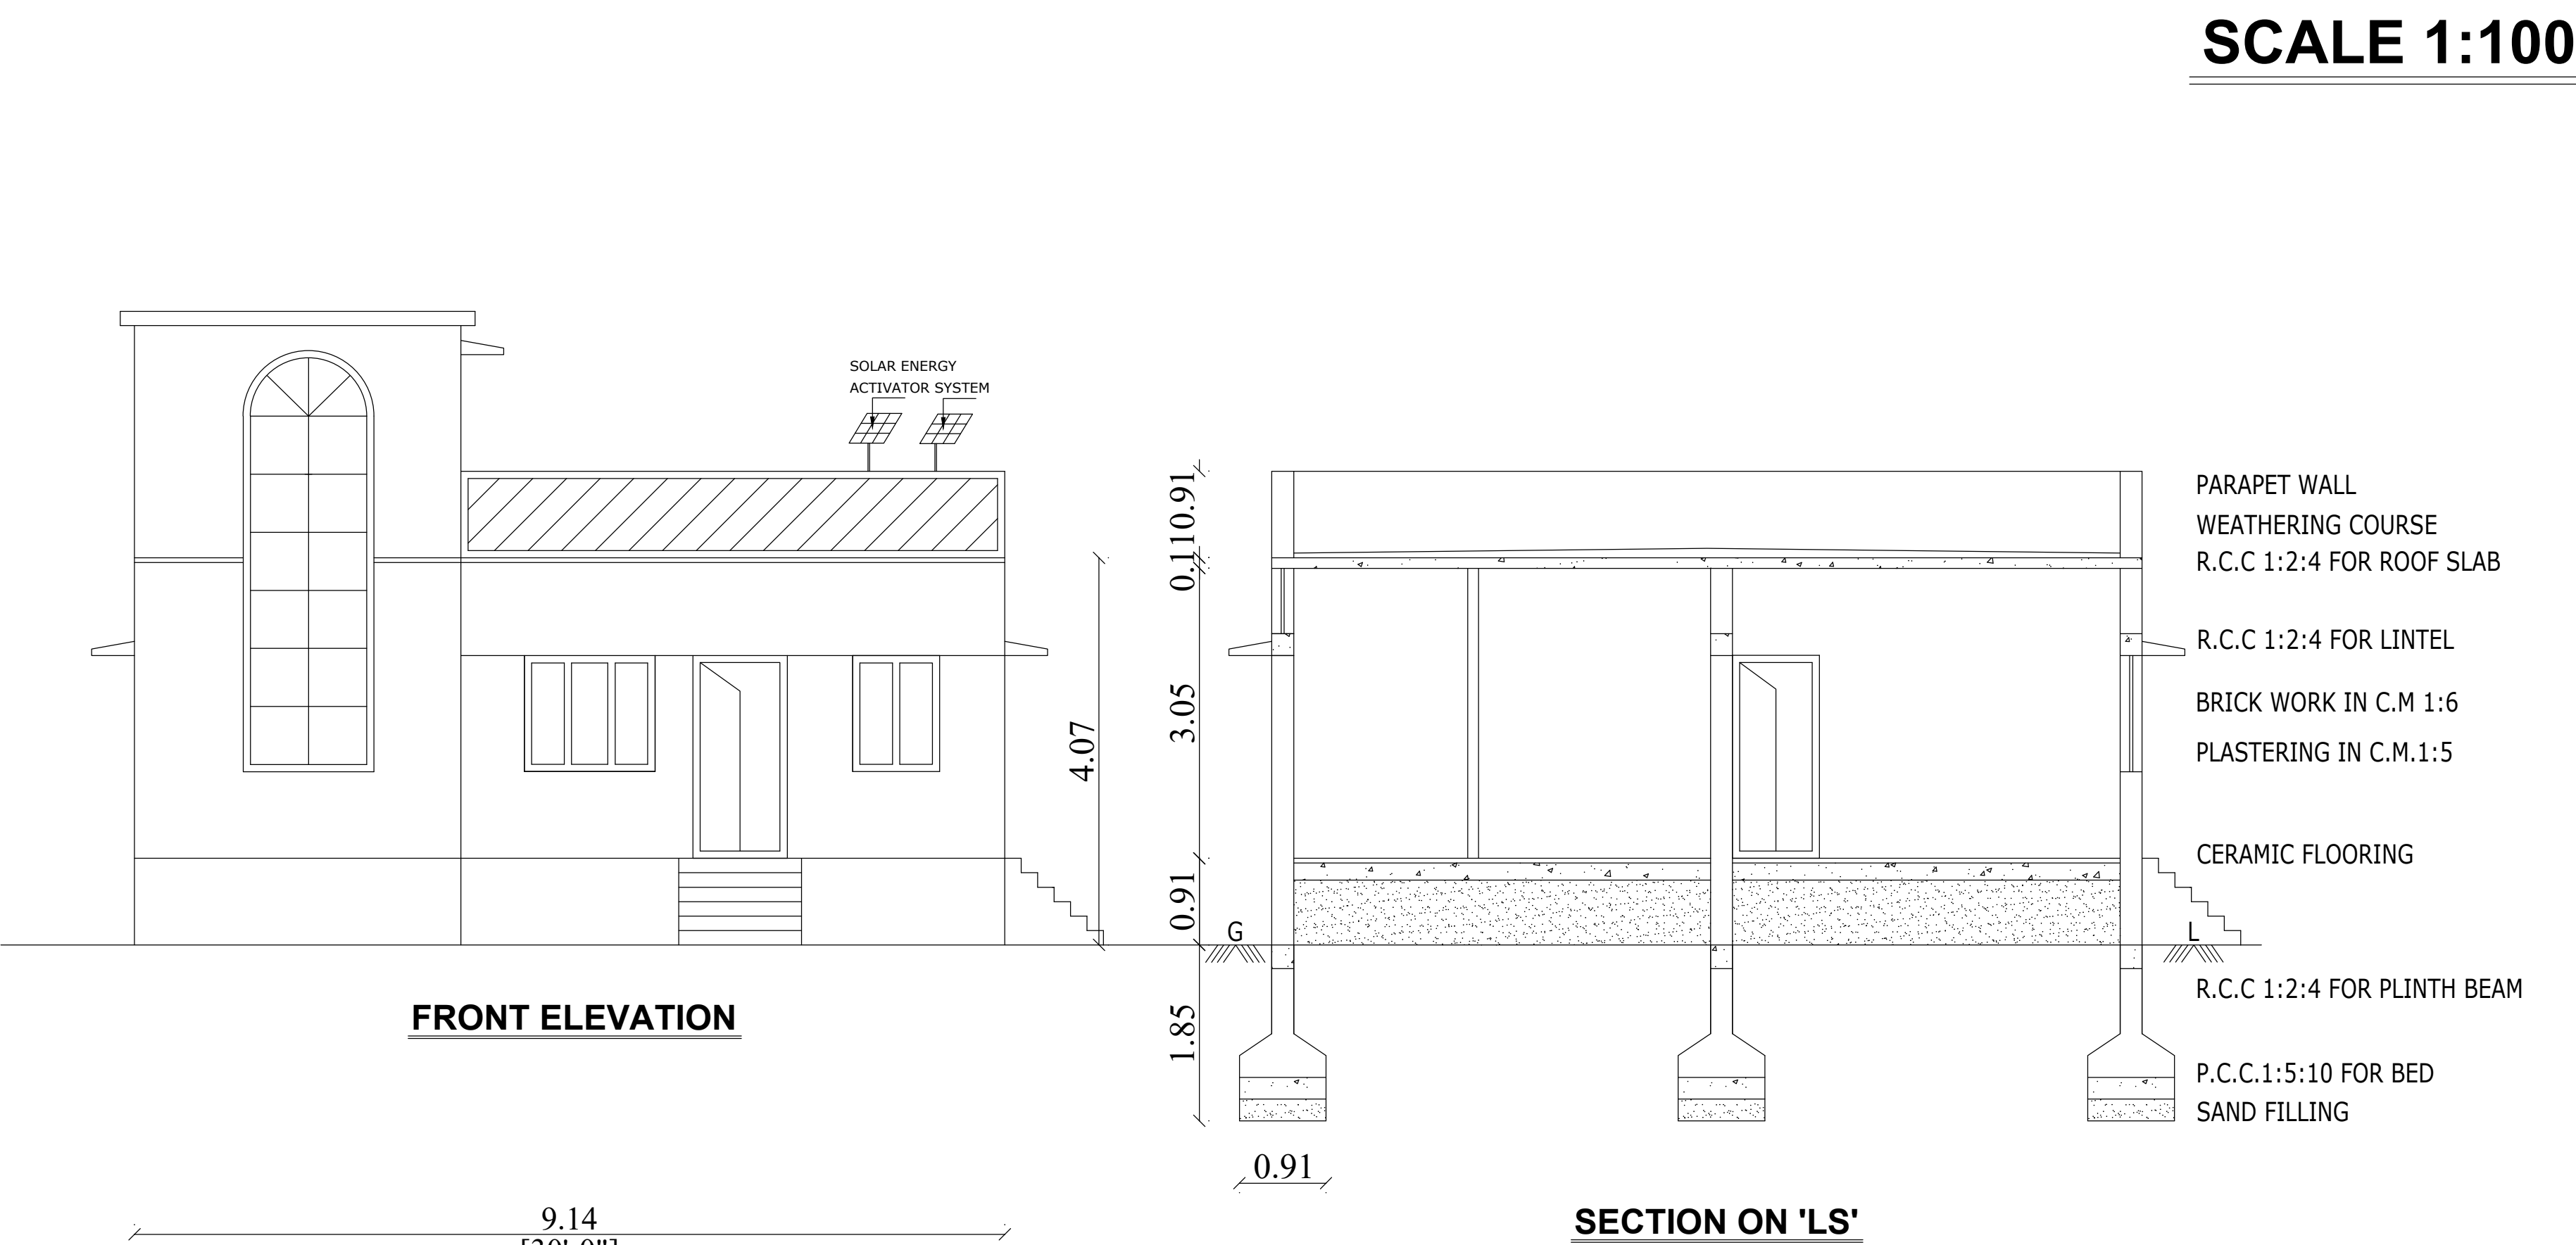

OFFICE USE

LAYOUT DTCP APP.No.49/2009

SCHEDULE OF JOINERY			COLOUR INDEX	
MD	DOOR	3'3" x 7'0"	PRO.BUILDING	
D1	DOOR	3'0" x 7'0"	PLOT BOUNDARY	
D2	DOOR	2'6" x 7'0"		
W	WINDOW	4'6" x 4'0"	R O A D	
W1	WINDOW	3'0" x 4'0"		
V	VENTILATOR	3'0" x 2'0"		

AREA DETAILS		SQ.FT.	SQ.MT.
PLOT AREA	:	2400.00	222.96
PRO.GROUND FLOOR AREA	:	1800.00	167.23
F.S.I.	:	0.75	

OWNER'S NAME: **Mr.D.SATHISH**

OWNER SIGNATURE

M/S. SHRE ROOBA CONSTRUCTION
#1, ESWARAN KOIL STREET, CHENGALPATTU-1.
OFF-044-27423599 CELL - 9976558178

Er. S. RUBA SUNDAR
Registered Engineer Grade - III (RE)
Reg. No: CGLRGN/RE/Gr-III/2020/05/ 011
No:1, Eswaran Koil Street
Chengalpattu - 603 001
Cell: 7299 89 8917 Ph: 044 - 274 23 599

REGISTERED ENGINEER/LBS