
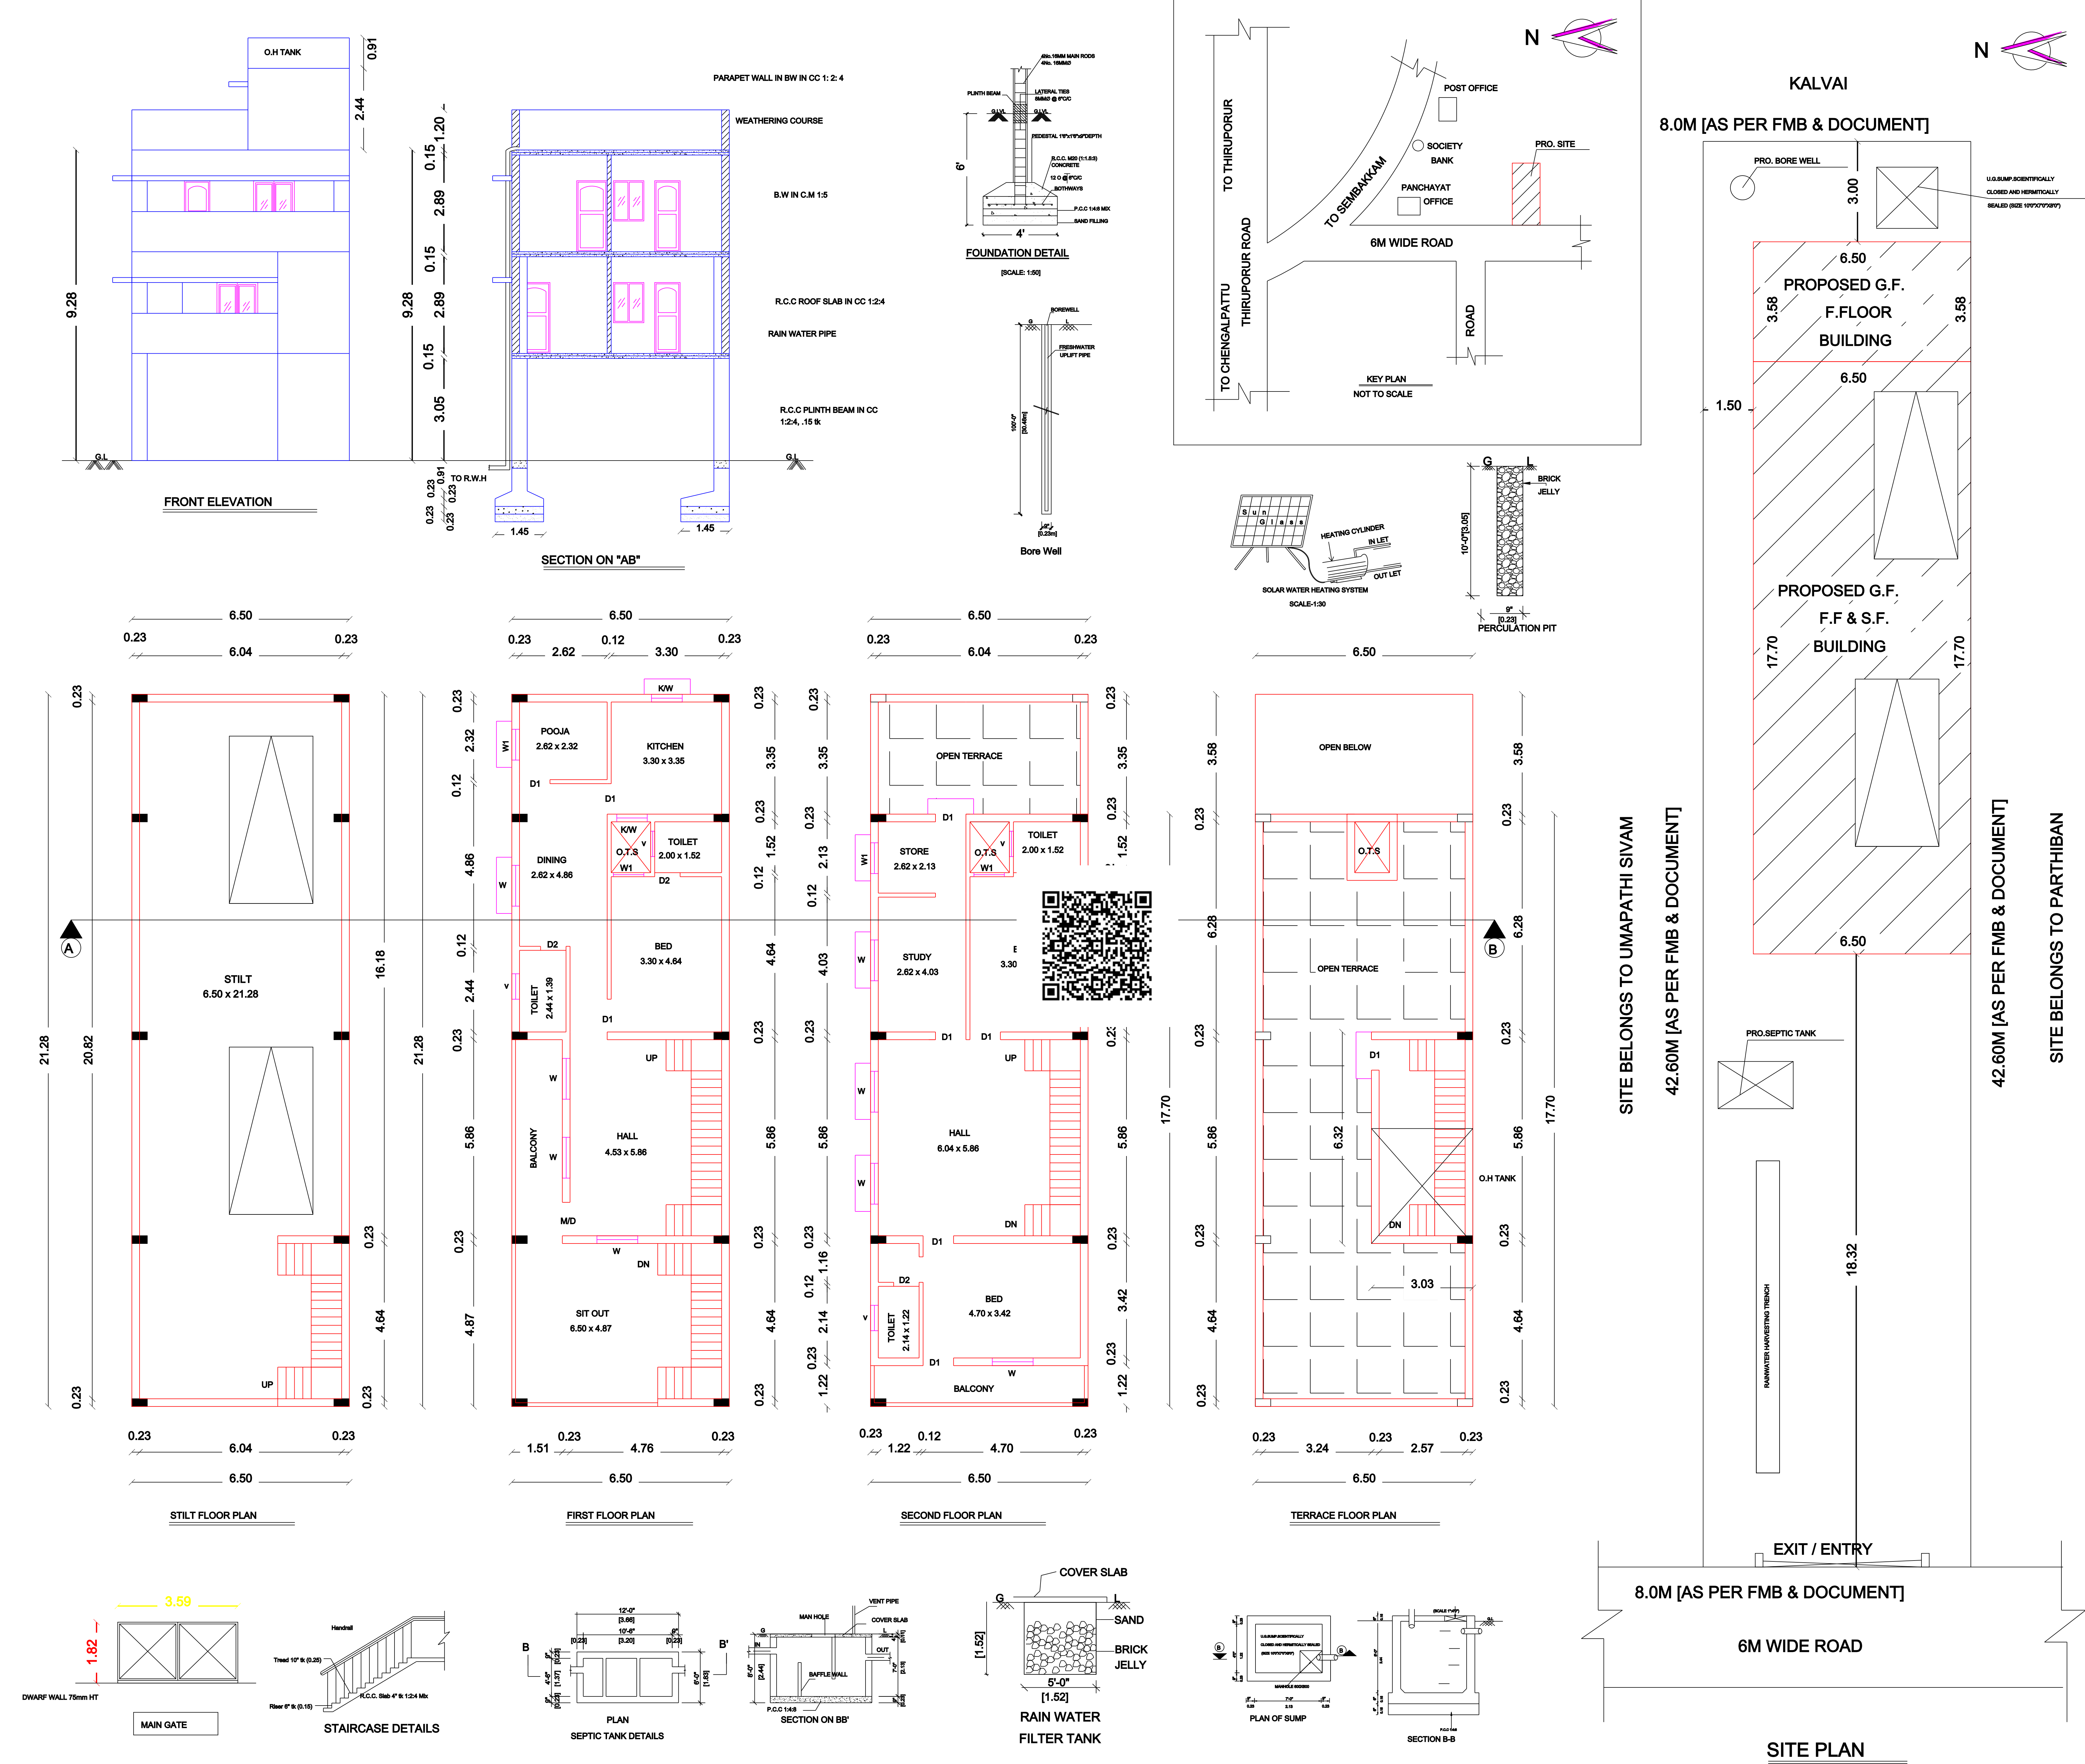


PLAN SHOWING THE PROPOSED CONSTRUCTION OF A STILT FLOOR, FIRST FLOOR & SECOND FLOOR RESIDENTIAL BUILDING AT S.NO-158/1A1B, AS PER PATTA NO-1995, V.NO-53, SEMBAKKAM VILLAGE & PANCHAYAT, THIRUPPORUR PANCHAYAT UNION & TALUK, CHENGALPATTU DISTRICT.

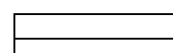

SCHEDULE OF JOINERY			COLOUR INDEX	
M.D	DOOR	1.00 X 2.10	PLOT BOUNDARY	
D	DOOR	1.00 X 2.10		
D1	DOOR	0.91 X 2.10		
D2	DOOR	0.76 X 2.10	PRO. BUILDING	
W	WINDOW	1.22 X 1.37		
W2	WINDOW	0.91 X 0.91	ROAD	
V	VENTILATOR	0.91 X 0.76		
AREA STATEMENT				
				SQ.MT.
PLOT AREA (AS PER FMB)				340.80
PLOT AREA (AS PER PATTA)				340.29
PLOT AREA (AS PER DOCUMENT)				338.28
SUPER IMPOSED AREA				338.28
F.S.I AREA				
PROPOSED F.F. RESIDENTIAL				138.32
PROPOSED S.F. RESIDENTIAL				115.05
TOTAL AREA				253.37
NON F.S.I AREA				
PROPOSED G.F. STILT				138.32
PROPOSED HEAD ROOM				19.15
COVERAGE : 41 %		F.S.I : 0.75		
SCALE - 1:100				
OFFICE USE : -				