


PLAN SHOWING THE PROPOSED CONSTRUCTION OF RESIDENTIAL BUILDING AT PLOT NO:3(EASTERN SIDE)


SURVEY NO:56/9B ,PATTA NO:835,KOVALAM VILLAGE AND PANCHAYAT ,THIRUPORUR TALUK AND

PANCHAYAT UNION ,CHENGALPATTU DISTRICT .


PLOT APPROVED NO:e/f/v z ;2456/2024/M 1/
ehs;18/07/2024

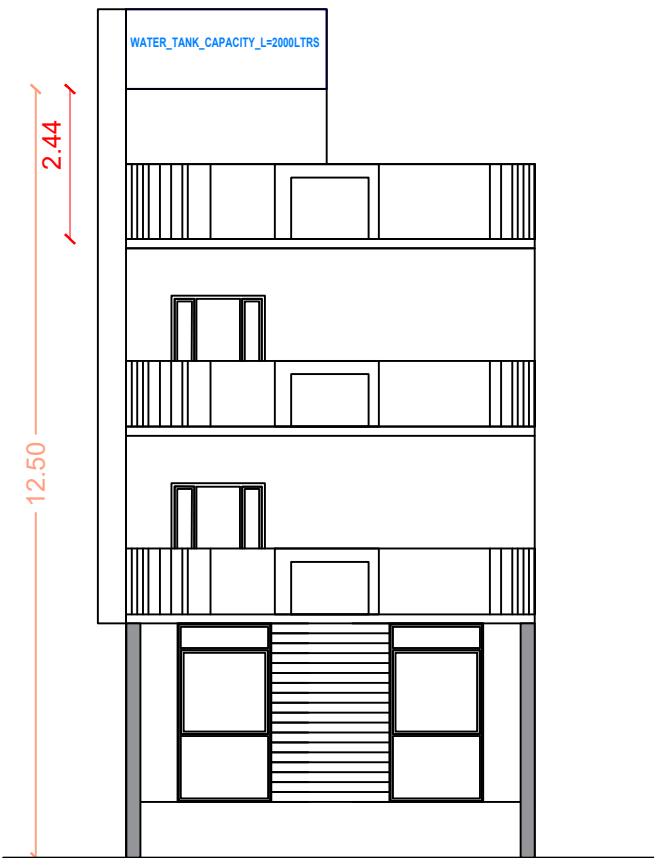


FRONT ELEVATION

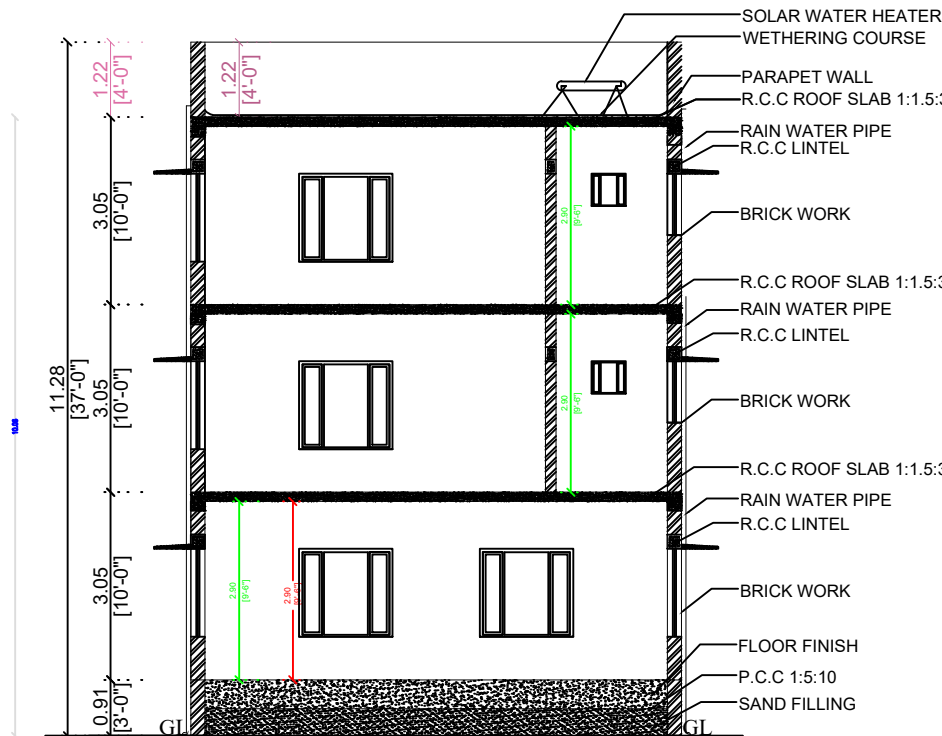


SECTION AA

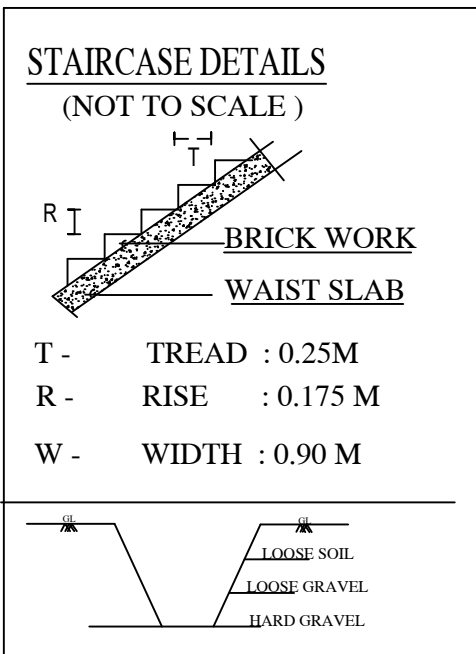

STAIRCASE DETAILS
(NOT TO SCALE)

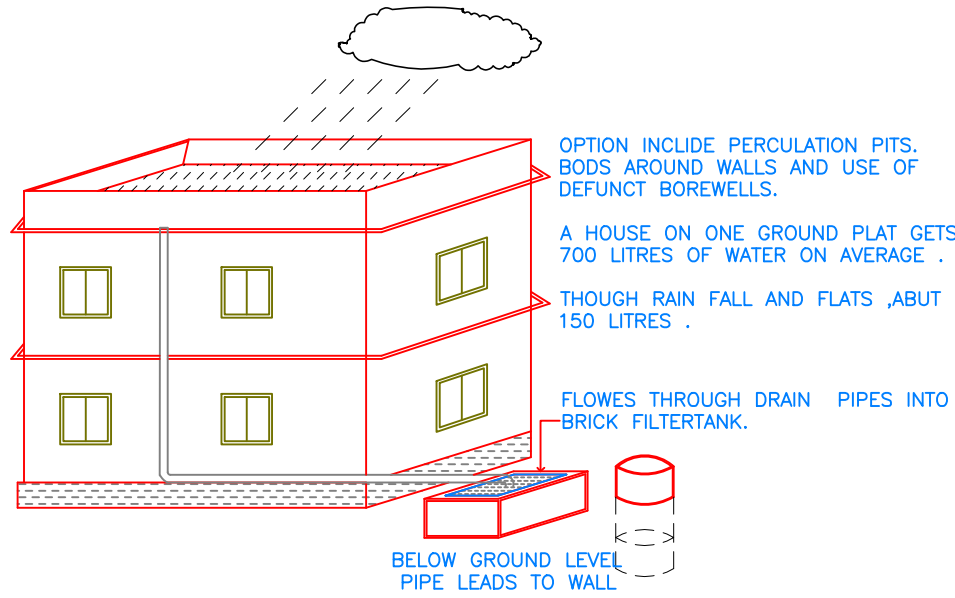

RAIN WATER HARVESTING

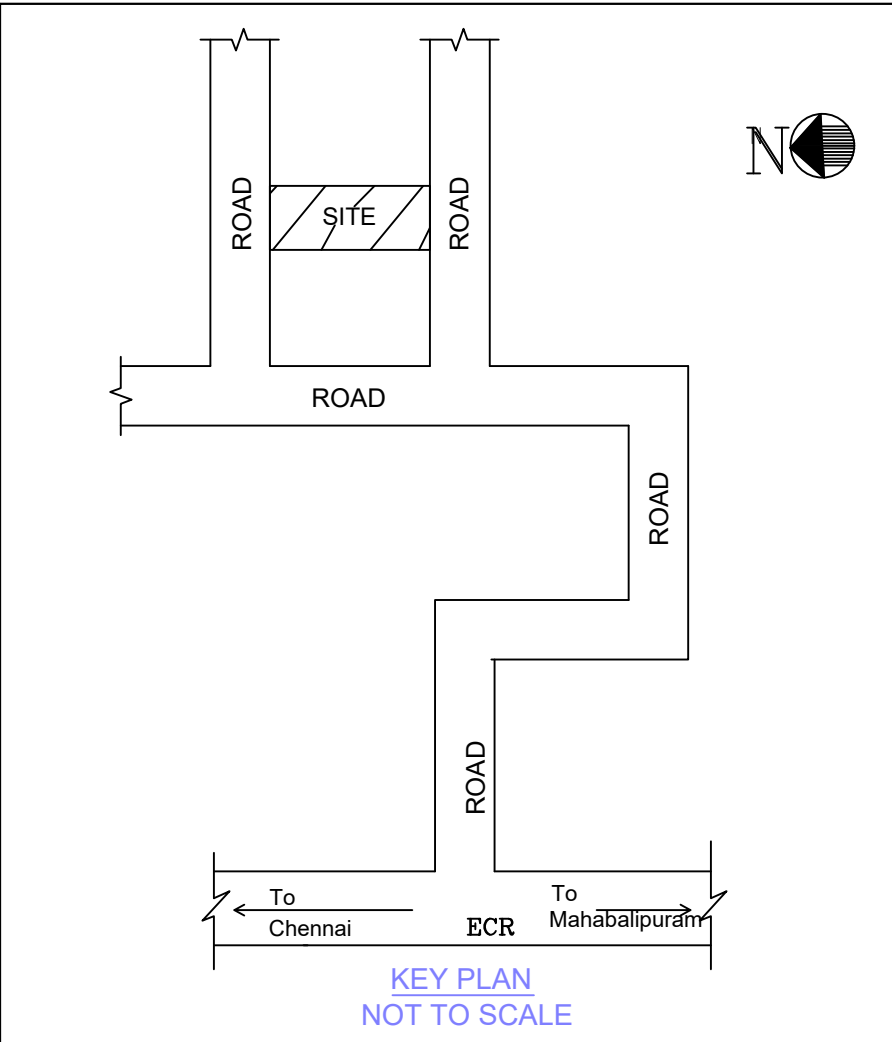

KEY PLAN
NOT TO SCALE

SPECIFICATIONS:

- * R.C.C FOUNDATION IN C.M 1:5 OVER 6"tk P.C.C 1:5:10 OVER 6"tk SAND FILLING .
- * BASEMENT WITH BRICK WORKIN C.M 1:5 OVER 6" tk R.C.C TIE BEAM 1:2:4.
- * TILES FLOORING OVER 4"tk P.C.C 1:5:10 6"tk R.C.C TIE BEAM 1:2:4.
- * 9"tk BRICK WALL IN C.M 1:3 .
- * R.C.C ROOF SLAB 1:2:4 MIX 41/2" tk.

SCHEDULE OF JOINERY

MD	-MAIN DOOR	3'6"X7'0"
D1	-DOOR	3'0"X7'0"
D2	- DOOR	2'6"X7'0"
W	-WINDOW	4'0"X5'0"
V	-VENTILATOR	2'0"X1'6"

AREA STATEMENT :

	Sq. Ft	Sq. M
PLOT EXTENT(AS PER DOCUMENT)	2643.00	245.54
PLOT EXTENT(AS PER SITE)	2637.82	245.06
PLOT EXTENT(AS PER PATTA)	2637.18	245.00
GROUND FLOOR AREA	742.00	68.93
FIRST FLOOR AREA	914.00	84.91
SECOND FLOOR AREA	945.00	87.79
TOTAL BUILT UP AREA	2601.00	241.63
F.S.I	0.98	
PLOT COVERAGE	28.07%	

COLOUR INDEX


PROPOSED BUILDING	
EXISTING ROAD	
SITE BOUNDARY LINE	

OWNER SIGNATURE


Deepthi

LICENSED SURVEYOR


S. Raj K
Er. S. RAJKUMAR
Licensed Surveyor
Corporation of Chennai
LIC No: RE302972019
CIT Colony, Mylapore, Chennai-600 004.
Ph : 9994032503, 8667531378

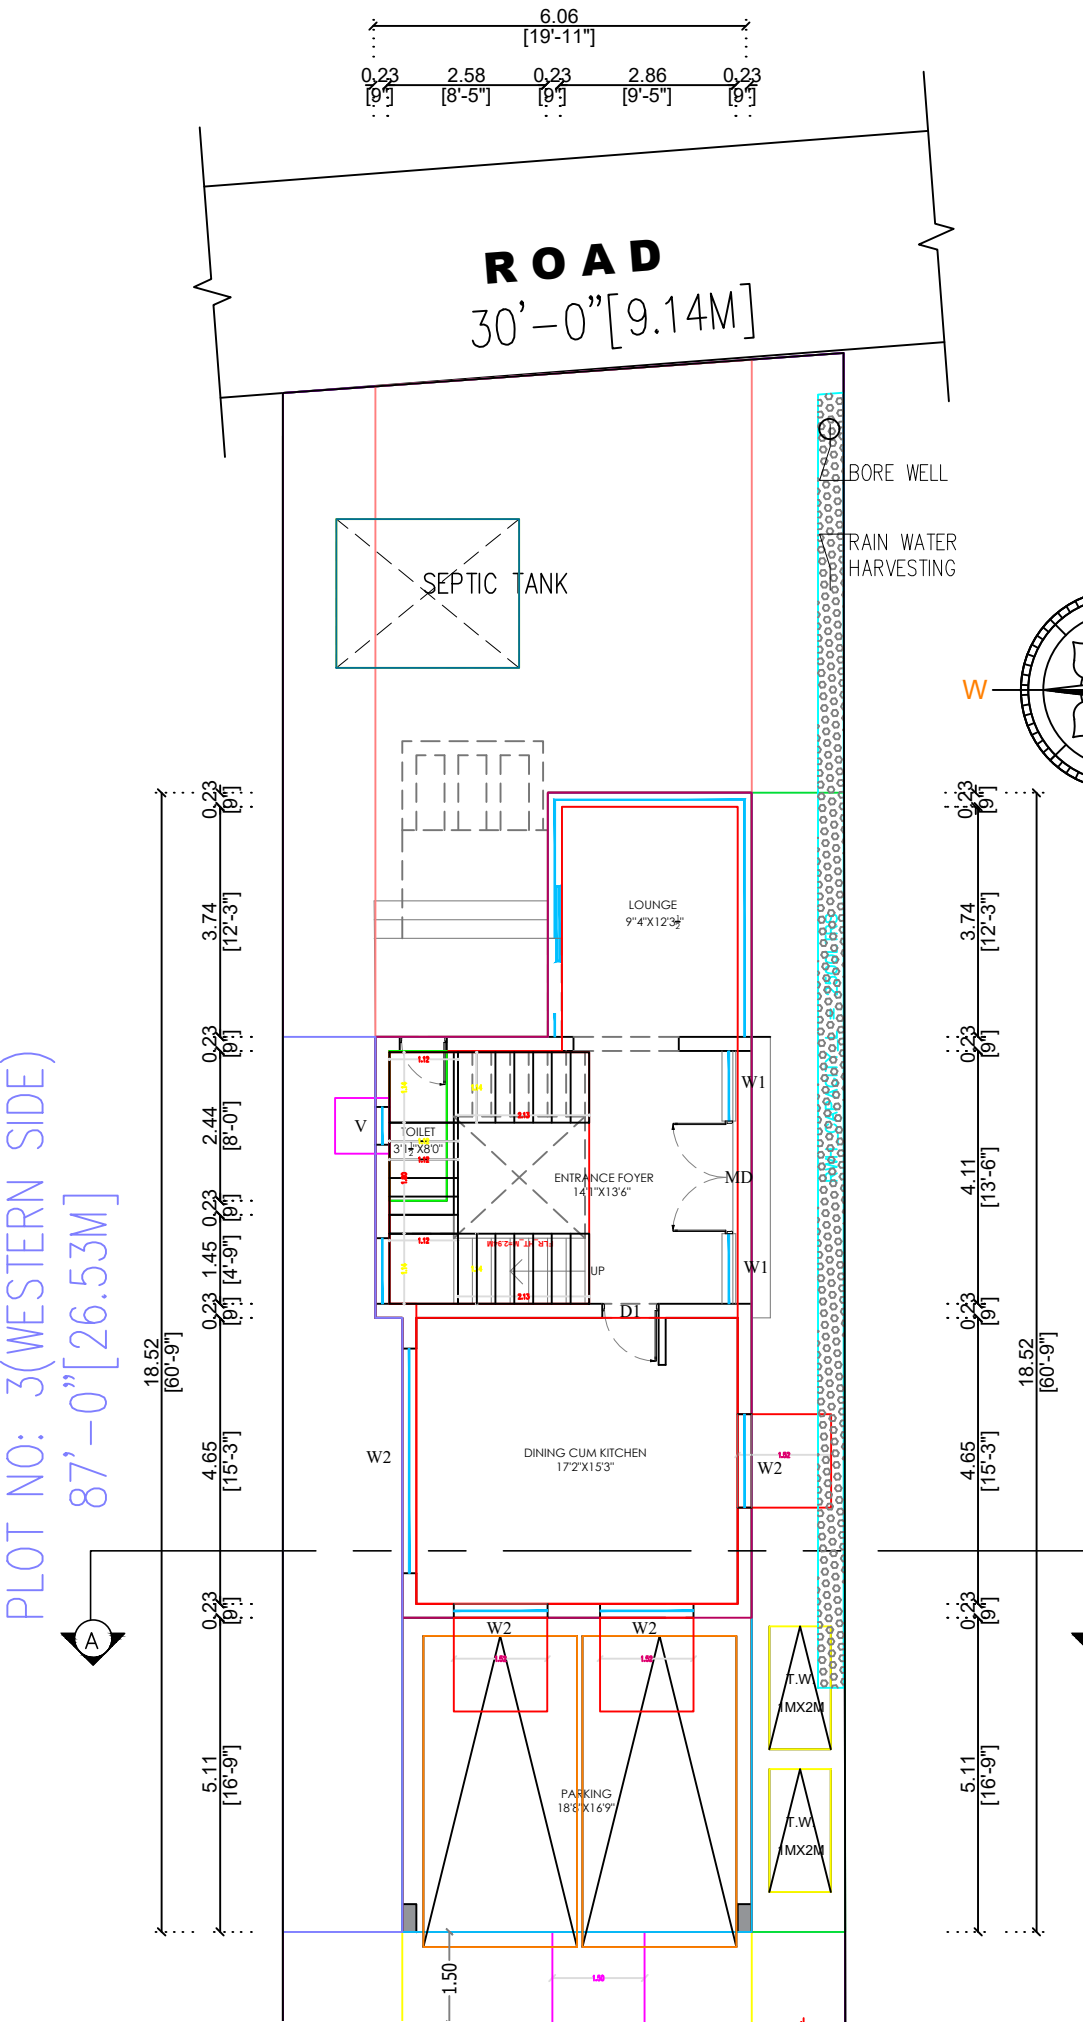


GROUND FLOOR PLAN

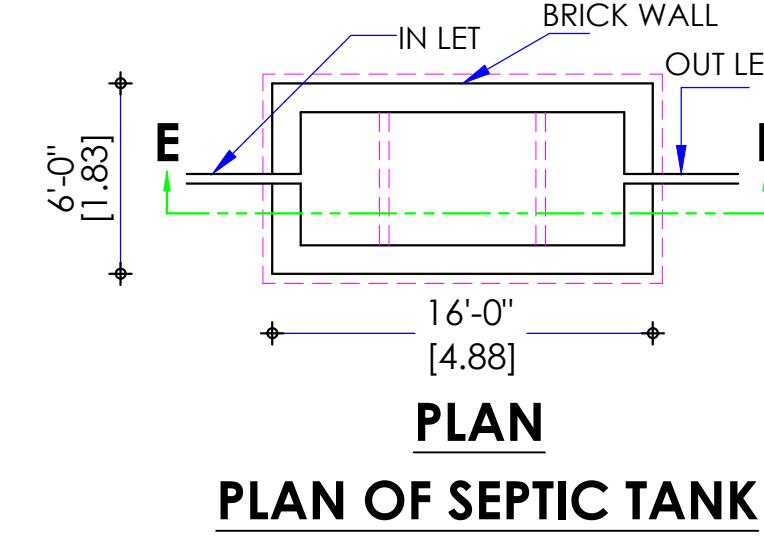


PLAN
PLAN OF SEPTIC TANK

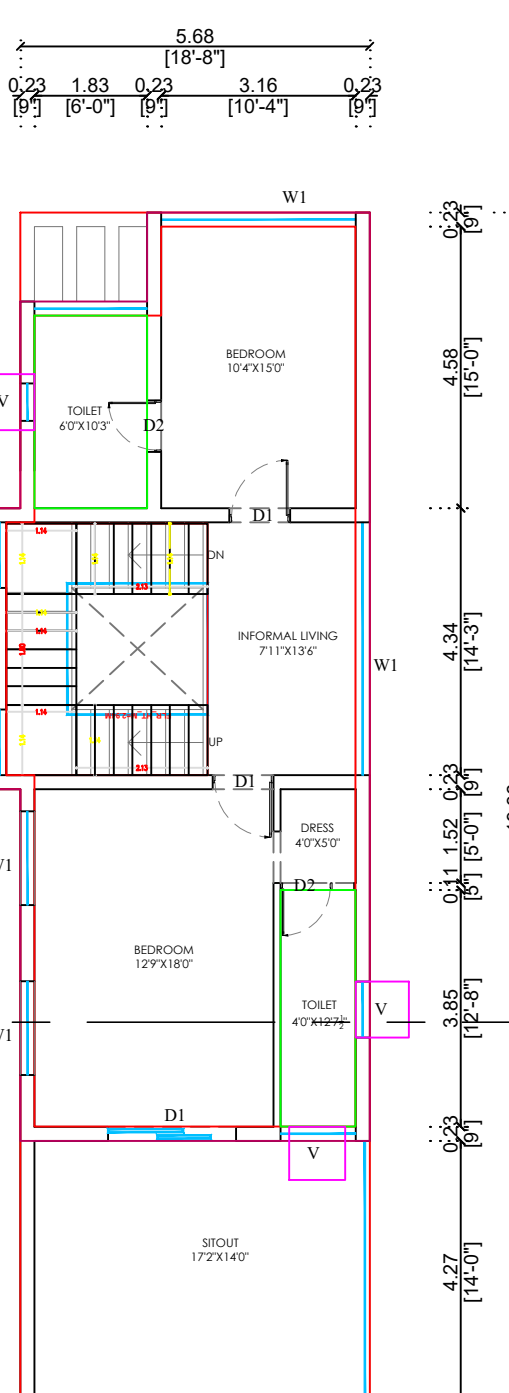



PROPOSED FIRST FLOOR PLAN

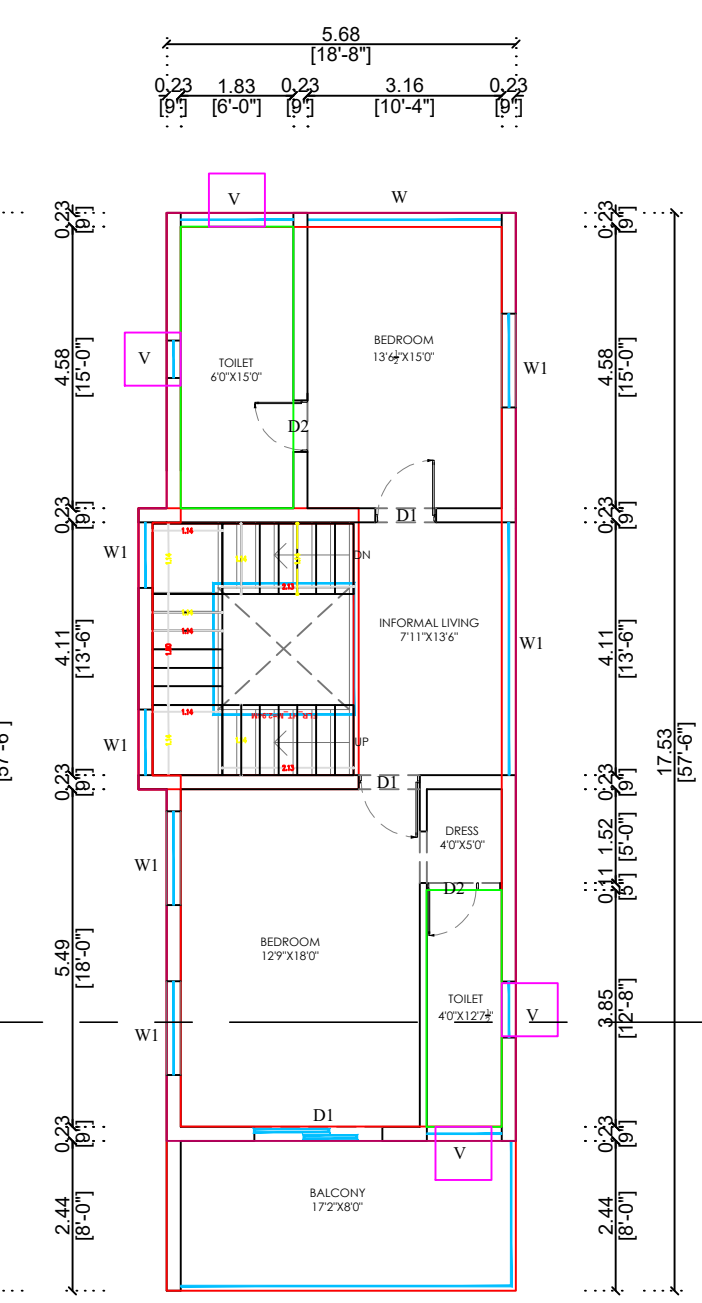


PROPOSED SECOND FLOOR PLAN

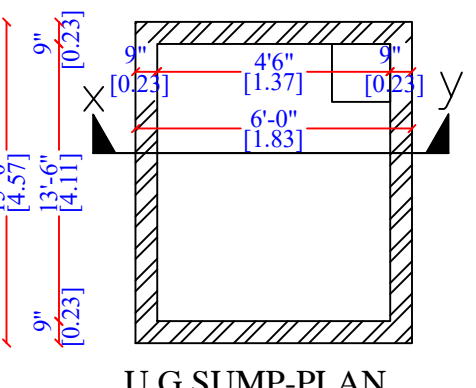


U.G. SUMP-PLAN
HERMITICALLY SEALED

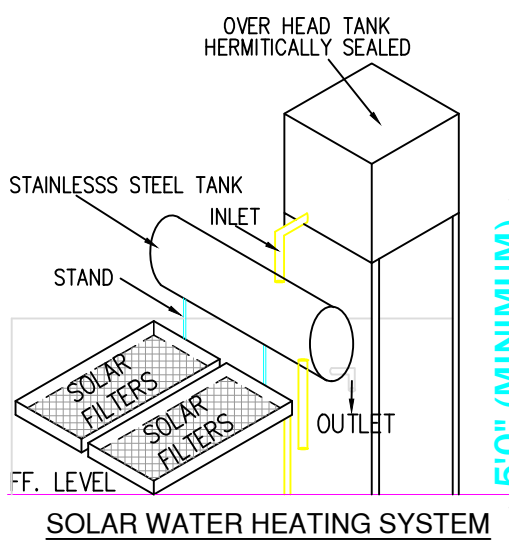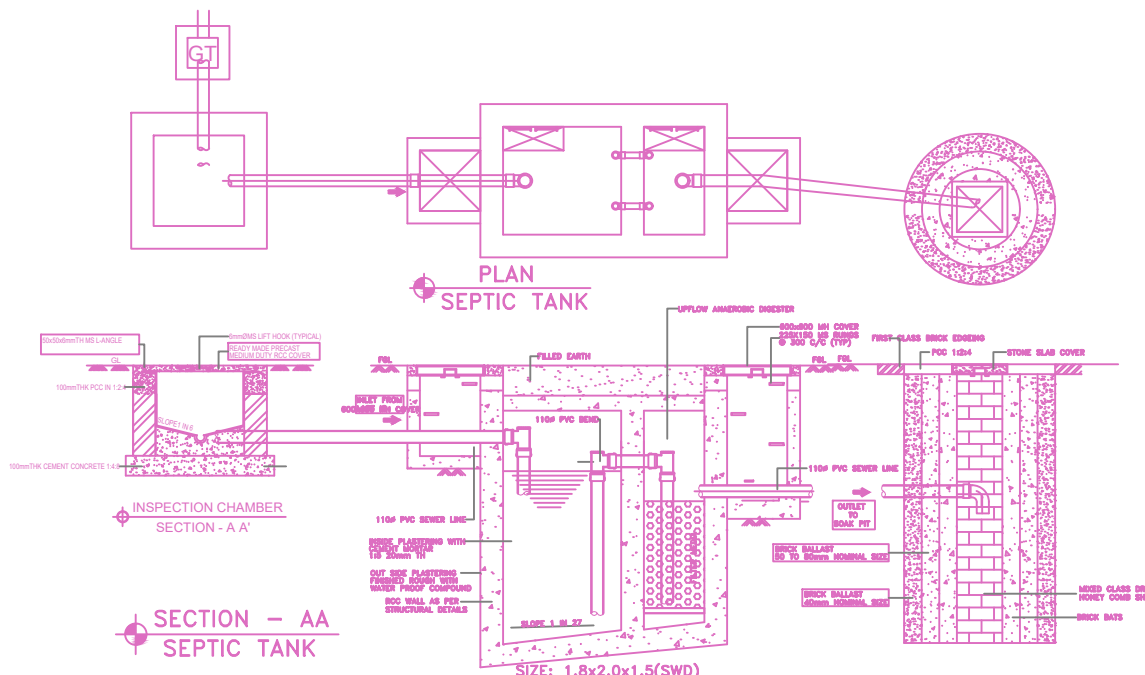


SOLAR WATER HEATING SYSTEM

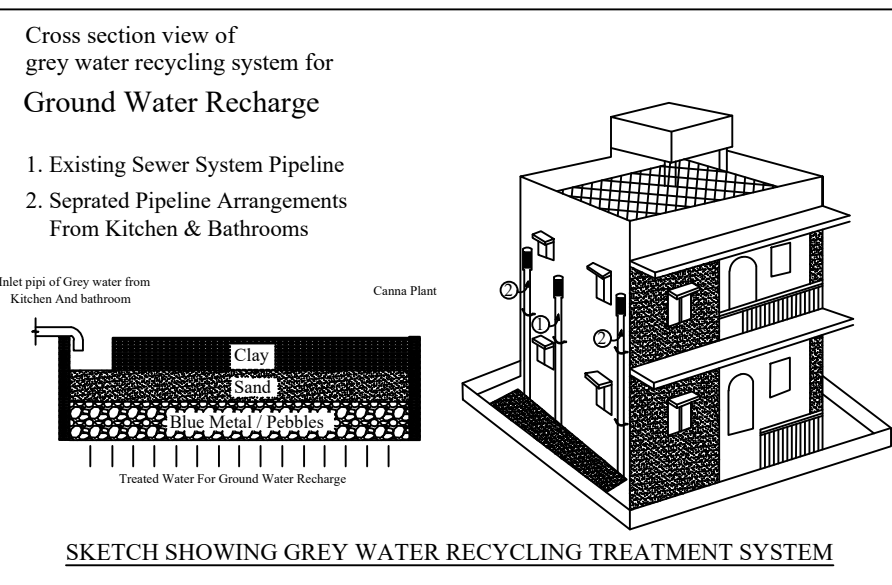

SKETCH SHOWING GREY WATER RECYCLING TREATMENT SYSTEM

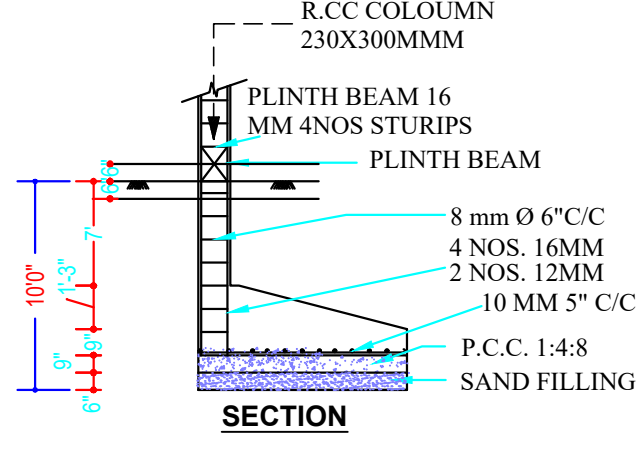

SECTION
END WALL FOUNDATION

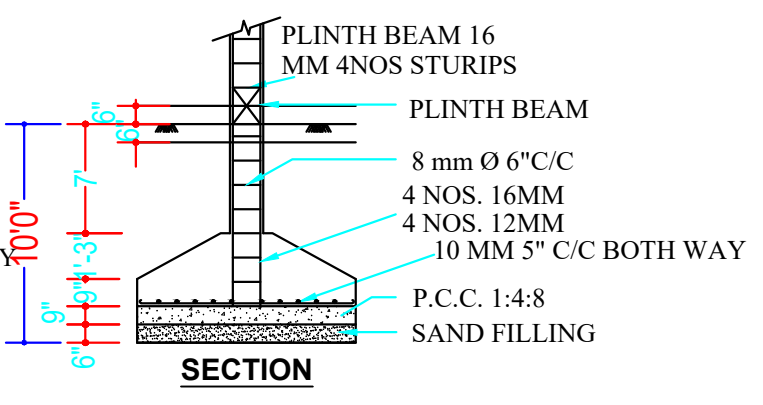

SECTION
DETAIL OF COLUMN C1,C2