
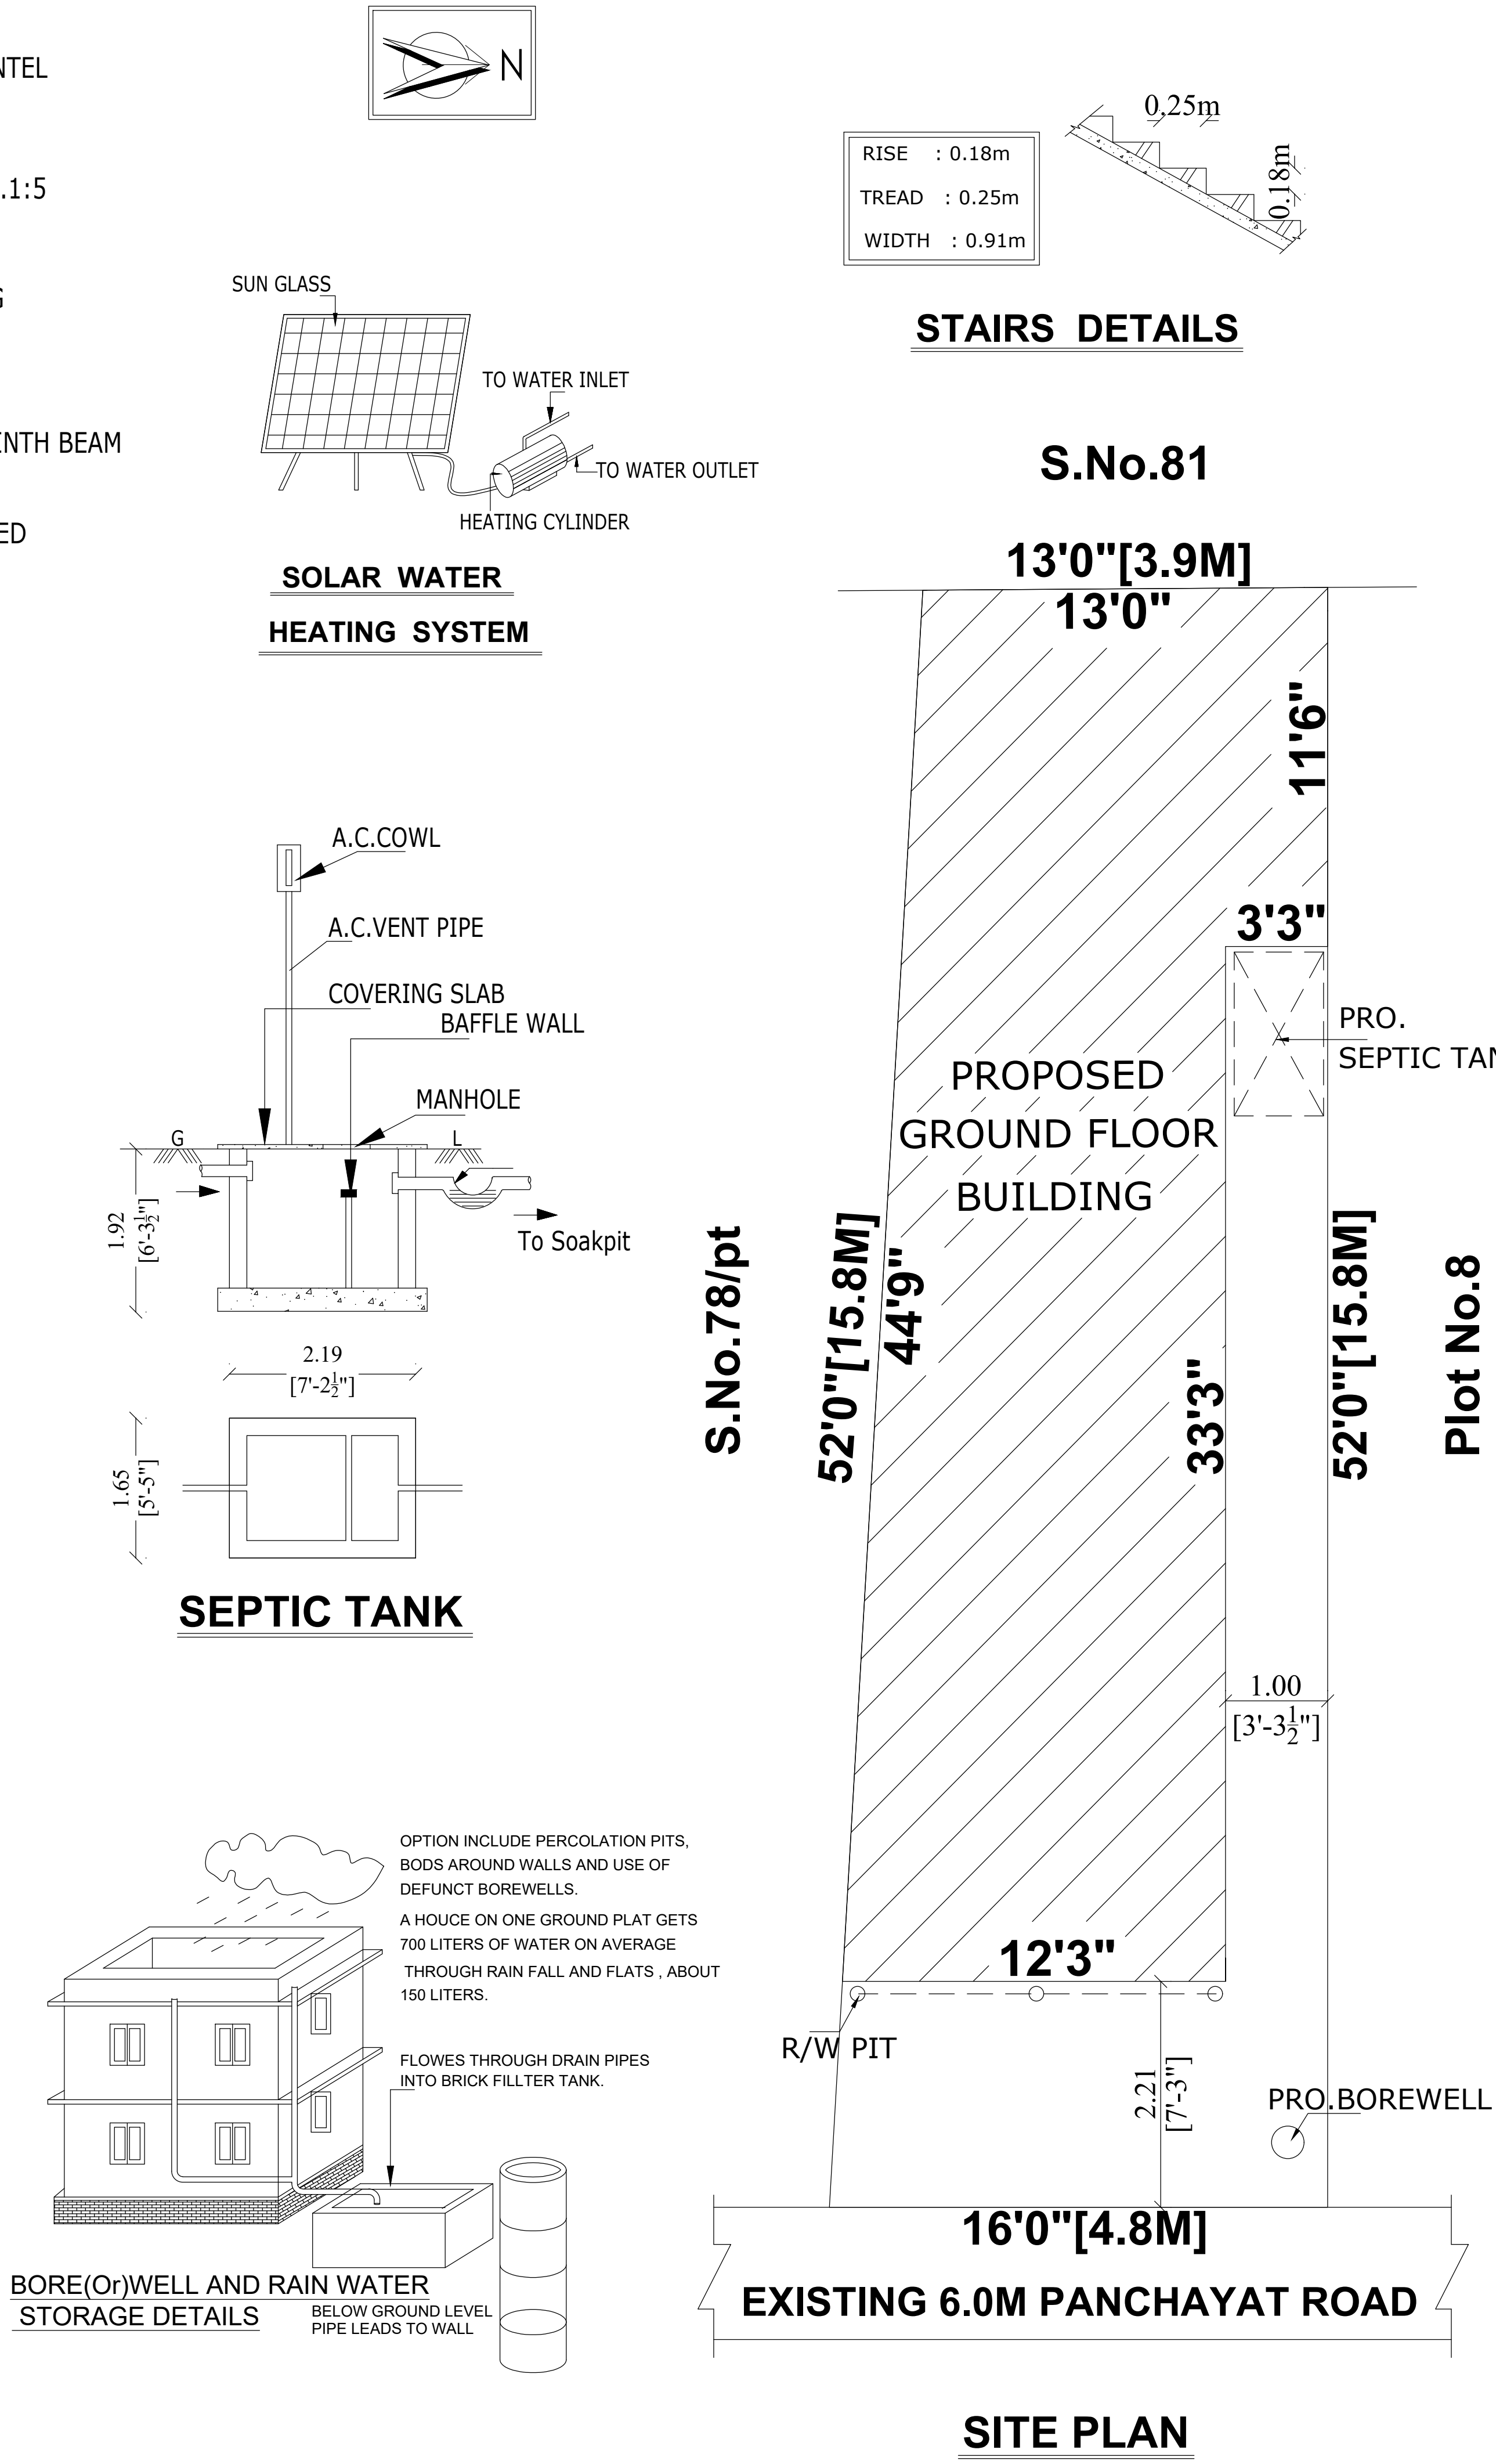
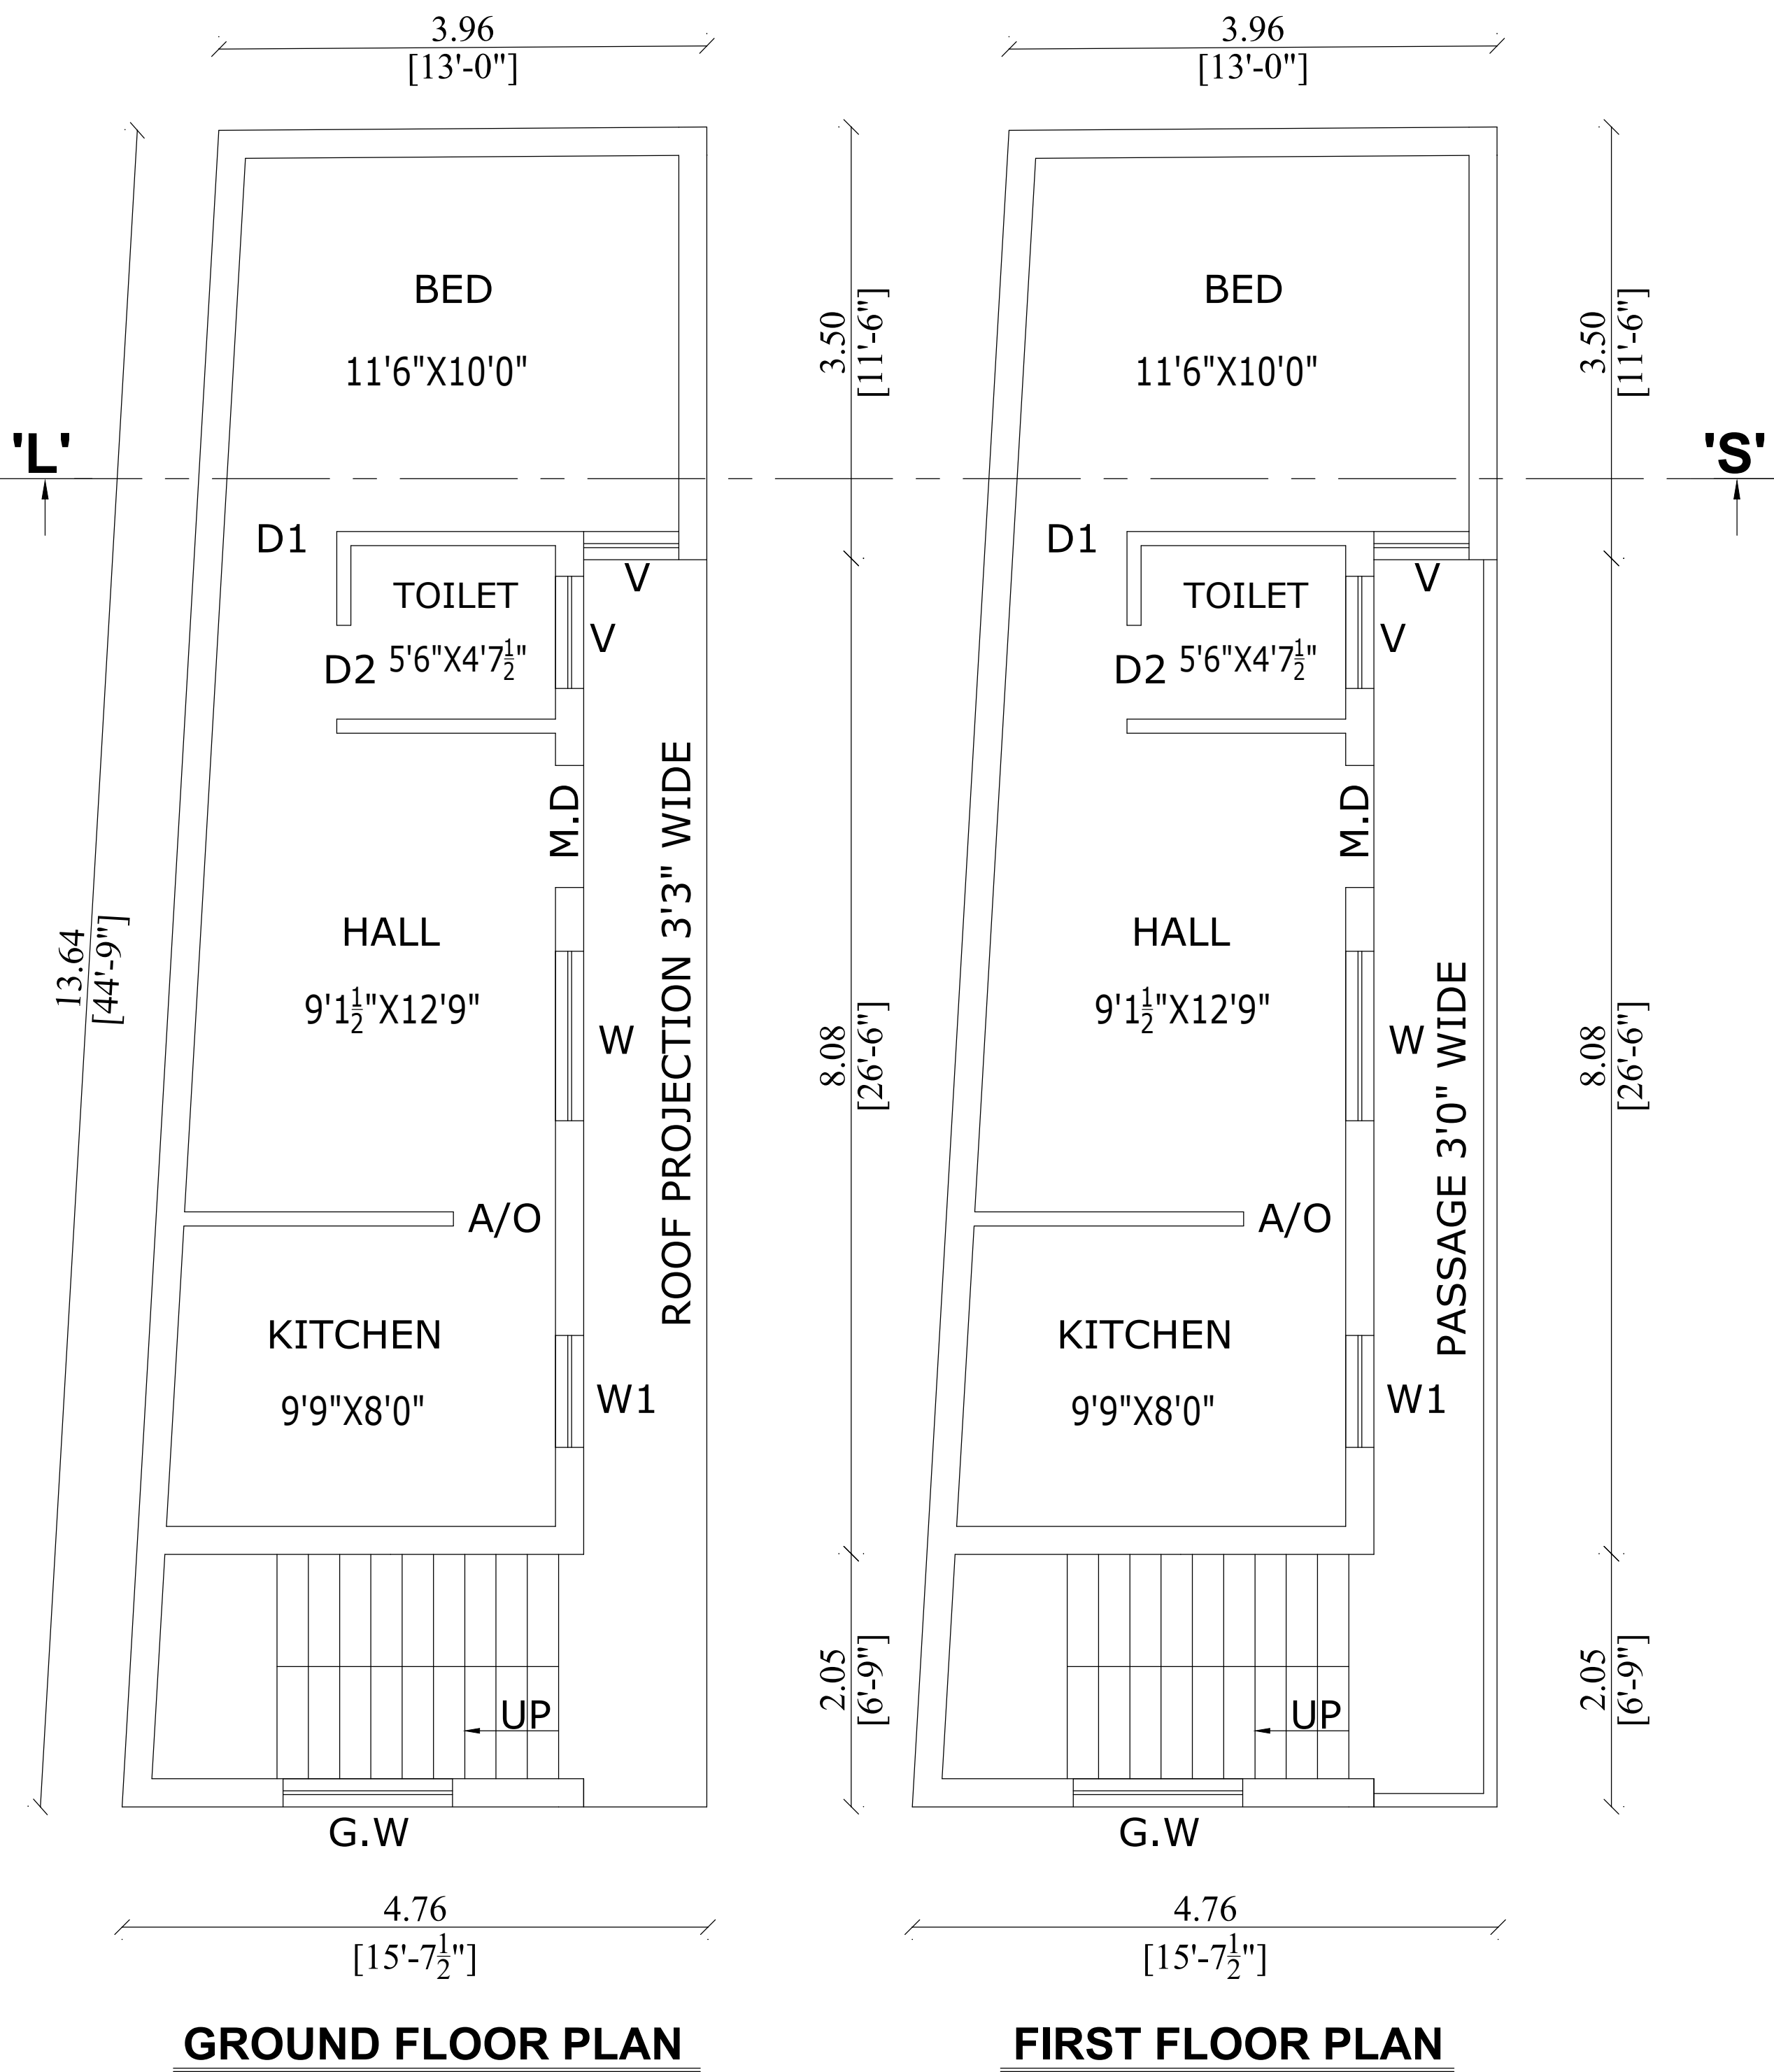


PLAN SHOWING THE PROPOSED CONSTRUCTION OF A RESIDENTIAL BUILDING AT

S.No. 83/27, PATTa No. 7028, PLOT No. 9, VILLAGE No. 45, MELAMAIYUR,

CHENGALPATTU TALUK & DISTRICT.

SCALE 1:100

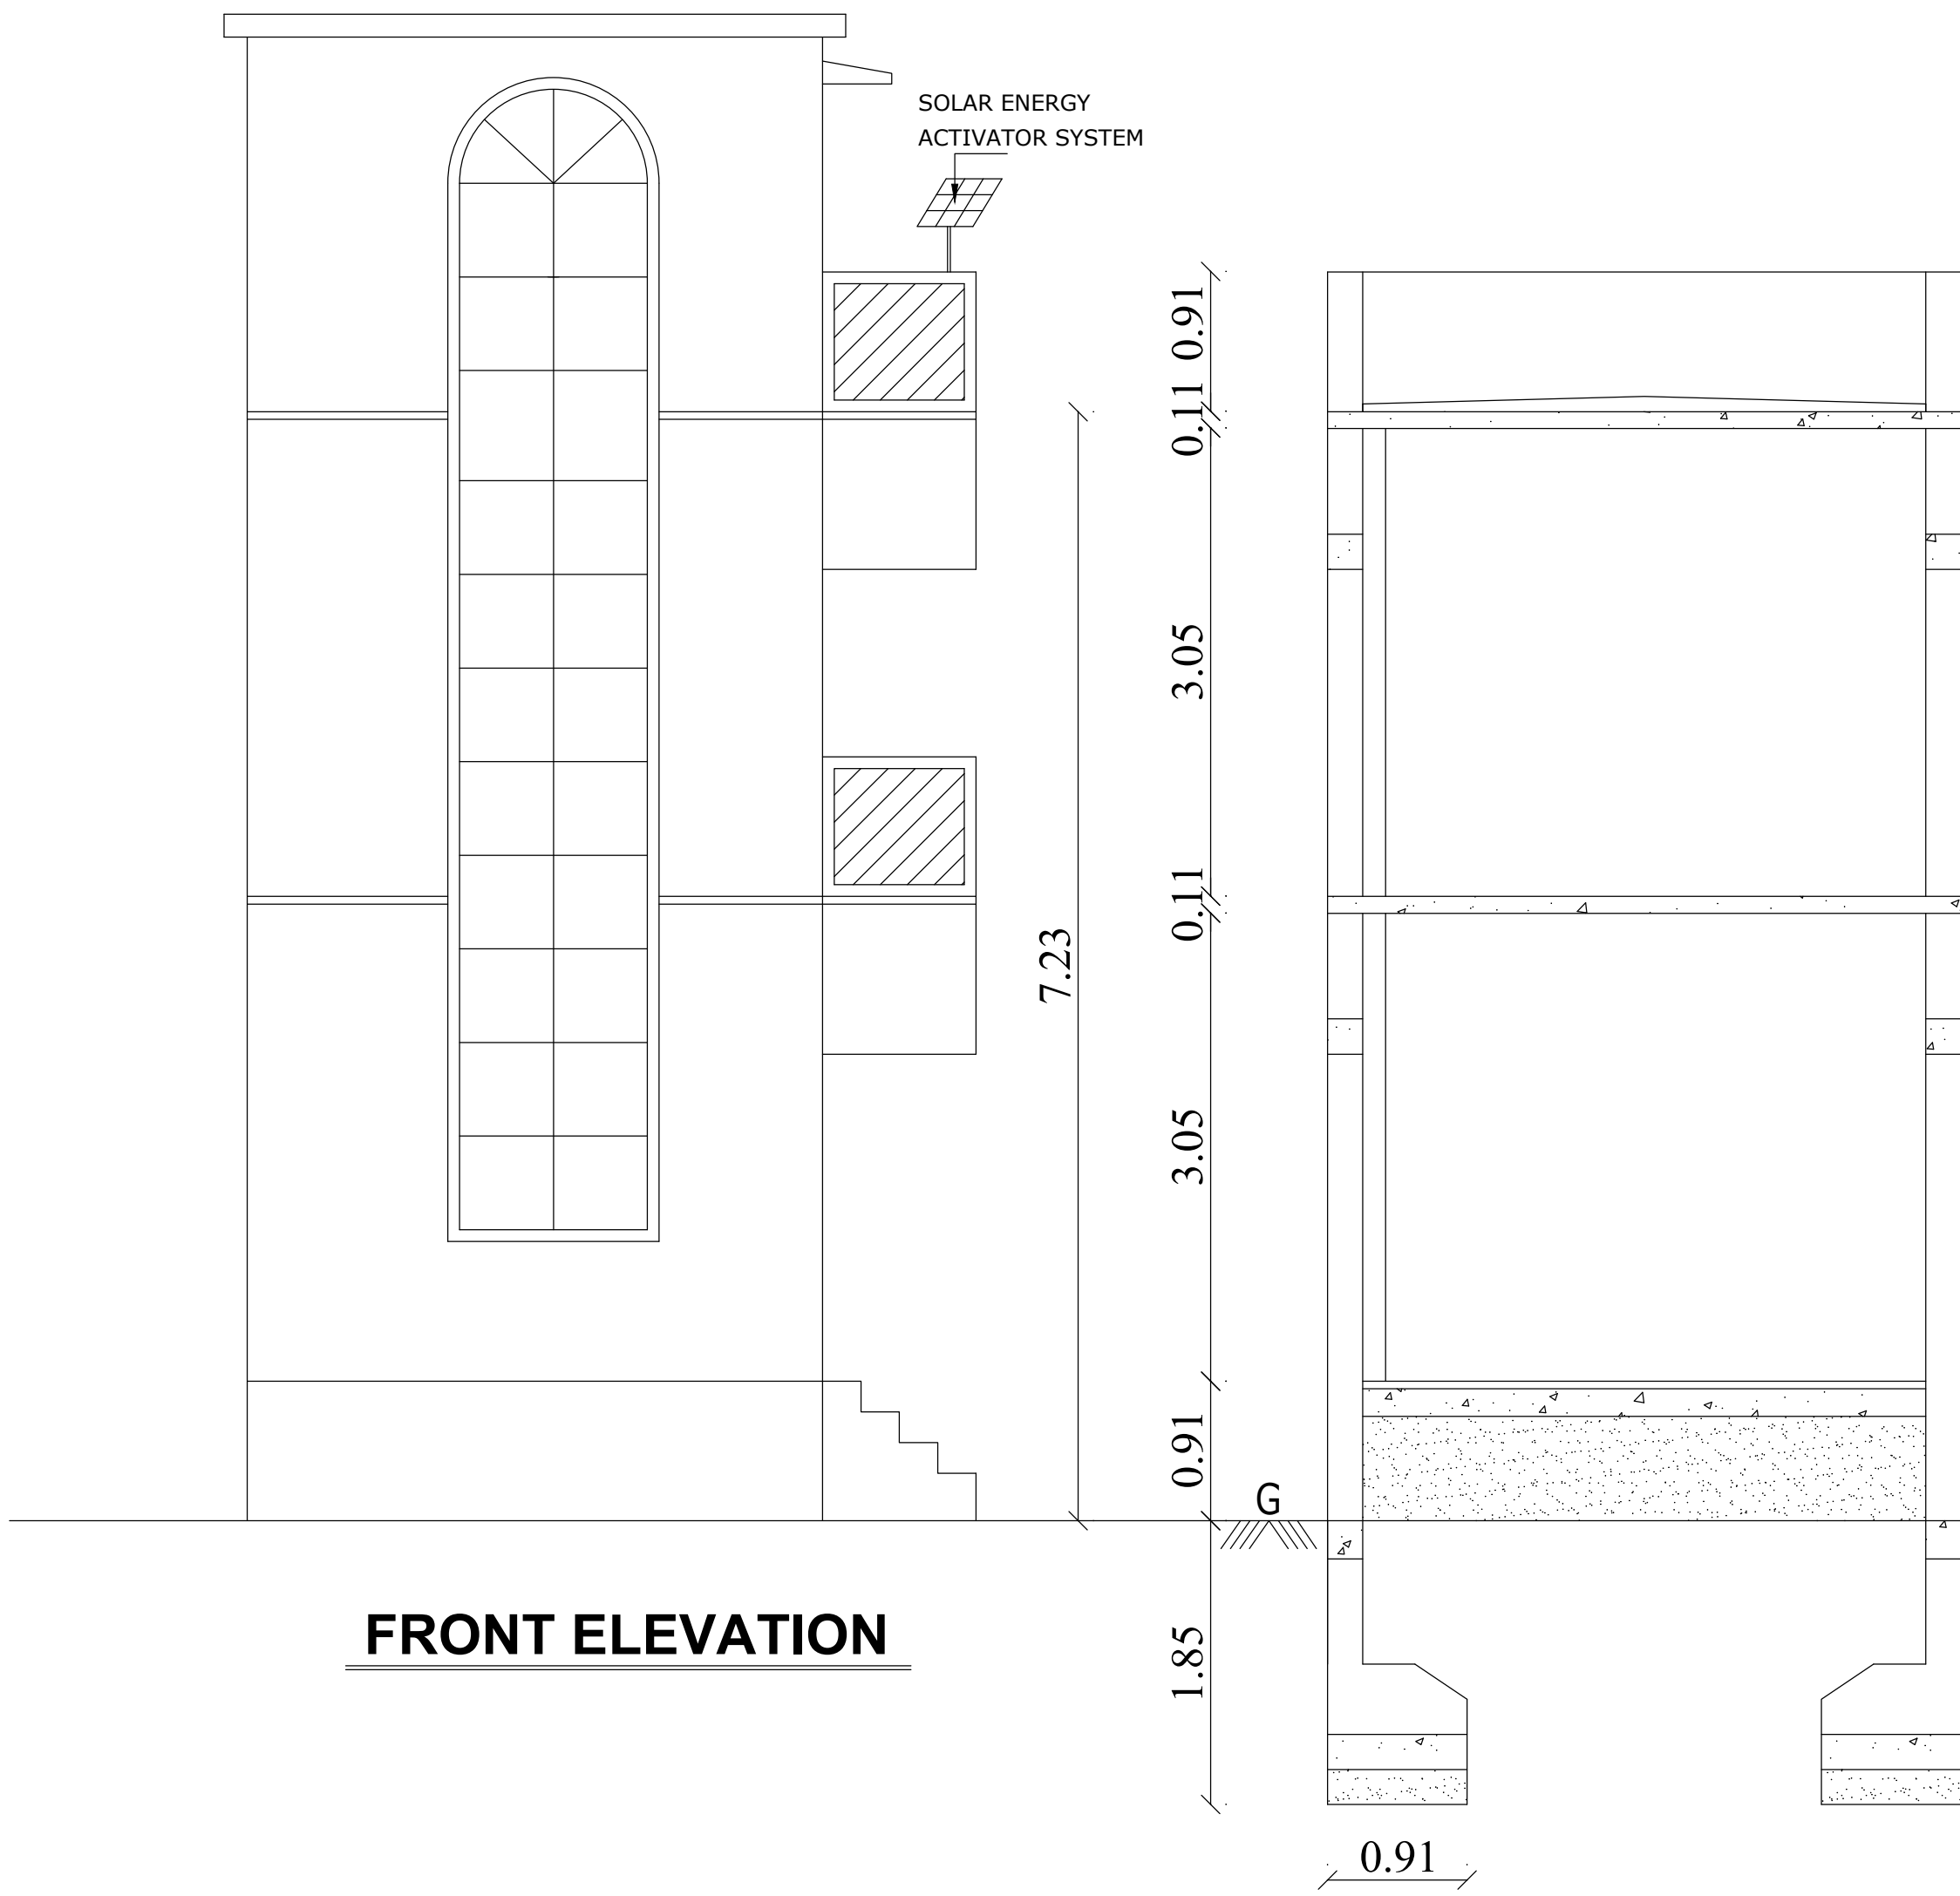

OFFICE USE

SCHEDULE OF JOINERY			COLOUR INDEX	
MD	DOOR	3'3" x 7'0"	PRO.BUILDING	☐
D1	DOOR	3'0" x 7'0"		
D2	DOOR	2'6" x 7'0"		
W	WINDOW	4'6" x 4'0"	PLOT BOUNDARY	☐
W1	WINDOW	3'0" x 4'0"		
V	VENTILATOR	3'0" x 2'0"	R O A D	☐

AREA DETAILS		SQ.FT.	SQ.MT.
PLOT AREA	:	754.00	70.00
PRO.GROUND FLOOR AREA	:	640.48	59.50
PRO.FIRST FLOOR AREA	:	640.48	59.50
F.S.I.	:	1.70	

OWNER'S NAME: Mr.M.GANESHKUMAR

Mr. Ganesh Kumar

OWNER SIGNATURE

M/S. SHRE ROOBA CONSTRUCTION

#1, ESWARAN KOIL STREET, CHENGALPATTU-1.
OFF-044-27423599 CELL - 9976558178

Er. S. RUBASUNDAR
Registered Engineer Grade - III (RE)
Reg. No: CGLRGN/RE/Gr-III/2020/05/ 011
No:1, Eswaran Koil Street
Chengalpattu - 603 001
Cell: 7299 89 8917 Ph: 044-274 23 599

REGISTERED ENGINEER/LBS