




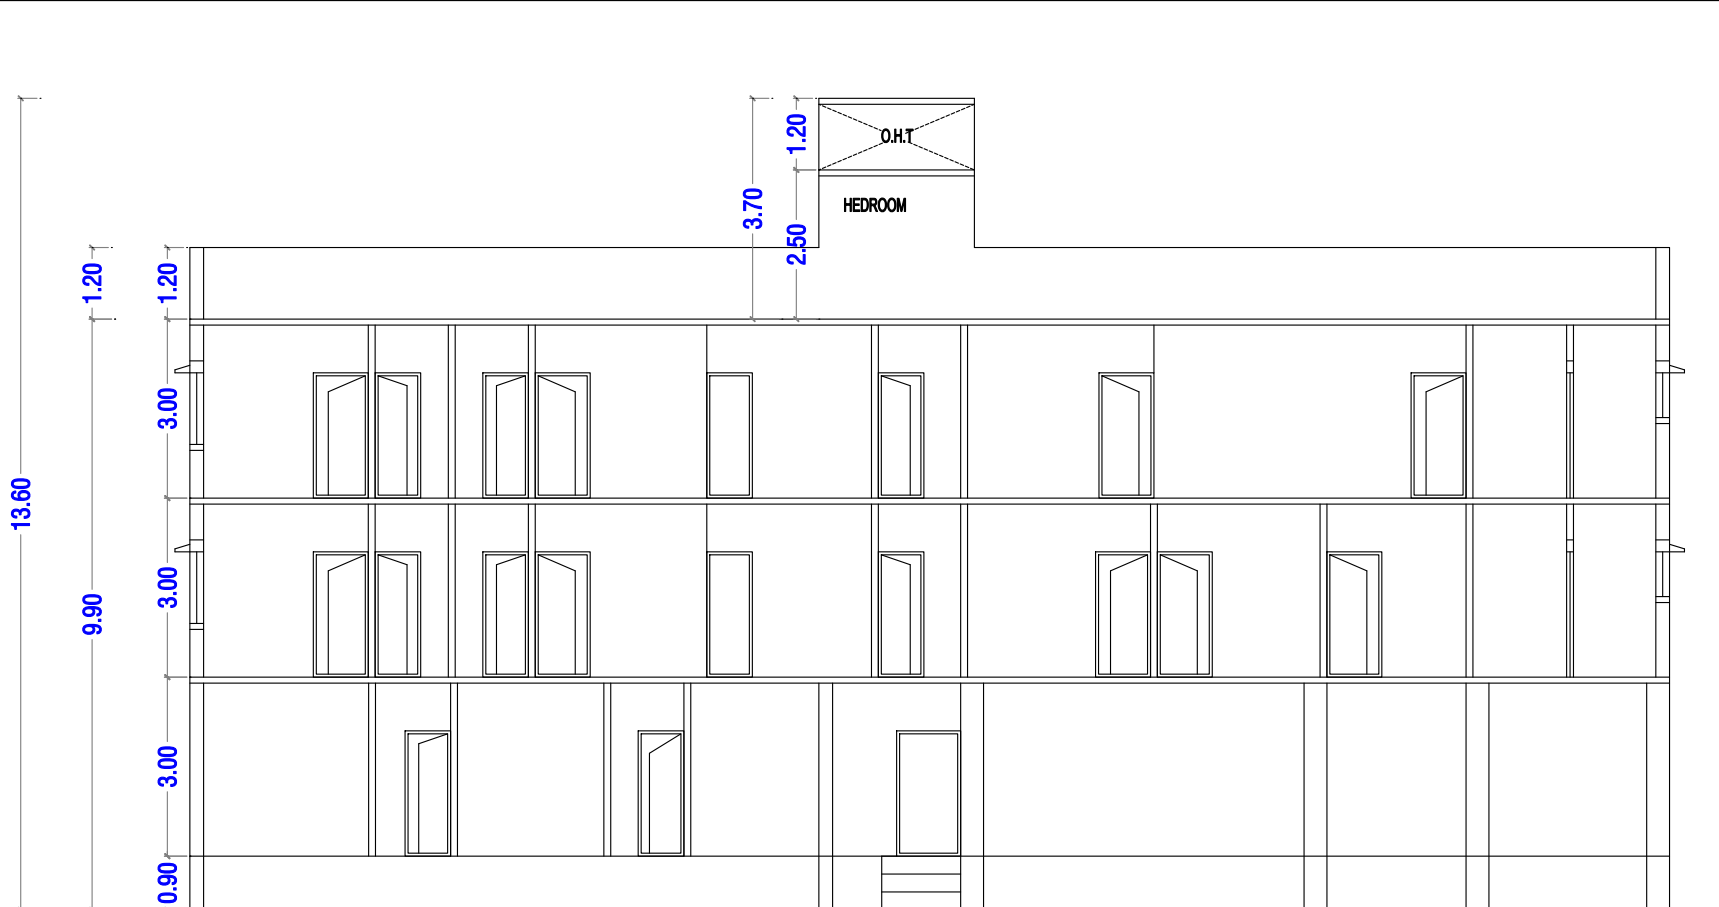


SECTION ON AA
(PROPOSED)

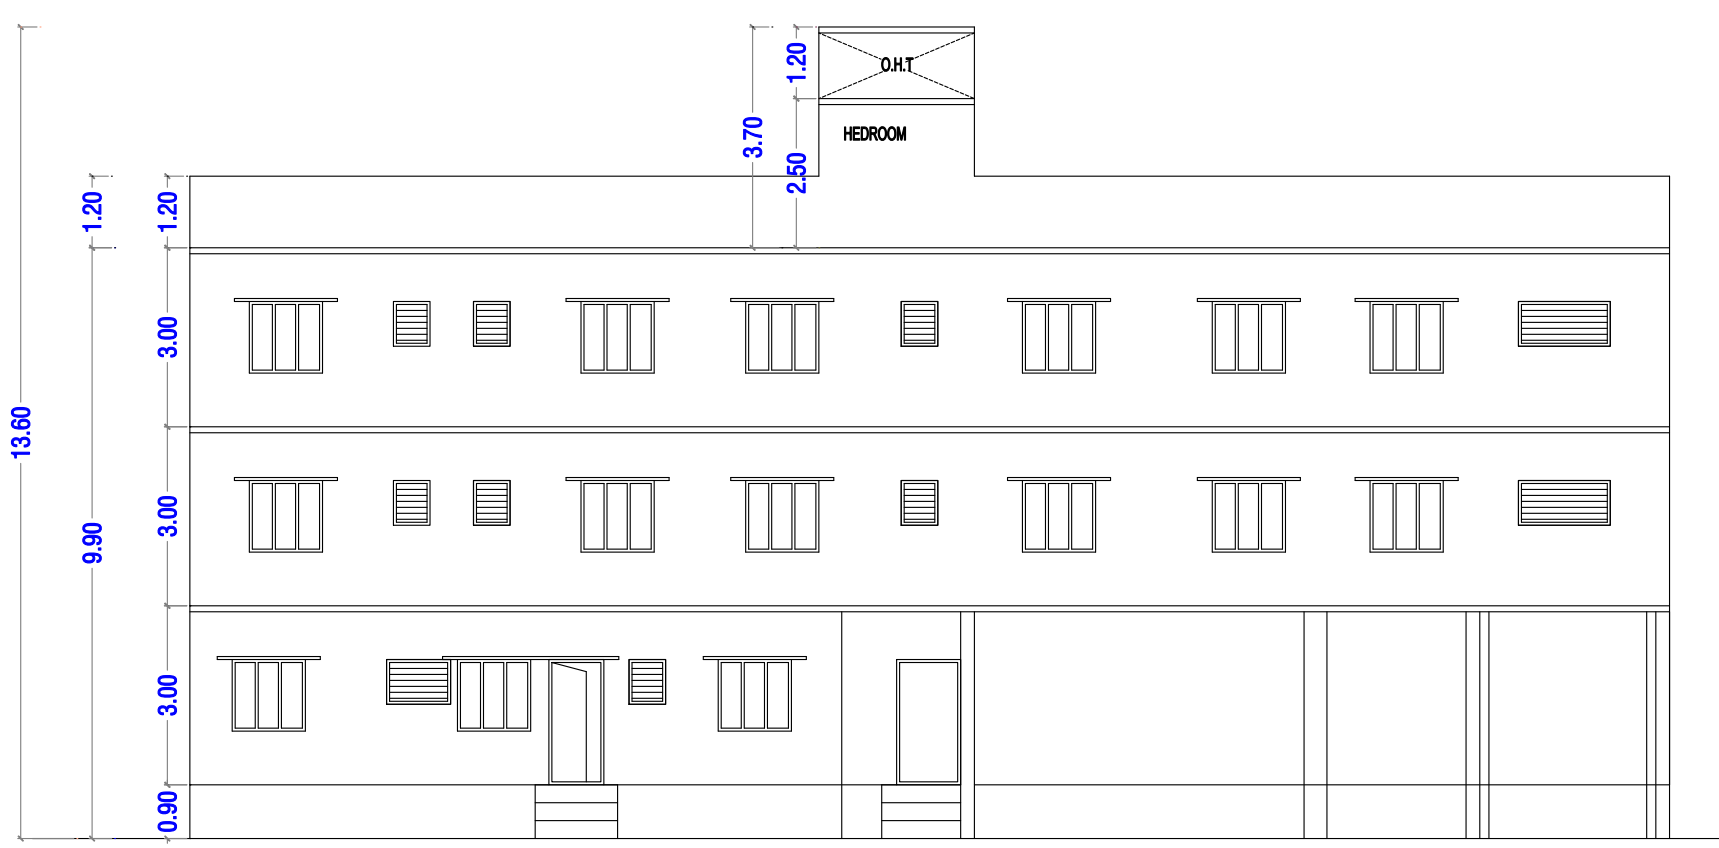


ELEVATION
(PROPOSED)

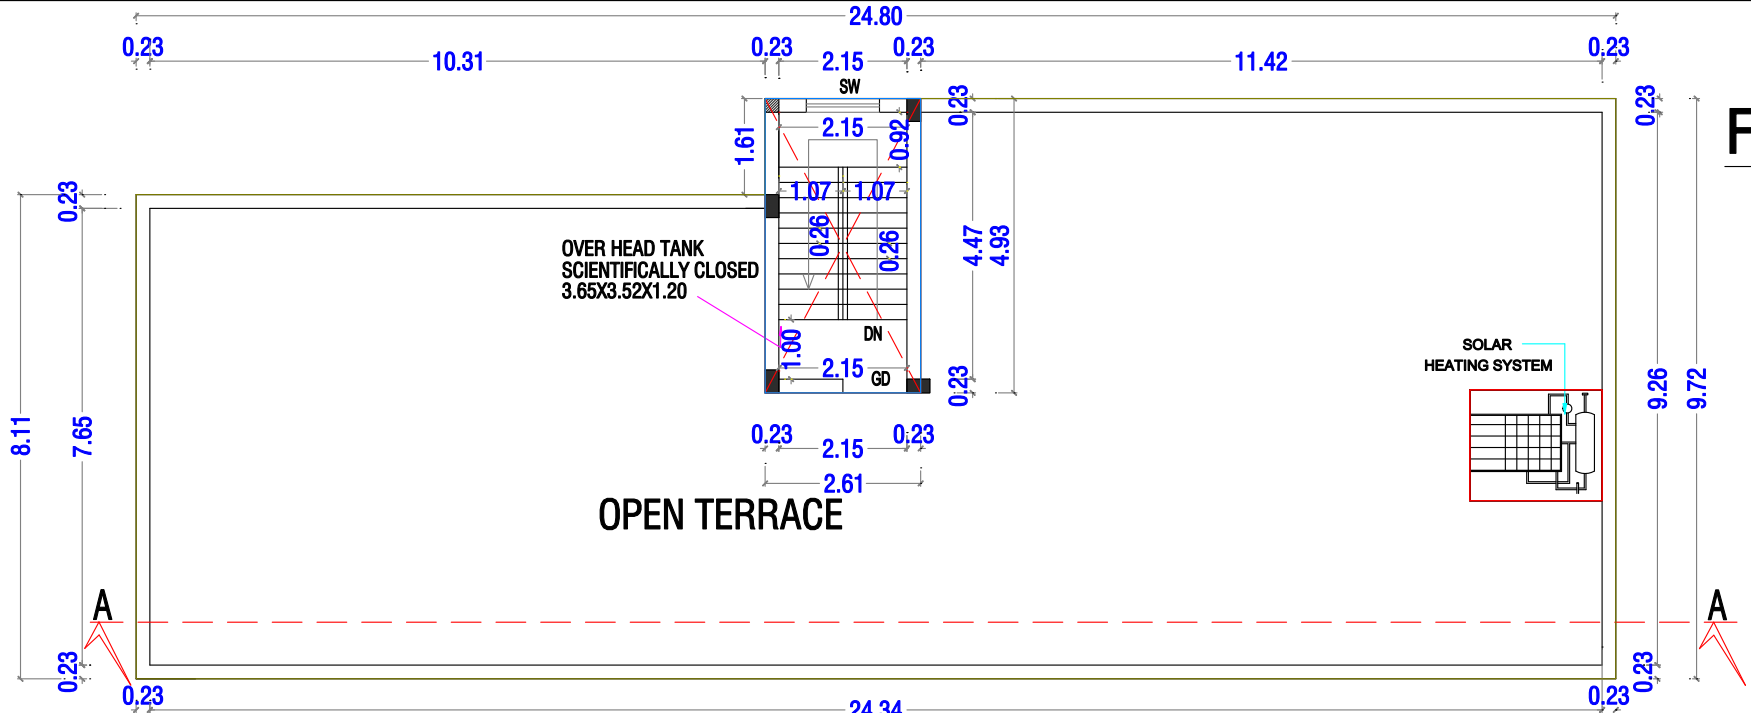


TERRACE FLOOR PLAN
(PROPOSED)

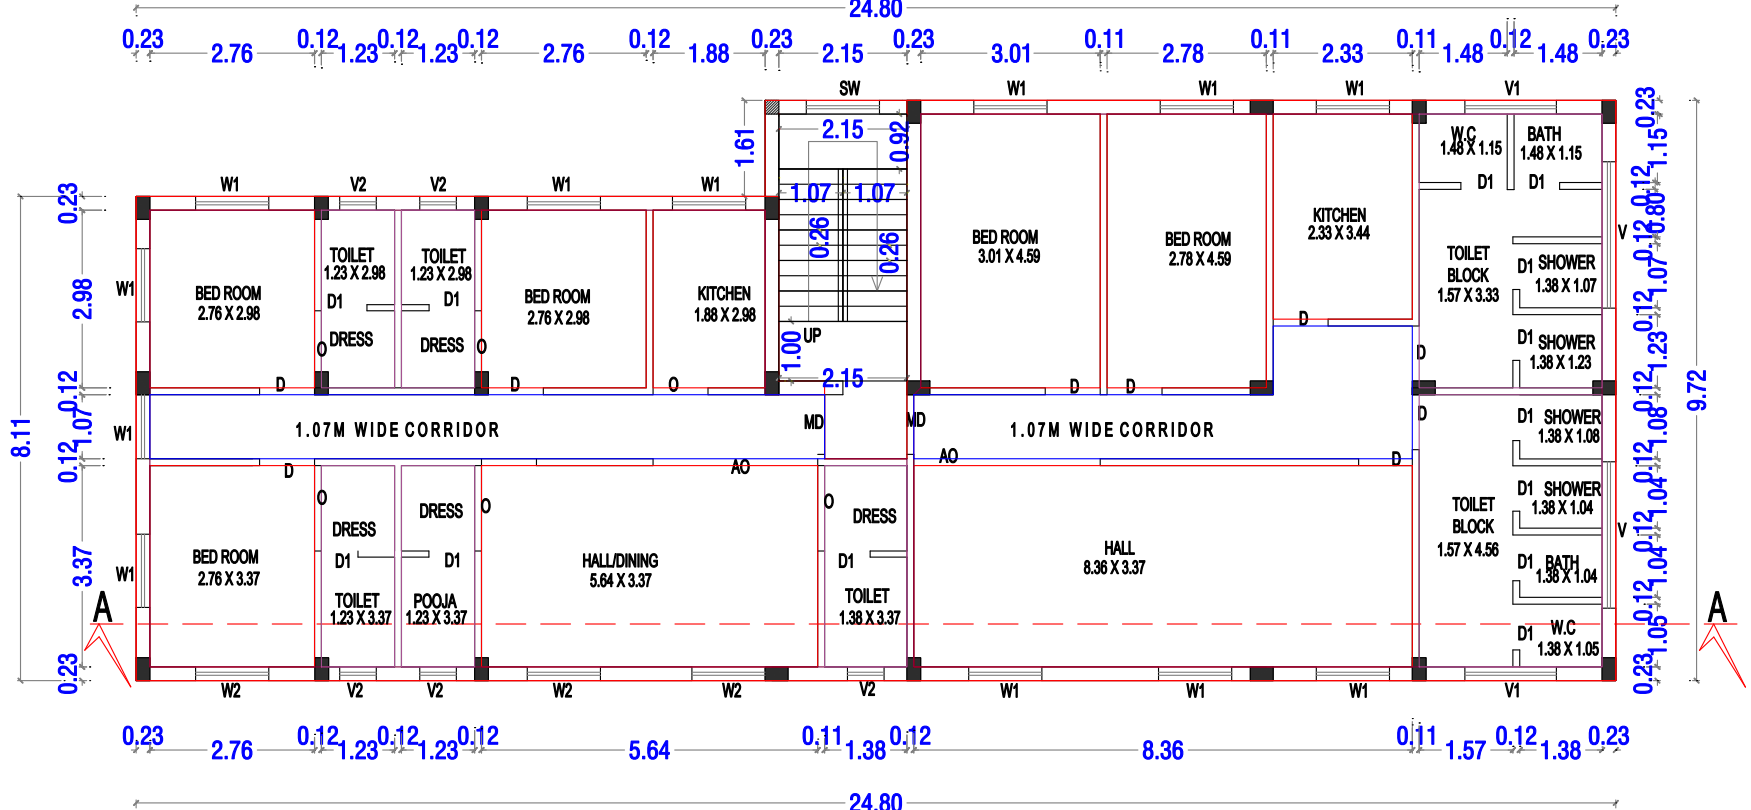

SECOND FLOOR PLAN
(PROPOSED)

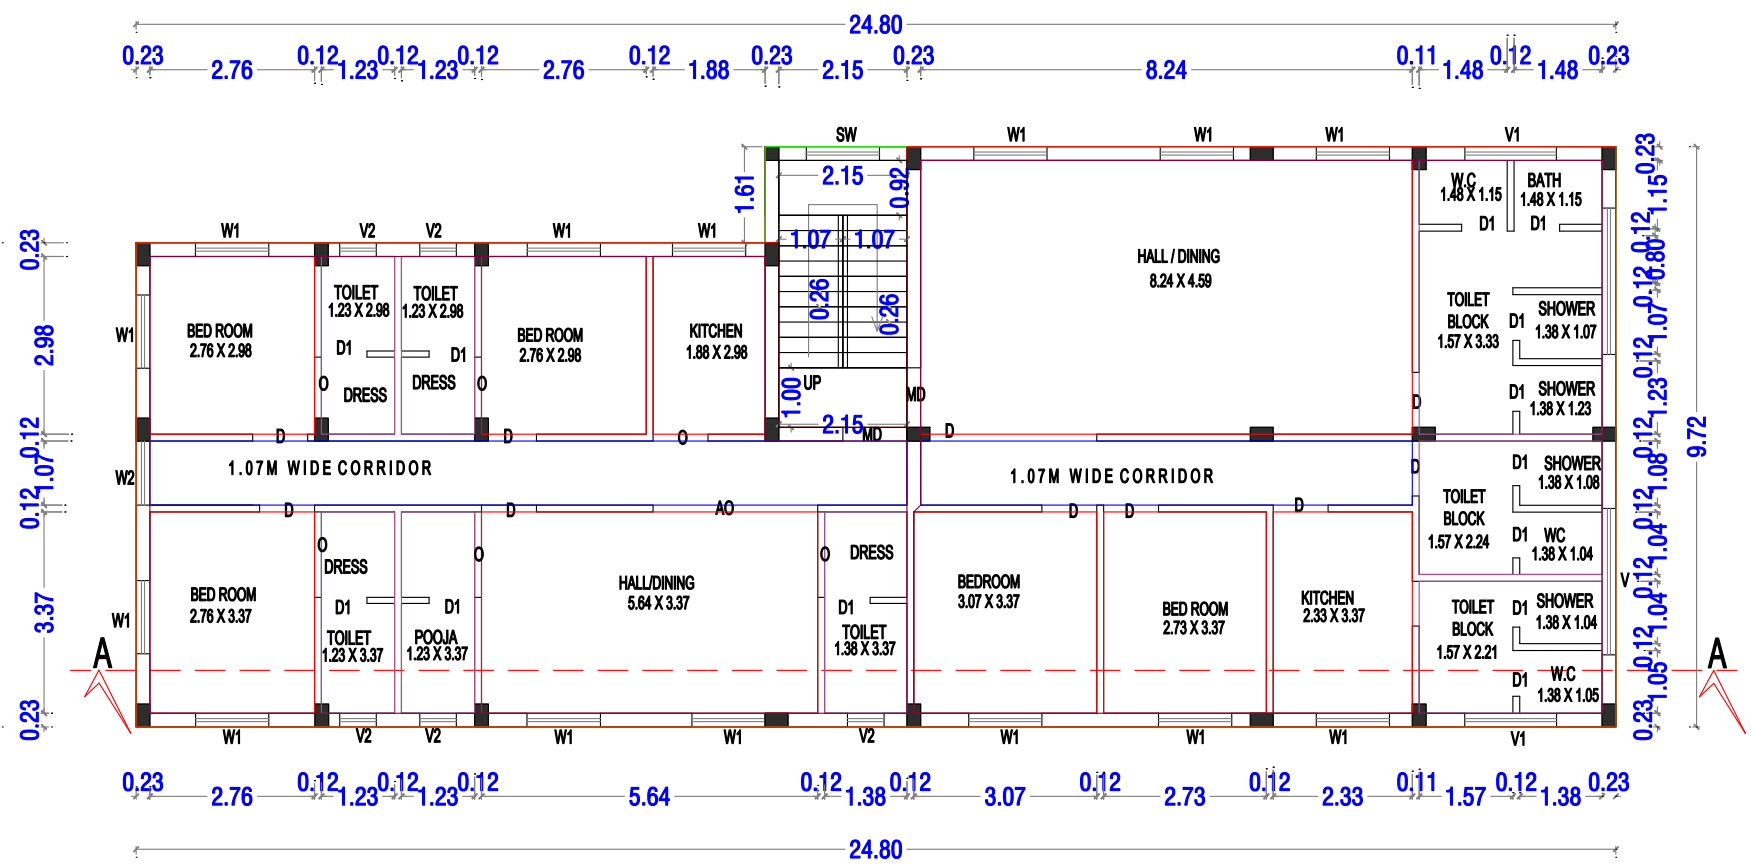


FIRST FLOOR PLAN
(PROPOSED)

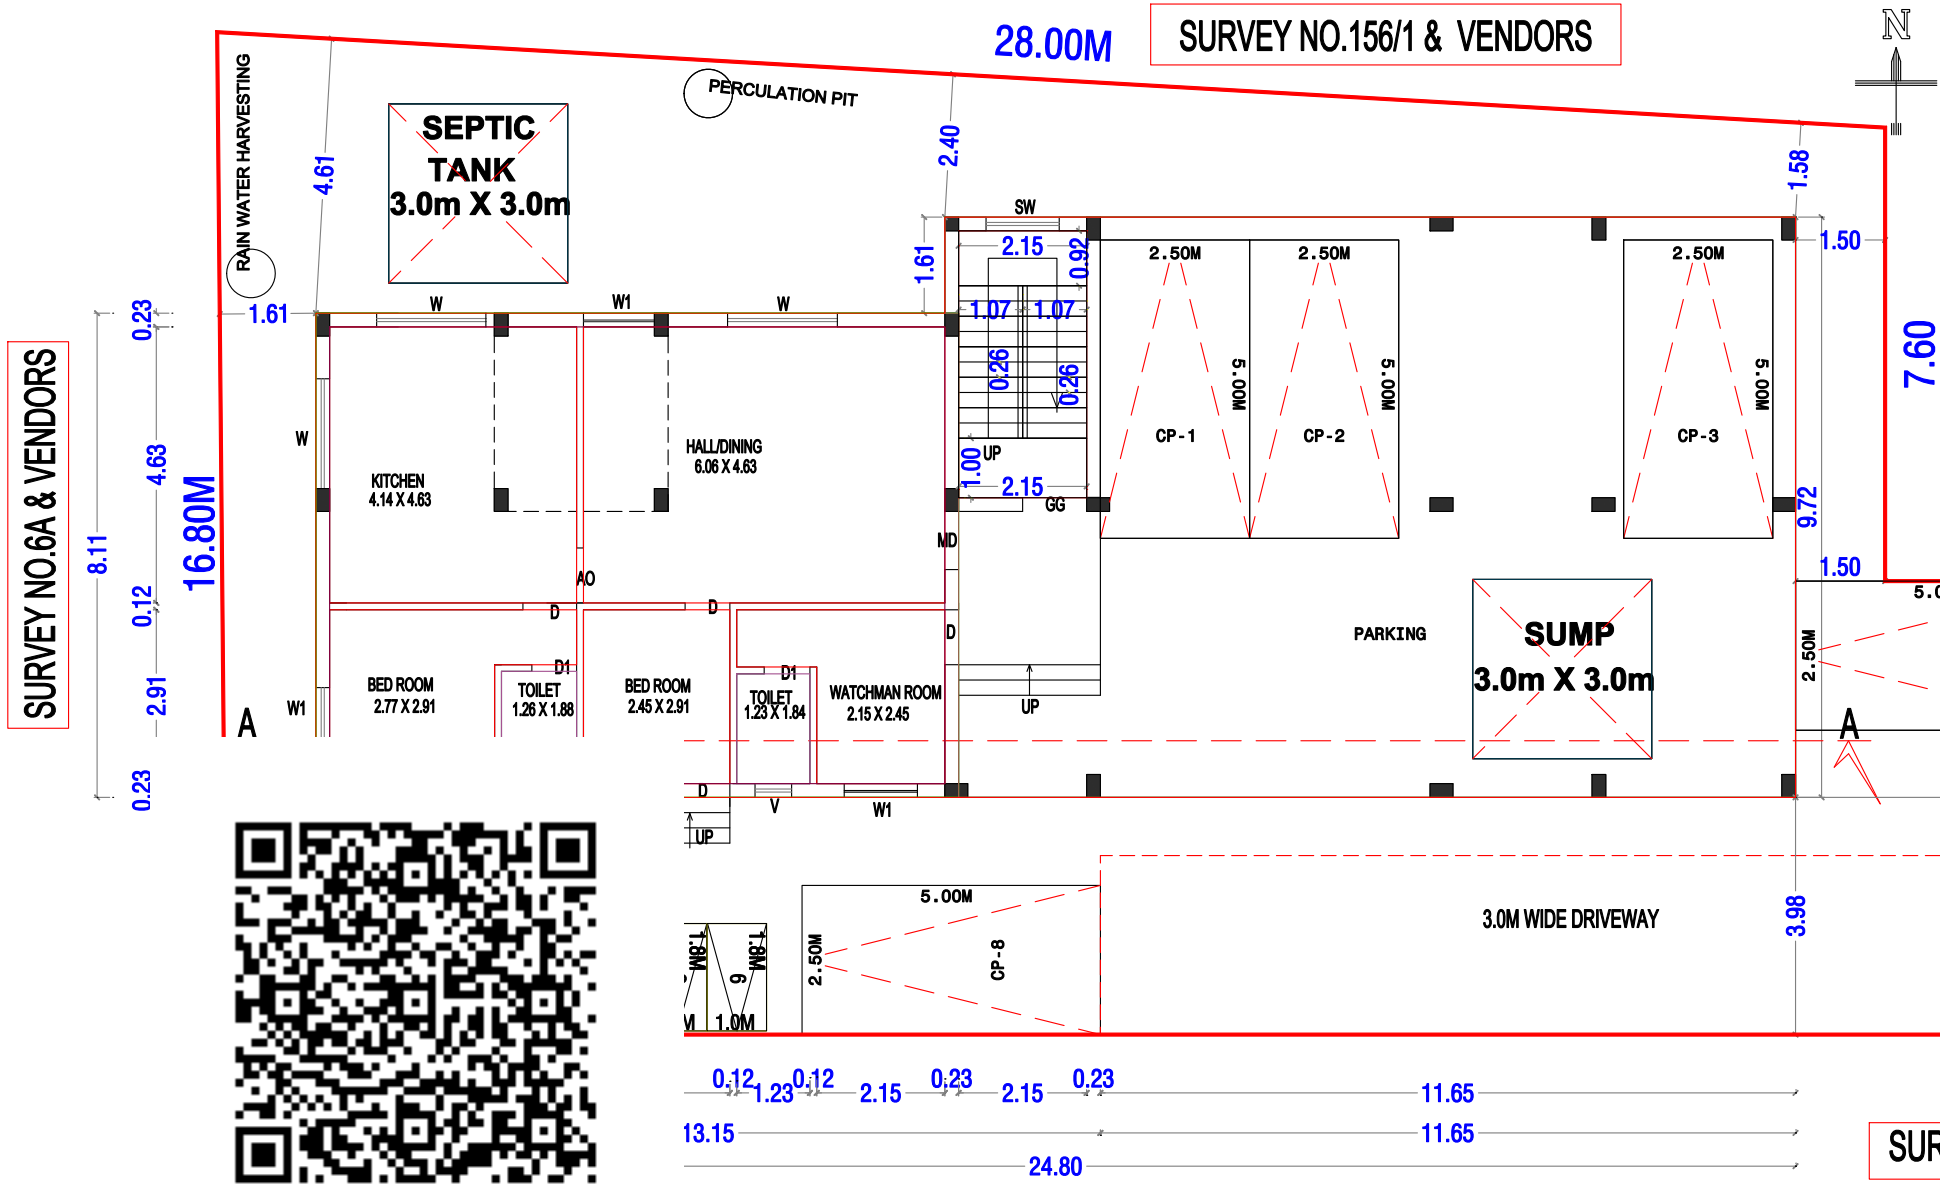

SITE / GROUND FLOOR PLAN
(PROPOSED)

PLAN SHOWING THE PROPOSED CONSTRUCTION OF PARTLY GROUND CUM FIRST & SECOND FLOOR RESIDENTIAL BUILDING (SERVICE APARTMENTS) WITH FIVE DWELLING UNIT AT GRAMMA NATHAM S.No:158/6(AS ON DOC), PATTI No:196, PATTI S.No:158/6B, BAJANAI KOVIL STREET, PATTIPULAM, TAMILNADU - 603104 OF SALAVANKUPPAM VILLAGE, THIRUPORUR TALUK, CHENGALPATTU DIST. PATTIPULAM PANCHAYAT.

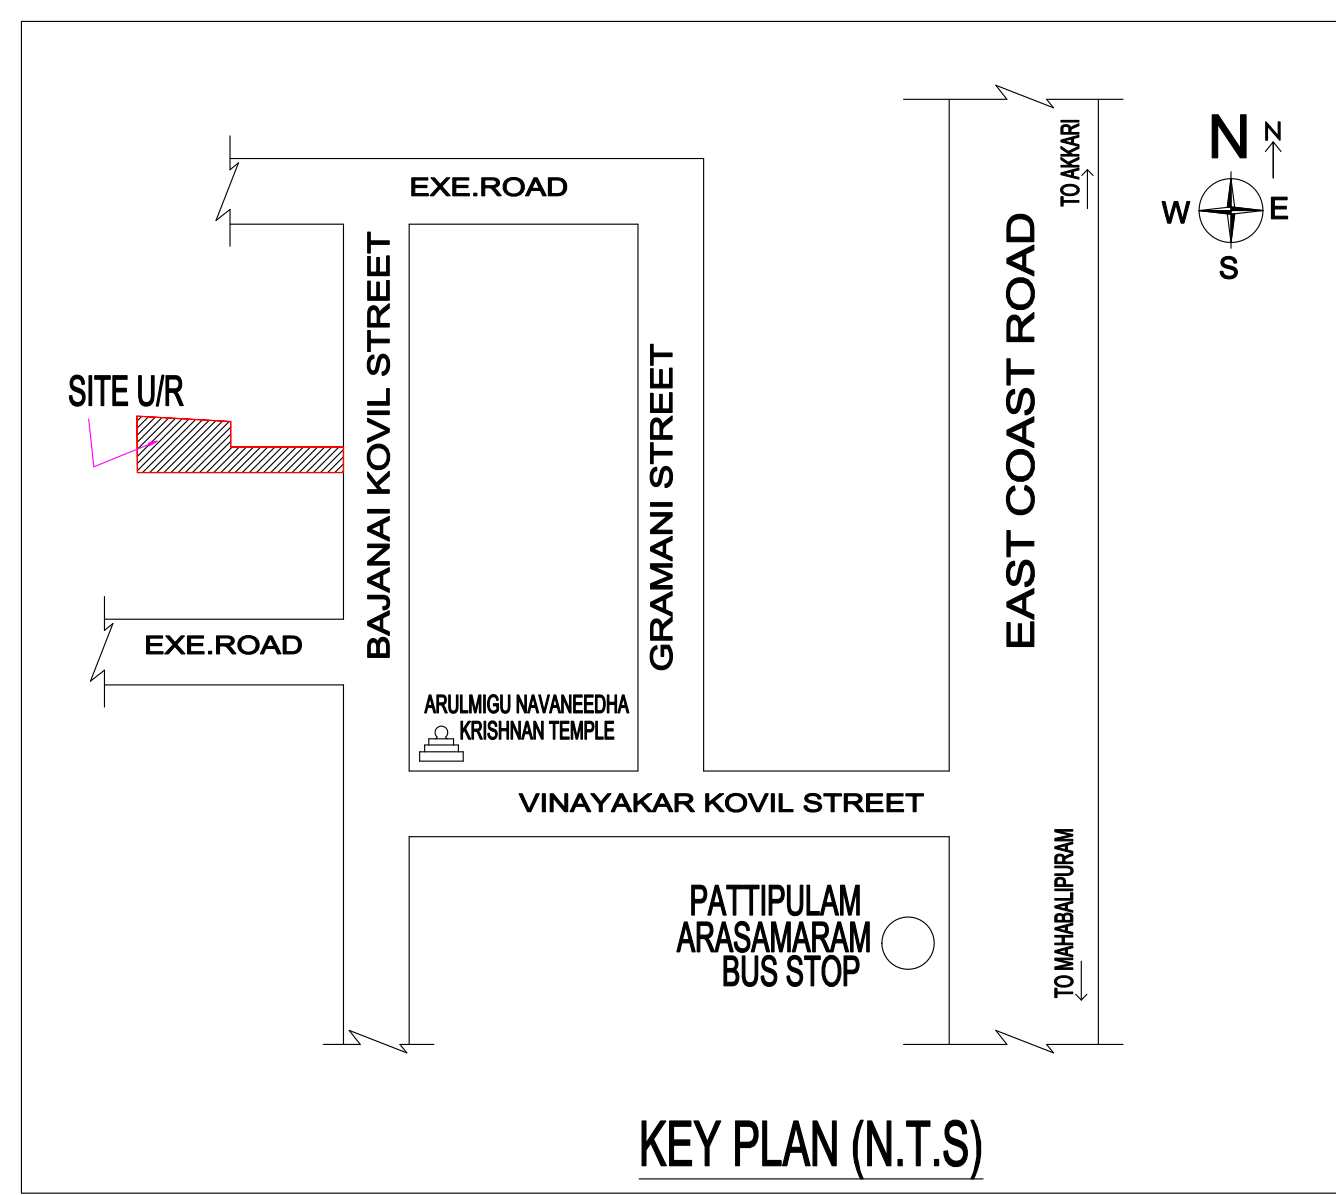

KEY PLAN (N.T.S)

SCHEDULE OF JOINERY:

D -Door	- 0.92x2.13m
D1 -Door	- 0.76x2.13m
D2 -Door	- 1.52x2.13m
GD-Grill Door	- 1.06x2.13m
W-Window	- 1.82x1.21m
W1- Window	- 1.21X1.21m
W2- Window	- 1.06X1.21m
SW-Stair Window	- 1.21X1.21m
V-Ventilator	- 2.43X0.60m
V1-Ventilator	- 1.52X0.61m
V2-Ventilator	- 0.60X0.60m


SPECIFICATION:

- FOUNDATION - RCC COLUMN FOOTINGS
- BRICK WORK - C.M 1:6 FOR SUPER STRUCTURE
- PLASTERING - C.M 1:5 FOR WALLS & 1:3 FOR CEILING
- FLOORING - MOSAIC FLOORING
- CEMENT PAINT - TWO COATS FOR WALLS & ONE EXTRA COAT FOR CEILING
- R.C.C - M25 GRADE FOR ALL CONCRETE WORKS
- WOOD WORK - ALL WOOD WORKS IN BEST QUALITY TIMBER
- WEATHERING COURSE } - AS PER NATIONAL BUILDING CODE

AREA STATEMENT	Sq.FT	Sq.M
SITE EXTENT (as per PATTI)	7577.90	704.00
SITE EXTENT (as per DOC)	7583.00	704.50
SITE EXTENT (as per SITE)	7549.00	701.32
PARTLY STILT FLOOR AREA(N.F.S.I)	1472.19	136.77
PARTLY GROUND FLOOR AREA	940.88	87.41
FIRST FLOOR AREA	2413.07	224.18
SECOND FLOOR AREA	2413.07	224.18
HEAD ROOM AREA(N.F.S.I)	138.43	12.86
TOTAL BUILTUP AREA	7377.64	685.40

F.S.I - 535.77 / 701.32 -- 0.764%

OWNER NAME : Mr.T.G.VENKATESH S/O Mr.T.D.GOVINDASWAMY

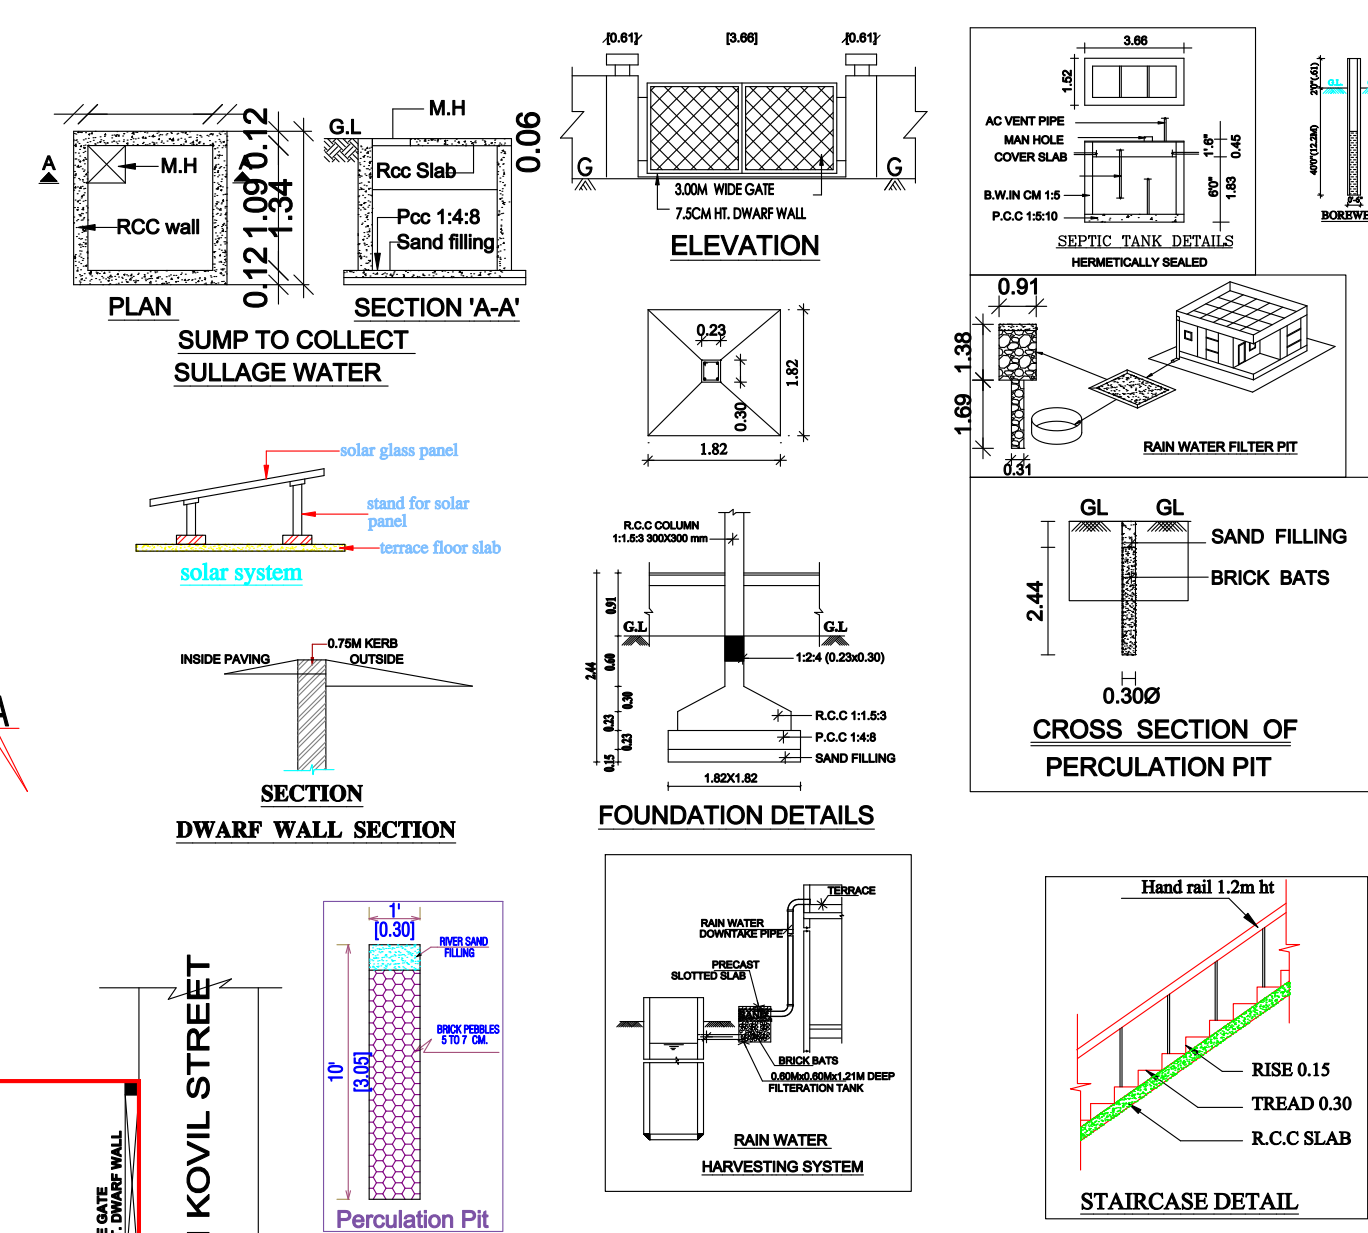

K. UDHAYAKUMAR, B.E., CIVIL
DTC Registered Engineer Grade - II (RE)
Regn. No. RE/GR-II/2023/05/004
No.31C/69, Dr.Ambedkar Nagar, 1st Street,
Kolathur, Chennai - 600099.
Email Id : cmdaudhaya2023@gmail.com
Mob No. 7305547603

LICENSED SURVEYOR:-

SIGNATURE OF OWNER:-

