
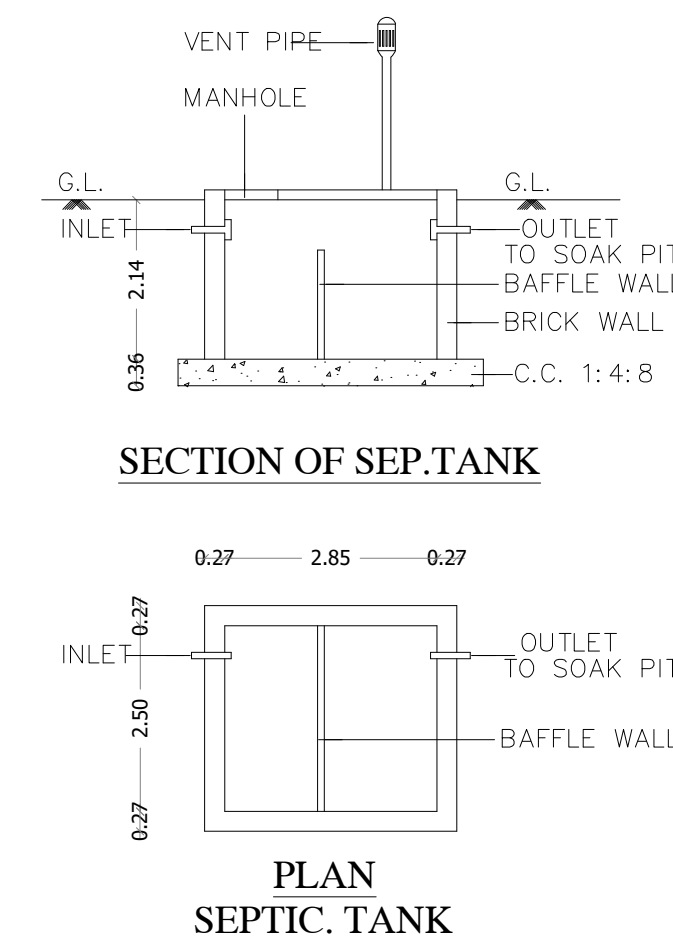
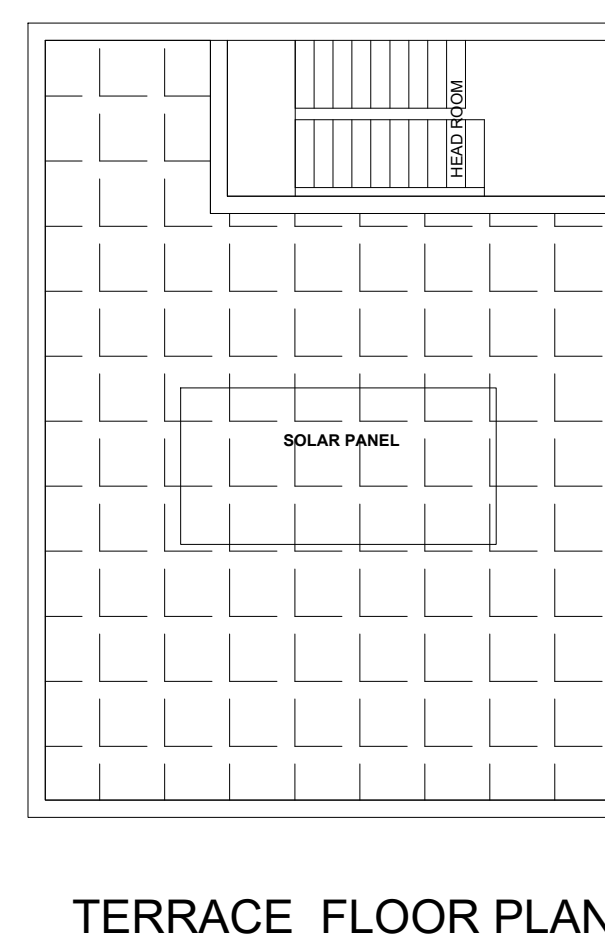
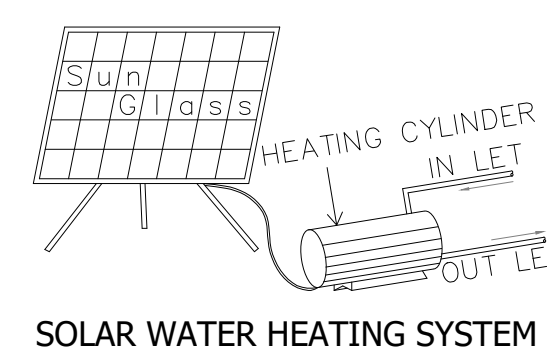
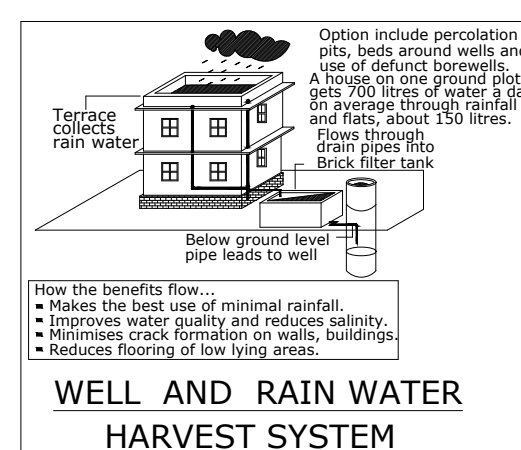
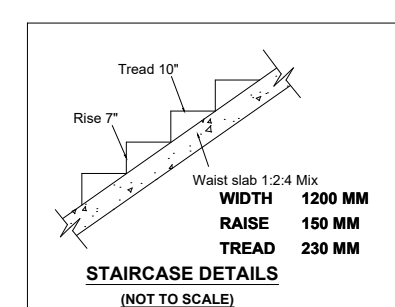
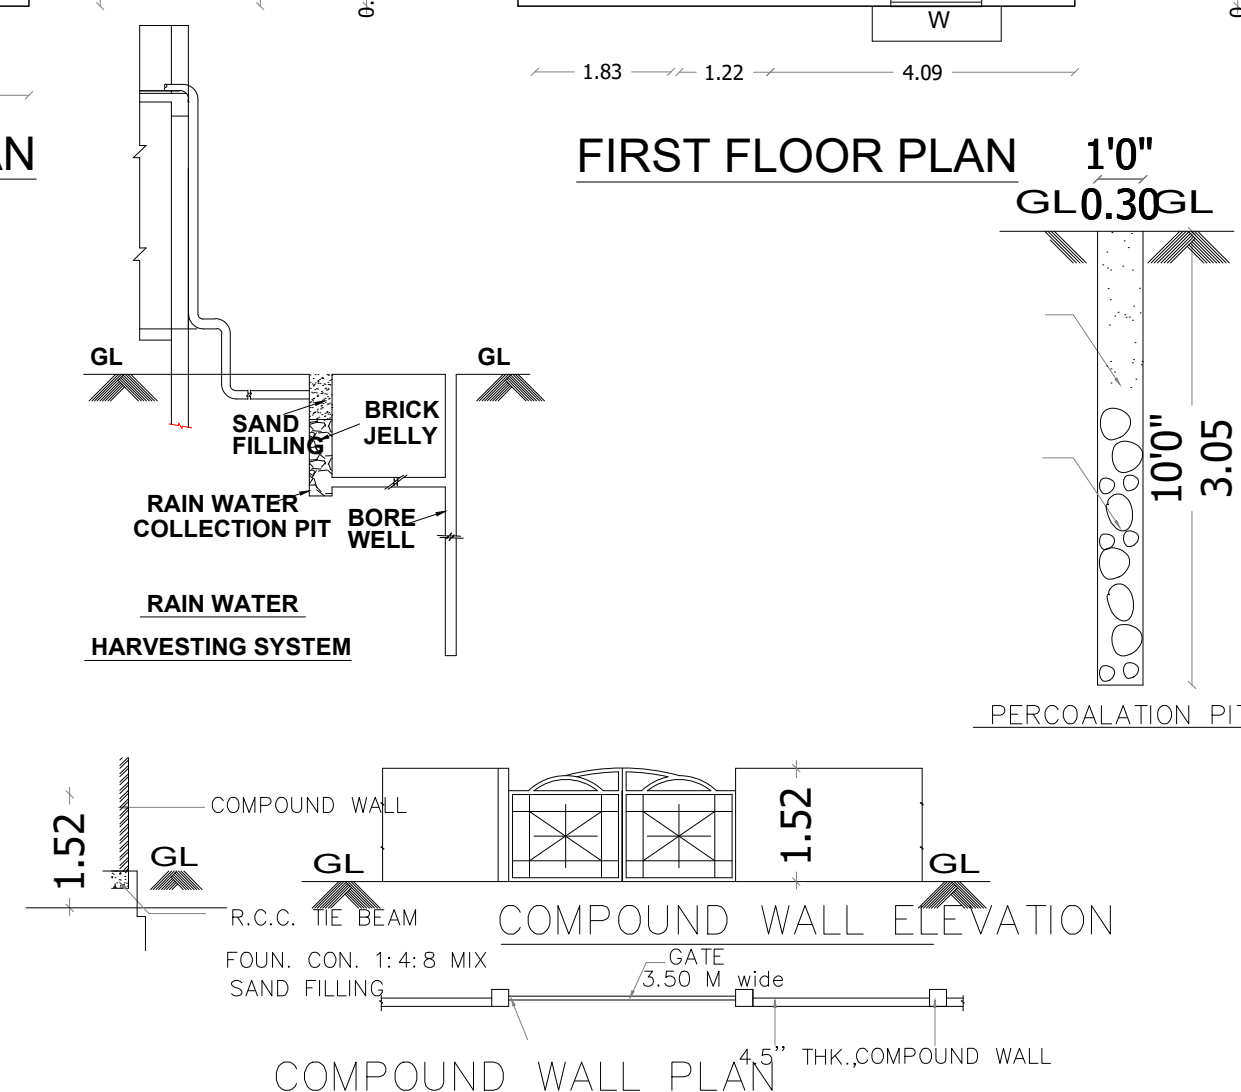
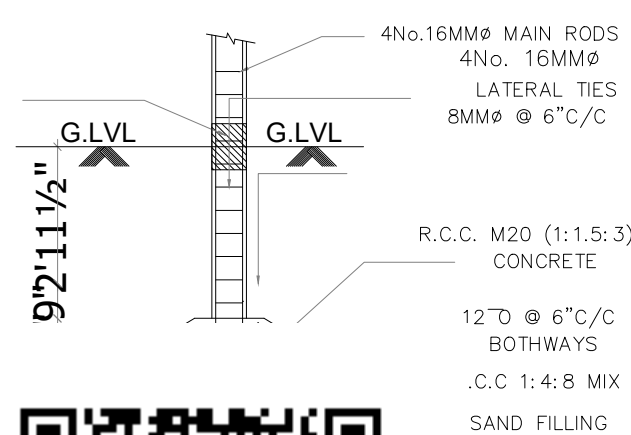
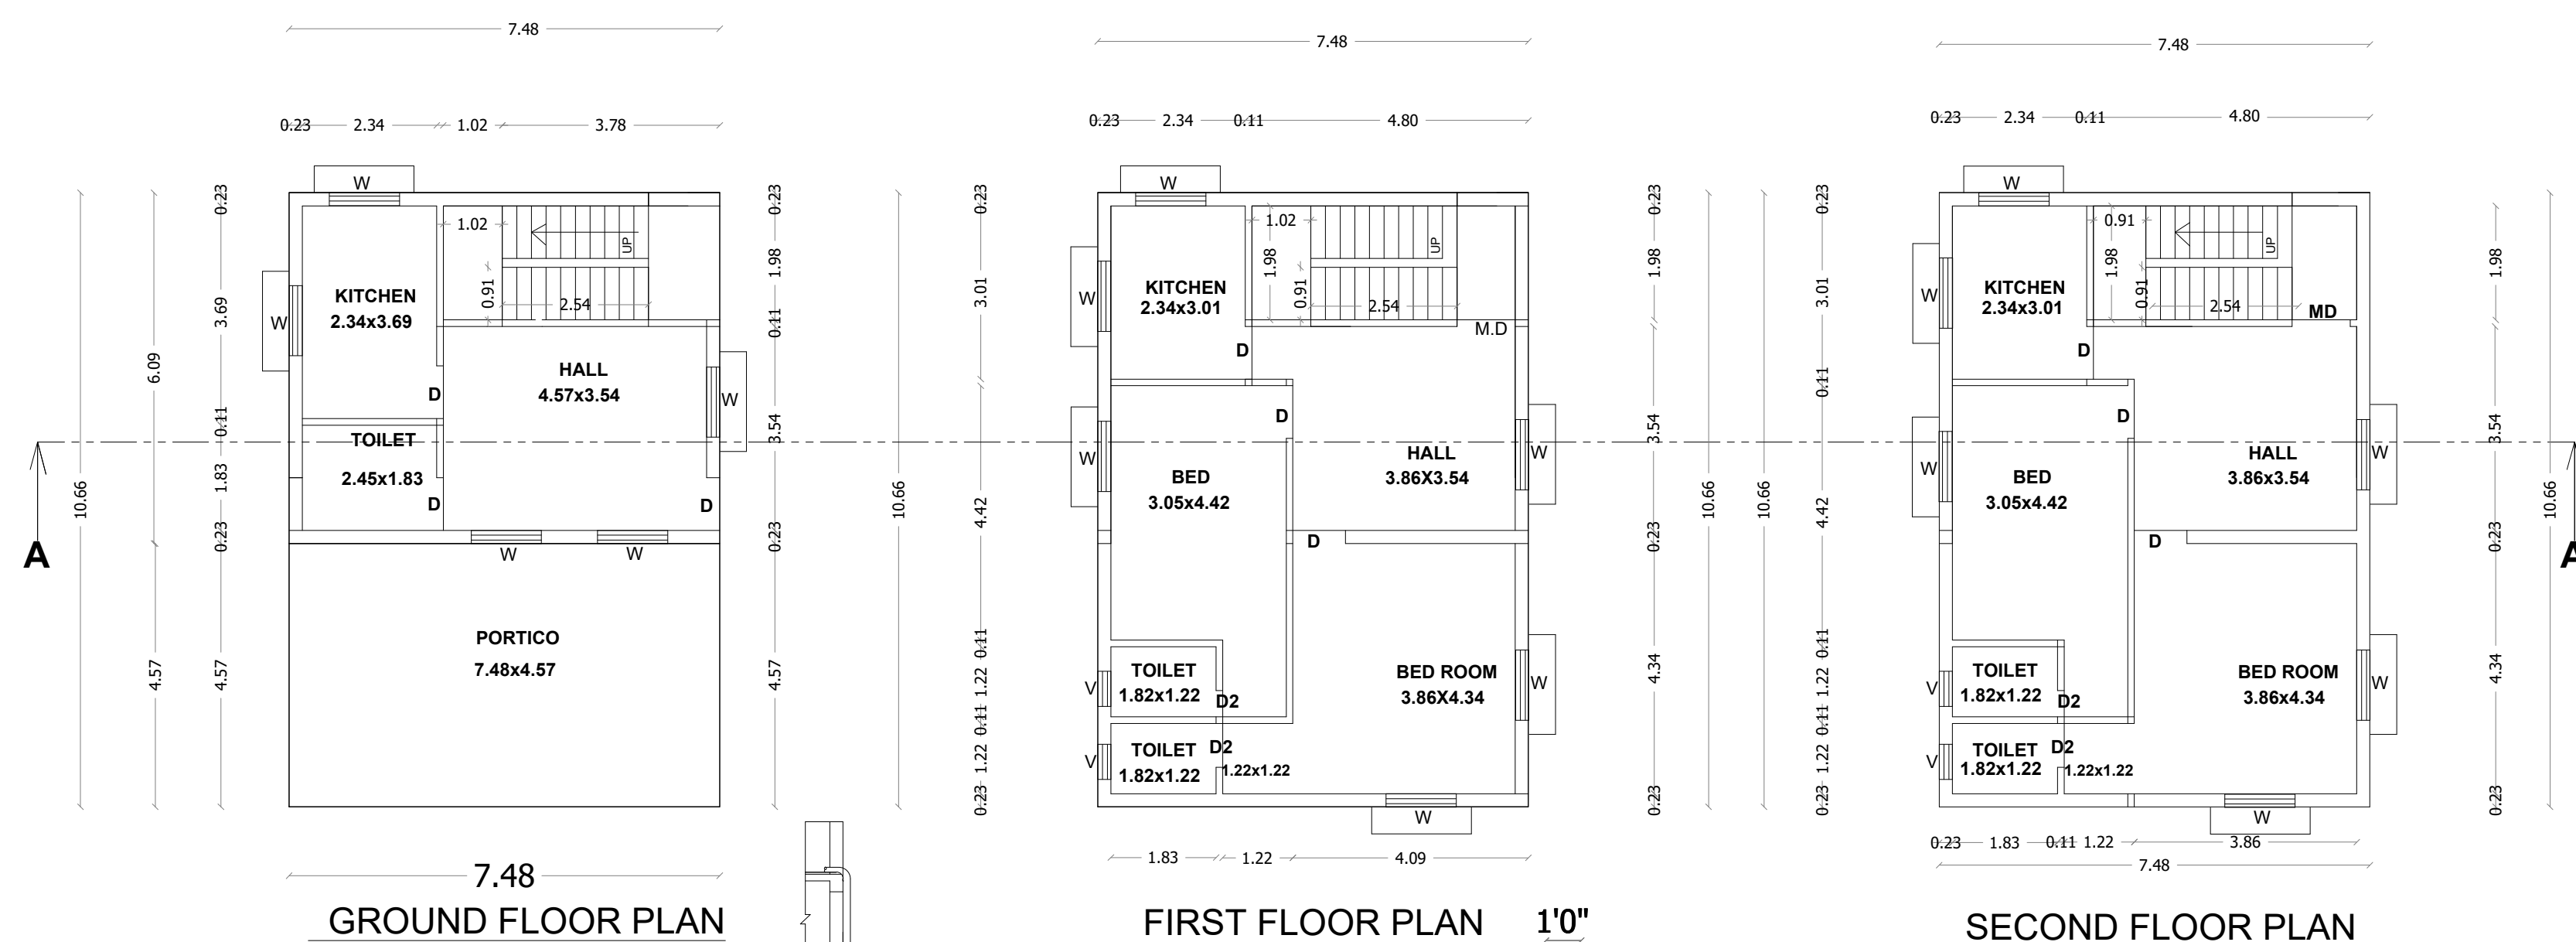
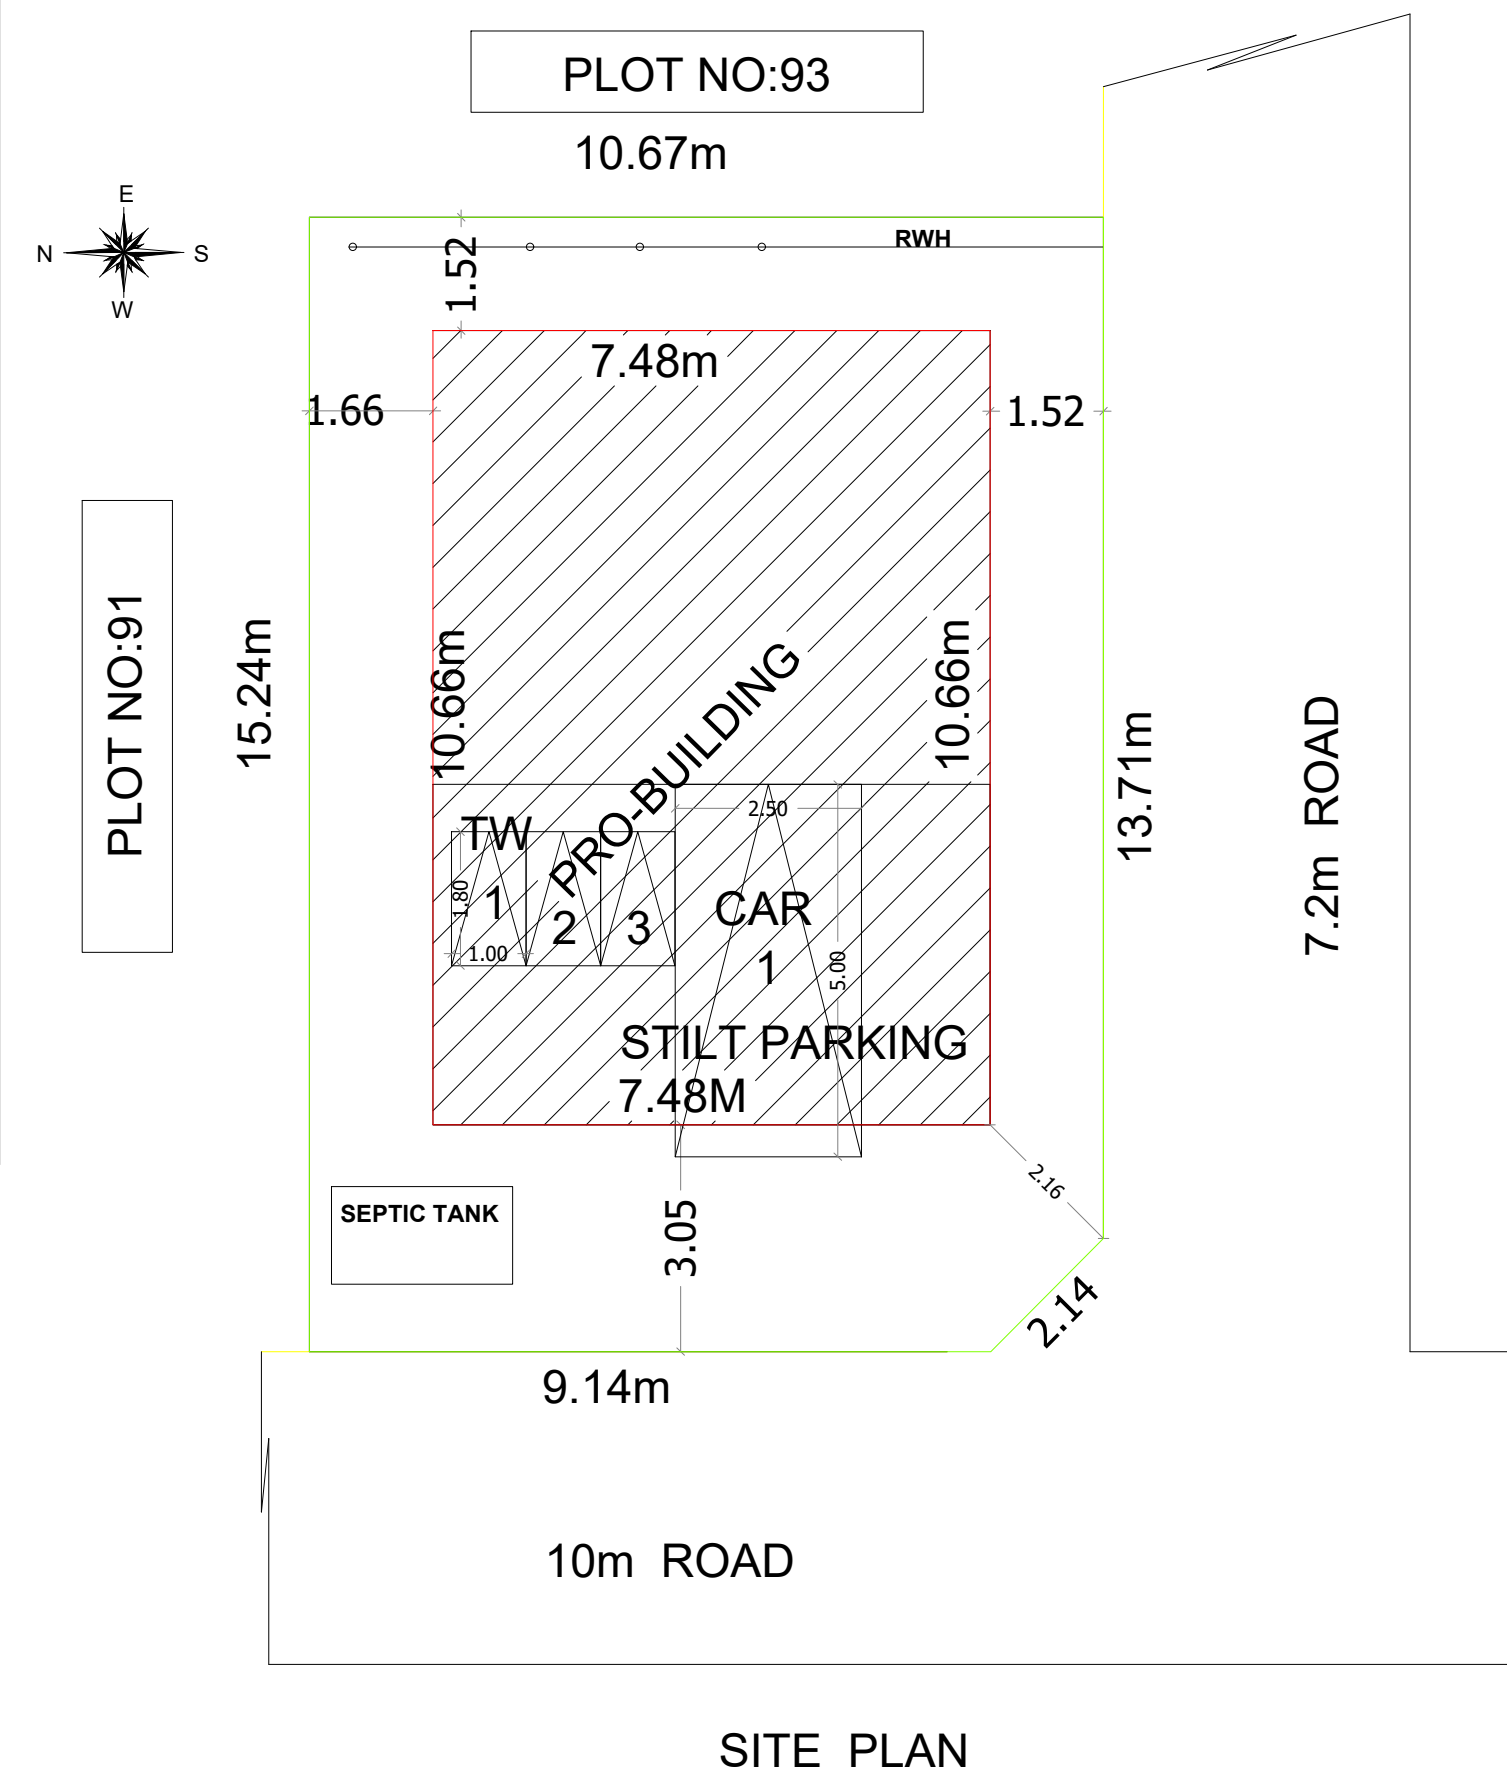


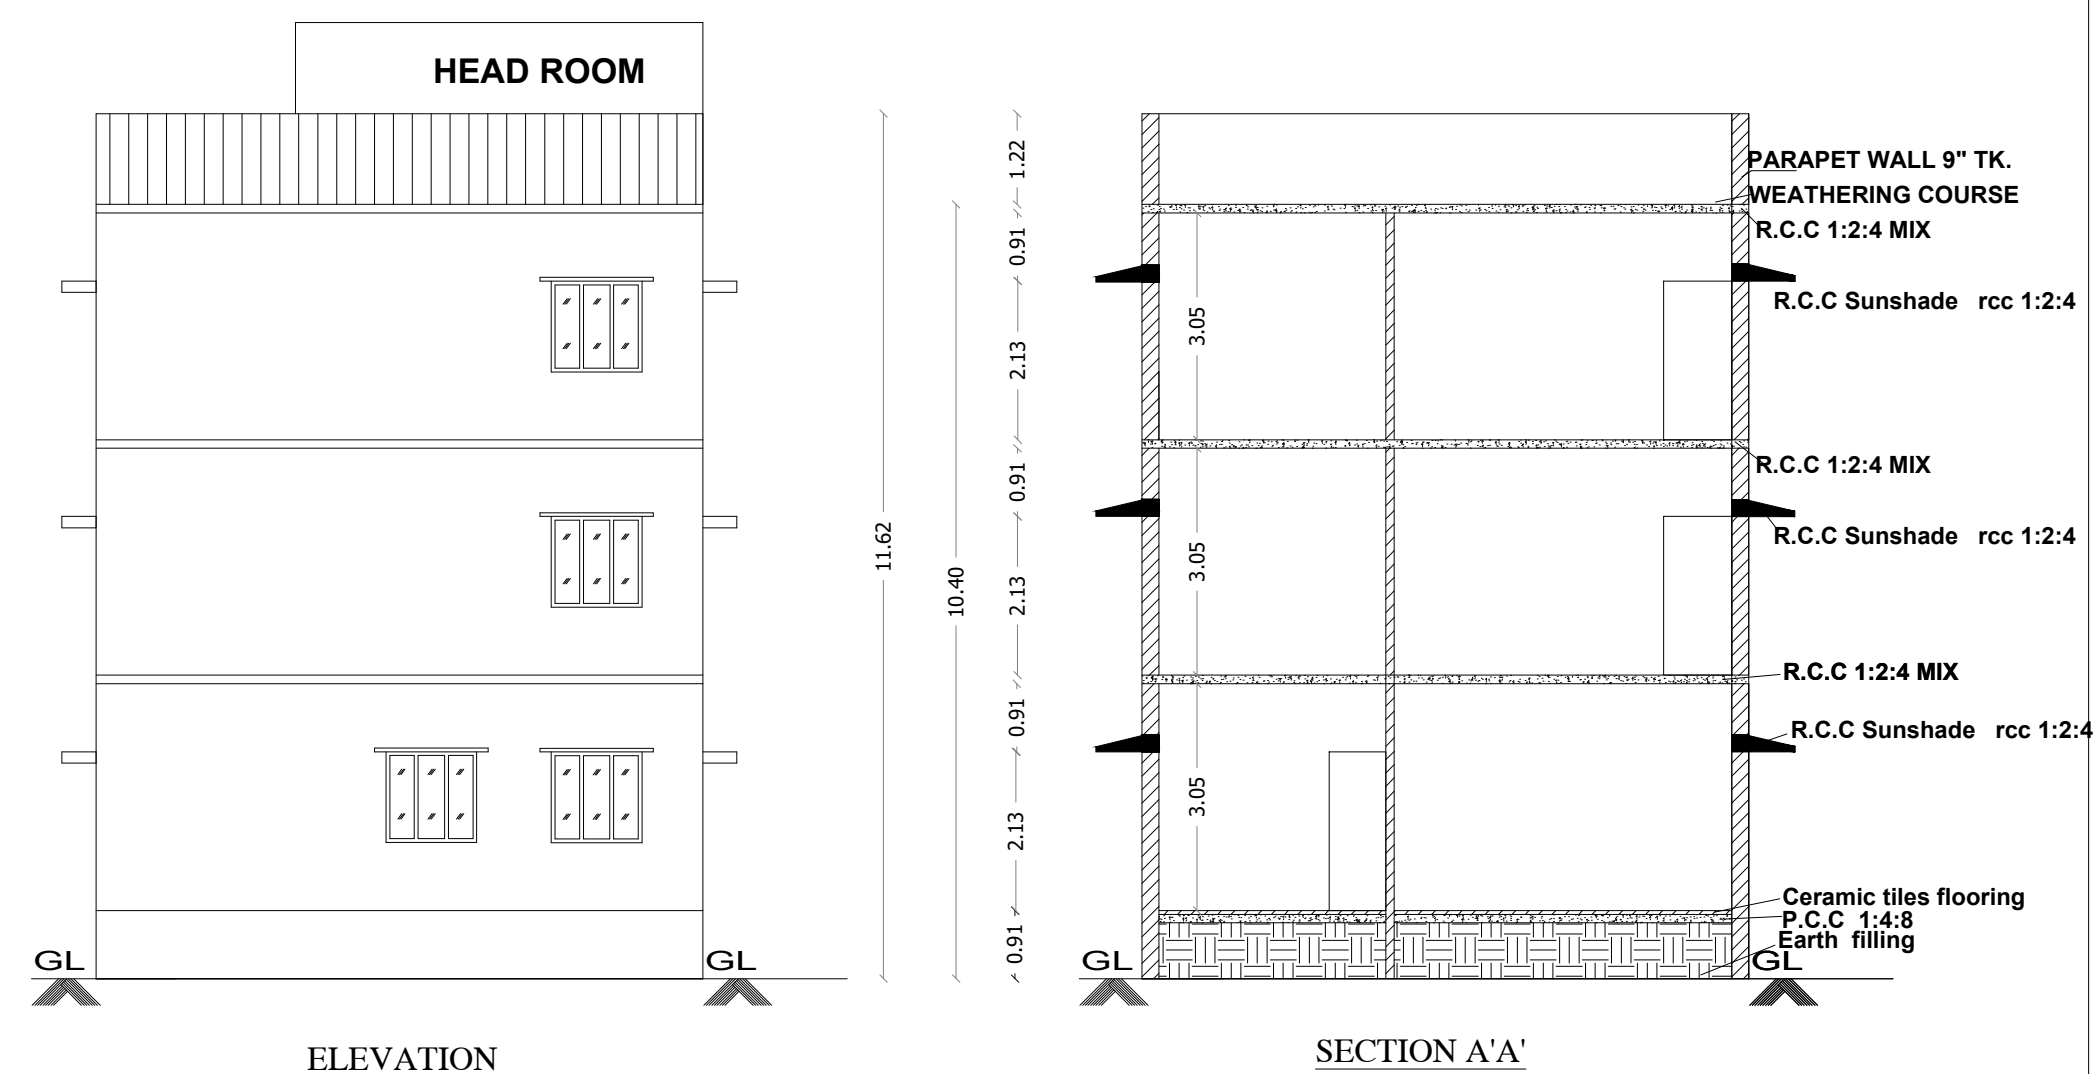

PLAN SHOWING THE PROPOSED
RESIDENTIAL BUILDING PLOT NO:92
"GLOBUS PALLADIUM" OLD S.NO:196/1C
NEW S.NO:196/1C2,AS PER PATT
NO:5332 PADUR VILLAGE &
PANCHAYAT UNION ,THIRUPORUR
TALUK , CHENGALPATTU DISTRICT.

JOINERIES			
1	M.D	C.W.DOOR	3'3" x 7'0"
2	D	C.W.DOOR	3'0" x 7'0"
3	D2	C.W.DOOR	2'6"x7'0"
4	W	WINDOW	4'0" x 4'0"
5	W1	WINDOW	3'0" x 4'0"
6	V	VENTILATOR	3'0" x 2'0"

DOC AREA	161.42 SQM OR 1737.50 SQFT
PATTA AREA	161.00 SQM OR 1733.00 SQFT
AS AT SITE	161.29 SQM OR 1736.02 SQFT

AREA DETAILS	FSI SQ.M	NON FSI SQ.M	TOTAL AREA SQ.M
PRO G.FLOOR AREA	45.56	34.18	79.74
PRO FIRST.FLOOR AREA	79.74	---	79.74
PRO SECOND.FLOOR AREA	79.74	---	79.74
HEAD ROOM AREA	---	11.15	11.15
TOTAL BUILD UP AREA	205.04	45.33	250.37
FSI	1.274		
COVERAGE	49.3%		



OWNERS SIGN

DRAWN

D. JOHN CHARLES

JOTHY PLANNERS

First Floor G.S.COMPLEX
ANNA NAGAR MAIN ROAD
PADAPPAI 601 301.
CELL: 98407 65497

J.MARY ASHA,B.E.,
Register Engineer
TVLR/RE/Gr-III/2021/07/004
JOTHY PLANNERS
1st Floor, G.S.Complex,
Anna Nagar Main Road,
Padappai-601301
Ph:9640765497

L.S /ENGINEER: