


PLAN SHOWING THE PROPOSED CONSTRUCTION OF R.C.C ROOF RESIDENTIAL BUILDING IN "NAMMAZHVAR THOTTAM -II " PLOT NO:22, SURVEY NO:996/1A3A1A(PART) AT THAIYUR-B VILLAGE AND PANCHAYAT, THIRUPORUR TALUK AND PANCHAYAT UNION, CHENGALPATTU DISTRICT.



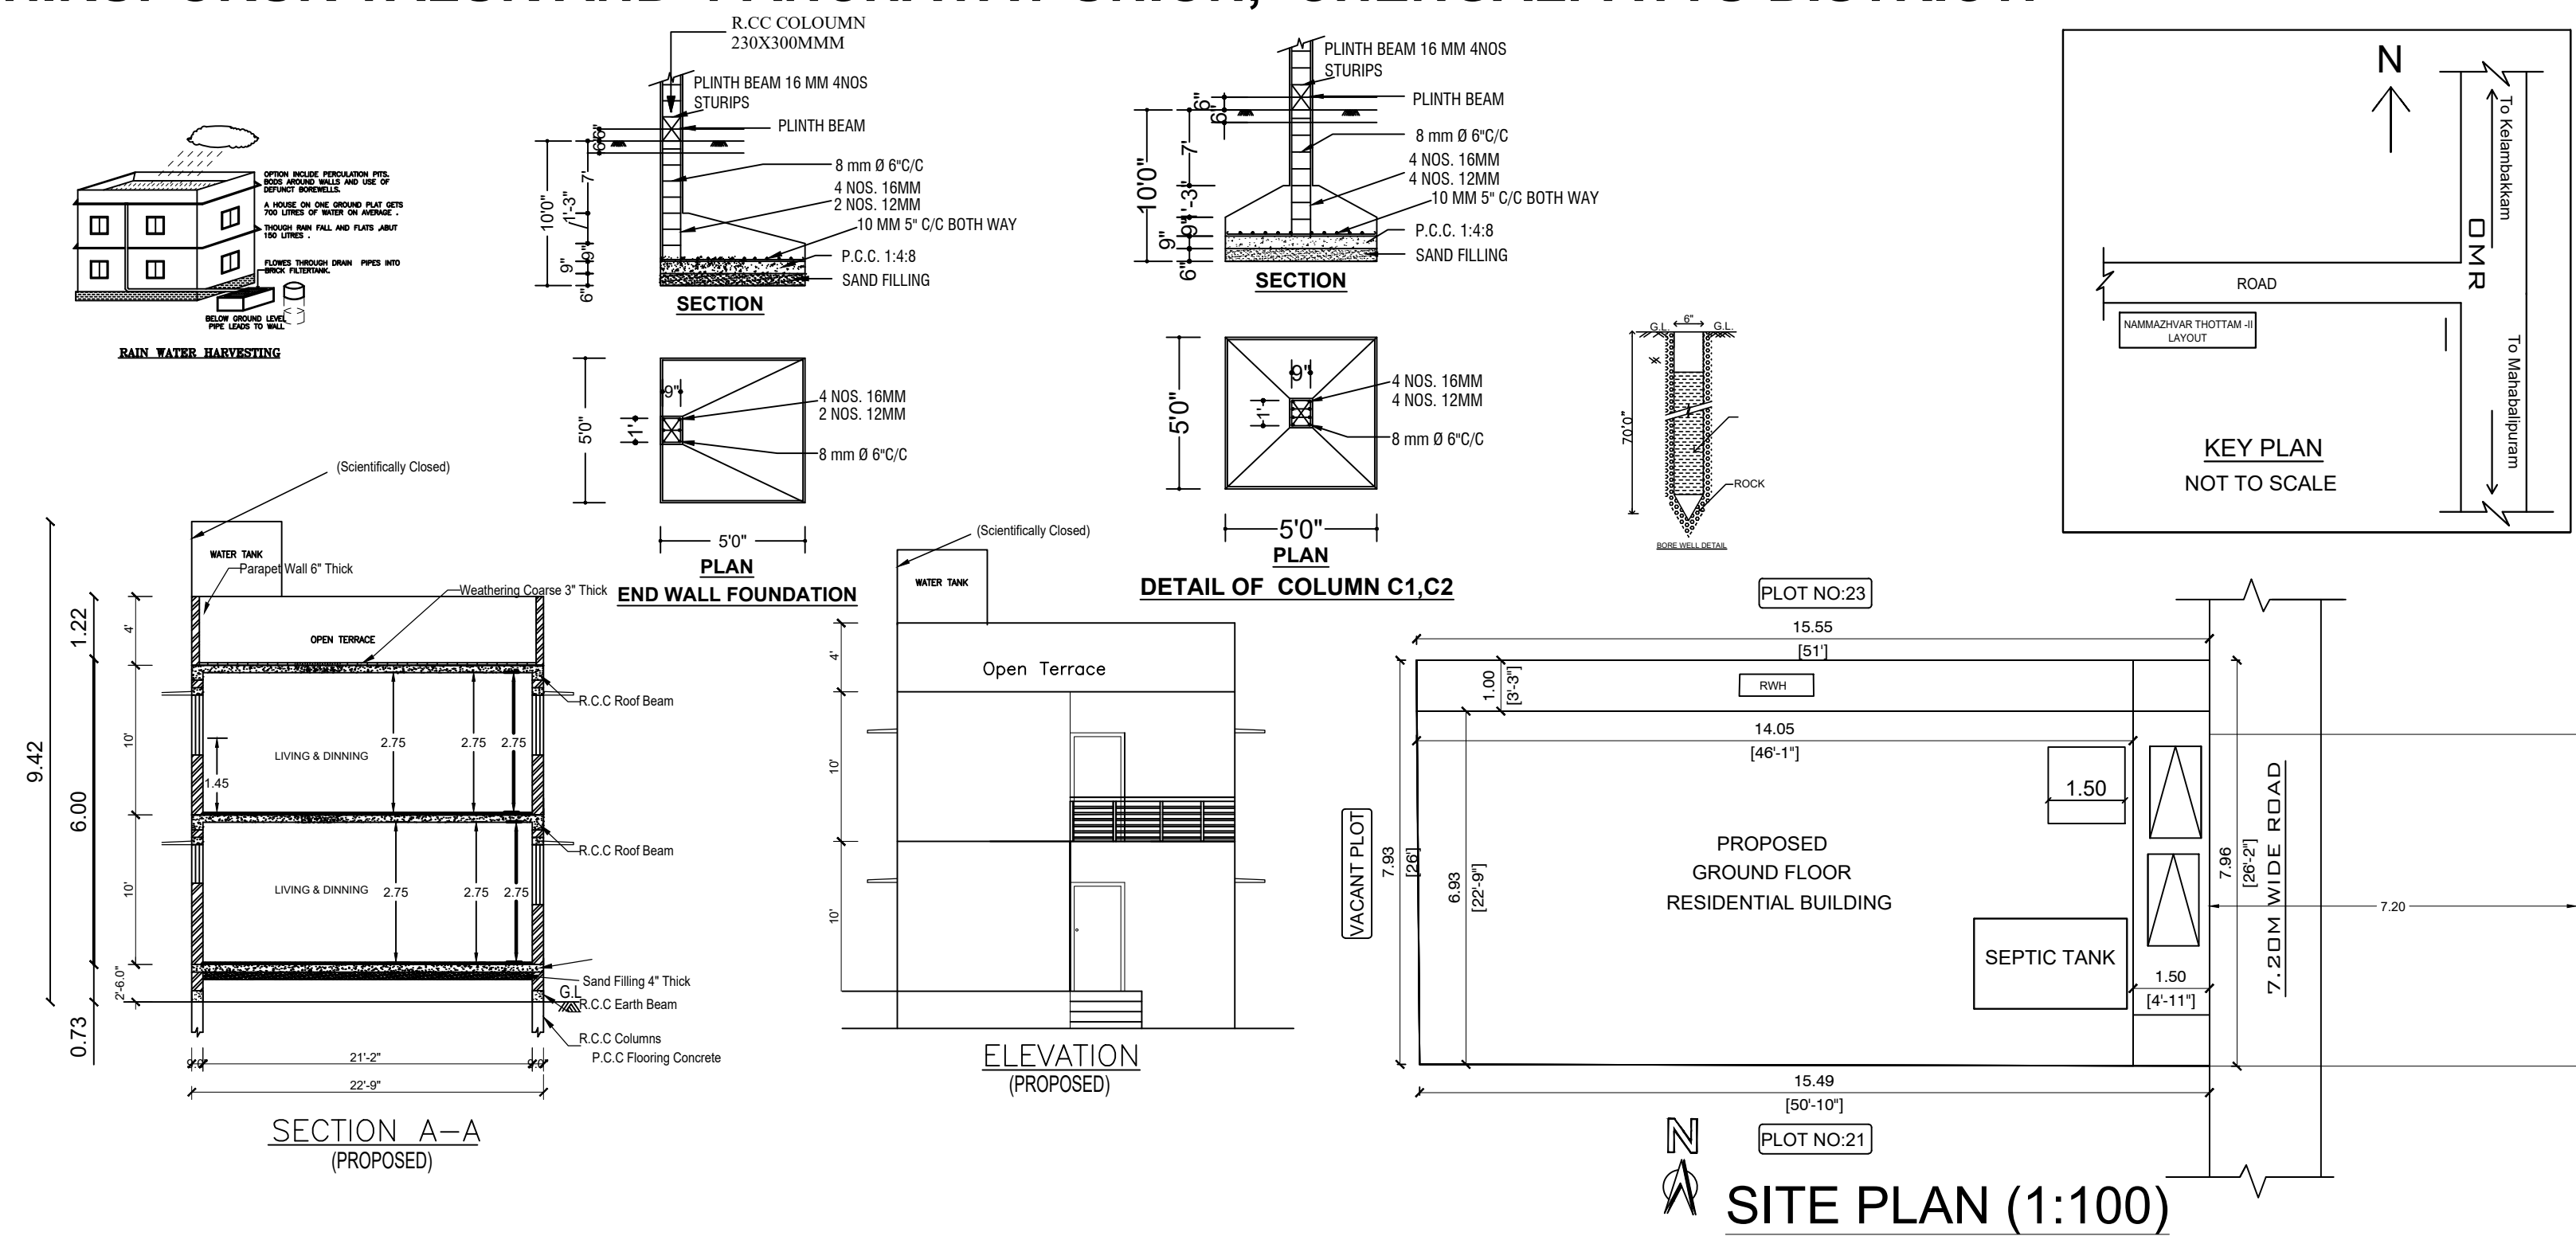


OWNER NAME : Mr.S.THILAKKUMAR

- SPECIFICATIONS :**
- FOUNDATION WITH R.C.C. FOOTING AND COLUMNS
 - PLINTH BEAM WITH R.C.C.1:2:4, 230 X 300 MM
 - MAT CONCRETE FOR FOUNDATION WITH P.C.C.1:5:10
 - SUPER STRUCTURE WITH BRICK MASONRY IN C.M.1:6
 - LINTEL CUM SUNSHADE WITH R.C.C.1:2:4
 - ROOF SLAB/ROOF BEAMS WITH R.C.C.1:2:4
 - WEATHERING COURSE WITH BRICK JELLY LIME CONCRETE
 - CERAMIC FLOORING OVER A BASECOURSE OF C.C.1:5:10

JOINERIES			COLOUR INDEX	
MAIN DOOR	MD	1.00 X 2.13	PROPOSED	
DOOR	D1	0.91 X 2.13	ROAD	
DOOR	D2	0.76 X 2.13	SITE BOUNDARY	
WINDOW	W	1.22 X 1.22		
WINDOW	W1	1.00 X 1.22		
KITCHEN WINDOW	KW	1.22 X 0.91		
VENTILATOR	V	0.76 X 0.76		
JOLLY	J	1.22 X 0.91		

ALL DIMENSION ARE IN FEET & METER SCALE 1:100			
EXTENT	IN	SQFT	SQMT
PLOT AREA (AS PER DOCUMENT)		1324.00	123.00
PLOT AREA (AS PER PATTI)		1324.00	123.00
PLINTH AREA OF GROUND FLOOR (PRO)		793.00	73.60
PLINTH AREA OF FIRST FLOOR (PRO)		793.00	73.60
TOTAL AREA		1586.00	147.20
F.S.I		1.19%	
PLOT COVERAGE		52.94%	

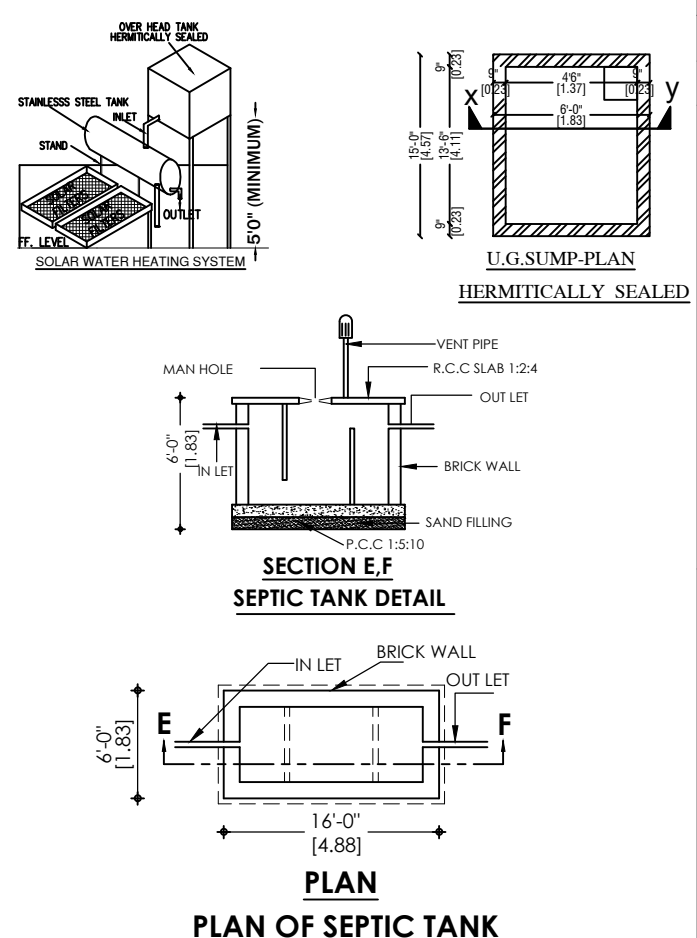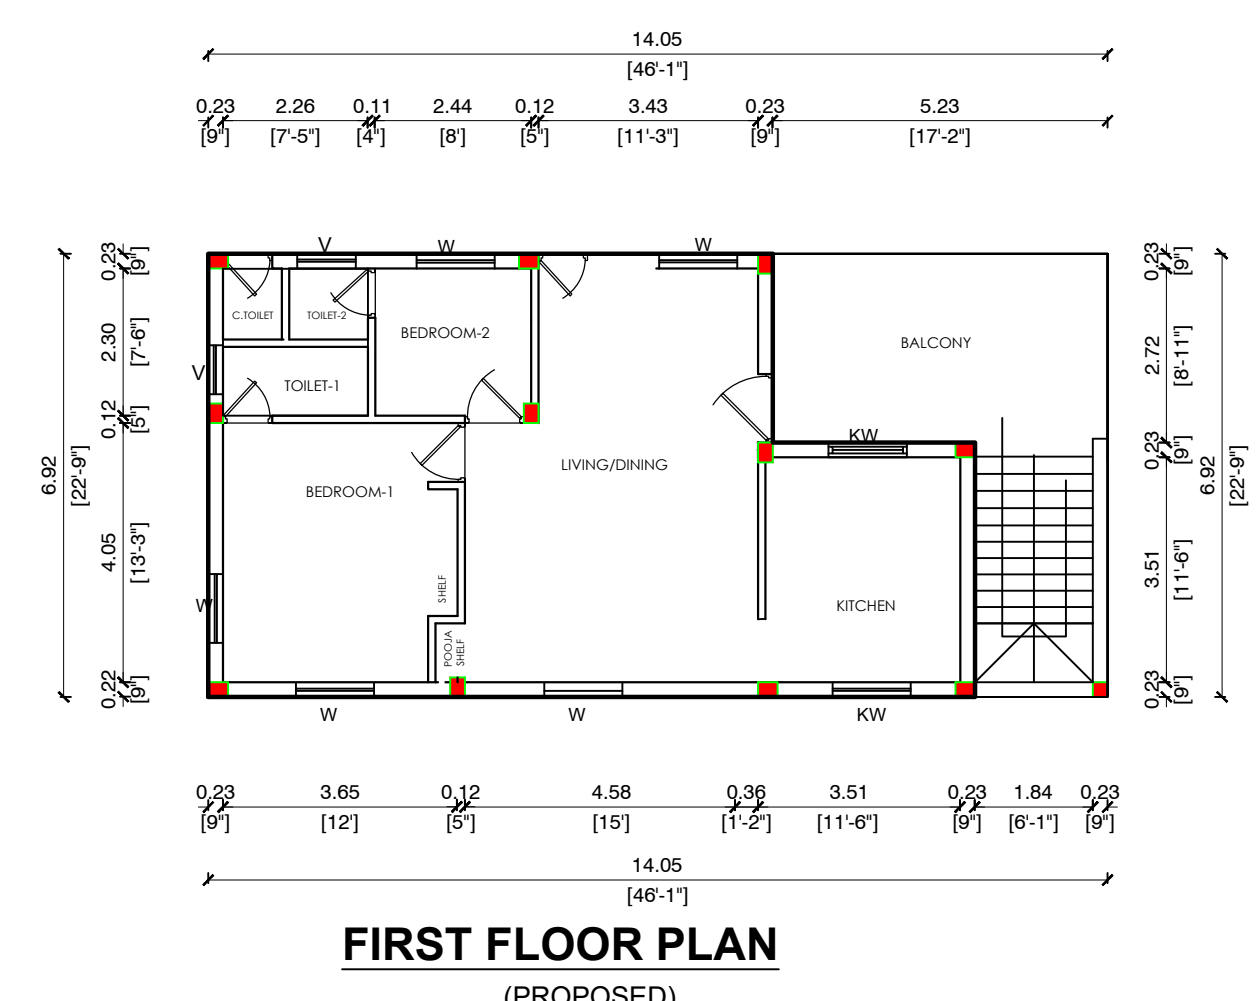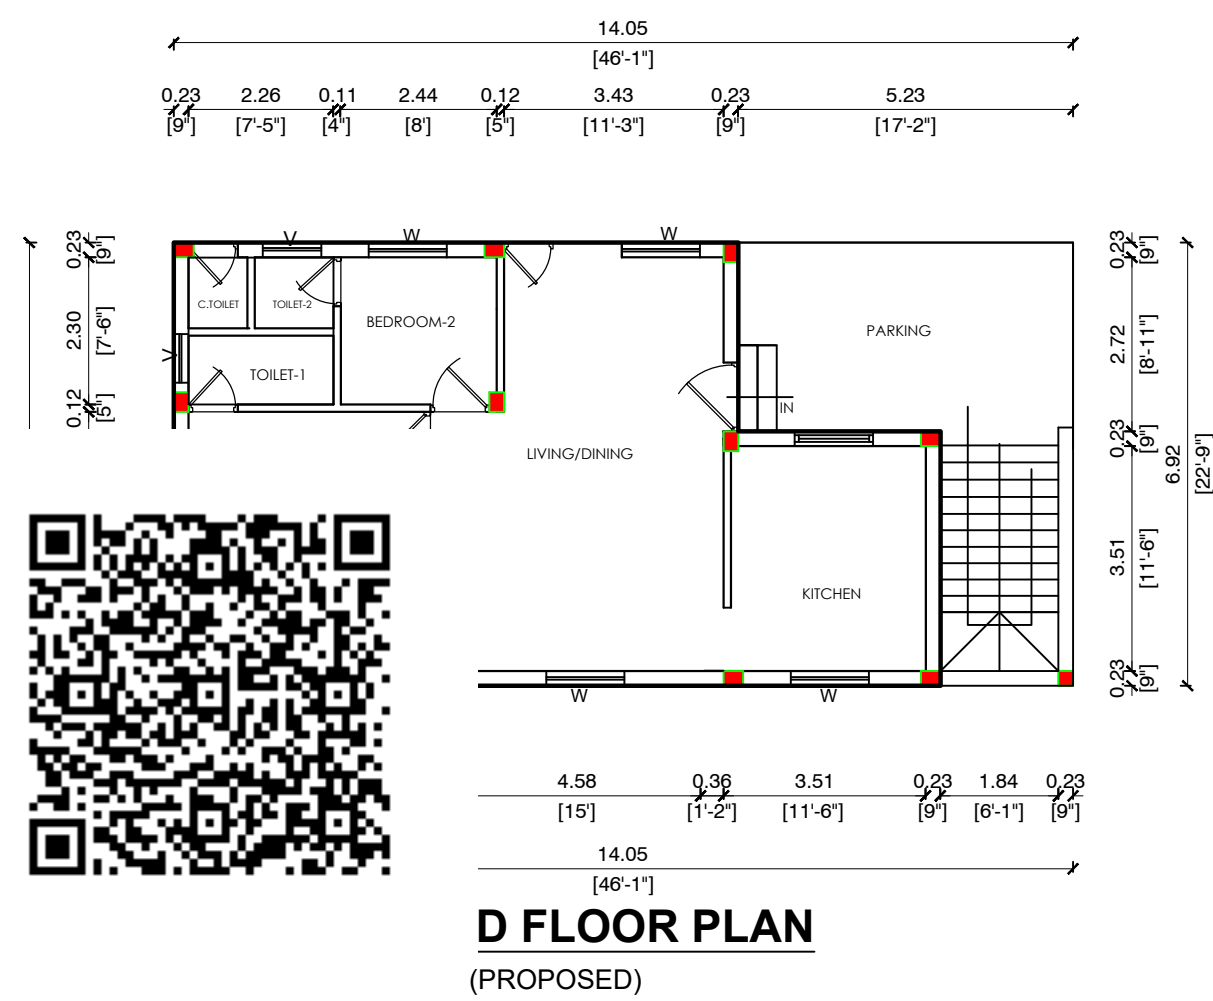

S. Thilak
S. Thilak

OWNER SIGNATURE:

S. Rajkumar
Er. S. RAJKUMAR
Licensed Surveyor
Corporation of Chennai
LIC No: RE302972019
CIT Colony, Mylapore, Chennai-600 004.
Ph : 9994032503, 8667531378

REGISTER ENGINEER