



PLAN SHOWING THE PROPOSED ADDITIONAL CONSTRUCTION OF SECOND FLOOR RESIDENTIAL BUILDING
IN EXISTING GROUND AND FIRST FLOOR RESIDENTIAL BUILDING AT PLOT No.22, "SRI GANAPATHY NAGAR"
IN NEW S.No. 397/1C, PATTA No.2170, OF CHETTIPUNNIYAM VILLAGE / PANCHAYAT,
KATTANKOLATHUR PANCHAYAT UNION, CHENGALPATTU TALUK / DIST.

OWNER:- Mr. J.CHOKKALINGAM


EXISTING BUILDING PANCHAYAT APP. No. 26/22-23 DATED:- 9.11.2022

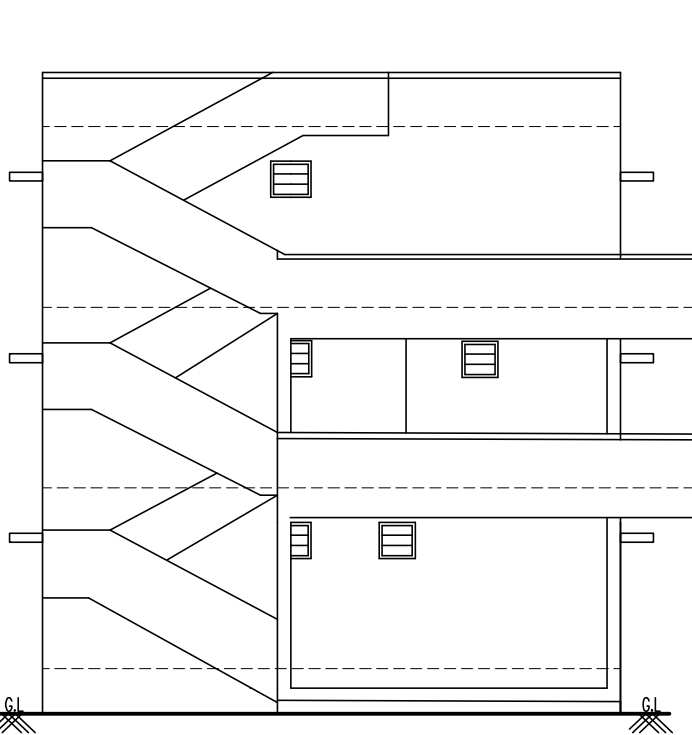



FRONT ELEVATION

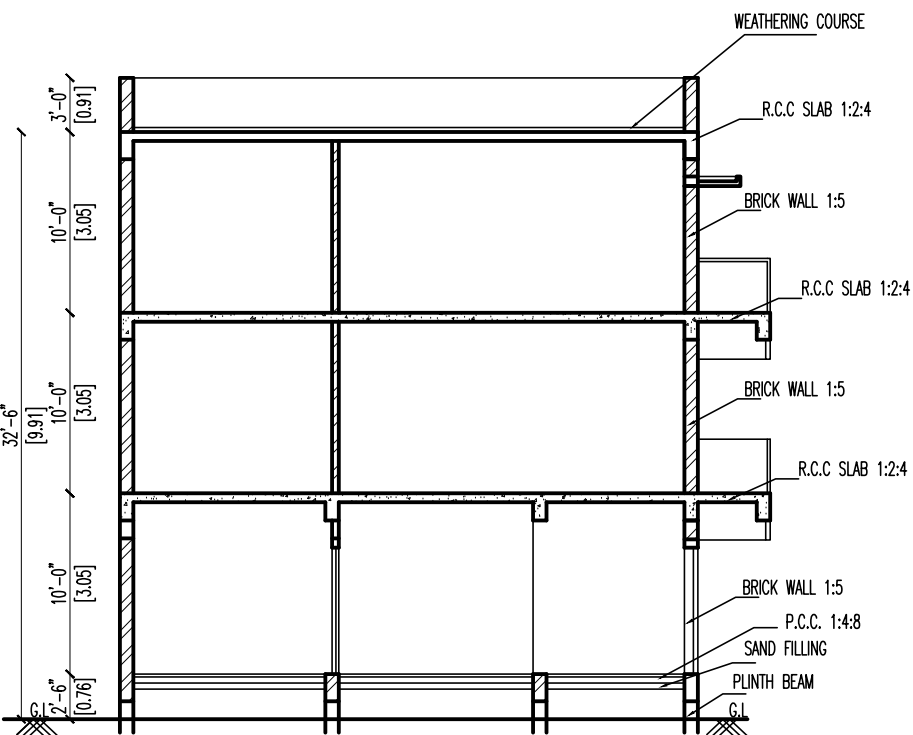

SECTION -AA

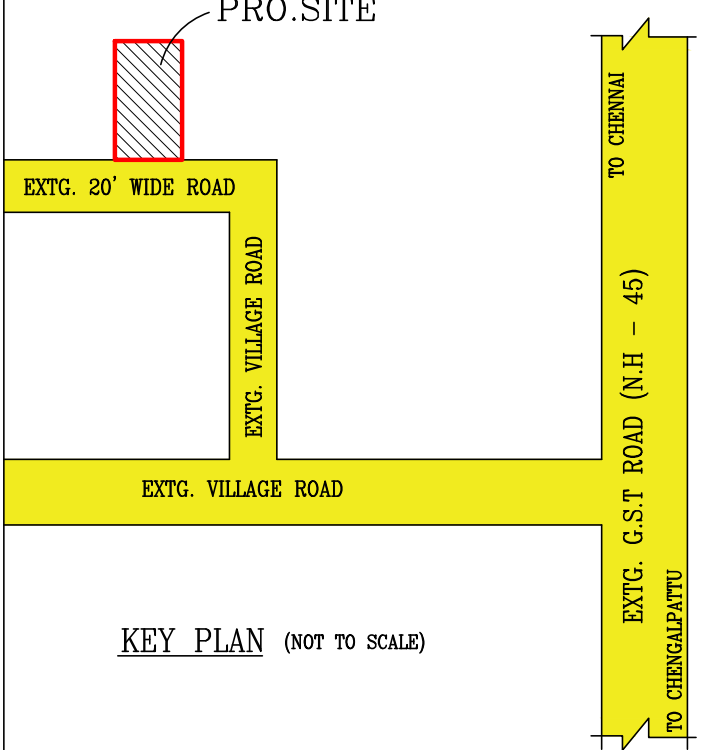


KEY PLAN (NOT TO SCALE)

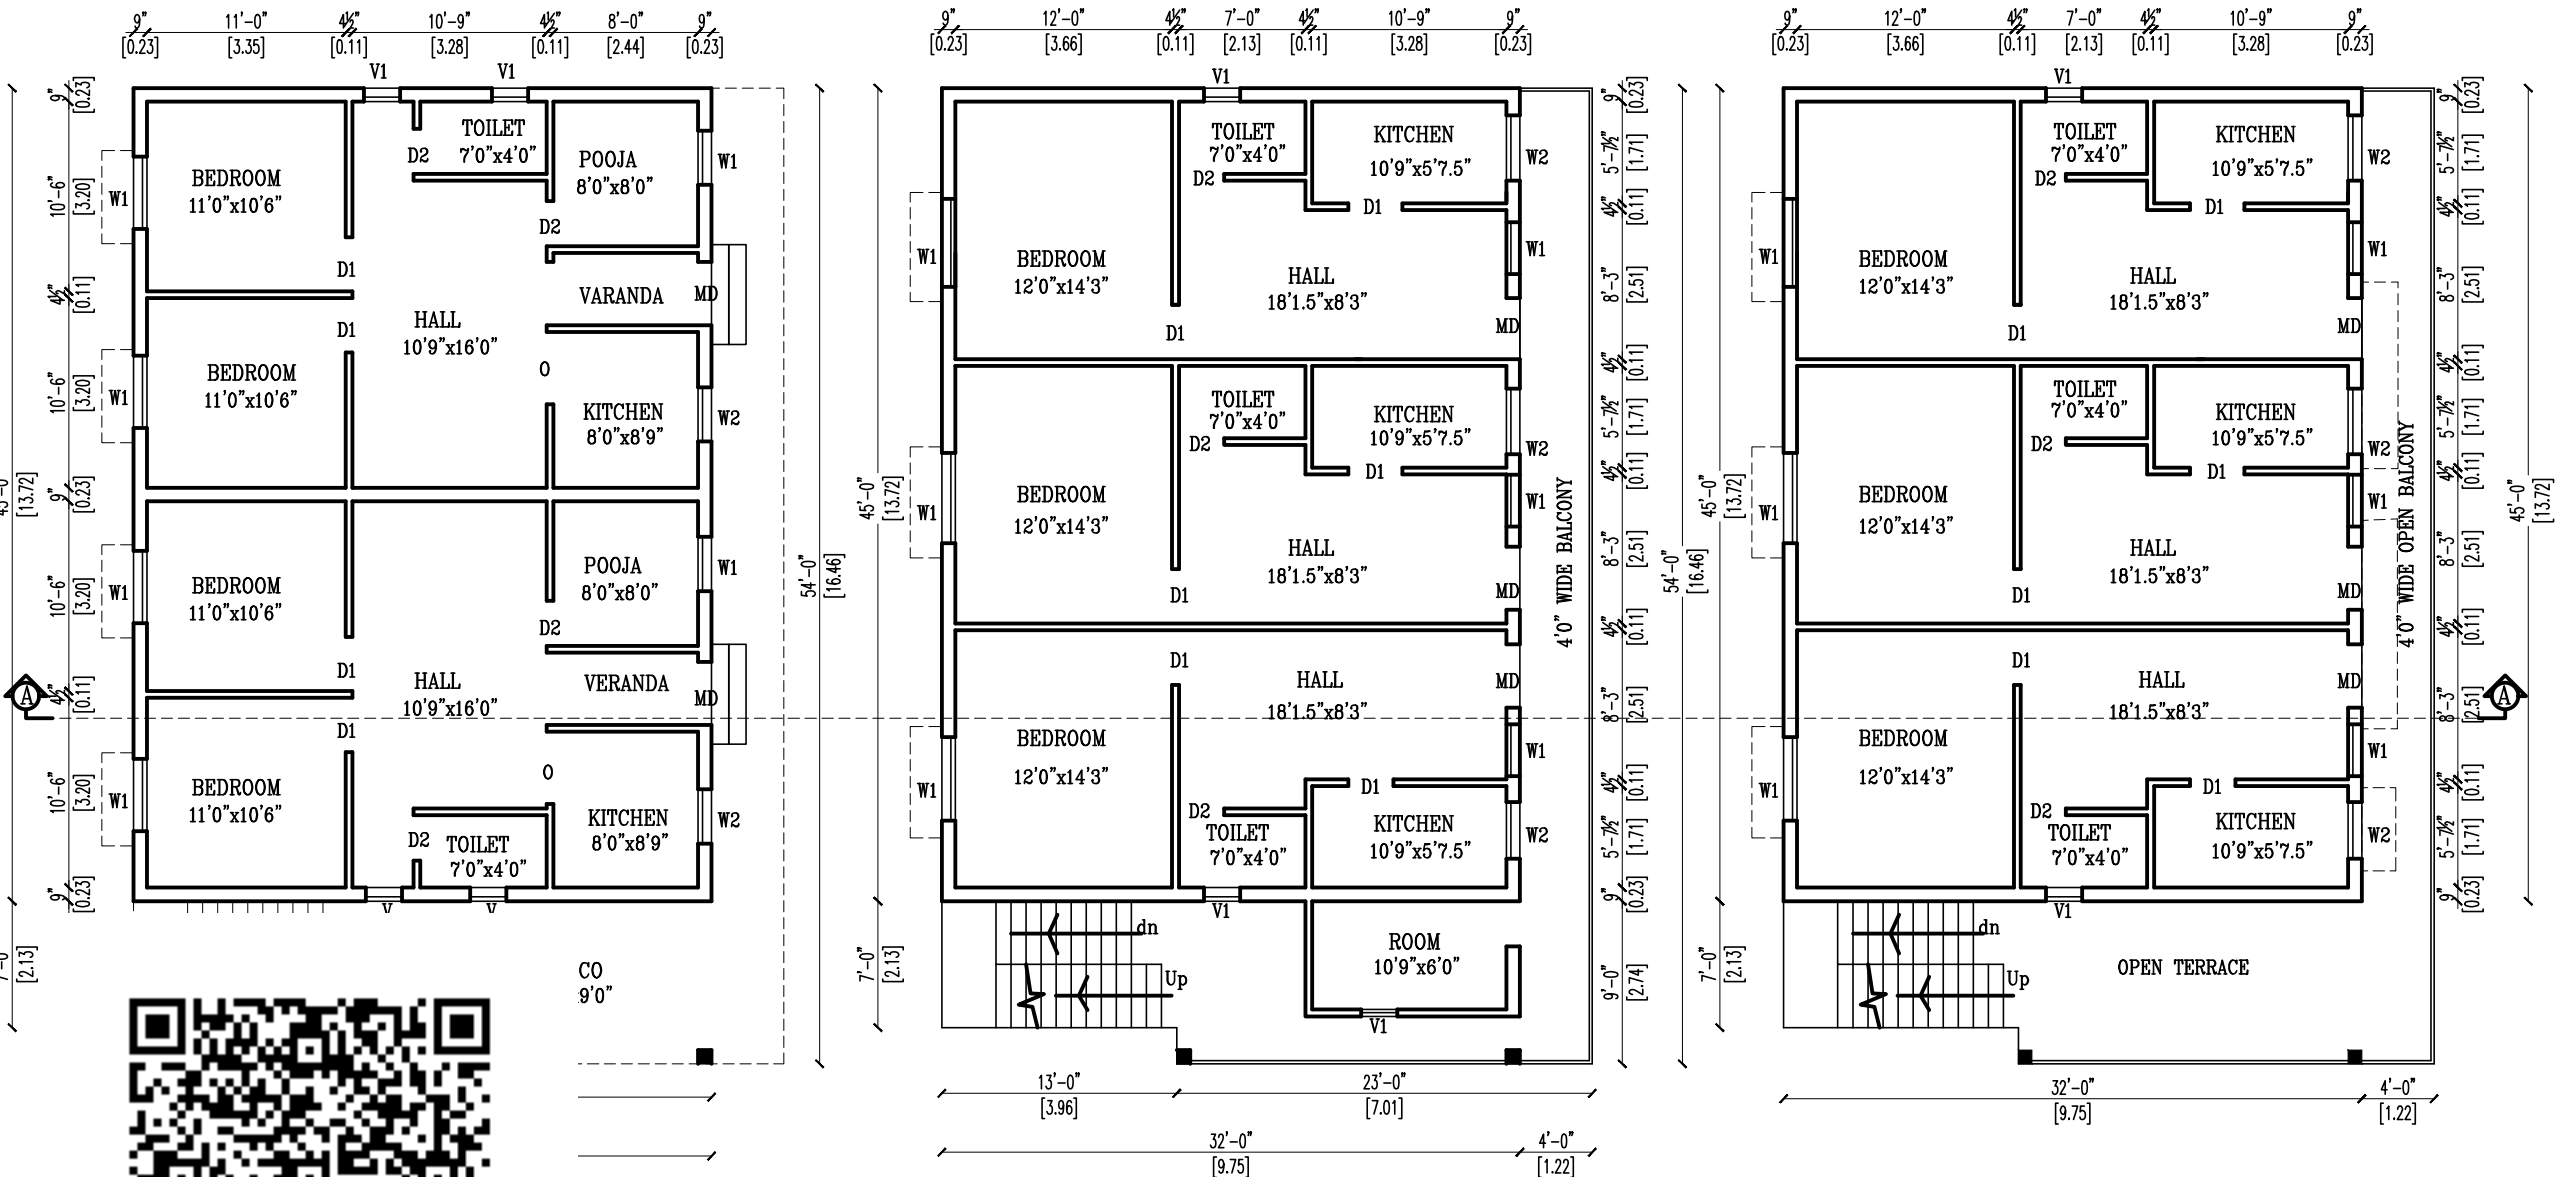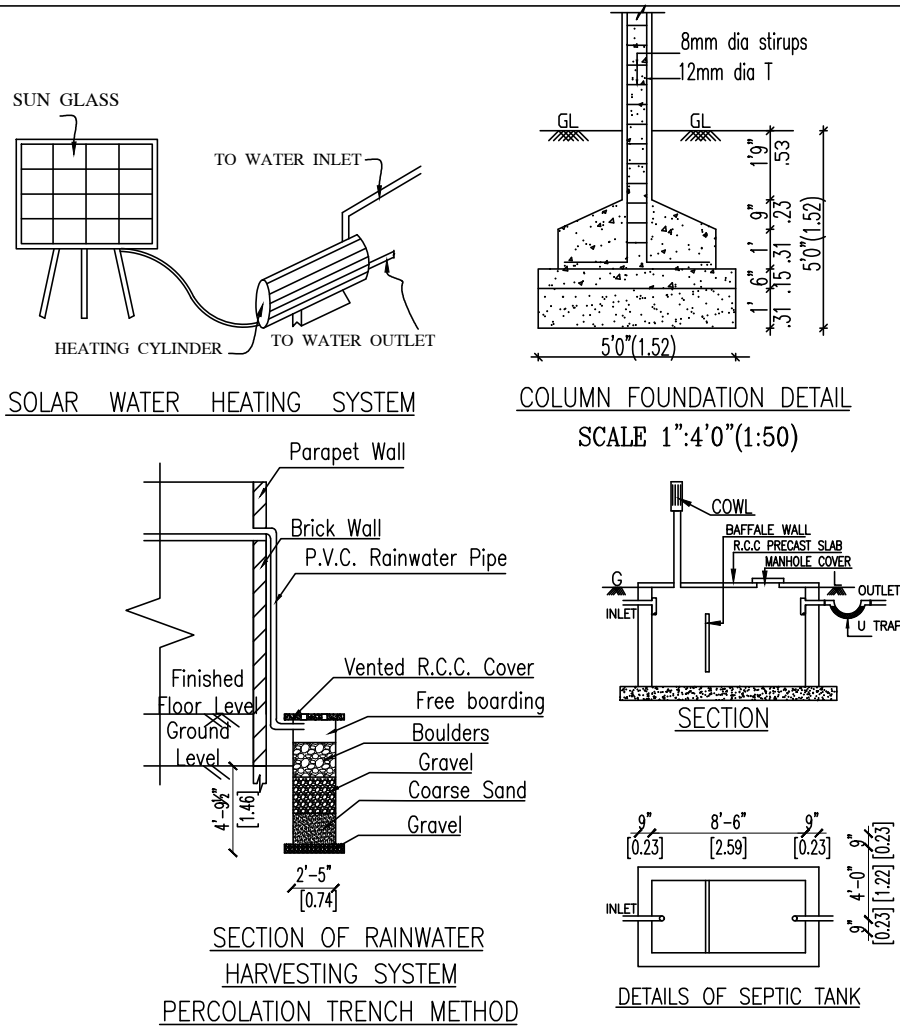

EXTG. FIRST FLOOR PLAN

PROPOSED SECOND FLOOR PLAN

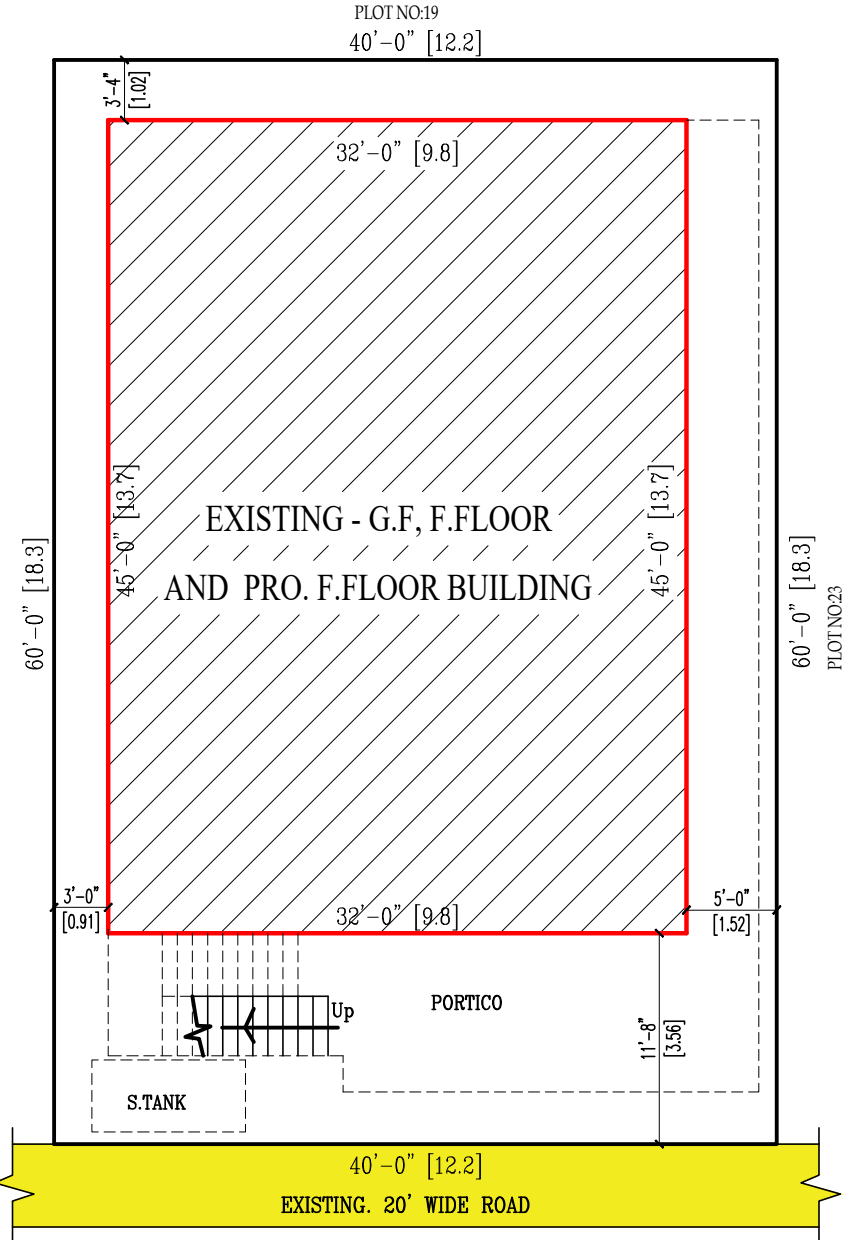


SITE PLAN

OFFICE USE

COLOUR INDEX

PRO. BUILDING	
SITE BOUNDARY	
ROAD	

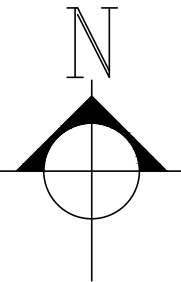

SCHEDULE OF JOINERY

MD	MAIN DOOR	3'3"x7'0"
D1	DOOR	3'0"x7'0"
D2	DOOR	2'6"x7'0"
W1	WINDOW	4'0"x4'0"
W2	WINDOW	4'0"x3'0"
V1	VENTILATION	2'0"x2'0"

SCALE 1 INCH= 8 FEET

AREA STATEMENT

	Sq.Ft	Sq.Mt
PLOT AREA	2400.00	223.05
EXTG. GROUND FLOOR	1440.00	133.83
EXTG. FIRST FLOOR	1822.00	169.28
PRO. SECOND FLOOR	1440.00	133.83
TOTAL BUILDUP AREA	4702.00	436.82

F.S.I	1.959
PLOT COVERAGE	60%

OWNER SIGNATURE

Signature of Registered Professional
Er. P. BALU, B.E.,
Registered Engineer, Grade-II (RE)
Reg. No. CGL DIST/RE/Gr-II/2021/08/008
No. 27, G.S.T. Road, Chengalpattu-603 001.
Mobile: 77086 29625

REGISTERED ENGINEER