


PLAN SHOWING THE PROPOSED ADDITIONAL CONSTRUCTION OF FIRST FLOOR RCC ROOF COMMERCIAL AND RESIDENTIAL BUILDING IN EX.GROUND FLOOR DR.NO : , S.NO: 79A / 1C3B2 , V.NO:35 , KOTHIMANGALAM VILLAGE AND PANCHAYAT , THIRUKKAZHUKUNDRAM PANCHAYAT UNION AND TALUK , CHENGALPATTU DISTRICT. REGD.PLOT DTCP APPROVED IN (கீ.ஊ) செ.மு.ந.க.எண் - 1306 / 2021 DATED 29.07.21


NAME OF APPLICANT :- Mrs.K.JEEVITHA , W/O.KARUNAGARAN.

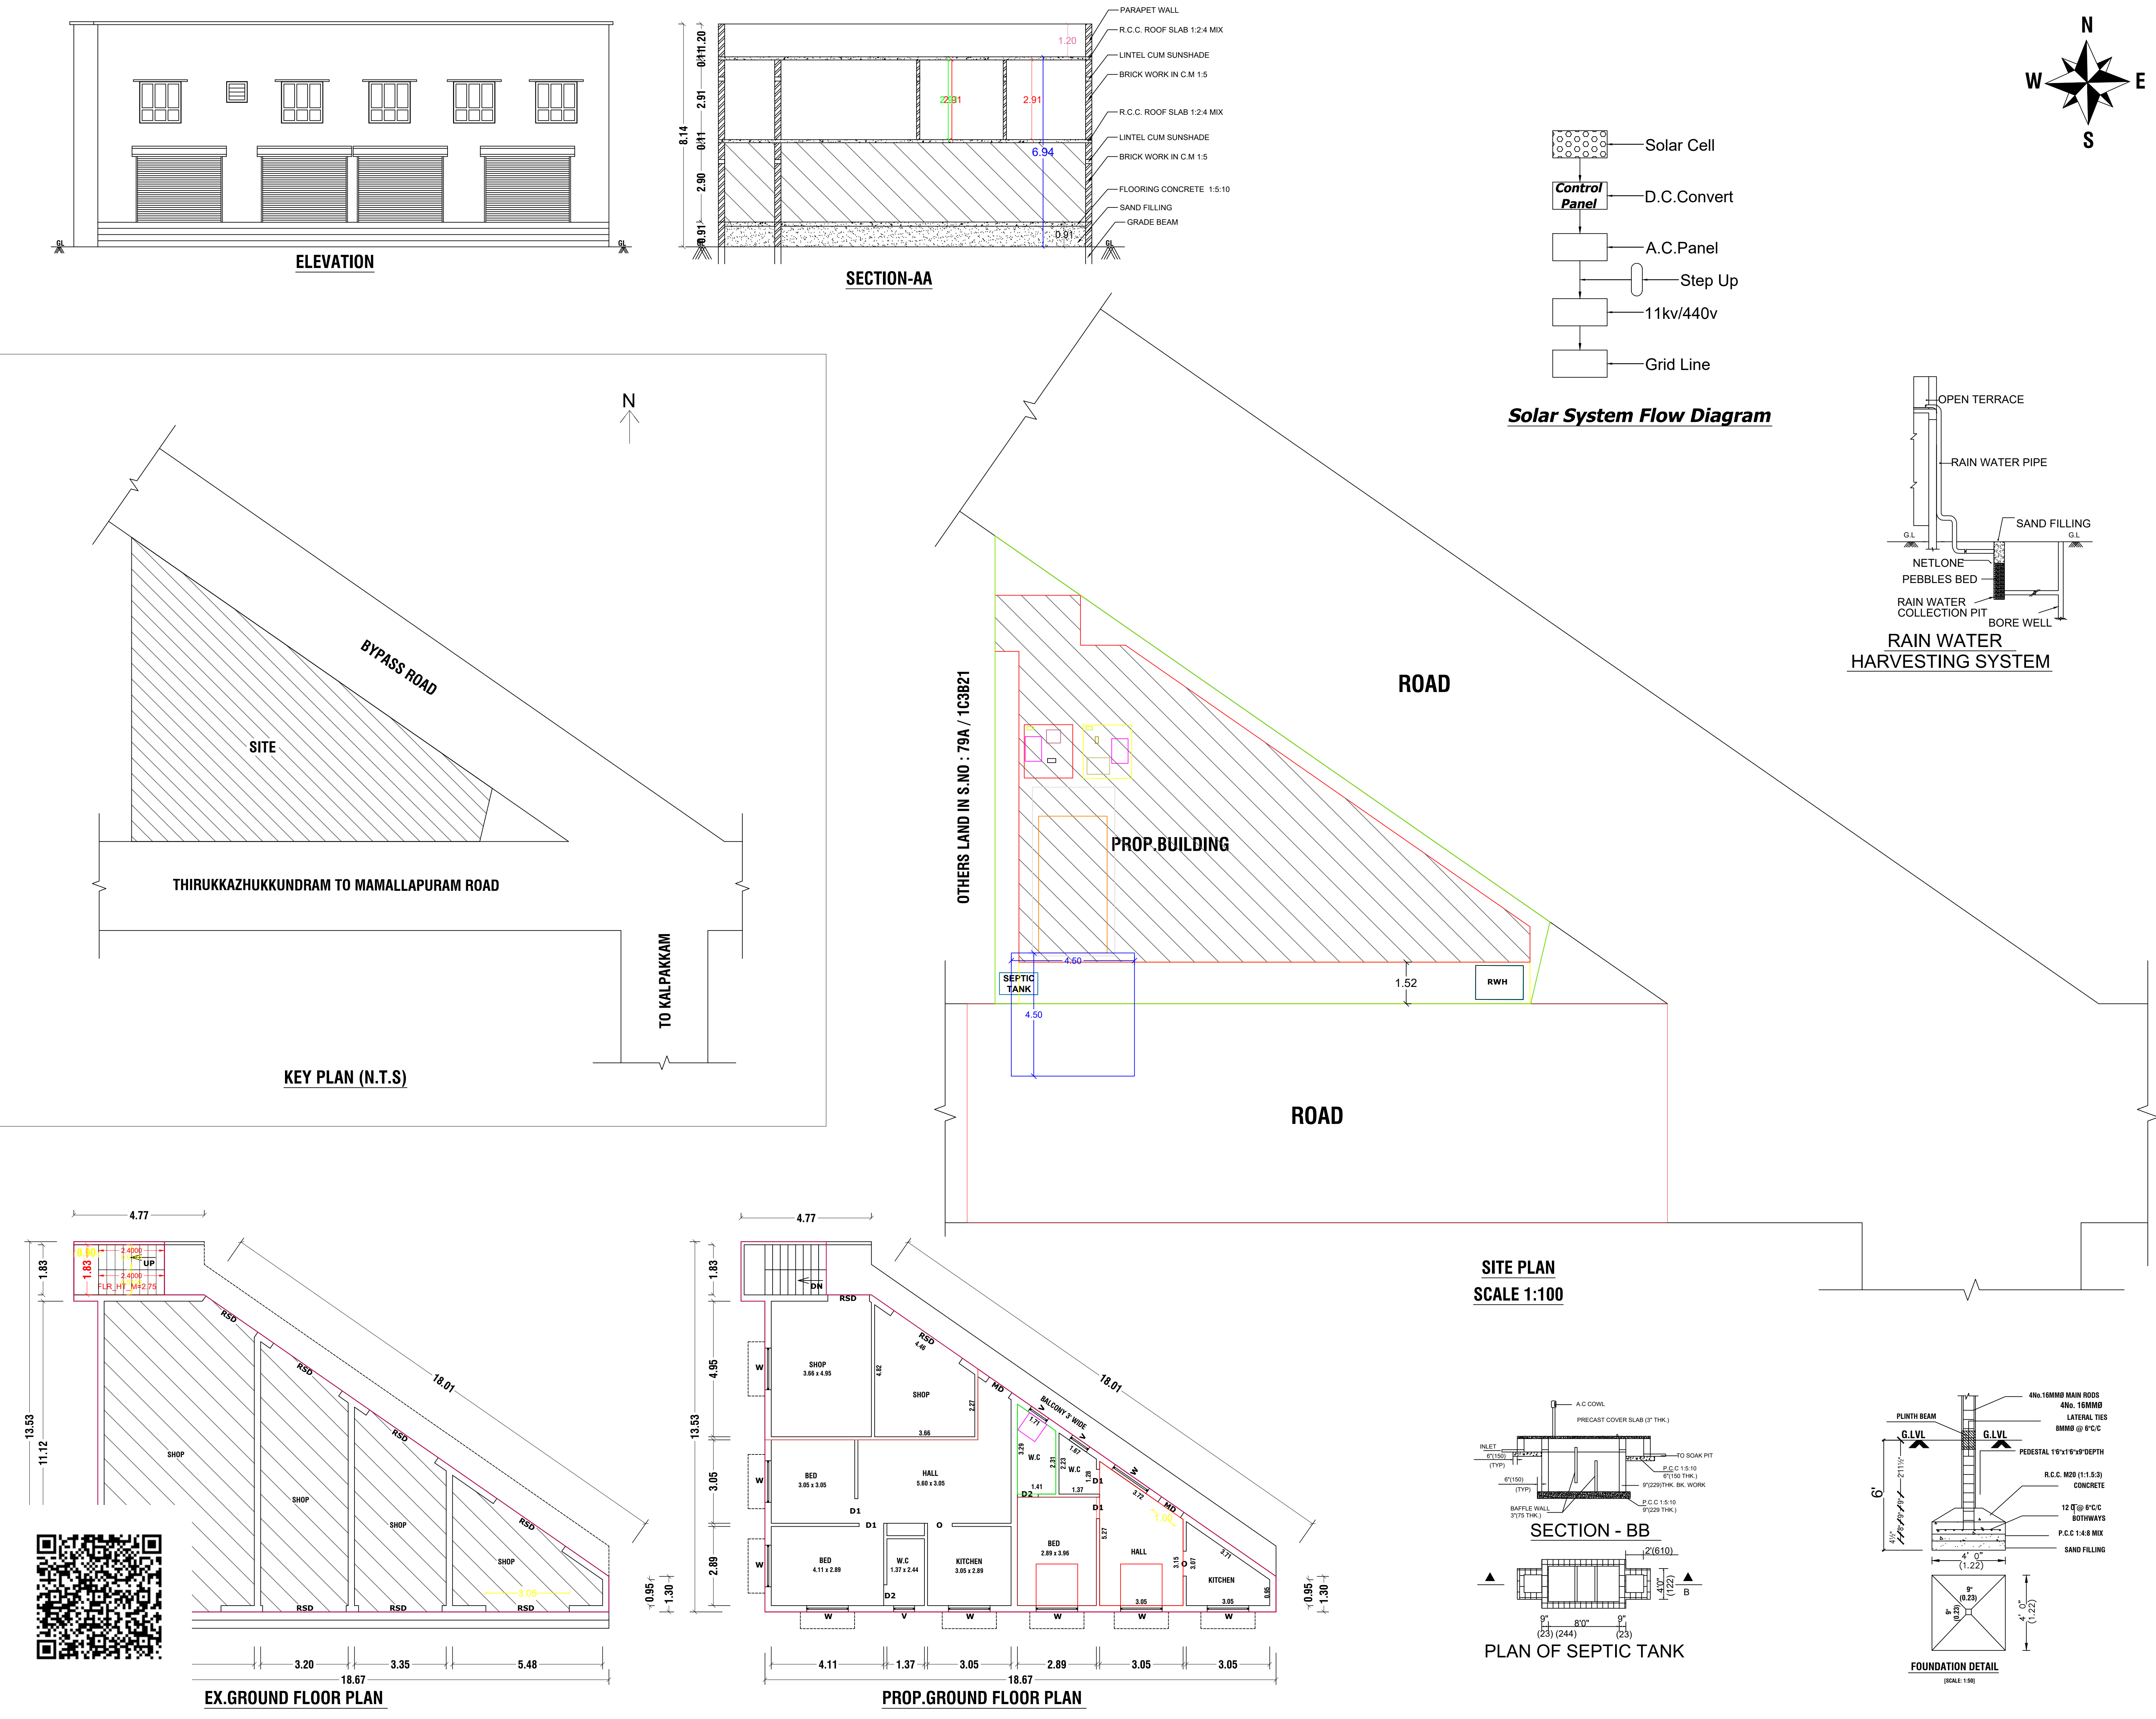

OFFICE USE:

SCHEDULE OF JOINERY		COLOUR INDEX	
MD	MAIN DOOR	1.00 X 2.13	PROPOSED
A/O	ARCH OPEN	0.91 X 2.13	
D1	DOOR	0.91 X 2.13	
D2	DOOR	0.76 X 2.13	ROAD
W	WINDOW	1.52 X 1.22	
J	JOLLY	1.52 X 1.22	SITE BOUNDARY
V	VENTILATOR	0.76 X 0.76	
AREA DETAILS		SQ.MT	SQ.FT
PLOT AREA(AS PER DOCUMENT)		202.52	2180.00
PLOT AREA(AS PER SUPERIMPOSED)		202.52	2180.00
PLINTH AREA OF EX.GROUND FLOOR		146.86	1580.79
P.AREA OF PROP.F.FLOOR (SHOP)		42.22	454.45
P.AREA OF PROP.F.FLOOR (HOUSE)		104.27	1122.35
TOTAL PROP.PLINTH AREA		146.49	1576.80
OPEN SPACE		56.03	603.19
F.S.I		1.45	

APPLICANT'S SIGNATURE

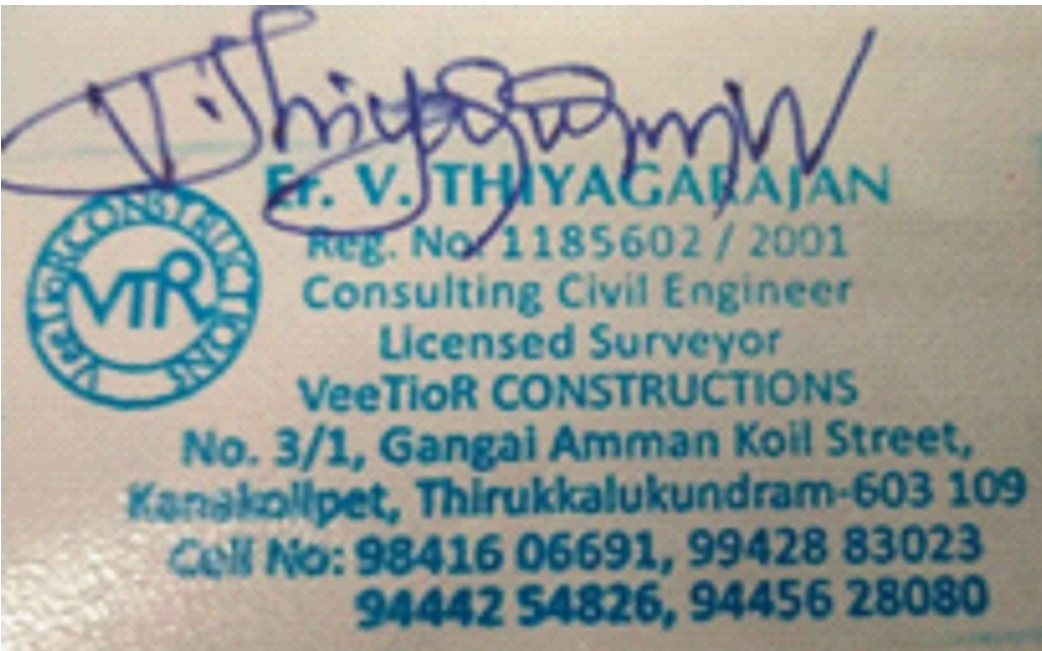

REGISTERED ENGINEER