


PLAN SHOWING THE PROPOSED CONSTRUCTION OF A RESIDENTIAL BUILDING IN PADAVATTAMMAN KOIL STREET,
GRAMANATHAM OLD S.No.42/4, PATTA No.48, PATTA NEW S.Nos.42/9&42/10, THAZHAMBUR VILLAGE, VANDALUR TALUK,
CHENGALPATTU DISTRICT.

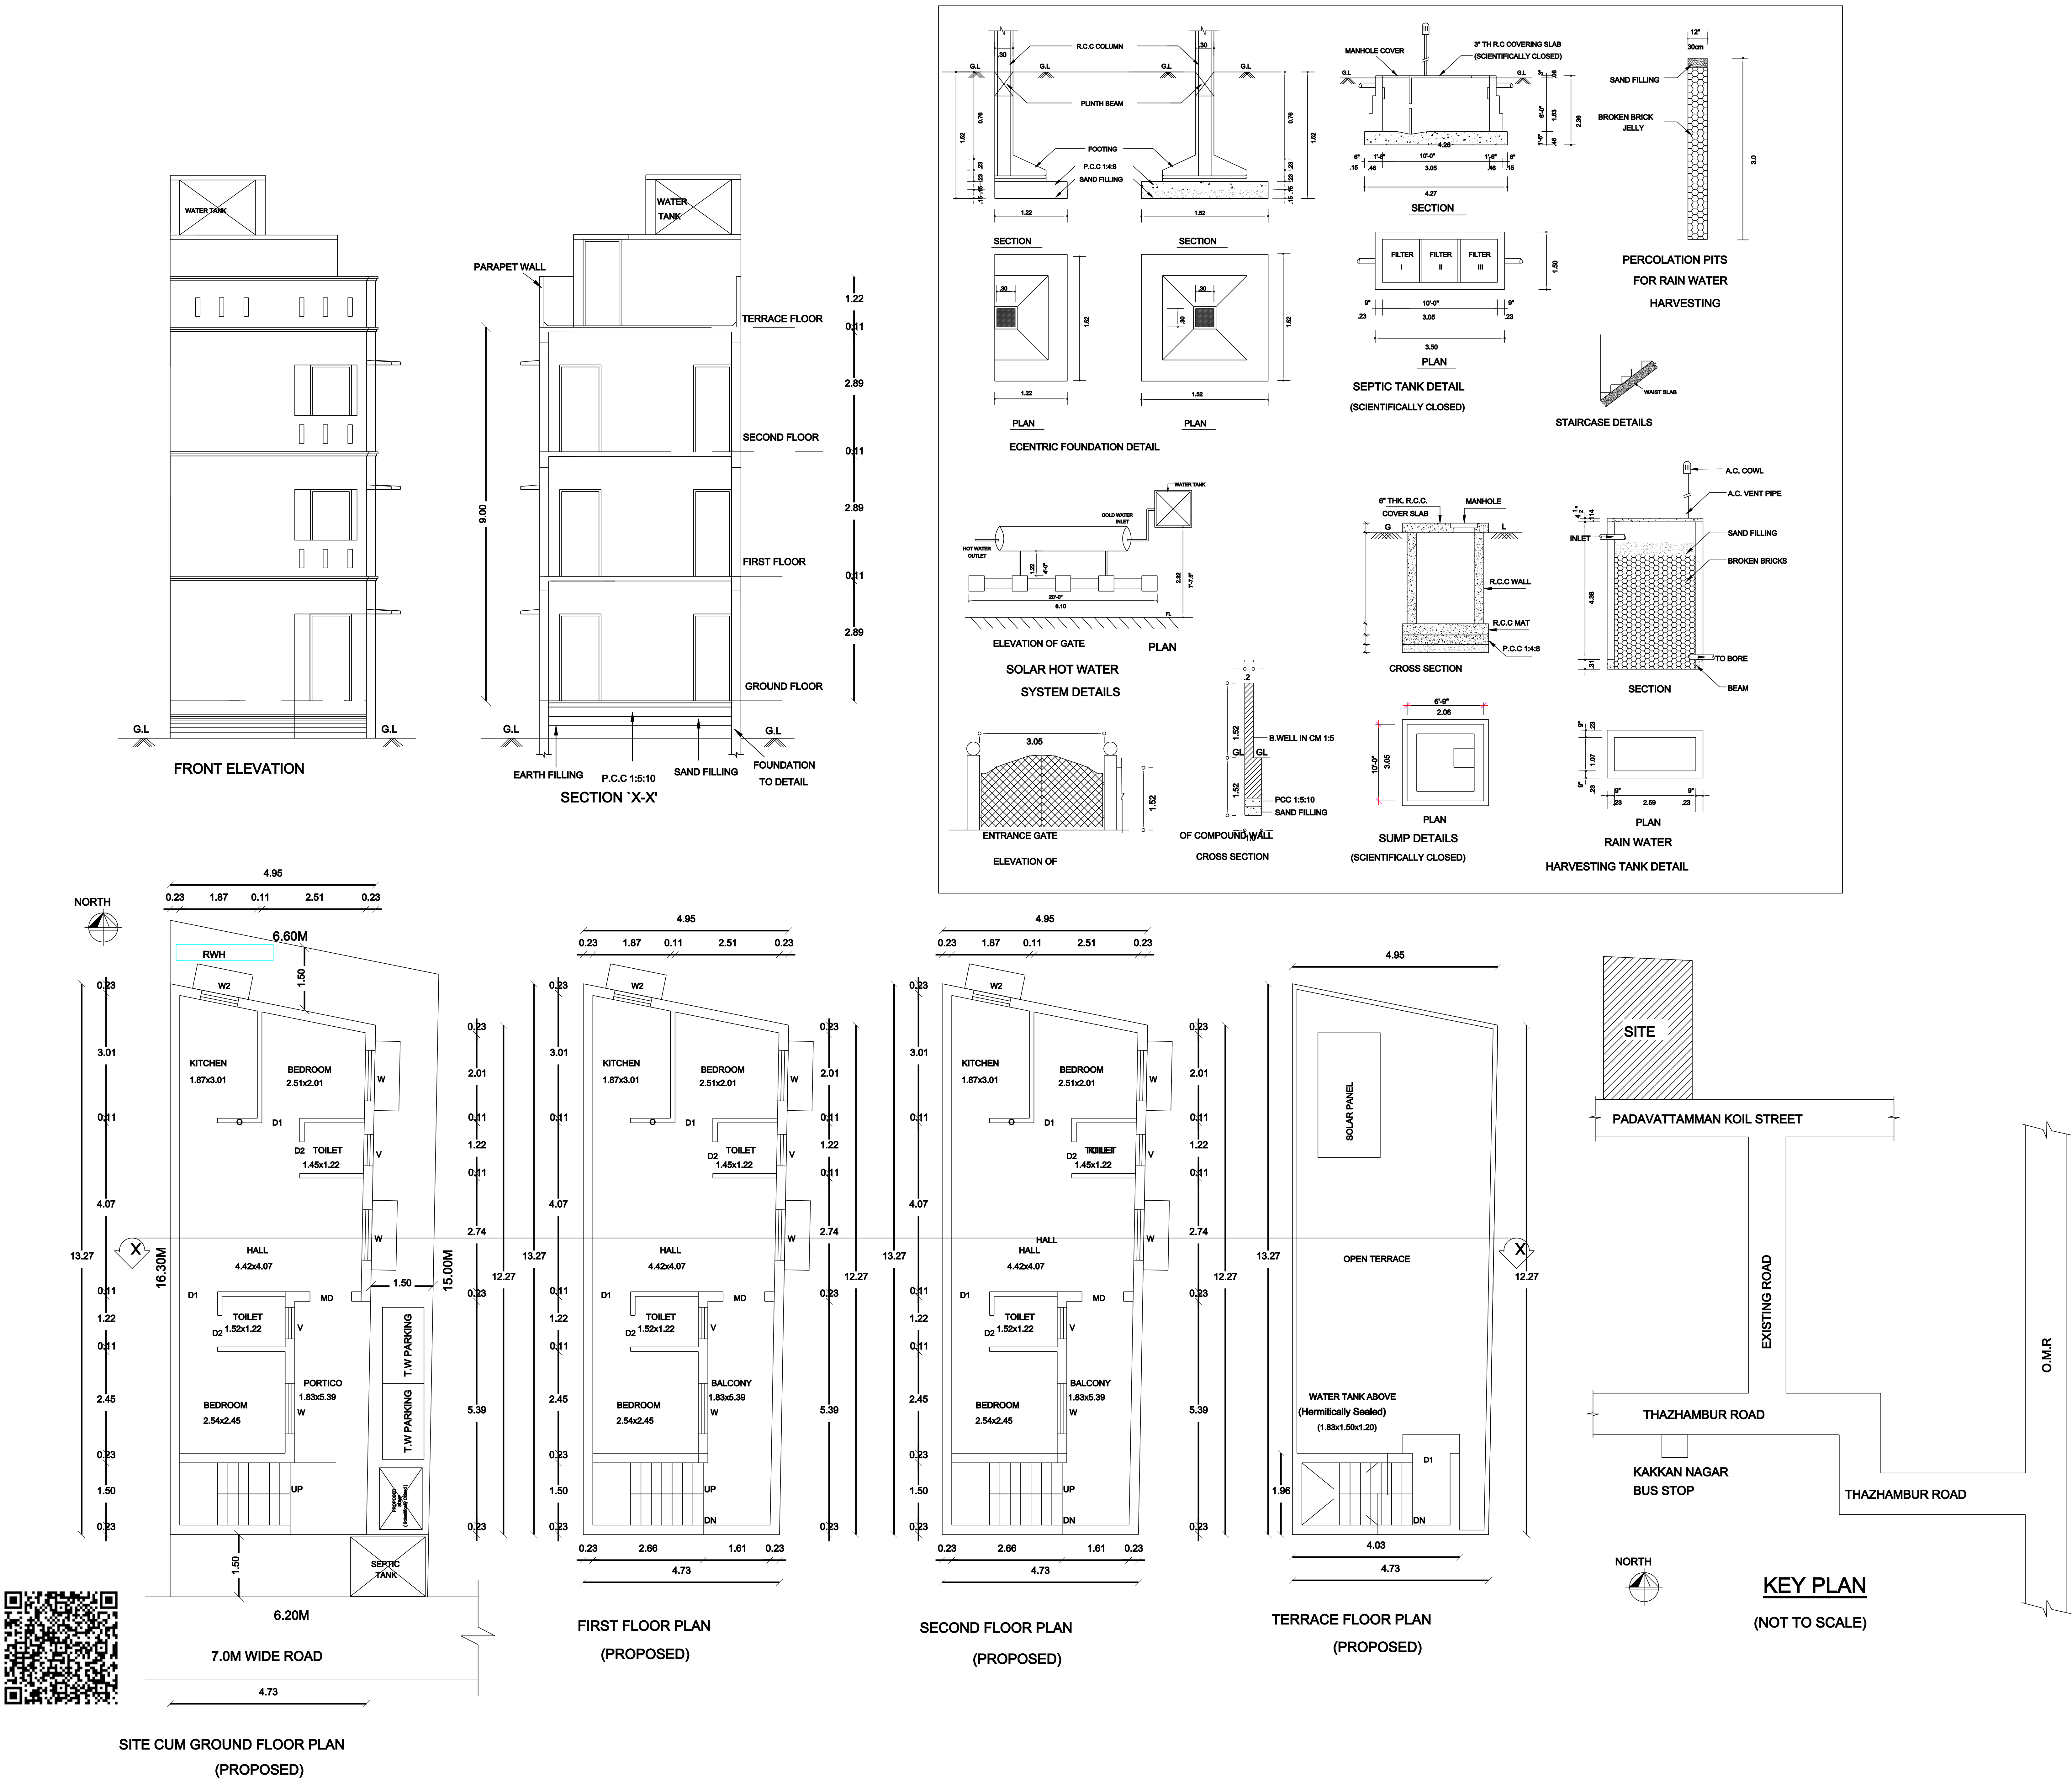

AREA DETAILS:		SQ.FT	SQ.M
GROUND FLOOR	:	665.64	(61.84)
FIRST FLOOR	:	665.64	(61.84)
SECOND FLOOR	:	665.64	(61.84)
HEADROOM (Non F.S.I)	:	85.03	(7.90)
TOTAL AREA	:	2081.95	(193.42)
PLOT AREA (As Per Doc)	:	1417.00	(131.71)
PLOT AREA (As Per Patta)	:	1065.00	(99.00)
F.S.I	:	1.87	
PLOT COVERAGE	:	62.46 %	

SPECIFICATIONS:	
* R.C.C FOUNDATION IN C.M 1:5 OVER 6" THICK P.C.C 1:5:10 OVER 6" THICK SAND FILLING.	
* BASEMENT WITH BRICK WORK IN C.M 1:5 OVER 6" THICK R.C.C 6" THICK SAND FILLING.	
* TILES FLOORING OVER 4" THICK P.C.C 1:5:10 6" THICK SAND FILLING.	
* 9" THICK BRICK WALL IN C.M 1:3.	
* R.C.C ROOF SLAB 1:2:4 MIX 41/2" THICK.	

SCHEDULE OF JOINERY:	
GG — GATE	3'-3"x7'-0" (1.00X2.13)
MD — DOOR	3'-3"x7'-0" (1.00X2.13)
D1 — DOOR	3'-0"x7'-0" (0.91X2.13)
D2 — DOOR	2'-6"x7'-0" (0.76X2.13)
F/D — DOOR	4'-0"x7'-0" (1.22X2.13)
W — WINDOW	4'-0"x4'-0" (1.22X1.22)
W1 — WINDOW	3'-0"x4'-0" (0.91X1.22)
W2 — KIT. WINDOW	3'-0"x3'-0" (0.91X0.91)
W3 — WINDOW	2'-6"x4'-0" (0.76X1.22)
V — VENTILATOR	3'-0"x2'-0" (0.91X0.61)
O — OPENING	3'-0"x7'-0" (0.91X2.13)

OWNER:

LICENSED SURVEYOR: