


PLAN SHOWING THE PROPOSED CONSTRUCTION OF A SHOP BUILDING

AT S.No. 92/64, PATTA No. 4663, PLOT No. 19, SRI SOWDAMBIGA NAGAR, VILLAGE No. 43,

ALAPAKKAM, CHENGALPATTU TALUK & DISTRICT.

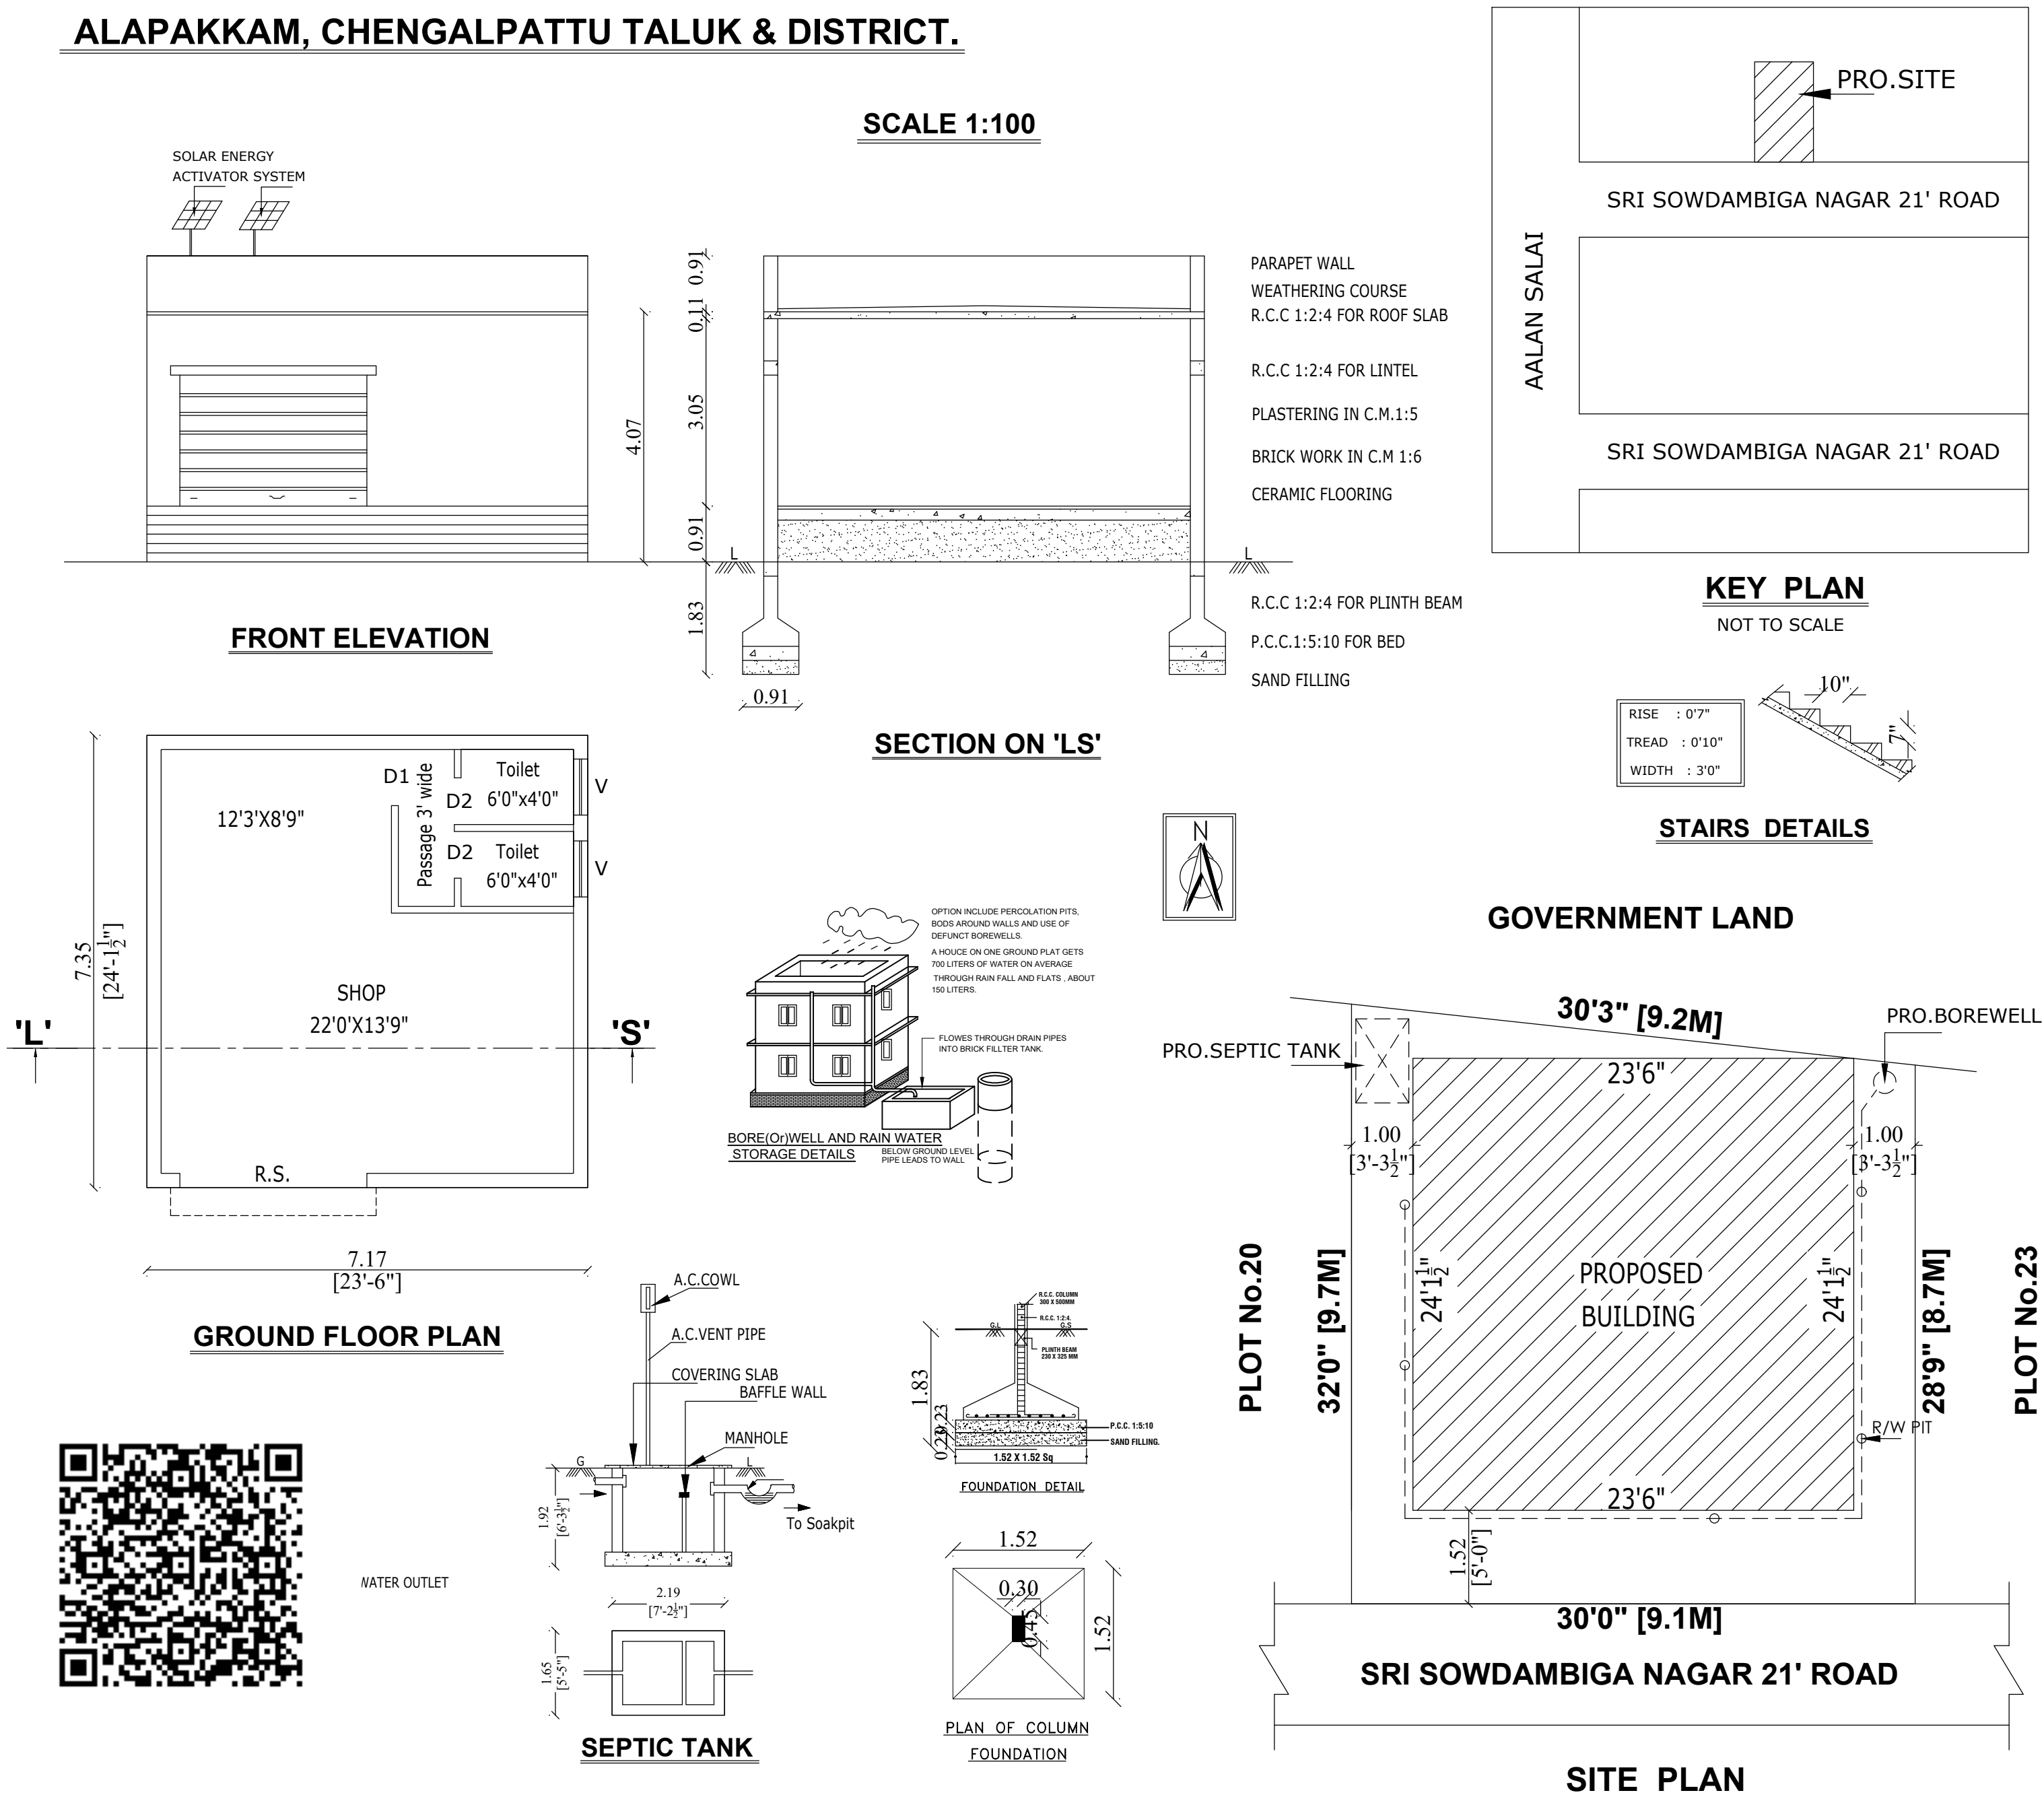

OFFICE USE

SCHEDULE OF JOINERY

R.S. ROLLING SHUTTER
8'0" x 7'0"

V VENTILATOR 8'0" x 2'0"

COLOUR INDEX

PRO. BUILDING ☐

PLOT BOUNDARY ☐

R O A D ☐

AREA DETAILS

	SQ.FT.	SQ.MT.
PLOT AREA	918.00	85.28
PRO.GROUND FLOOR AREA	567.00	52.68
F S I	0.61	

OWNER'S NAME: **Mrs.V.SHARMILA**

V. Sharmila

OWNER'S SIGNATURE

M/S. SHRE ROOBA CONSTRUCTION

#1, ESWARAN KOIL STREET, CHENGALPATTU-1.
OFF-044-27423599 CELL - 9976558178

S. Ruba Sundar
Er. S. RUBA SUNDAR
Registered Engineer Grade - III (RE)
Reg. No: CGLRGN/RE/Gr-III/2020/05/ 011
No:1, Eswaran Koil Street
Chengalpattu - 603 001
Cell: 7299 89 8917 Ph: 044 - 274 23 599

REGISTERED ENGINEER/LBS