


PLAN SHOWING THE PROPOSED CONSTRUCTION COMMERCIAL BUILDING, AT S.NO.494/2B(P),
VEERANA KUNNAM VILLAGE & PANCHAYAT, MADURANTHAGAM PANCHAYAT UNION & TALUK,
CHENGALPATTU DISTRICT.

OWNER NAME:- Mr.M.MOHANKUMAR.

SCALE 1:100

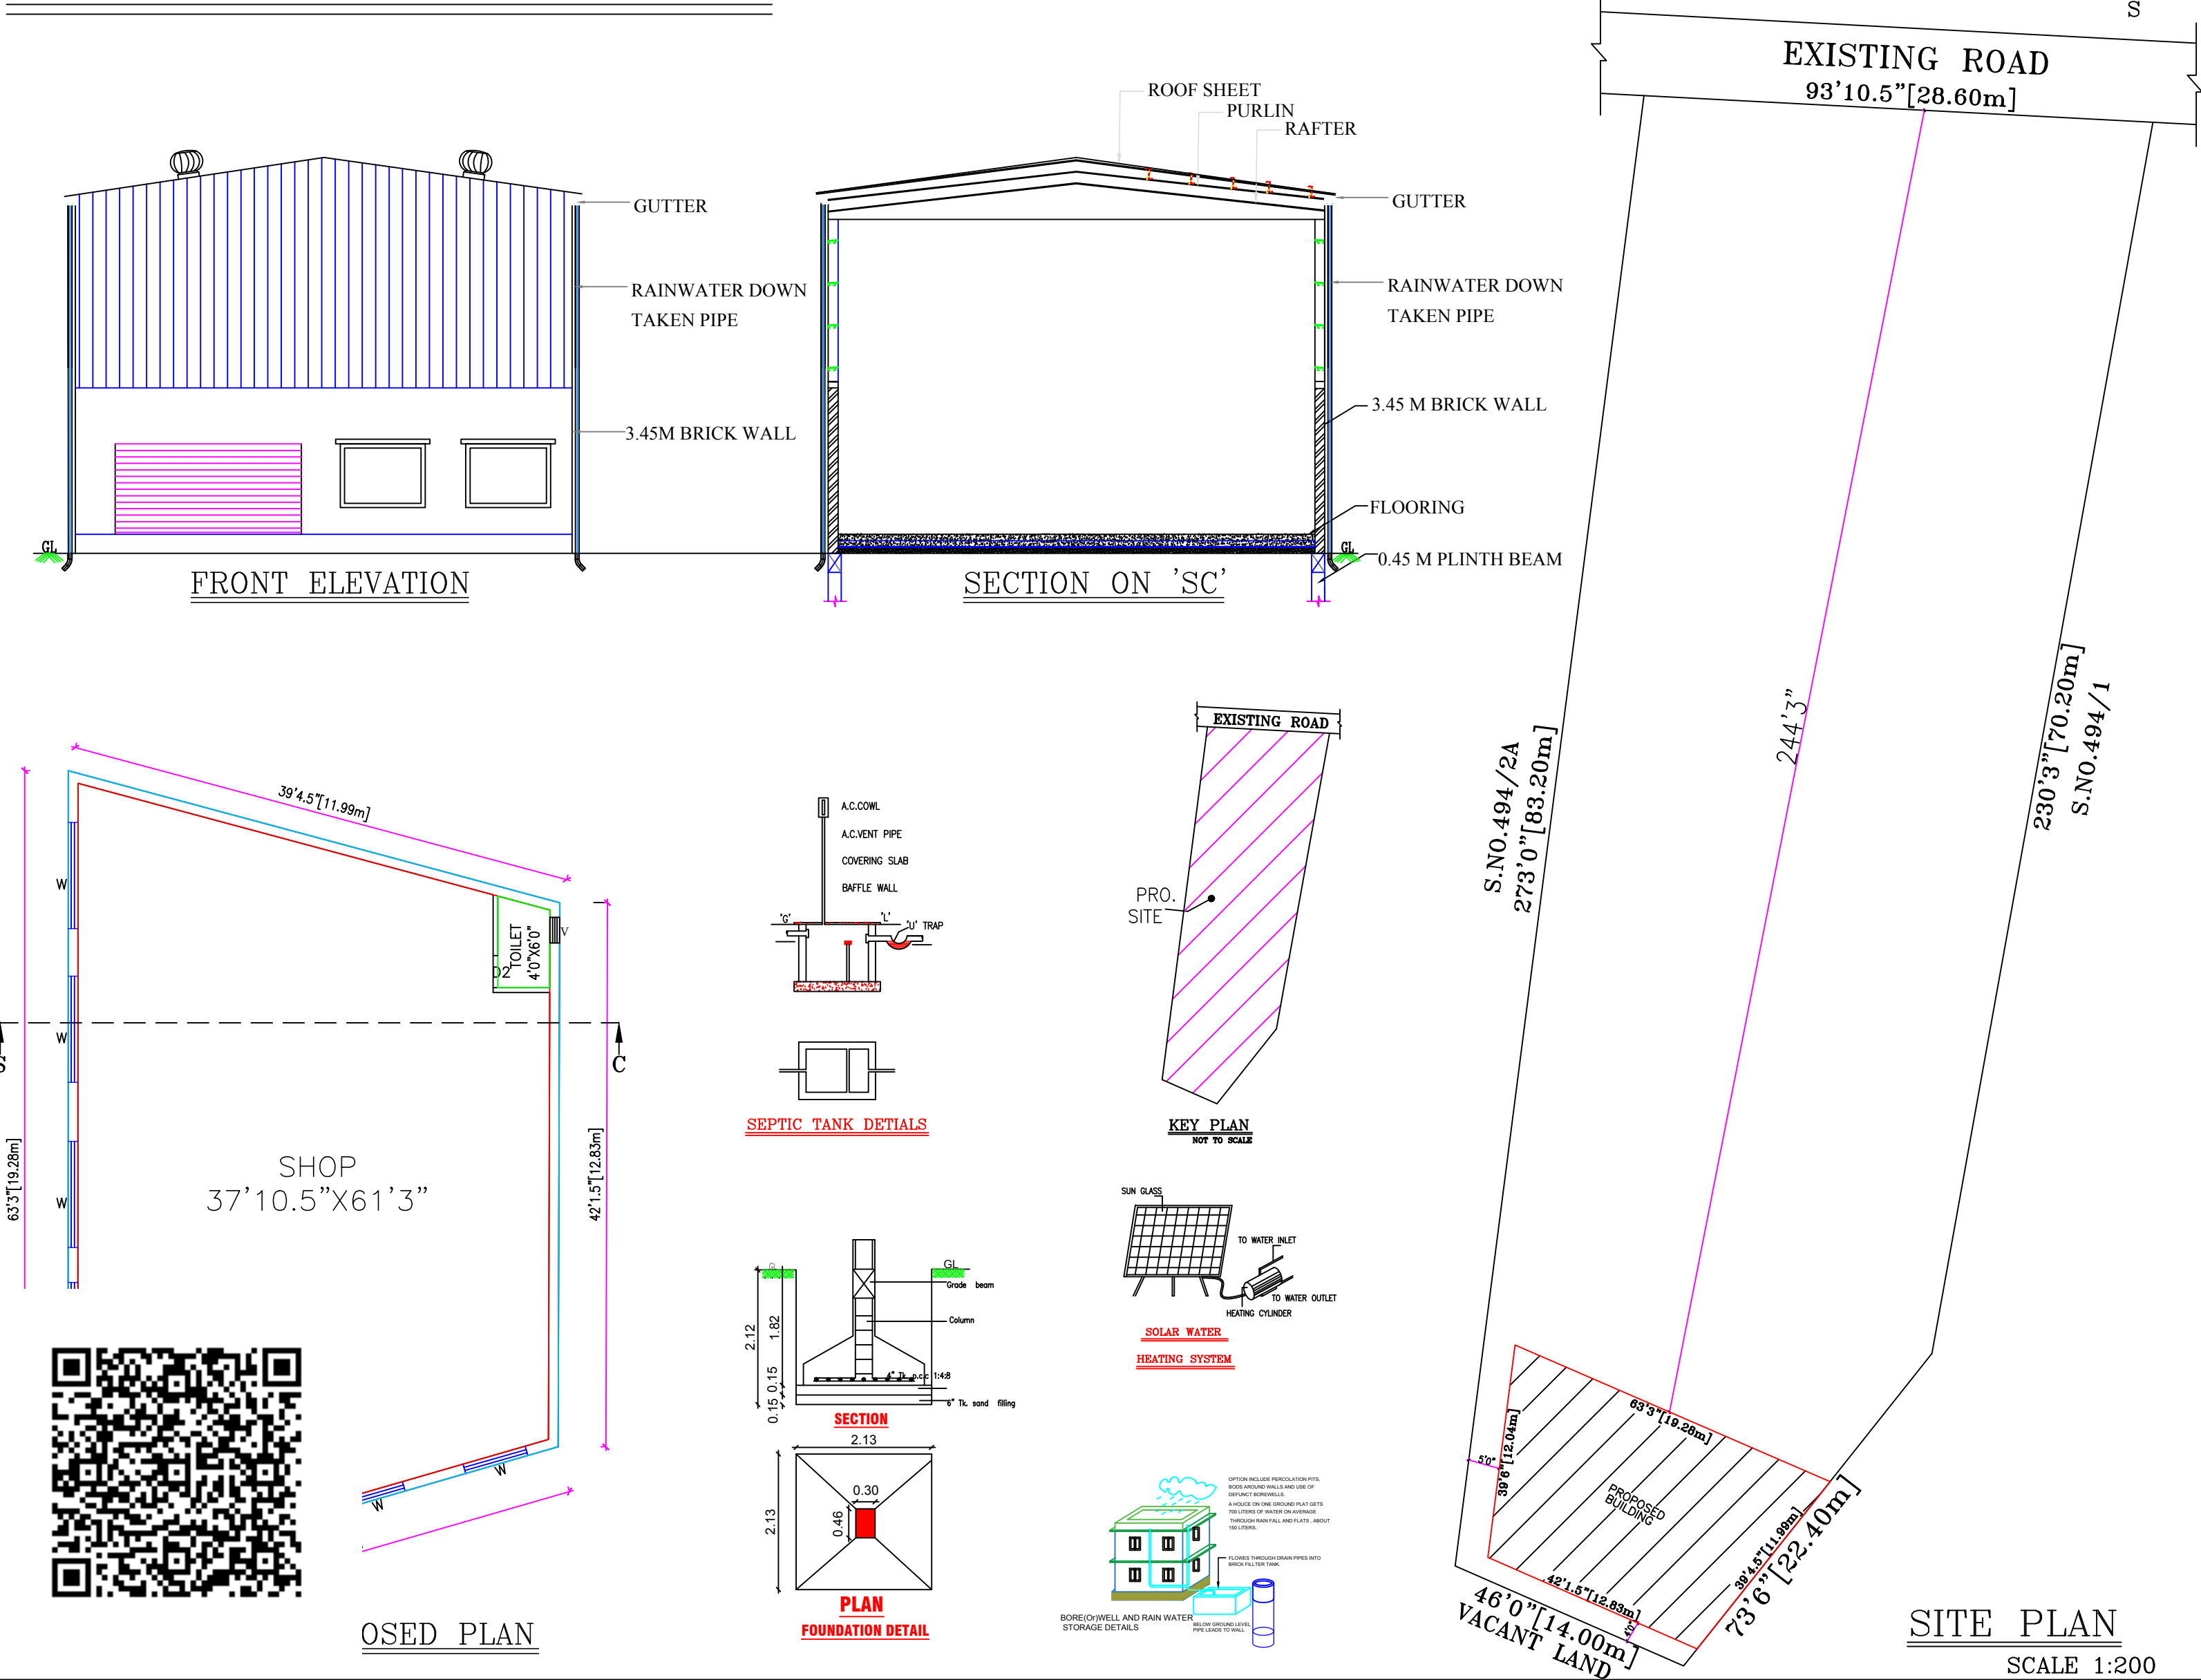

OFFICE USE

SCHEDULE OF JOINERY		COLOUR INDEX
M.D MAIN DOOR	3'6" X 7'0"	PLOT BOUNDARY
D1 DOOR	3'0" X 7'0"	PRO. BUILDING
D2 DOOR	2'6" X 7'0"	ROAD
W WINDOW	4'6" X 4'0"	
W1 WINDOW	3'0" X 4'0"	
V VENTILATOR	3'0" X 2'0"	

AREA STATEMENT

	Sq.ft.	Sq.mt.
PLOT AREA(AS PER DOCUMENT):	23980.00	2228.62
PROPOSED BUILDING AREA	: 1998.00	185.68
TOTAL AREA	: 1998.00	185.68
C O V E R A G E	: 8%	
F.S.I	: 0.08	
OPEN S P A C E AREA	: 21982.00	2042.93

OWNER NAME:- Mr.M.MOHANKUMAR.

OWNER SIGNATURE

Er. M. NARENDIRAN, B.E.,
Reg. No : 018 / LS / 2021 / 00002
Registered Engineer Grade - II (RE),
NAREN CONSTRUCTIONS
(Licensed Surveyor, Consulting Engineer)
No : 42, Pillaiyar Koil Street, Chengalpattu-603 002
Cell : 8056600443 / 8925292179

REGISTERED ENGINEER

NAREN CONSTRUCTIONS
Er.M.NARENDIRAN
CONSULTING ENGINEER, LICENSED SURVEYOR
D.No.42,PILLAIYAR KOIL STREET
(ANUMANTHAPUTHERI) Cell:8056600443, 8925292179
CHENGALPATTU - 603 002.