


PLAN SHOWING THE PROPOSED CONSTRUCTION OF A COMMERCIAL (TAMIL NADU STATE PALMGUR AND FIBRE MARKETING CO-OPERATIVE FEDERATION LTD) BUILDING AT S.No.26/2, MAMANDUR VILLAGE, MADURANTHAGAM TALUK , CHENGALPET DISTRICT.

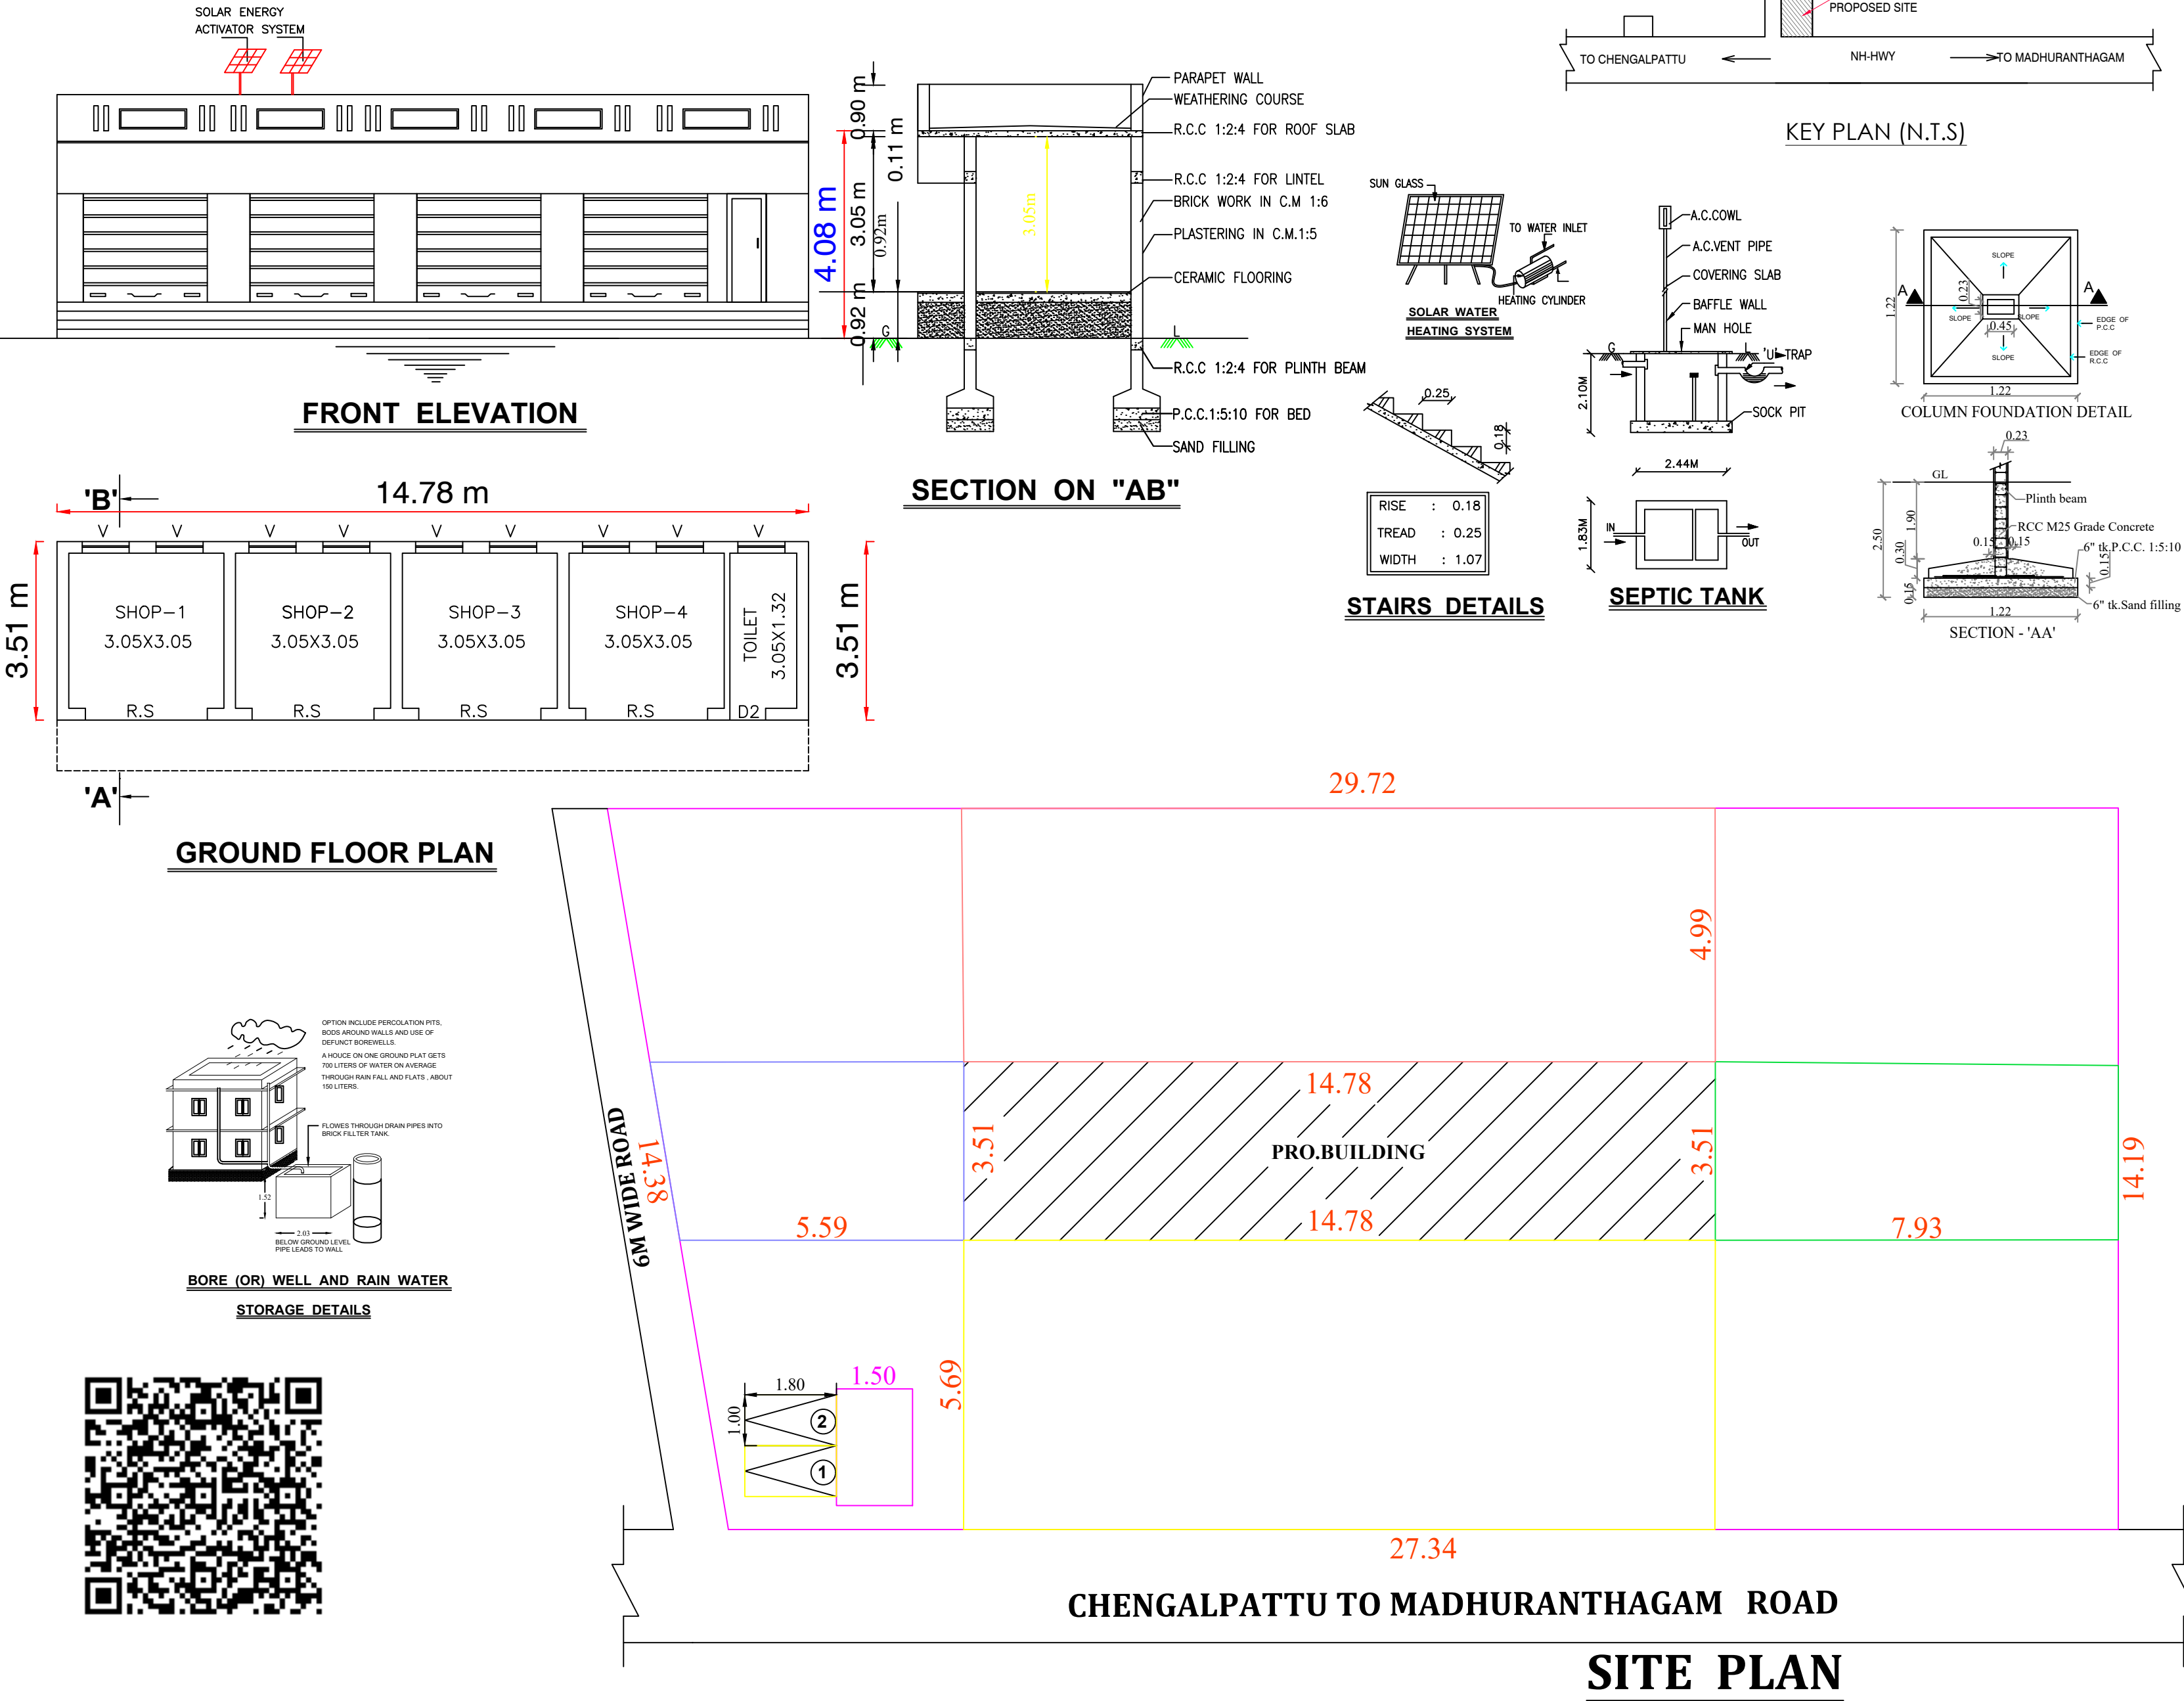

SCHEDULE OF JOINERY			COLOUR INDEX	
D2	DOOR	0.75 X 2.10	PRO.BUILDING	☐
W	WINDOW	1.37 X 1.22	PLOT BOUNDARY	☐
W1	WINDOW	0.90 X 1.22	R O A D	☐
V	VENTILATOR	0.90 X 0.60		
G.G.	GRILL GATE	1.00 X 2.10		
R.S	ROLLING SHUTTER	1.83 X 2.10		

AREA DETAILS		SQ.FT.	SQ.MT.
SUPER IMPOSED AREA		: 4356.17	404.68

BUILDING NAME	NON FSI AREA IN Sq.m	FSI AREA IN Sq.m	TOTAL BUILDUP AREA IN Sq.m
PRO.GROUND FLOOR BUILDING	—	51.88	51.88
TOTAL		51.88	51.88

FLOOR SPACE INDEX = $\frac{51.88}{404.68}$: 0.12

COVERAGE : 0.12%
OPEN S P A C E AREA : 352.8 Sq.m

(OWNER : Mr. P.RAJADURAI)

OWNER'S SIGNATURE

M. DOSS, D.C.E.,
Registered Engineer Grade-II (RE)
Reg. No : 018 / LS / 2023 / 00001
PARVATHY CONSTRUCTION
No: 7/6, CN Mahadevan Street,
Chengalpattu - 603 001
Cell : 9962 33 9625

LICENSED SURVEYOR /
REGISTERED ENGINEER

PARVATHY CONSTRUCTION , CHENGALPATTU . CELL- 99623 39625.