
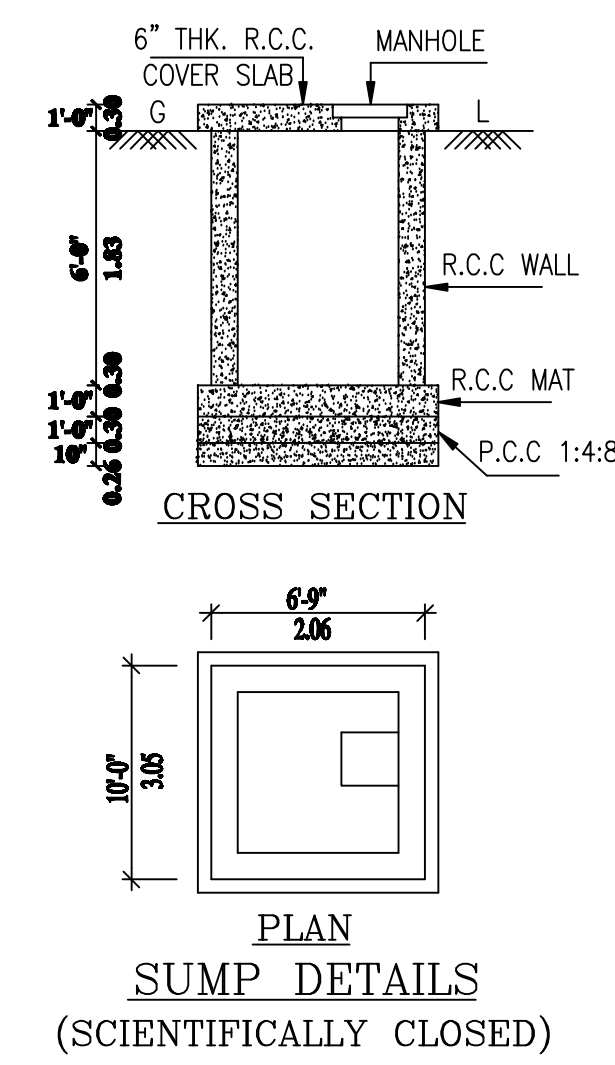
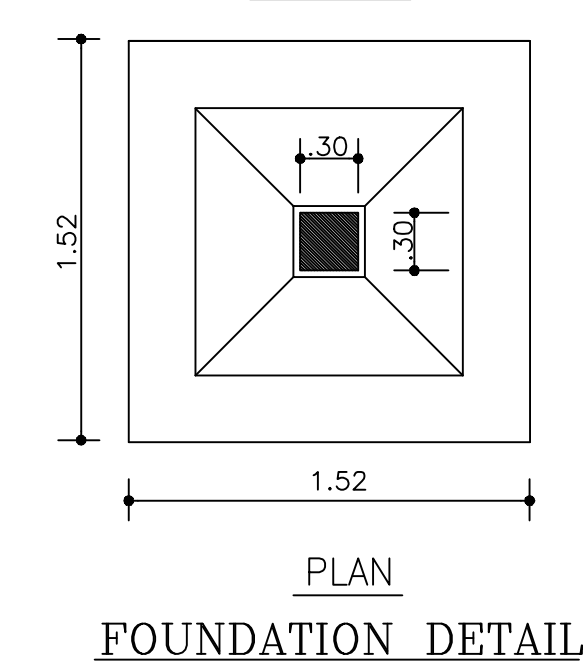
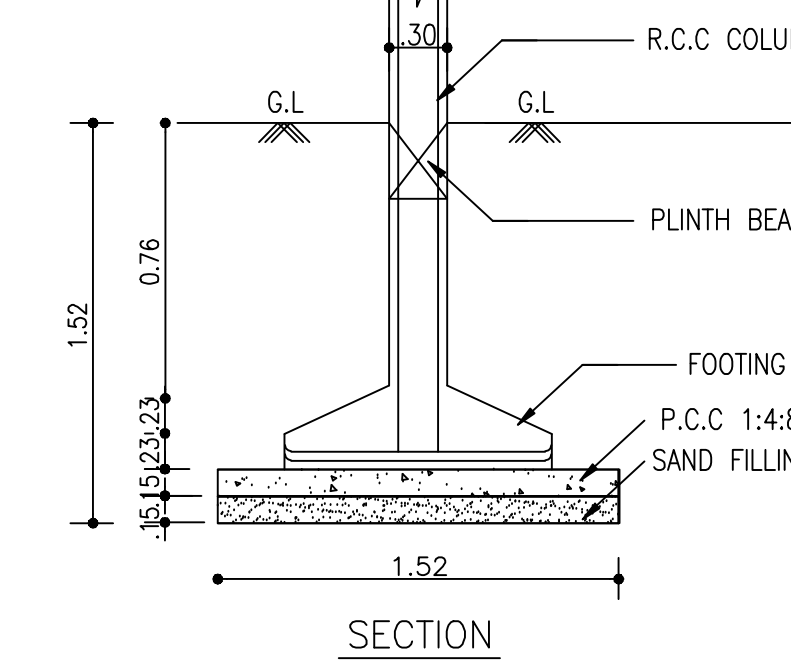
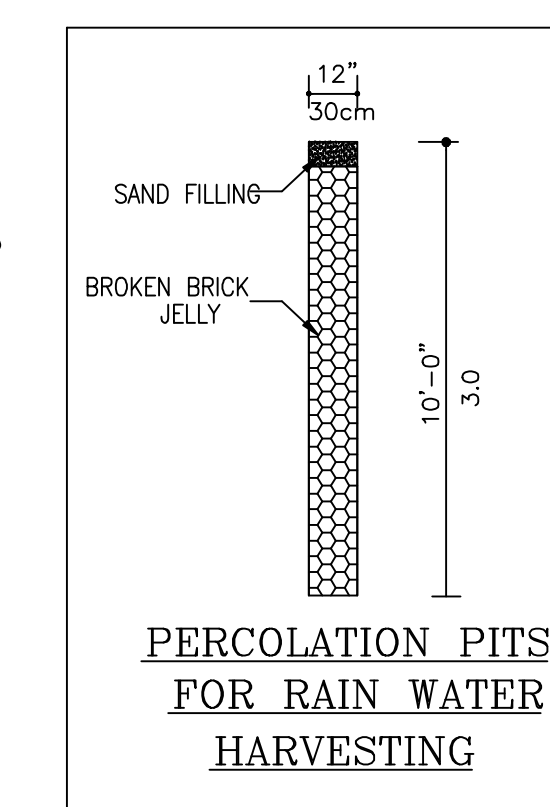
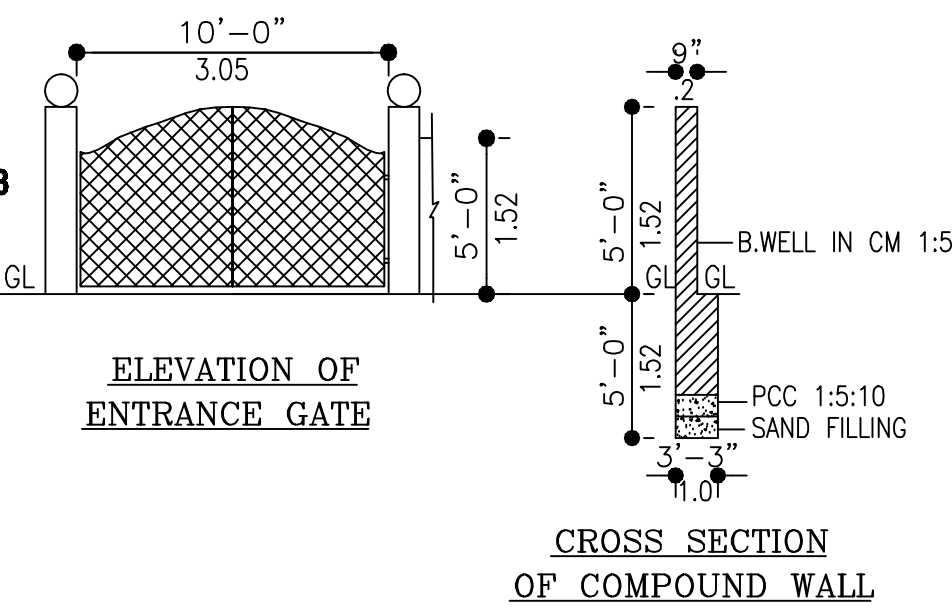
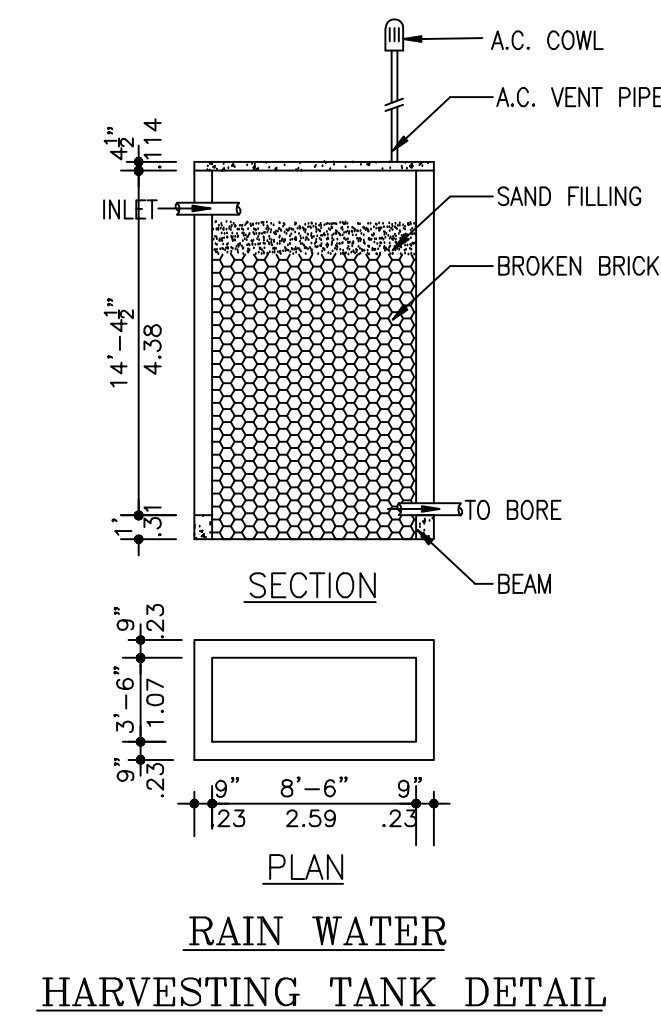
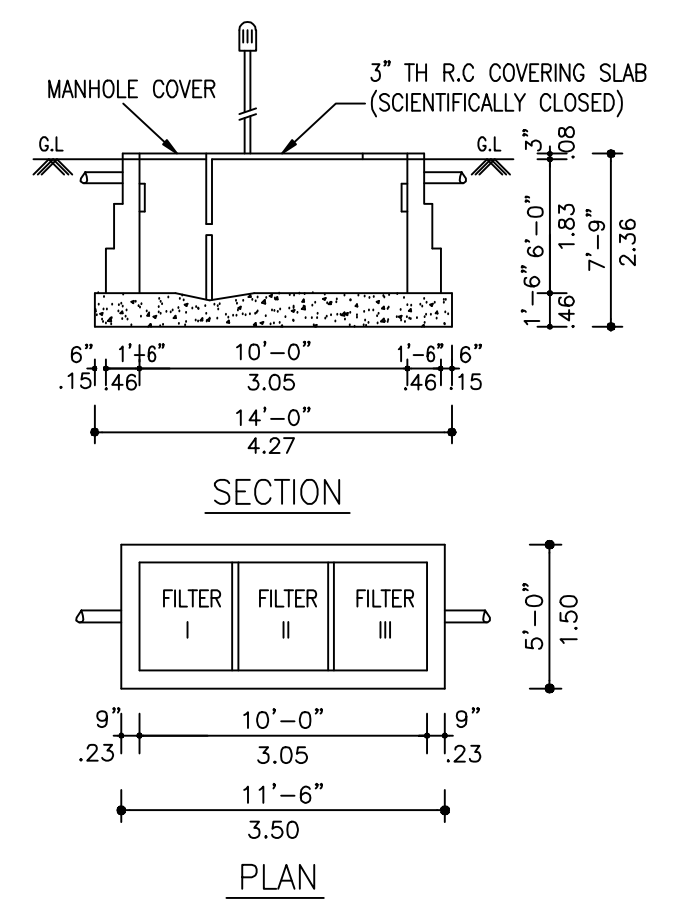
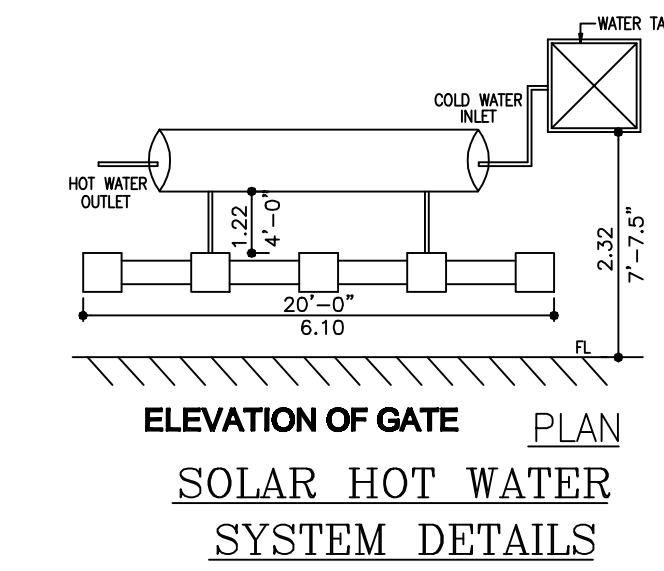
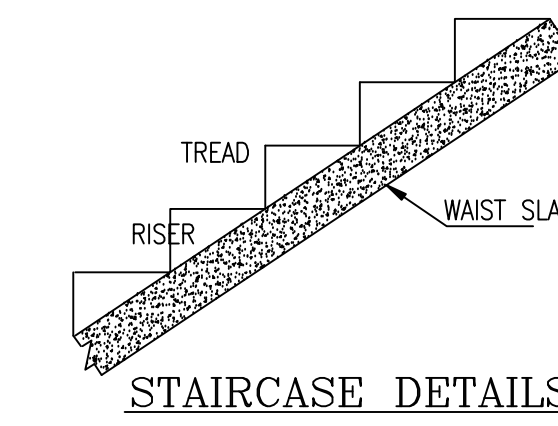
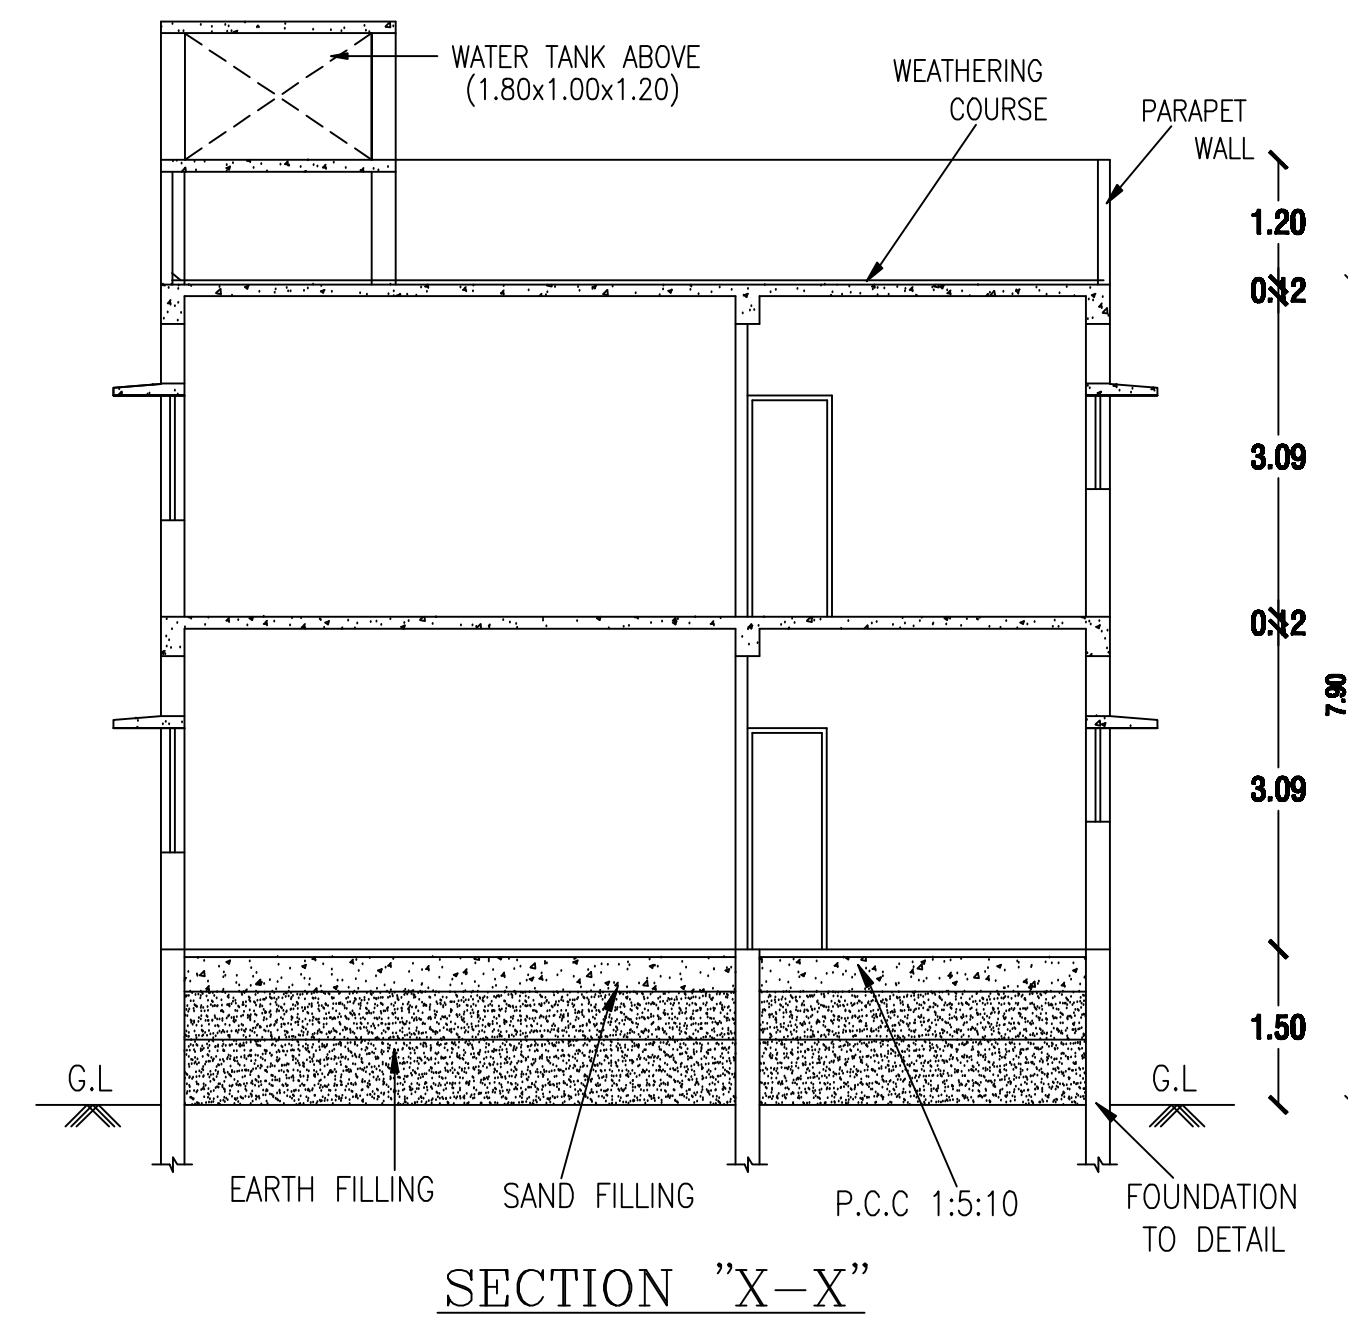
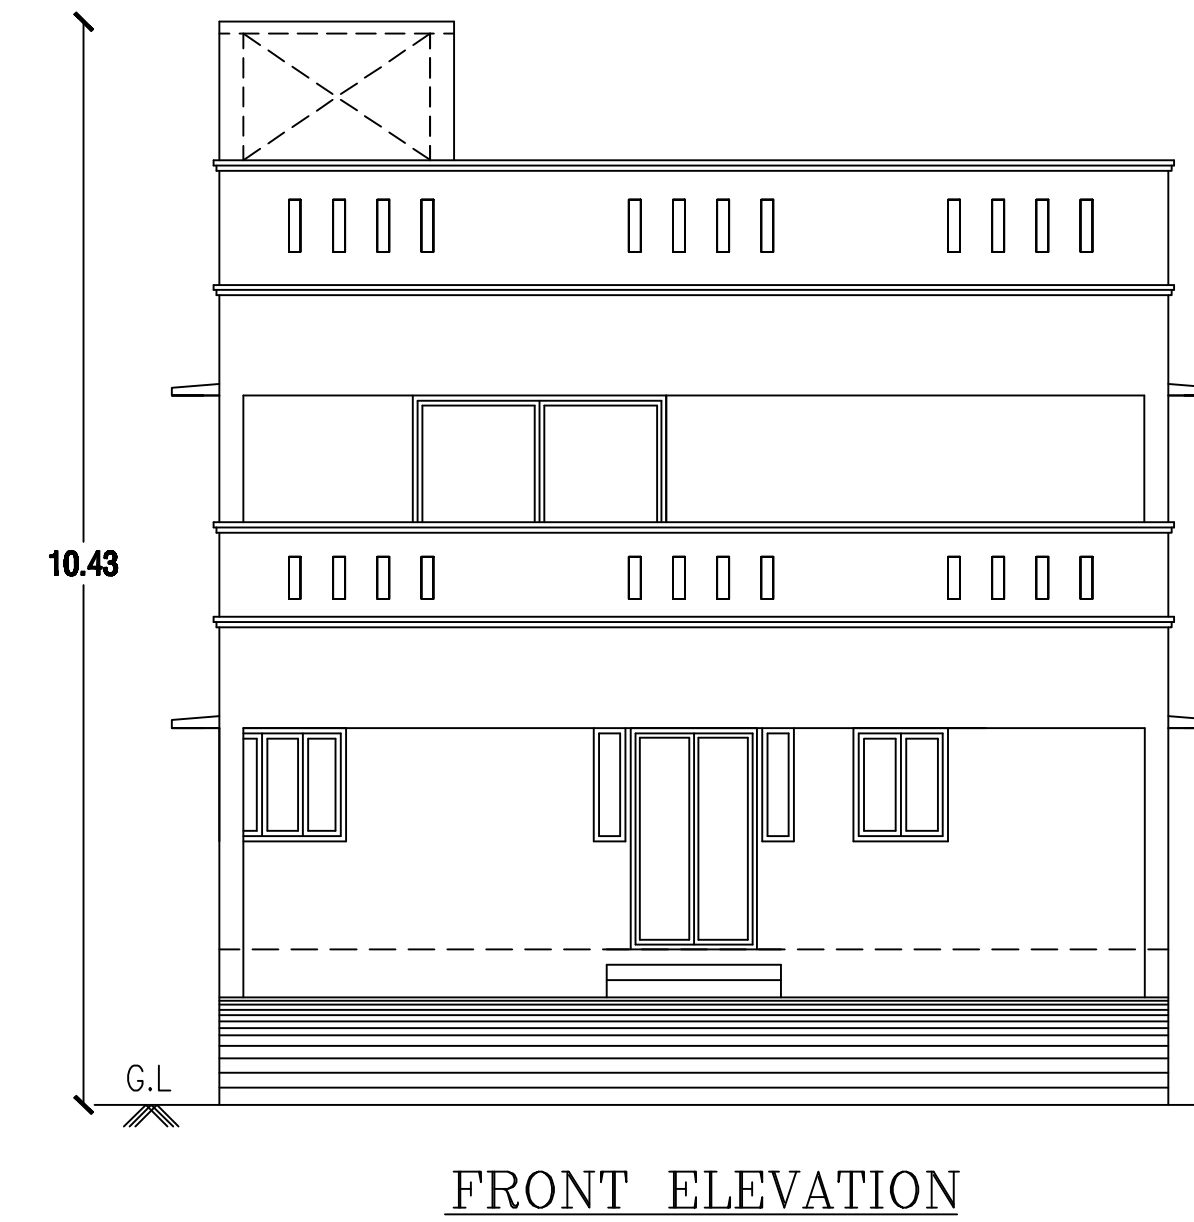


PLAN SHOWING THE PROPOSED CONSTRUCTION OF A RESIDENTIAL BUILDING AT PLOT Nos.503 & 516, "WINGHAVEN GARDENS", Comprised IN S.No.62, (New Patta Nos.1741 & 1734, As Per Patta New S.Nos.62/11 & 62/9), KARANAI VILLAGE, VANDALUR TALUK, CHENGALPATTU DISTRICT, THALAMBUR PANCHAYAT.
Note:– Layout Approved Vide DTCP No.62/2009.

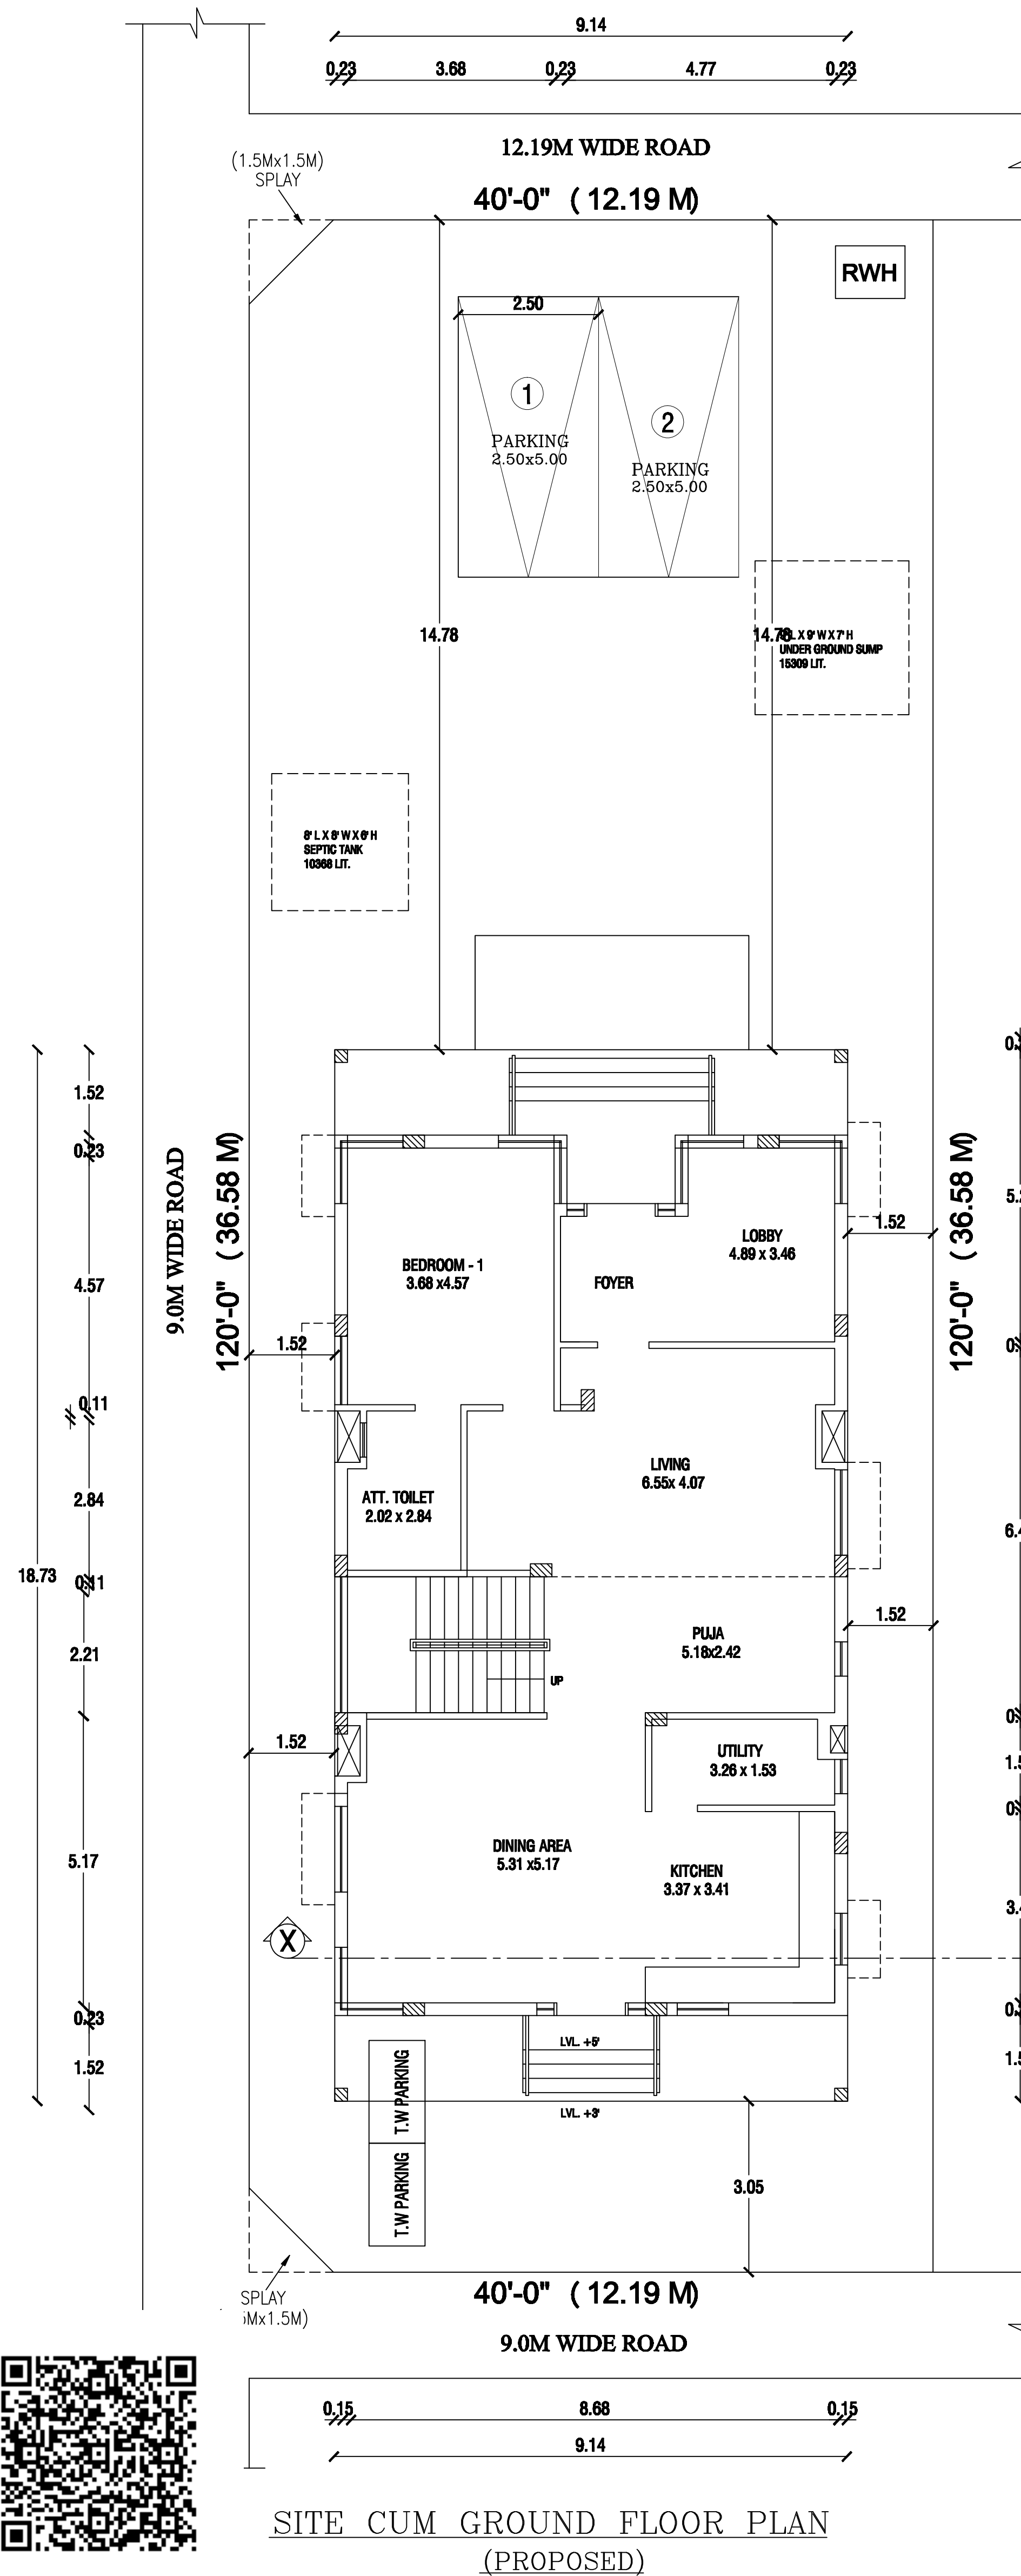

<u>AREA DETAILS:</u>		SQ.FT	SQ.M
GROUND FLOOR	:	1845.00	(171.40)
FIRST FLOOR	:	1845.00	(171.40)
TOTAL AREA	:	3690.00	(342.80)
PLOT AREA (Doc & Patta)	:	4800.00	(446.00)
PLOT COVERAGE	:	38 %	
F.S.I	:	0.38	

SPECIFICATIONS:

- * R.C.C FOUNDATION IN C.M 1:5 OVER 6" THICK P.C.C 1:5:10 OVER 6" THICK SAND FILLING.
- * BASEMENT WITH BRICK WORK IN C.M 1:5 OVER 6" THICK R.C.C 6" THICK SAND FILLING.
- * TILES FLOORING OVER 4" THICK P.C.C 1:5:10 6" THICK SAND FILLING.
- * 9" THICK BRICK WALL IN C.M 1:3.
- * R.C.C ROOF SLAB 1:2:4 MIX 4 1/2" THICK.

<u>SCHEDULE OF JOINERY:</u>		
MD	--- DOOR	----- (1.27X2.13)
D1	--- DOOR	----- (0.91X2.13)
D2	--- DOOR	----- (0.76X2.13)
W	--- WINDOW	----- (1.52X1.52)
W1	--- WINDOW	----- (0.91X1.37)
W2	--- KIT. WINDOW	----- (0.91X1.37)
W3	--- STAIR WINDOW	----- (2.42X1.37)
V	--- VENTILATOR	----- (0.91X0.61)
FD2	--- FRENCH DOOR	----- (2.44X2.13)

<u>COLOUR INDEX:</u>	
PROPOSED BUILDING	
EXISTING ROAD	
SITE BOUNDARY LINE	

SCALE : 1"=8'.0" DATE :

OWNER:

A stylized handwritten signature, possibly reading "David", is written in dark ink. The signature is enclosed within a large, hand-drawn oval loop. Below the signature, there is a horizontal line. The entire signature and line are contained within a rectangular box.

LICENSED SURVEYOR