
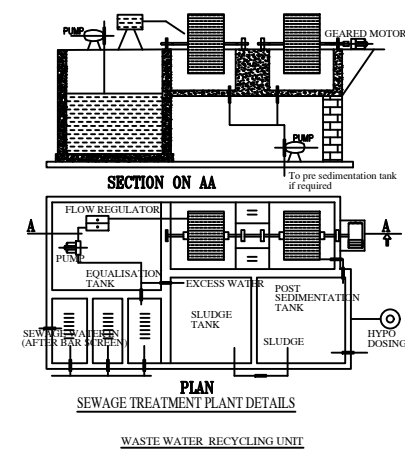
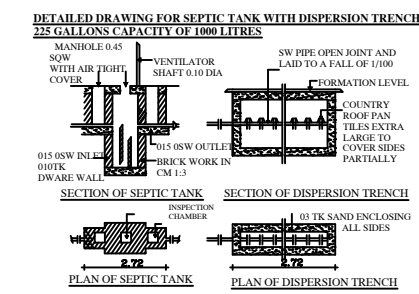
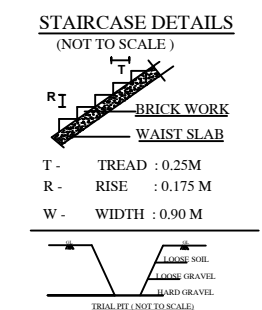
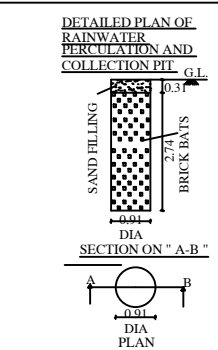
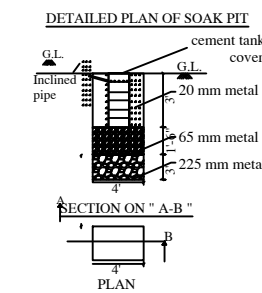


APPLICANT : - Mr. NIRAV A. SHAH, S/O.Mr.ASHOK.

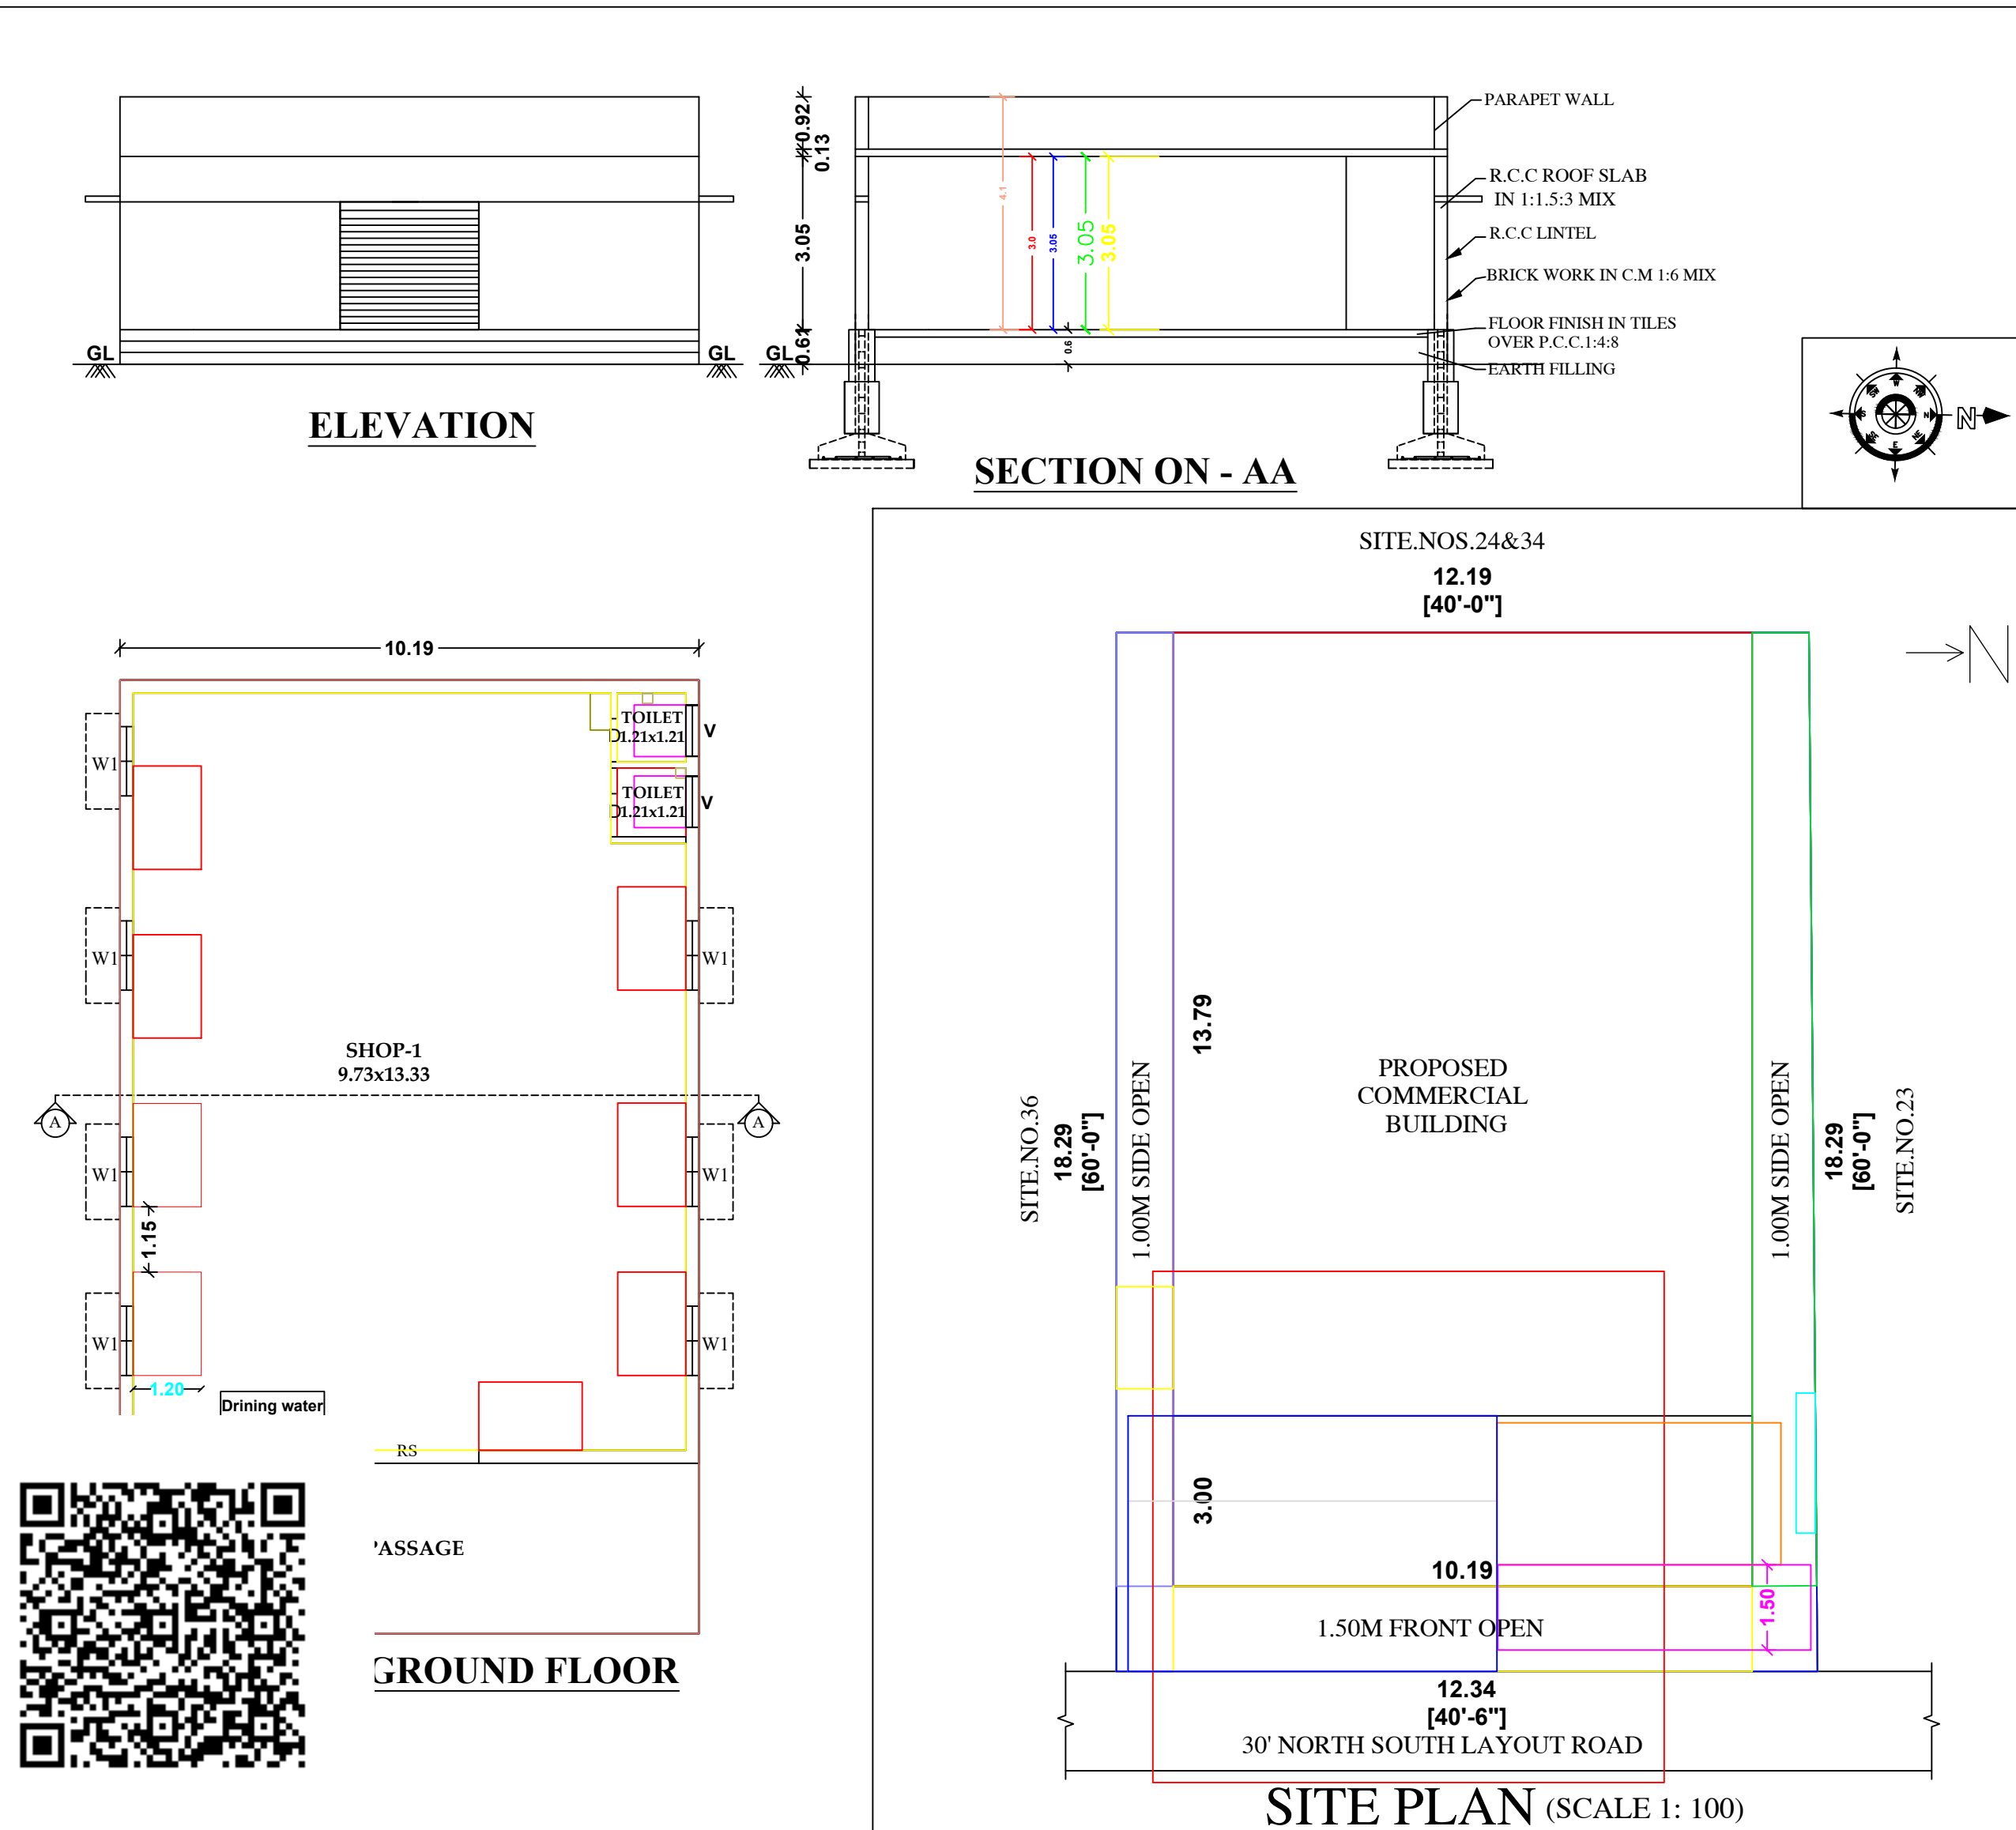

<u>APPROVAL AUTHORITY:</u>		
AREA DETAILS	SQ.M	SQ.FEET
AREA OF THE SITE	224.36	2415.00
AREA OF THE PROPOSED . R.C.C ROOF GROUND FLOOR BUILDING	171.09	1841.59
AREA OF OPEN SPACE	53.27	573.41

Nirav Shah

<u>DETAILS OF JOINERIES</u>	
R.S - SHUTTER	2.44 X 2.13
W - WINDOW	1.22 X 1.22
D1 - DOOR	0.75 X 2.13
V - VENTILATOR	0.91 X 0.61

<u>COLOUR INDEX</u>	
SITE BOUNDARY	
PROPOSED BUILDING	
ROAD	
WATER TANK	
RAIN WATER PIT	
SPECTIC TANK	
SOAK PIT	

APPLICANT:-


S MART ASSOCIATES
A. SELVARASAN, D.C.E.,
43/1, Meenakshi Nagar, Kavundampalayam,
COIMBATORE - 641 030.
Cell: 90259 36983

CIVIL ENGINEER/LBS :-