

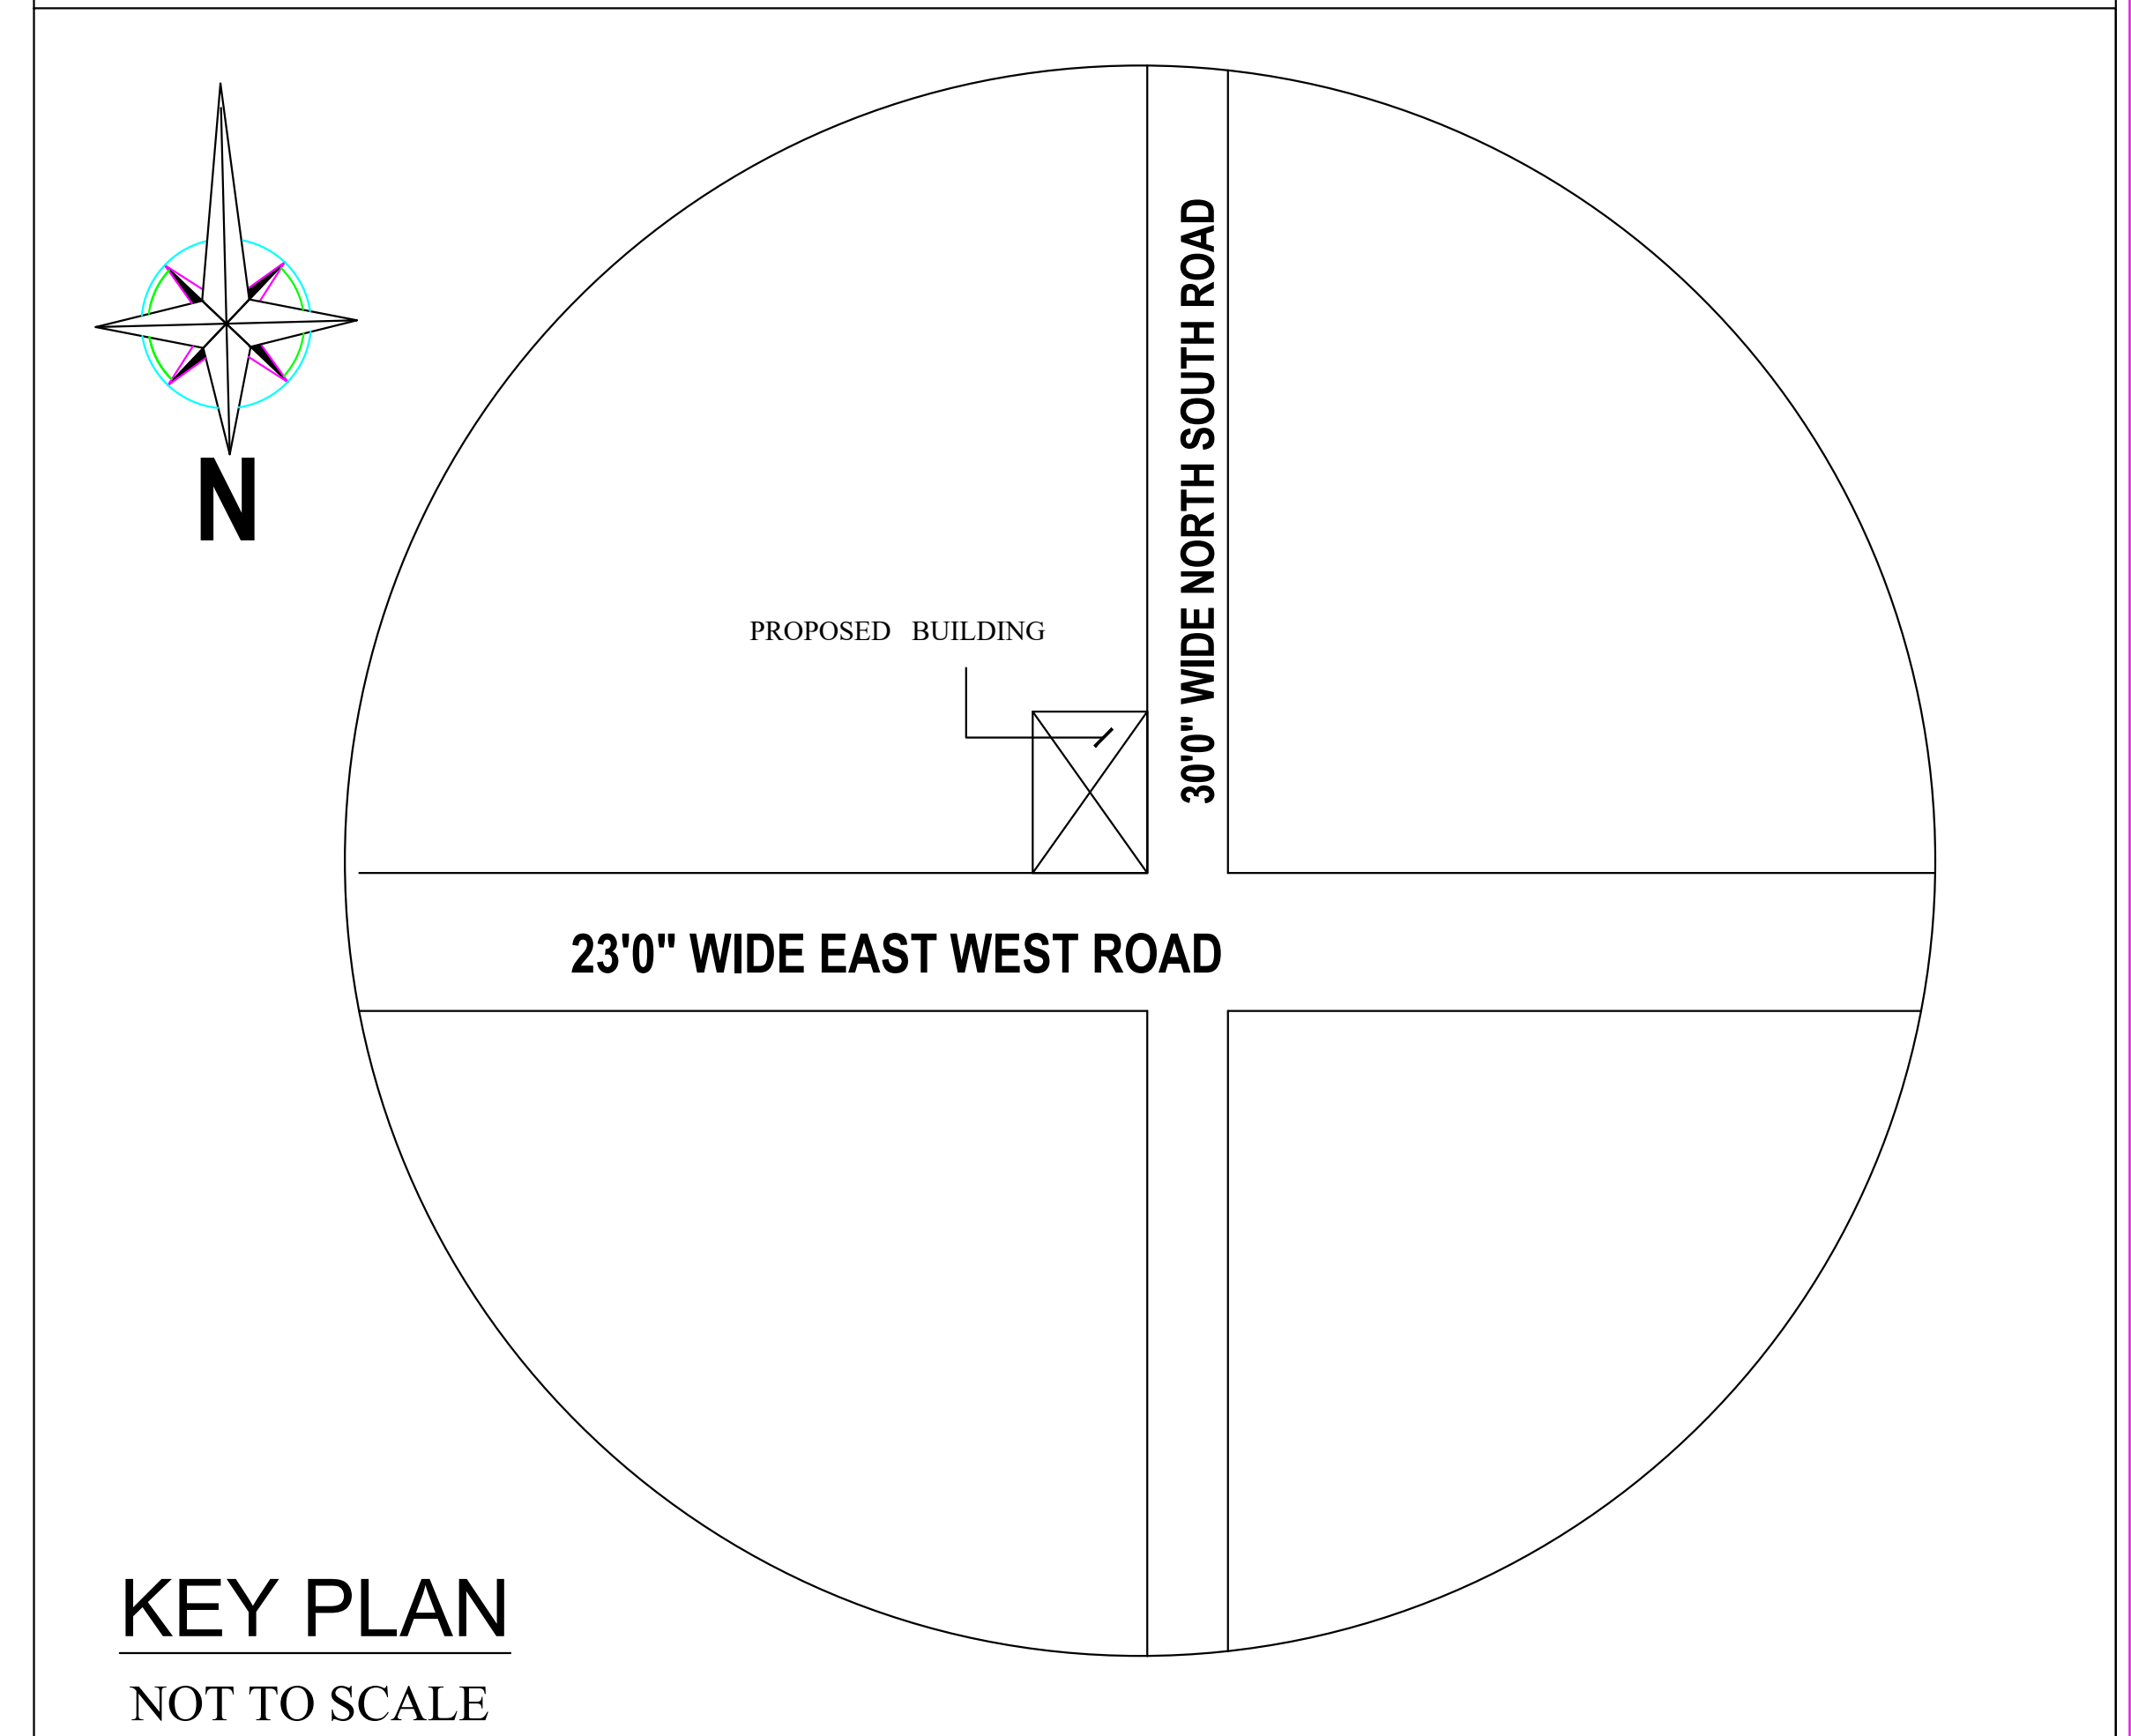
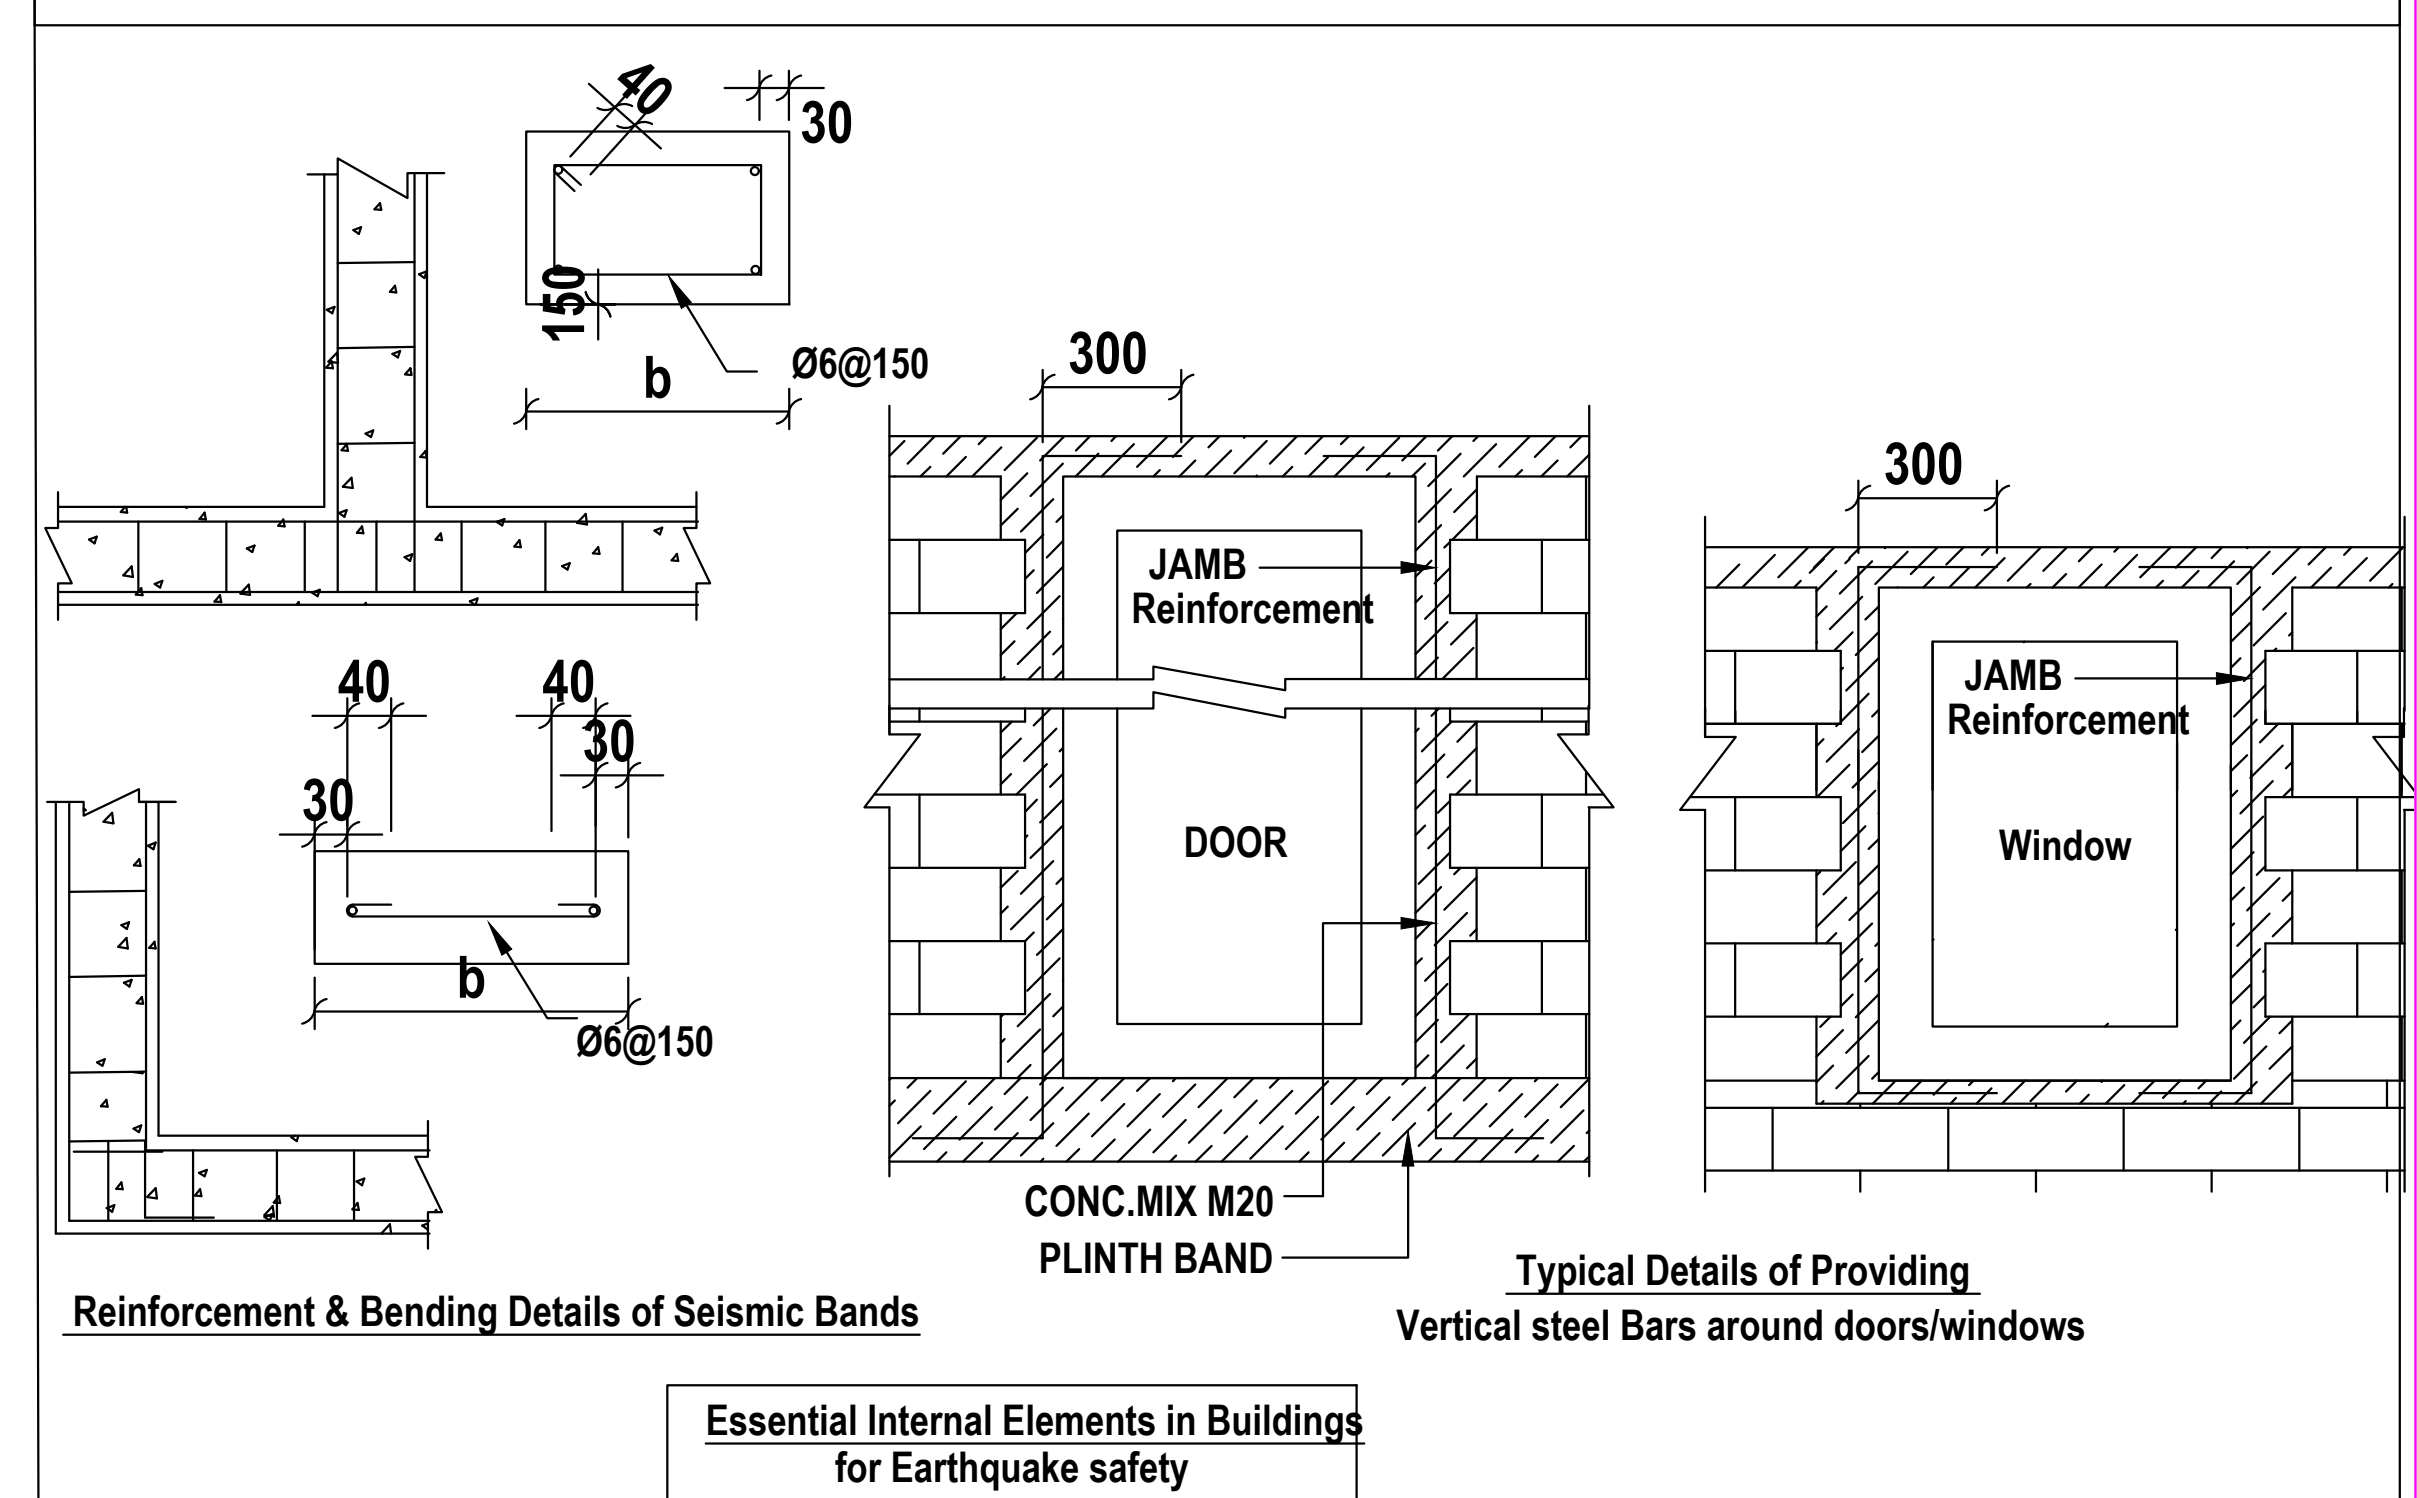
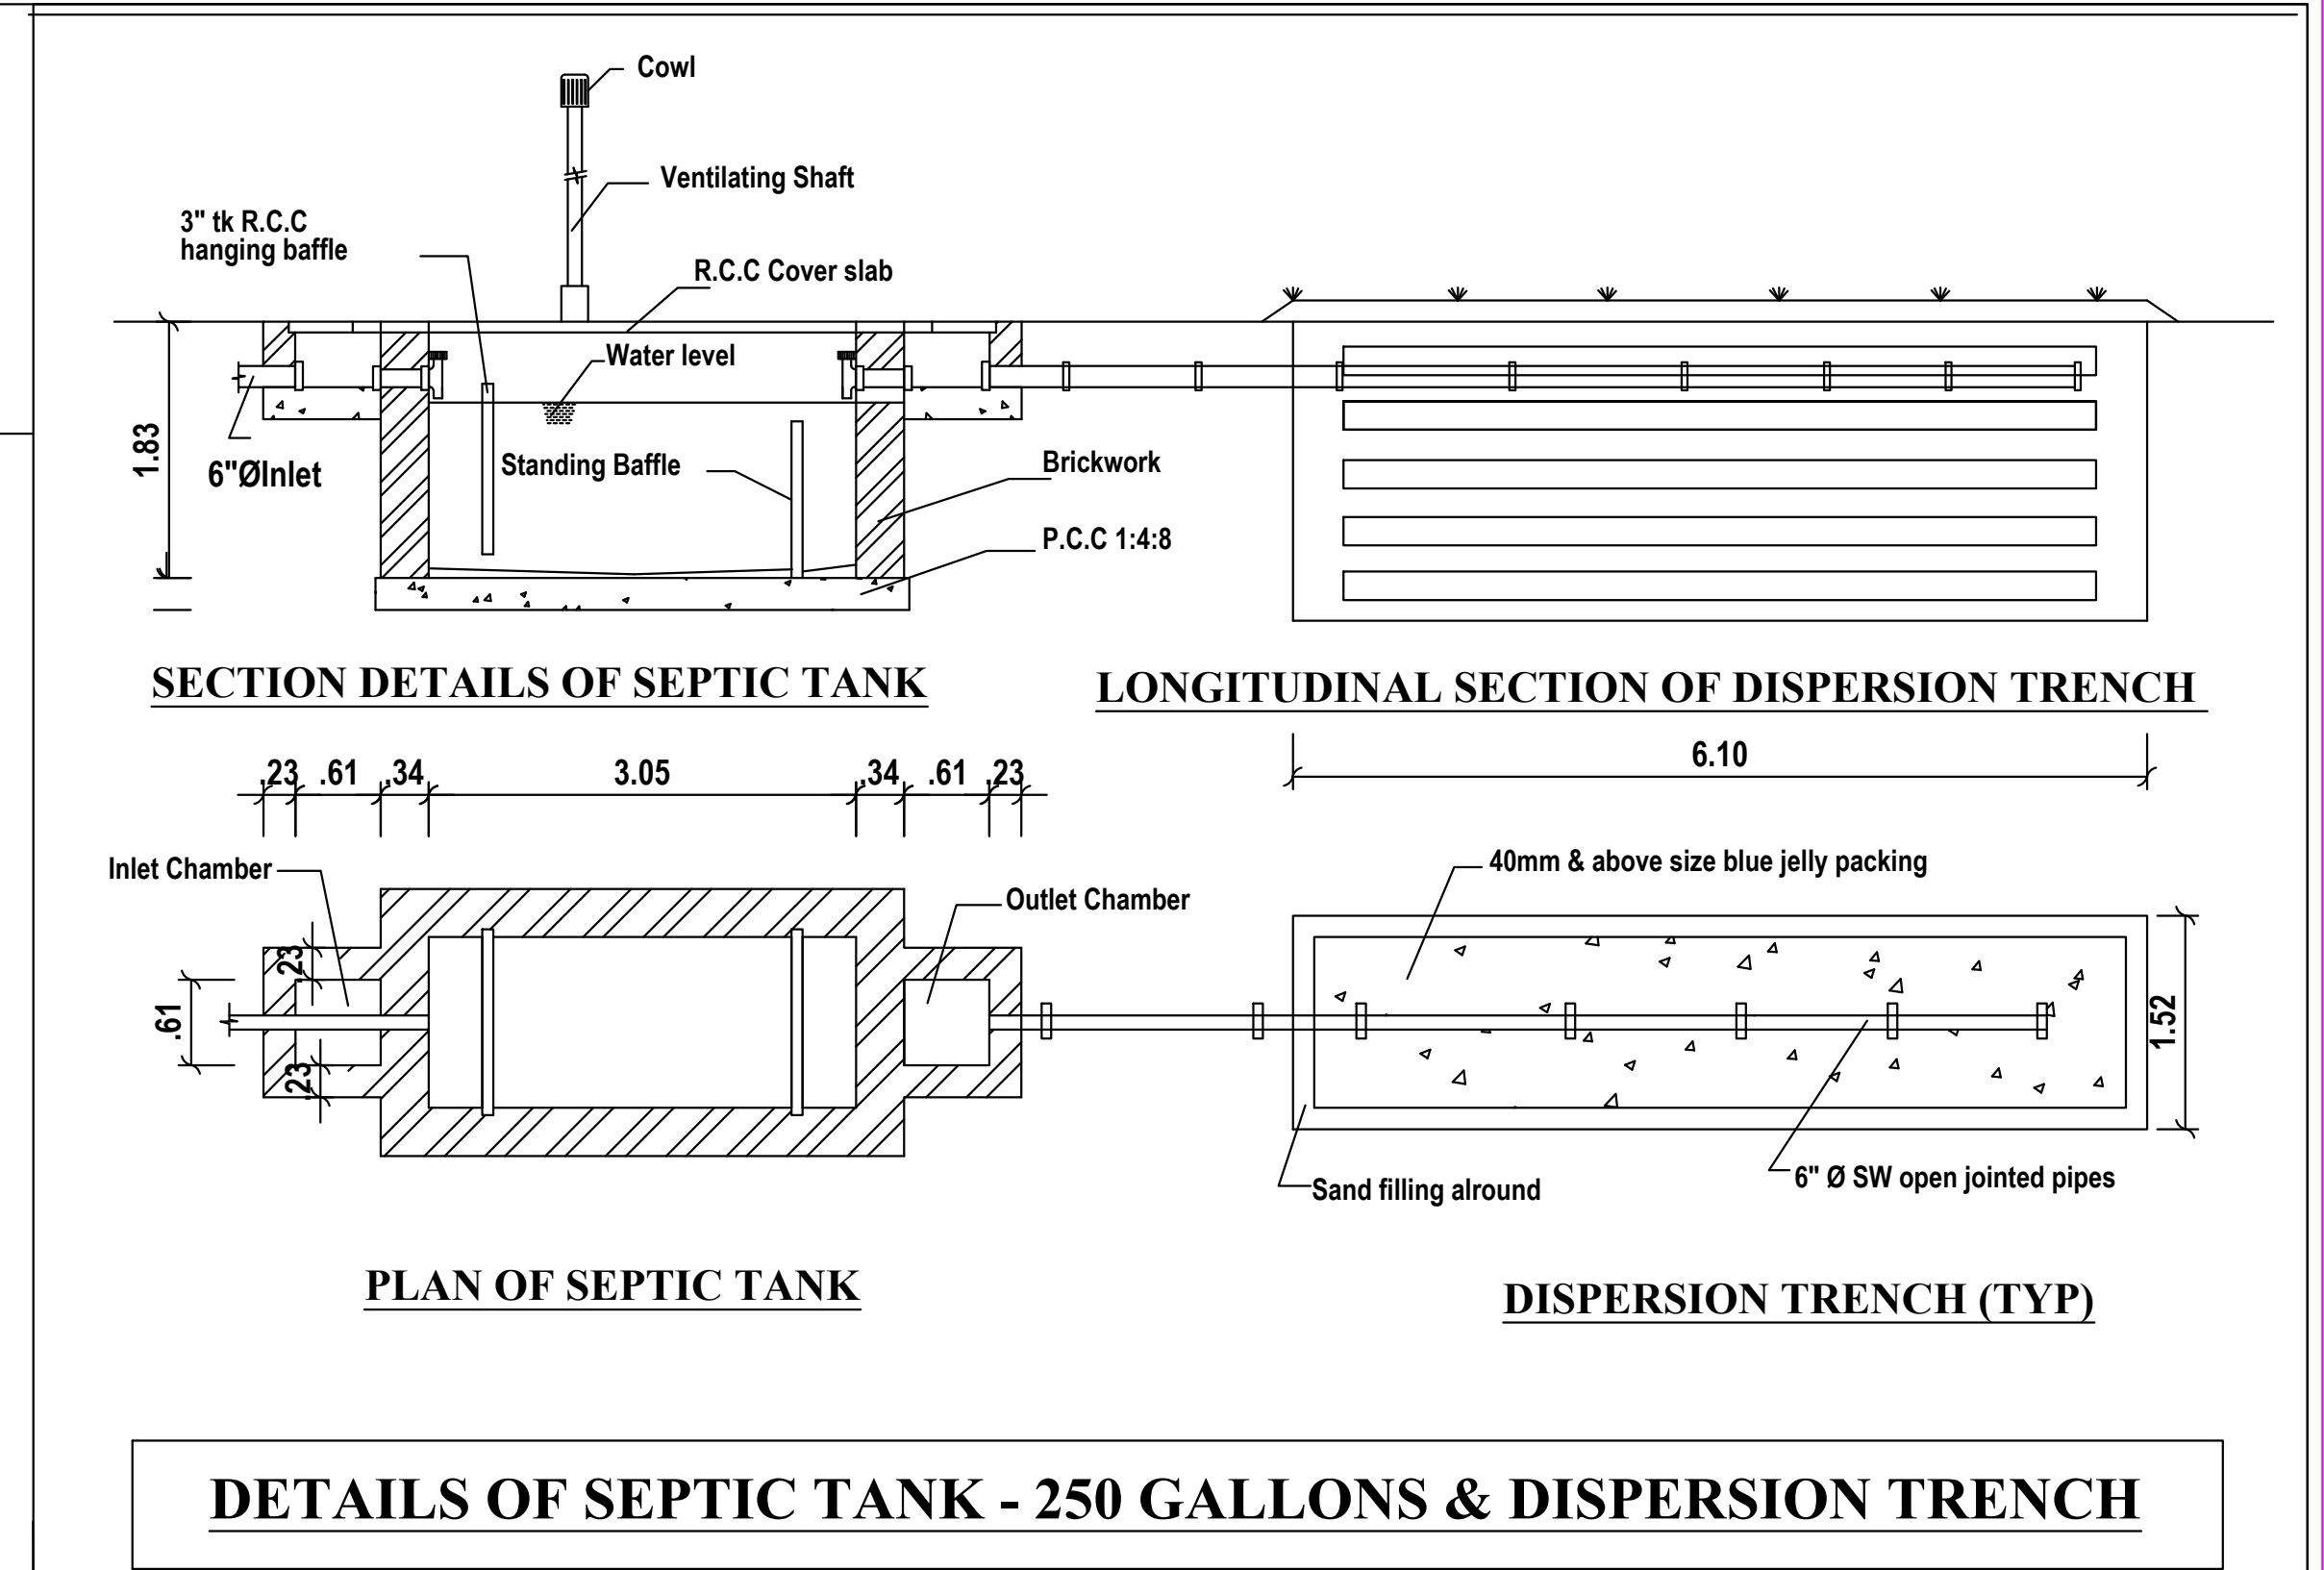
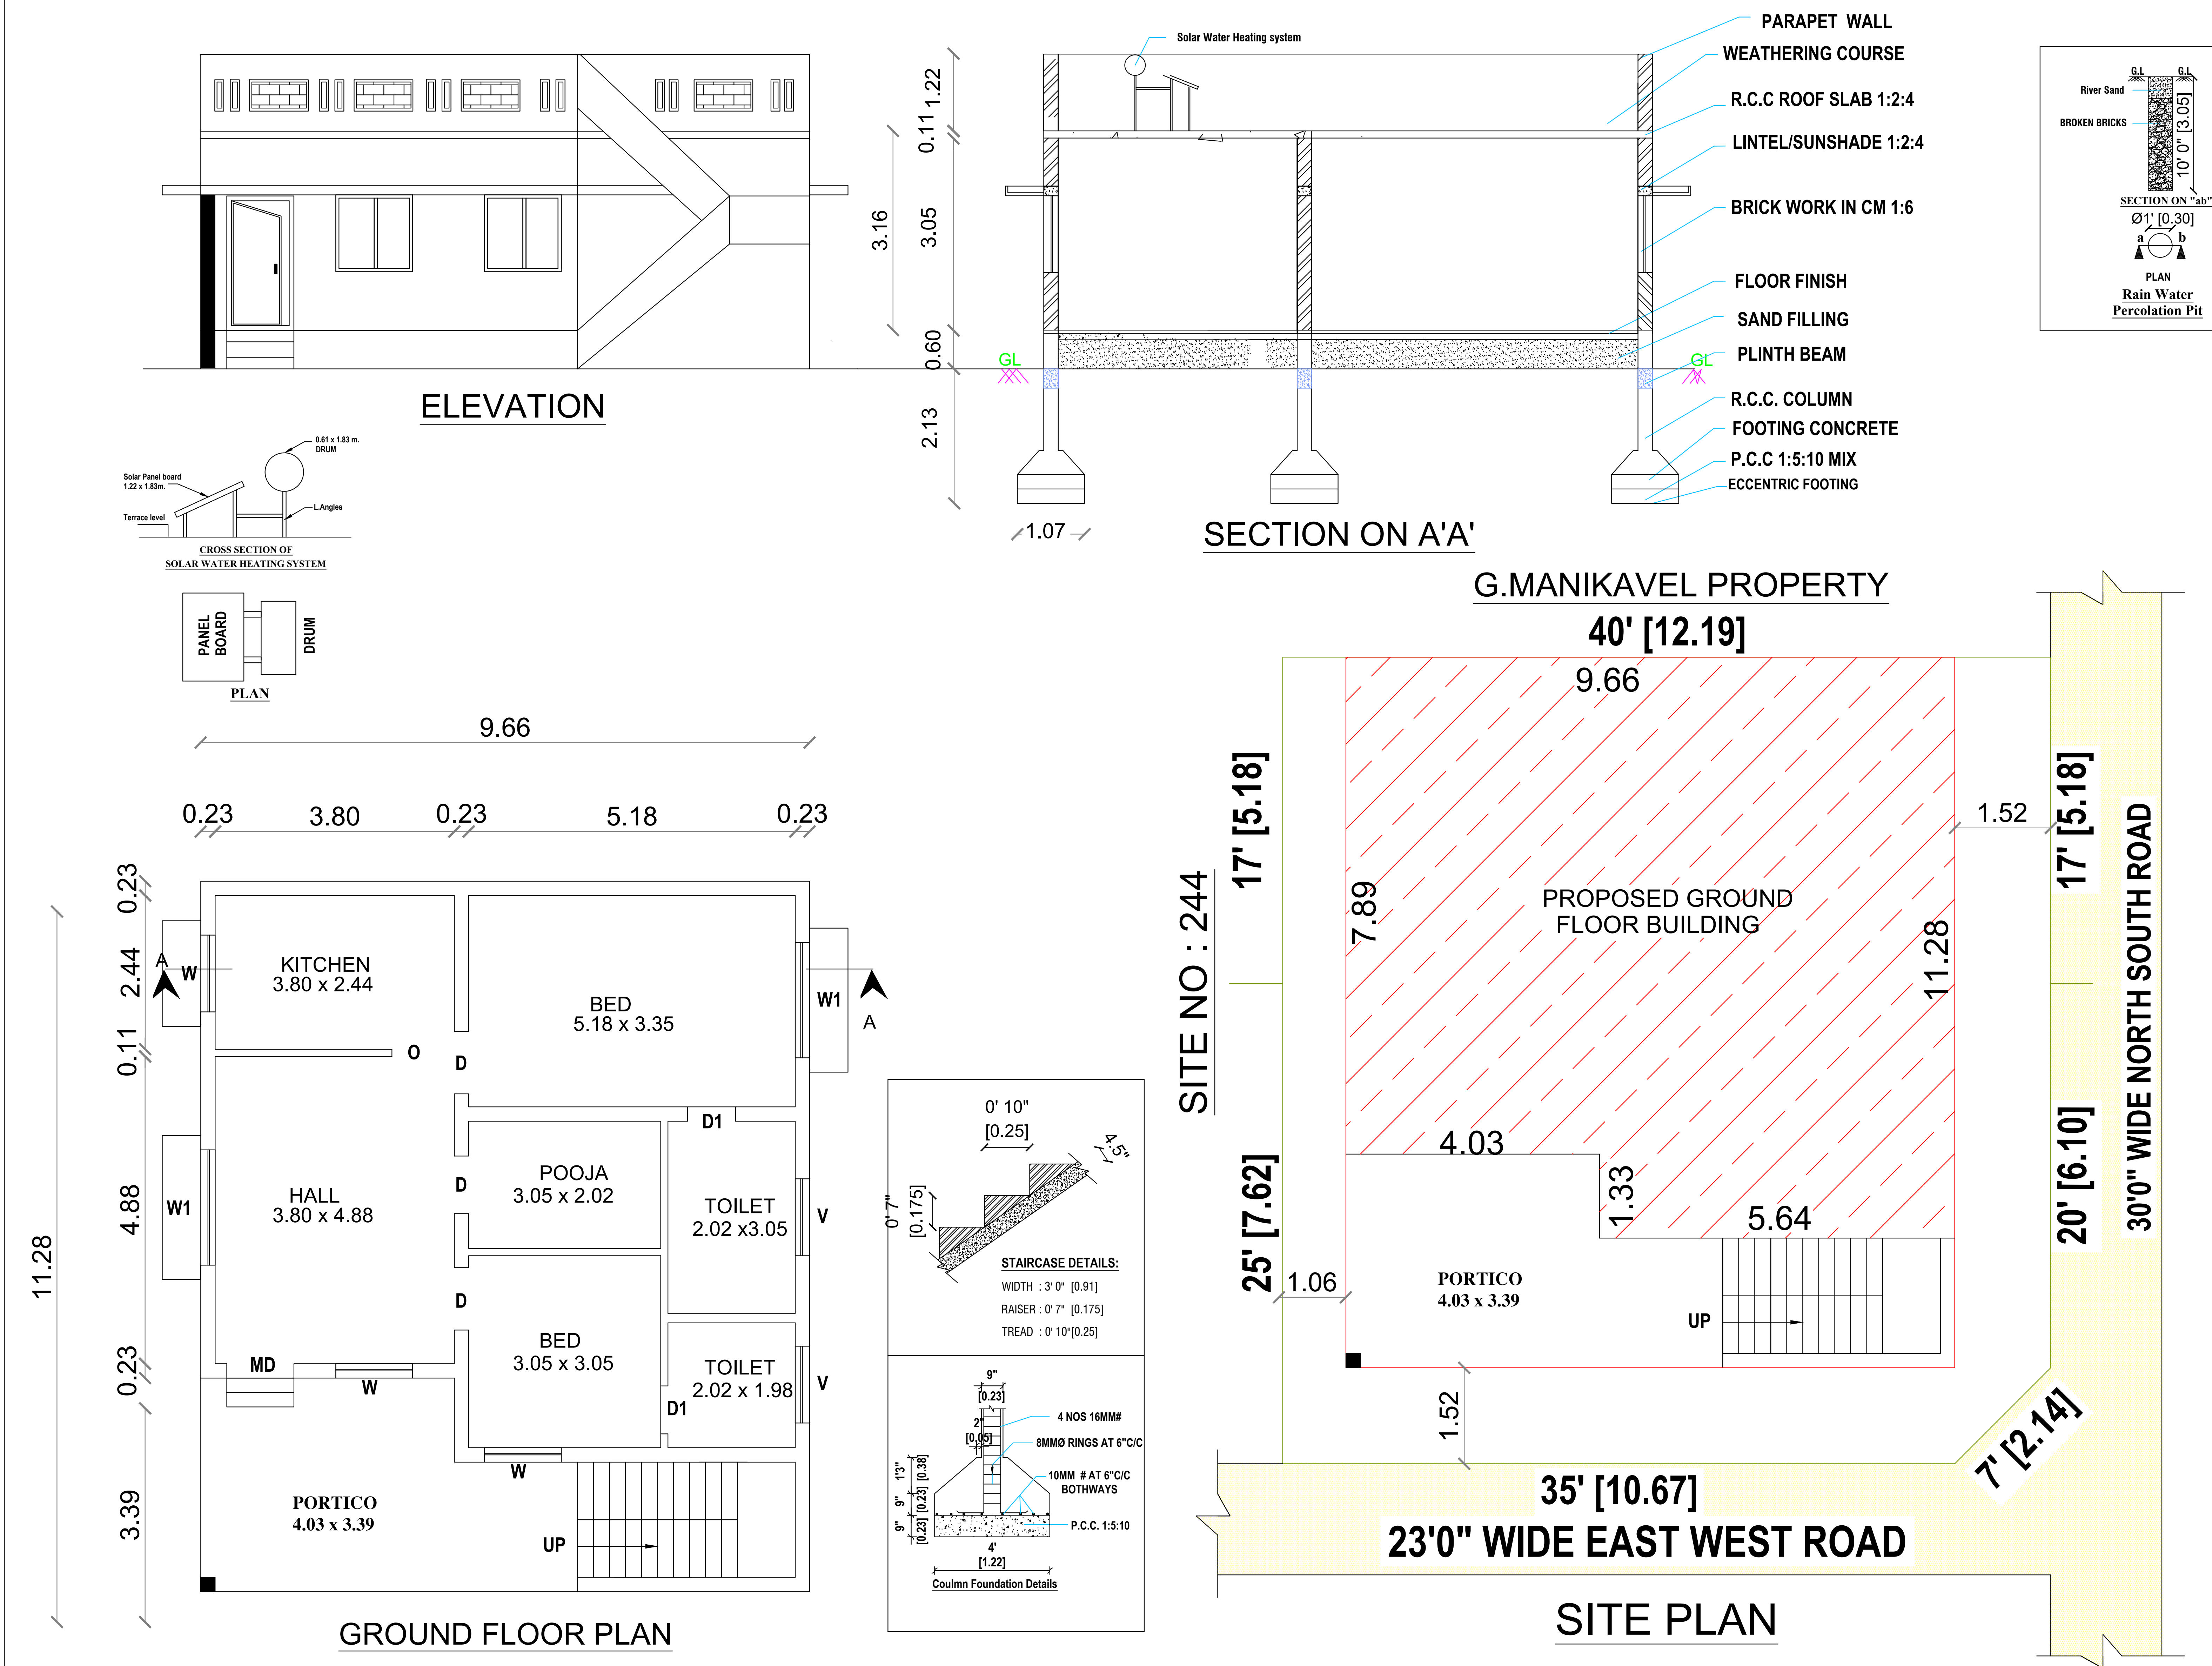


PLAN SHOWING THE CONSTRUCTION OF PROPOSED GROUND FLOOR R.C.C. ROOF RESIDENTIAL BUILDING AT S.F.NO: 63/29A1A1,
SITE NO:243 MIDDLE PART & 243 NORTH SIDE,Dr. RADHAKRISHNAN NAGAR,PEEDAMPALLI VILLAGE AND PANCHAYAT,
SULUR TALUK,COIMBATORE DISTRICT. REGULARIZED APPROVAL NO : 287/2018/A2, DATE :12-11-18, 287/2018/A2, DATE :3-12-18.

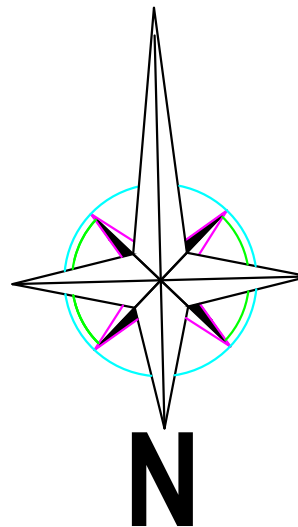

AREA DETAILS		IN SFT	IN SQ. M.	JOINERY DETAILS			
AREA OF THE SITE (680.00 + 987.00)		1667.00	154.92	Sym.	DESCRIPTION	IN FEET	IN METER
AREA OF THE PROPOSED GROUND FLOOR		1173.16	108.99	MD	MAIN DOOR	3' 6" X 7' 0"	1.07 X 2.13
AREA OF THE OPEN SPACE		493.84	45.87	D/O	DOOR / OPEN	3' 3" X 7' 0"	1.00 X 2.13
				D1	DOOR	2' 6" X 7' 0"	0.76 X 2.13
				W	WINDOW	4' 0" X 4' 6"	1.22 X 1.37
				W1	WINDOW	6' 0" X 4' 6"	1.83 X 1.37
				V	VENTILATOR	4' 0" X 2' 6"	1.22 X 0.76
				HORIZONTAL DISTANCE FROM HT.LINE IF ANY - NIL.			
				PERCOLATION PIT @ 10' c/c			

Plan, Section & Elevation		Site Plan	
SCALE	1" : 8' 0"	1" : 8' 0"	
	SITE BOUNDRY		
	PROPOSED BUILDING		
	EXISTING ROAD		

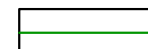

OWNER / DEVELOPER


Er. V. SHANMUGAM DCE.,LBS.,
Engineer - Builder, S.J Constructions
1/323 Balathandayutham Street
Chinniampalvam,Coimbatore - 641062

REGISTER ENGINEER