



PLAN SHOWING THE PROPOSED CONSTRUCTION OF R.C.C ROOF GROUND FLOOR RESIDENTIAL BUILDING IN


S.F.No:197 / 6B, AT SEERAPALAYAM VILLAGE PANCHAYAT, MADUKKARAI TALUK, COIMBATORE DISTRICT.

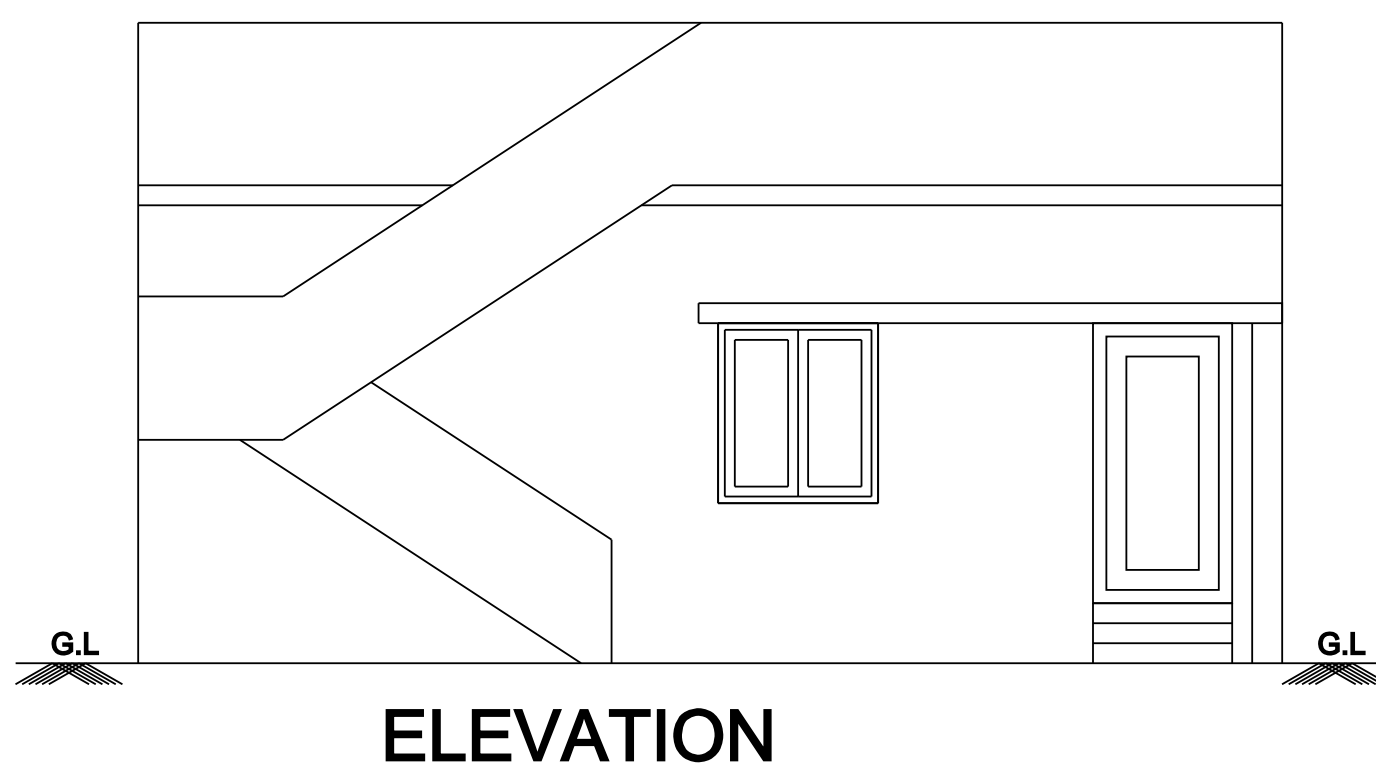


ELEVATION

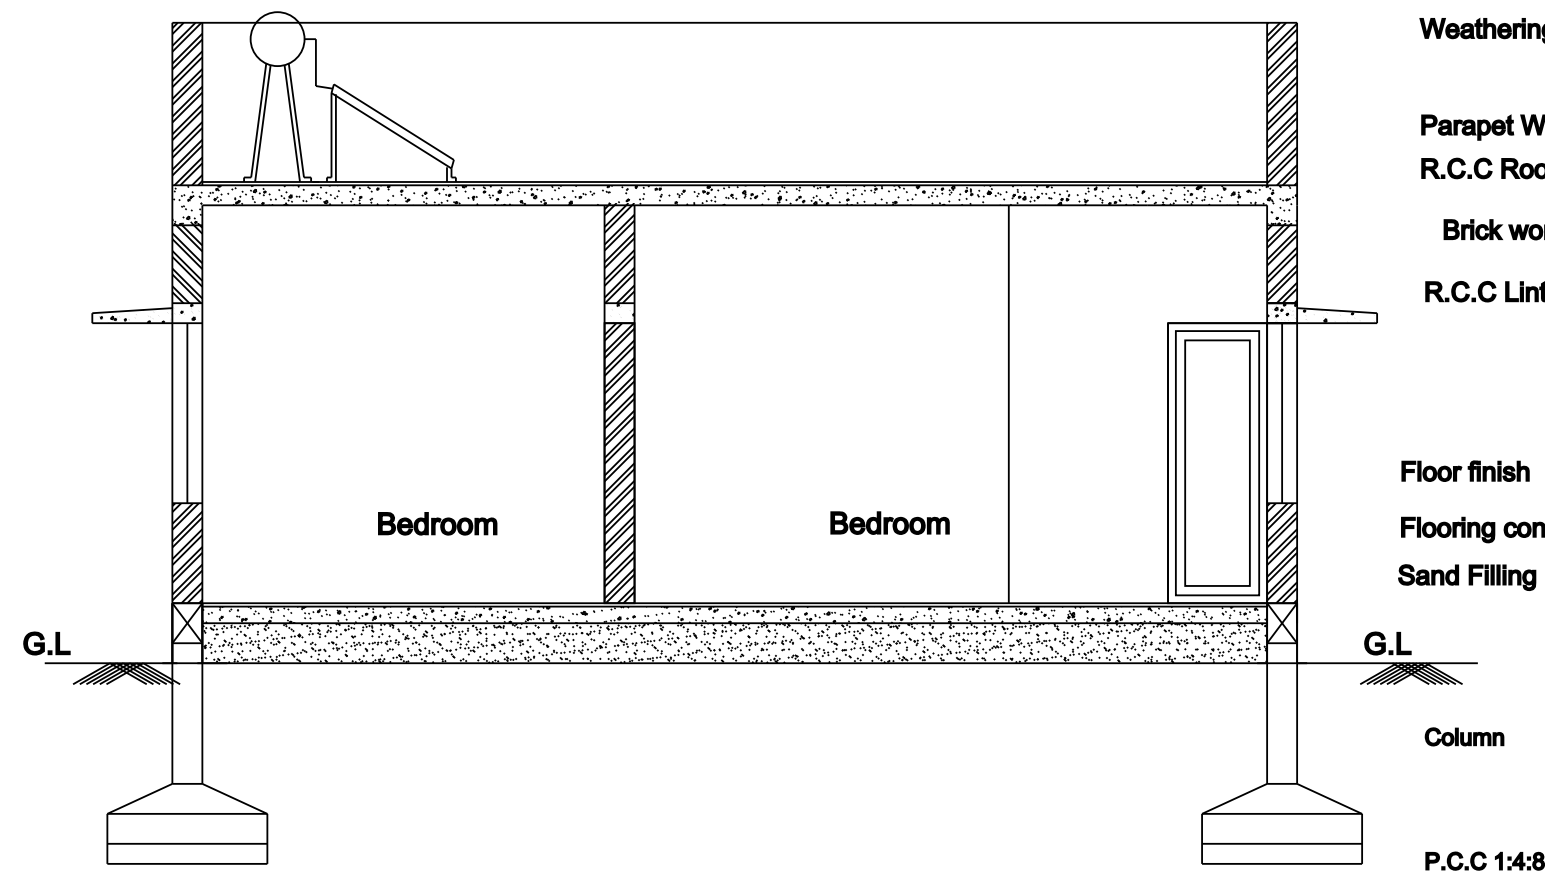


SECTION ON "A-A"

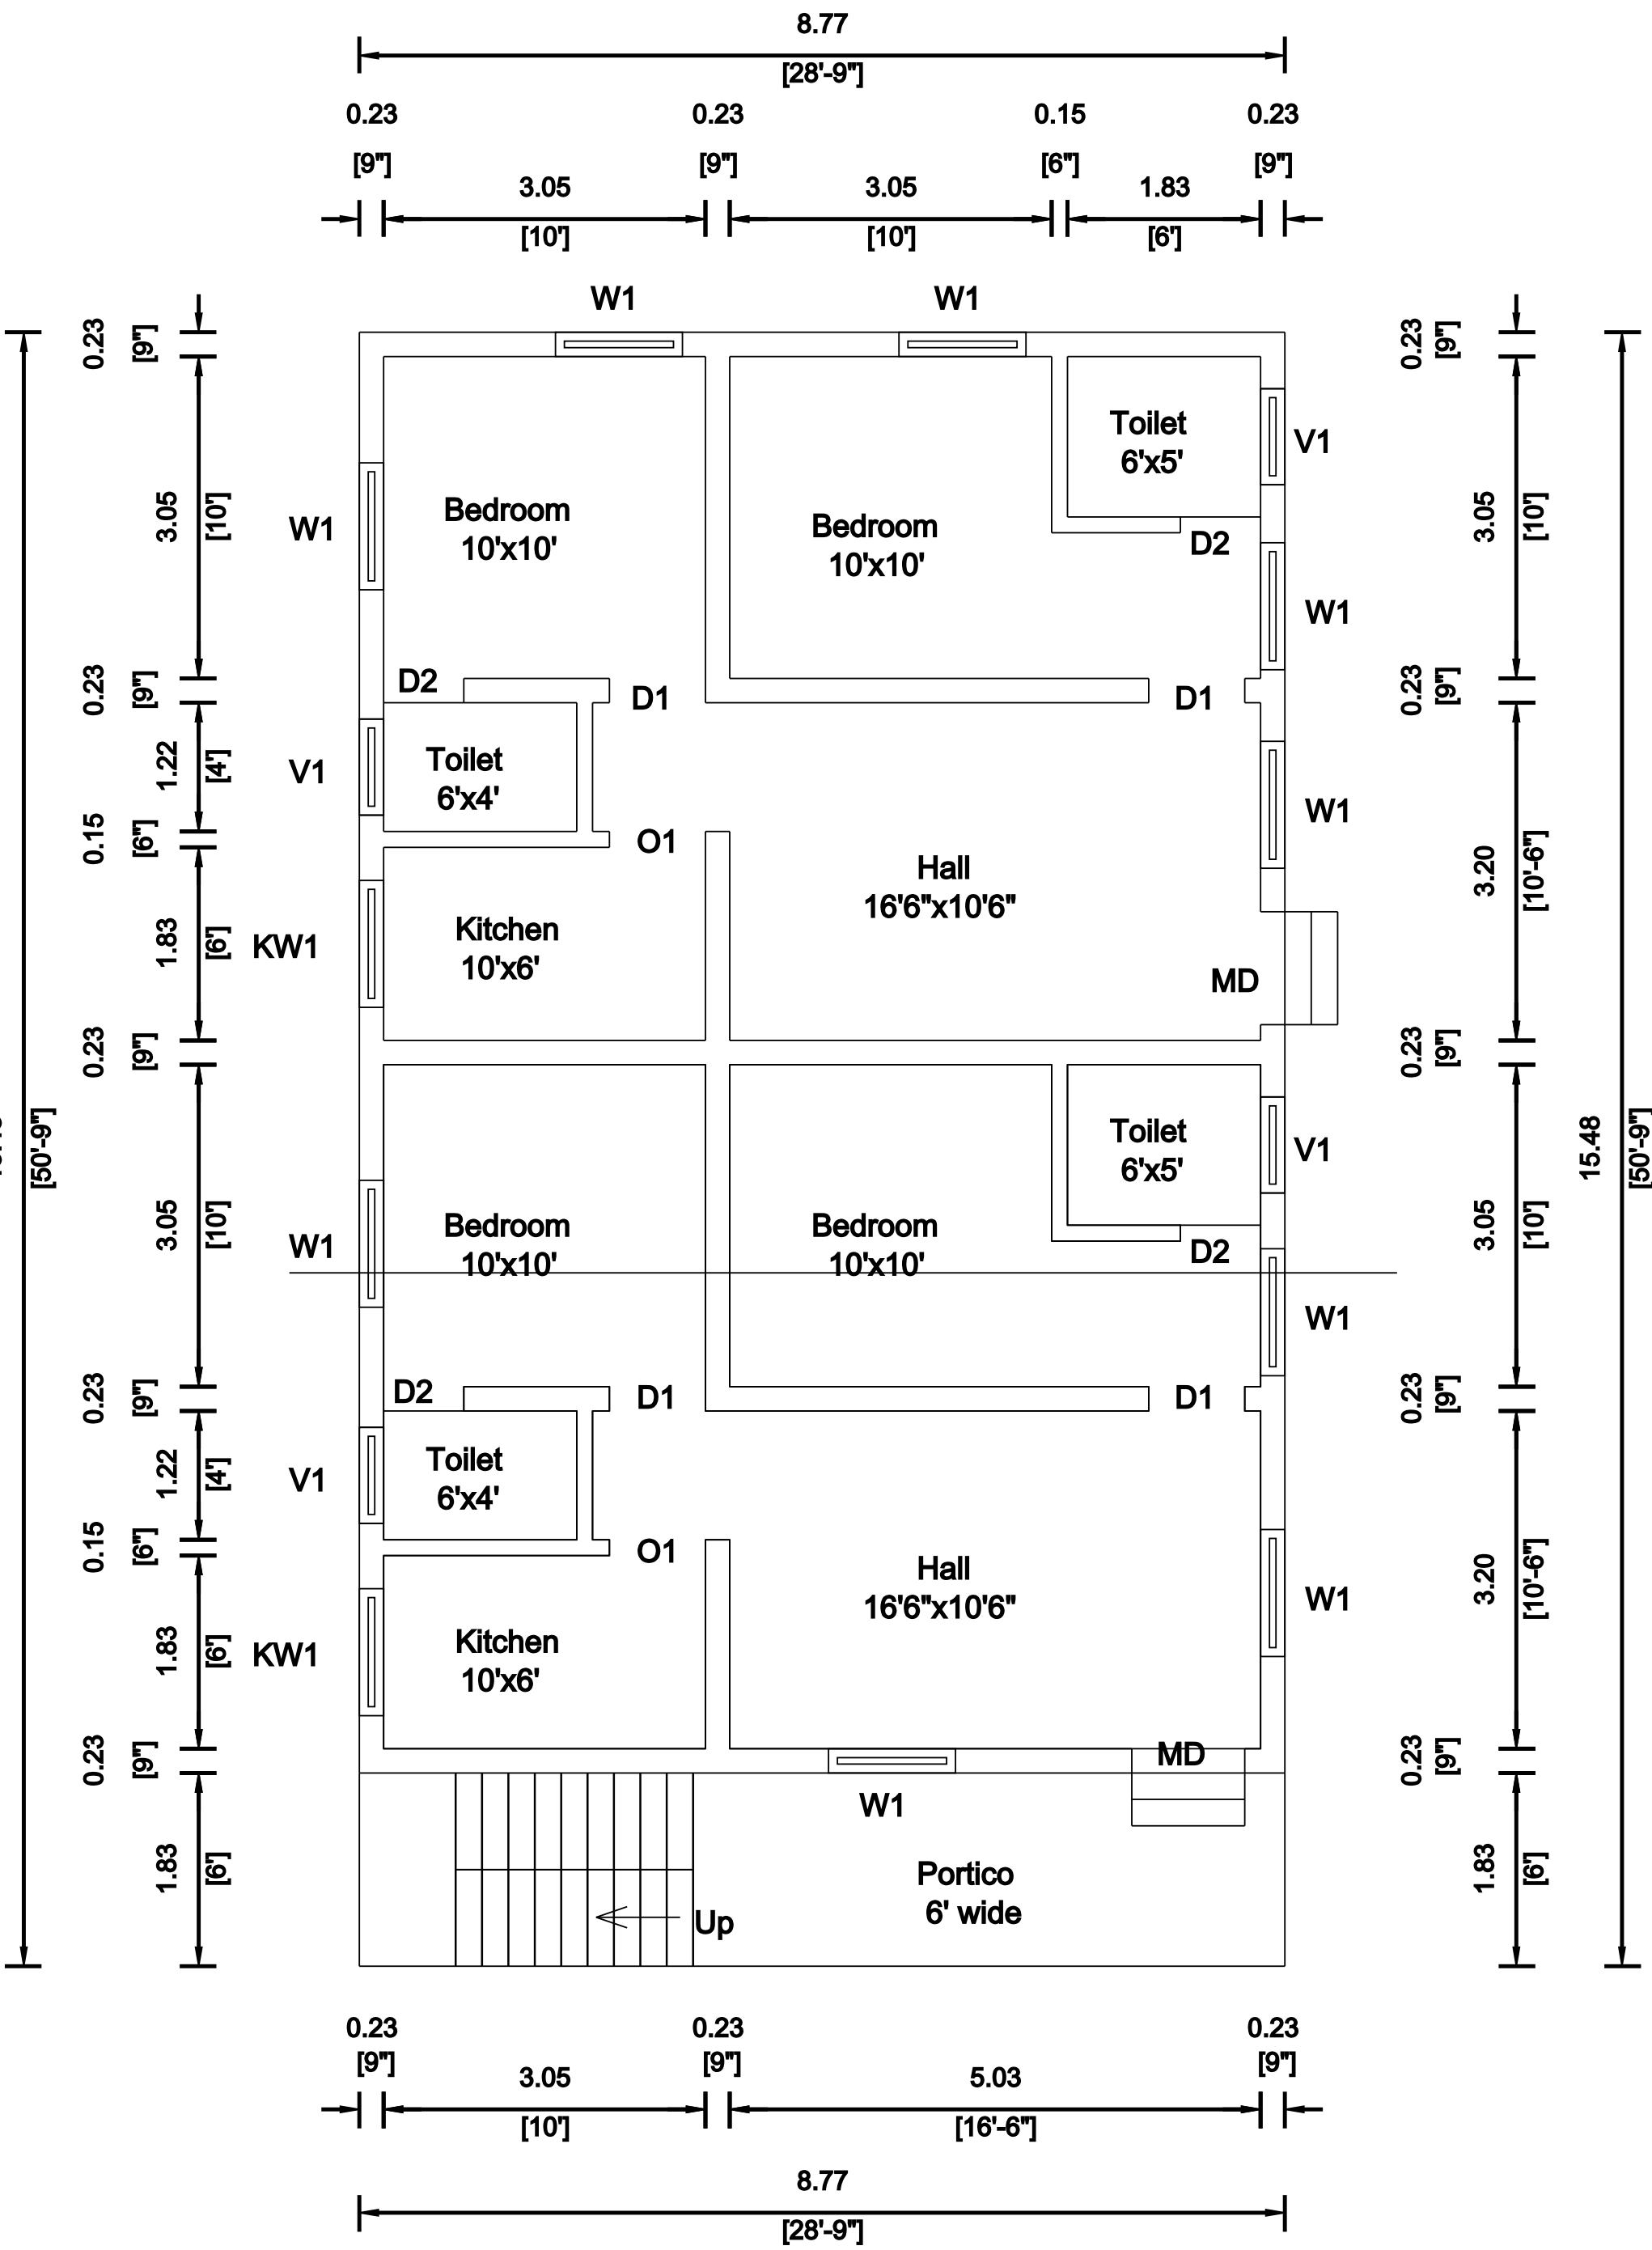






PROPOSED GROUND FLOOR PLAN

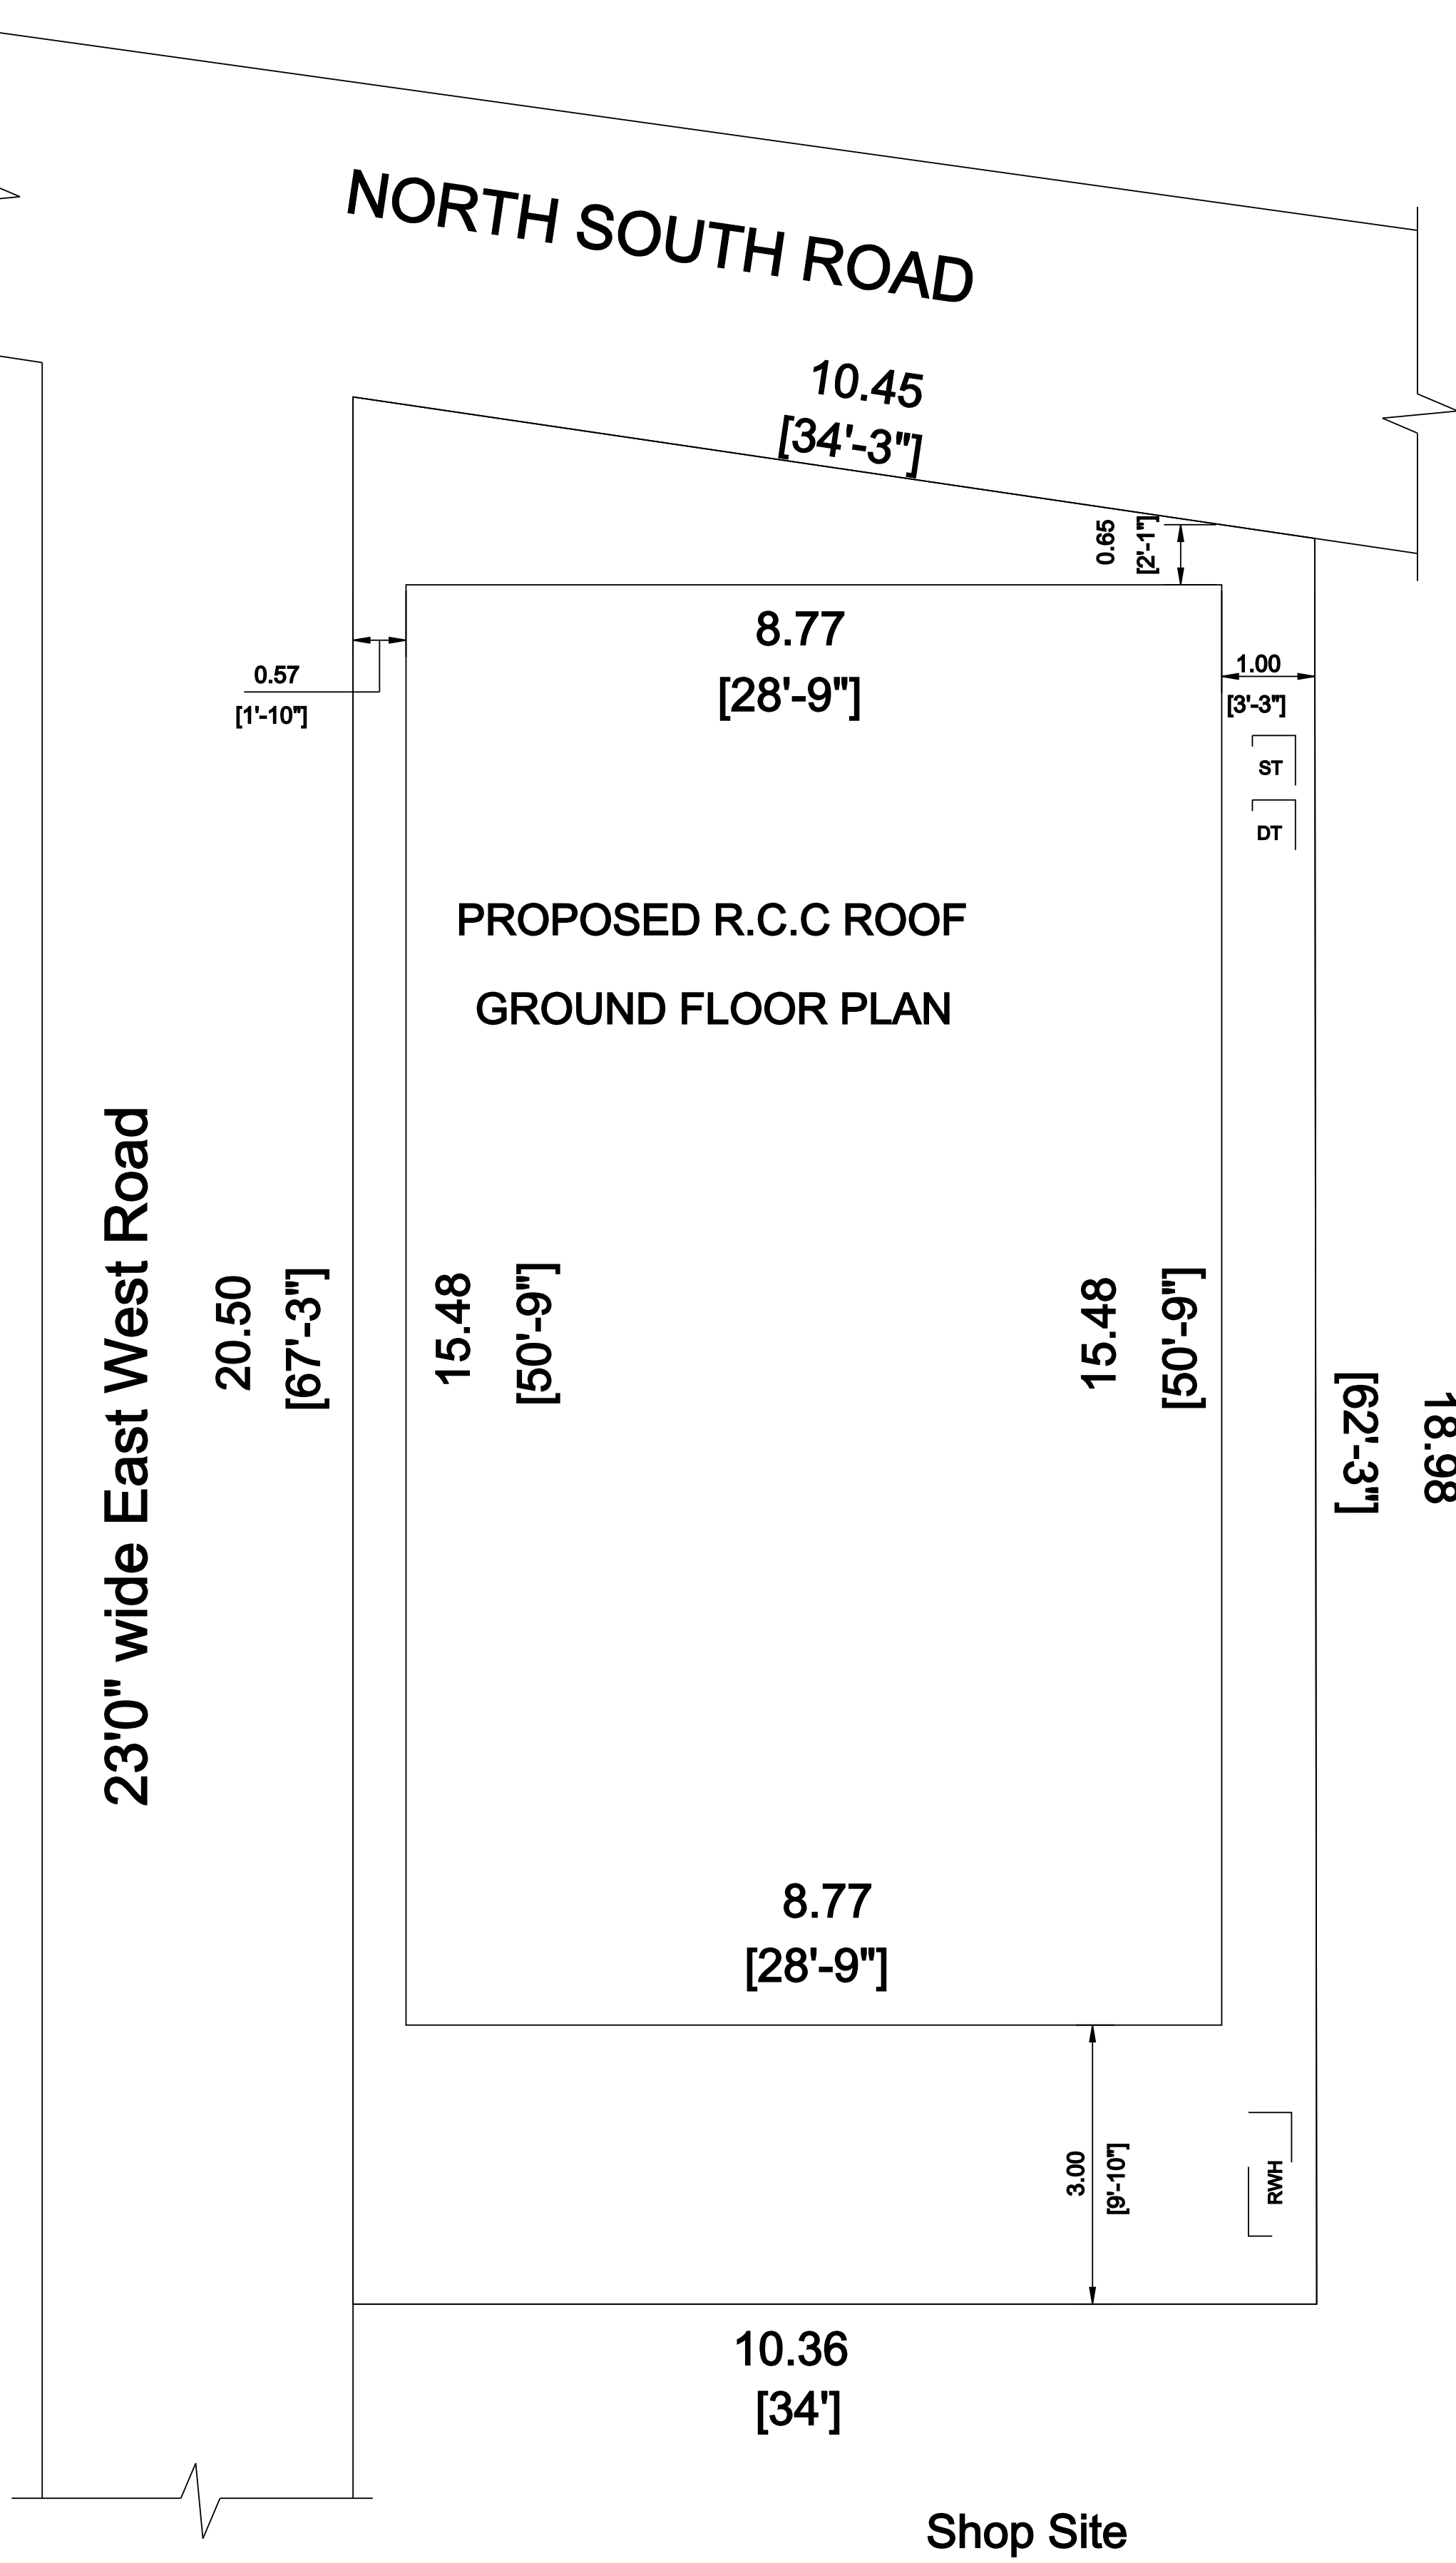

SITE PLAN

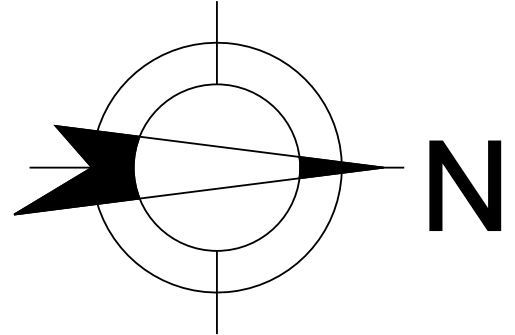

S.F.No:197/2B1

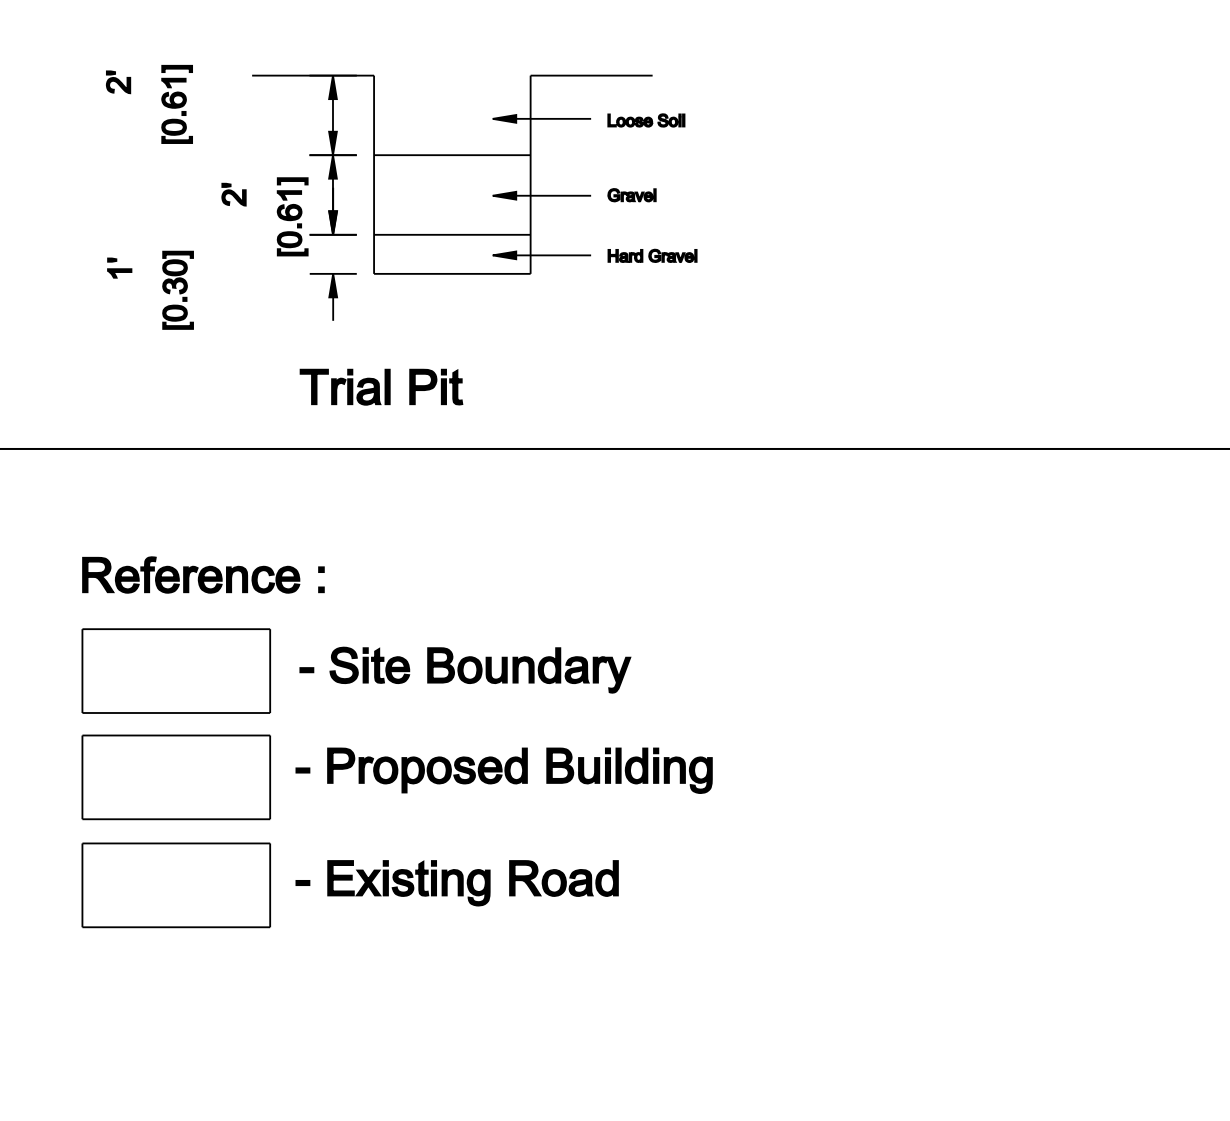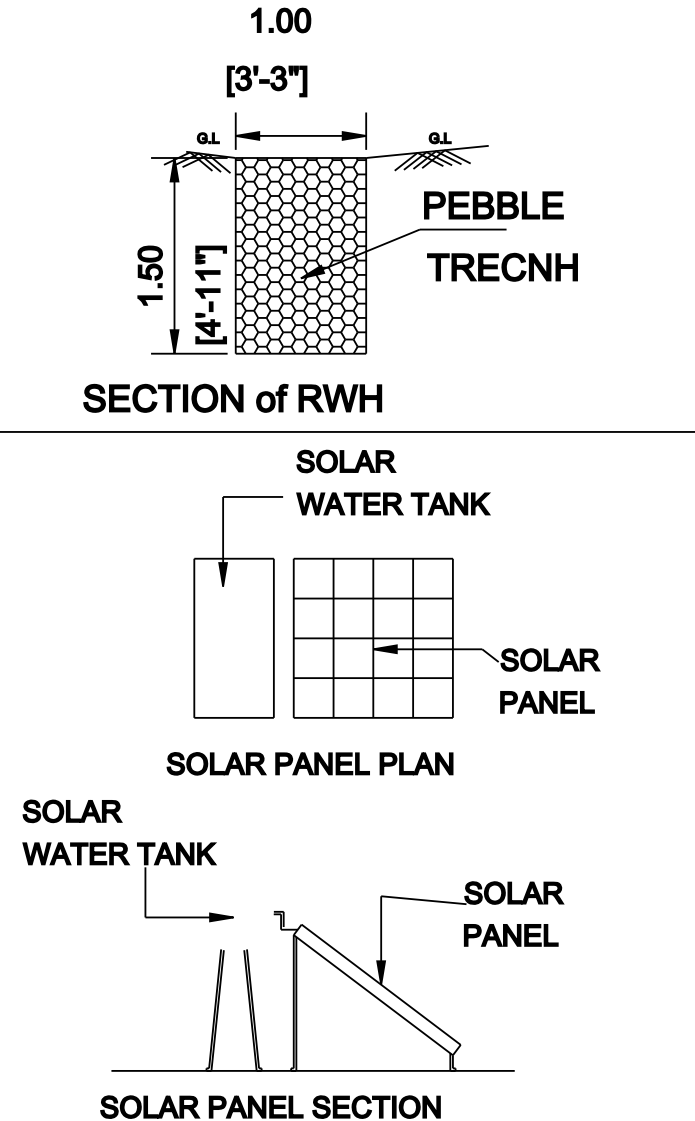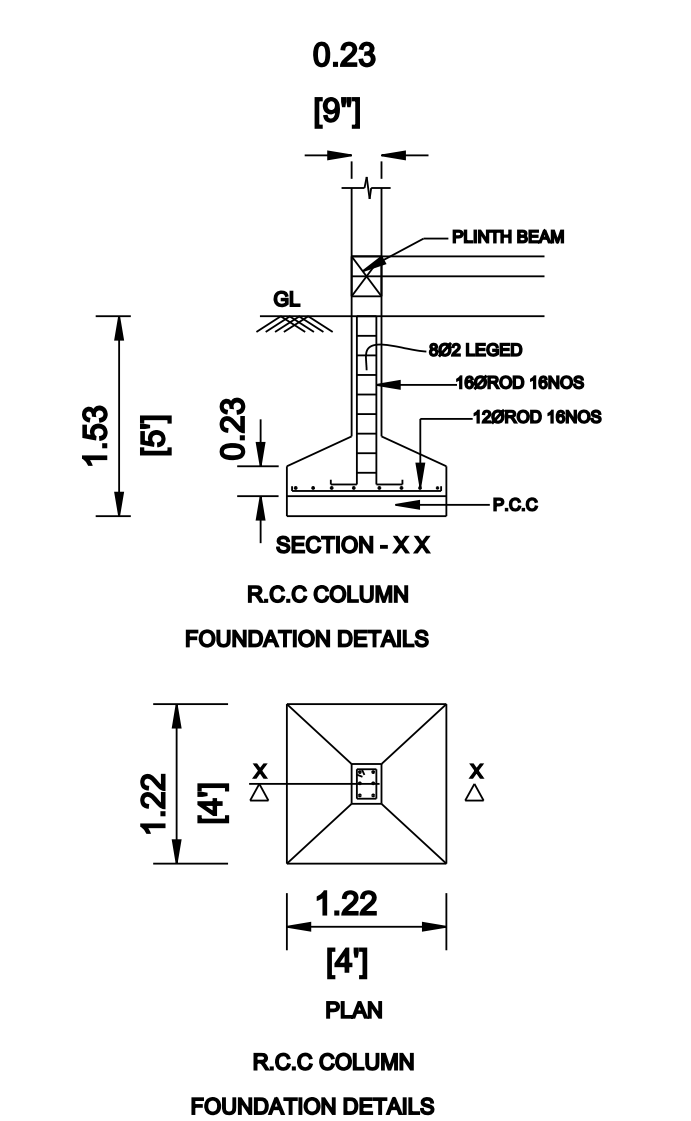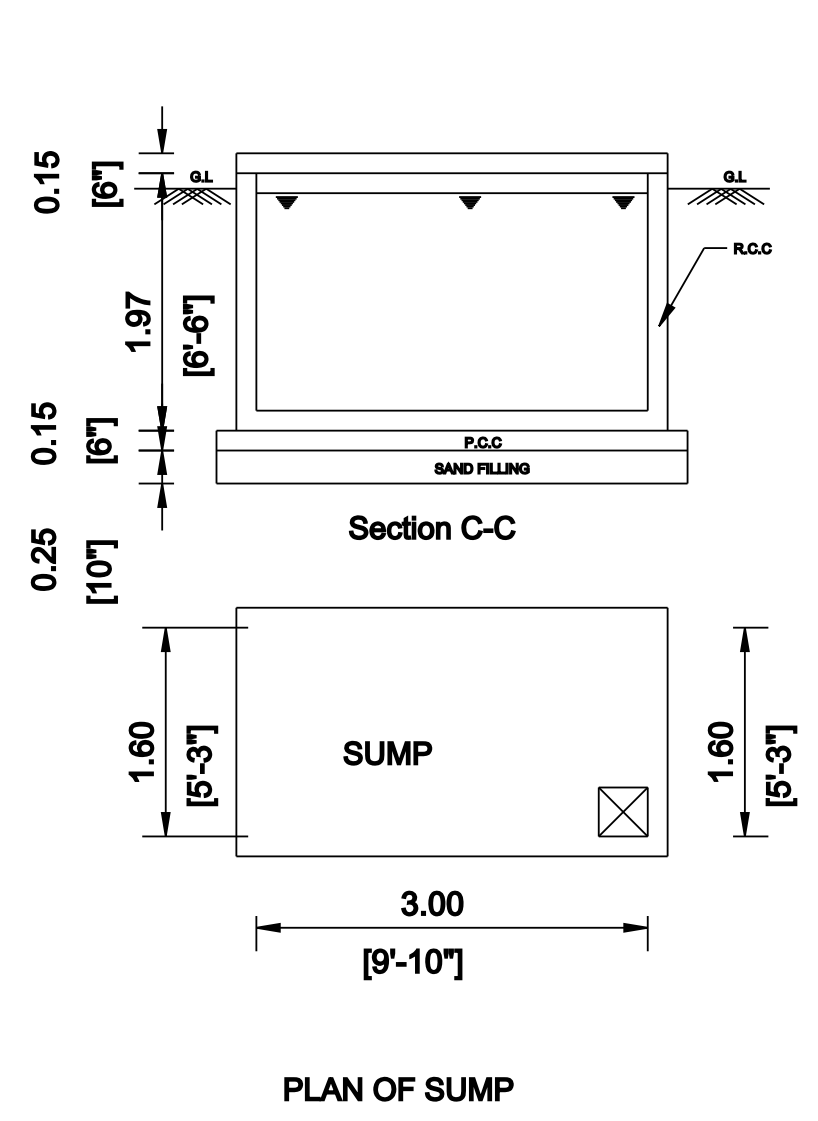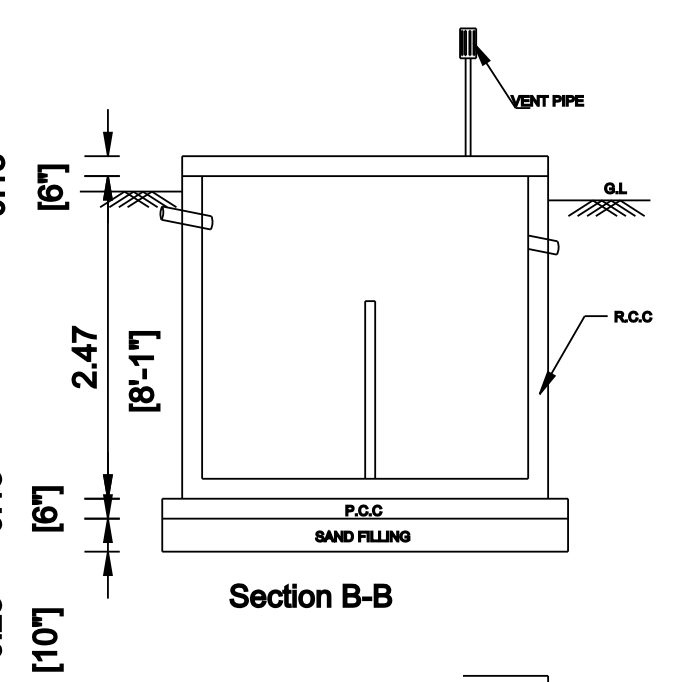

AREA STATEMENT

DESCRIPTION	SQ.FT	SQ.MT
PLOT AREA	2201.00	204.477
PRO. GROUND FLOOR	1460.00	135.63
OPEN SPACE	741.00	68.84

SANITARY ARRANGEMENTS:PRO.SEPTIC TANK 1 NO

TOTAL BUILDING AREA=1460.00 SQ.FT(OR)
135.63 SQ.M /2 KITCHEN

HORIZONTAL DISTANCE FROM ELECTRICAL LINE IF
ANY - NILL

SCHEDULE OF JOINERIES

TYPE	DESCRIPTION	METER	FEET
MD	MAIN DOOR	1.07X2.13	3'6"X7'0"
D1	DOOR	0.91X2.13	3'0"X7'0"
D2	DOOR	0.76X2.13	2'6"X7'0"
W	WINDOW	0.76X1.37	2'6"X4'6"
W1	WINDOW	1.22X1.37	4'0"X4'6"
FW2	FRENCH WINDOW	1.83X1.83	6'0"X6'0"
KW1	KITCHEN WINDOW	1.22X1.37	4'0"X4'6"
V1	VENTILATOR	1.22X0.91	4'0"X3'0"

Gr. Jioorign

APPLICANT SIGNATURE

Er. R. NAGARAJ, D.C.E., L.B.S
LICENCED BUILDING SURVEYOR
Site No 2, Suthi Mahalakshmi Nagar.
Malumichampatti Coimbatore 641 050
Cell 88843 76548 97912 16846

REGISTERED ENGINEER