


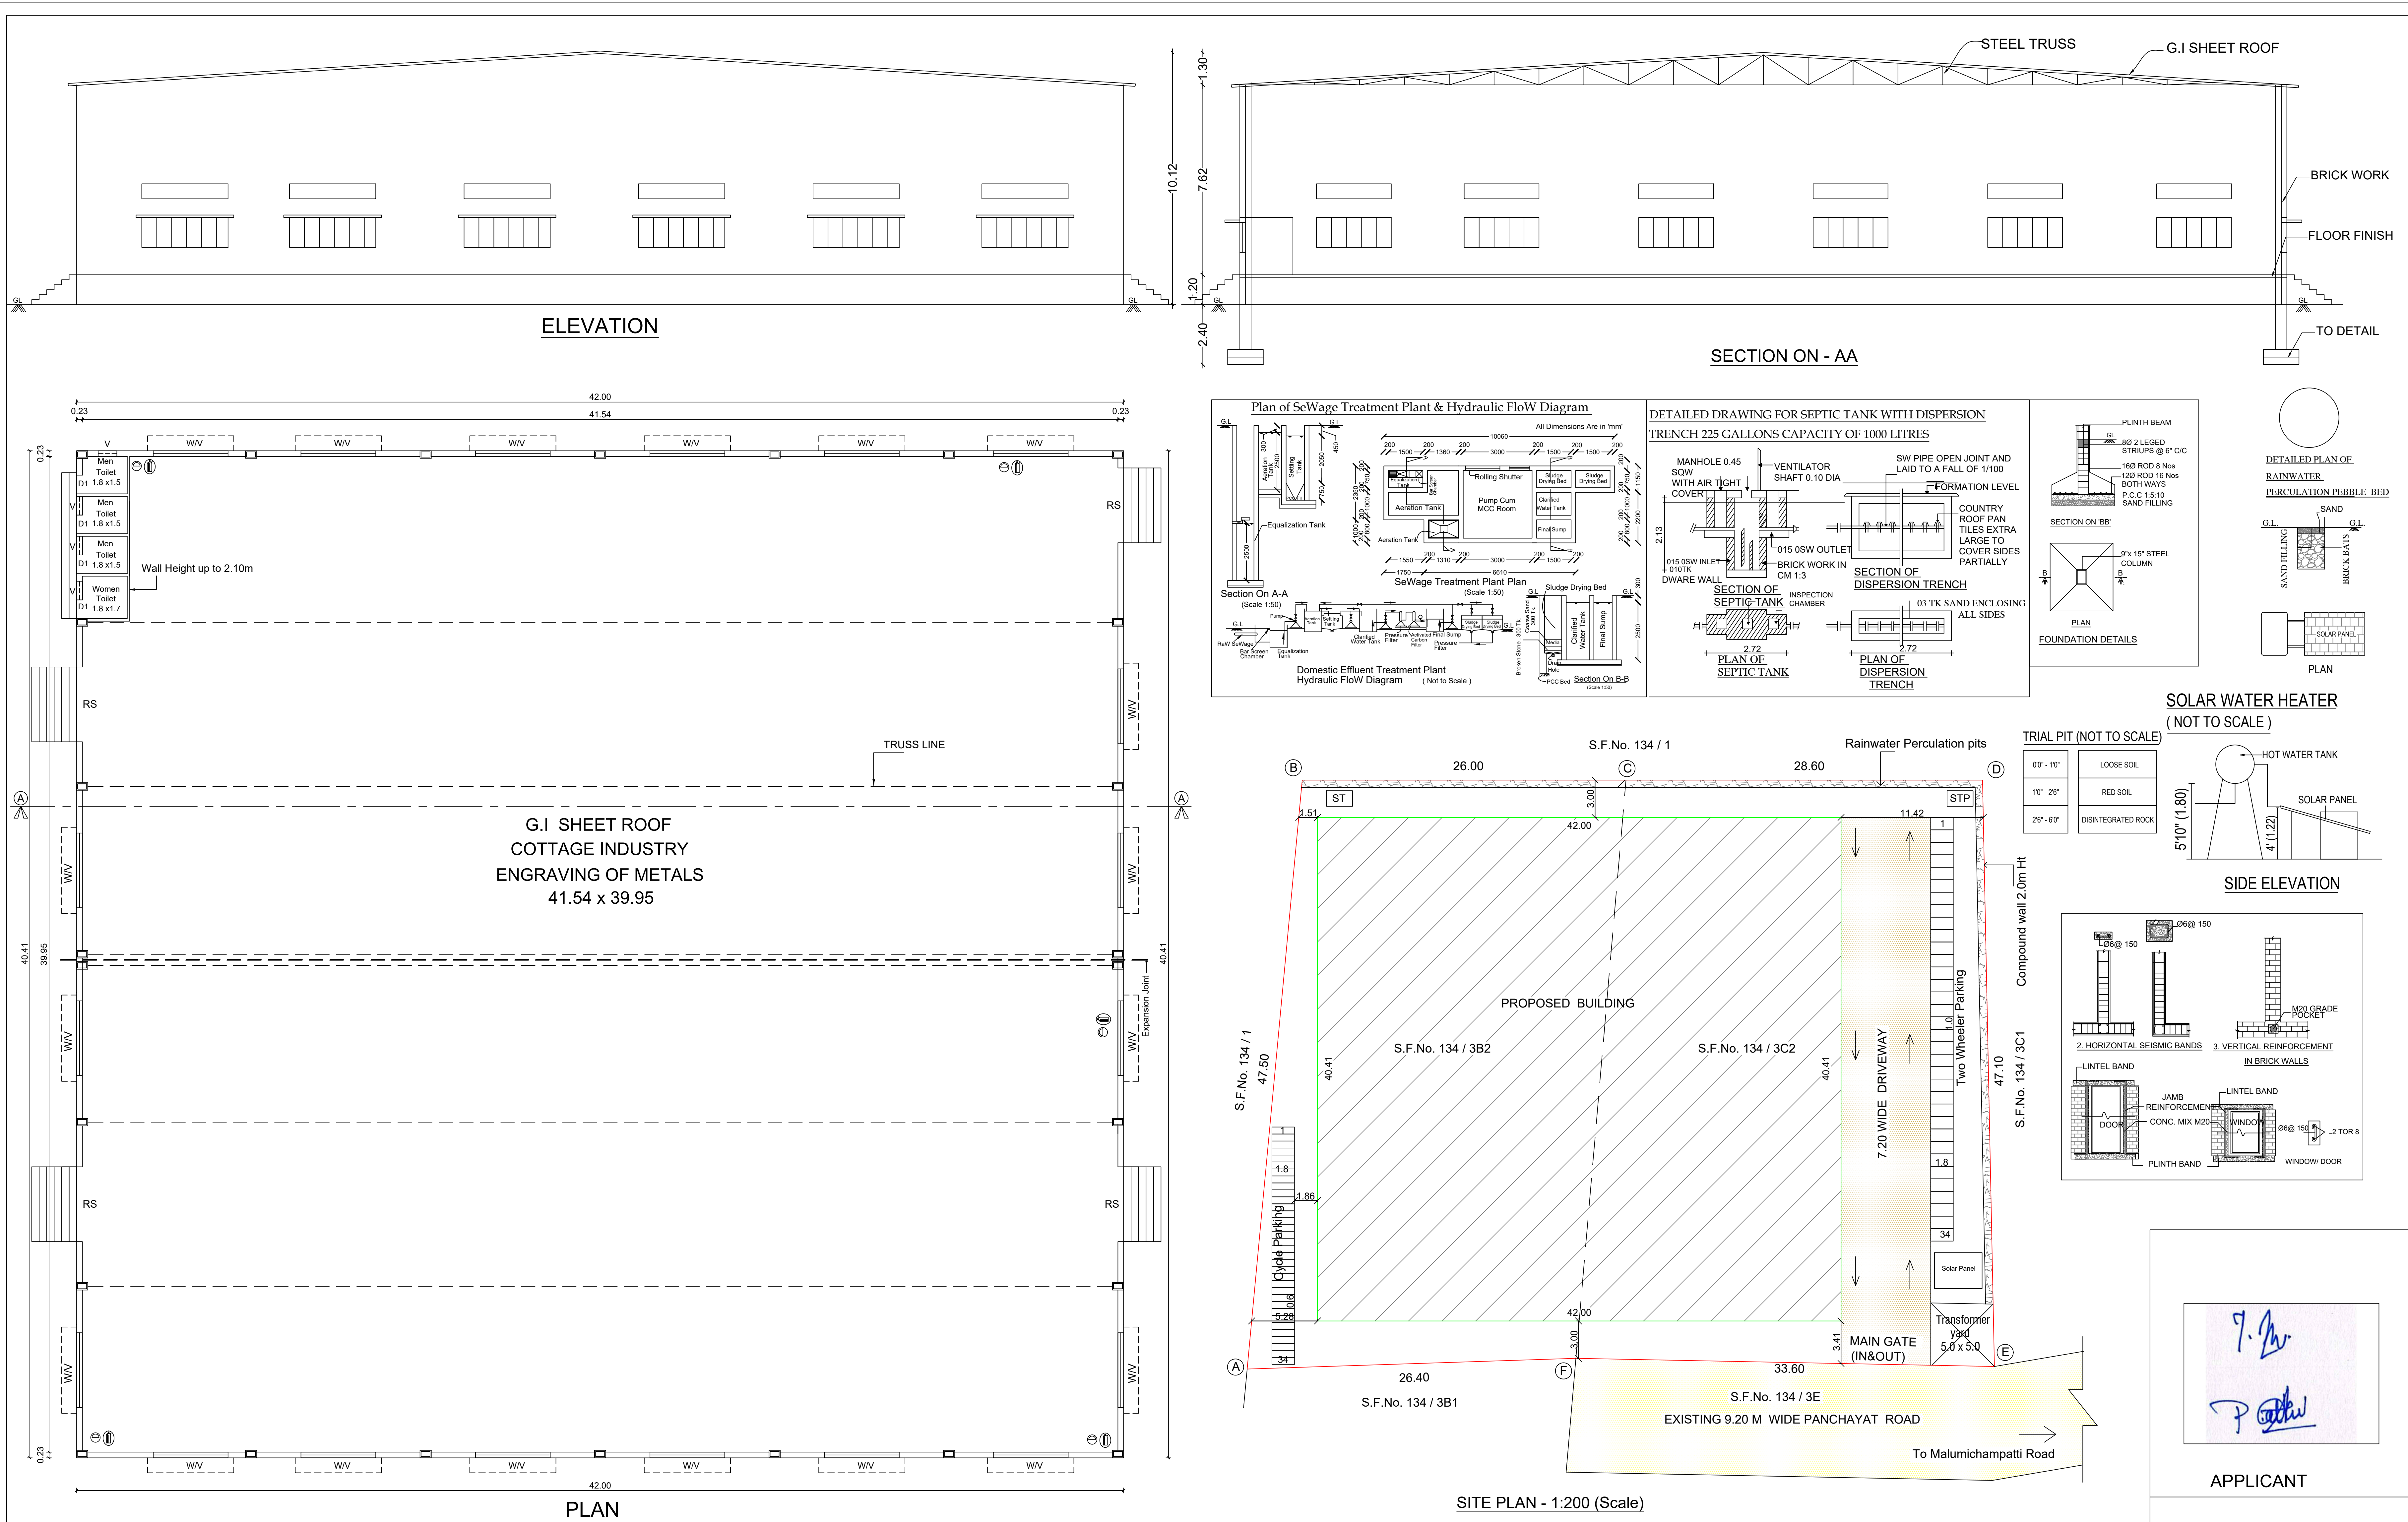

PLAN SHOWING THE PROPOSED CONSTRUCTION OF G.I SHEET ROOF COTTAGE INDUSTRY (ENGRAVING OF METALS) BUILDING IN S.F. Nos. 134 /3B2 & 134 / 3C2,OF MALUMICHAMPATTI VILLAGE & PANCHAYAT, MADUKKARAI TALUK, COIMBATORE DISTRICT.

JOINERY DETAILS:	
DESCRIPTION	IN METER
RS - Rolling Shutter	4.80 x 3.00
D1 - Door	0.75 x 2.10
W - Window	3.00 x 1.50
V - Ventilator	0.90 x 0.60

Area Details			
Area of the Site (A, B, C, D, E, F) - 2681.00 Sq.m			
Floor Name	Total Builtup Area	Net FSI Area	
Ground Floor	1697.16	1697.16	F.S.I : $\frac{1697.16}{2681.00} = 0.633$
Total	1697.16	1697.16	

Parking Details	Required	Provided
No of Two Wheeler Parking	34 Nos	34 Nos
No of Cycle Parking	34 Nos	34 Nos

REFERENCE	
SITE BOUNDARY	
PROPOSED BUILDING	
EXISTING ROAD	

- NOTES:
- ALL DIMENSIONS ARE IN METRE
 - ⊙ - MULTI TYPE FIRE FIGHTER
 - ⊕ - FIRE EXTINGUISHER
 - MV MECHANICAL VENTILATION TO BE PROVIDED

PLANNING PERMISSION

ONLINE APPLICATION No.SWP/BPA/313189/2024
SITE BOUNDARY SHOWN AS "A TO F"
LP / KNTDA No. 33 / 2024

ERMISSION No.35 / 2024

P.Parthiban
Surveyor / Asst.Draughtsman

L. Vanitha
Draughtsman Grade - III

APPLICANT

GEO TECH ENGINEER

REGD.STRUCTURAL ENGINEER

REGD.ENGINEER