



PLAN SHOWING THE PROPOSED CONSTRUCTION OF R.C.C. ROOF GROUND FLOOR SHOP BUILDING
IN "B" BLOCK SITE NO : 21 S.F.NO : 548/8A " SRI RENUKAPURAM " AT KURUDAMPALAYAM VILLAGE
AND PANCHAYAT COIMBATORE NORTH TALUK AND DISTRICT.

SPF NO : 4313 / 2018

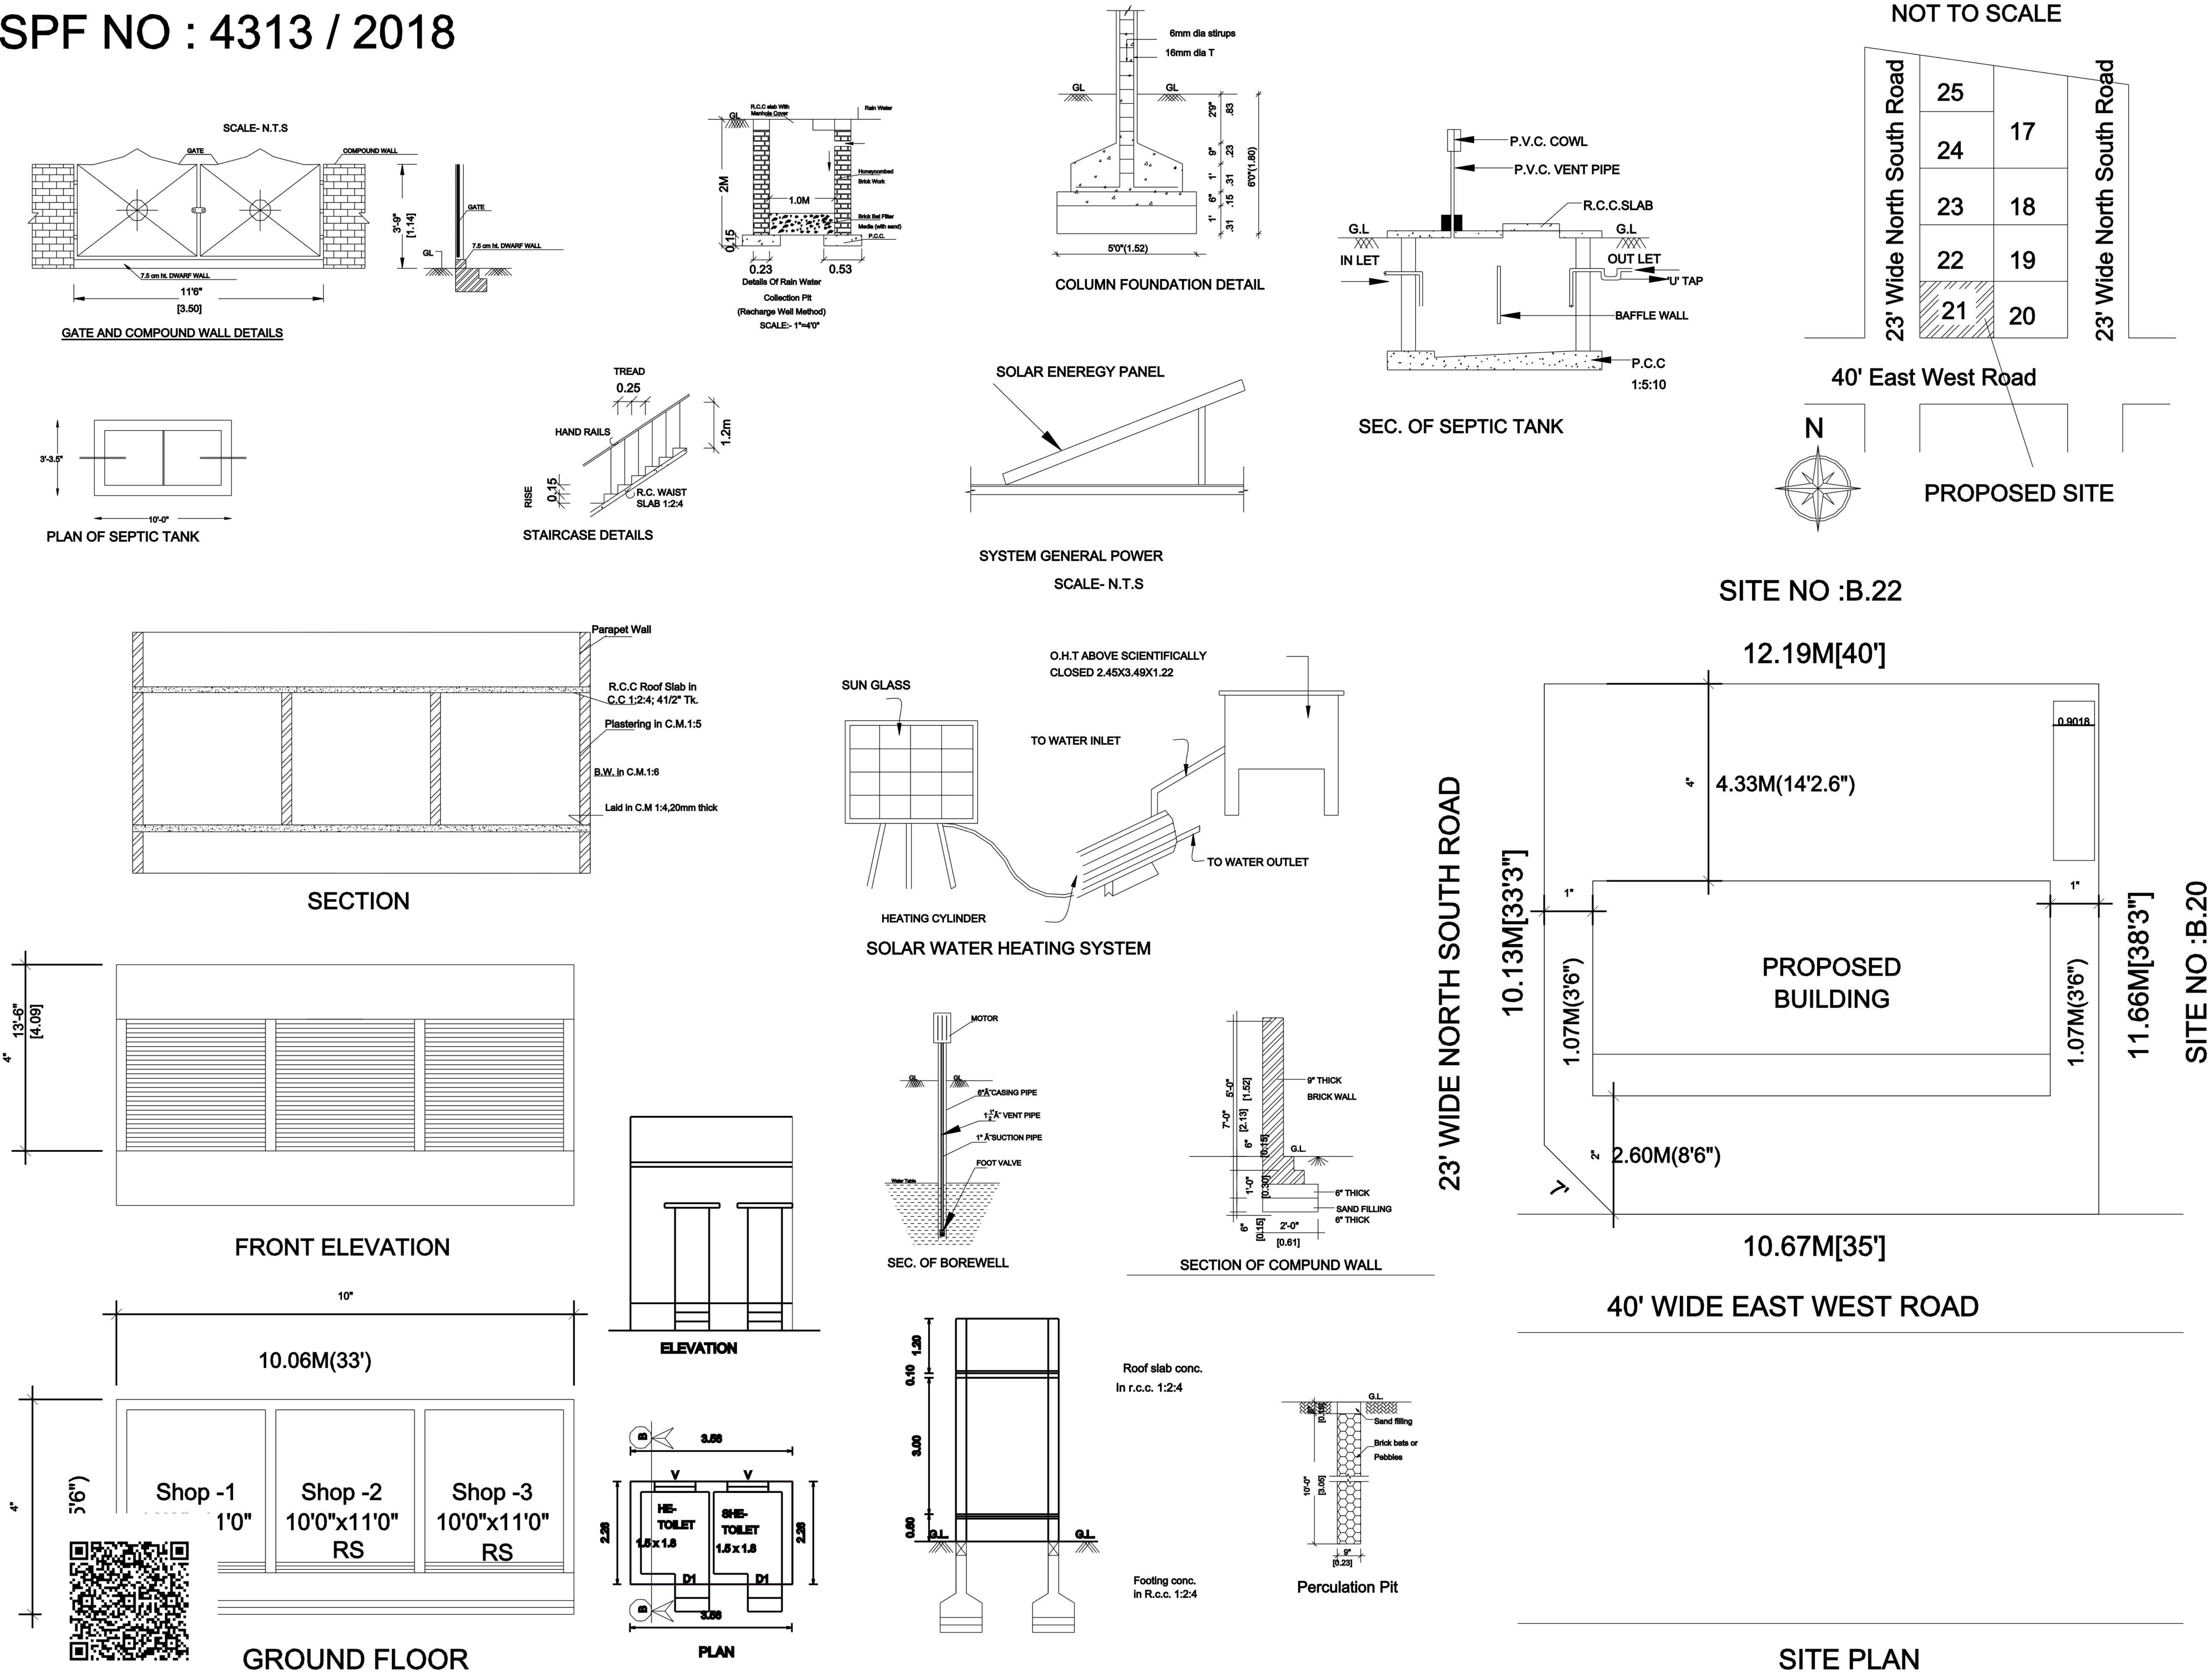

JOINERY DETAILS		
RS	Rolling Shutter	10'0"x10'0"
MD	Main Door	3'6"x7'0"
D1	Door 1	3'0"x7'0"
W	Window	4'6"x4'6"
W1	Window	4'0"x4'6"
W2	Window	6'0"x4'6"
O	Opening	3'6"x7'0"
V	Ventilator	3'0"x2'0"

AREA STATEMENT		
PLOT AREA	Sq. Ft	Sq. Mt
	1518.00	141.025
BUILDING AREA		
AREA OF THE BUILDING	512.00	47.566
AREA OF THE TOILET	87.00	8.082
TOTAL BUILD UP AREA	599.00	55.648
OPEN SPACE	919.00	85.377
Scale 1:100 or 1"=8'0"		
Plot Coverage -39.46%		F.S.I -55.65

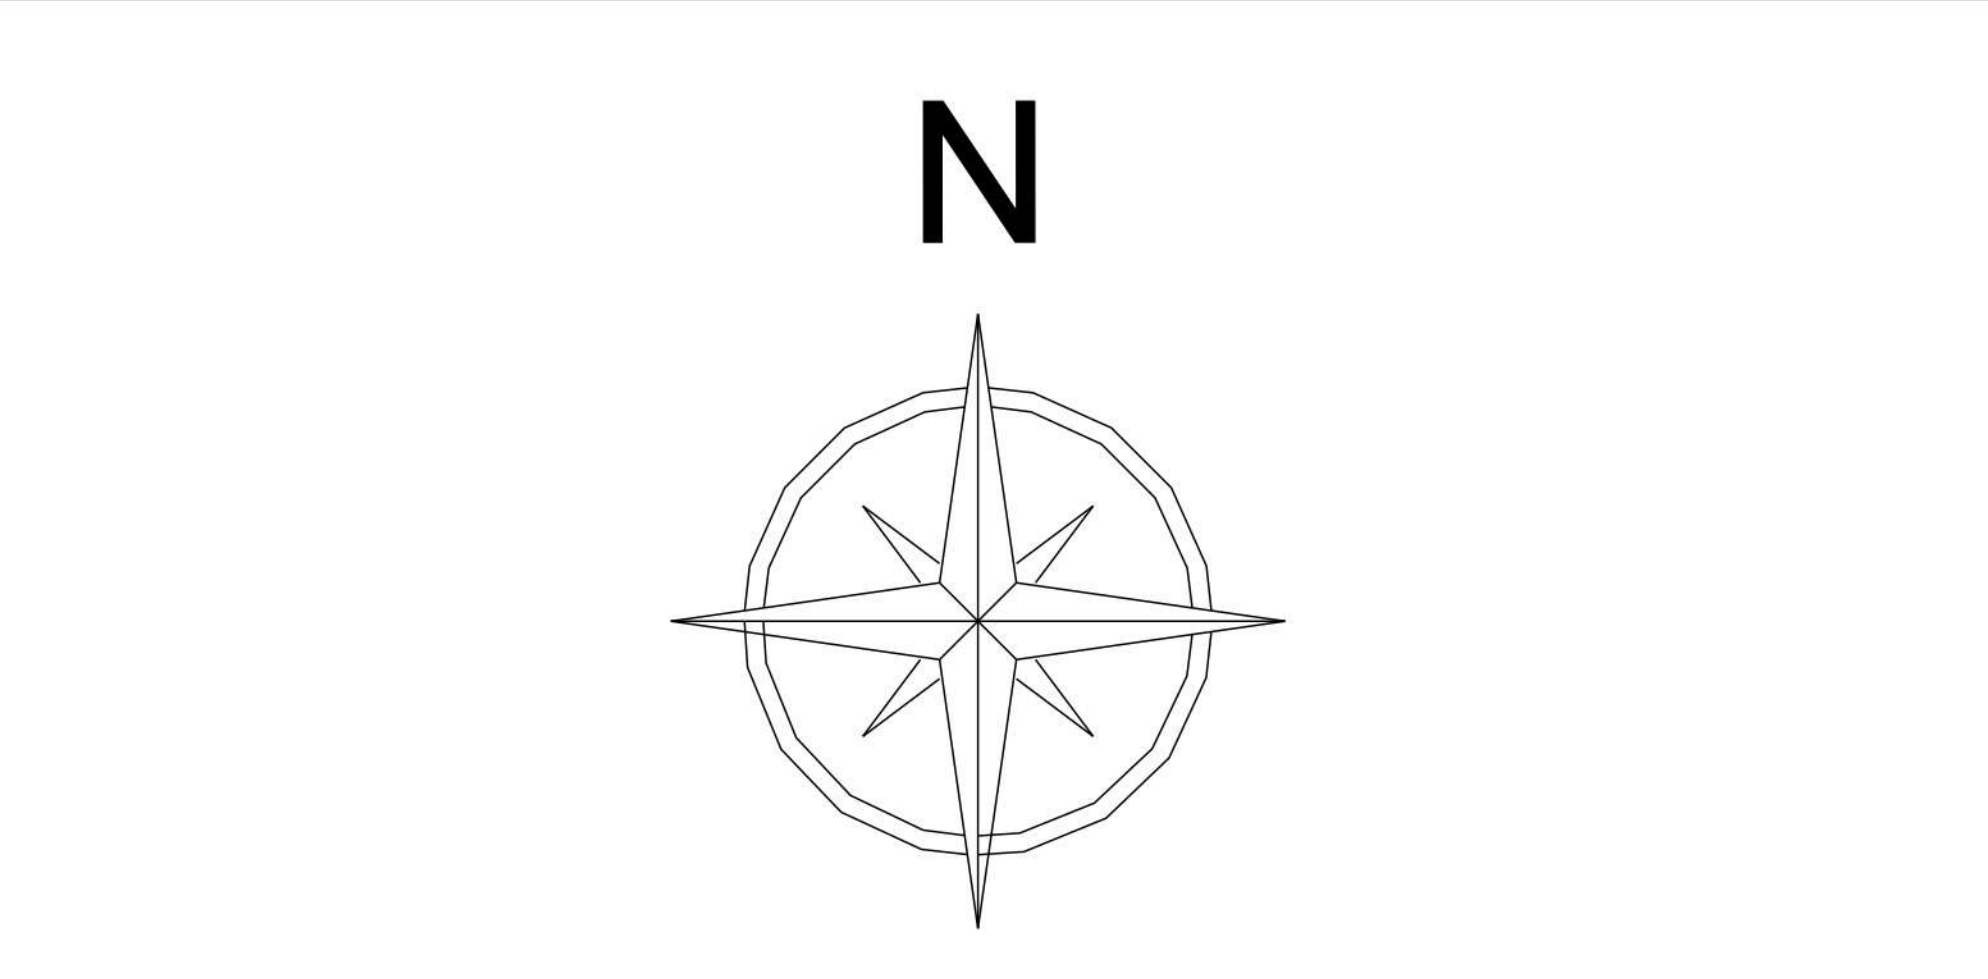

OWNER:

Licensed Surveyor

P.B. ARUCHAMY, D.C.E., L.B.S.,
Engineer & Contractor
No. 4 / 375, SMD Complex, V.S.K. Nagar
Thadagam Road, K. Vadamadurai Post
Coimbatore - 641 017