

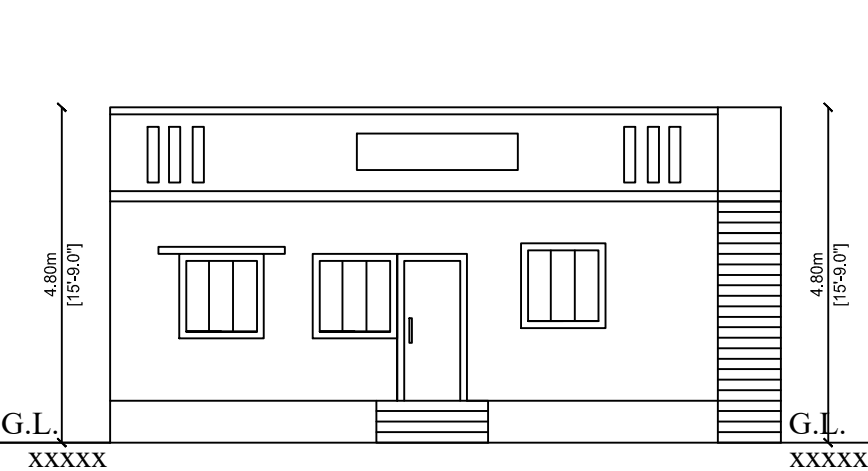



PLAN SHOWING THE PROPOSED CONSTRUCTION OF GROUND FLOOR RCC RESIDENTIAL BUILDING AT NATHAM S.NO:261/1A, NEW S.NO699/19, MUDHANAI VILLAGE & PANCHAYAT,, VIRUDHACHALAM TALUK, CUDDALORE DISTRICT.

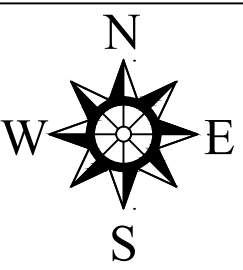


FRONT ELEVATION

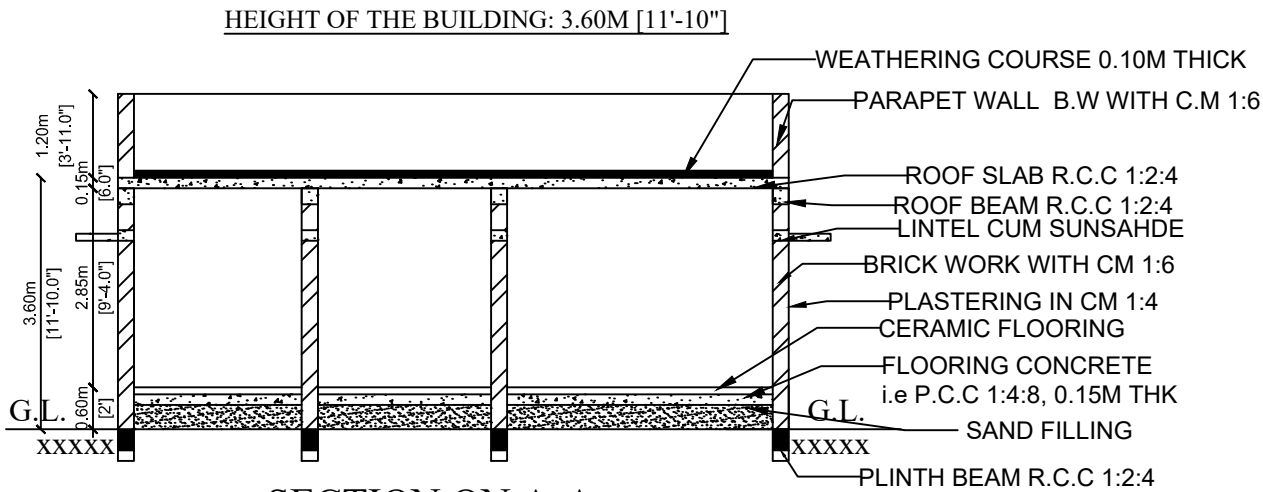





SECTION ON A-A

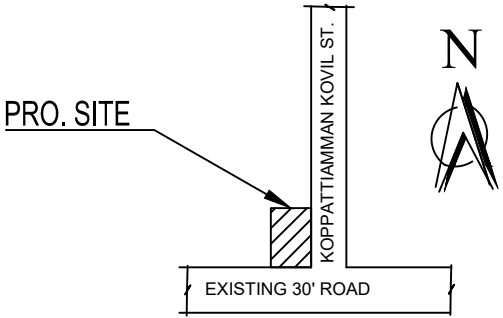



KEY PLAN
(NOT TO SCALE)

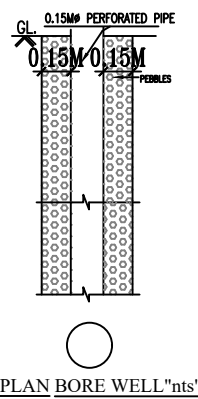

PLAN BORE WELL "mts"

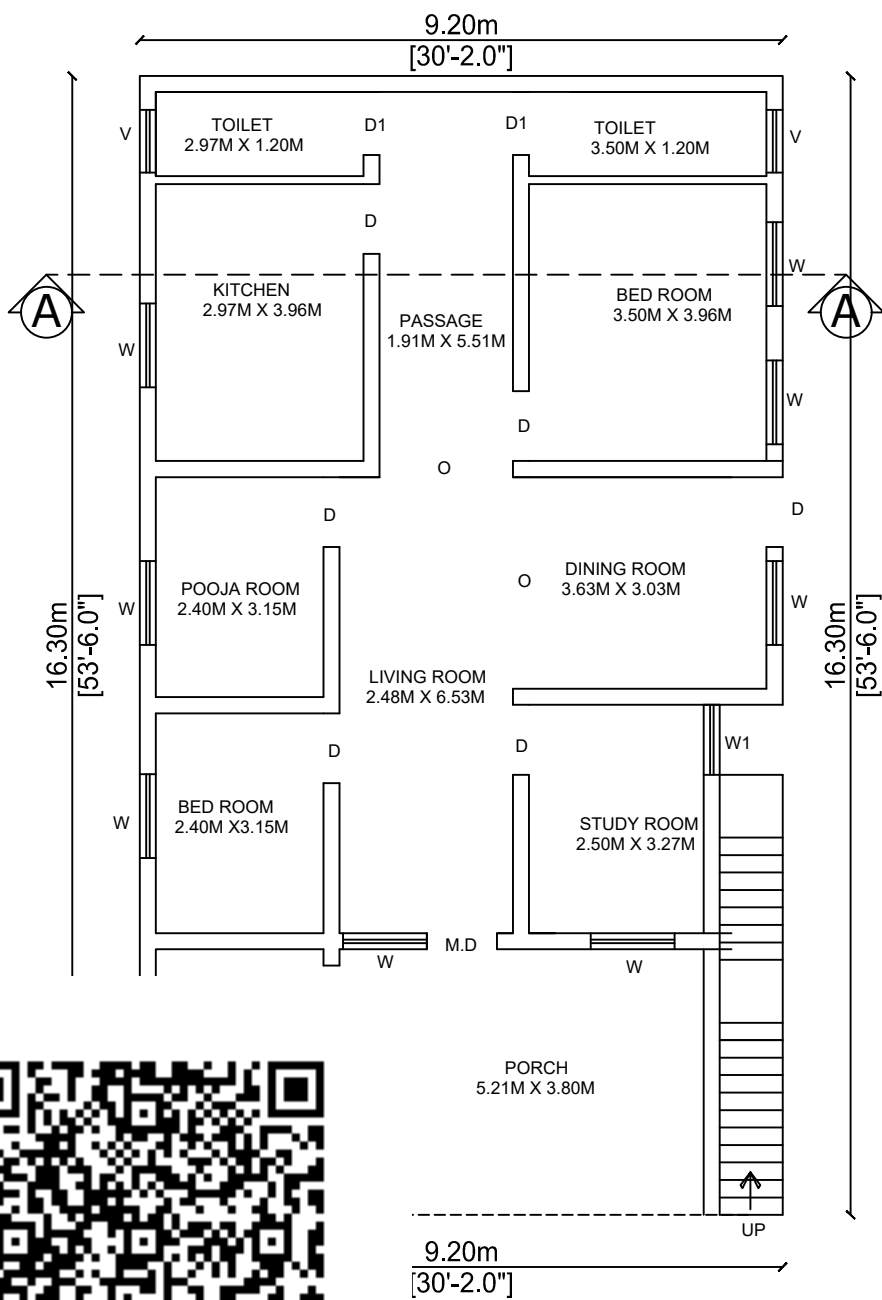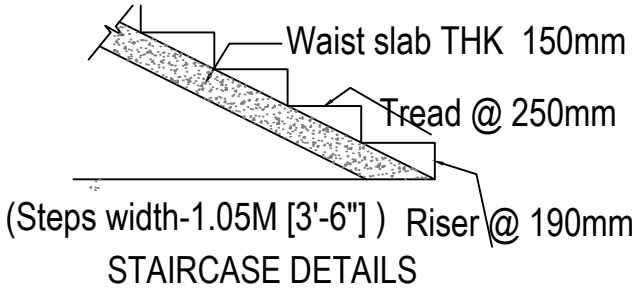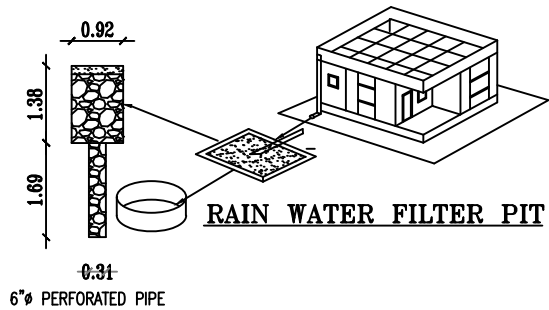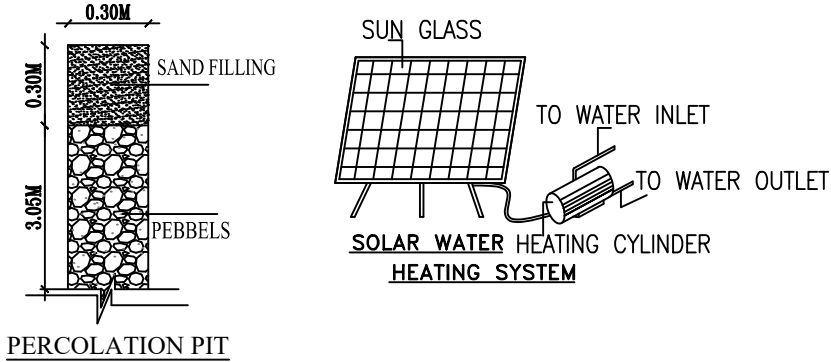


UND FLOOR PLAN

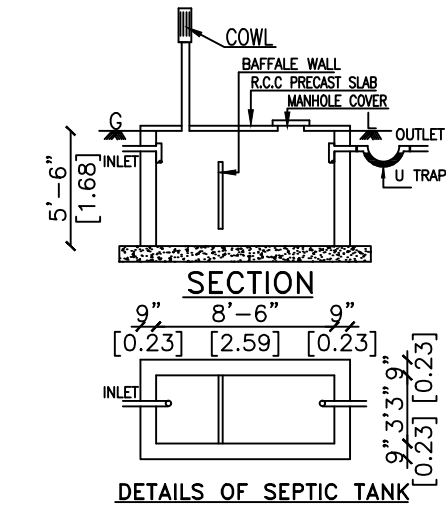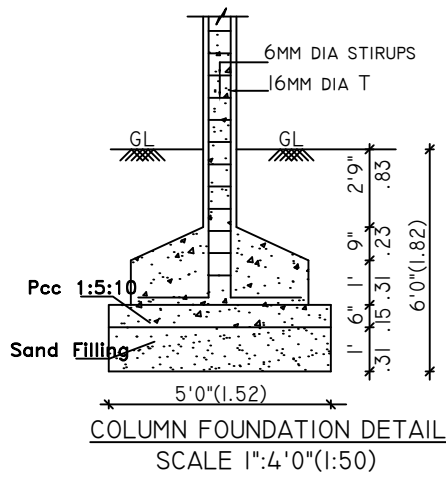

DETAILS OF SEPTIC TANK

ANBAZHAGAN'S PROPERTY

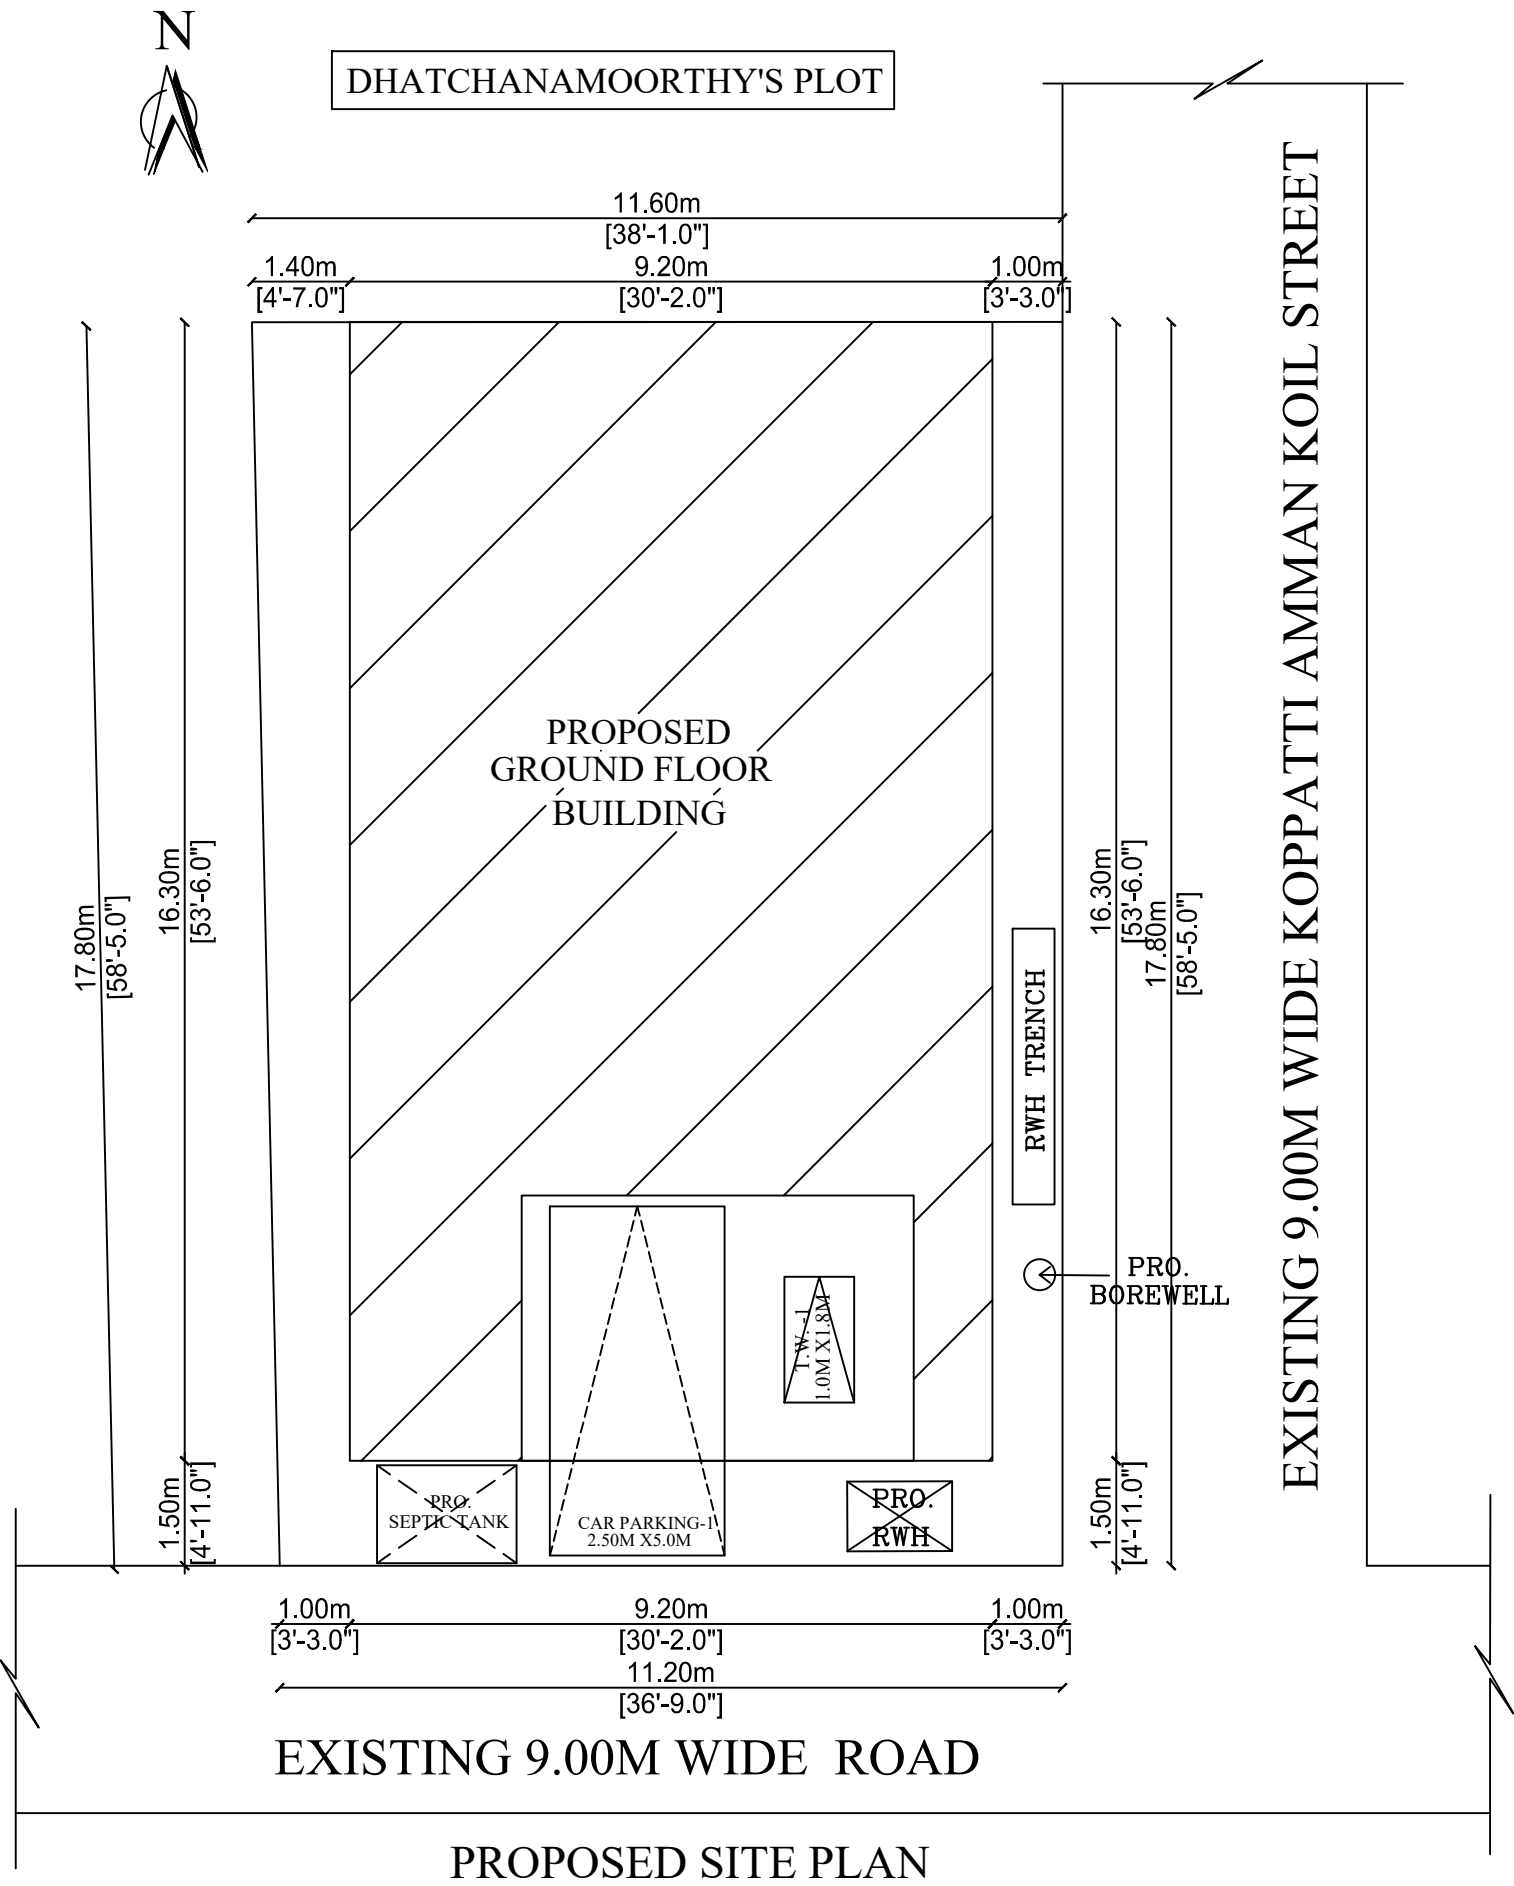

PROPOSED SITE PLAN

AREA STATEMENT:

DESCRIPTION	(SQFT)	(SQM)
PLOT AREA	2185.10	203.00
PRO. GROUND FLOOR	1614.17	149.96
TOTAL PRO. AREA	1614.17	149.96
OPEN SPACE AREA	570.93	53.04

PRO. COMPOUND WALL	58.40RM
PLOT COVERAGE	73.87%
F.S.I. - 0.74	

SCHEDULE OF JOINERIES:

DESCRIPTION	METER
M.D MAIN DOOR	(1.00 x 2.13)
D DOOR	(1.00 x 2.13)
D1 DOOR	(0.90 x 2.13)
O OPEN	(1.00 x 2.13)
W1 WINDOW	(0.90 x 1.50)
W WINDOW	(1.20 x 1.50)
V VENTILATOR	(0.90 x 0.75)

PARKING	REQUIRED	PROVIDED
TWO WHEELER	1 Nos	1 Nos
FOUR WHEELER	1 No	1 No

LEGEND:-

PROPOSED	
ROAD	
PLOT BOUNDARY	
EXISTING	

SCALE:- 1: 100

ALL DIMENSIONS ARE IN METER

OWNER NAME: Mr.P.DHARMALINGAM
S/o PACHAMUTHU
OWNER SIGNATURE

S. NAVANEETHA KRISHNAN, D.C.E.,
Registered Engineer, Grade-III (RE)
Reg. No. CGLRGN/RE/Gr-III/2019/04/002
No. 69&70, Periyamaniyakara Street
Chengalpattu-603001.
Mobile: 80157 82350
REGISTERED ENGINEER