


PLAN SHOWING THE PROPOSED CONSTRUCTION OF RCC ROOF RESIDENTIAL BUILDING IN
PATTA S.NO:133/2A2 (R.S.NO : 24/4), OLD S.NO : 246/5, 247/1,PLOT NO : 24, 25, KAMARAJ NAGAR, PUDHUKADAI
VILLAGE & PANCHAYAT,CUDDALORE PANCHAYAT UNION,CUDDALORE TALUK & DISTRICT.

OWNERS NAME : Mrs.S.MANGAIYARKARASI W/O Mr.SUBRAMANIAN

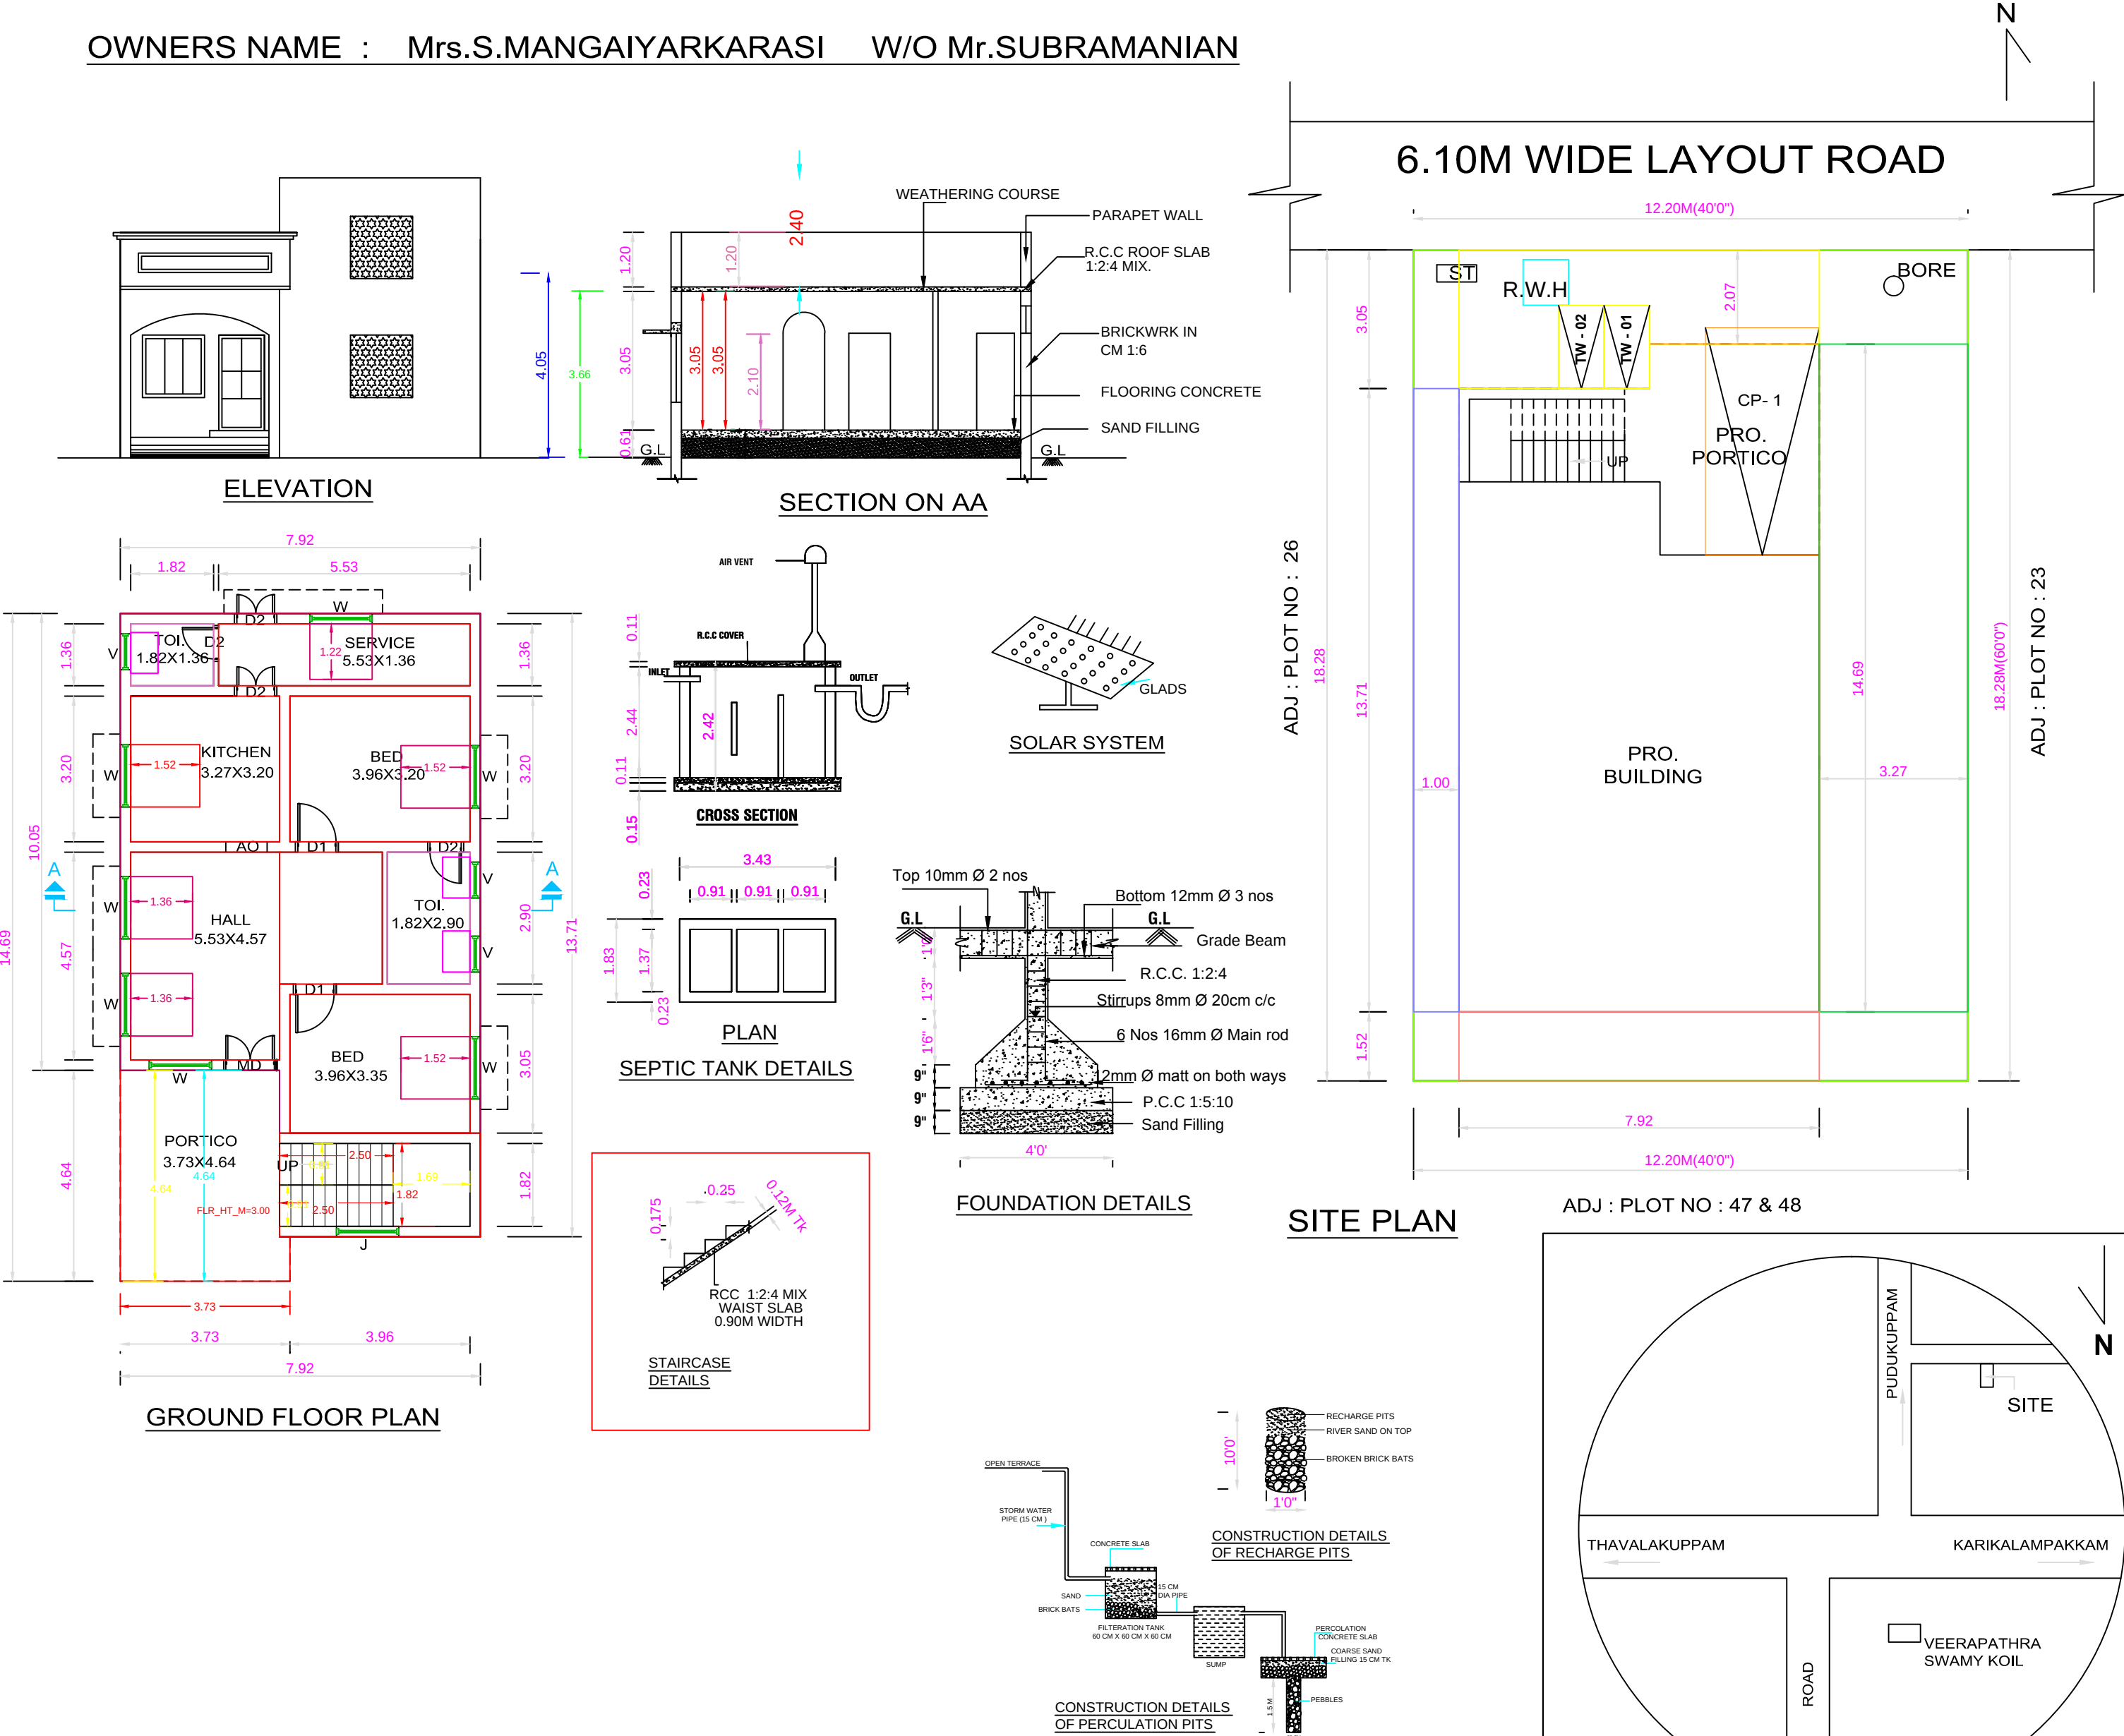

SCALE:1:100
ALL DIMENSION

AREA DETAI

PLOT AREA		
PRO.GROUND FLOI		
PRO. HEADROOM		
OPEN AREA	1191.80	110.80
CAR PARKING (2.50 X 5.00M)	1 No	
TWO WHEELER PARKING (1.0 X 1.80M)	2 NOS	
F.S.I	0.55	
LENGTH OF COMPOUND WALL	- 61 RM	

REFERENCE		FEET	M
MD	DOOR	3'6" X 7'0"	1.05 X 2.10
D1	DOOR	3'0" X 7'0"	0.90 X 2.10
D2	DOOR	2'6" X 7'0"	0.75 X 2.10
W	WINDOW	5'0" X 5'0"	1.50 X 1.50
W0	WINDOW	7'0" X 5'0"	2.10 X 1.52
W1	WINDOW	3'0" X 5'0"	0.90 X 1.50
V	VENTILATOR	3'0" X 2'0"	0.90 X 0.60

NOTE

1. TO BE PROVIDE RWHS RULE NO 35(5) AND 63(1)
- 2.EVERY KITCHEN SHALL BE PROVIDED ONE TWO WHEELER PARKING AND EVERY 75 SQ.M SHALL BE ONE CAR PARKING (1 CAR PARKING SIZE -2.50 X 5.0M)
3. WATER STORAGE TANK SHALL BE MAINTAINED IN A PERFECT MOSQUITO PROOF CONDITION
4. ROOM SHALL HAVE FOR THE ADMISSION OF LIGHT & AIR ONE OR MORE OPENING
- 5.ALL WASTE WATER SHOULD BE USED AT THE GARDEN
- 6.FAN POINTS TO BE PROVIDED AT LIVING ROOMS
- 7.SOLAR WATER HEATER IS PROVIDED IN TERRACE FLOOR
- 8."u" TRAP TO BE PROVIDED OUTSIDE THE SEPTIC TANK

OWNER SIGN

OWNER SIGN

Er.R.MURUGAMANI,
B.Tech.,M.sc.,(REV),AIV.,AMIE.,CE(1),
Chartered Civil Engineer & Approved Valuer,
Reg.Engineer Grade:III (93/LS/2019/00005)
Cuddalore City Municipal Corporation,
6/9,First Floor,Fund Office Building,
Bharathi Road,Cuddalore - 607 001.
Cell : 9442657332, Ph : 04142 - 221596