
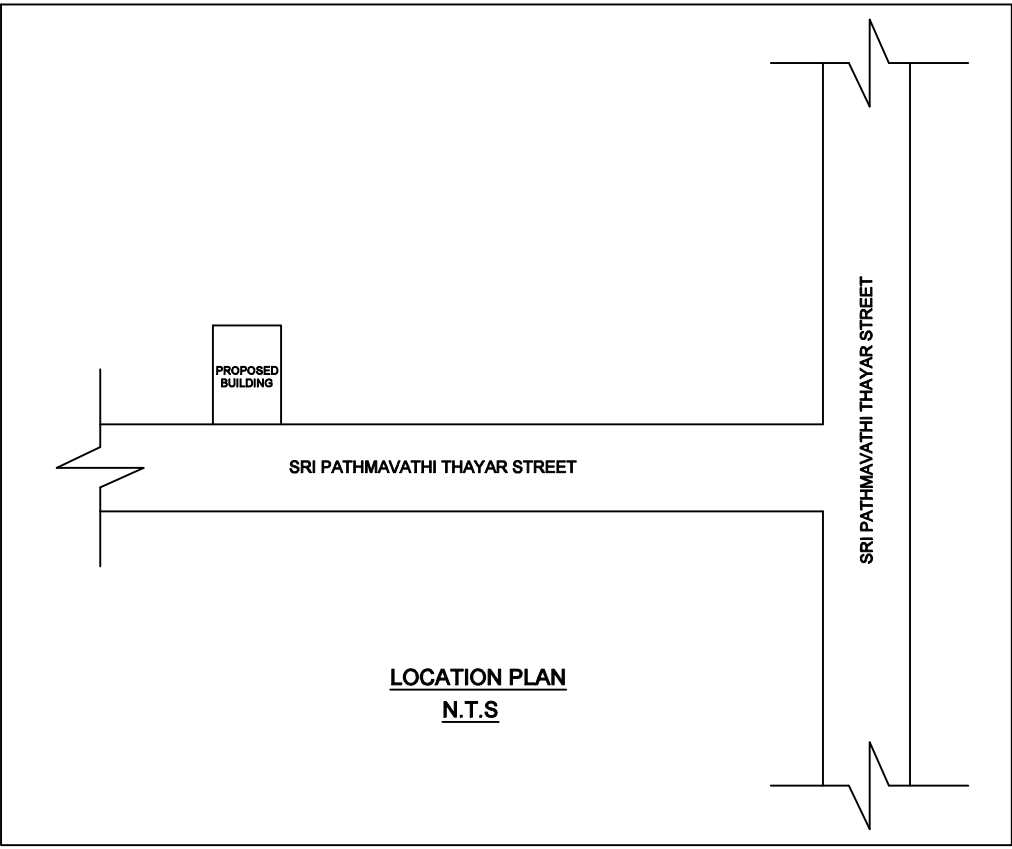
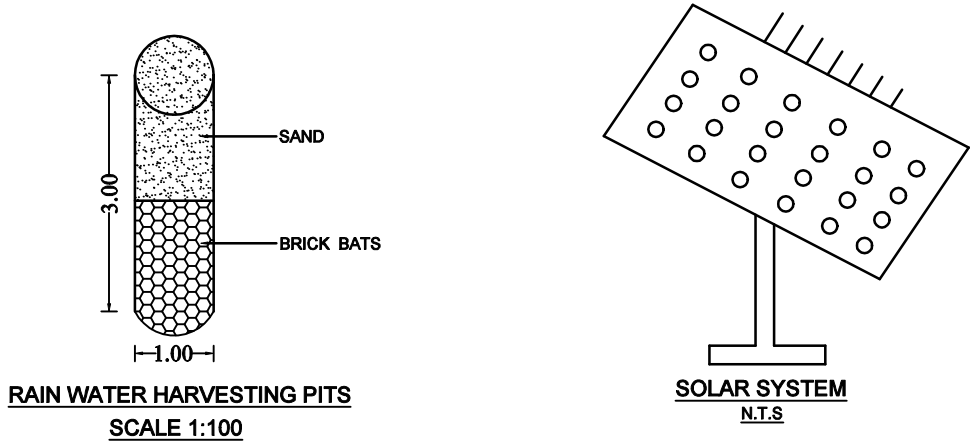
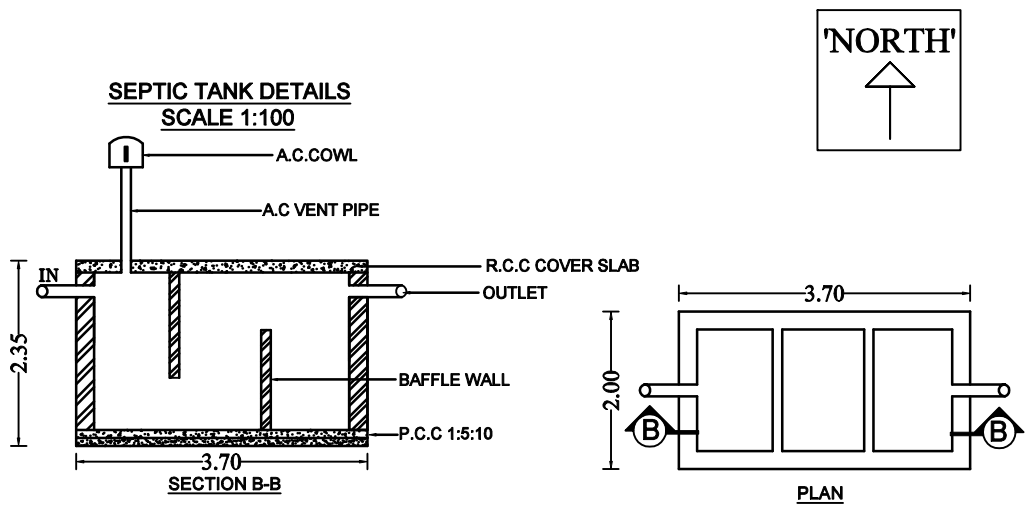


PLAN SHOWING THE PROPOSED CONSTRUCTION OF A RCC ROOF RESIDENTIAL BUILDING IN R.S.NO.78/11A1A1A1A AND 78/12A PLOT NO .85, AT SRI PATHMAVATHI THAYAR NAGAR, THIRUVANDIPURAM VILLAGE AND PANCHAYAT CUDDALORE PANCHAYAT UNION, CUDDALORE DISTRICT.

NAME OF THE APPLICANT.Mr.L.PRASANTH S/o.Mr.G.LAKSHMANAN

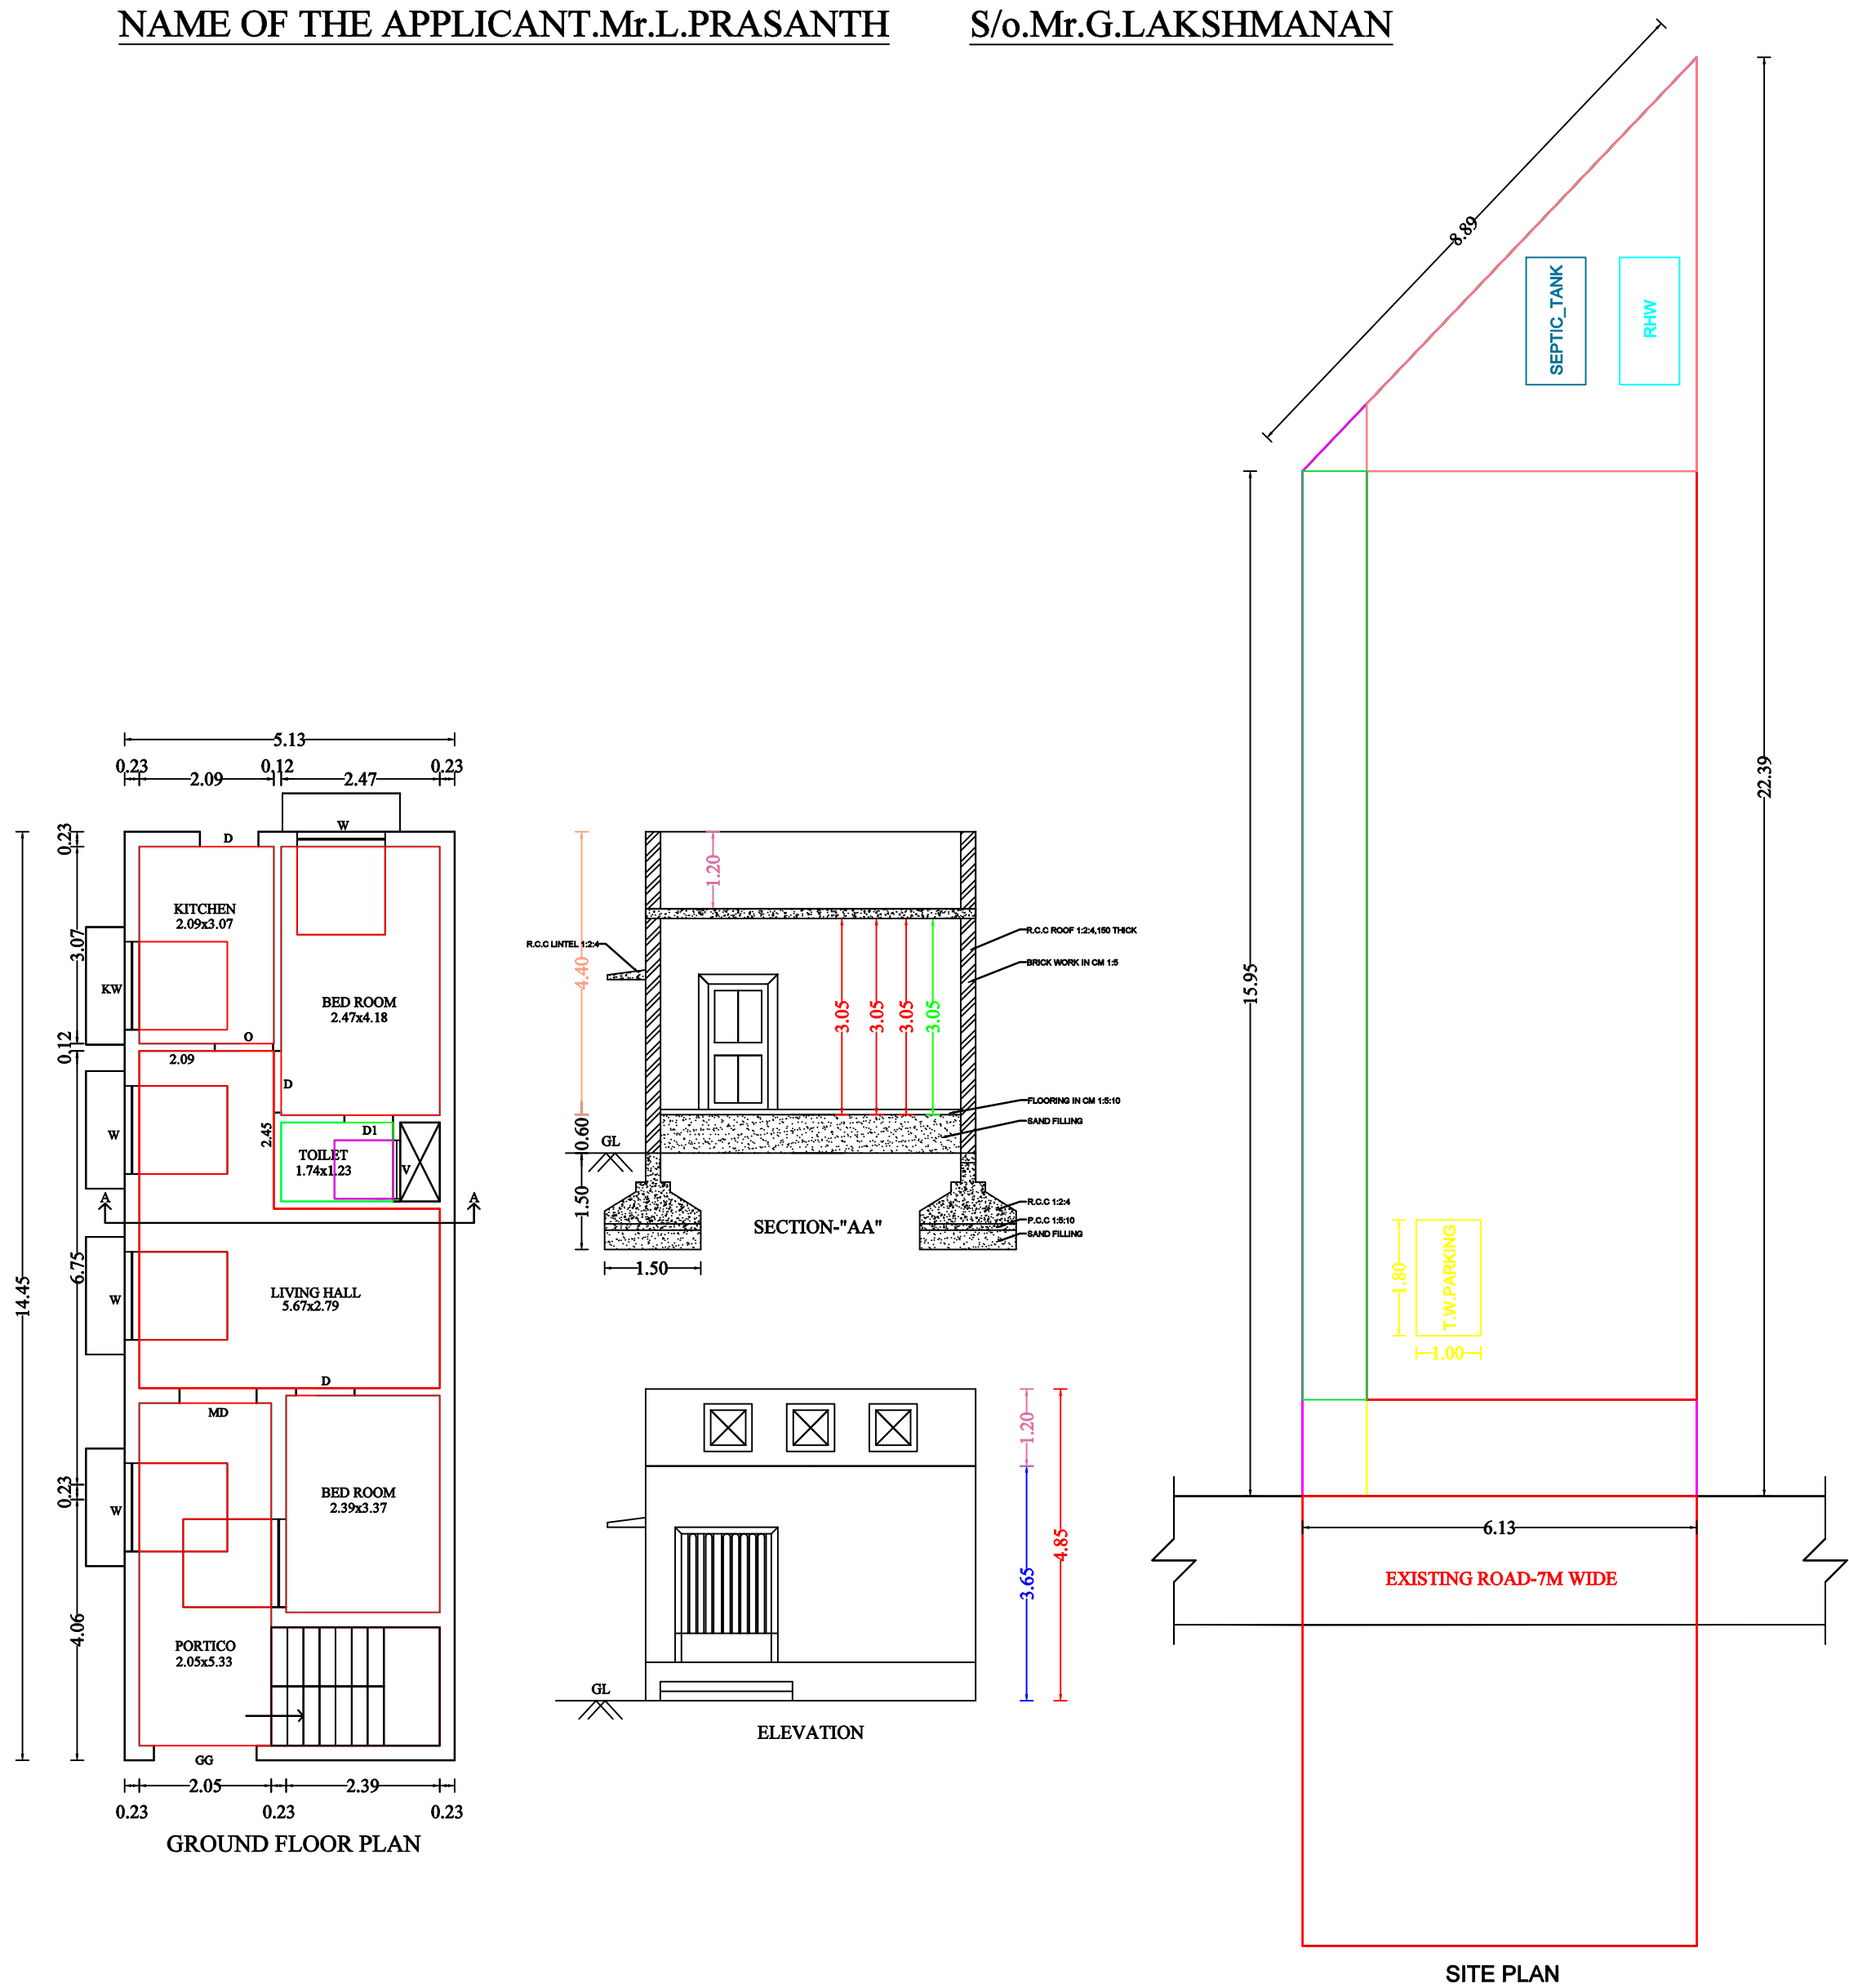

Grill Gate	G.G.	1.60	2.10
Open	O	0.91	2.10

AREA DETAILS	SFT	SQM
Area of the Plot	1150.00	106.83
Pro.Ground floor area	798.25	74.16
Parking	Required	Provided
Two wheeler Space	1	1
FSI	0.631	

OWNER SIGN

Prasanth

ENGINEER

Dr. R. R. MAYAKRISHNAN
D.C.E., B.E. (Civil), M.E. (Structural),
Registered Engineer Grade-I,
Cuddalore DTCP, Cuddalore Dt.

APPROVAL