
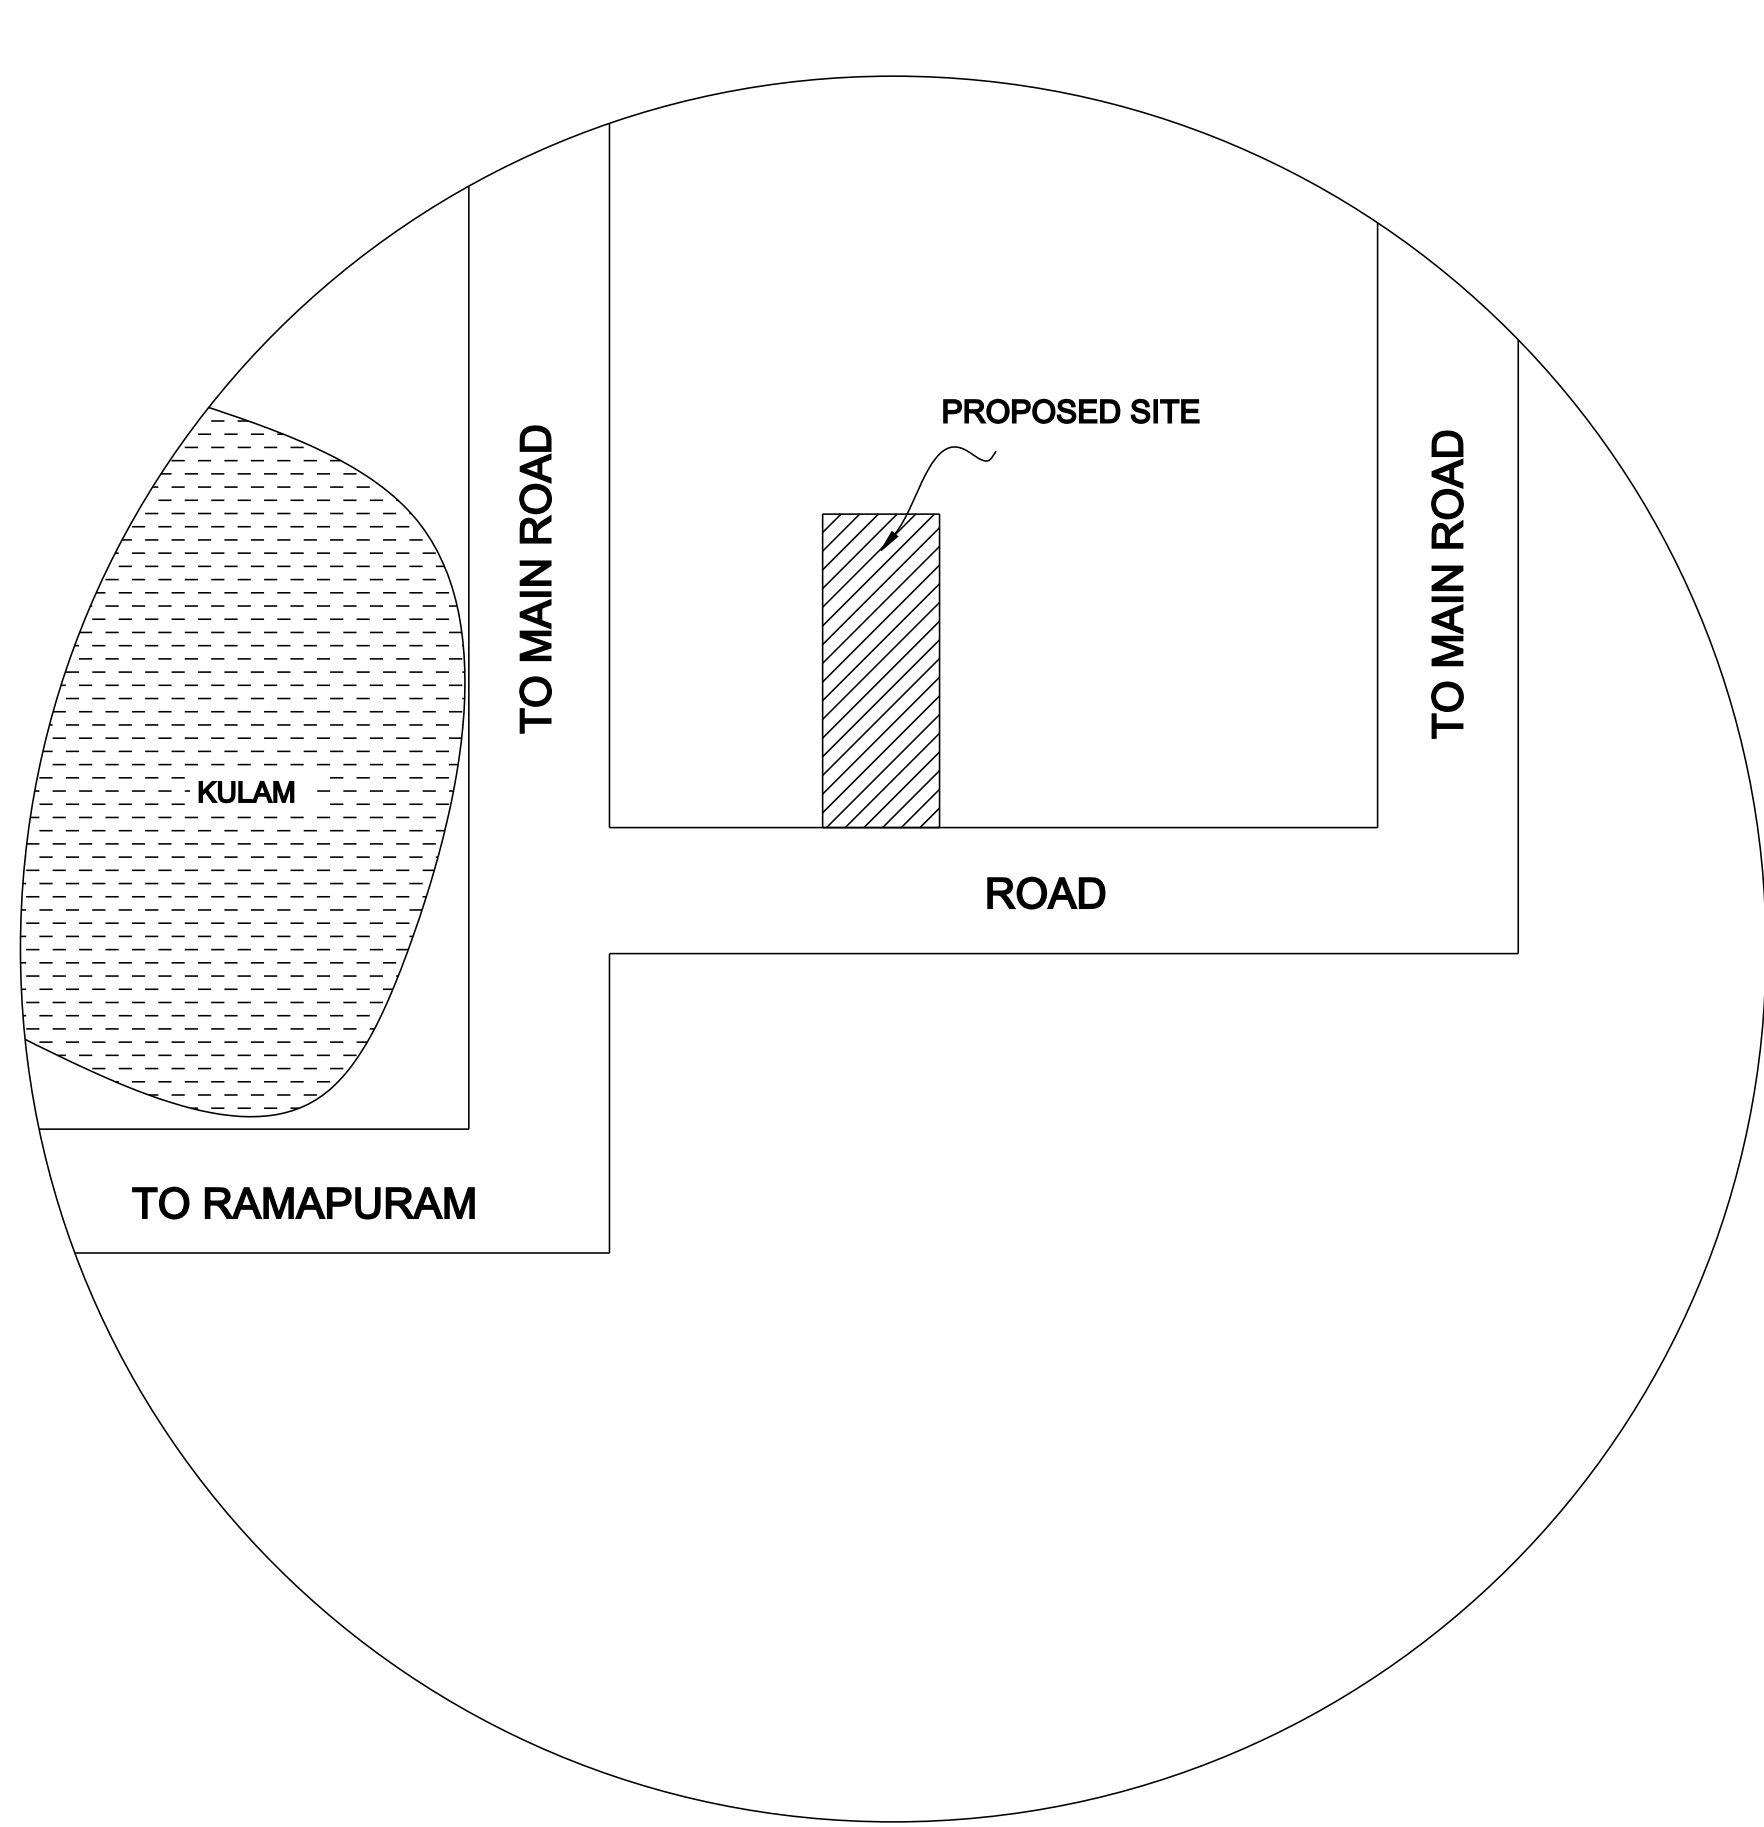


PLAN OF PROPOSED CONSTRUCTION OF RCC ROOF GROUND FLOOR RESIDENTIAL BUILDING IN NATHAM SURVEY

NO.83/11D,PATTA NO.37 AT PALAYAMKOTTAI MELPATHI VILLAGE AND PANCHAYAT PANCHAYAT,SRIMUSHNAM


TALUK,CUDDALORE DISTRICT,608 701.

OWNER:Mr.P.KANNAN. S/O PULAVENDIRAN.

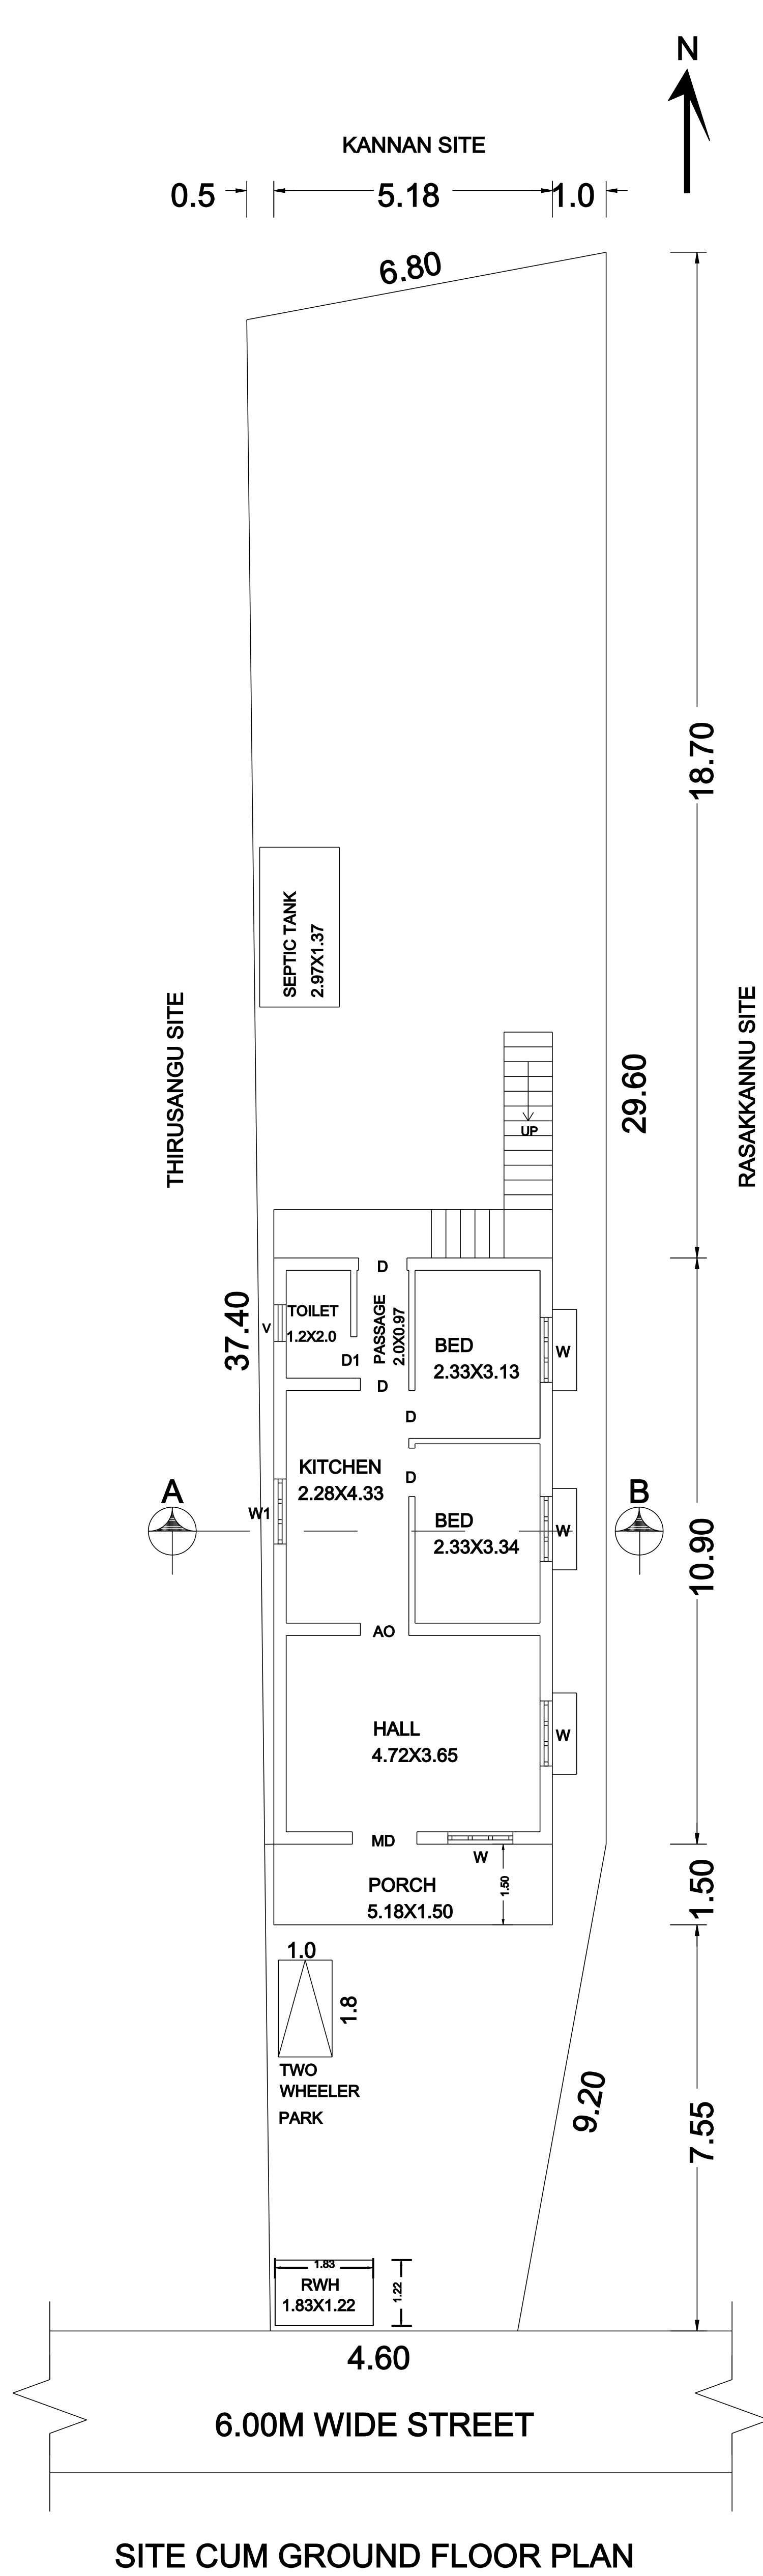


TOPO PLAN
NOT TO SCALE


KEY PLAN

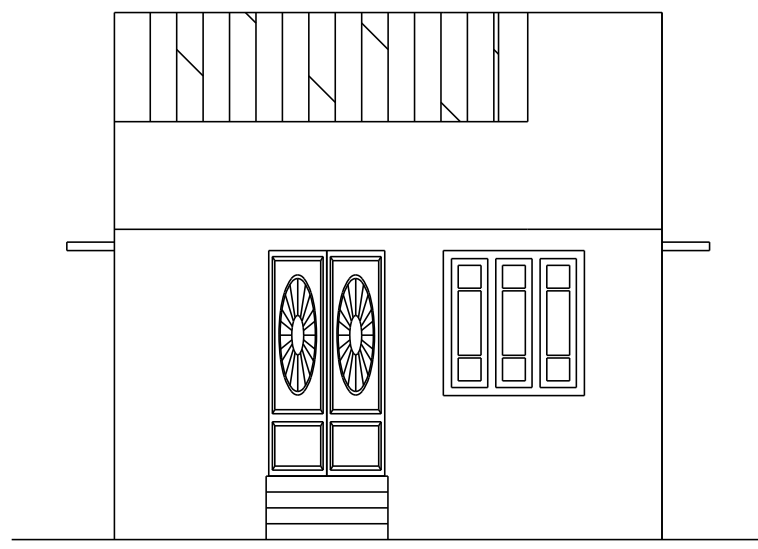

ELEVATION

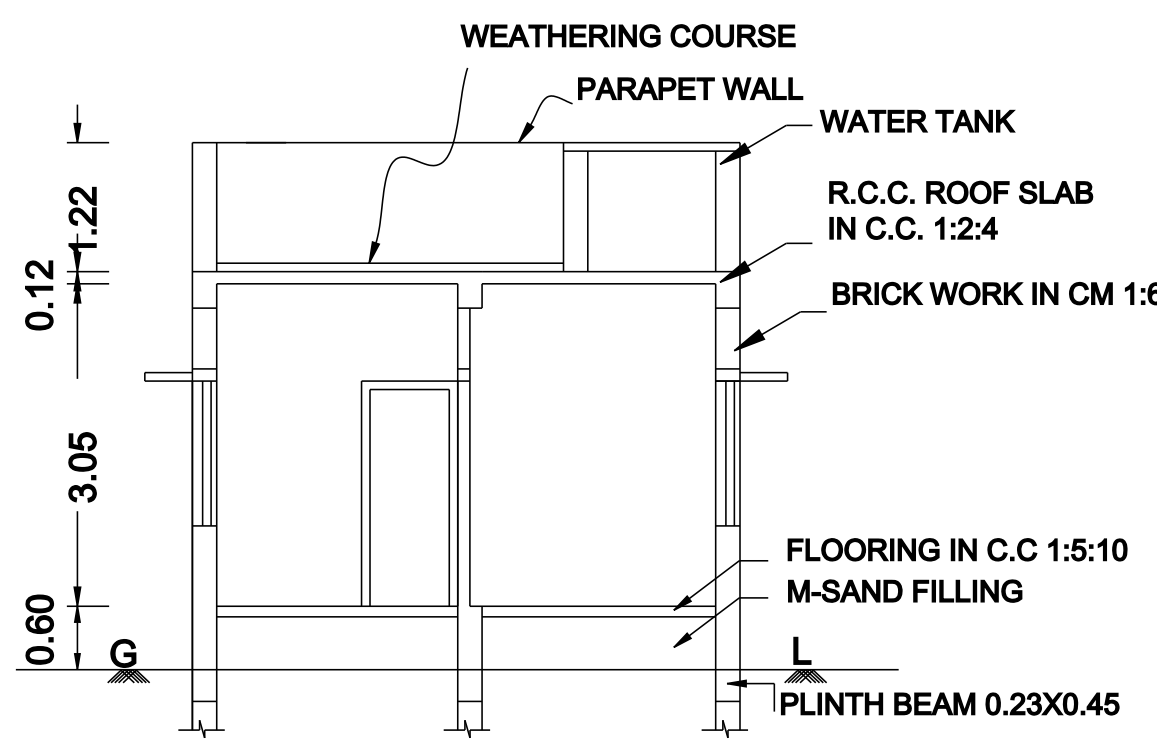


SECTION ON 'AB'

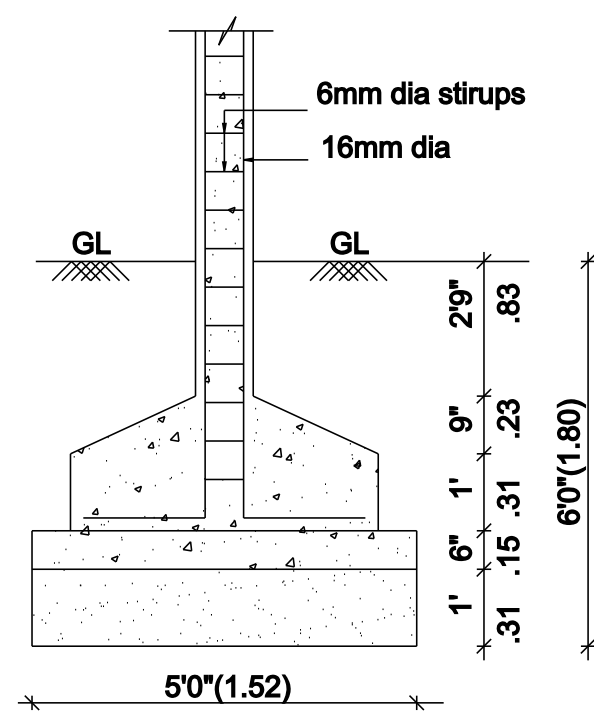


FOUNDATION
DETAIL


SCALE (1:50)

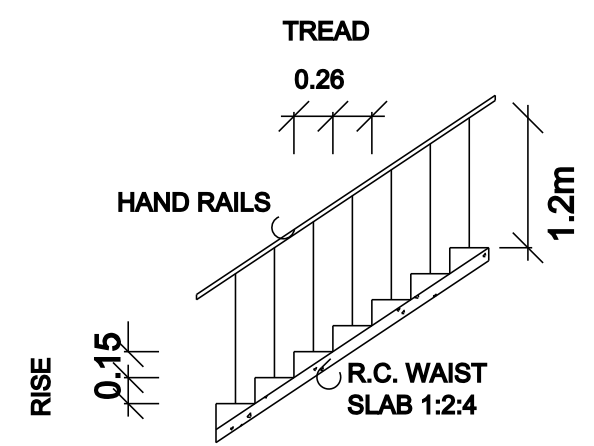


STAIRCASE
DETAILS

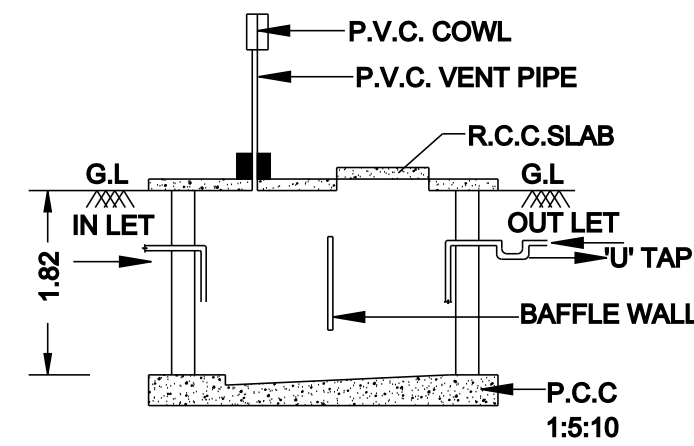


SEC. OF SEPTIC
TANK"AA"

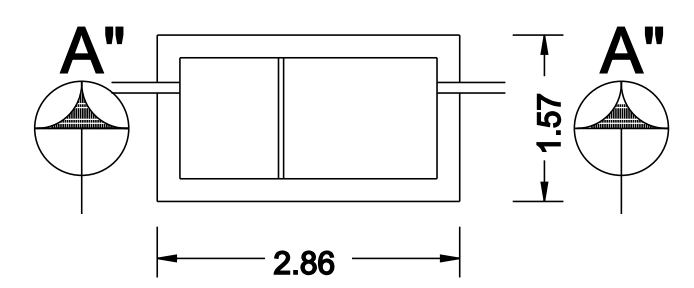

PLAN OF
SEPTIC TANK

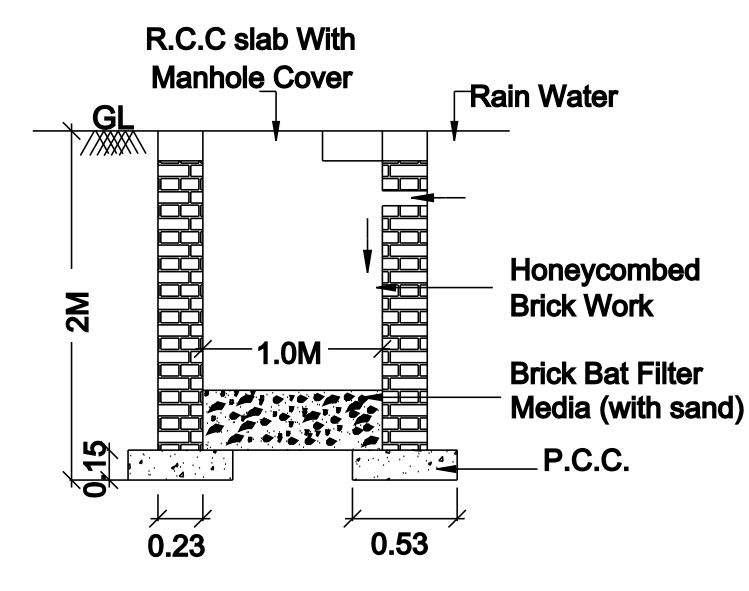

DETAILS OF RAIN
WATER COLLECTION PIT
SCALE:- 1"=4'0"

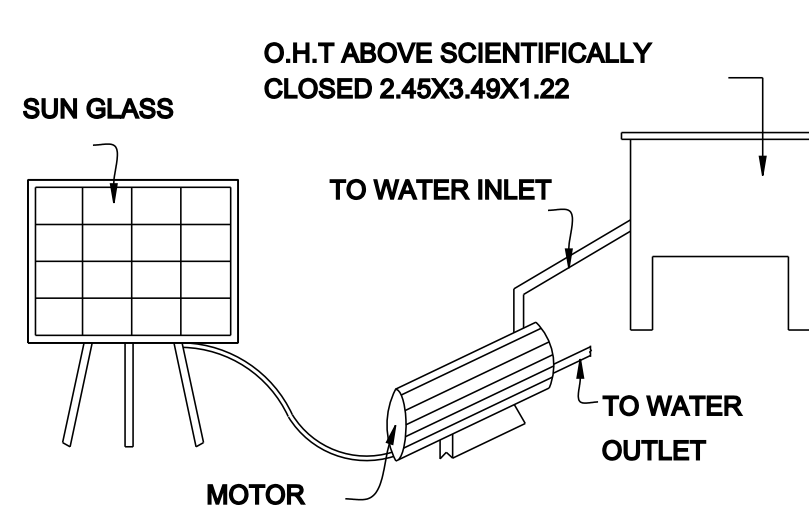

SOLAR WATER
HEATING SYSTEM

SCALE - 1:100		
ALL DIMENSIONS AREA IN METER		
AREA STATEMENT	AREA IN Sq.ft	AREA IN Sq.m
SITE EXTENT AS PER DOCUMENT	2180.00	202.52
SITE EXTENT AS PER FMB	2567.21	238.50
SITE EXTENT AS PER PATTA	2152.80	200.00
SITE EXTENT AS PER SITE	2567.21	238.50
PLINTH AREA:PROPOSED GROUND FLOOR	607.73	56.46
TOTAL BUILT UP AREA	607.73	56.46
CARPET AREA:PROPOSED GROUND FLOOR	530.45	49.28
OPEN AREA	1545.07	143.61

FSI:0.282

P.C:28.23%

SCHEDULE OF JOINERIES

TYPE	DESCRIPTION	SIZE
MD	MAIN DOOR	1.22 X 2.13
D	DOOR	0.91 X 2.13
D1	DOOR	0.76 X 2.13
W	WINDOW	1.22 X 1.37
W1	WINDOW	1.22 X 0.90
V	VENTILATOR	0.90 X 0.60

COLOUR CODE :

BUILDING	
ROAD	
BOUNDARY	

STAIR DETAILS

WIDTH - 0.91
TREAD - 0.27
RISE - 0.15

OWNER / APPLICANT :

P. KANNAN

(P.KANNAN)

REGISTERED ENGINEER

Er.A.GANAPATHY, B.TECH, F.I.I.V, C.Engg.,
Govt. Registered Engineer (RE/Gr.III/005/2022),
Chartered Engineer (M - 110749/15),
Approved Valuer (CAT - I - F - 6977),
4, Muthu Vinayagar Street, Periyar Nagar,
Kattumannarkoil, Cuddalore District - 608 301,
Mobile : 9443576912, 9976964704
Mail : ganapathy.a9@gmail.com.

Er.A.GANAPATHY, B.TECH, F.I.I.V, C.Engg.
Govt. Registered Engineer (RE/Gr.III/005/2022),
Chartered Engineer (M-110749/15),
Approved Valuer (CAT-I-F-6977),
4, Muthu Vinayagar Street, Periyar Nagar,
KATTUMANNARKOIL-9443576912 / 9976964704