



PLAN SHOWING THE PROPOSED CONSTRUCTION OF A R.C.C ROOF RESIDENTIAL BUILDING GROUND FLOOR IN R.S.No. 37/5, SUB DIVISION R.S.No. 37/5A2, NEW SUB DIVISION R.S.No. 37/5A2B, PLOT No. 6, RAYAR ANNEX AT MEETHIKUDI VILLAGE & PANCHAYAT, PARANGIPETTAI PANCHAYAT UNION, CHIDAMBARAM TALUK, CUDDALORE DISTRICT.


NAME OF THE OWNERS:- Mr. P. KARTHIKEYAN, S/O. Mr. S. PAZHANIYAPPAN

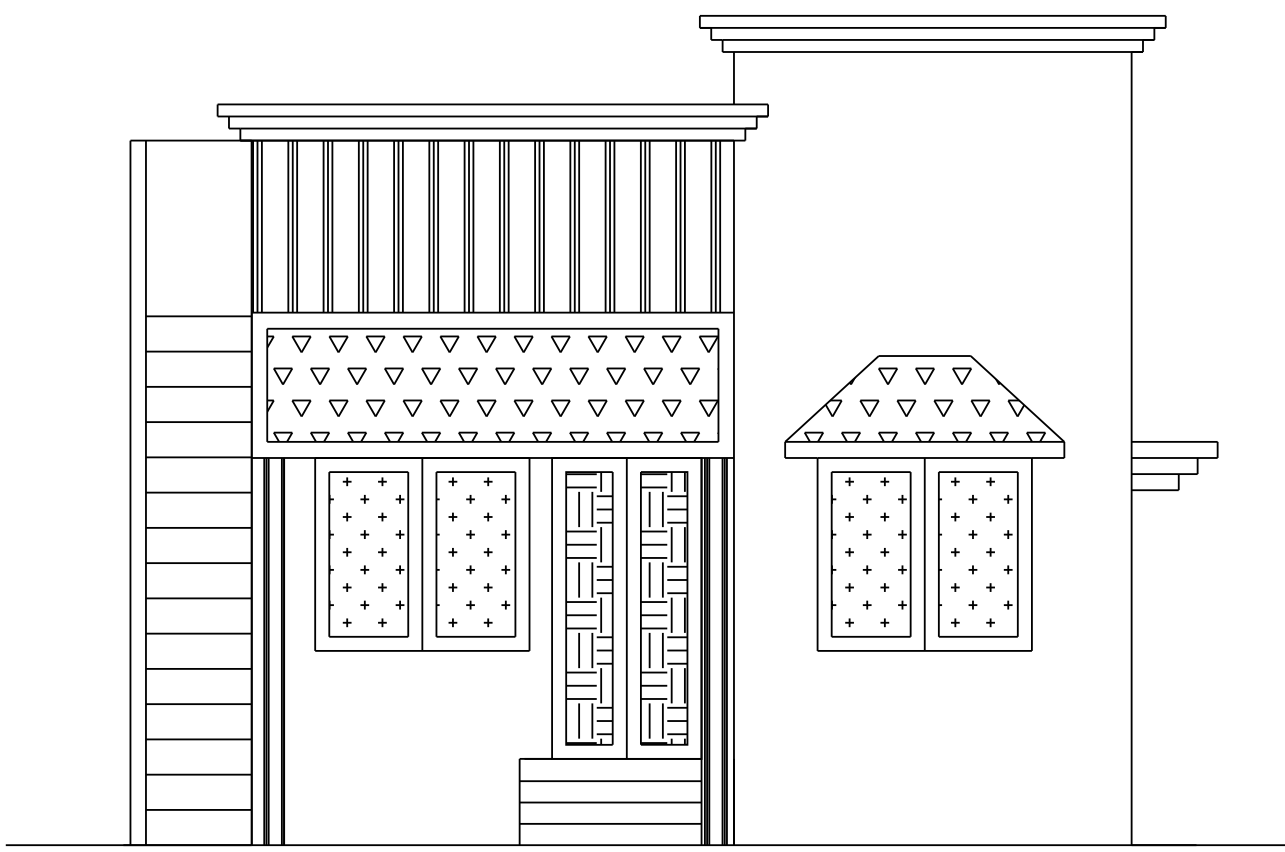

ELEVATION

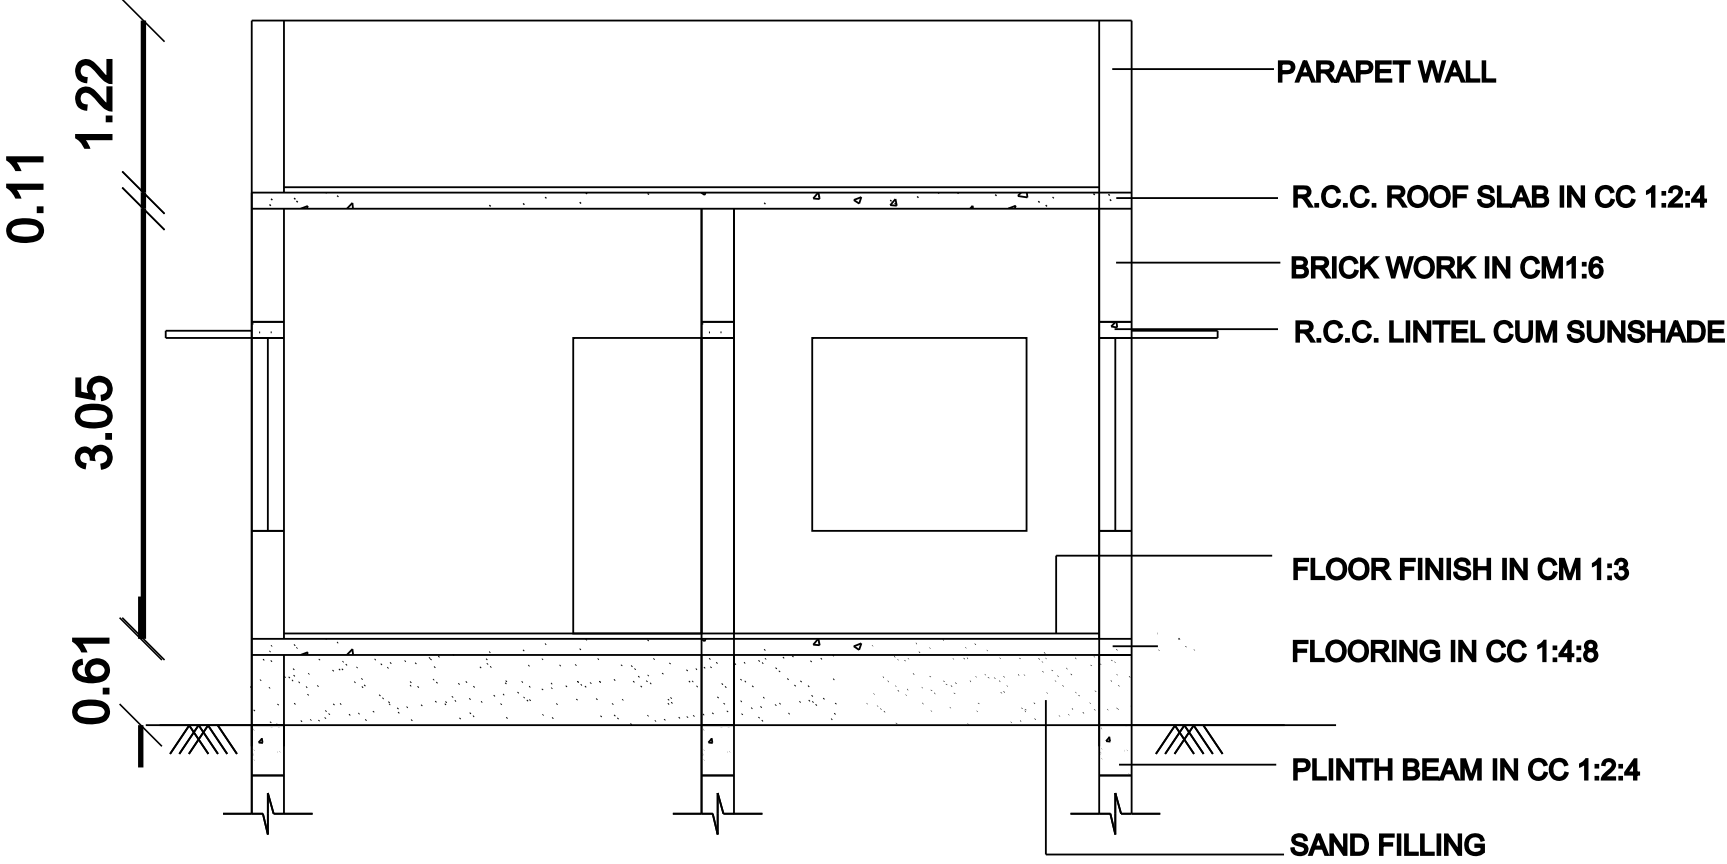


SECTION ON 'FB'








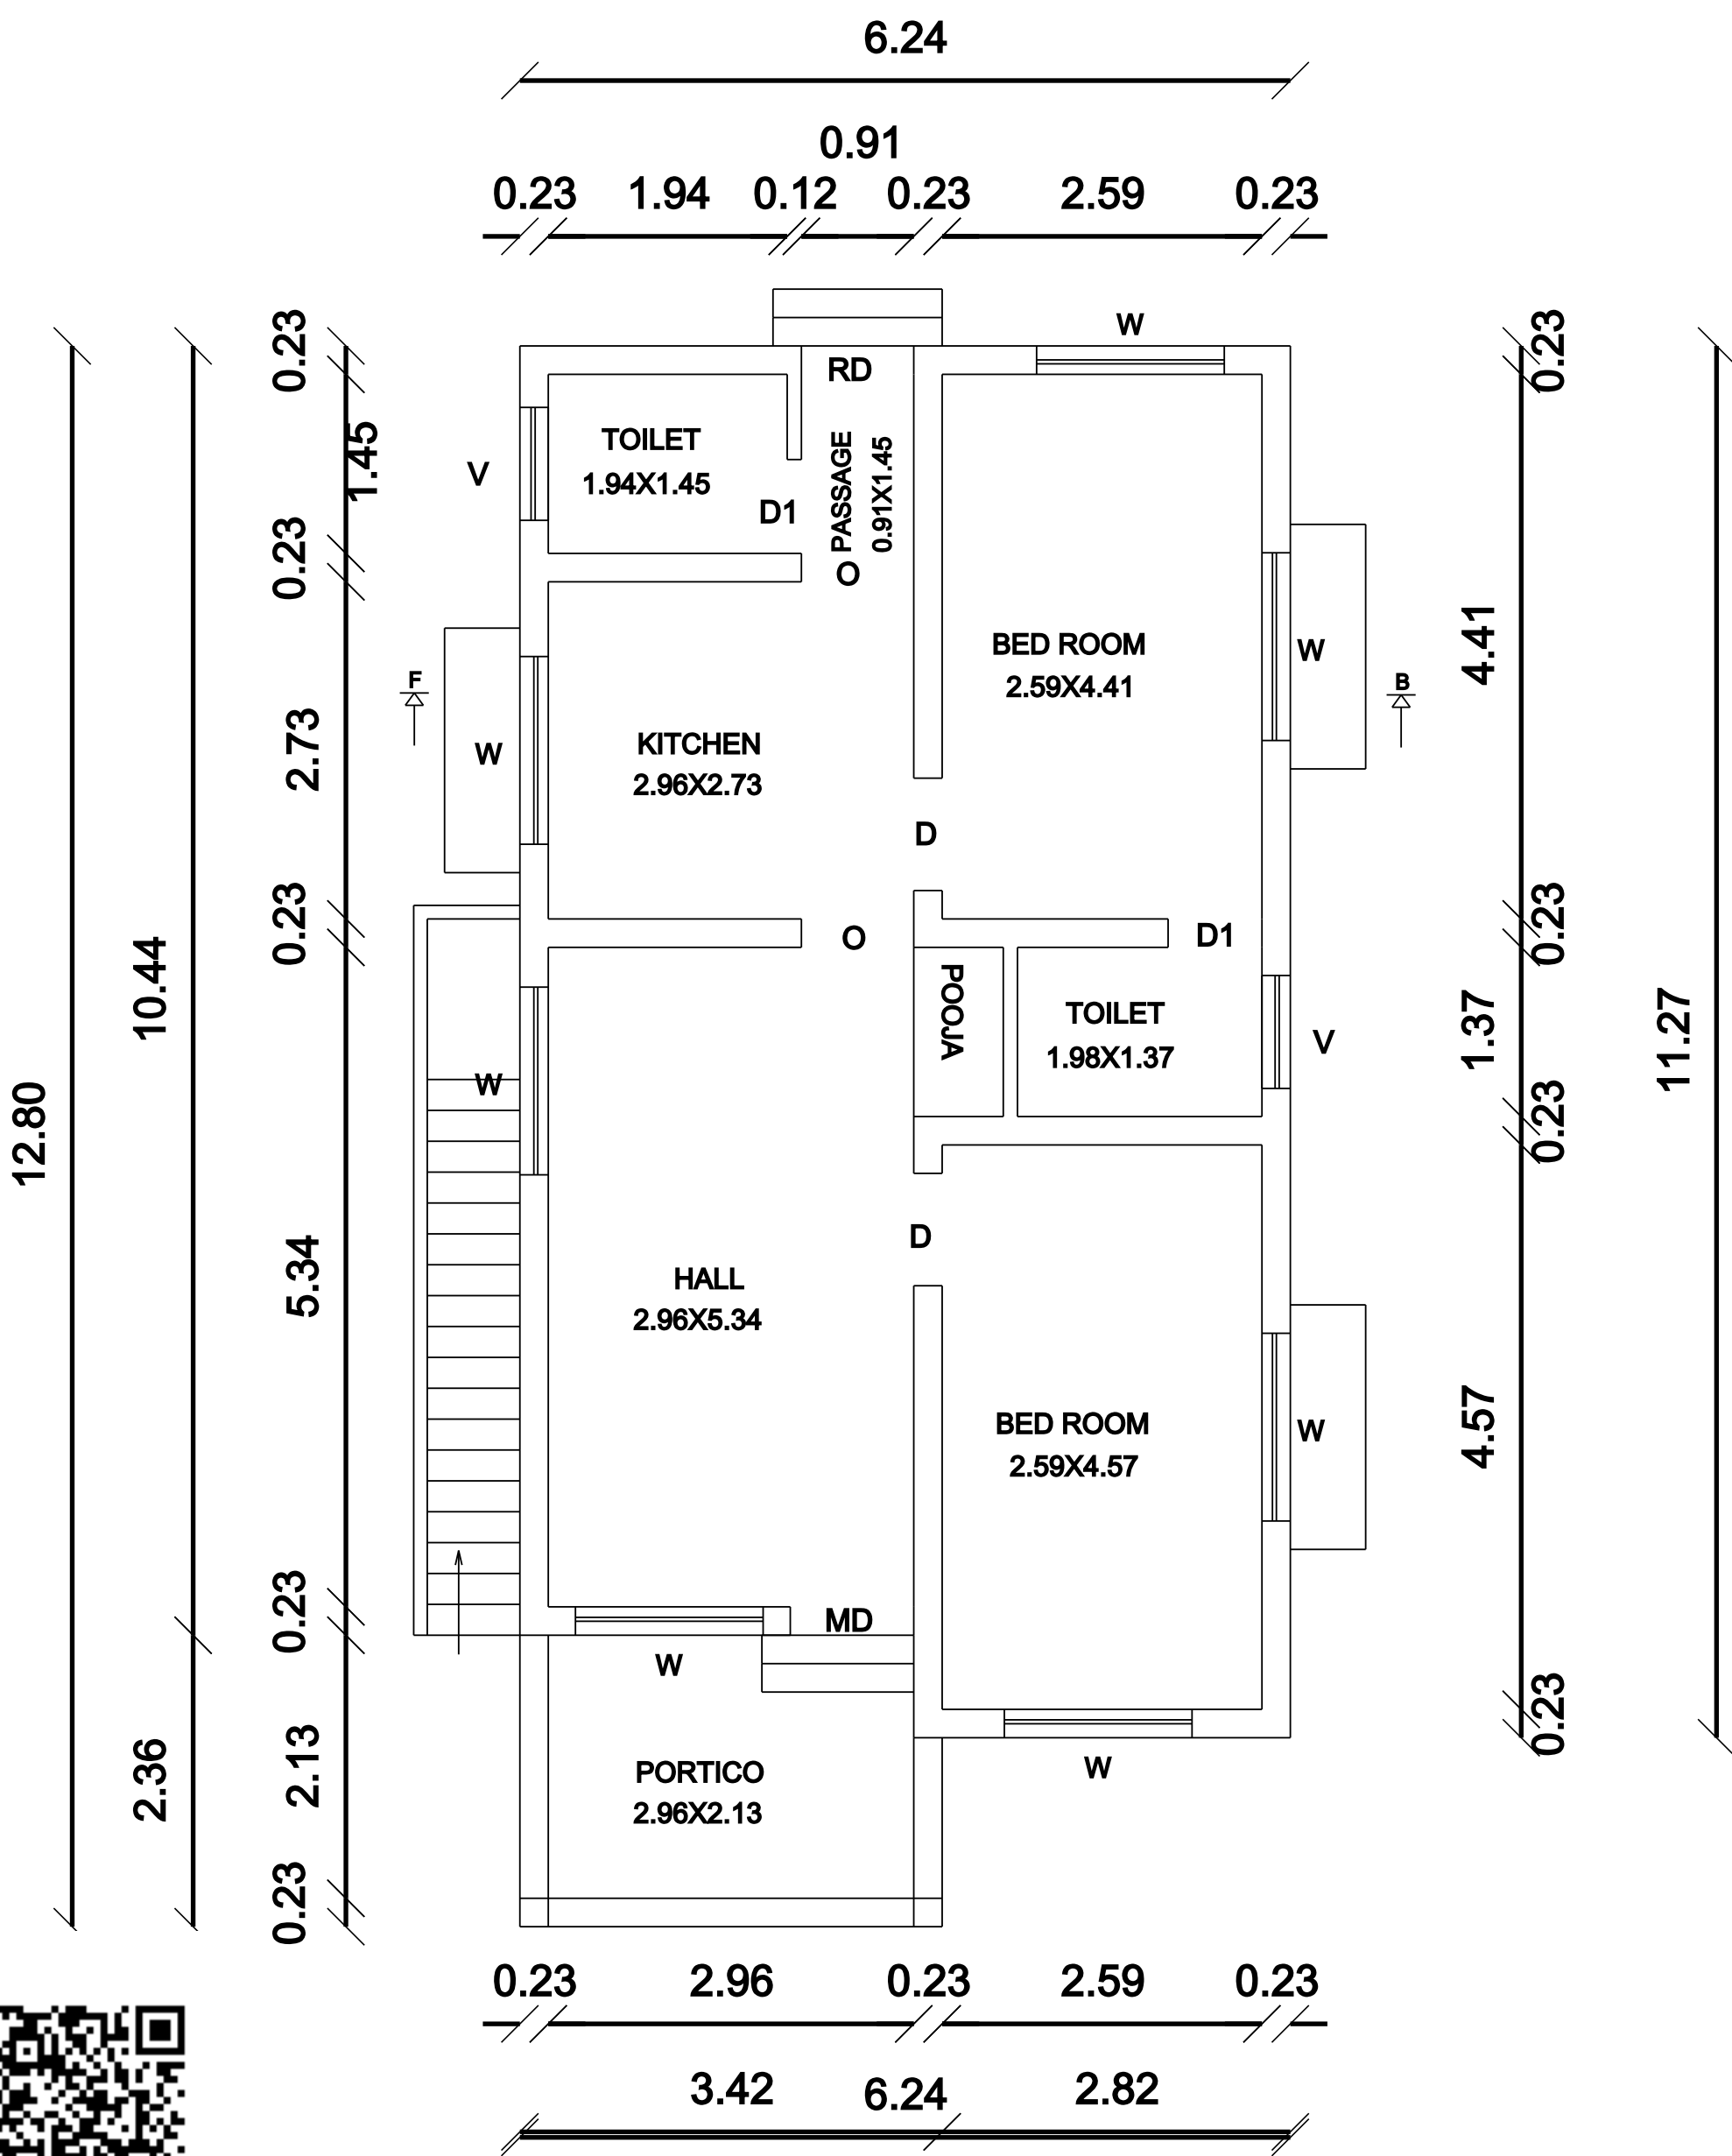


GROUND FLOOR PLAN

SITE PLAN
SCALE:-1:100

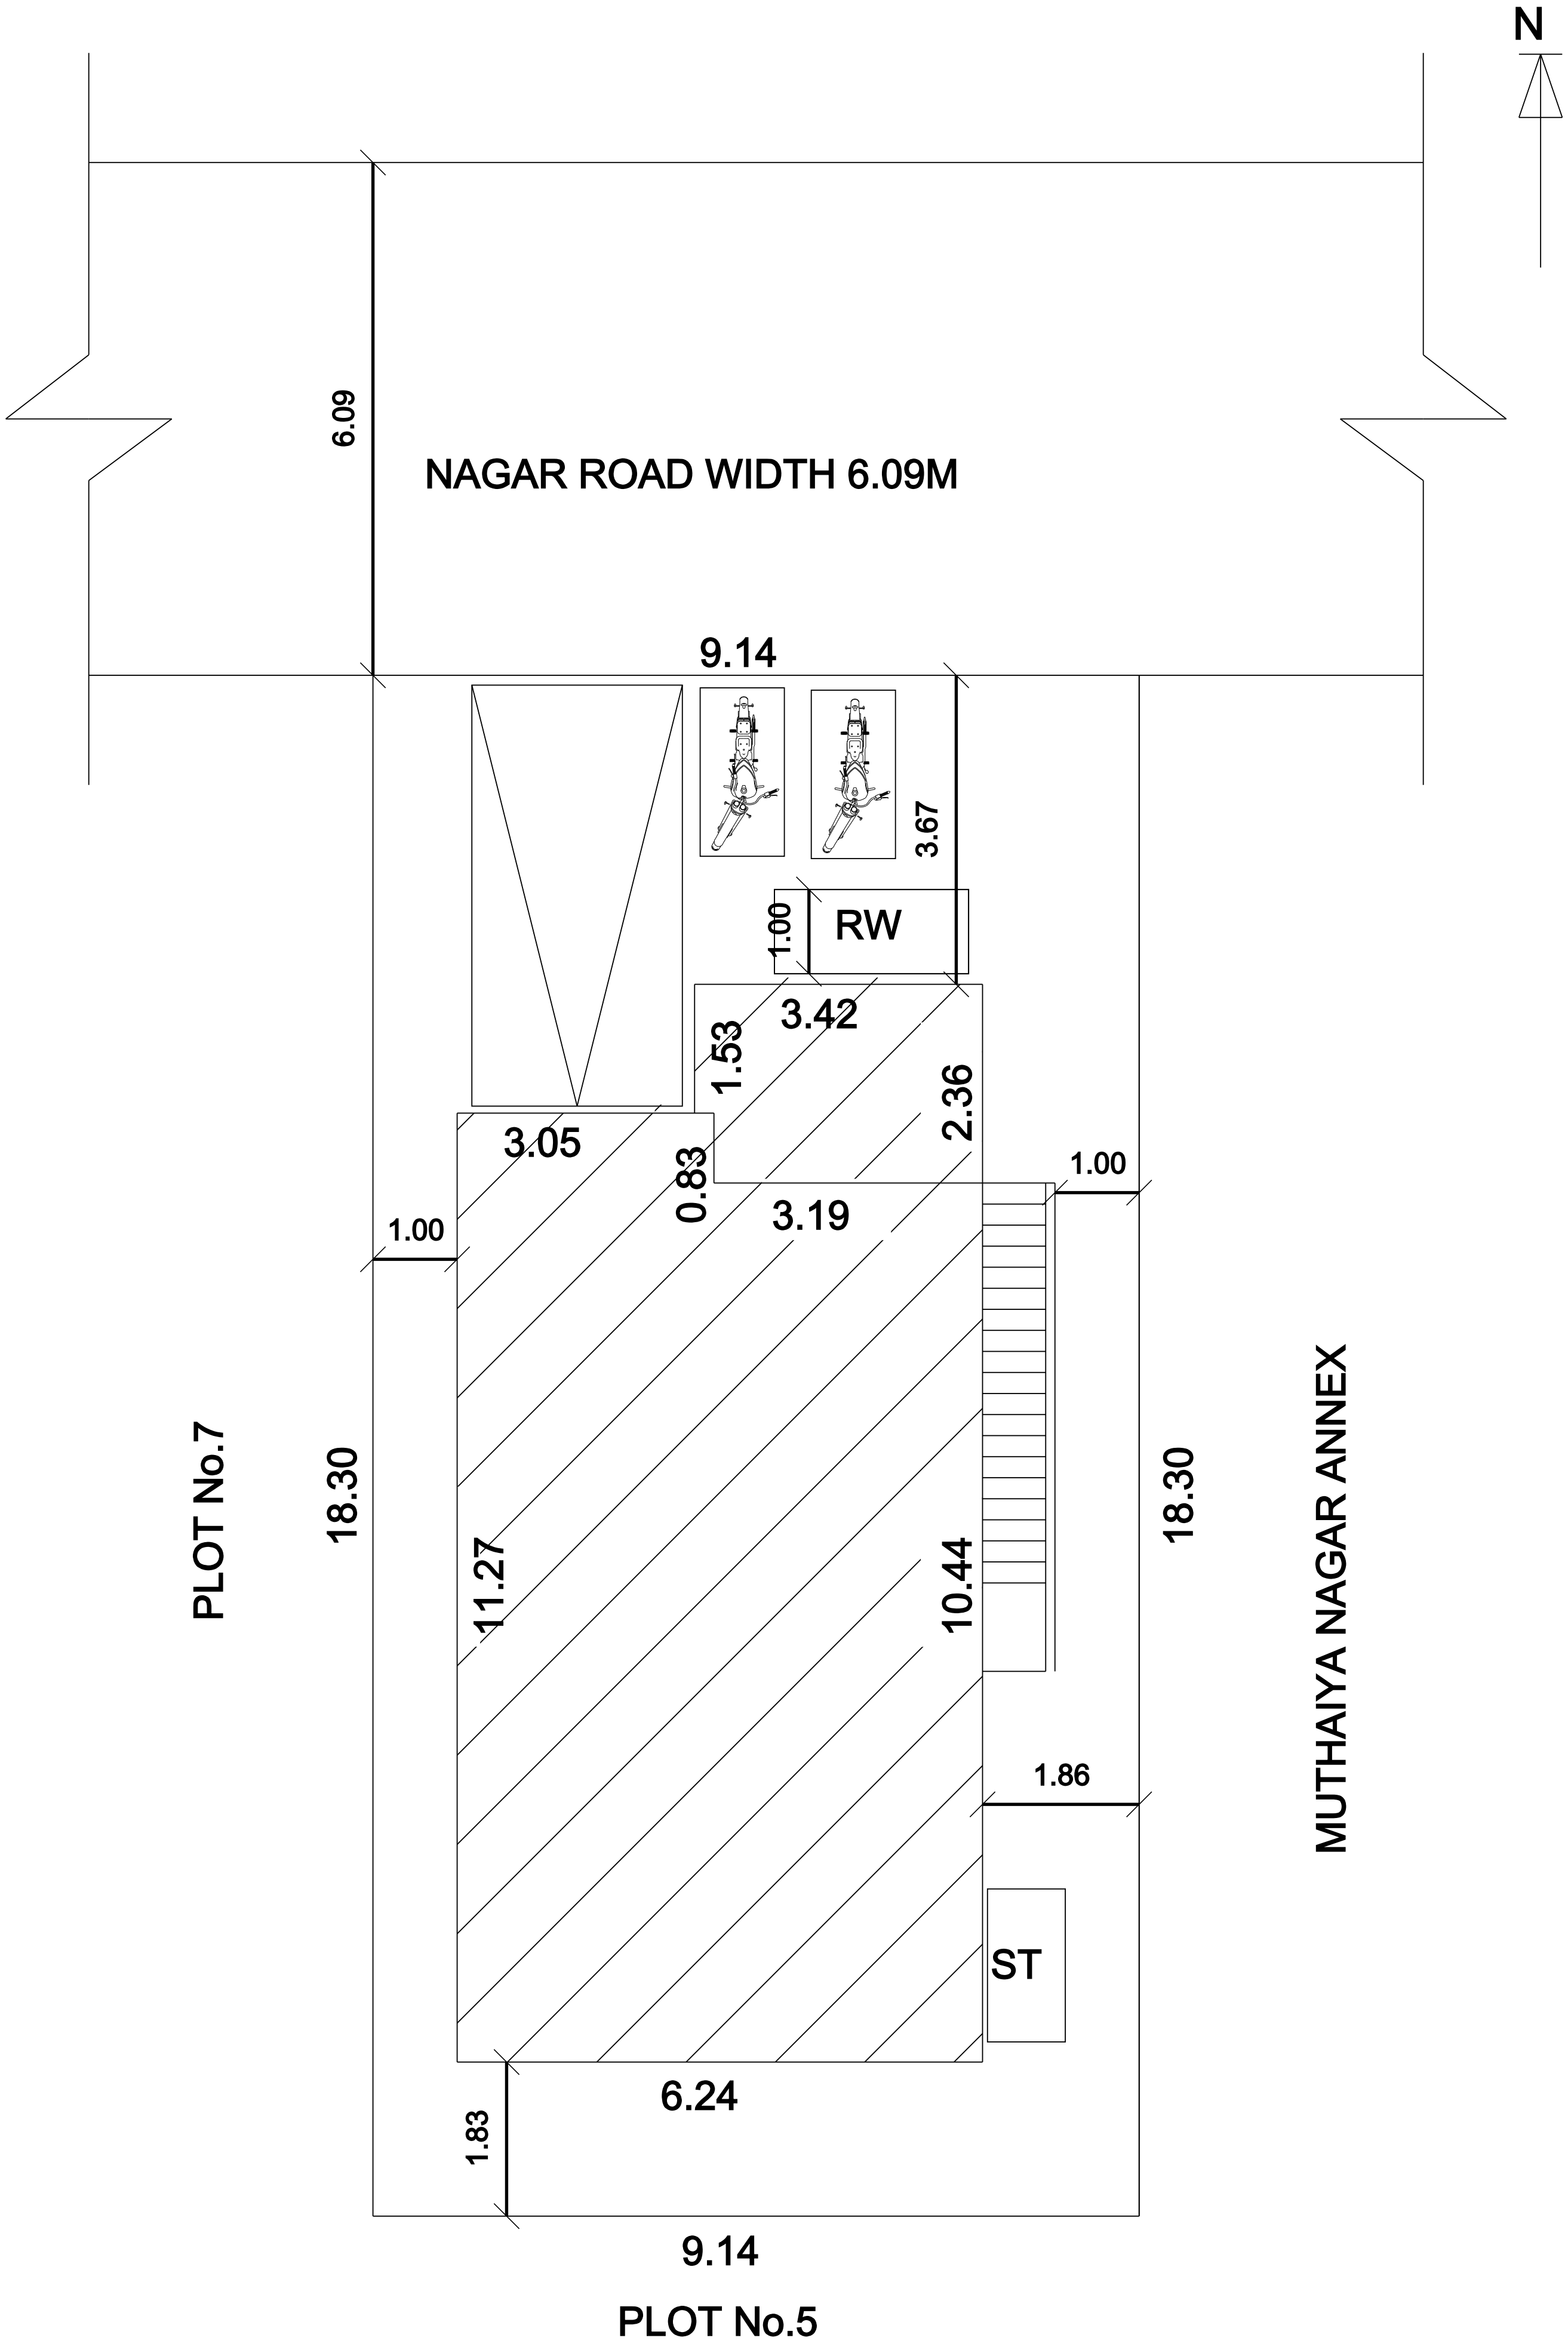

LOCATION PLAN
NOT TO SCALE

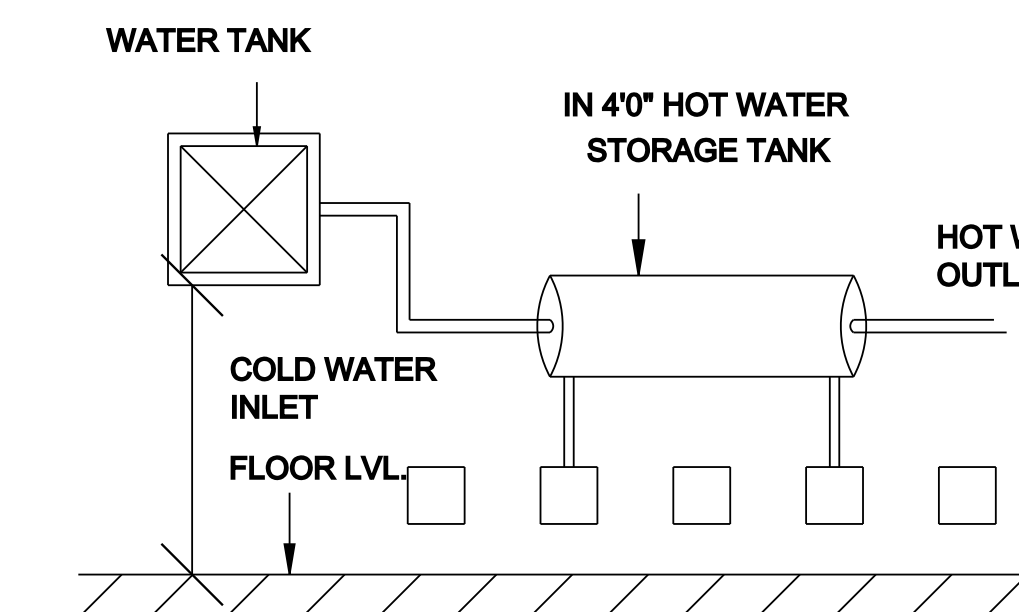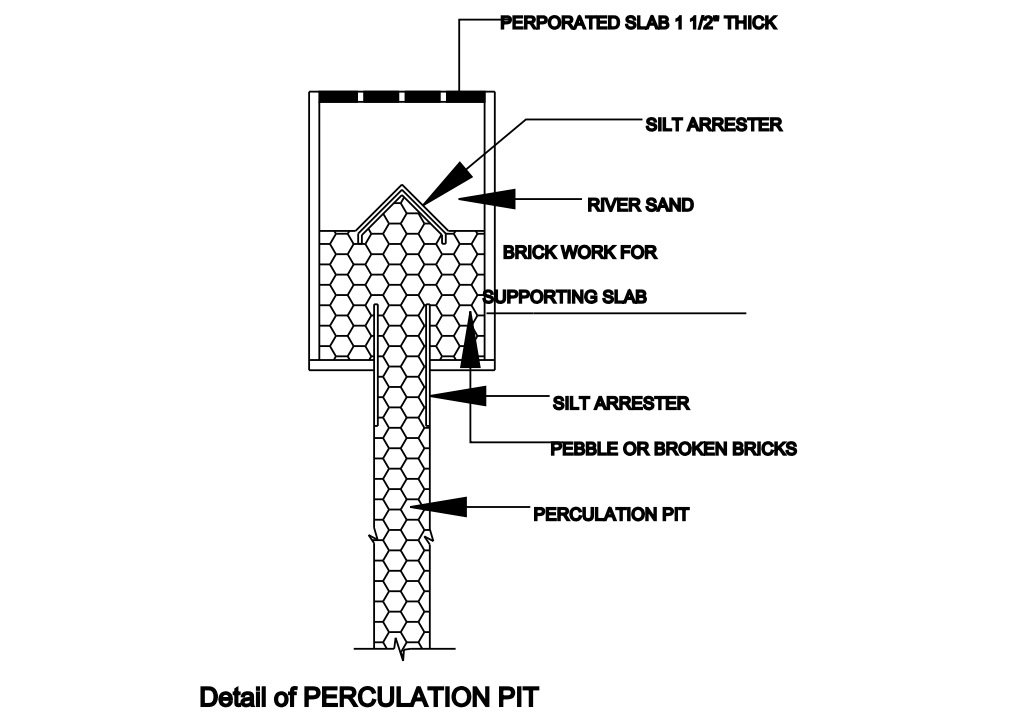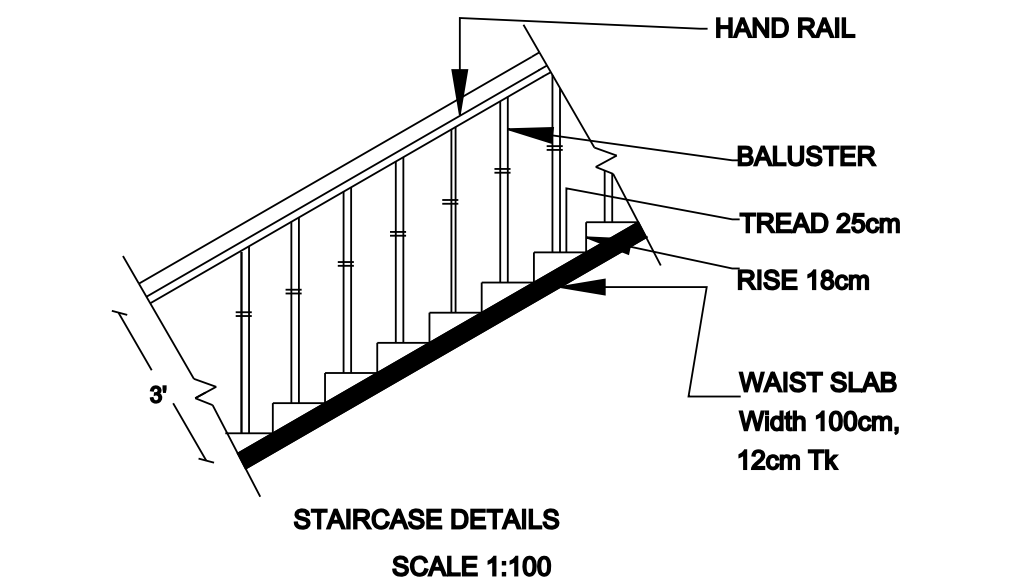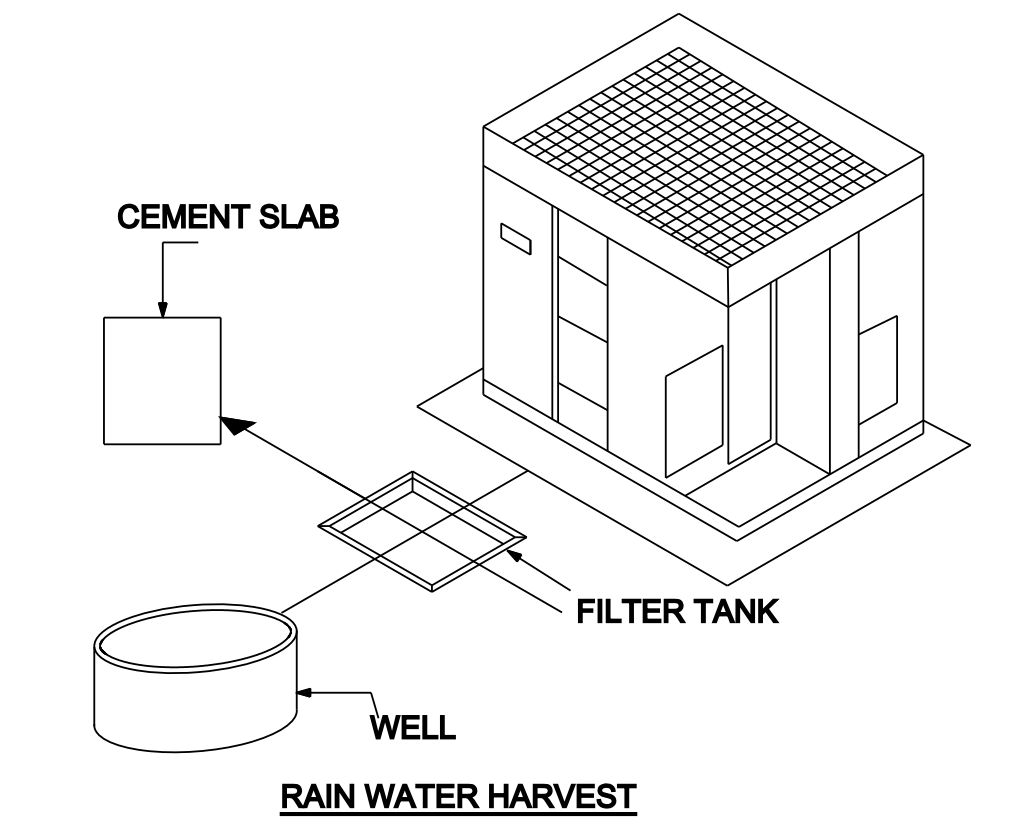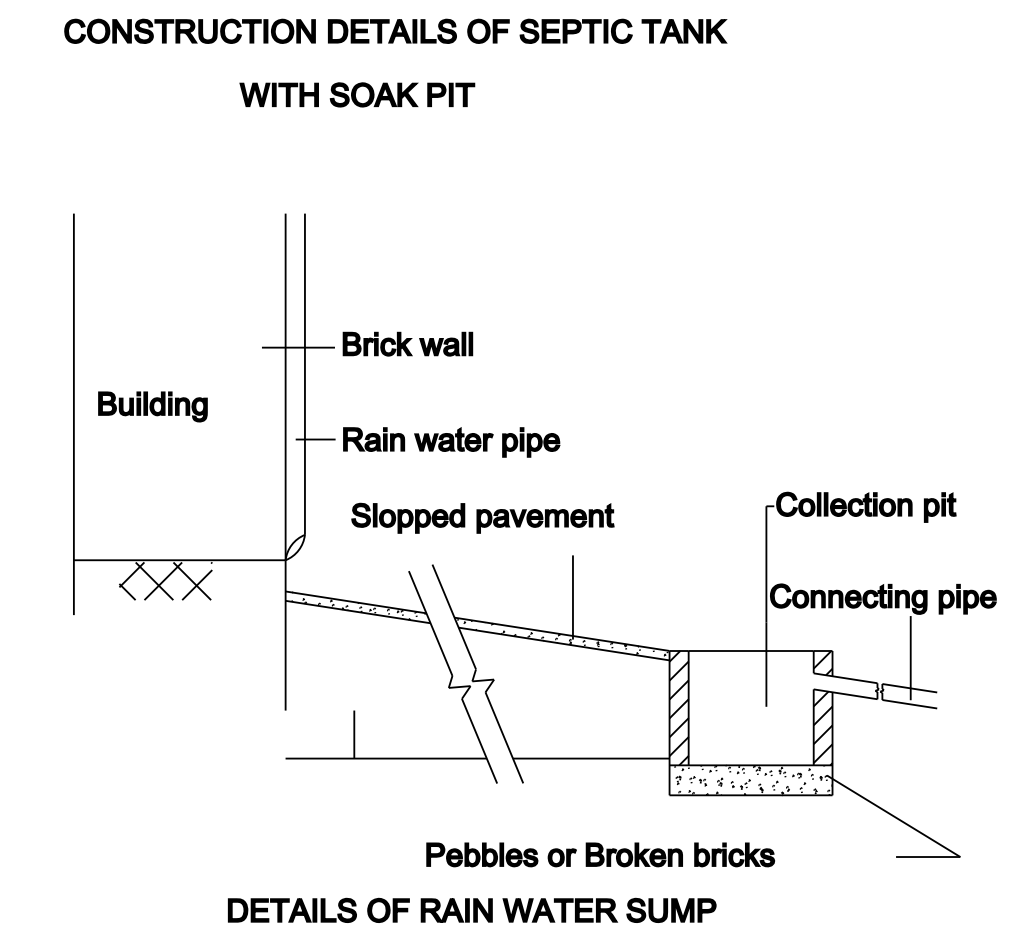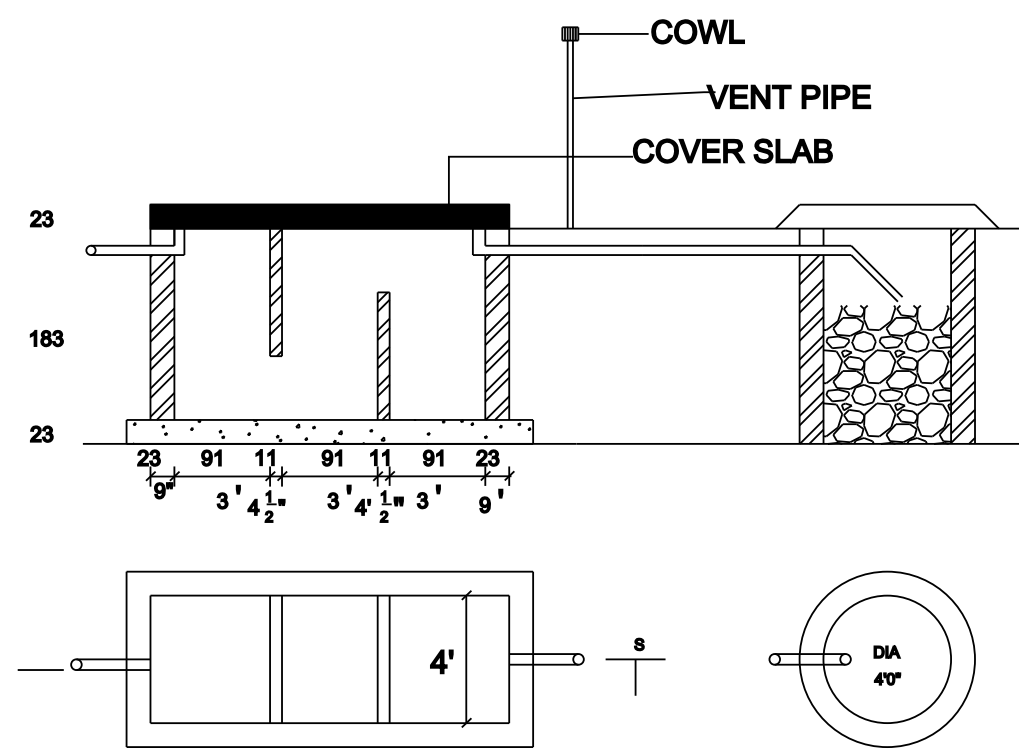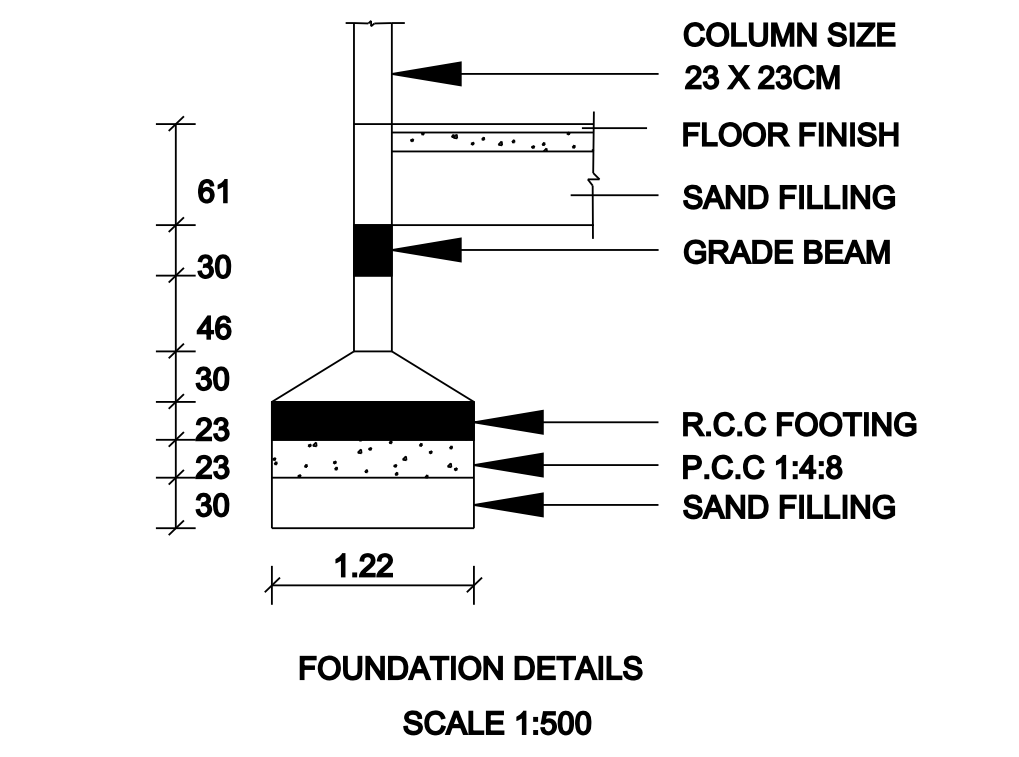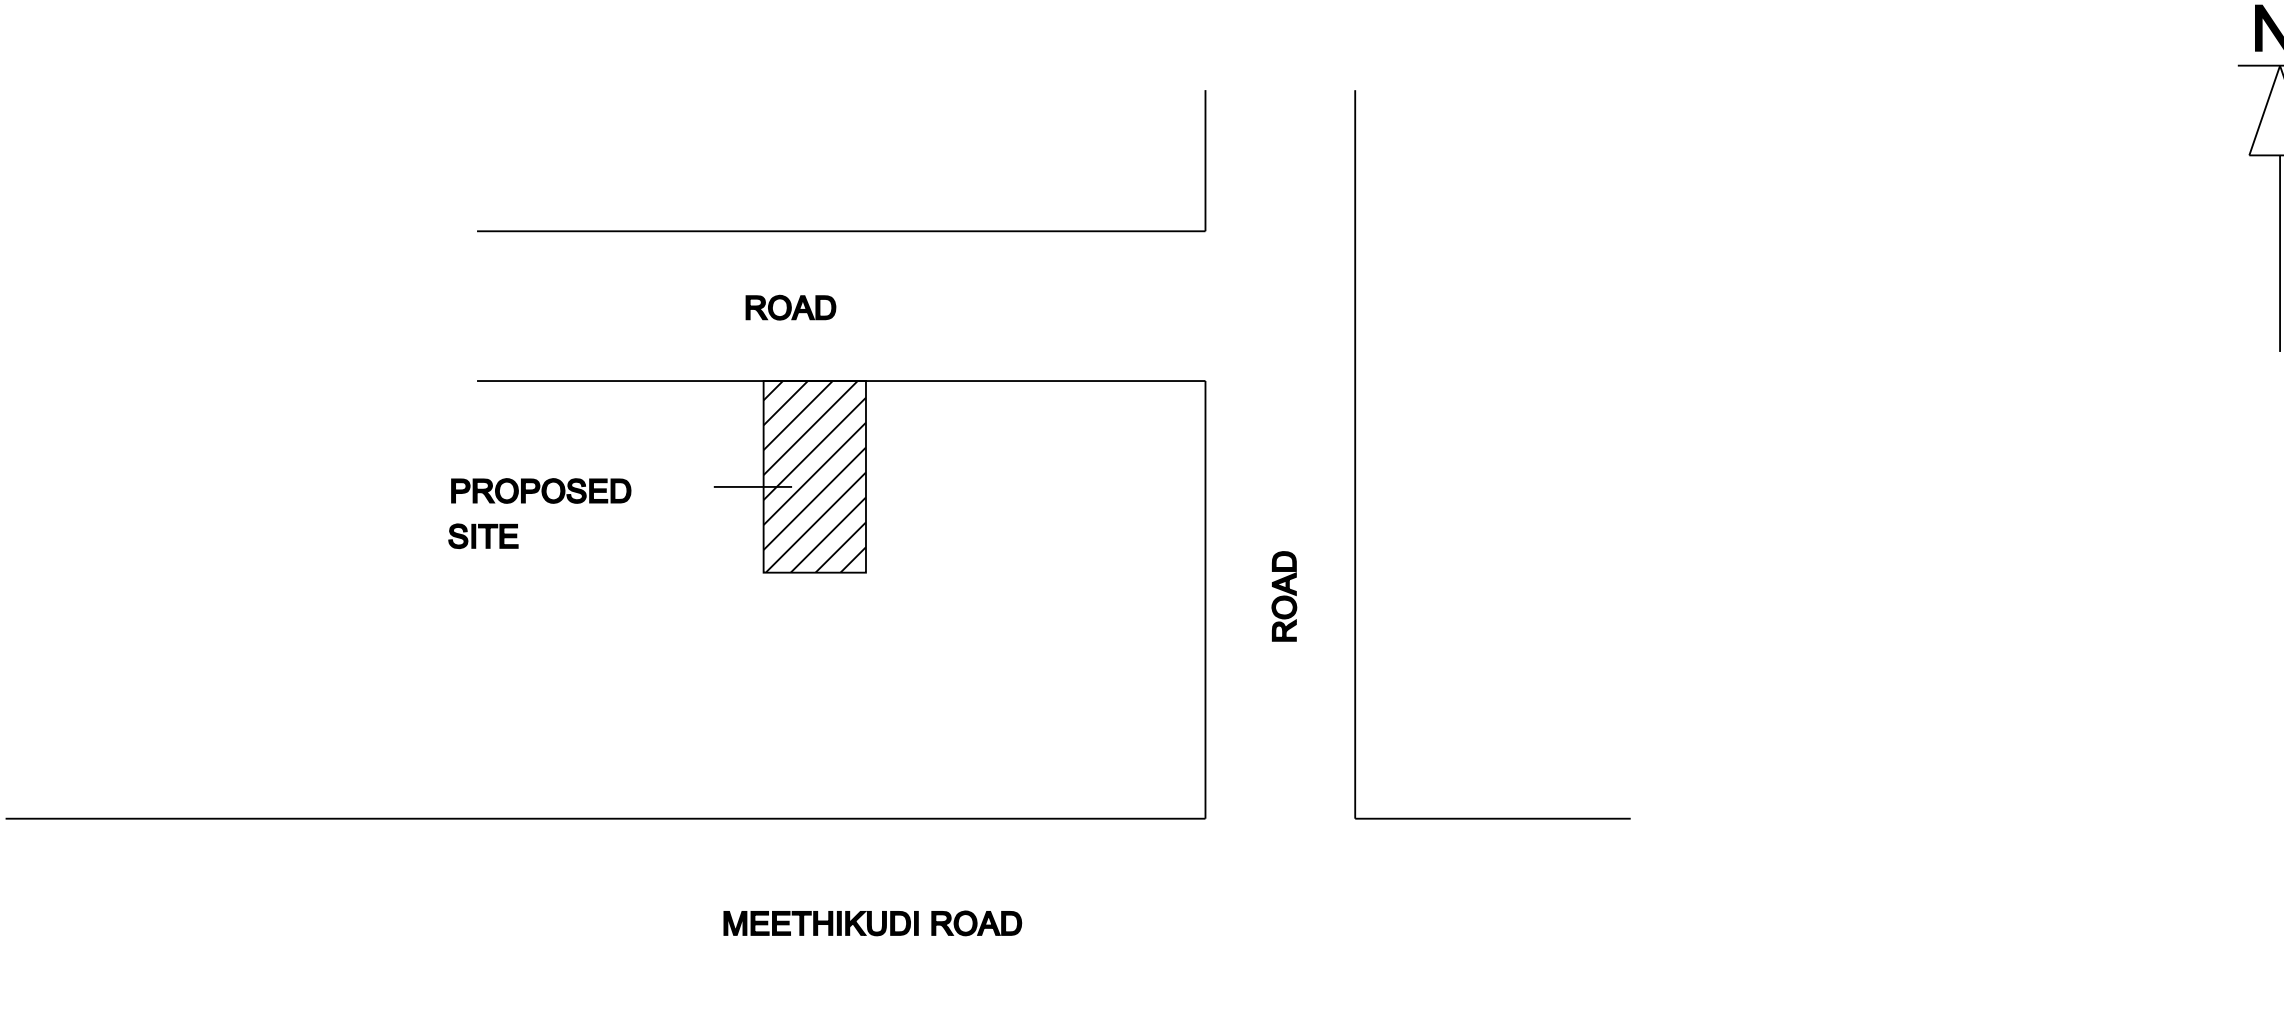

SOLAR HOT WATER SYSTEM DETAIL

AREA STATEMENT	Sq.Mts.
PLOT AREA	166.53
GROUND FLOOR AREA	80.64
OPEN AREA	85.89
REFERENCE	
JOINERY DETAILS	IN METRES
MD - MAIN DOOR	1.06 X 2.13
D - DOOR	0.91 X 2.13
RD - REAR DOOR	0.91 X 2.13
D1 - DOOR	0.76 X 2.13
W - WINDOW	1.52 X 1.37
V - VENTILATOR	0.91 X 0.61

PROVIDED PARKING	
TWO WHEELER OF SIZE 1.00 x 2.00 M	2 Nos
CAR OF SIZE 2.50 x 5.00 M	1 Nos

ALL DIMENSIONS ARE IN METERS

SCALE:-1:100

DRAFTED @ FAMOUS BUILDERS

- NOTES
- TOILET WASTE WATER TO BE RECYCLED SAPERATELY AND CONNECTED TO GARDEN
 - W.C SEWAGE LINES TO BE CONNECTED TO UGD SYSTEM
 - SOLAR WATER HEATING SYSTEM WILL BE PROVIDED
 - PERCULATION PIT AT 3M INTERVAL

OWNER / APPLICANT:

Karthikeyan P.
(Mr. P. KARTHIKEYAN)

REGISTERED ENGINEER:

P. Sri Devi
Er.P.SRIDEVI
SRI PLANNERS
FAMOUS BUILDERS
REGISTERED ENGINEER
Reg.No:
35, Periyar Street
Chidambaram - 608 001
Cell:9447523848, 94432 23848

Call: 94432-23848
94475-23848

FAMOUS BUILDERS & TRADERS
SRI PLANNERS & PRINTERS
35, PERIYAR STREET,
CHIDAMBARAM - 608 001
E-MAIL:- famousbuilders@gmail.com