
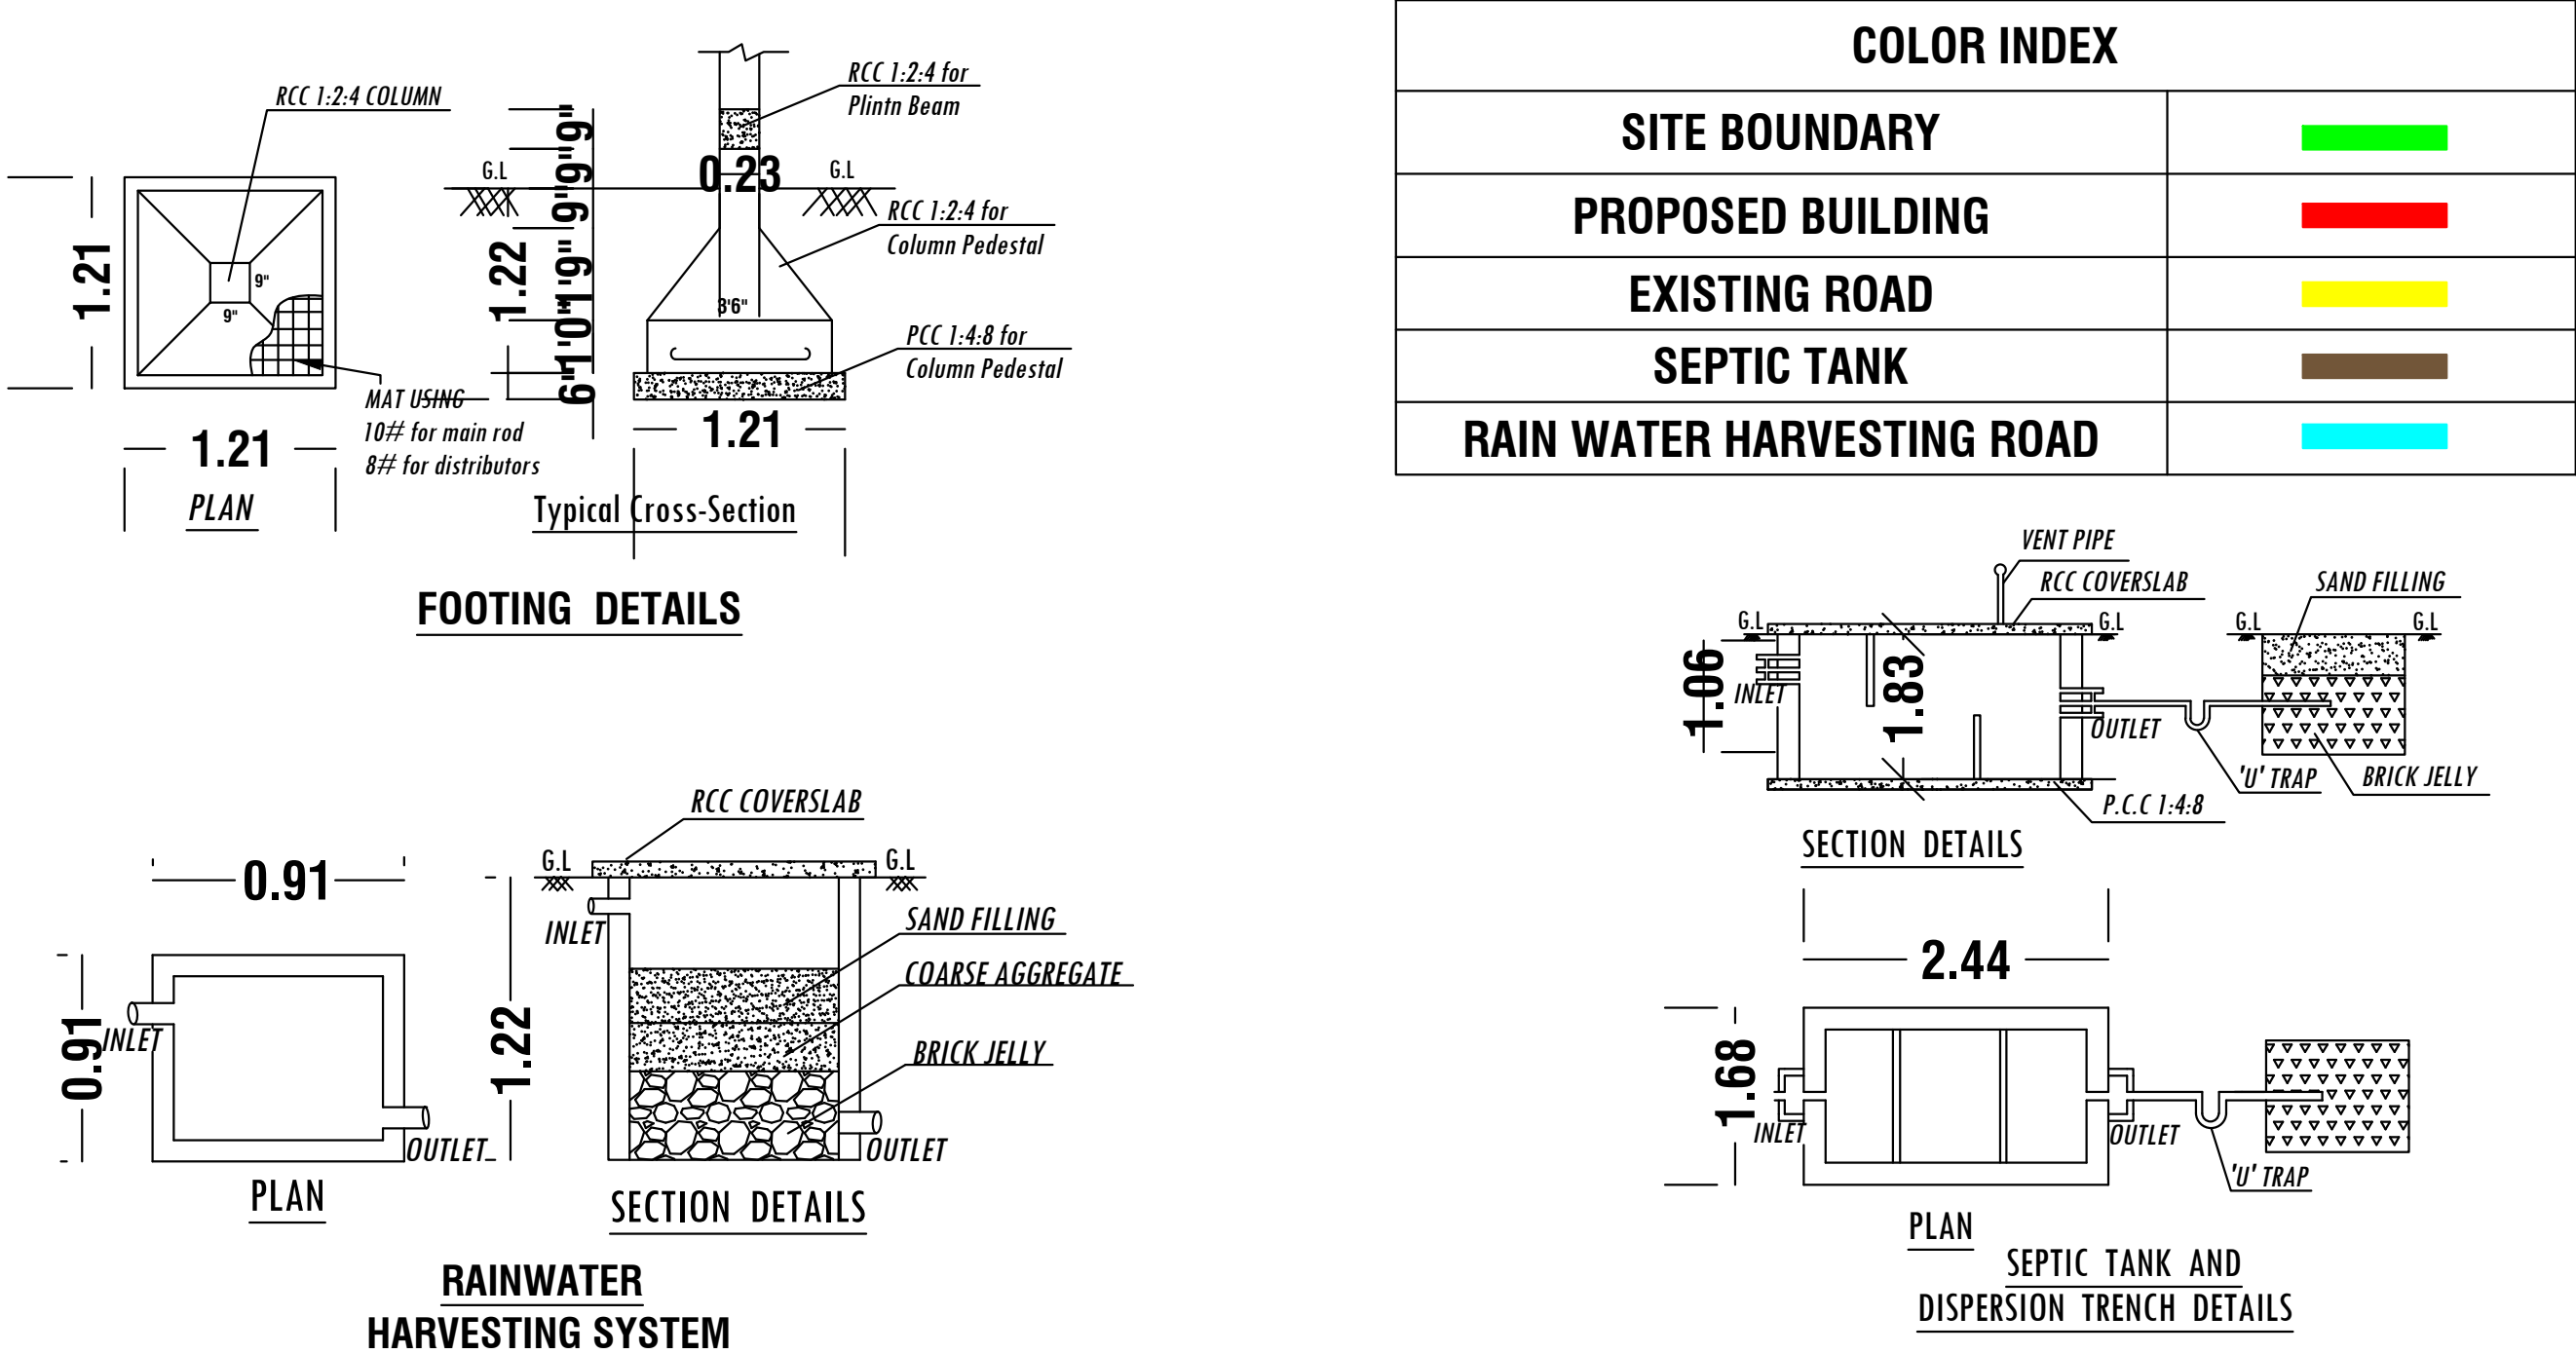
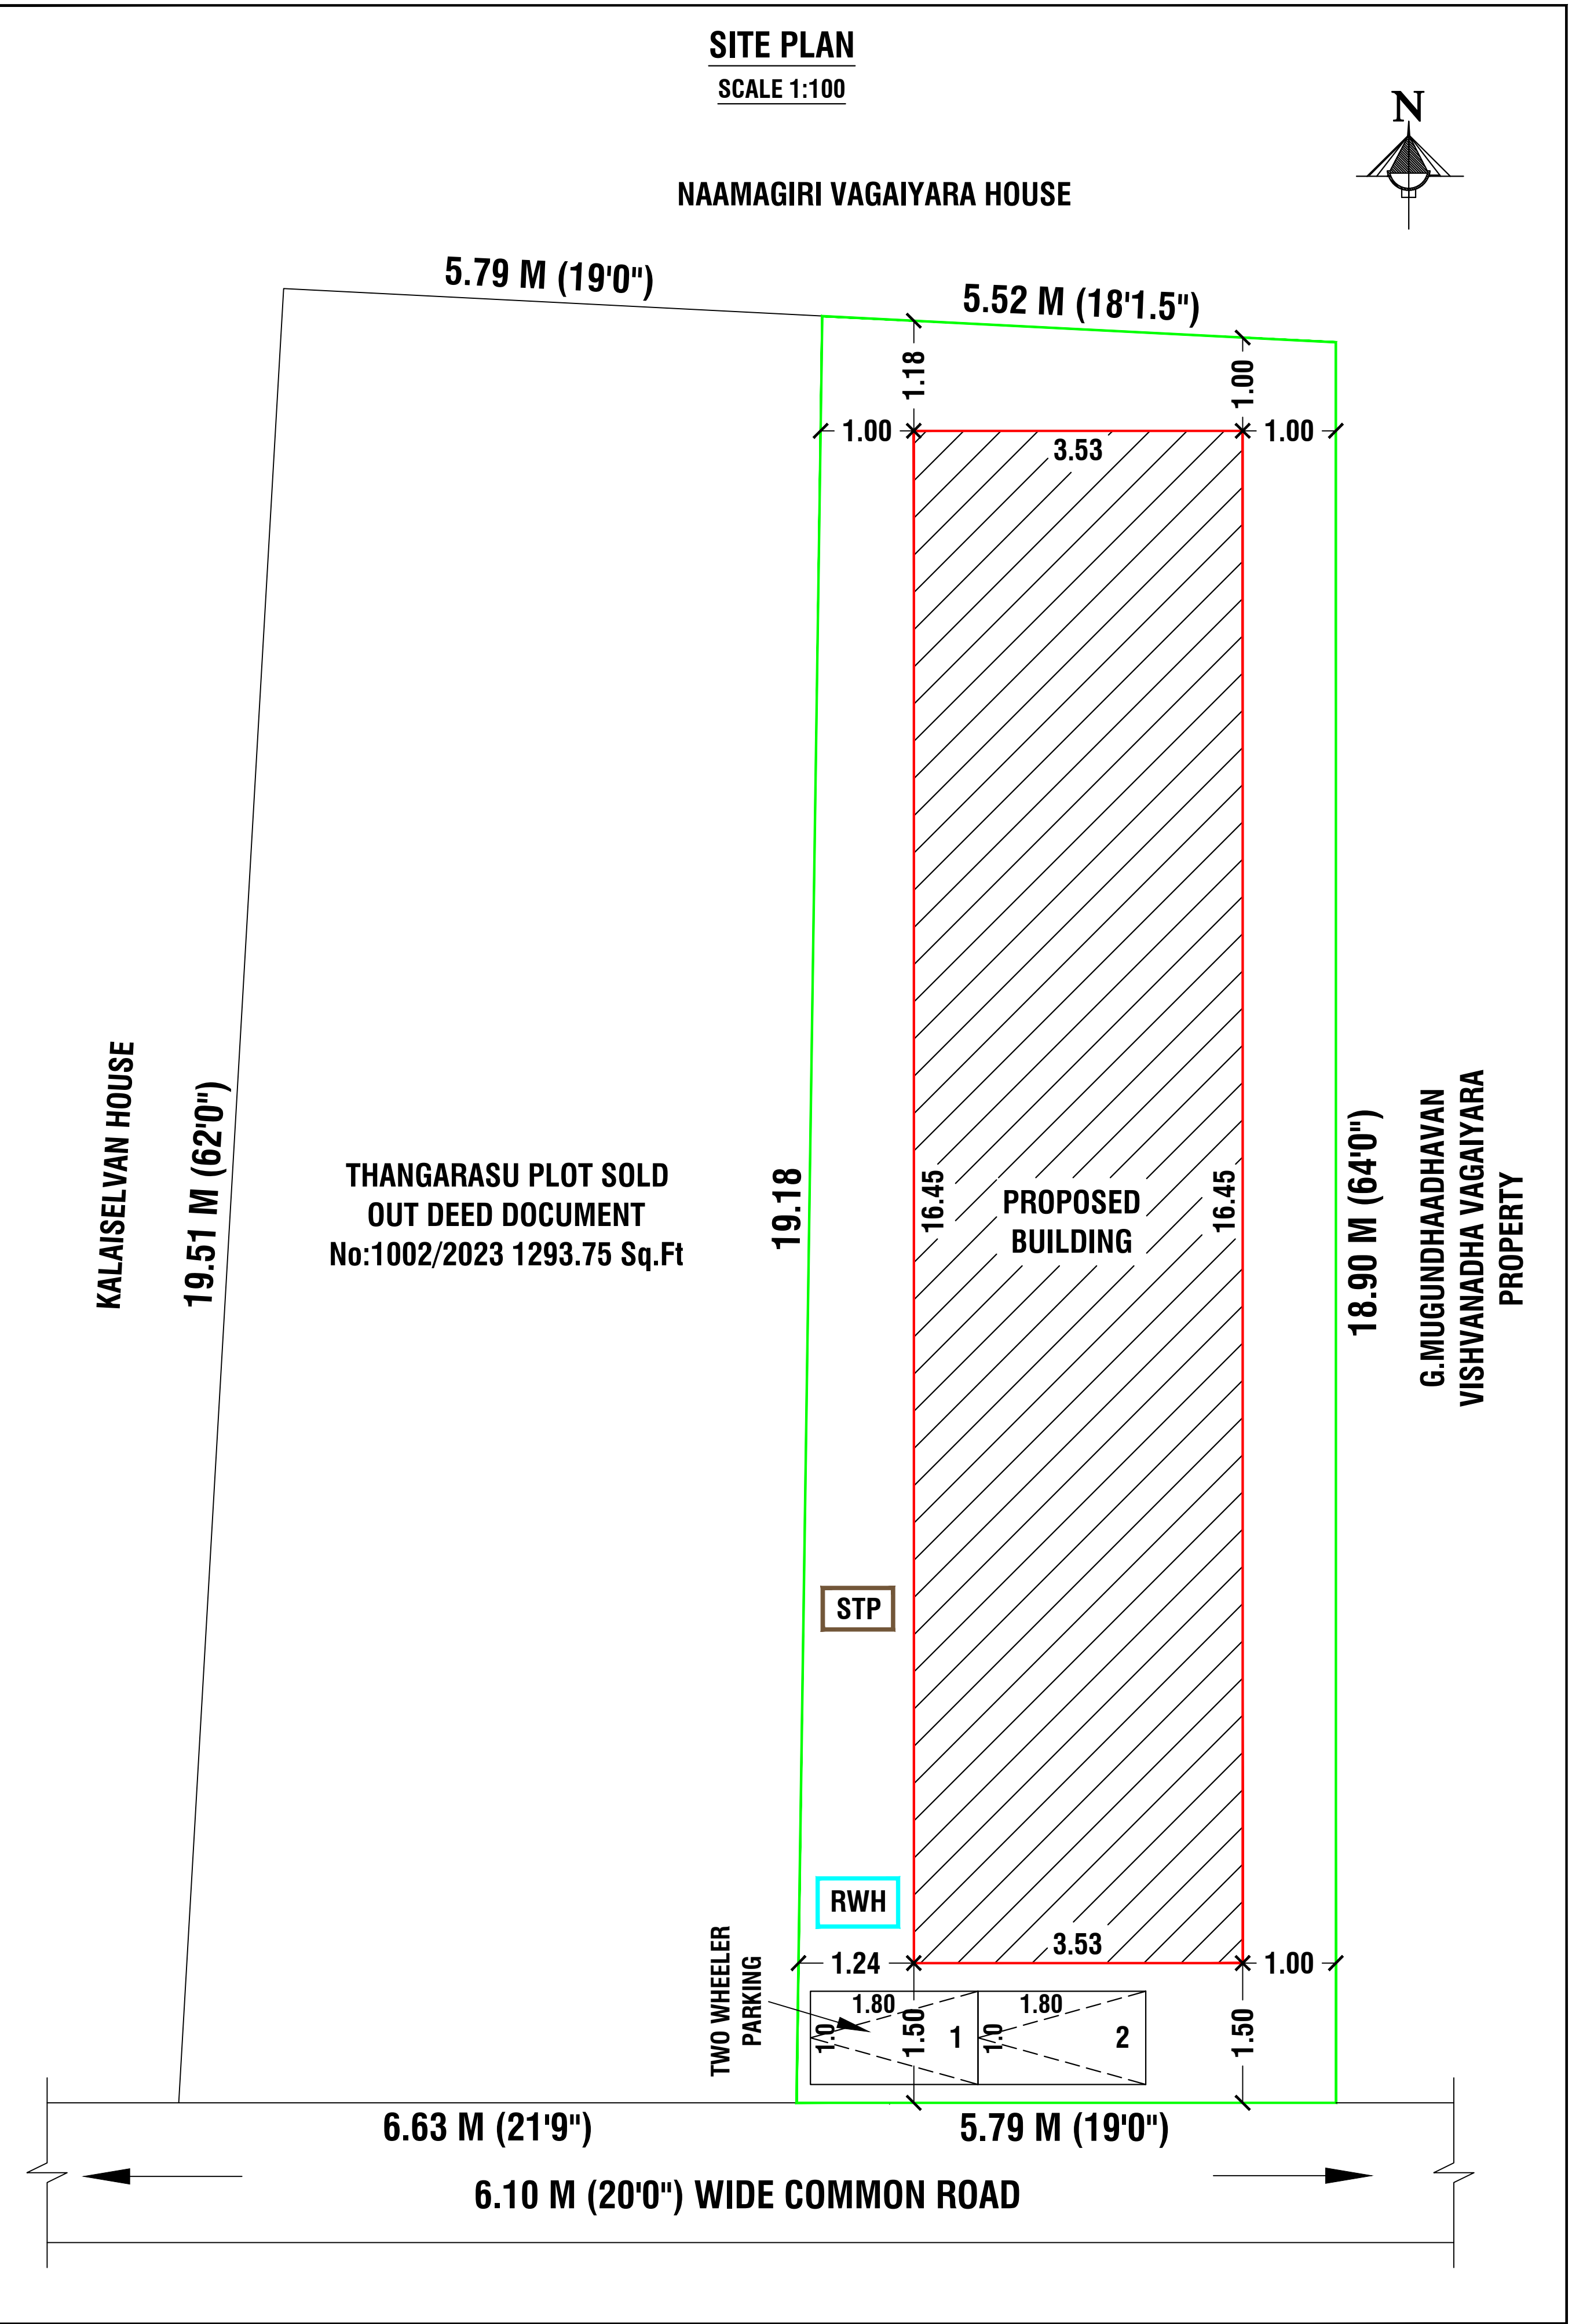


PLAN SHOWING THE PROPOSED CONSTRUCTION OF R.C.C ROOF RESIDENTIAL BUILDING IN NATHAM NEW S.F.No: 364/29 Pt, OLD S.F.No:364/2B,
VIRUPAKCHIPURAM VILLAGE, ELAKKIYAMPATTI PANCHAYAT, DHARMAPURI PANCHAYAT UNION, DHARMAPURI TALUK AND DHARMAPURI DISTRICT.
APPLICANT: Mr.D. MURALI S/o. Mr.DEVARAJI. SCALE 1:100

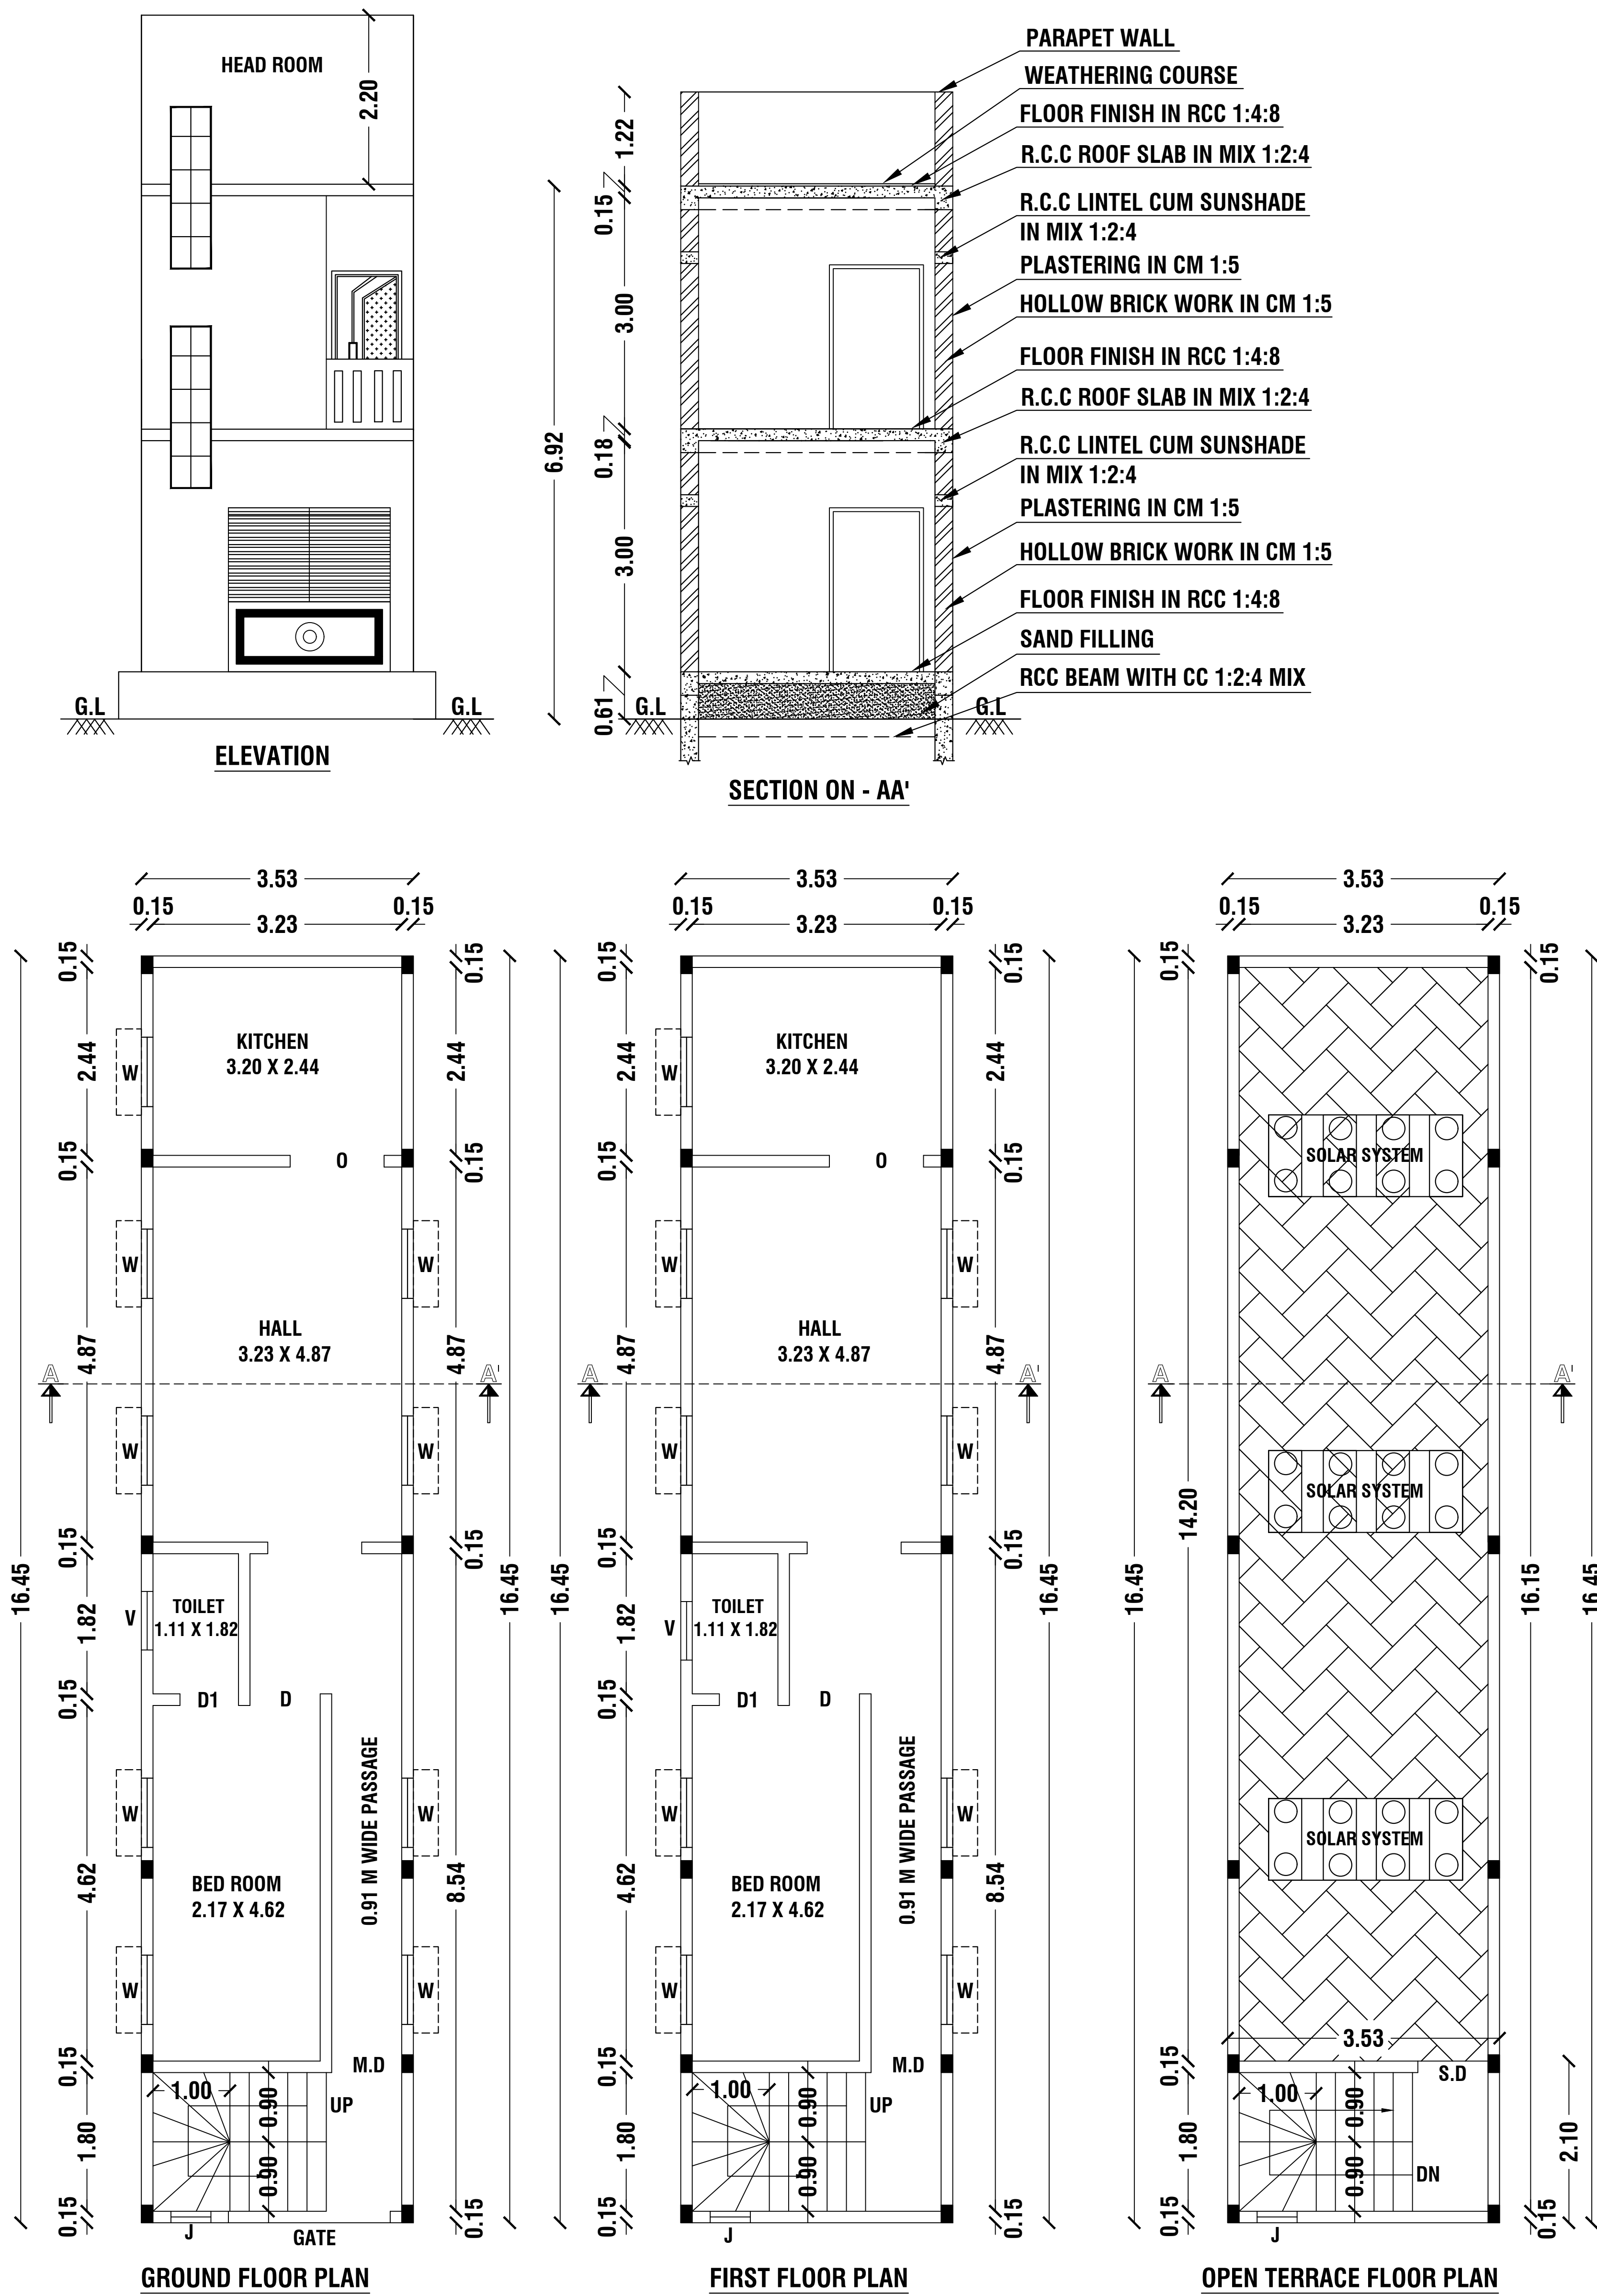

NOTES				
ALL THE DOORS AND WINDOWS ARE OUTSIDE OPENING.				
WASTE WATER WILL BE USED FOR GARDEN PURPOSE				
ALL DIMENSIONS ARE IN FEET AND METRES				
SCHEDULE OF JOINERIES		WIDTH	HEIGHT	AREA IN Sq.Mt
G	GATE	2.08	2.10	4.37
M.D	MAIN DOOR	0.91	2.10	1.91
D	DOOR	0.91	2.10	1.91
D1	DOOR	0.76	2.10	1.60
S.D	STEEL DOOR	0.91	2.10	1.91
W	WINDOW	0.90	1.22	1.10
O	OPEN	1.22	2.10	2.56
V	VENTILATOR	0.76	0.60	0.46
AREA DETAILS				
PARTICULARS		Total Buildup Area Sq.Mt	Non FSI Area Sq.Mt	Total Buildup Area Sq.Ft
PLR / FMB Area			107.63 Sq.Mt	
Document Area			228.00 Sq.Mt	
SoldOut Area			120.19 Sq.Mt	
Balance Document Area			107.81 Sq.Mt	
Super Imposed Area			107.63 Sq.Mt	
PRO.GROUND FLOOR		58.07	-	625.07
PRO.FIRST FLOOR		58.07	-	625.07
PRO.HEAD ROOM		-	7.41	-
TOTAL AREA		116.14	7.41	1250.14
FSI DETAILS:-				
Total All Floor Area		116.14		FSI = 1.079
Total Land Area		107.63		
Parking Details				
Particulars			Provided in Nos.	
Car Parking			-	
Two Wheeler Parking			2	
OFFICE USE				