
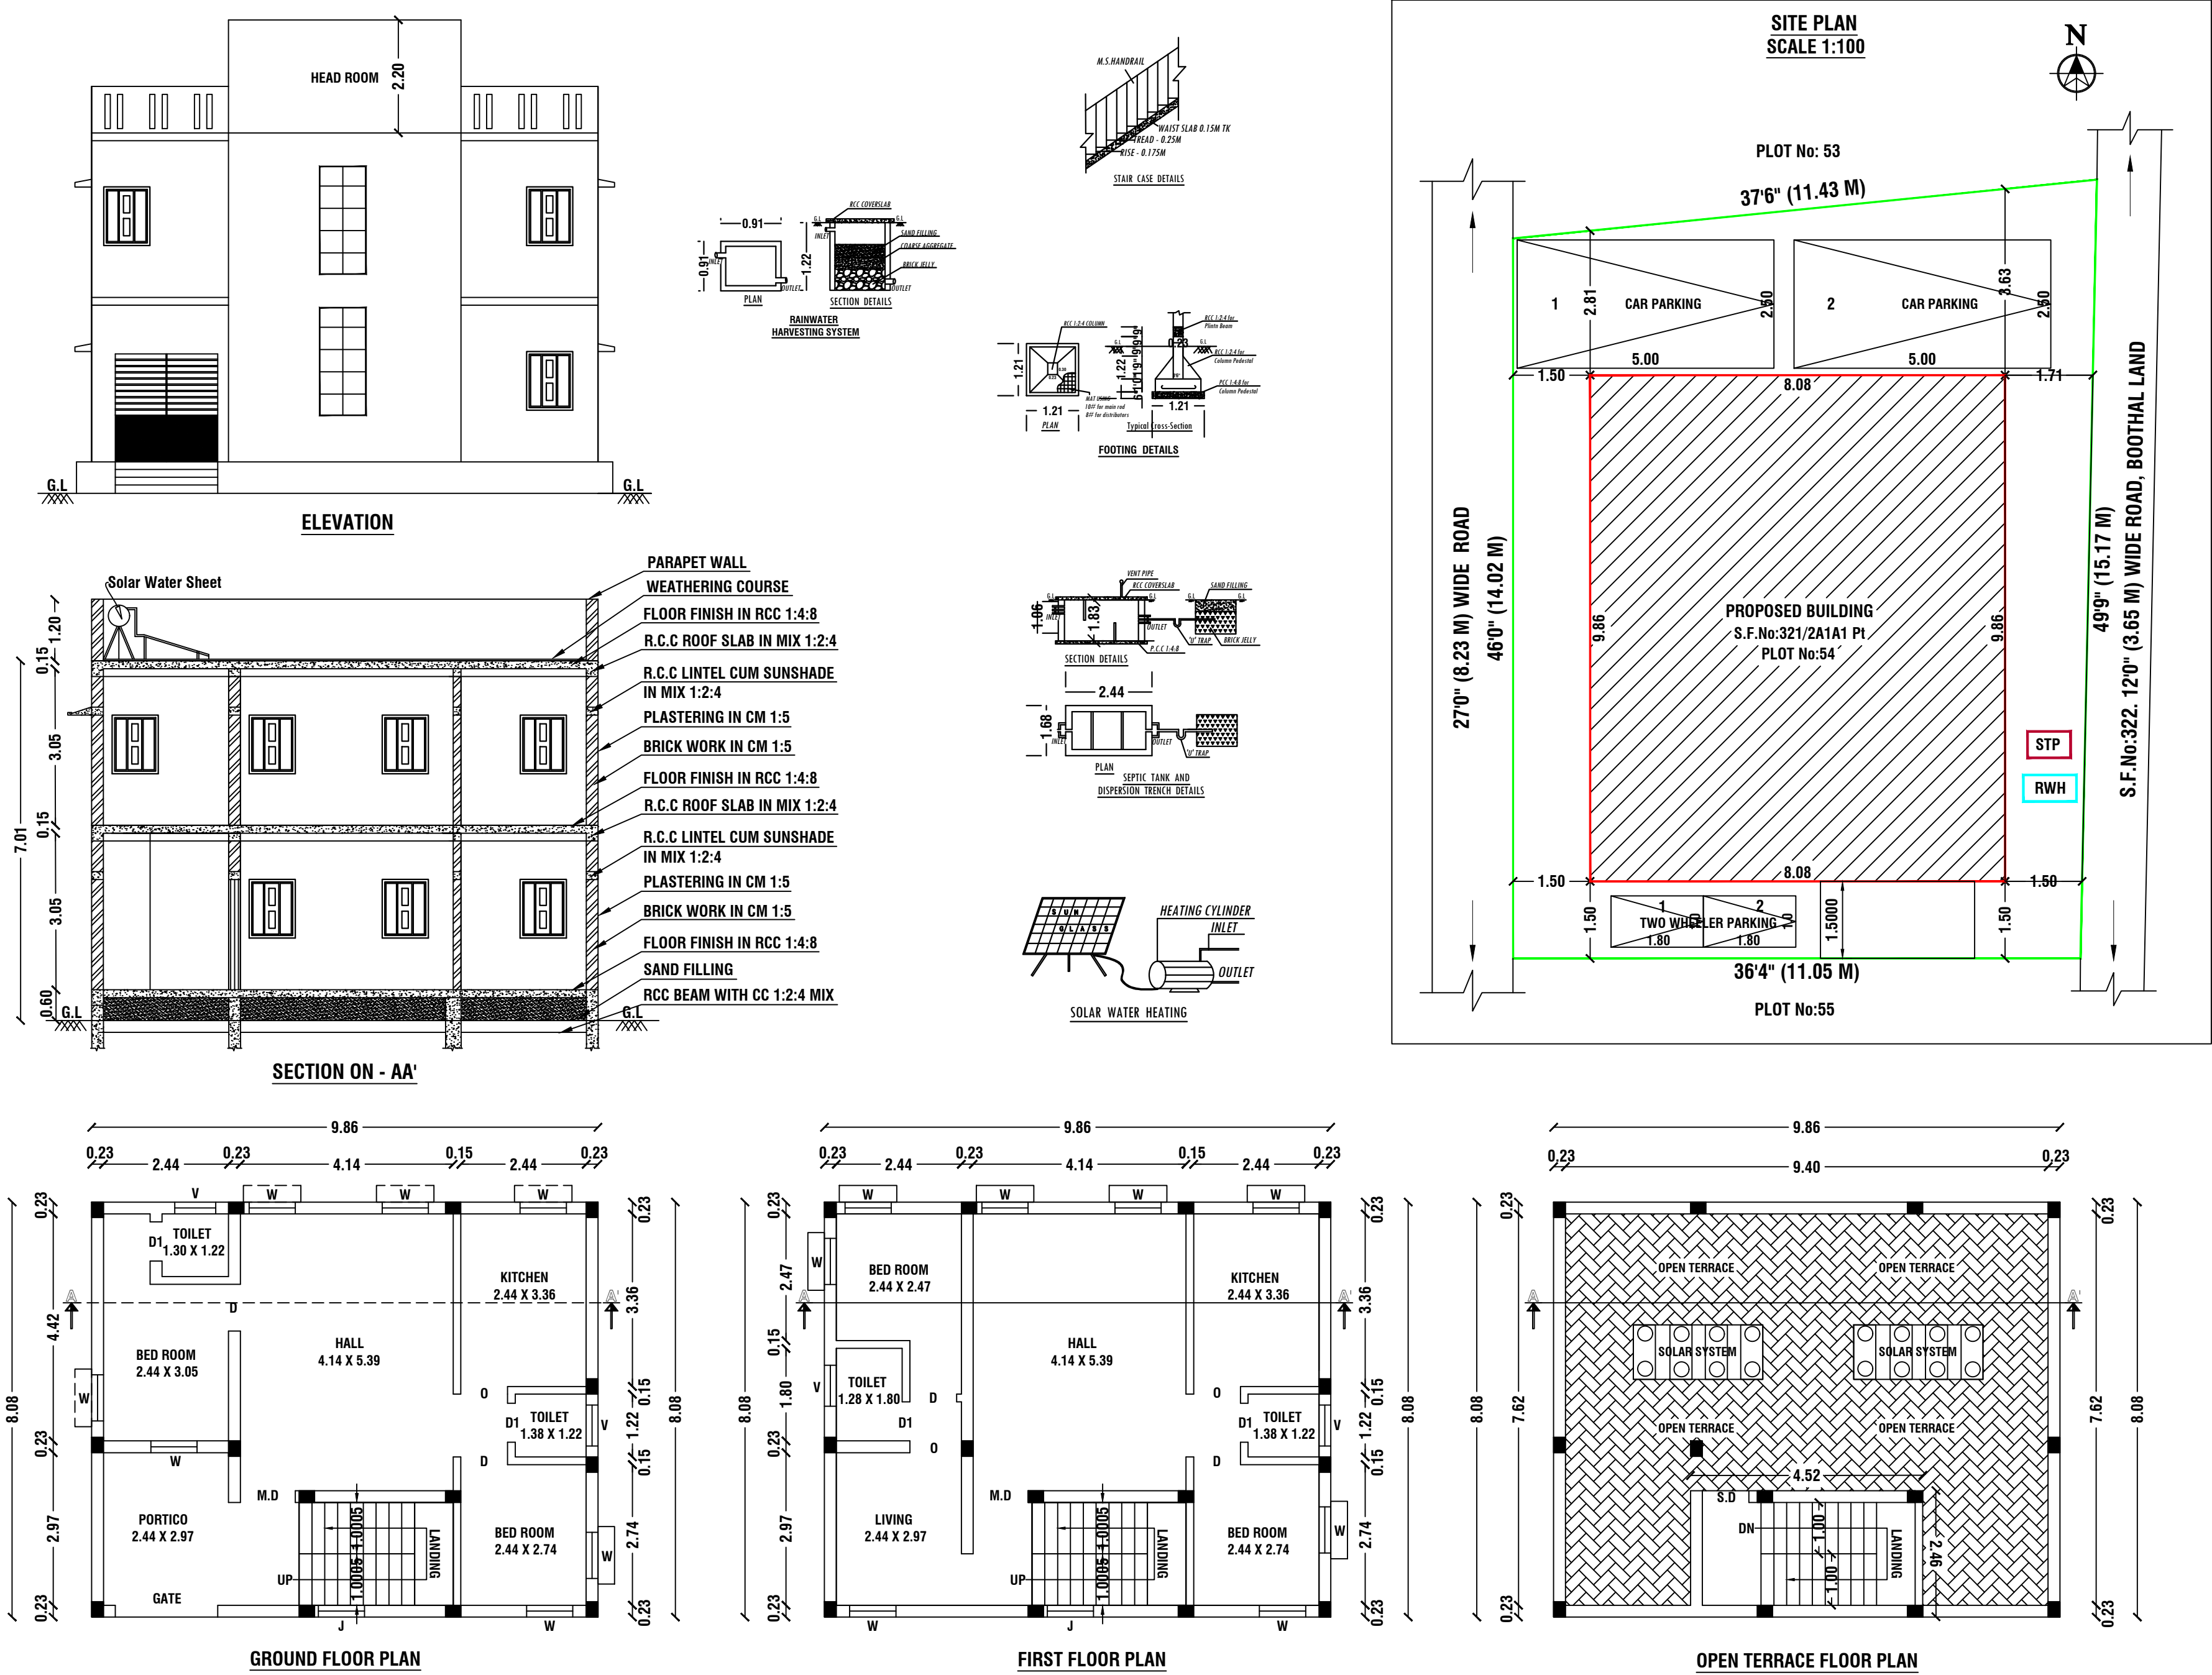
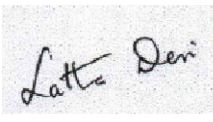


PLAN SHOWING THE PROPOSED CONSTRUCTION OF R.C.C ROOF RESIDENTIAL BUILDING IN "GREEN FIELDS" PLOT No:54, S.F.No: 321/2A1A1 Pt, A.REDDIHALLI VILLAGE, SOGATHUR PANCHAYAT, DHARMAPURI PANCHAYAT UNION, DHARMAPURI TALUK AND DHARMAPURI DISTRICT.

APPLICANT: Mrs. LATHADEVI W/o. LATE. RAVI. SCALE 1:100

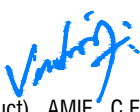

NOTES				
ALL THE DOORS AND WINDOWS ARE OUTSIDE OPENING.				
WASTE WATER WILL BE USED FOR GARDEN PURPOSE				
ALL DIMENSIONS ARE IN FEET AND METRES				
SCHEDULE OF JOINERIES		WIDTH	HEIGHT	AREA IN Sq.Mt
G	GATE	2.00	2.10	4.20
M.D	MAIN DOOR	1.07	2.10	2.25
D	DOOR	0.91	2.10	1.91
D1	DOOR	0.76	2.10	1.60
S.D	STEEL DOOR	0.91	2.10	1.91
W	WINDOW	0.90	1.14	1.03
O	OPEN	0.91	2.10	1.91
V	VENTILATOR	0.80	0.60	0.48
J	JALLI	0.90	2.10	1.89
AREA DETAILS				
PARTICULARS	Total Buildup Area Sq.Mt	Non FSI Area Sq.Mt	Total Buildup Area Sq.Ft	
Document Area		163.62 Sq.Mt		
As At Site		163.62 Sq.Mt		
PRO.GROUND FLOOR	79.67	-	857.57	
PRO.FIRST FLOOR	79.67	-	857.57	
PRO.HEAD ROOM	-	11.13	-	
TOTAL AREA	159.34	11.13	1715.14	
FSI DETAILS:-				
$\frac{\text{Total All Floor Area}}{\text{Total Land Area}}$		$= \frac{159.34}{163.62}$	FSI = 0.974	
Parking Details				
Particulars		Provided in Nos.		
Car Parking		2		
Two Wheeler Parking		2		
COLOR INDEX				
SITE BOUNDARY		■■■■■		
PROPOSED BUILDING		■■■■■		
EXISTING ROAD		■■■■■		
SEPTIC TANK		■■■■■		
RAIN WATER HARVESTING ROAD		■■■■■		
OFFICE USE				
TECHNICAL APPROVAL				
Online Application No:SWP/BPA/0058708/2023				
Technical approval issued.				
This Document is Digitally Data Singed by				
"PRESIDENT OF A.REDDIHALLI VILLAGE,				
SOGATHUR PANCHAYAT,				
DHARMAPURI PANCHAYAT UNION".				
So any Seal or Sign is Necessary.				
APPLICANT				
 Mrs. LATHADEVI W/o. LATE. RAVI.				
REGISTERED ENGINEER				
 Er.M.VADIVEL.ME(Struct)., AMIE., C.Eng(I)., MISTE., AIV., Consulting Civil Engineer, Chartered Engineer, TN.Govt. Registered Professional of DTCP, R.E-III-01/2019, R.S.E-II-21/2020, R.C.E-27/2020, R.D-06/2020, R.E.(G-3), DMC No.037/LS/2019/00004, CCMC No.004/2021, DMV CONSTRUCTION, #19/17, 1st Floor, Annamalai Street, Near Municipality Office, Dharmapuri - 636701, Cell: 8122 101 282, 9443 101 282. E.Mail : dmvcconstruction.dp@gmail.com Er.M.Vadivel . ME(Struct)., AMIE., C.Eng(I)., MISTE., AIV., D.M.V construction - 8122 101 282, 9443 101 282.				