

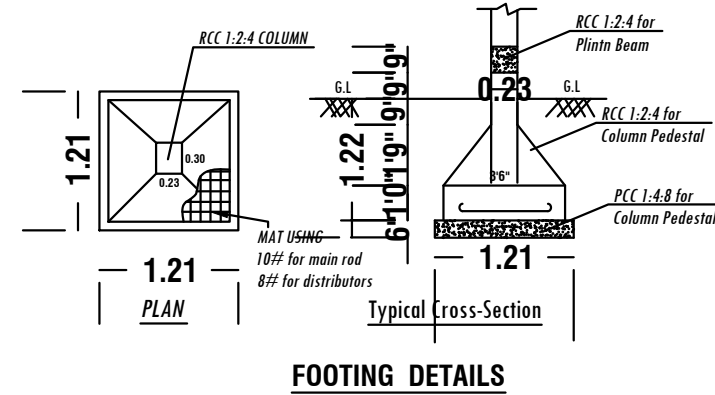
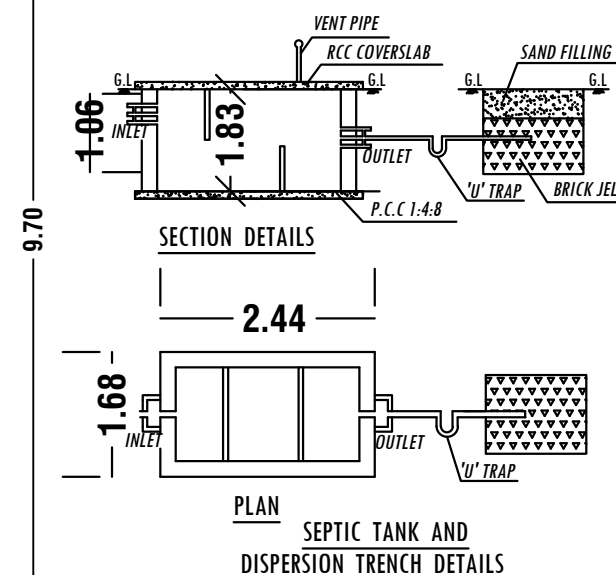
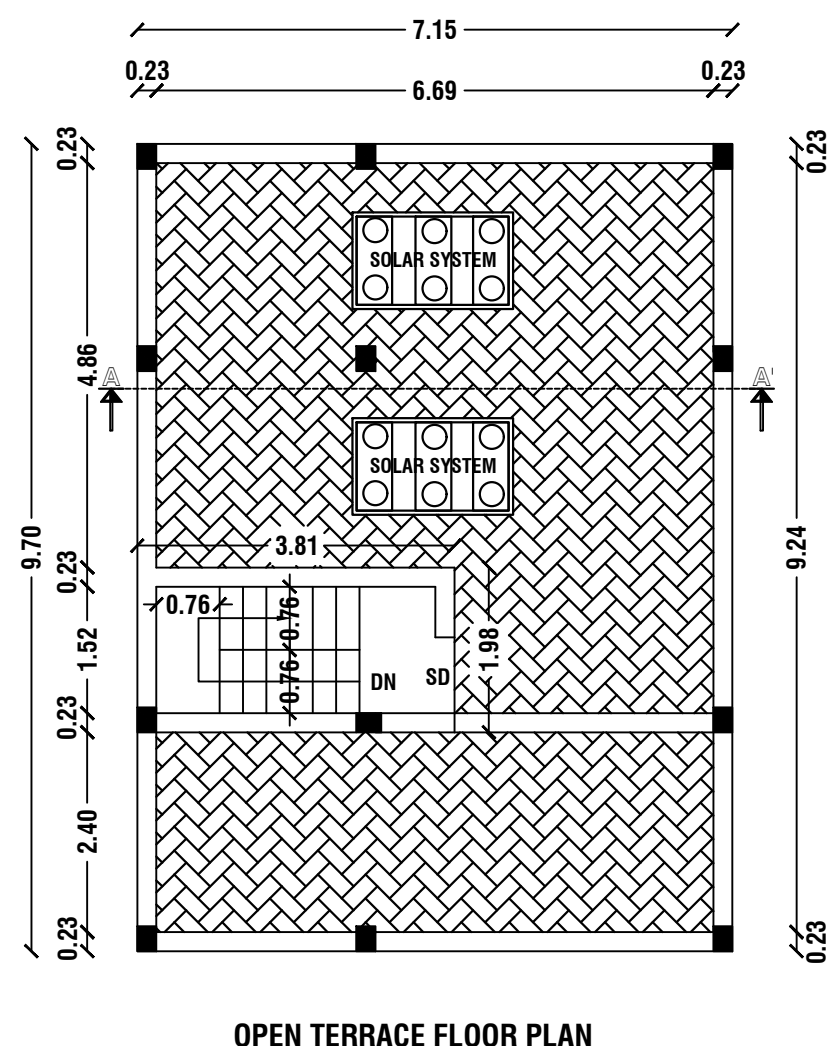
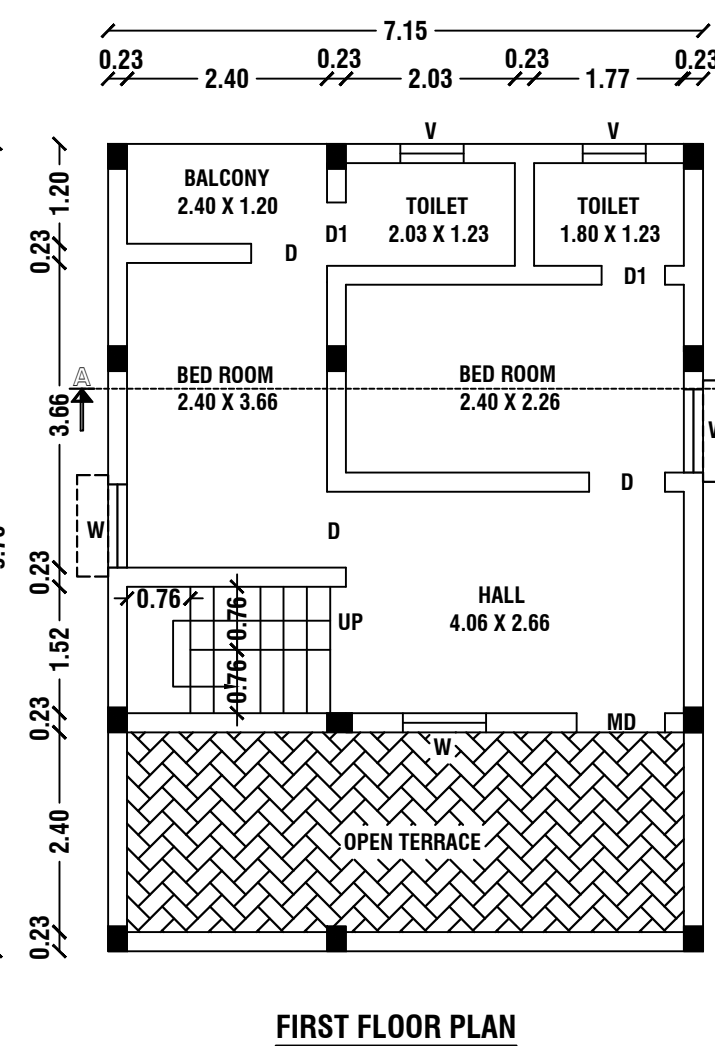
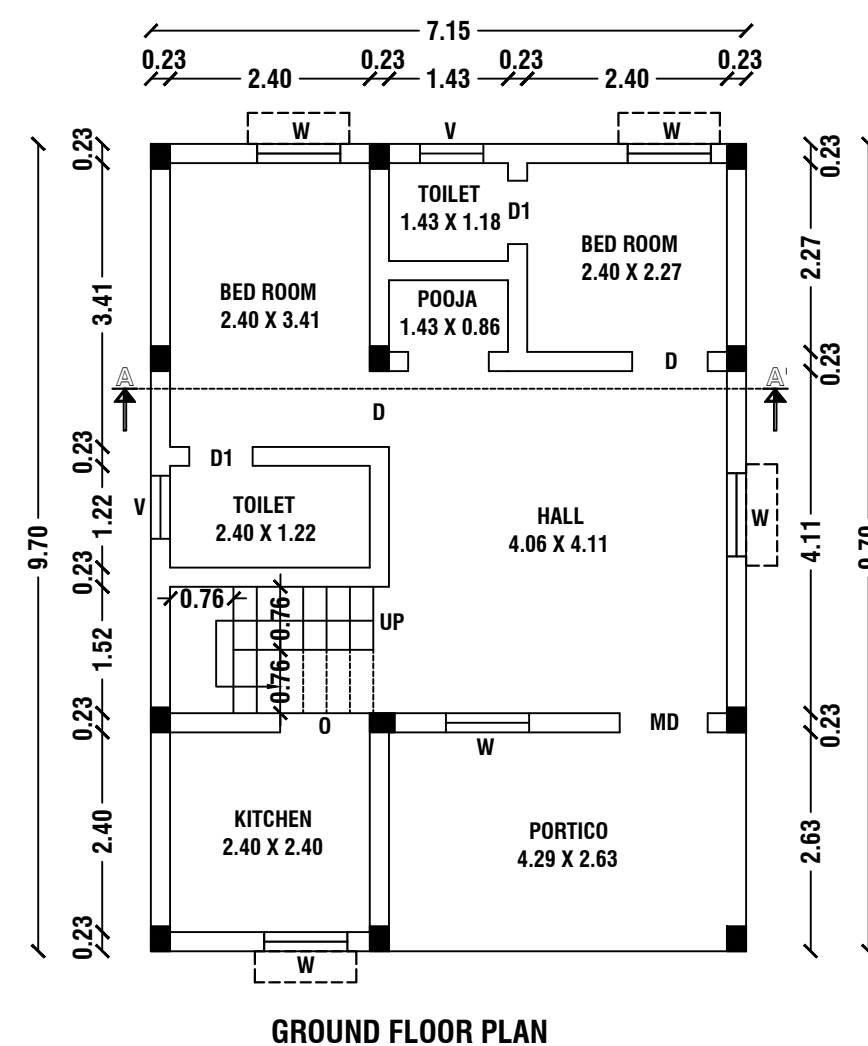
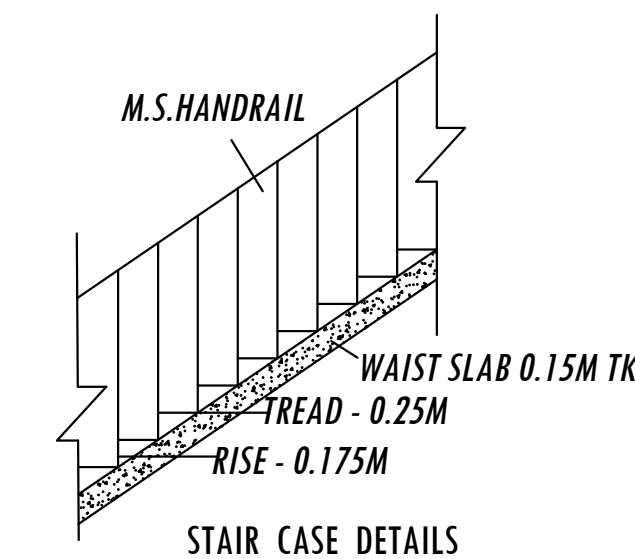
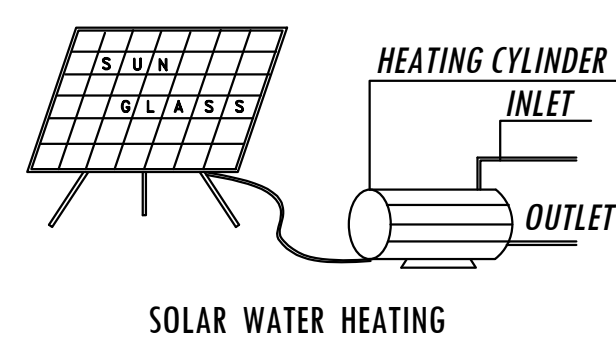
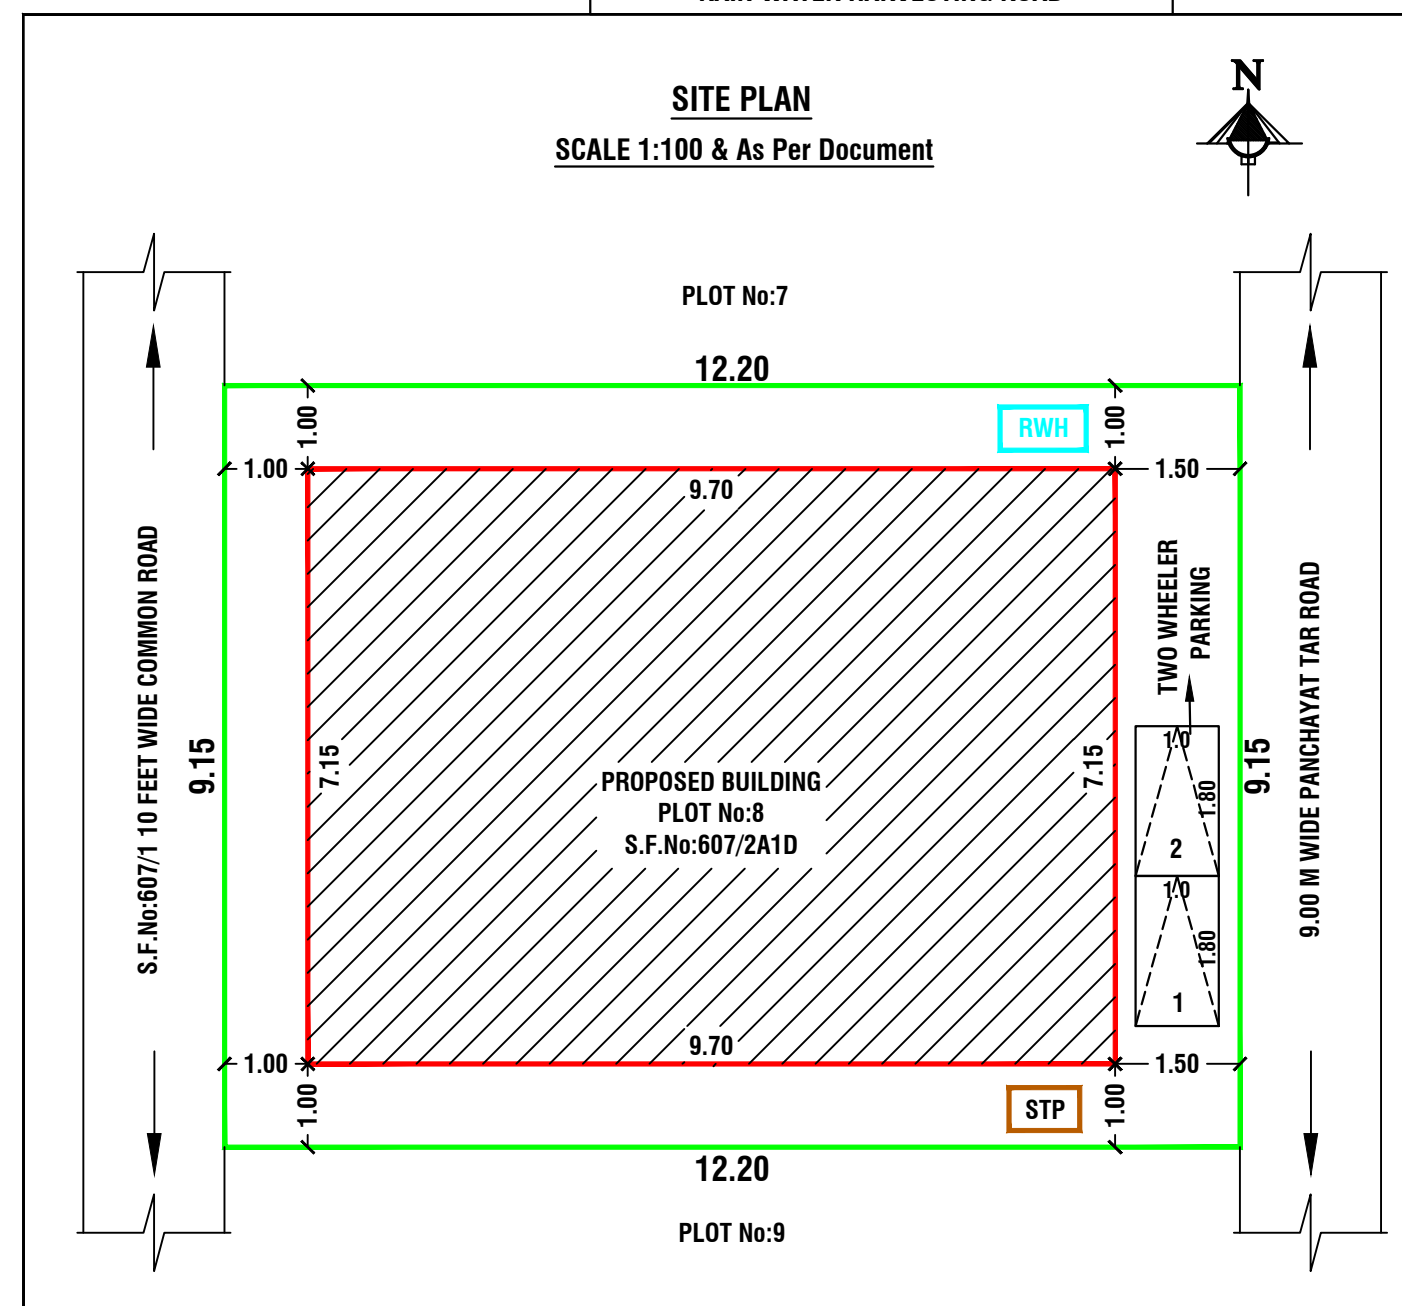


APPLICANT: Mr.C.VE.AUDHITHYARAJ S/o.Mr.VENKATARAMANAN. SCALE 1:100

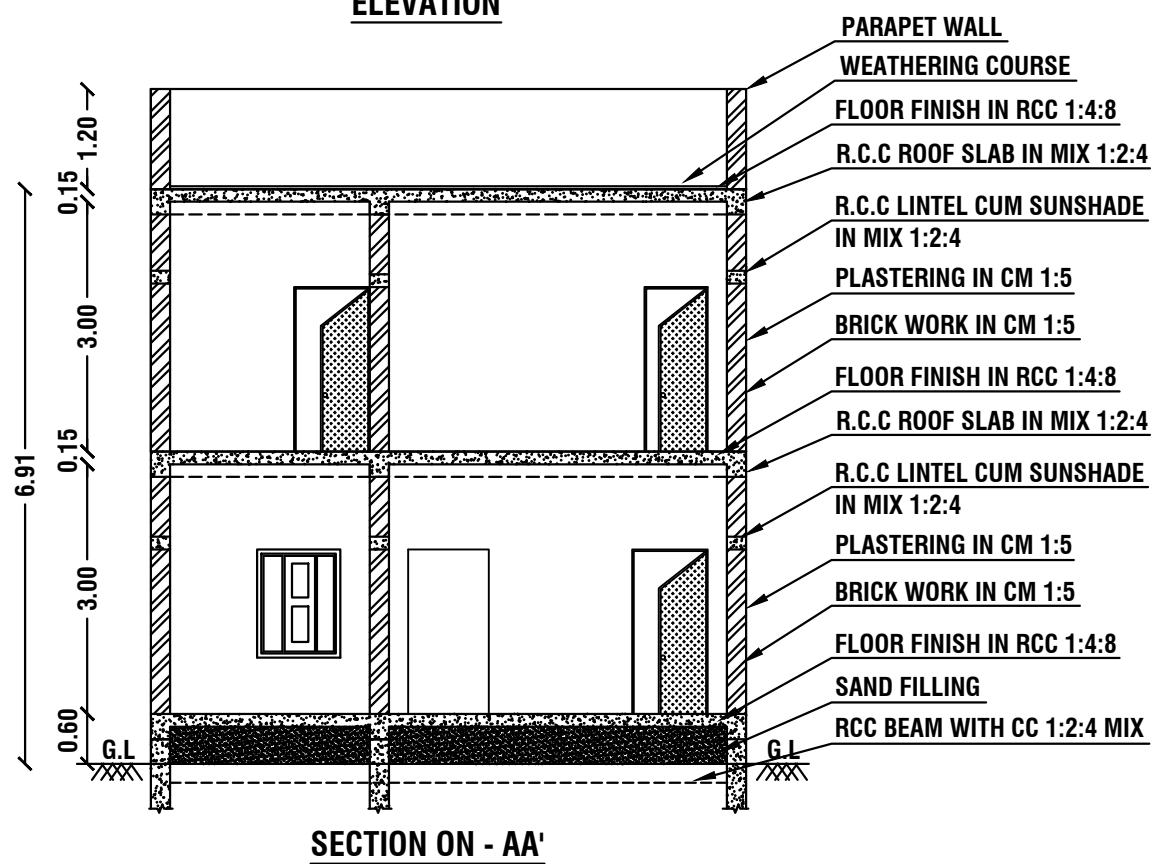

COLOR INDEX	
SITE BOUNDARY	
PROPOSED BUILDING	
EXISTING ROAD	
SEPTIC TANK	
RAIN WATER HARVESTING ROAD	

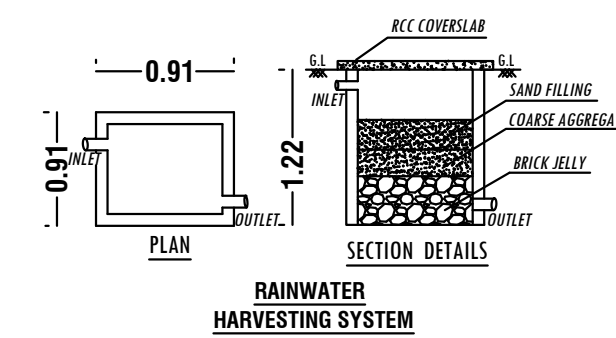

		NOTES				
ALL THE DO						
WASTE WA						
ALL D						
SCHEDULE OF J						IN
						It
M.D	M					5
D						1
D1						0
S.D	ST					1
W	V					5
O	OPEN	0.81	2.10	1.70		
V	VENTILATOR	0.76	0.60	0.46		

AREA DETAILS				
Document Area		111.48 Sq.Mt	1200.00 Sq.Ft	
PLR / FMB Area		111.00 Sq.Mt		
As At Site Area		111.00 Sq.Mt		
PARTICULARS	Total Buildup Area in Sq.Mt	Non FSI Area in Sq.Mt	FSI Area in Sq.Mt	Total Buildup Area in Sq.Ft
PRO.GROUND FLOOR	69.36	-	69.36	746.59
PRO.FIRST FLOOR	50.55	-	50.55	544.12
PRO.HEAD ROOM	7.54	7.54	-	81.16
TOTAL AREA	127.45	7.54	119.91	1371.87

FSI DETAILS:-	
$\frac{\text{Total All Floor Area}}{\text{Total Land Area}} = \frac{119.91}{111.00} =$	FSI = 1.080
Parking Details	
Particulars	Provided in Nos.
Car Parking	-
Two Wheeler Parking	2
OFFICE USE	

TECHNICAL APPROVAL

Online Application No:SWP/BPA/124673/2024

Technical approval issued.

This Document is Digitally Data Singed by
"PRESIDENT OF ANNASAGARAM VILLAGE,
A.GOLLAHALLI PANCHAYAT,
DHARMAPURI PANCHAYAT UNION".

So any Seal or Sign is Necessary.

APPLICANT

Mr.C.VE.AUDHITHYARAJ S/o.Mr.VENKATARAMANAN.

REGISTERED ENGINEER

Er.M.VADIVEL.ME(Struct) , AMIE , C.Eng(I) , MISTE , AIV ,
Consulting Civil Engineer, Chartered Engineer,
TN.Govt. Registered Professional of DTCP,
R.E-III-01/2019, R.S.E-II-21/2020, R.C.E-27/2020, R.D-06/2020,
R.E.(G-3) , DMC No.037/LS/2019/00004, CCMC No.004/2021,
DMV CONSTRUCTION,
#19/17, 1st Floor, Annamalai Street, Near Municipality Office,
Dharmapuri - 636701, Cell: 8122 101 282, 9443 101 282.
E.Mail : dmvmconstruction.dp@gmail.com

**Er.M.Vadivel . ME(Struct)., AMIE., C.Eng(I)., MISTE., AIV.,
D.M.V construction - 8122 101 282. 9443 101 282.**