
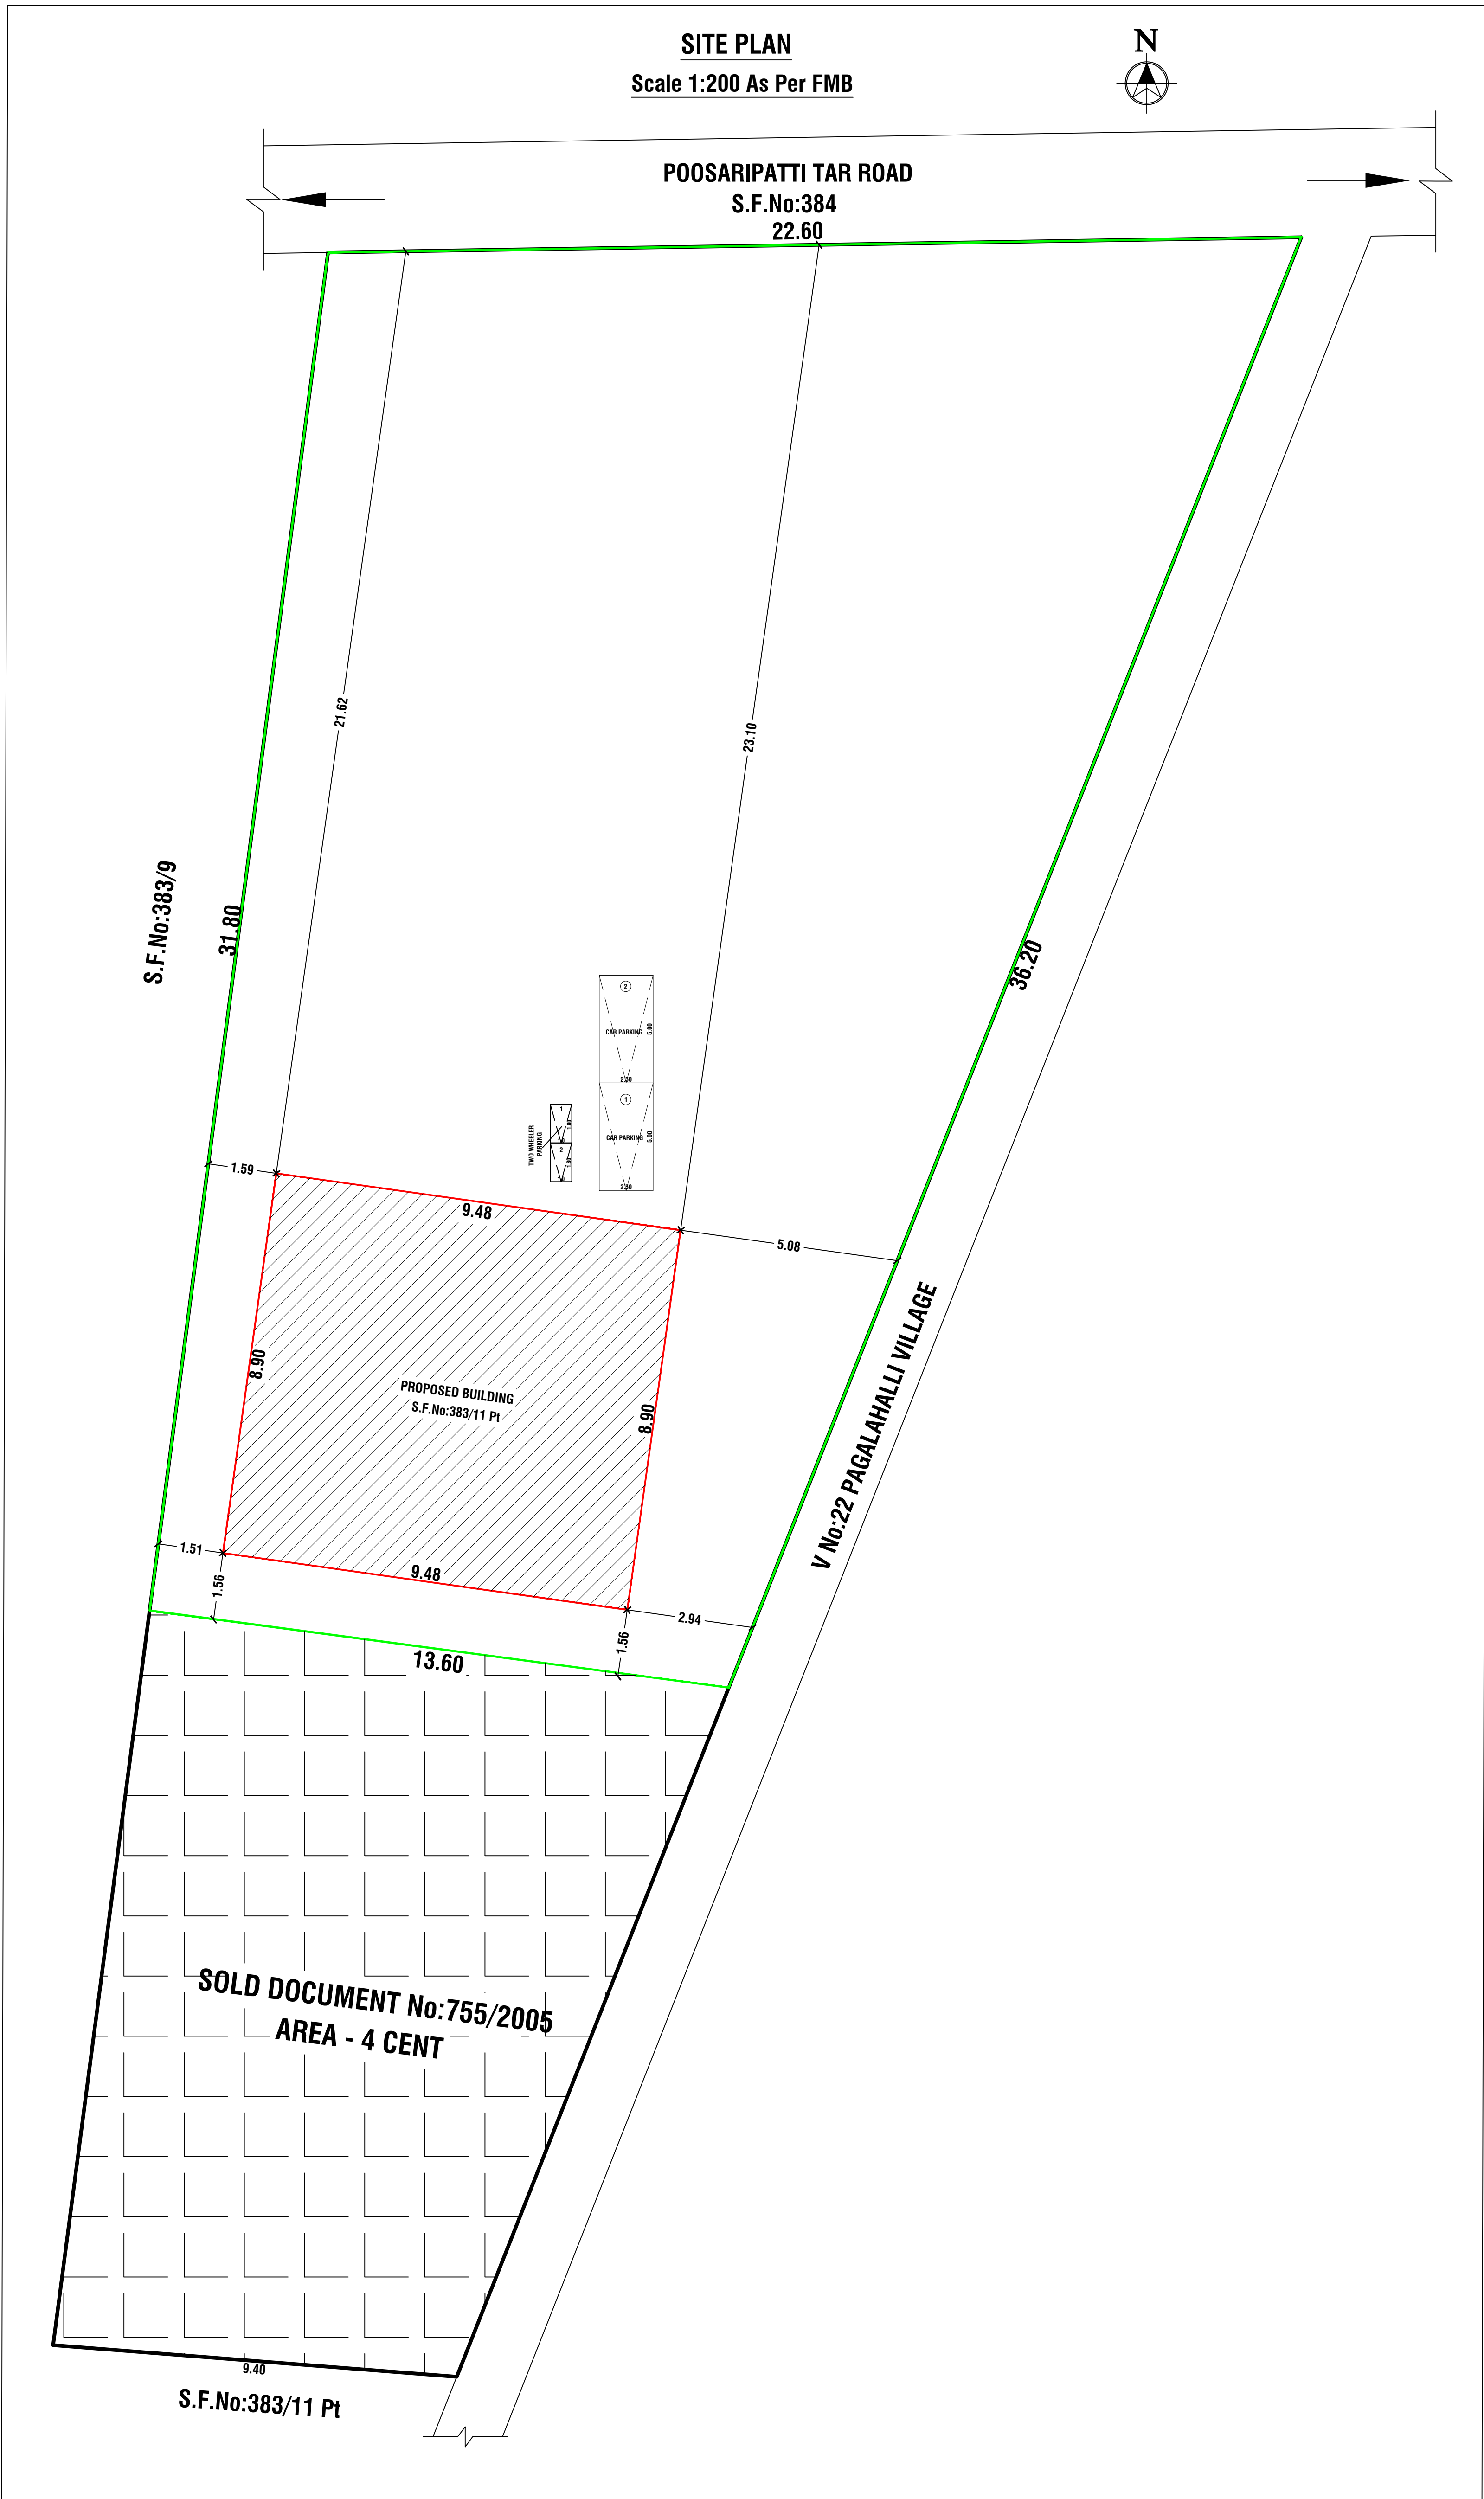


PLAN SHOWING THE PROPOSED CONSTRUCTION OF GV. SHEET ROOF COMMERCIAL BUILDING IN S.F.No:383/11 Pt, BALAJANGANAMANAHALLI VILLAGE & PANCHAYAT, NALLAMPALLI PANCHAYAT UNION, NALLAMPALLI TALUK AND DHARMAPURI DISTRICT.

APPLICANT:Mrs.VALLIYAMMAL W/o. MANOKARAN.

SCALE 1:100

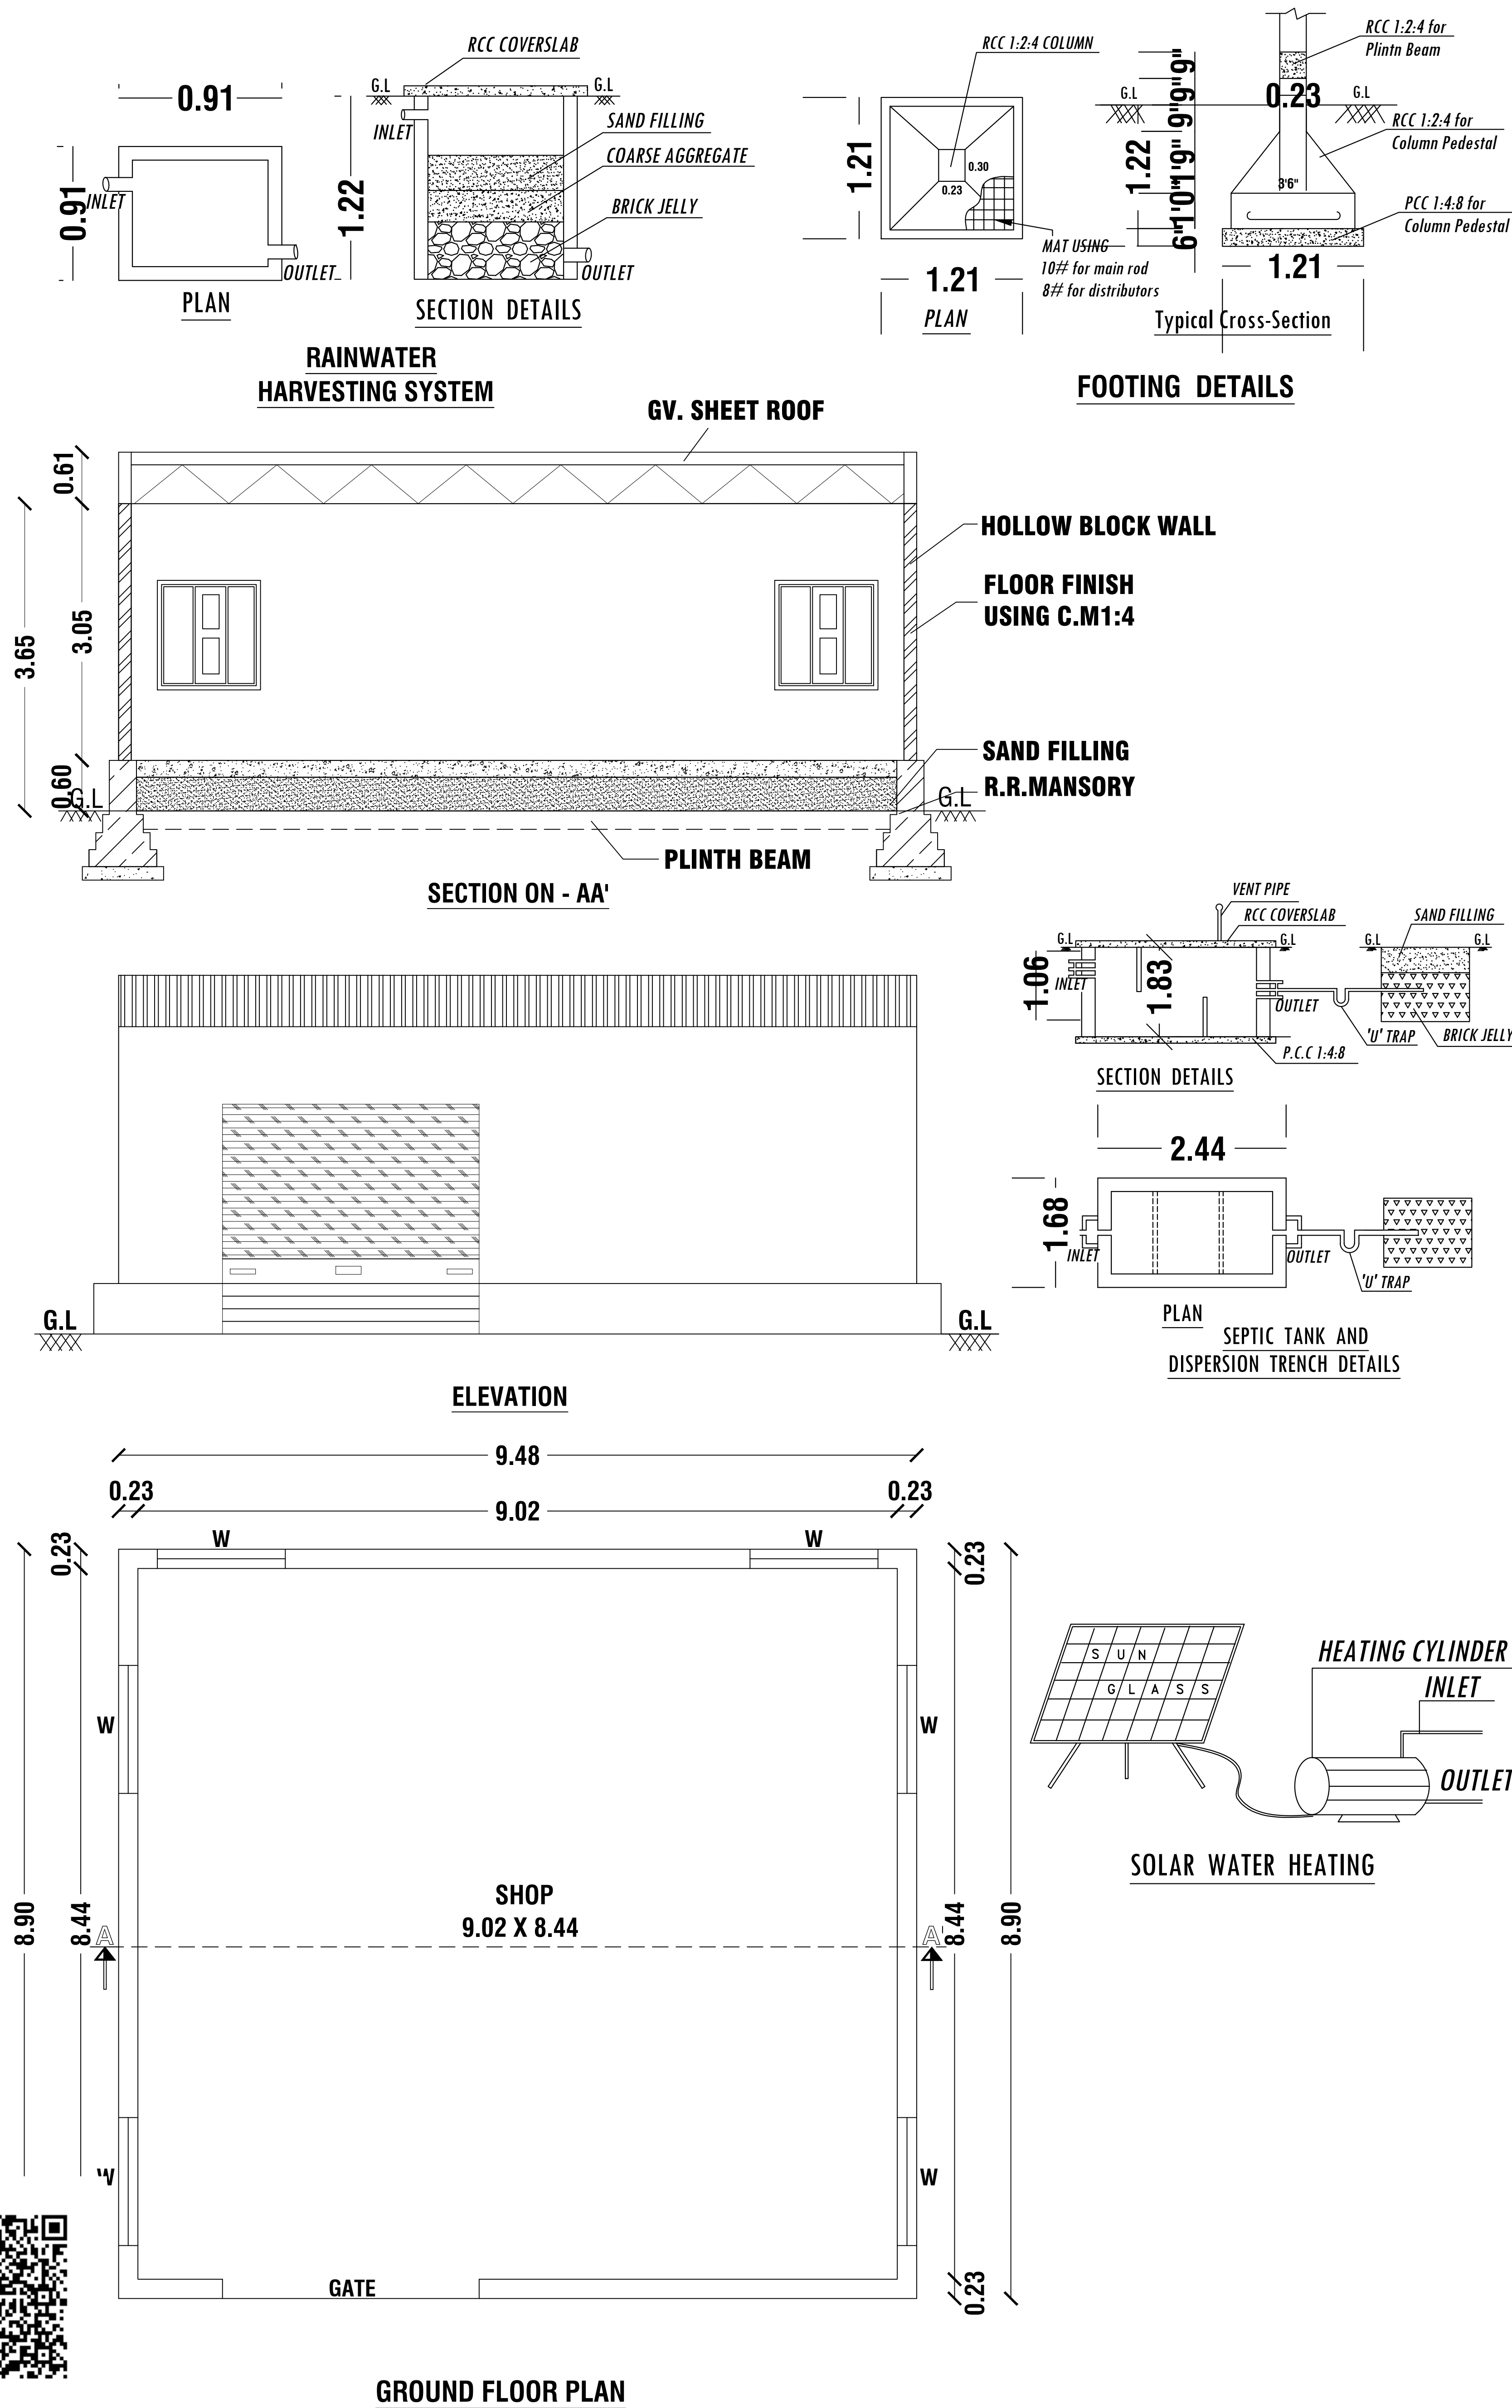

NOTES				
ALL THE DOORS AND WINDOWS ARE OUTSIDE OPENING.				
WASTE WATER WILL BE USED FOR GARDEN PURPOSE				
ALL DIMENSIONS ARE IN FEET AND METRES				
SCHEDULE OF JOINERIES		WIDTH	HEIGHT	AREA IN Sq.Mt
RS	ROLLING SHUTTER	3.05	2.13	6.50
W	WINDOW	1.52	2.13	3.24
AREA DETAILS				
Document No: 61/1999		800.00 Sq.Mt	8611.20 Sq.Ft	
Sold Document		161.87 Sq.Mt	1742.37 Sq.Ft	
Remaining Document Area		638.13 Sq.Mt	6868.83 Sq.Ft	
PLR/As At Site Area		638.00 Sq.Mt		
PARTICULARS	Total Buildup Area in Sq.Mt	Non FSI Area in Sq.Mt	FSI Area in Sq.Mt	Total Buildup Area in Sq.Ft
PRO. GROUND FLOOR	84.37	-	84.37	908.16
TOTAL AREA	84.37	-	84.37	908.16
FSI DETAILS:-				
Total FSI Floor Area / Total Land Area = 84.37 / 638.00 = FSI = 0.132				
Parking Details				
Particulars		Provided in Nos.		
Car Parking		2		
Two Wheeler Parking		2		
COLOR INDEX				
SITE BOUNDARY				
PROPOSED BUILDING				
EXISTING ROAD				
SEPTIC TANK				
RAIN WATER				
OFFICE USE				
TECHNICAL APPROVAL				
Technical approval issued.				
This Document is Digitally Data Singed by "PRESIDENT OF BALAJANGANAMANAHALLI VILLAGE & PANCHAYAT, NALLAMPALLI PANCHAYAT UNION". So any Seal or Sign is Not Necessary.				
APPLICANT				
Mrs.VALLIYAMMAL W/o.MANOKARAN.				
REGISTERED ENGINEER				
 Er.M.VADIVEL, ME(Struct), AMIE., C.Eng(I), MISTE., AIV.,MICI.,MISSE.,MICA., Consulting Civil Engineer, Chartered Engineer, TN.Govt. Registered Professional of DTCP, R.E-III-01/2019, R.S.E-II-21/2020, R.C.E-27/2020, R.D-06/2020, R.E.(G-3), DMC No.037/LS/2019/00004, CCMC No.004/2021, DMV CONSTRUCTION, #19/17, 1st Floor, Annamalai Street, Near Municipality Office, Dharmapuri - 636701, Cell: 8122 101 282, 9443 101 282. E.Mail : dmvconstruction.dp@gmail.com				
Er.M.Vadivel . ME(Struct), AMIE., C.Eng(I), MISTE., AIV.,MICI.,MISSE.,MICA D.M.V construction - 8122 101 282, 9443 101 282.				