
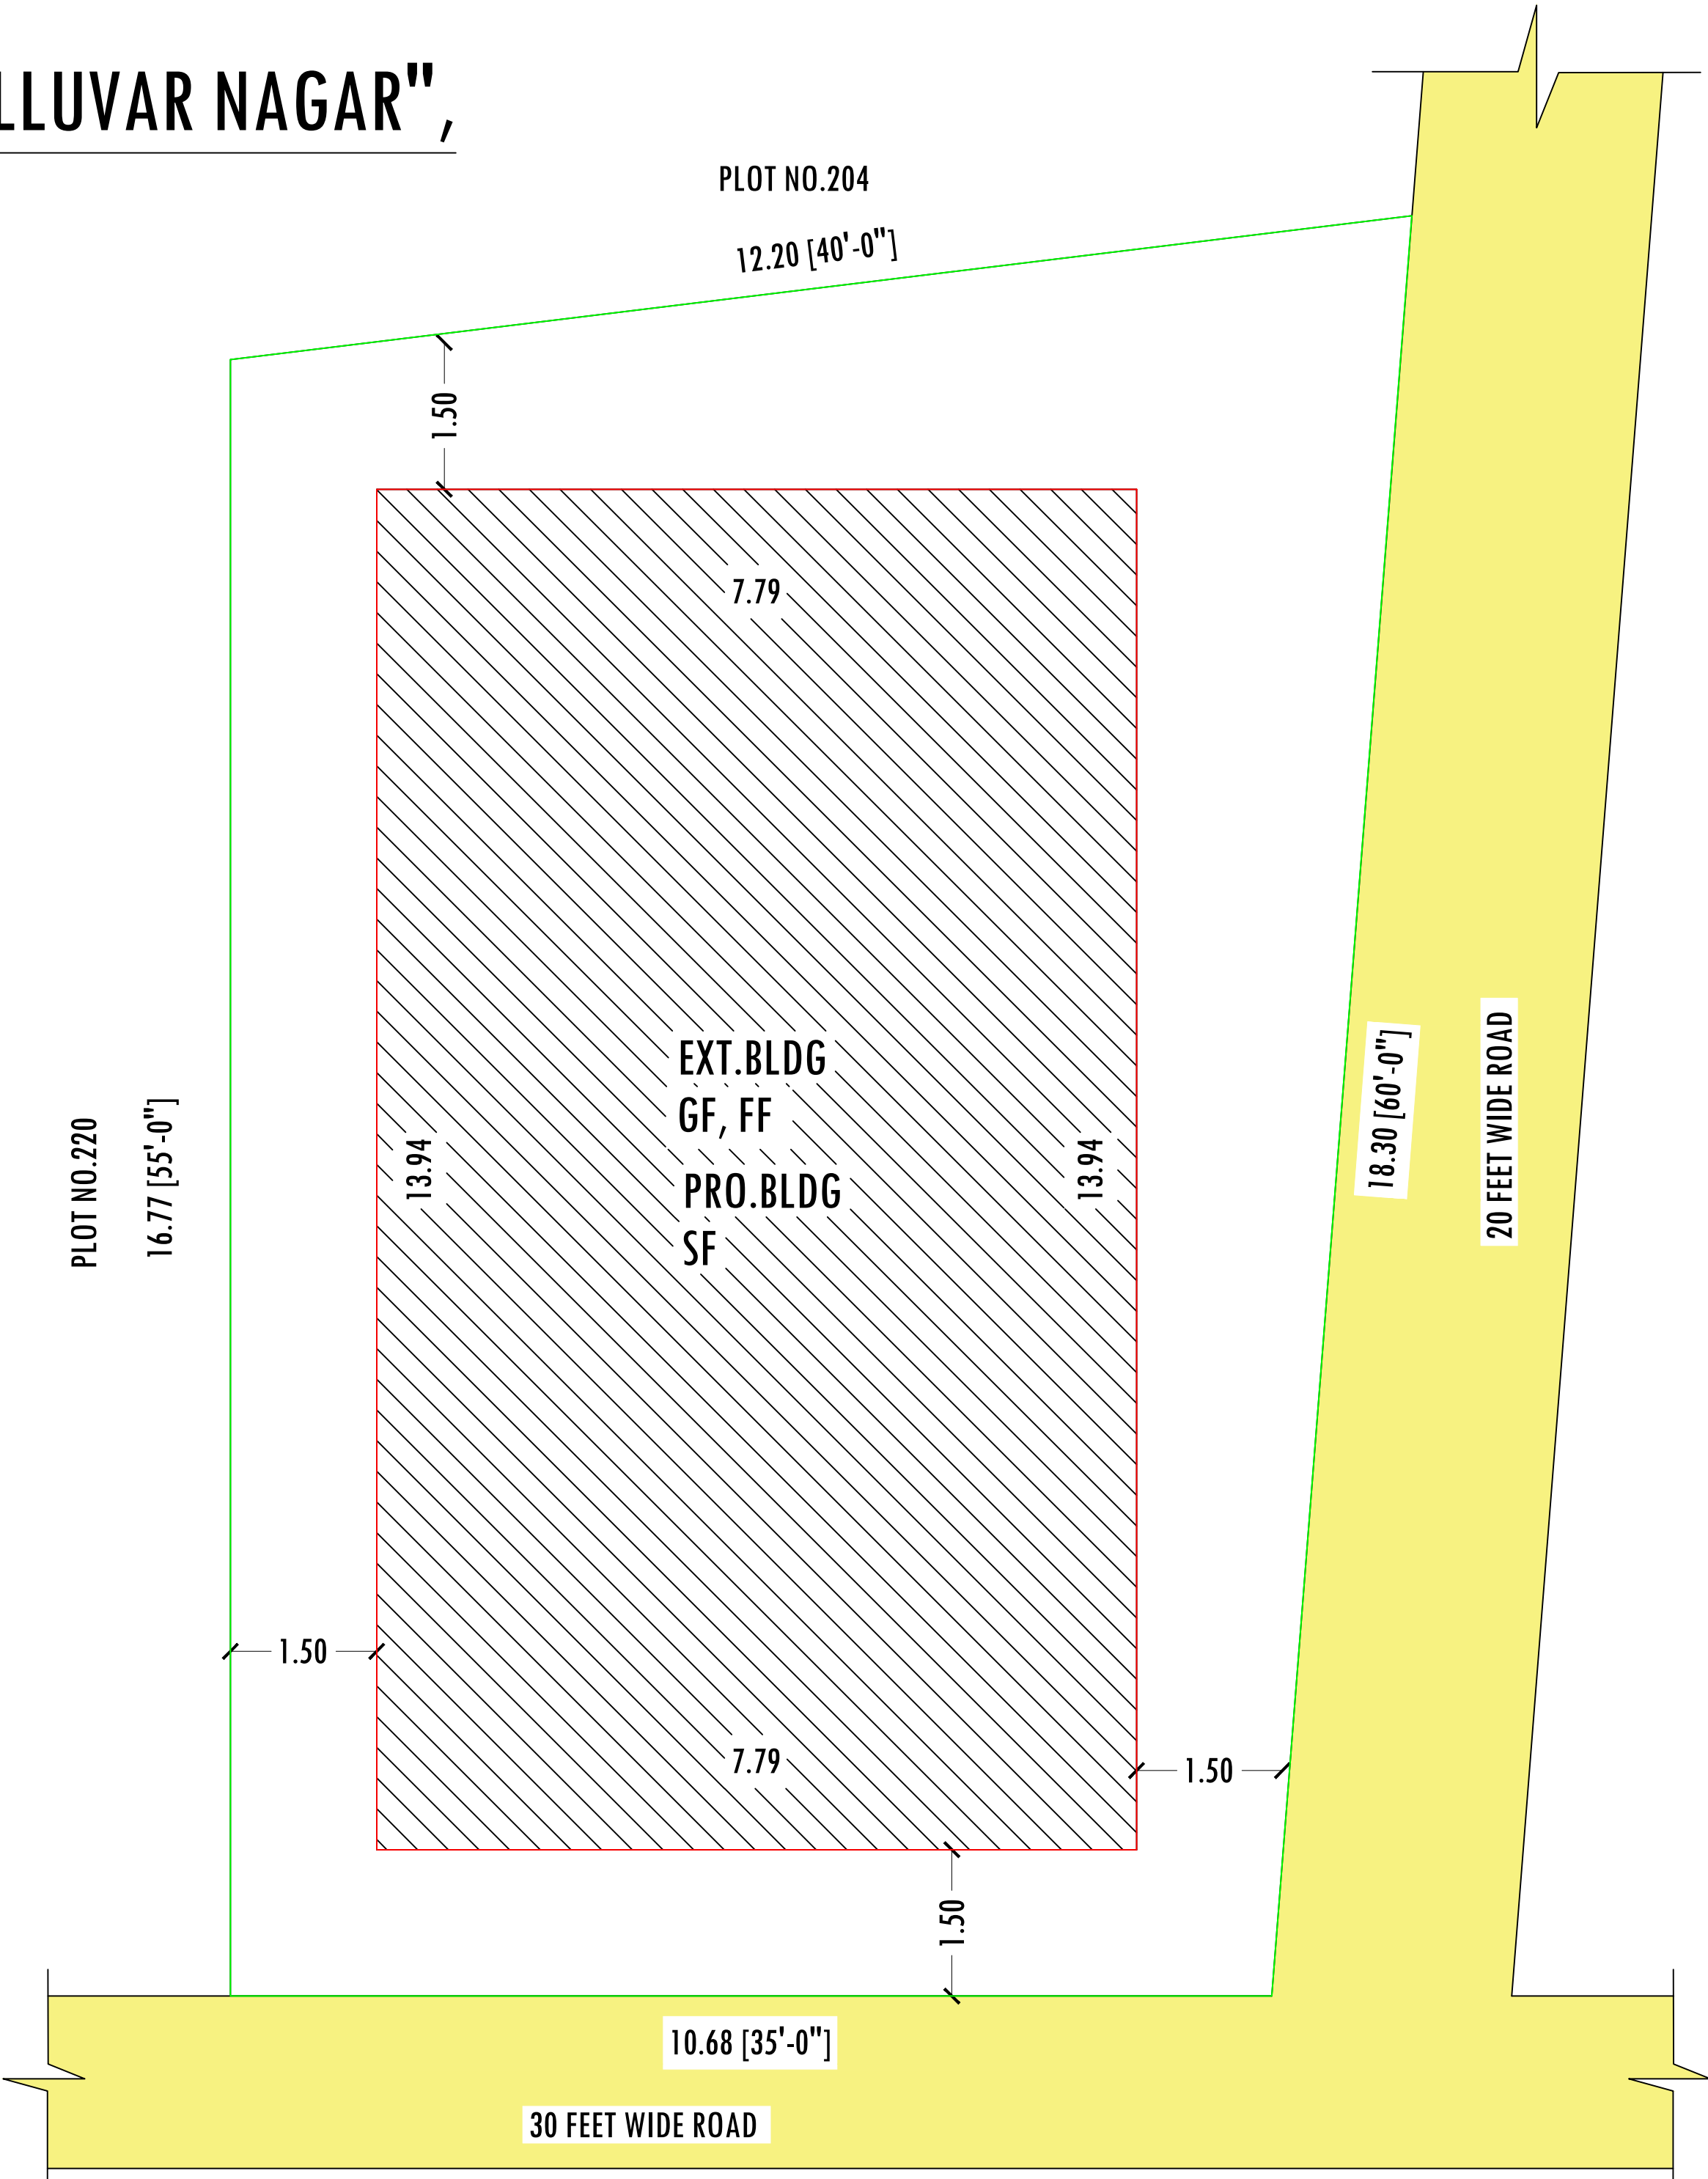
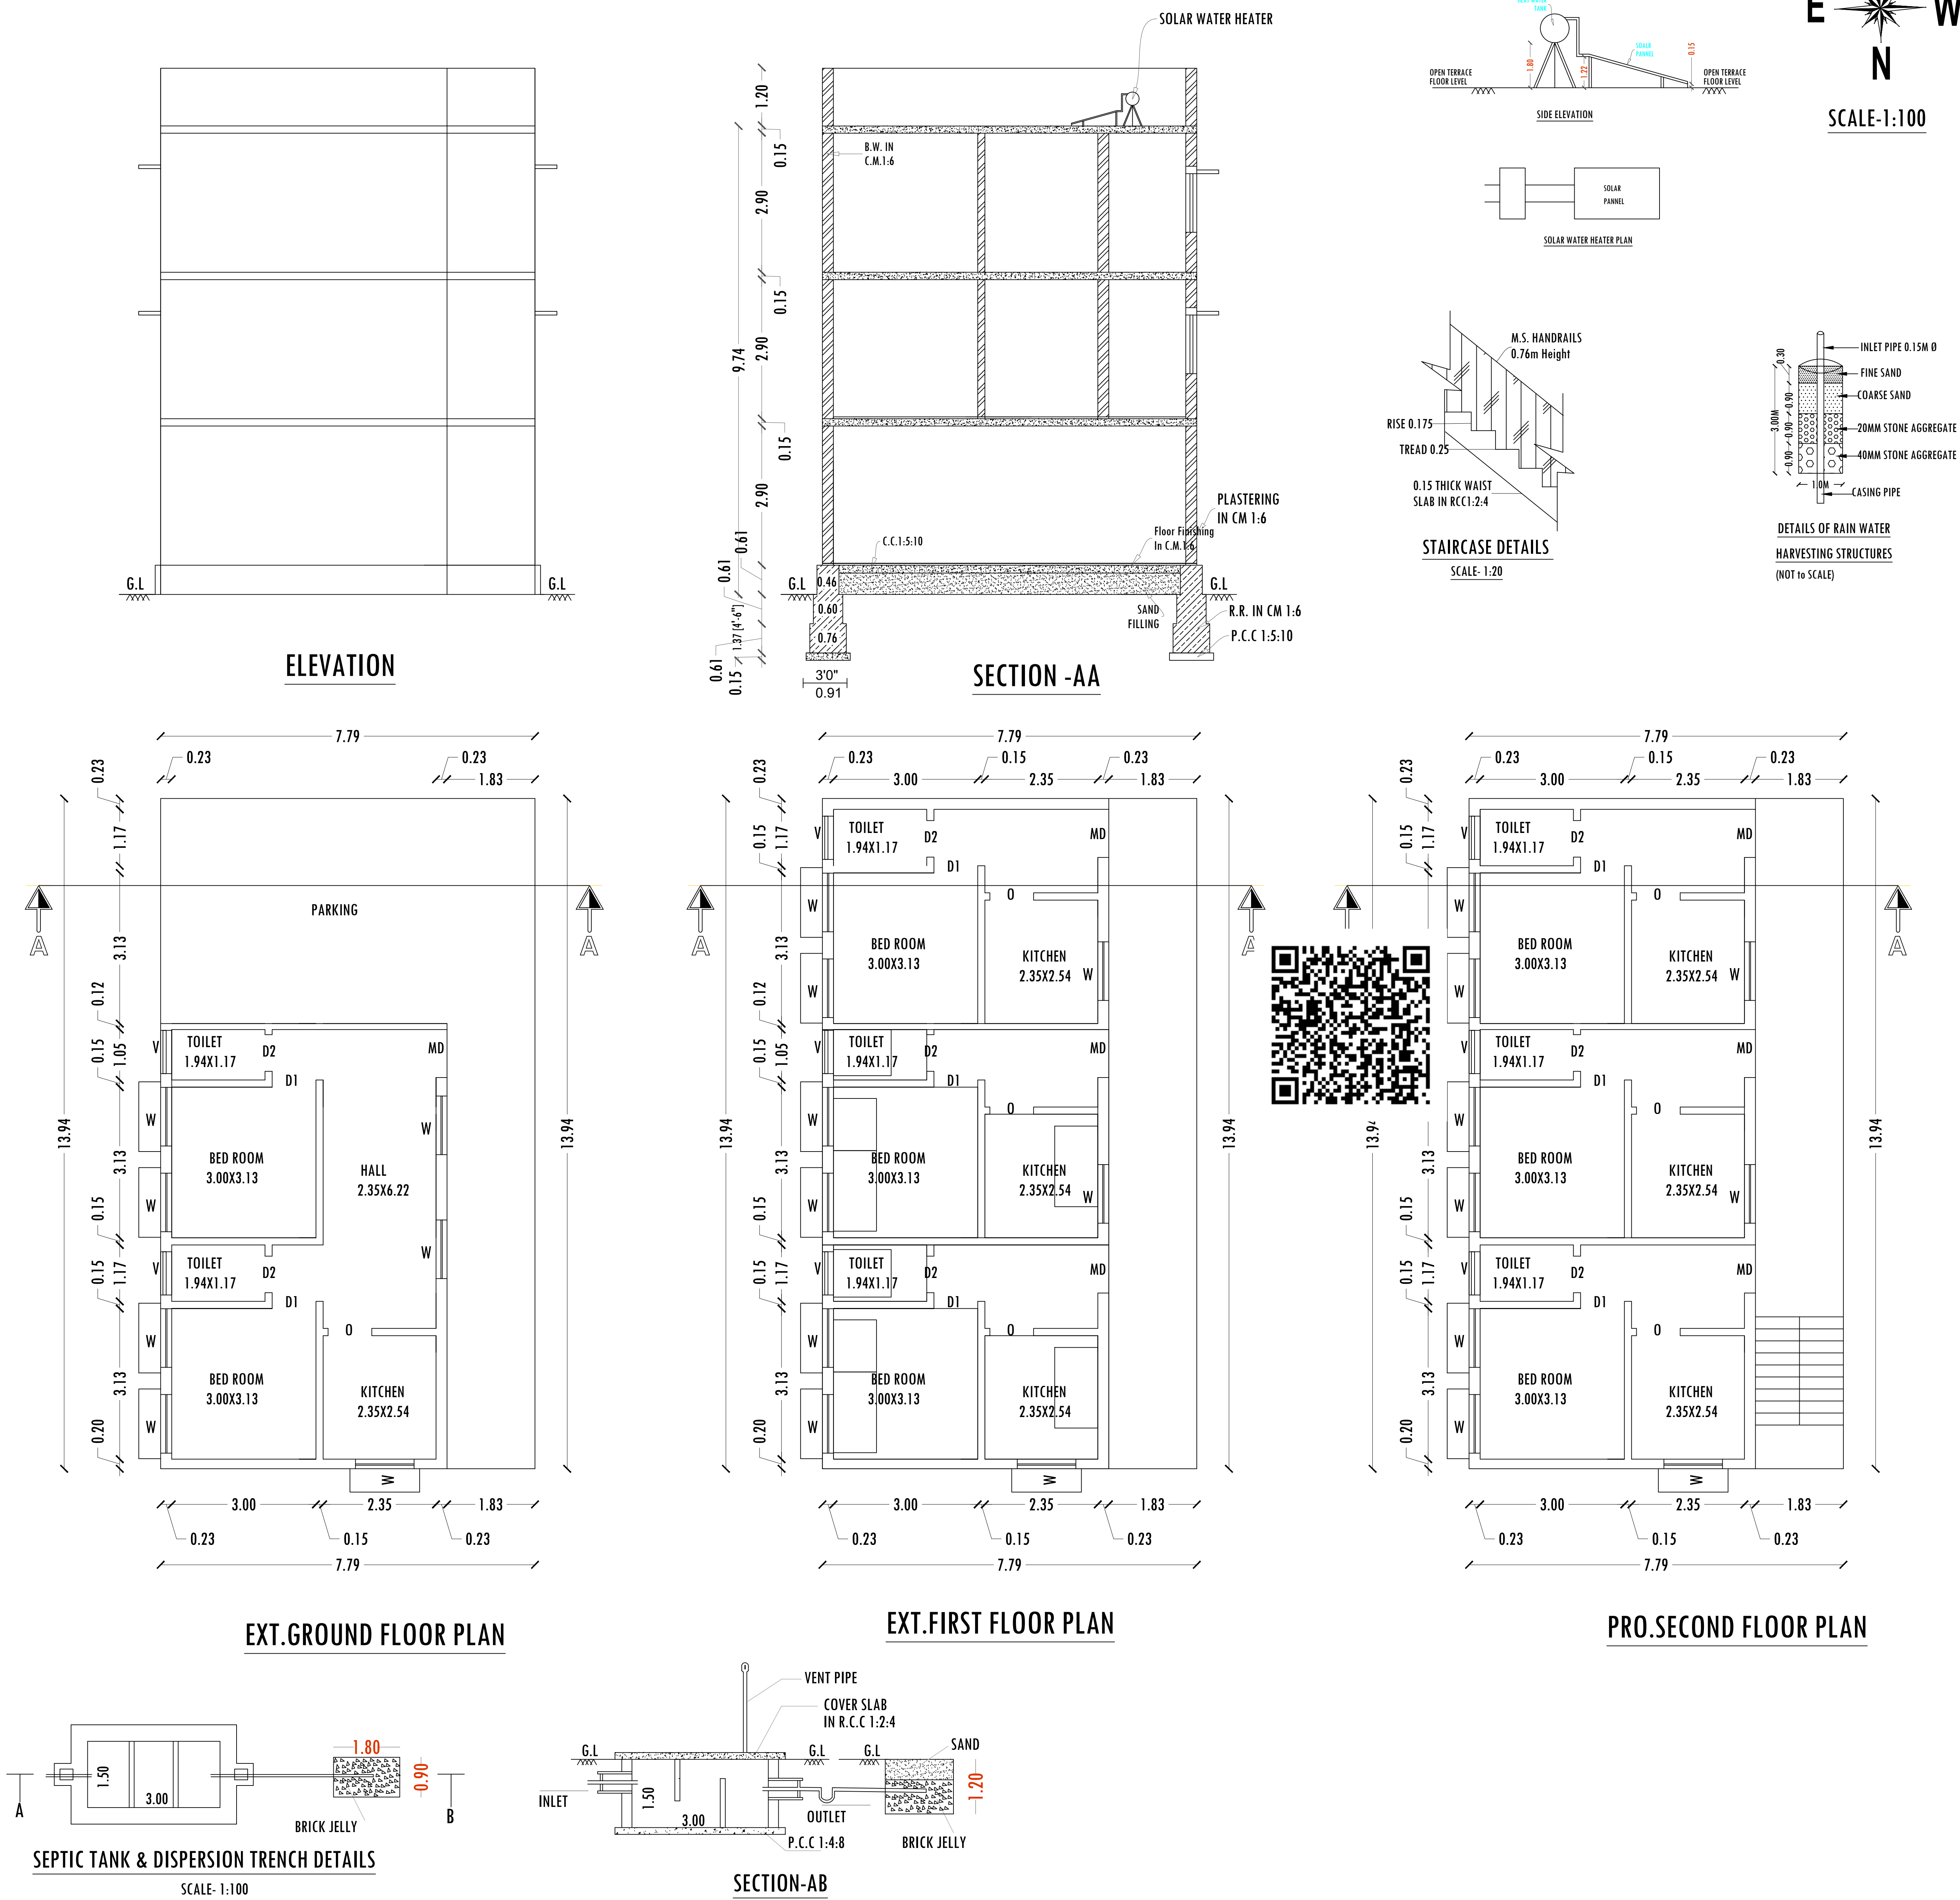
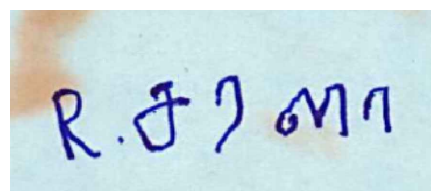


PLAN SHOWING THE EXISTING GROUND, FIRST AND PROPOSED SECOND FLOOR R.C.C. ROOF RESIDENTIAL BUILDING IN LIG PLOT No:221 , S.No: 449,441/2, AT "VALLUVAR NAGAR",
A.JETTIHALLI VILLAGE & PANCHAYAT,NALLAMPALLI PANCHAYAT UNION & TALUK,DHARMAPURI DISTRICT.

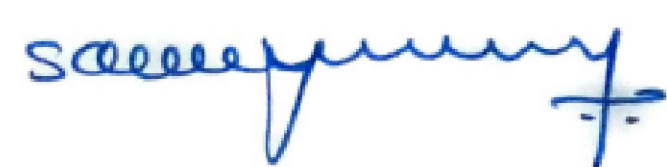

COLOUR INDEX			APPLICANT
SITE BOUNDRY			 Mrs.R.SARALA W/o Mr.RANGARAJAN
PROPOSED BUILDING			
EXISTING ROAD			
AREA DETAILS			
PARTICULARS	Sq.Ft	Sq.Mt	
TOTAL AREA OF SITE	2388.00	221.93	
PLINTH AREA OF THE EXT .BLDG-GF	1168.45	108.59	
PLINTH AREA OF THE EXT.BLDG-FF	1168.45	108.59	
PLINTH AREA OF THE PRO. BLDG-SF	1168.45	108.59	
TOTAL PLINTH AREA	3505.35	325.78	
OPEN SPACE	1219.55	113.34	
PLOT COVERAGE			ENGINEER
PLOT COVERAGE		48.93 %	 Er.M.SANJEEVAMORTHY.ME.(Struct),AMIE., Chartered Engineer & Consulting Civil Engineer, Govt.Regd.Engineer Grade II(RE), (DHARMAPURI MUNICIPALITY No.00037/2021) (HNDTA No.09/2019 Govt.Regd.Construction Engineer (CE), (HNDTA No.12/2019, Govt.Regd.Structural Engineer Grade II(SE), (HNDTA No.14/2019, Phone:-+919865935393,Email-sanjeev92@gmail.com
FLOOR SPACE INDEX		1.47	
SCHEDULE OF JOINERIES			
MAIN DOOR	0.99 X2.13	MD	
DOOR (Bed room)	0.99 X2.13	D1	
DOOR (Toilet)	0.76 X2.13	D2	
OPEN (Kitchen)	0.91X 2.13	O	
WINDOW	1.22X1.22	W	
VENTILATOR	0.91X1.22	V	