


PLAN SHOWING THE PROPOSED CONSTRUCTION OF R.C.C ROOF RESIDENTIAL BUILDING INNHS HIG -452, S.F.No:402 Part,
VIRUPATCHIPURAM VILLAGE, ELAKKIYAMPATTI PANCHAYAT, DHARMAPURI PANCHAYAT UNION, DHARMAPURI TALUK AND
DHARMAPURI DISTRICT.

APPLICANT: Mr.K.MATHIVANAN S/o.Mr.KANDASAMY.

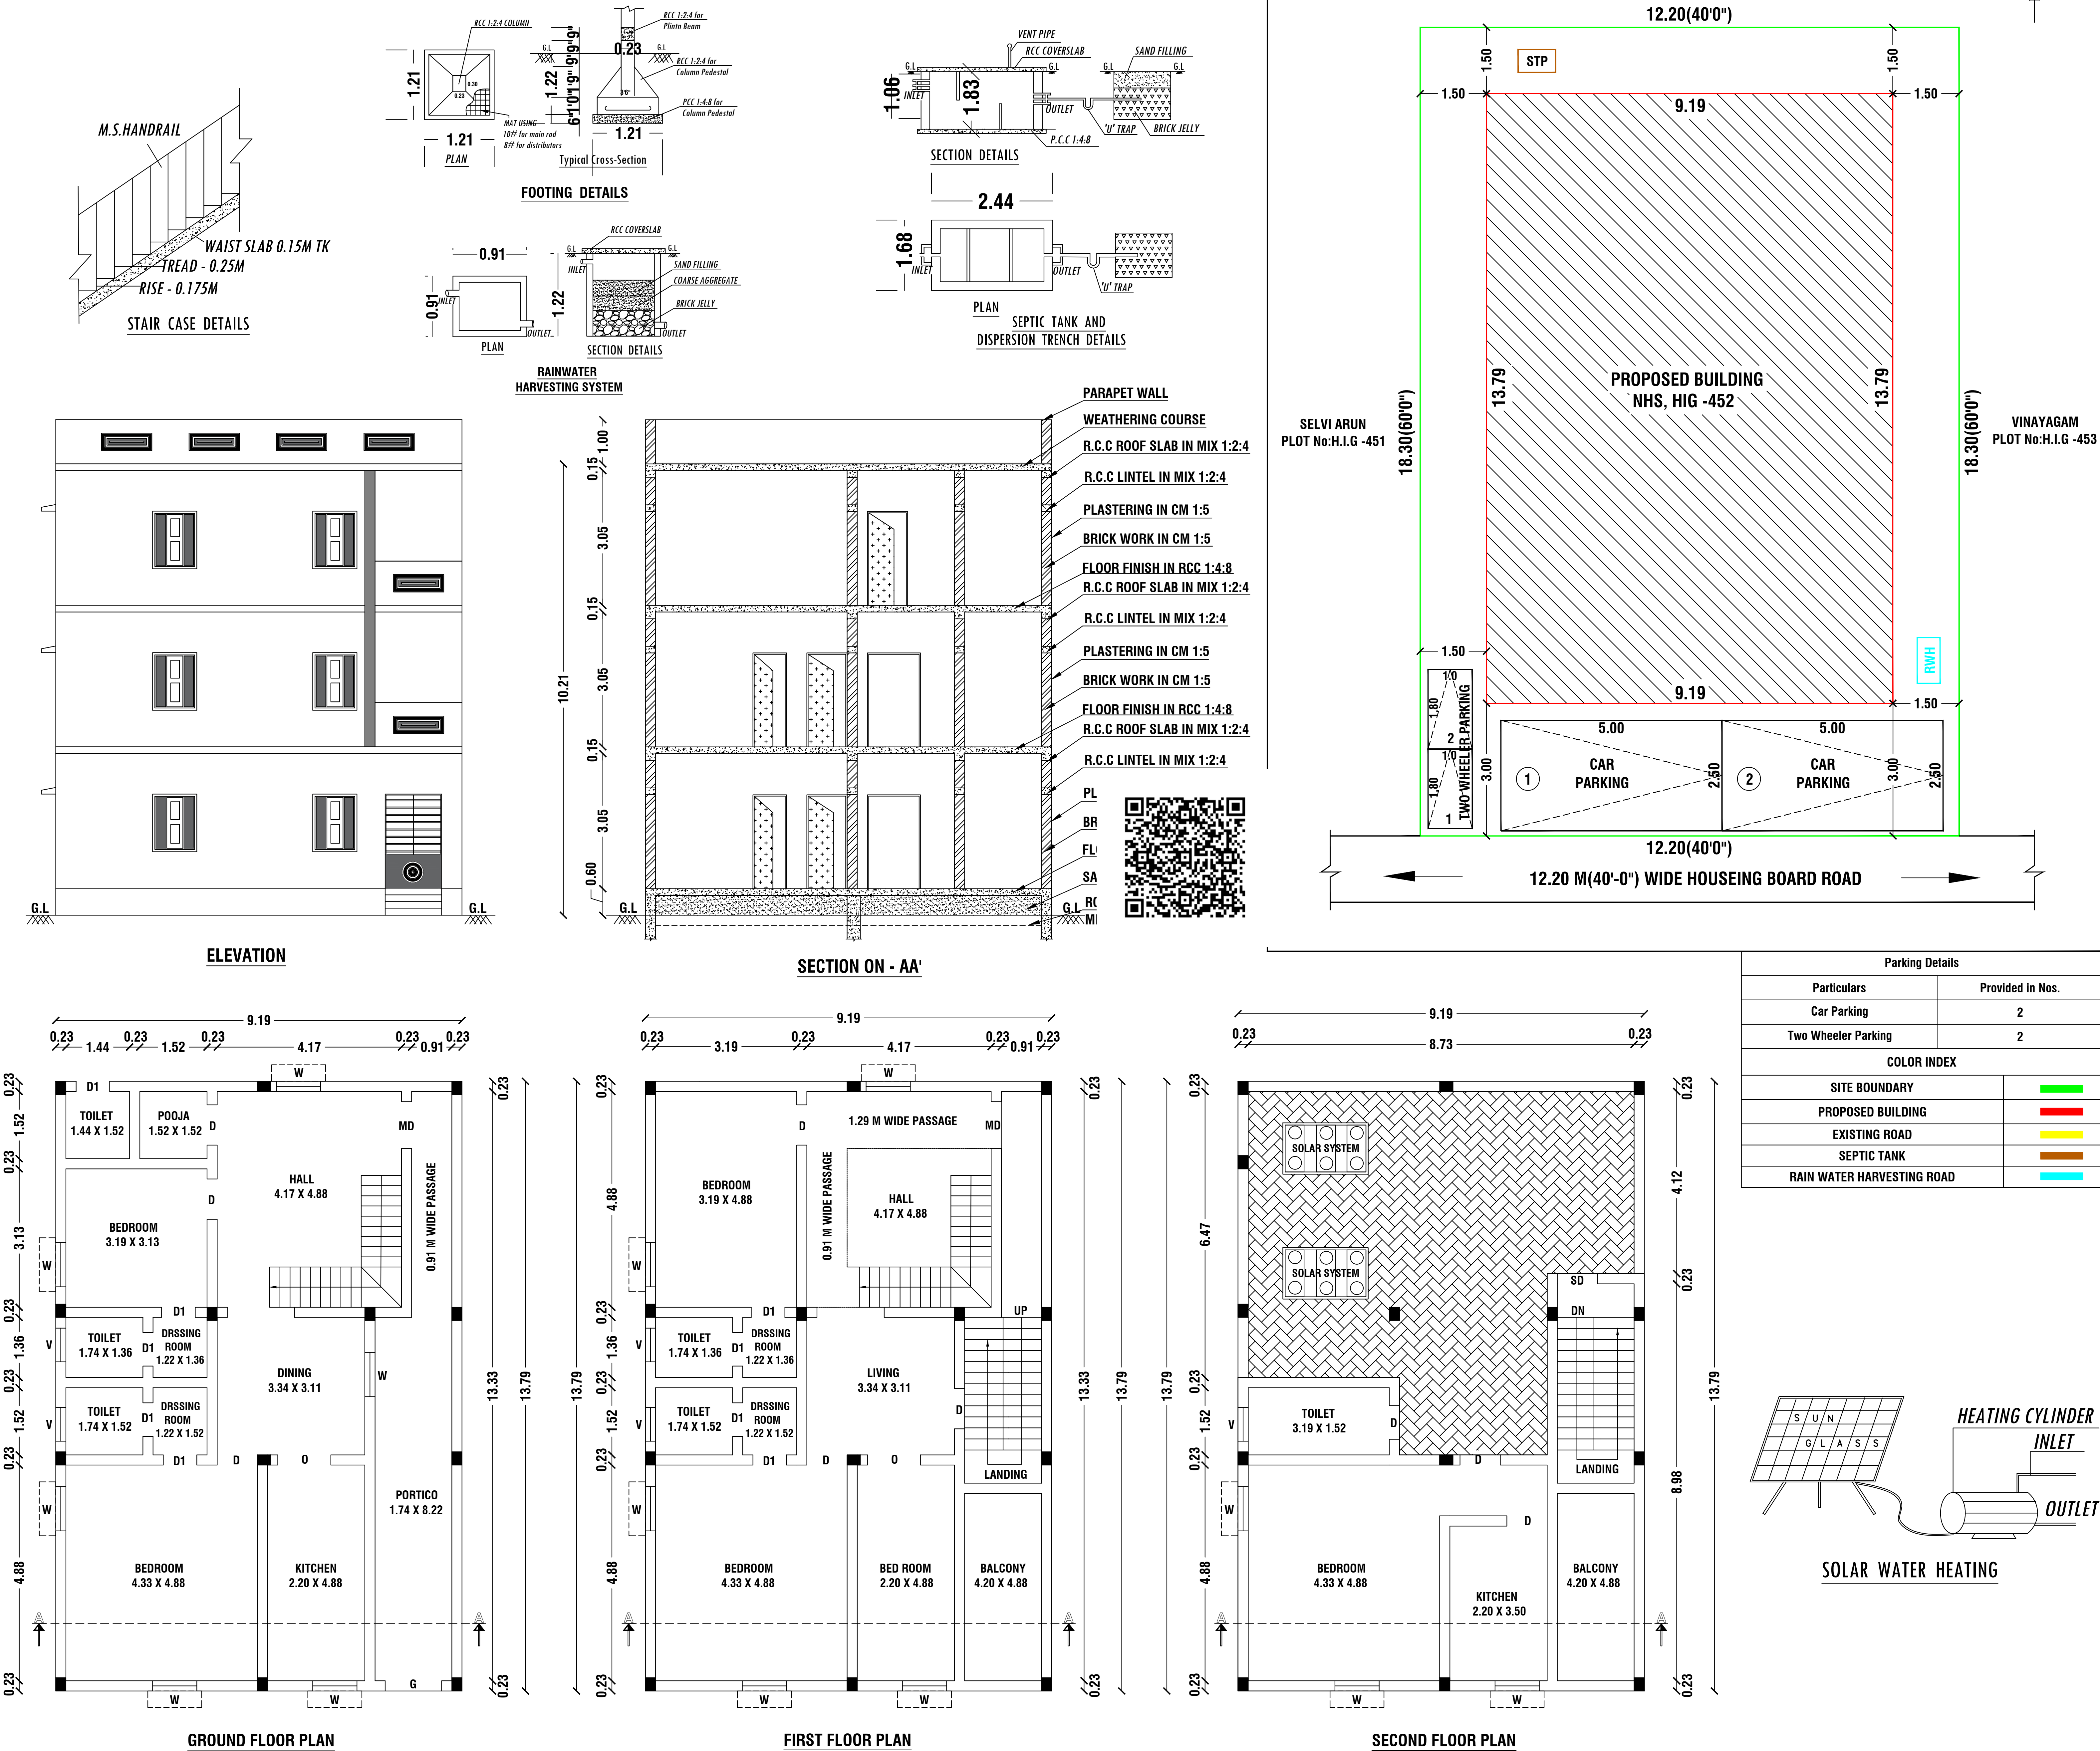

NOTES				
ALL THE DOORS AND WINDOWS ARE OUTSIDE OPENING.				
WASTE WATER WILL BE USED FOR GARDEN PURPOSE				
ALL DIMENSIONS ARE IN FEET AND METRES				
SCHEDULE OF JOINERIES		WIDTH	HEIGHT	AREA IN Sq.Mt
M.D	MAIN DOOR	1.06	2.13	2.26
D	DOOR	0.90	2.13	1.92
D1	DOOR	0.76	2.13	1.62
W	WINDOW	1.83	1.22	2.23
O	OPEN	1.20	2.13	2.56
V	VENTILATOR	0.76	0.60	0.46
SD	STEEL DOOR	0.91	2.13	1.94
AREA DETAILS				
Document Area		222.97 Sq.Mt		2400.00 Sq.Ft
PLR / FMB Area		222.97 Sq.Mt		
As At Site Area		222.97 Sq.Mt		
PARTICULARS	Total Buildup Area in Sq.Mt	Non FSI Area in Sq.Mt	FSI Area in Sq.Mt	Total Buildup Area in Sq.Ft
PRO.GROUND FLOOR	126.73	-	126.73	1364.12
PRO.FIRST FLOOR	126.73	-	126.73	1364.12
PRO.SECOND ROOM	64.48	-	64.48	694.06
TOTAL AREA	317.94	-	317.94	3422.30
FSI DETAILS:-				
Total All Floor Area		317.94		FSI =1.426
Total Land Area		222.97		
OFFICE USE				