
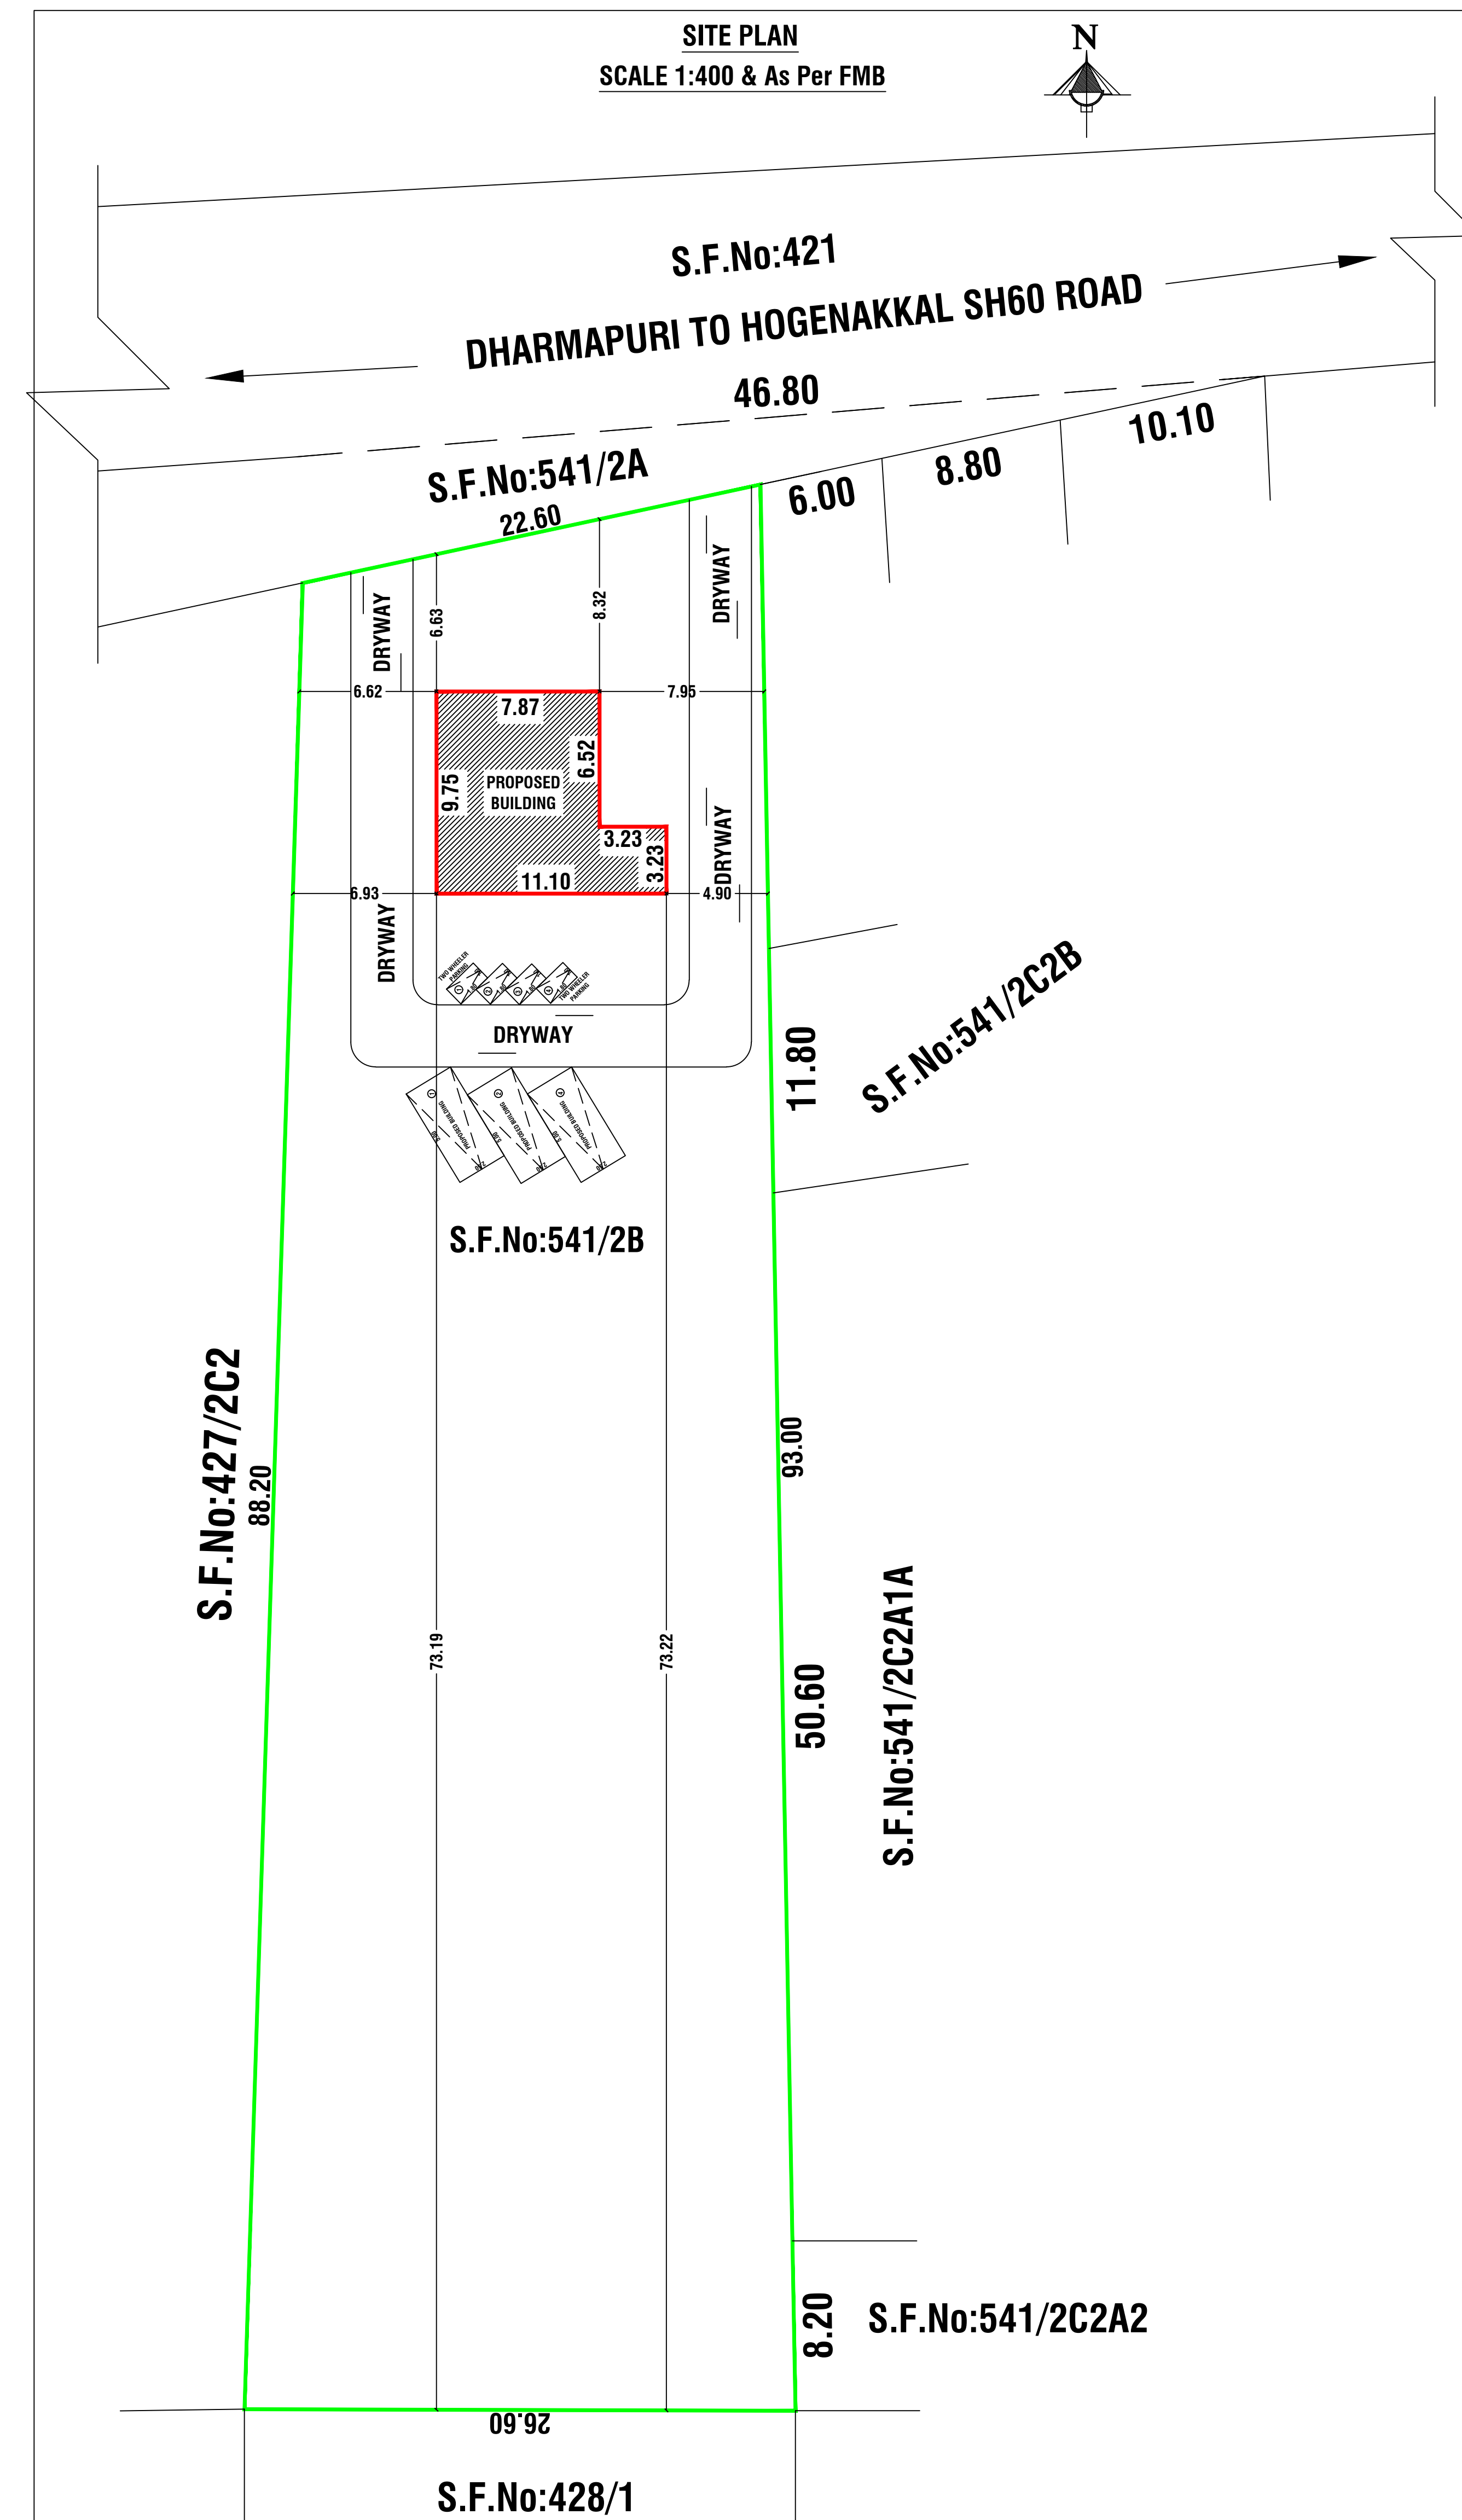
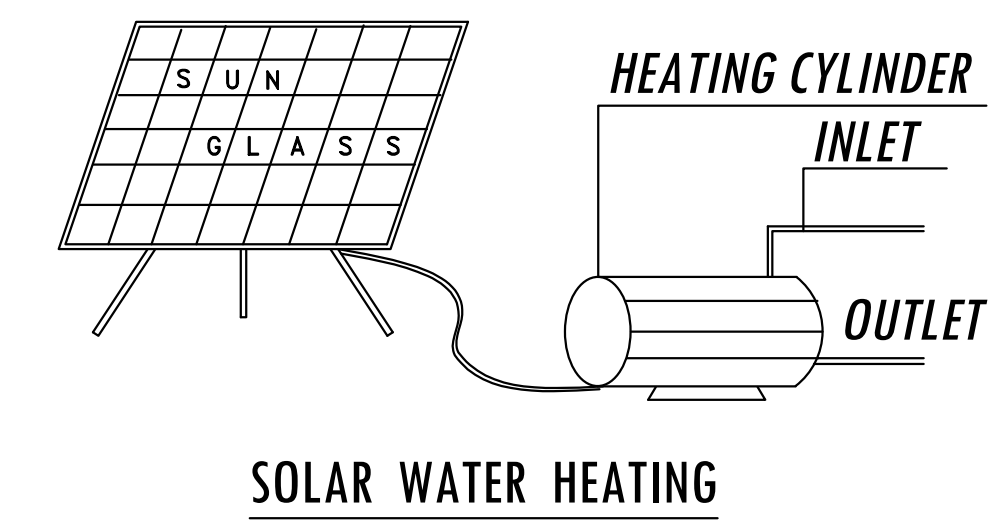
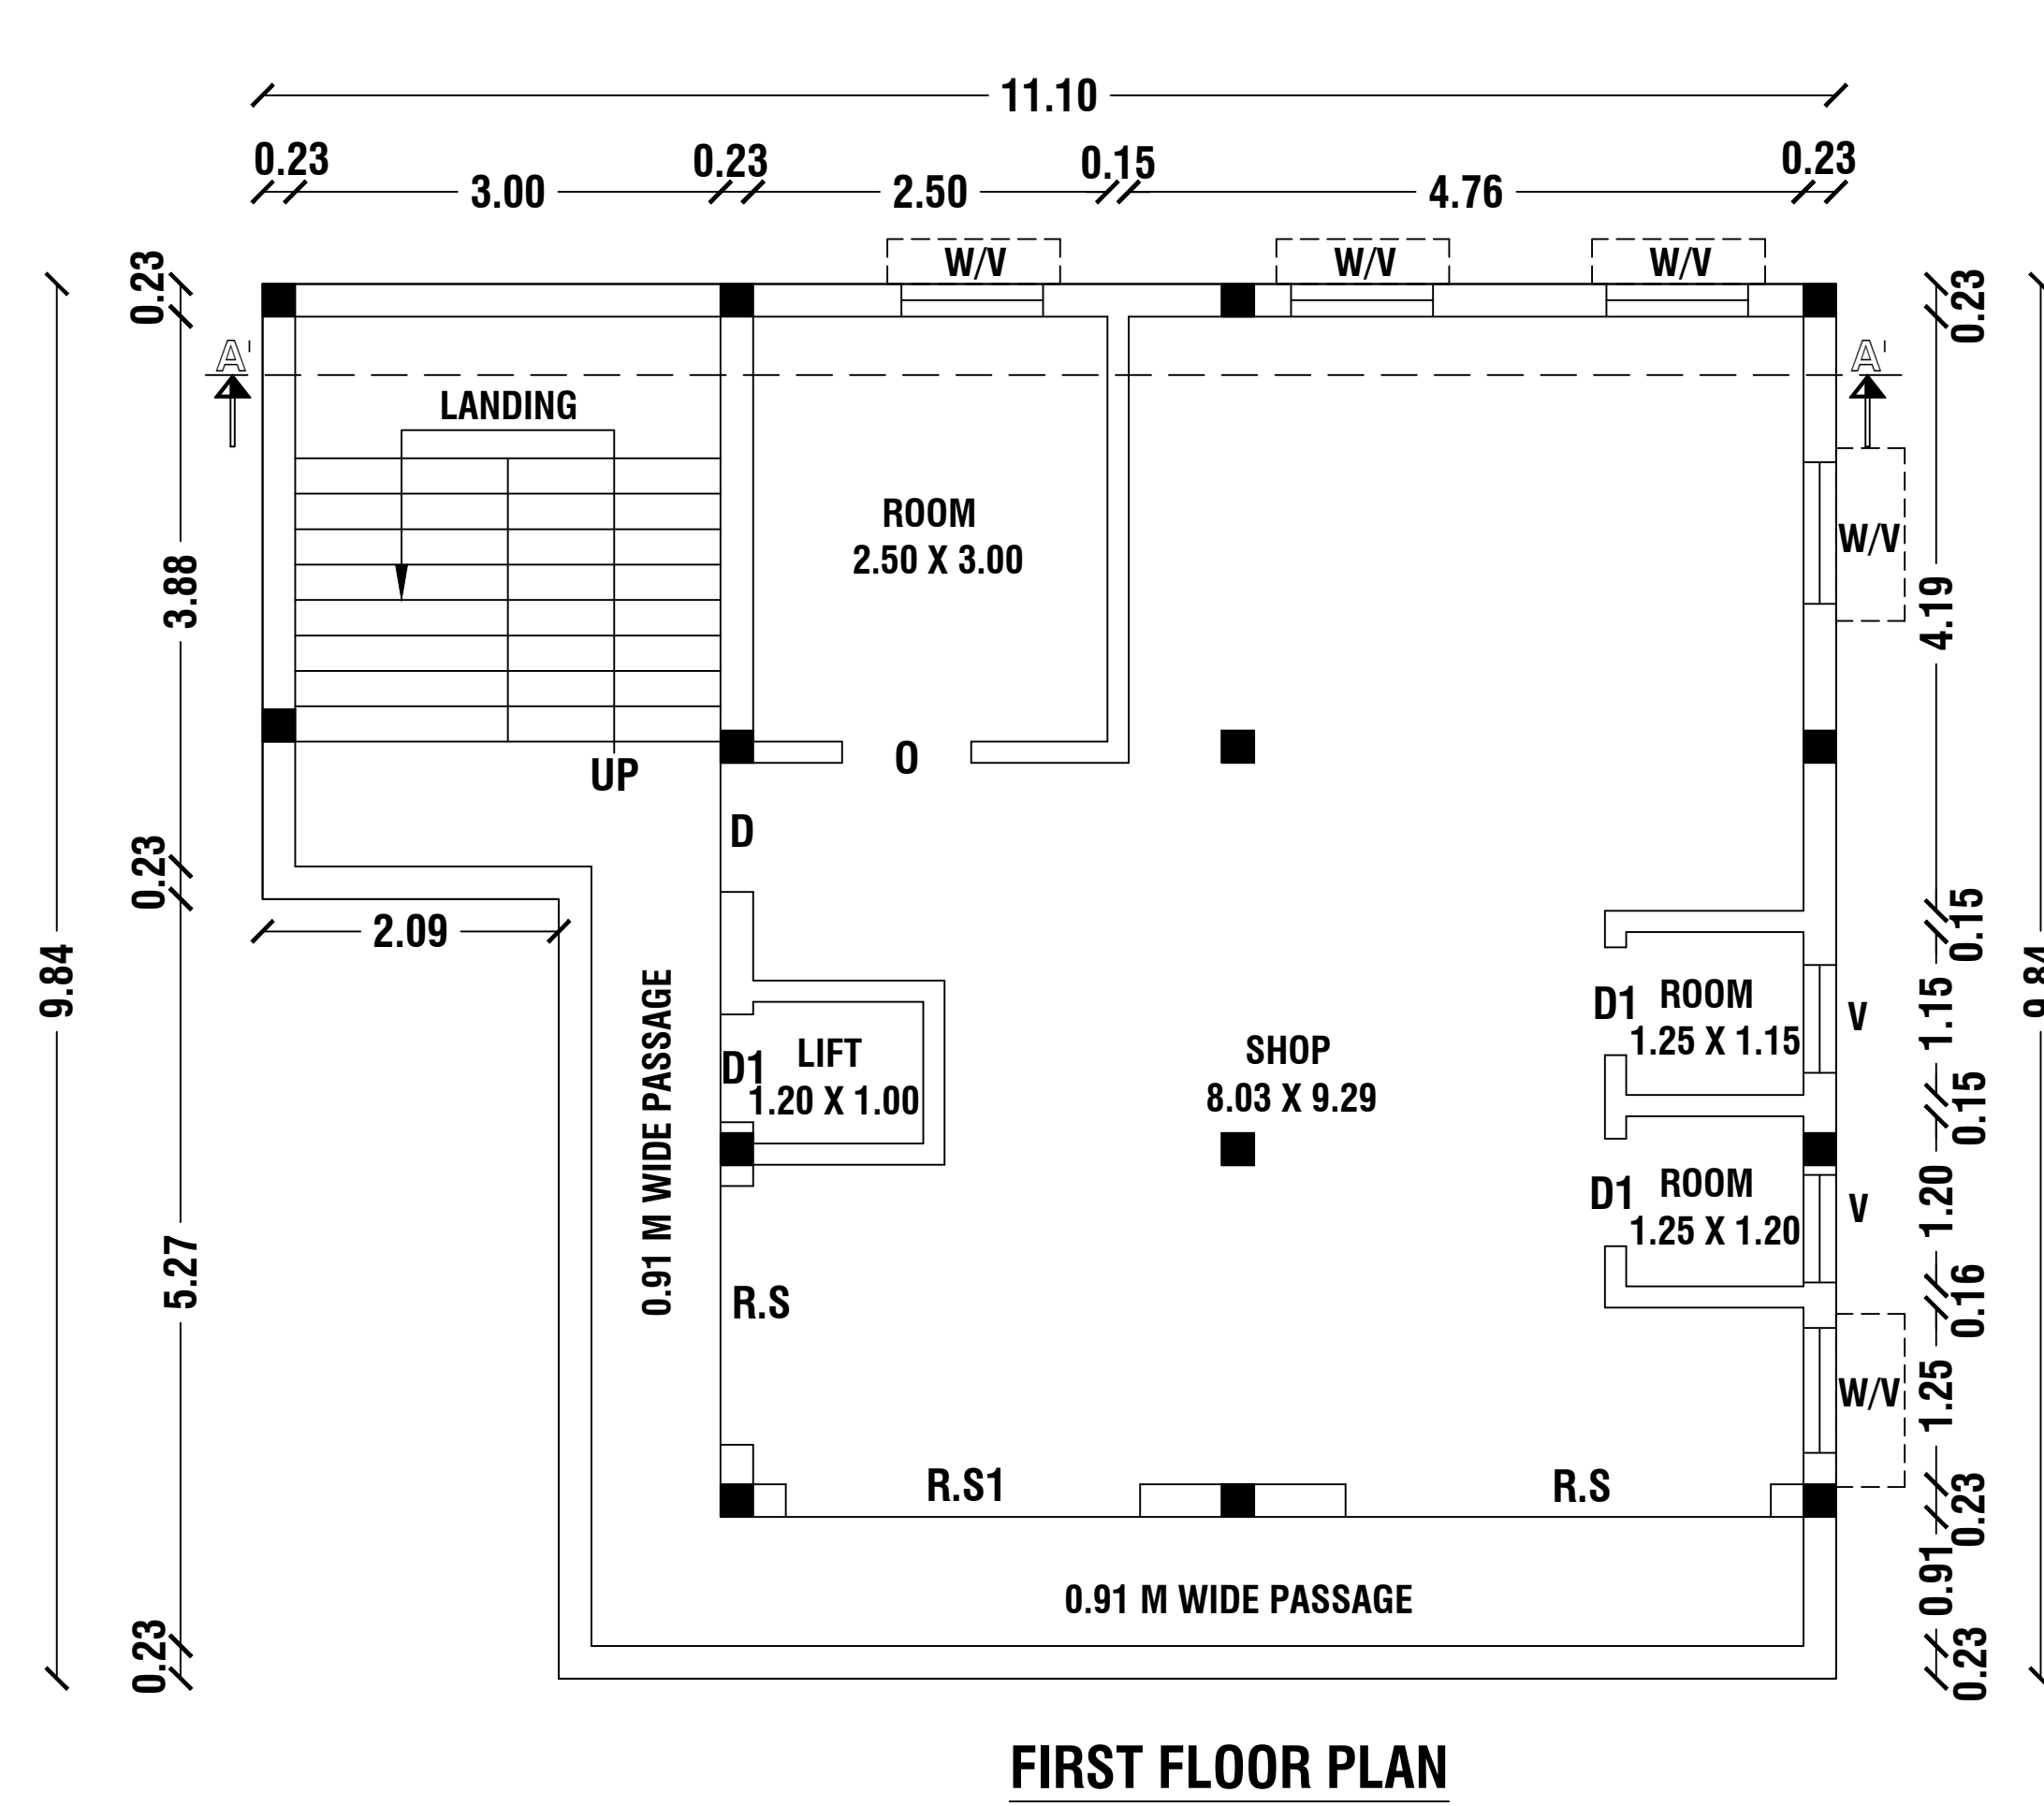
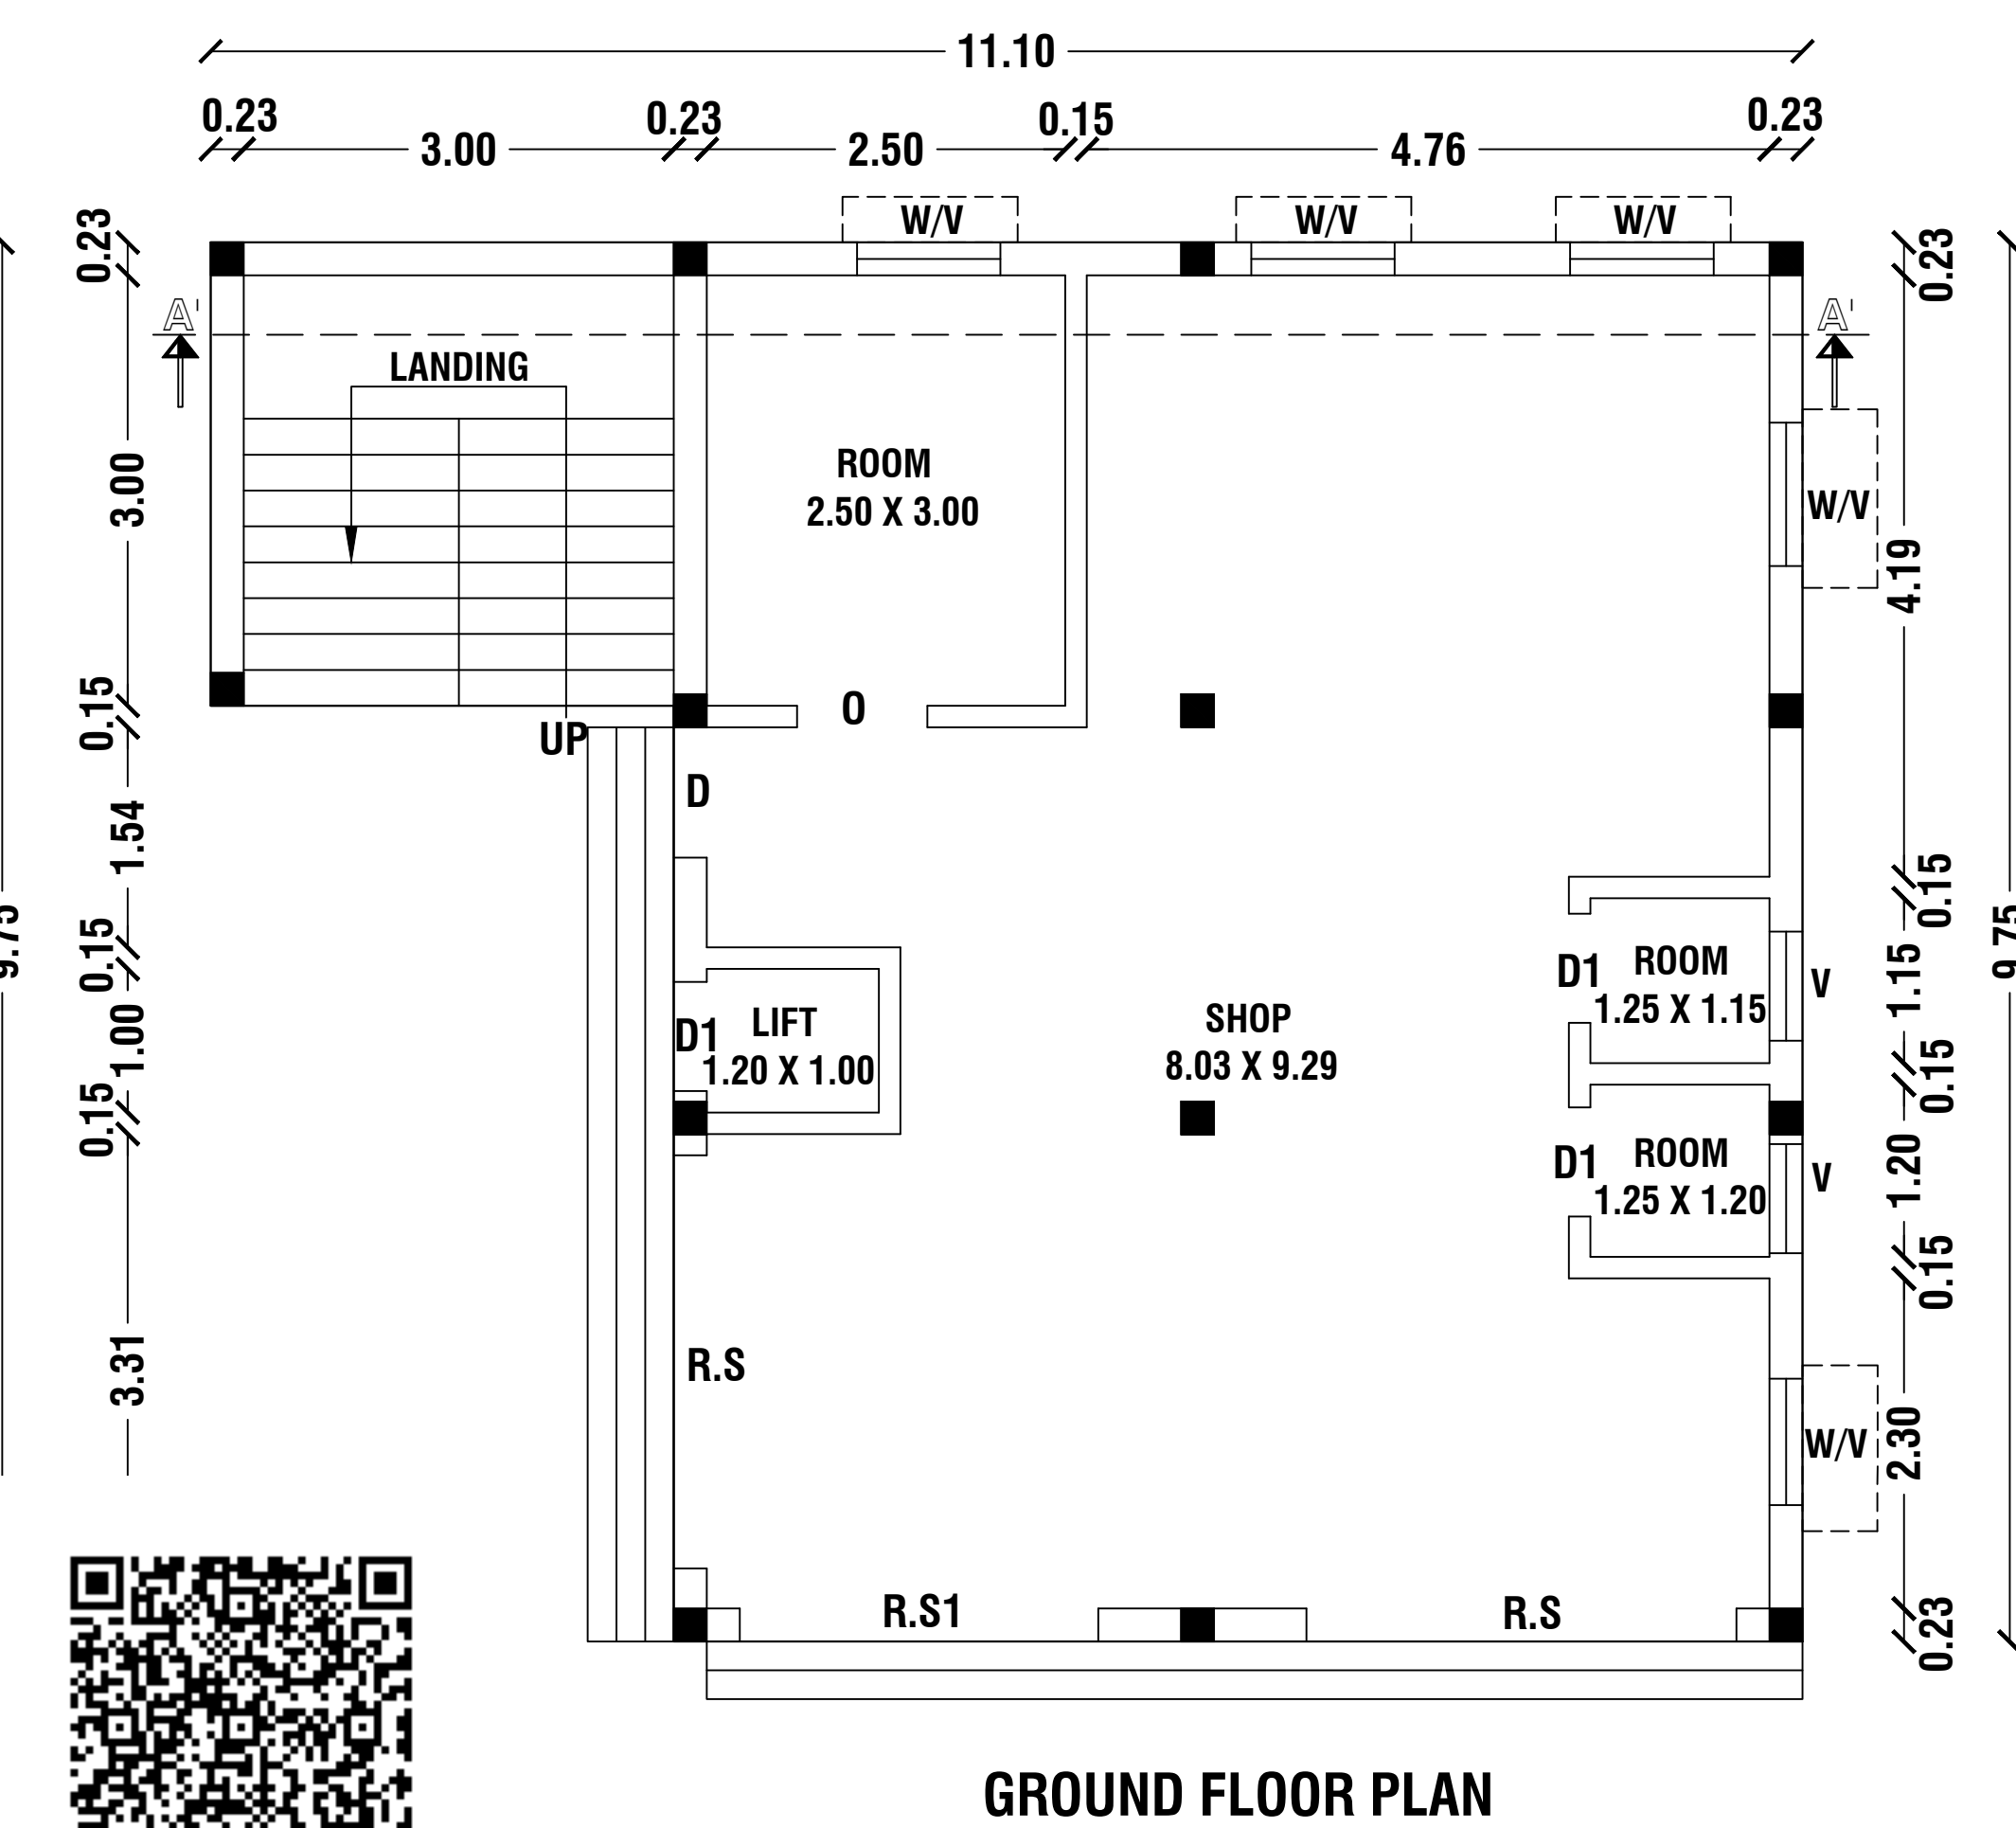
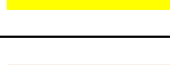


APPLICANT: Mr. L.M.MADHESH S/o. Mr.MARIYAPPA GOUNDAR.

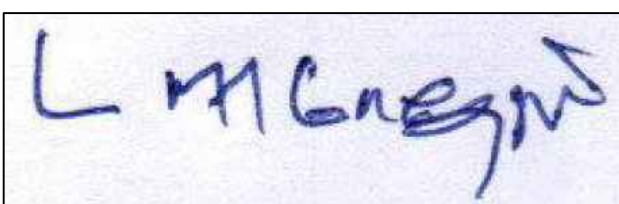

NOTES				
ALL THE DOORS AND WINDOWS ARE OUTSIDE OPENING.				
WASTE WATER WILL BE USED FOR GARDEN PURPOSE				
ALL DIMENSIONS ARE IN FEET AND METRES				
SCHEDULE OF JOINERIES		WIDTH	HEIGHT	AREA IN Sq.Mt
R.S	ROLLING SHUTTER	2.88	2.45	7.06
R.S1	ROLLING SHUTTER	2.50	2.45	6.13
D	DOOR	0.91	2.10	1.91
D1	DOOR	0.76	2.10	1.60
S.D	STEEL DOOR	0.91	2.10	1.91
W/V	WINDOW/VENTILATOR	0.90	1.22	1.10
O	OPEN	0.91	2.10	1.91
V	VENTILATOR	0.76	0.60	0.46
AREA DETAILS				
Document Area		54.25 Cent		
PLR / FMB Area		2200.00 Sq.Mt		
As At Site Area		2200.00 Sq.Mt		
PARTICULARS	Total Buildup Area in Sq.Mt	Non FSI Area in Sq.Mt	FSI Area in Sq.Mt	Total Buildup Area in Sq.Ft
PRO.GROUND FLOOR	87.20	-	87.20	938.62
PRO.FIRST FLOOR	97.73	-	97.73	1051.97
PRO.HEAD ROOM	-	19.34	-	-
TOTAL AREA	184.93	19.34	184.93	1990.59
FSI DETAILS:-				
$\frac{\text{Total FSI Area}}{\text{Total Land Area}}$		$= \frac{184.93}{2200.00}$	$=$	FSI = 0.084
Parking Details				
Particulars			Provided in Nos.	
Car Parking			3	
Two Wheeler Parking			4	
COLOR INDEX				
SITE BOUNDARY				
PROPOSED BUILDING				
EXISTING ROAD				
SEPTIC TANK				
RAIN WATER HARVESTING ROAD				
OFFICE USE				
TECHNICAL APPROVAL				
Online Application No:SWP/BPA/0246876/2024				
Technical approval issued.				
This Document is Digitally Data Singed by				
"PRESIDENT OF PAPPINAYAKANAHALLI VILLAGE,				
SOGATHUR PANCHAYAT,				
DHARMPURI PANCHAYAT UNION".				
So any Seal or Sign is Necessary.				
APPLICANT				
				
Mr.L.M.MADHESH S/o.Mr.MARIYAPPA GOUNDAR.				
REGISTERED ENGINEER				
				
Er.M.VADIVEL .ME(Struct)., AMIE., C.Eng(I)., MISTE., AIV., Consulting Civil Engineer, Chartered Engineer, TN.Govt. Registered Professional of DTCP, R.E-III-01/2019, R.S.E-II-21/2020, R.C.E-27/2020, R.D-06/2020, R.E.(G-3), DMC No.037/LS/2019/00004, CCMC No.004/2021, DMV CONSTRUCTION, #19/17, 1 st Floor, Annamalai Street, Near Municipality Office, Dharmapuri - 636701, Cell: 8122 101 282, 9443 101 282. E.Mail : dmvcnstruction.dp@gmail.com				
Er.M.Vadivel . ME(Struct)., AMIE., C.Eng(I)., MISTE., AIV., D.M.V construction - 8122 101 282, 9443 101 282.				