



PLAN SHOWING THE PROPOSED CONSTRUCTION OF RCC ROOF RESIDENTIAL BUILDING IN OLD S.F.No:356/2, NEW SUBDIVISION S.F.No:356/2C IN KELAVALLI VILLAGE AND PANCHAYAT, MORAPPUR PANCHAYAT UNION, KARIMANGALAM TALUK AND DHARMAPURI DISTRICT.






APPLICANT: Mr.T.RAMACHANDRAN S/o.Mr.THEERTHAMALAI.

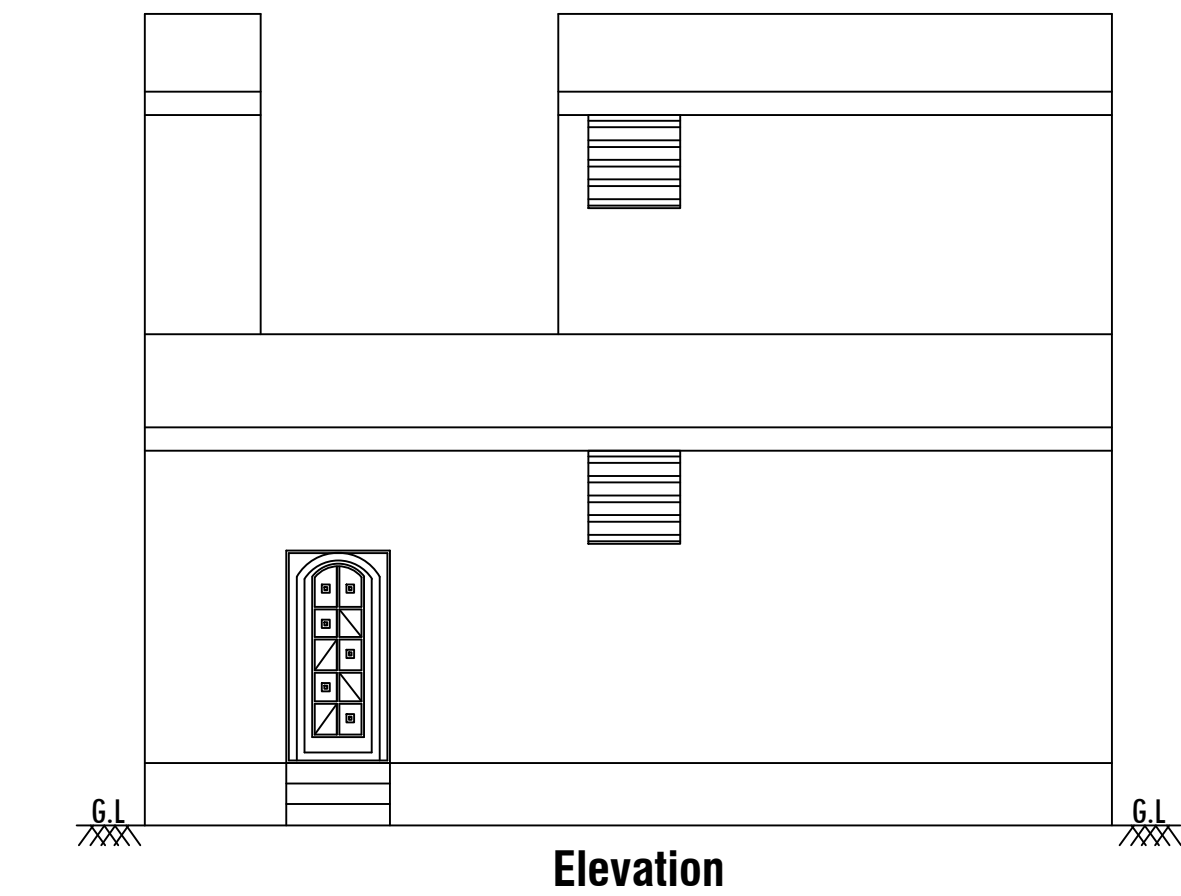


Elevation

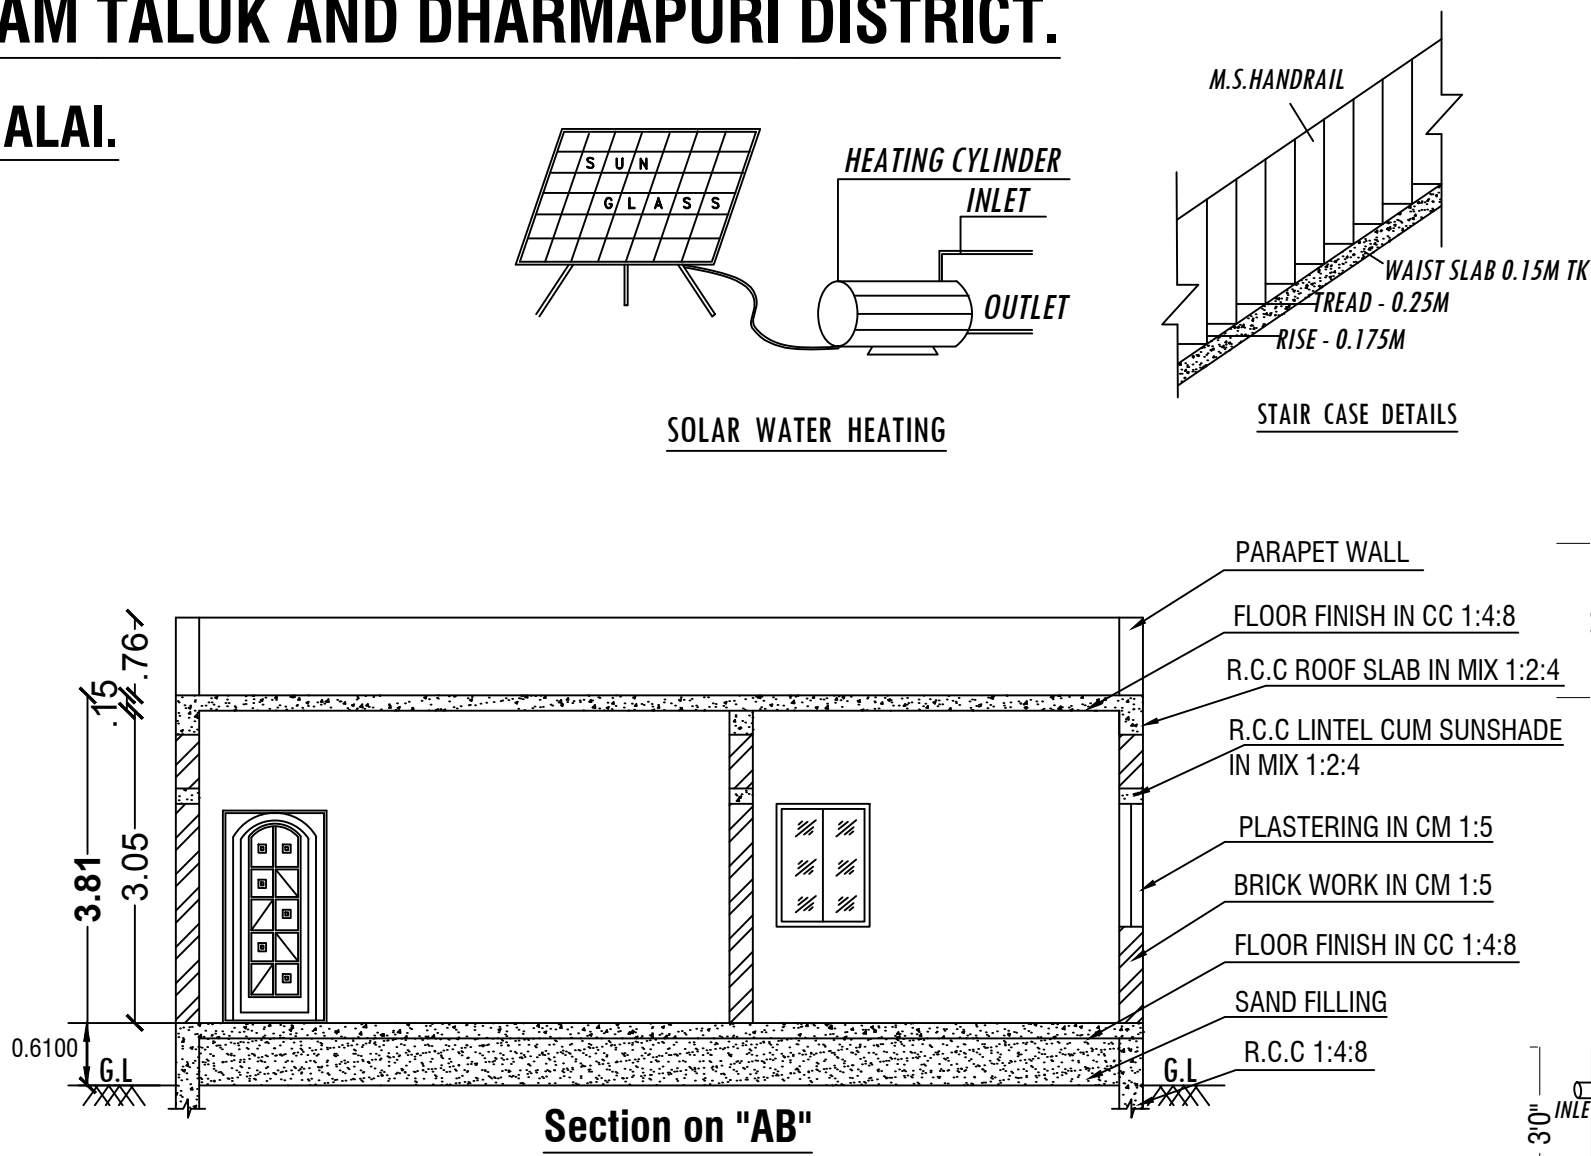


Section on "AB"

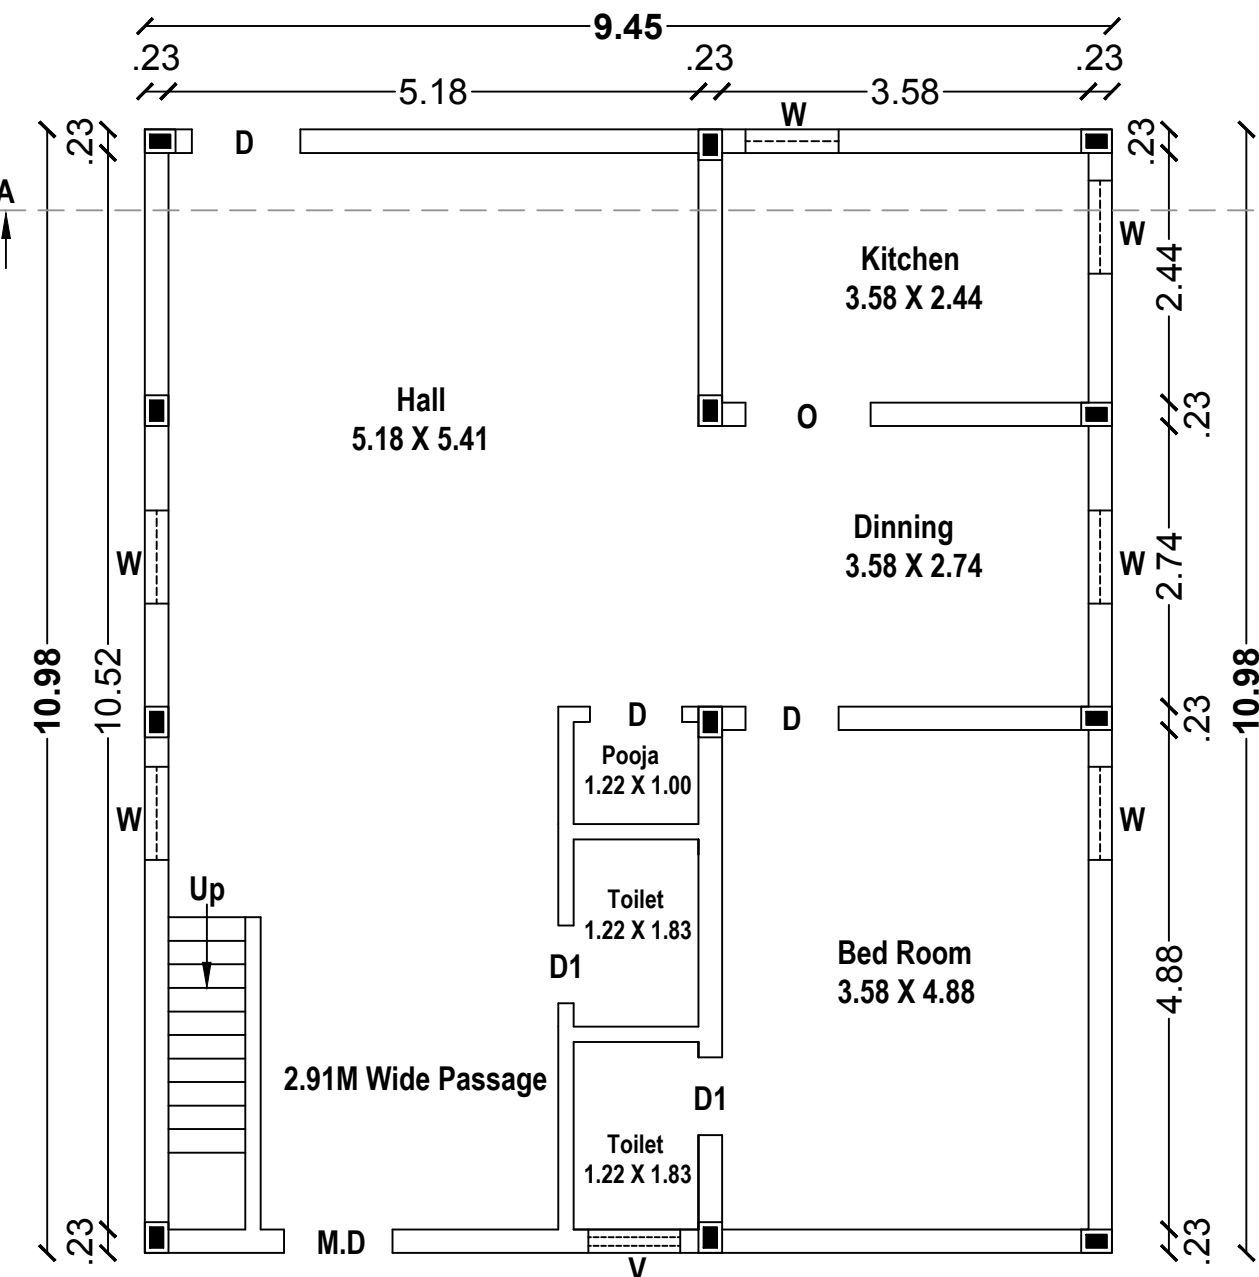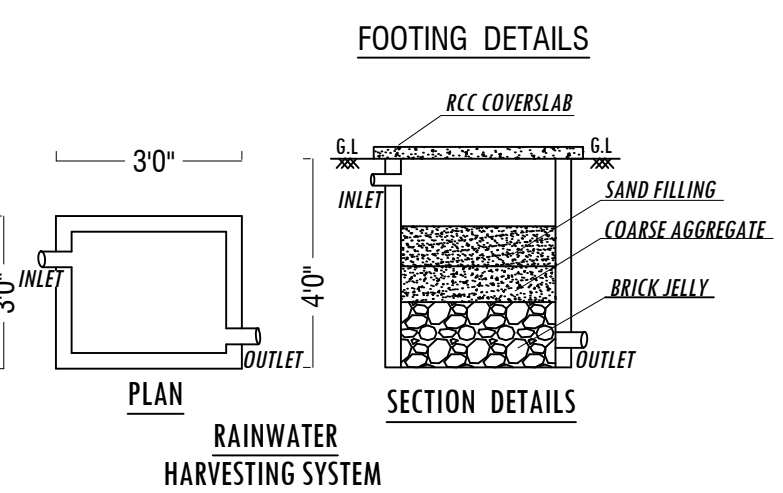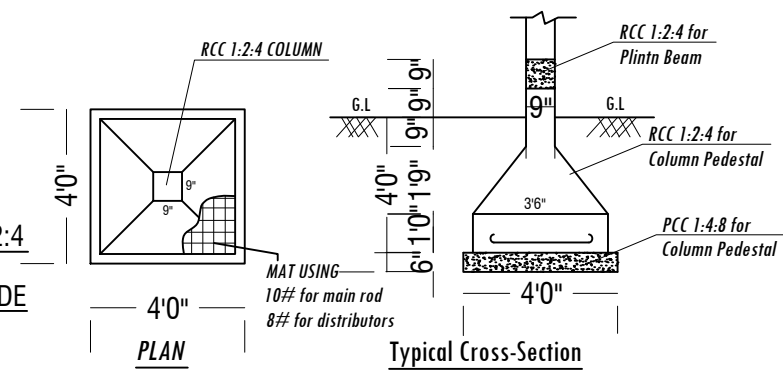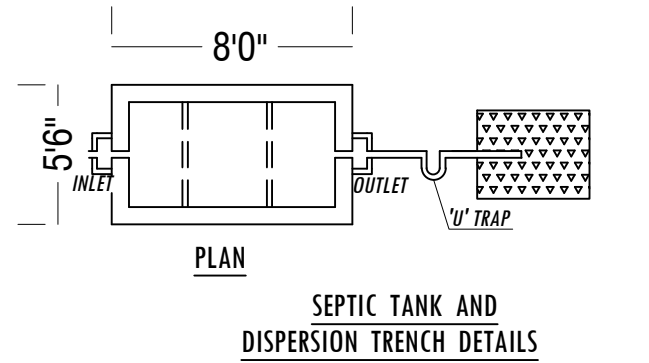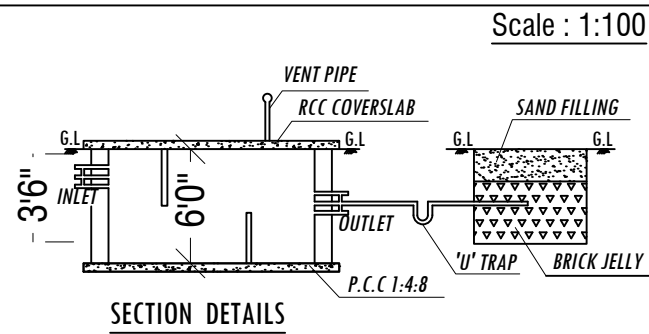

Ground Floor Plan

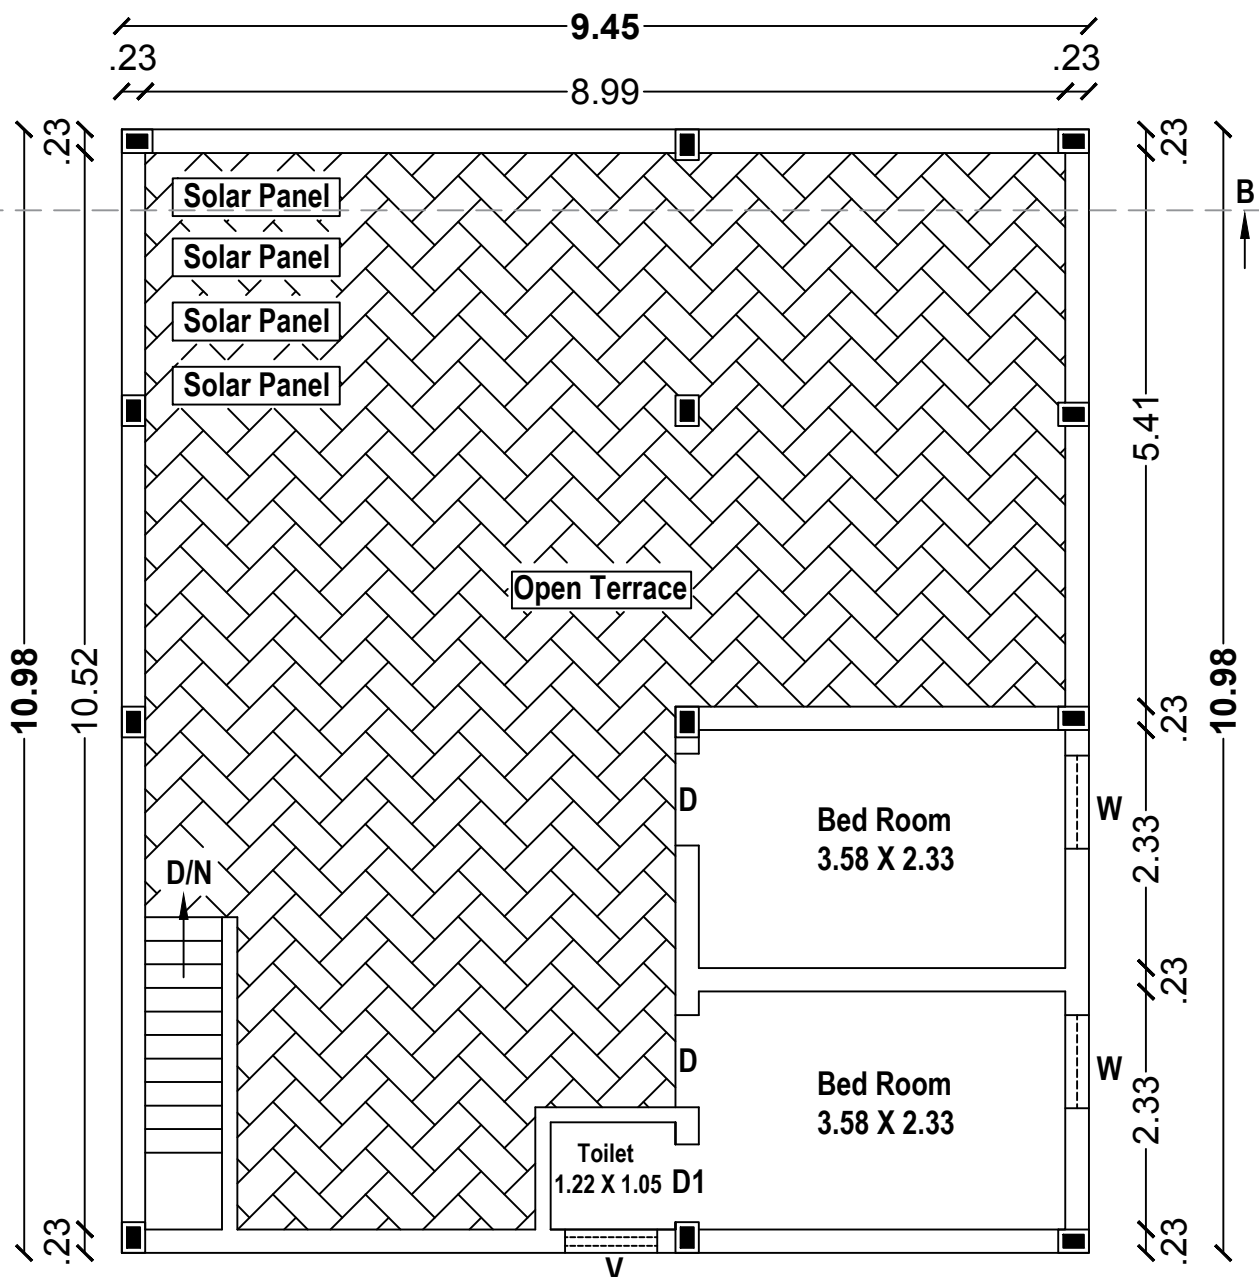

First Floor Plan

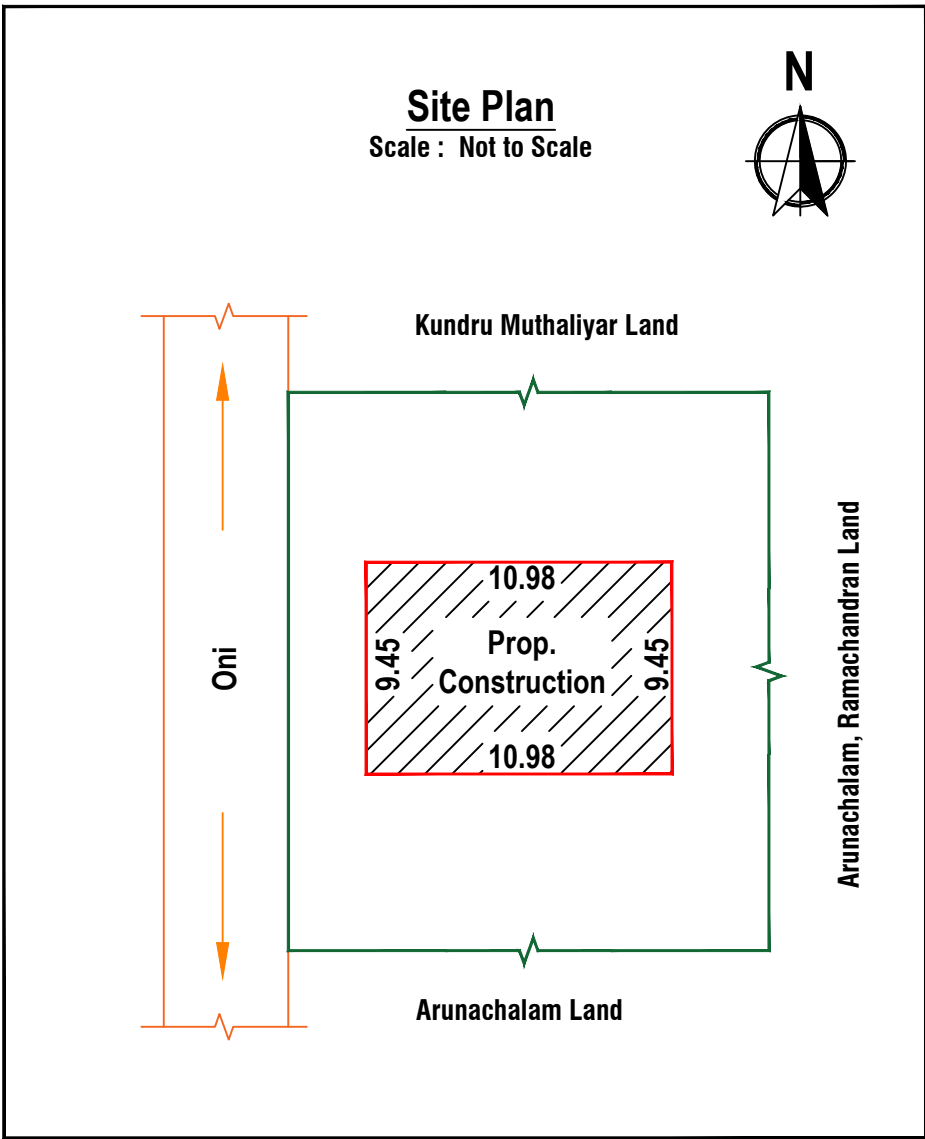



Technical Approval

Technical Approval was Sanctioned.

Online Application No: **SWP/BPA/264057/2024**

This Document is Digitally Data Singed by
"PRESIDENT OF KELAVALLI VILLAGE PANCHAYAT, MORAPPUR PANCHAYAT UNION, KARIMANGALAM TALUK, DHARMAPURI DISTRICT". So any seal or Sign is not necessary.

Joinery Details		
M.D	Main Door	1.06 X 2.13
D	Door	0.90 X 2.13
D1	Door	0.76 X 2.13
W	Window	0.90 X 1.22
O	Open	0.90 X 1.22
V	Ventilator	0.61 X 0.46

Area Statement		
Particulars	Sq.ft	Sq.mt
Total Land Area : 2.34 Acres (asper Documrnt)		
G.F Plinth Area	1116.87	103.76
G.F Carpet Area	1017.95	94.57
F.F Plinth Area	253.16	23.52
F.F Carpet Area	188.04	17.47
Head Room Area	39.93	3.71
Total Buildup Area	1409.96	130.99

All Dimensions are in Meter Only.

Site Boundary	
Proposed	
Road	

Mr. T. Ramachandran
S/o. Mr. Theerthamalai,....

Signature of Applicant

Er. M. Madhiyan D.C.E.,
TN Govt. Regd. Professional of DTCP,
R.E-III-No.09/2020
Dharmapuri - 8682809862.
Registered Engineer

By.....

SRI VENI DEVELOPERS
Approval Planners & Property Developers
No.45-1, 1st Floor, Kandasamy Vathiyar Street,
Next to Municipality Office, Near BSNL Office,
Dharmapuri - 636701.
Cont: 8682809862, srivenidevelopers@gmail.com
We Provide all kind of Online Approval Drawings.....