
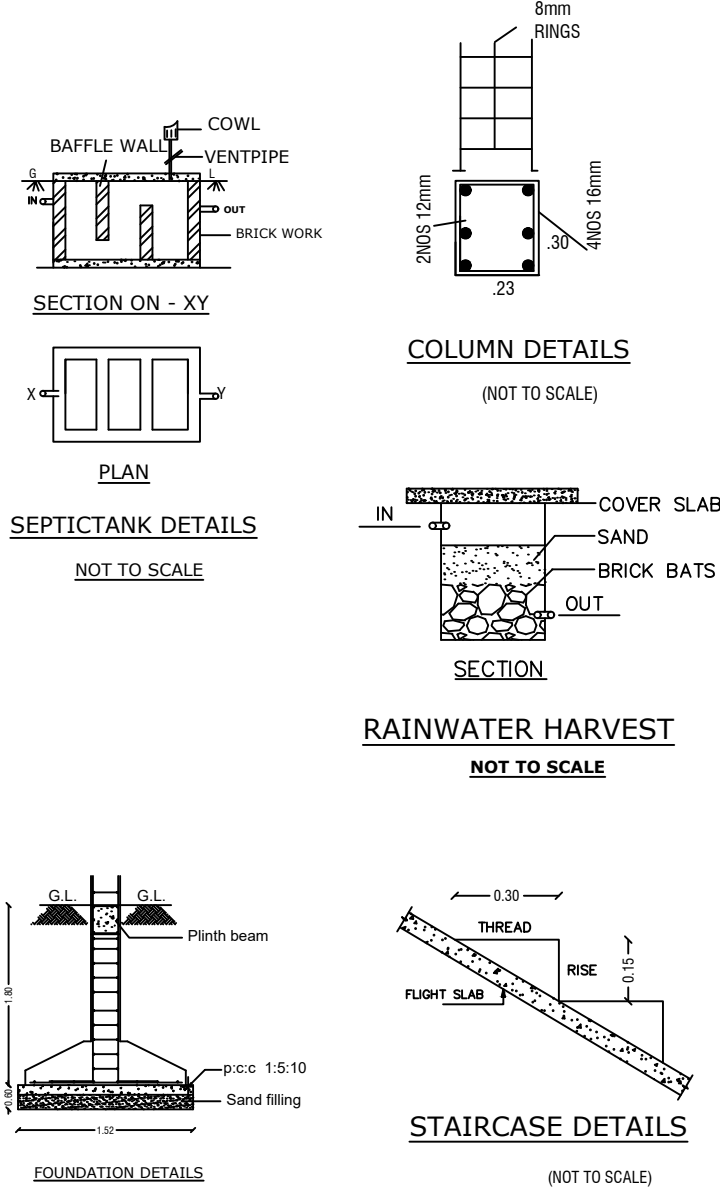


PLAN SHOWING THE PROPOSED CONSTRUCTION OF R.C.C ROOF GROUND FLOOR COMMERCIAL BUILDING IN OLD S.F.No:67/10A1, PATTA NO:11416 IN NEW S.F.No:67/10A1B , AT PANAIKULAM VILLAGE AND PANCHAYAT, PENNAGARAM UNION AND TALUK, DHARMAPURI DISTRICT.

APPLICANT : Mr.K.PALANI S/o Mr.KARTHIRAYAPPAN.

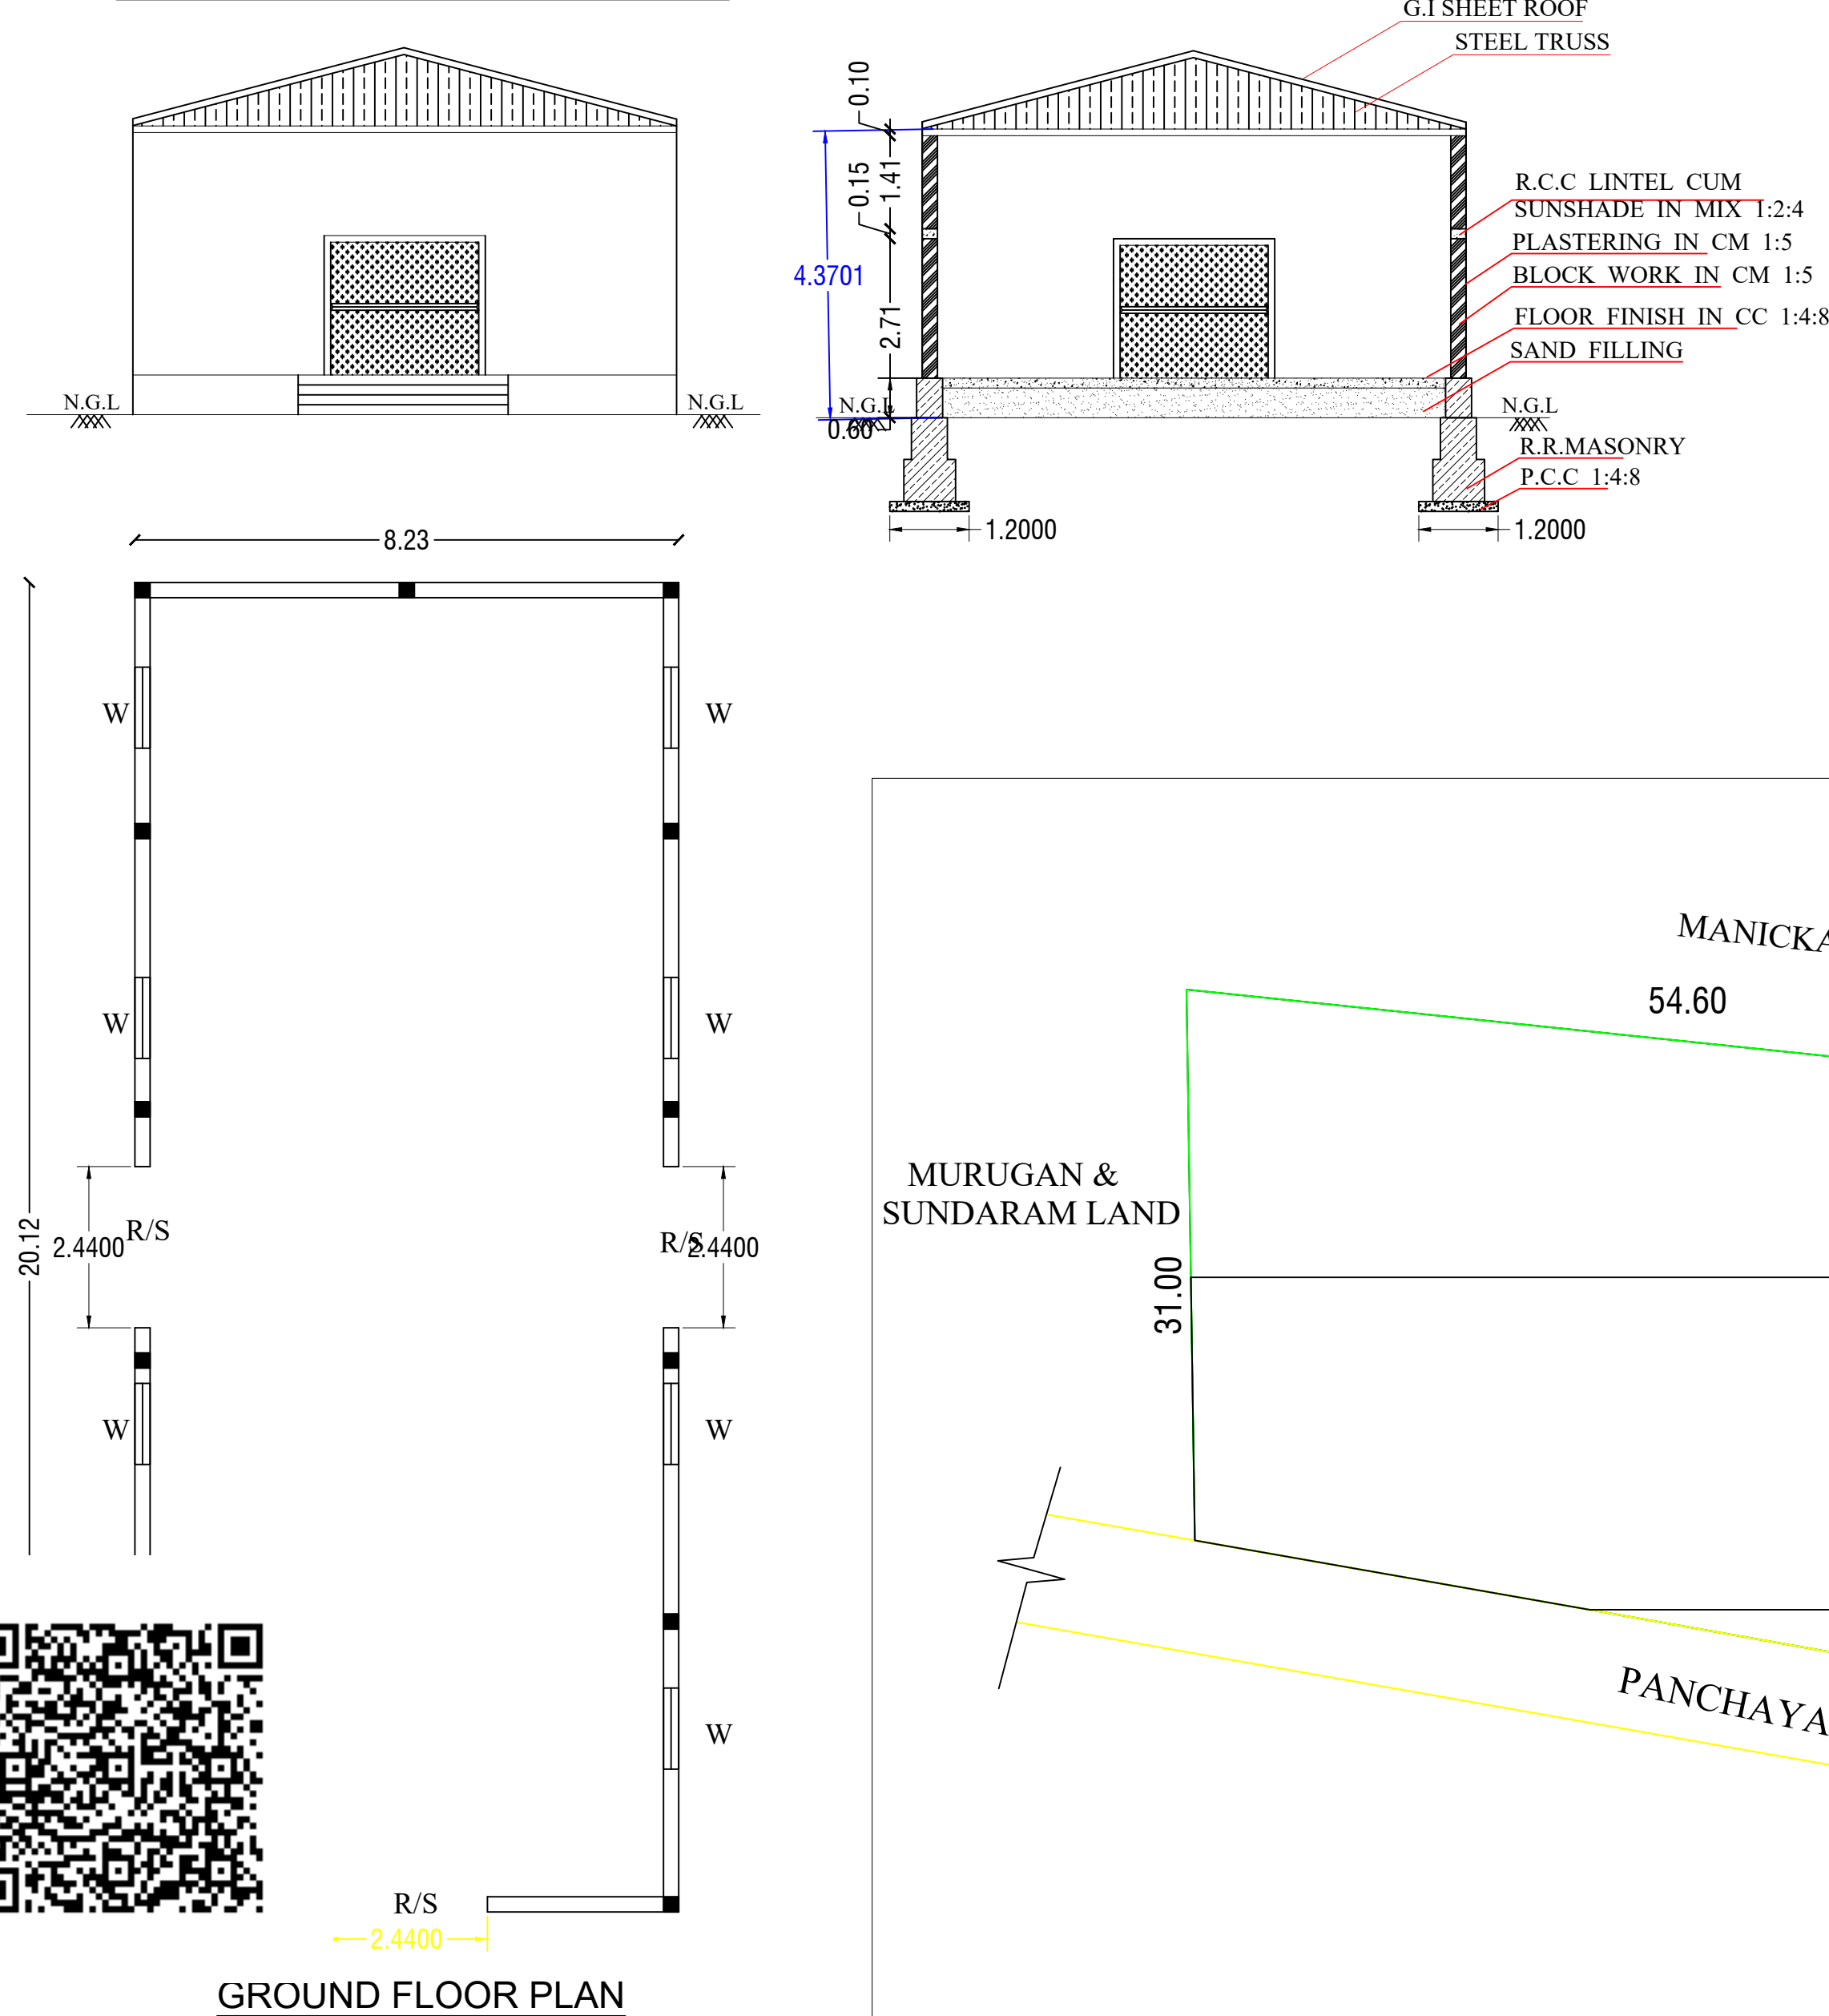

OFFICE USE

Technical Approval

Technical Approval issued.

This Document is Digitally Data Singed by

"PRESIDENT OF PANAIKULAM PANCHAYAT, PENNAGARAM PANCHAYAT UNION"

. So any seal or Sign is not necessary.

ALL DIMENSIONS ARE IN "METER & FEET"

Area Details	
PLR / FMB Area	2346.95 Sq.Mt
Document Area	2350.00 Sq.Mt
Super Imposed Area	2346.95 Sq.Mt

Total Area Of The Site : 58 Cent

Particulars	Total Buildup Area Sq.mt	Total Buildup Area Sq.ft
Ground Floor Plinth Area	165.58	1781.64
Ground Floor Carpet Area	132.46	1425.31

SCHEDULE OF JOINERIES

R.S	Rolling Shutter	2.78 X 3.00
W	Window	1.23 X 1.50

PARKING DETAILS

Particulars	Required in Nos.	Provided in Nos.
Car parking	1	2
Two Wheeler Parking	1	2

FSI DETAILS:-

Total ALL Floor Area

Total Land Area

=

165.58

2350.00

=

FSI = 0.070

COLOR INDEX

SITE BOUNDARY

EXISTING ROAD

PROPOSED BUILDING

APPLICANT SIGNATURE

Er.P.VENKATESAN.B.E.,M.E.,Struct.,

Registered Engineer & Consulting Civil Engineer,

Reg.No:037/LS/2019/0003,

MAKE N+E+S+T ENGINEERS,

#14/B, 1st Floor, P.R.Sundharam Street,

Opp, Ranga Neuro Care, Dharmapuri - 636701,

Cell: 9095652066, 8667654570.

E.Mail : makenestconstruction@gmail.com

E.Mail : makenestengineers@gmail.com

REGISTERED ENGINEER