


PLAN SHOWING THE PROPOSED CONSTRUCTION OF GI SHEET ROOF & RCC ROOF COMMERCIAL BUILDING FOR "CHERAN TIMBER MART, SAWMILL & ENTERPRISES" IN S.F.Nos:19/1A2, 19/1D1B &19/8, "THAMARAI NAGAR", PLOT No.1 & 8 WEST PORTION IN THADANGAM VILLAGE & PANCHAYAT, NALLAMPALLI PANCHAYAT UNION & TALUK AND DHARMAPURI DISTRICT.

APPLICANT: Mr.R.PALANISAMY S/o.(Late) RAMAR.

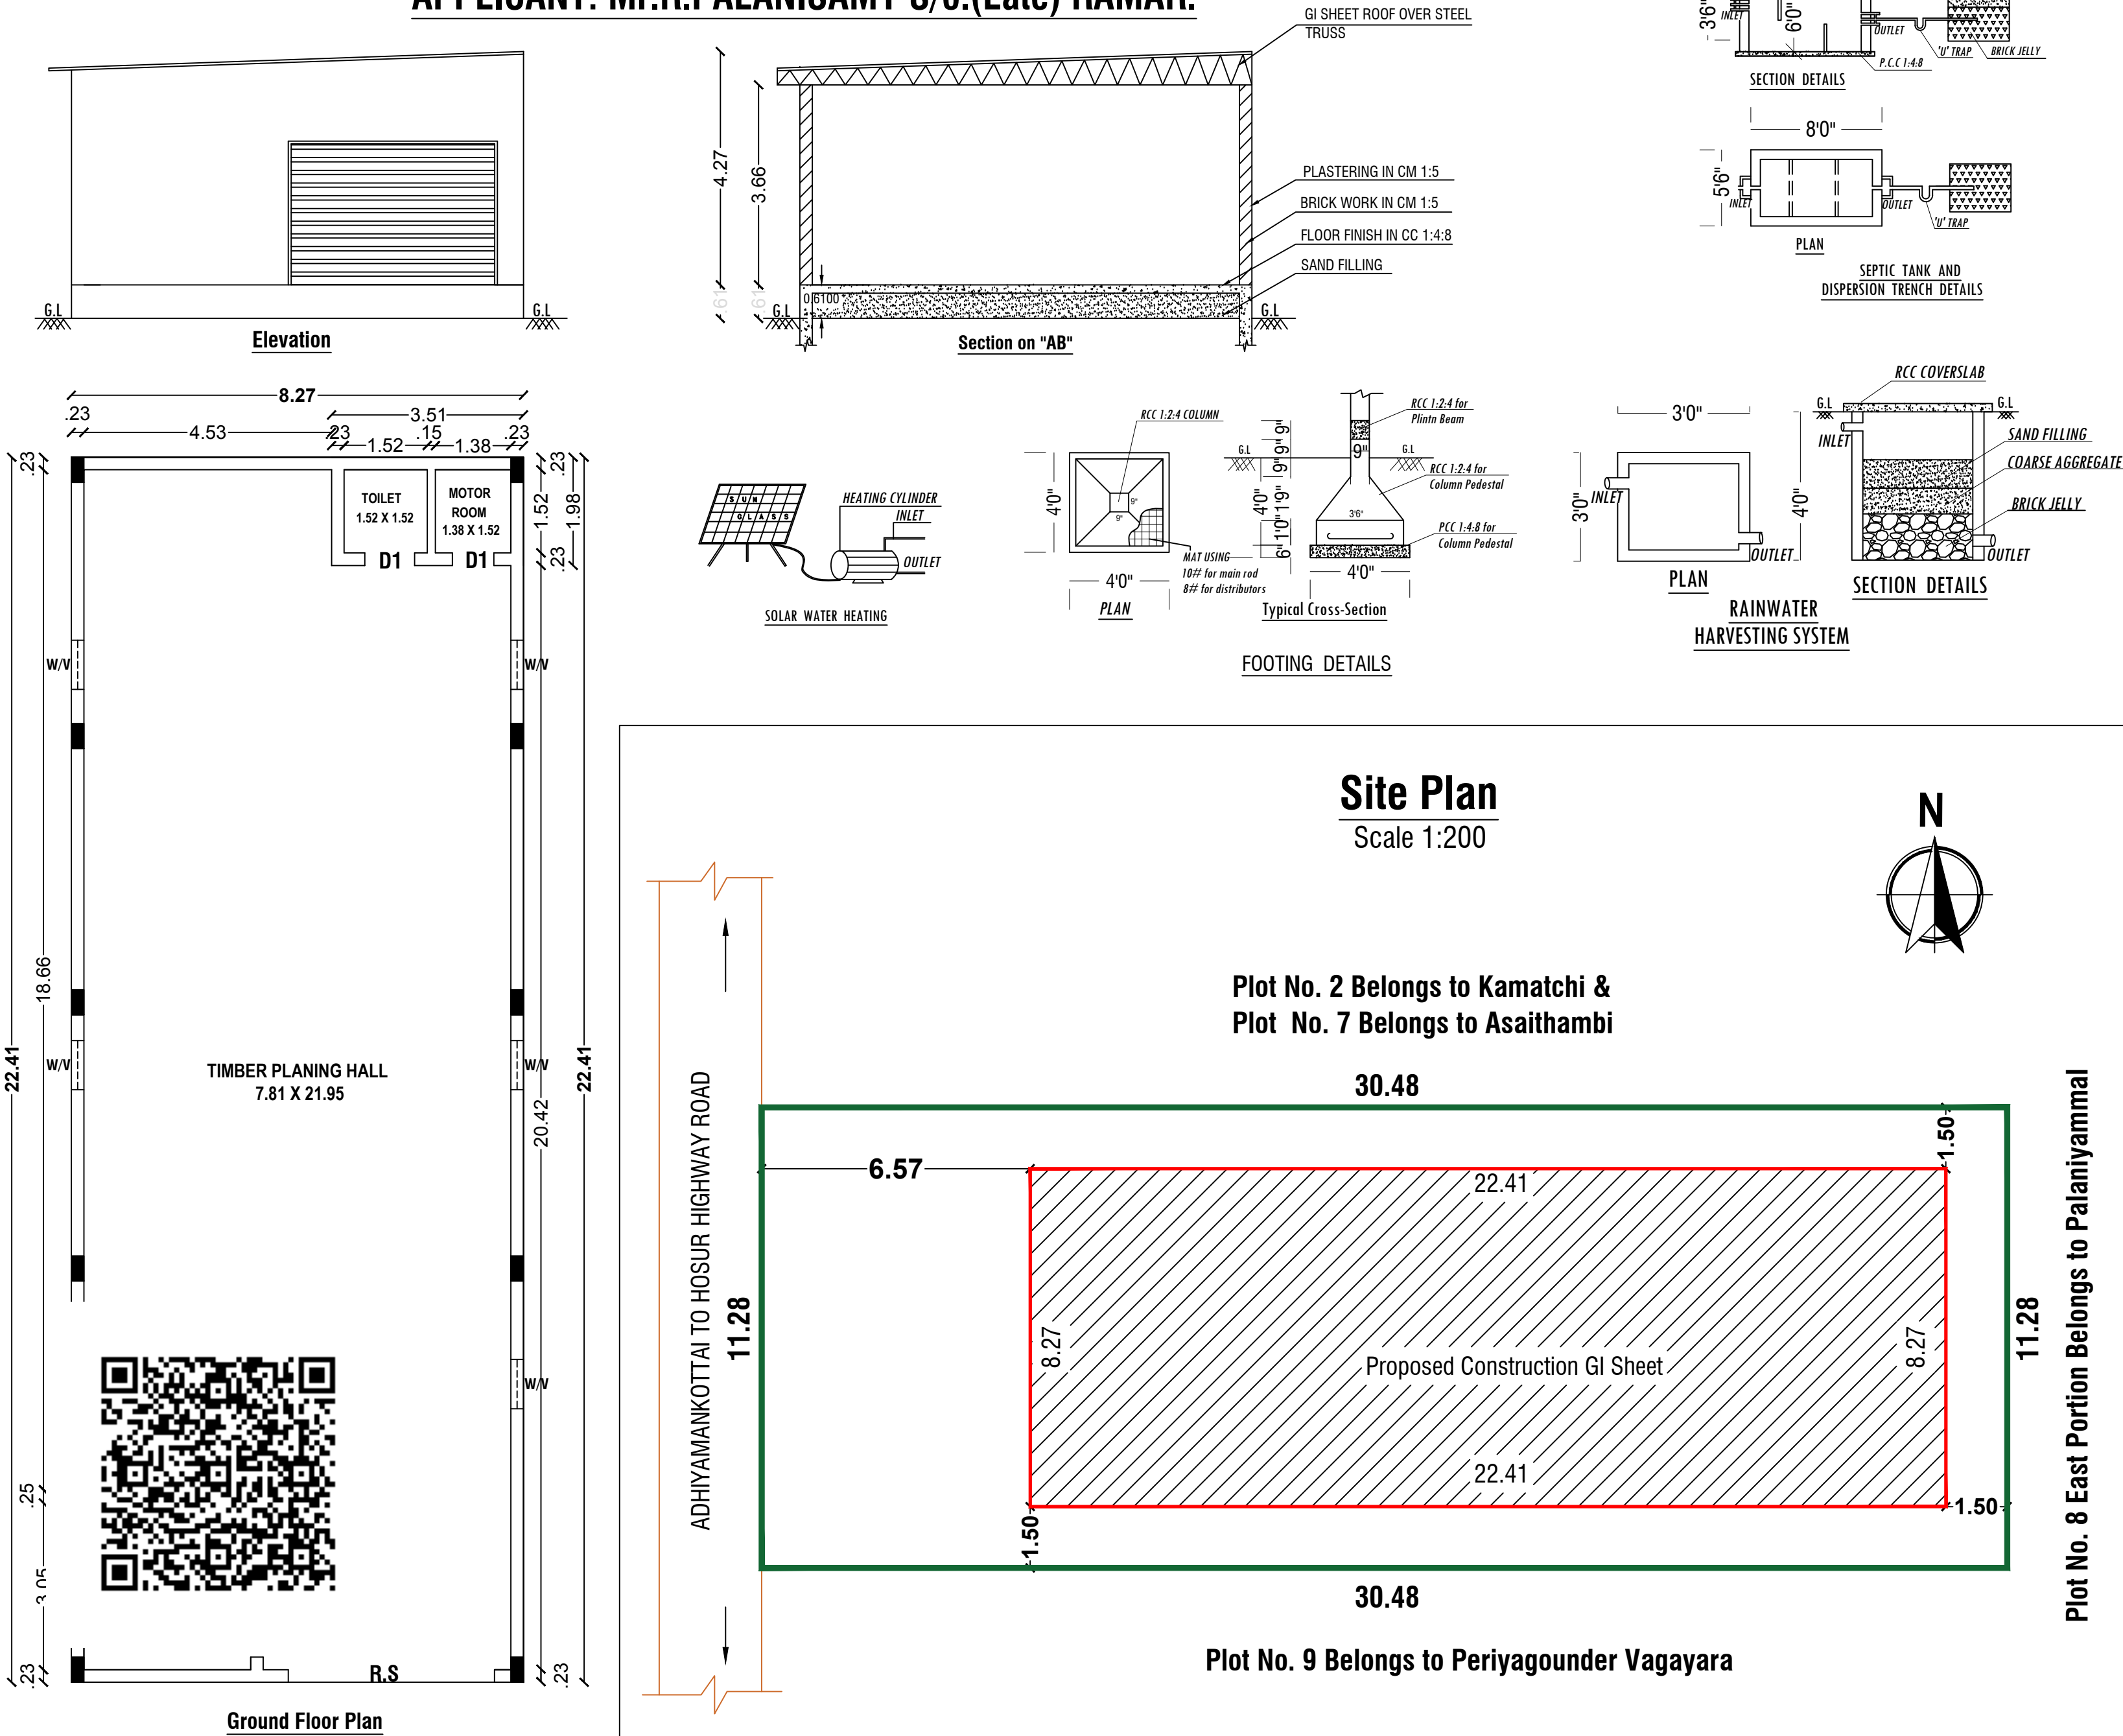

Office Use

Technical Approval

Technical Approval Was sanctioned.

This Document is Digitally Data Singed by

"PRESIDENT OF THADANGAM VILLAGE

PANCHAYAT, NALLAMPALLI PANCHAYAT UNION"

So any seal or Sign is not necessary.

Joinery Details

R.S	Rolling Shutter	3.77 X 2.13
D1	Door	0.76 X 2.13
W	Window	3.00 X 1.22
O	Open	0.90 X 1.22

Area Statement

Particulars	Sq.ft	Sq.mt
Total Plot Area	3700.00	343.74
Proposed First Floor Plinth Area	1994.89	185.33
Proposed First Floor Carpet Area	1845.27	171.43
Total Buildup Area	1994.89	185.33

All Dimensions are in Meter Only.

Site Boundary	
Proposed	
Road	

Mr. R. Palanisamy
S/o. Ramar...

Signature of Applicant

Er. M. Madhiyan D.C.E.,

TN Govt. Regd. Professional of DTCP,
R.E-III-No.09/2020
Dharmapuri - 8682809862.

Registered Engineer

By.....

SRI VENI DEVELOPERS

Approval Planners & Property Developers
No.45-1, 1st Floor, Kandasamy Vathiyar Street,
Dharmapuri - 636701.

Cont: 8682809862, srivenidevelopers@gmail.com

Next to Municipality Office, Near BSNL Office,

We Provide all kind of Online Approval Drawings.....