

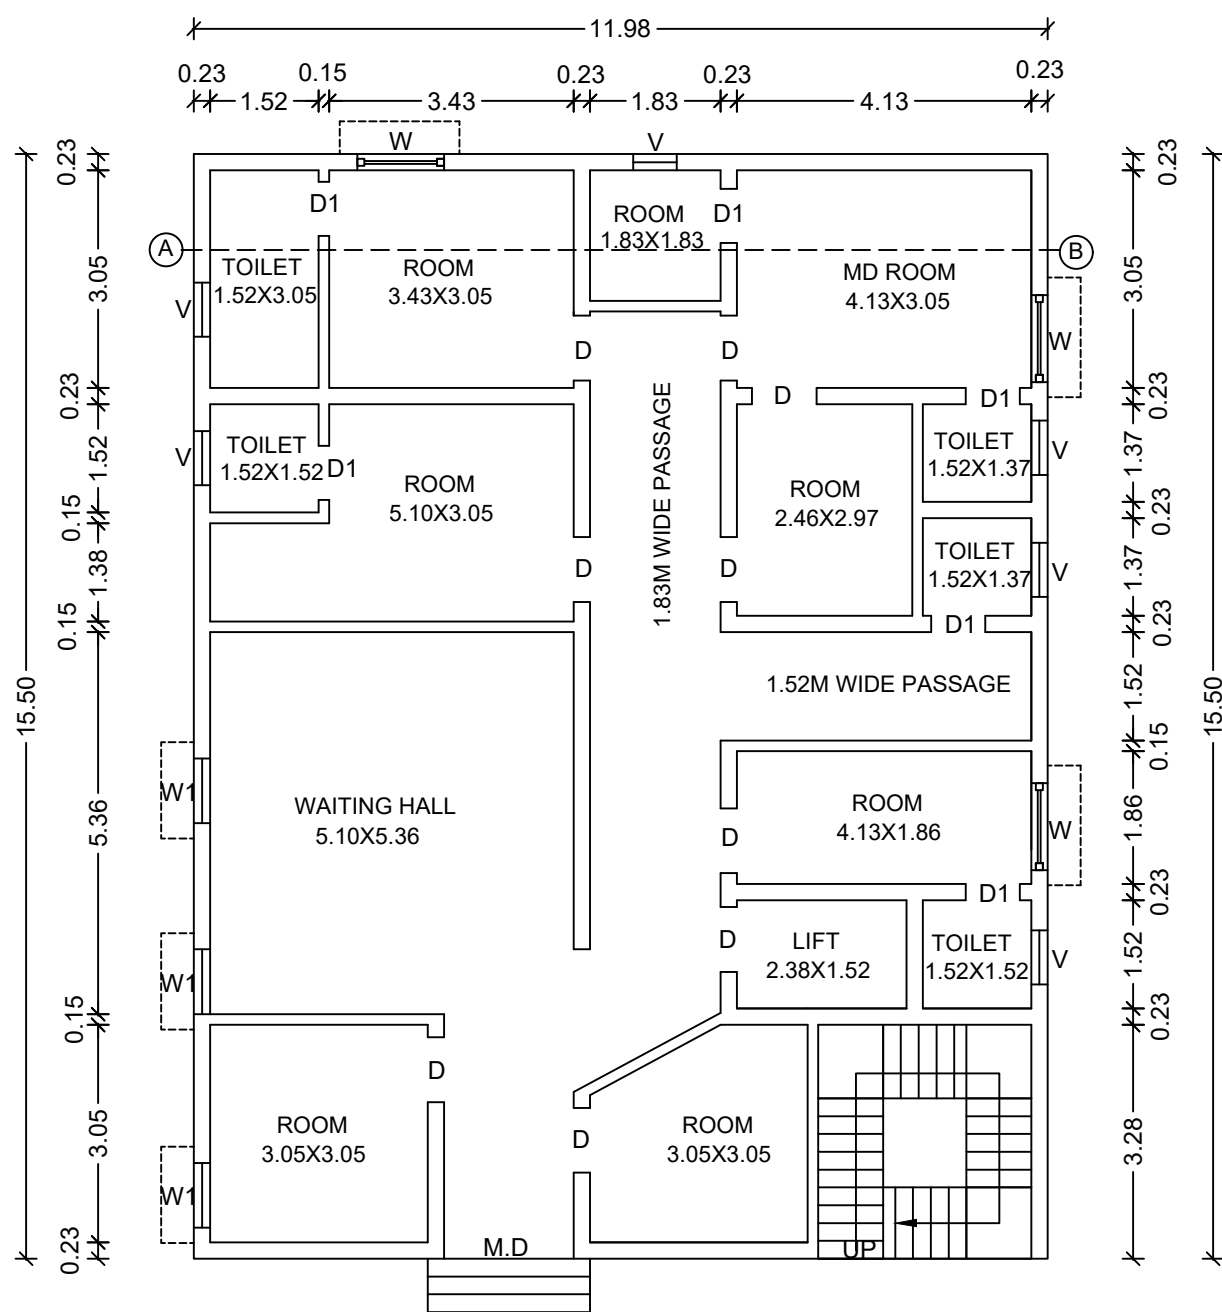
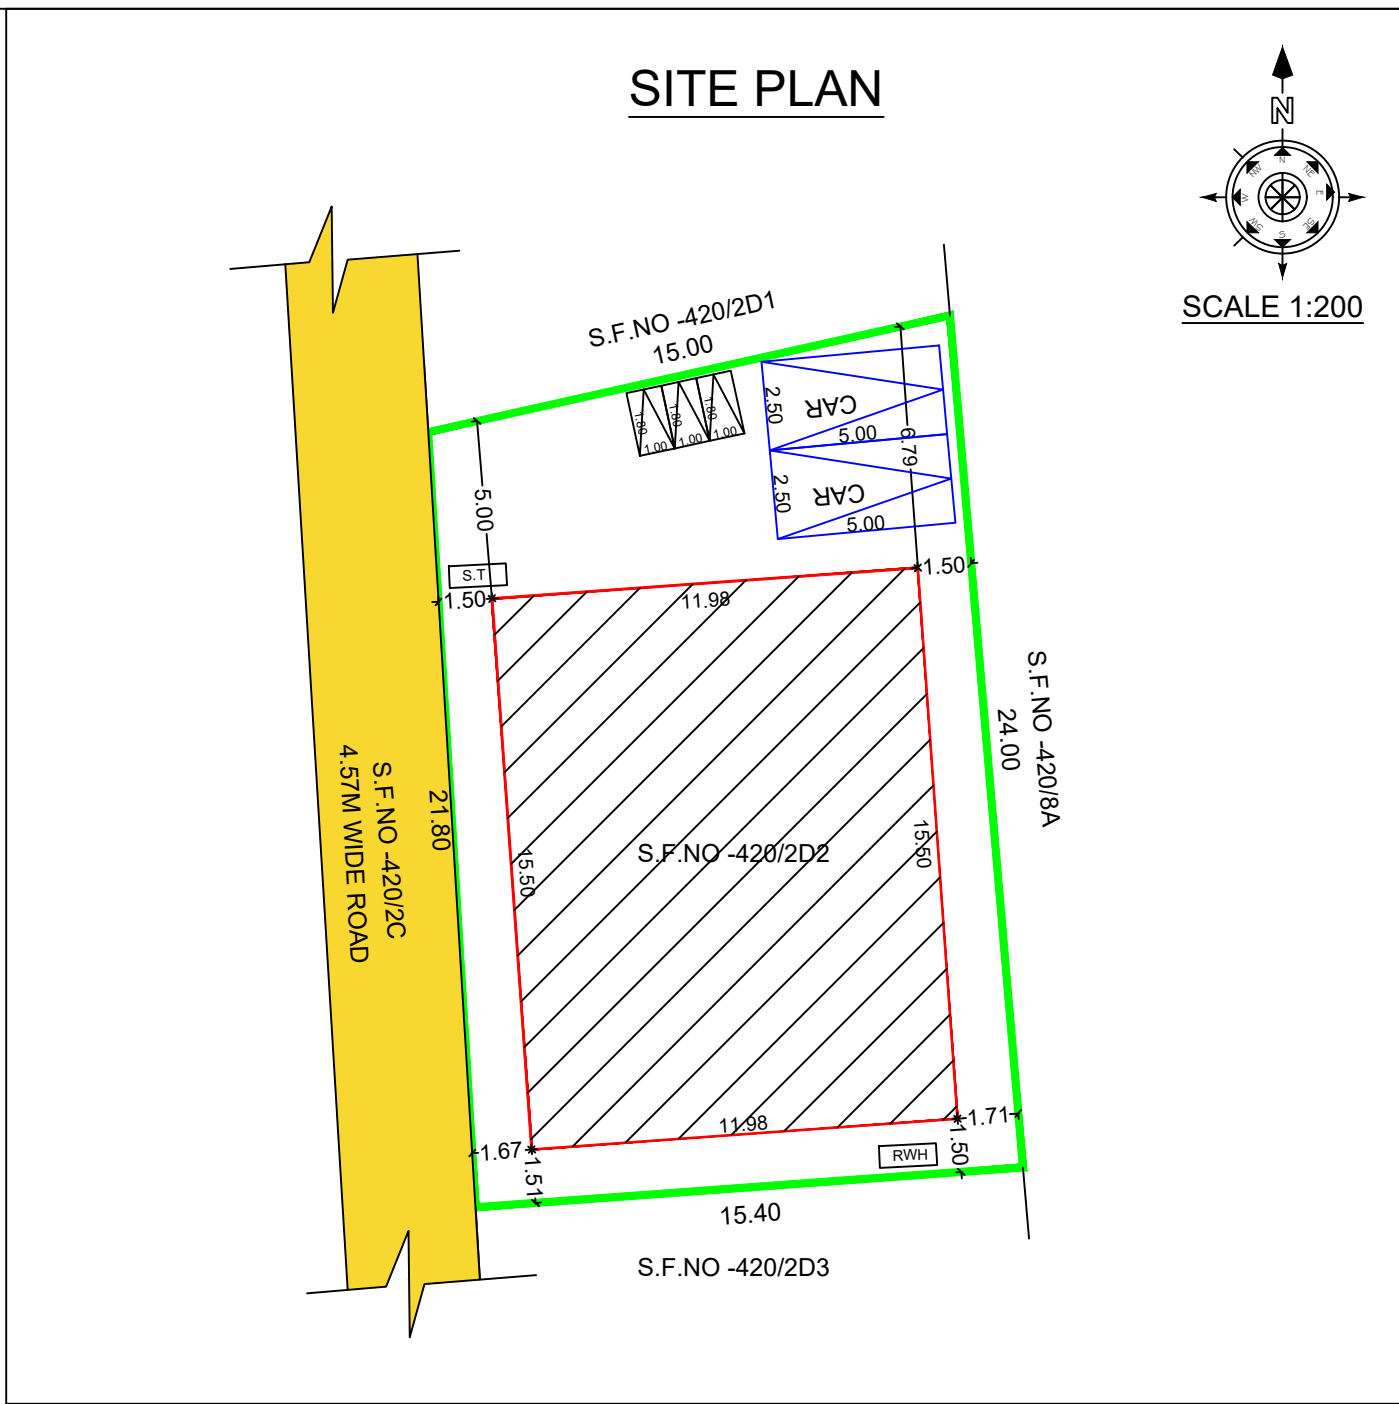
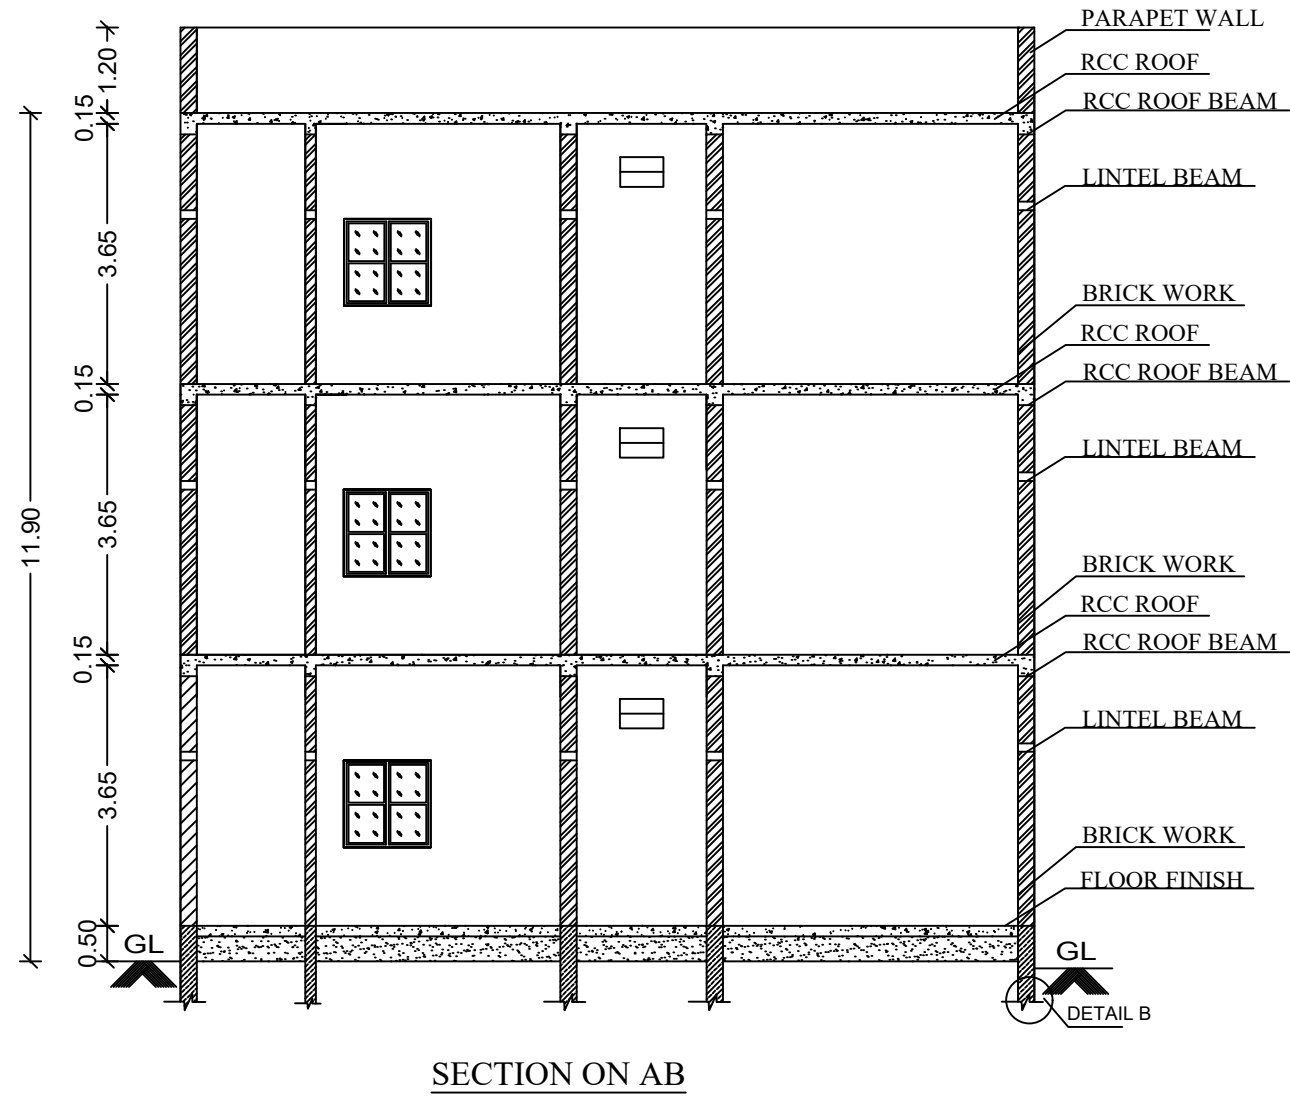



PLAN SHOWING THE EXISTING APPROVED GROUND FLOOR COMMERCIAL BUILDING, FIRST FLOOR RESIDENTIAL BUILDING AND ADDITIONAL PROPOSED CONSTRUCTION OF FIRST FLOOR , SECOND FLOOR FLOOR RCC ROOF RESIDENTIAL BUILDING IN S.F.NO -420/2D2, PATTA NO -7186, AT PARUVATHANAHALLI VILLAGE AND PANCHAYAT, PENNAGARAM TALUK AND DHARMAPURI DISTRICT.

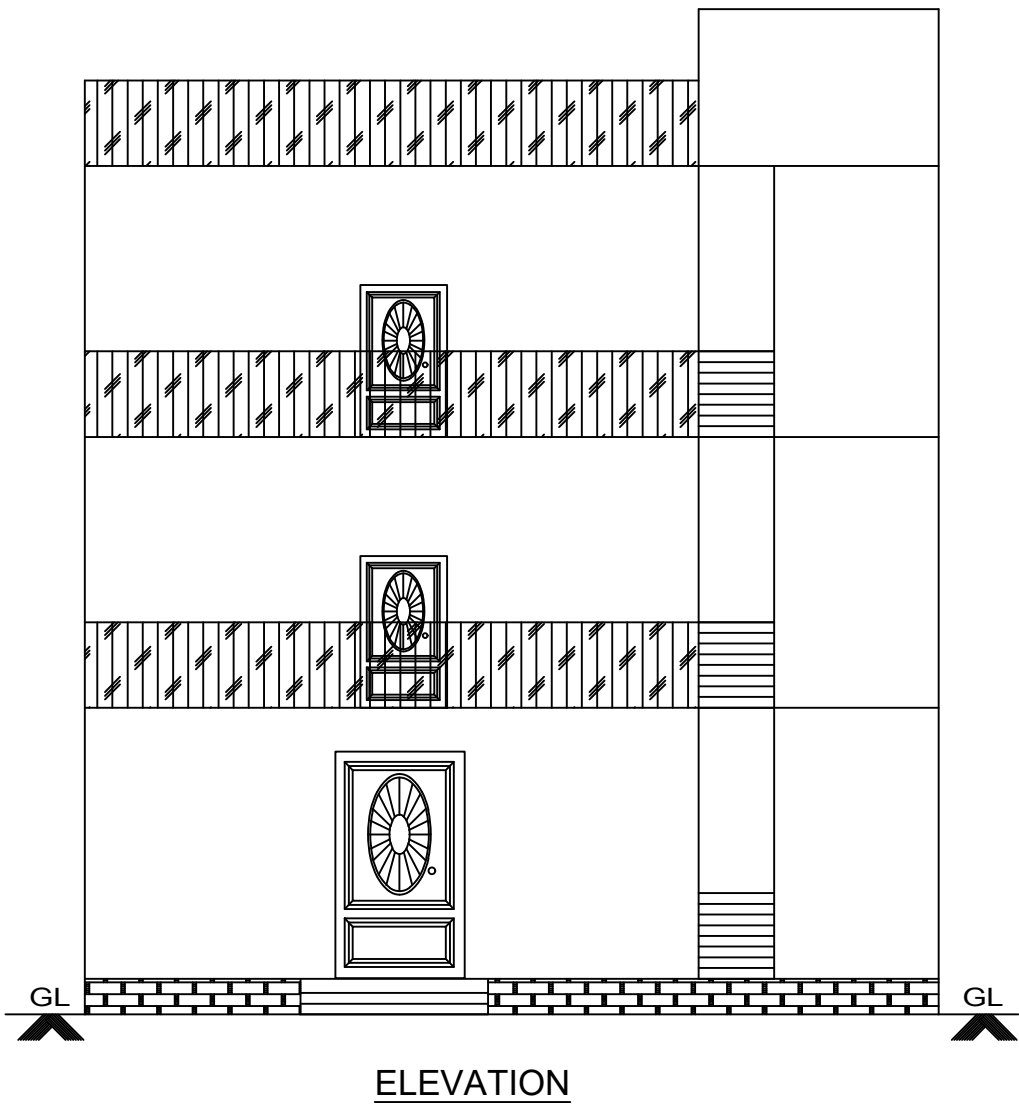







EXISTING APPROVED GROUND FLOOR PLAN
NORTH FACING

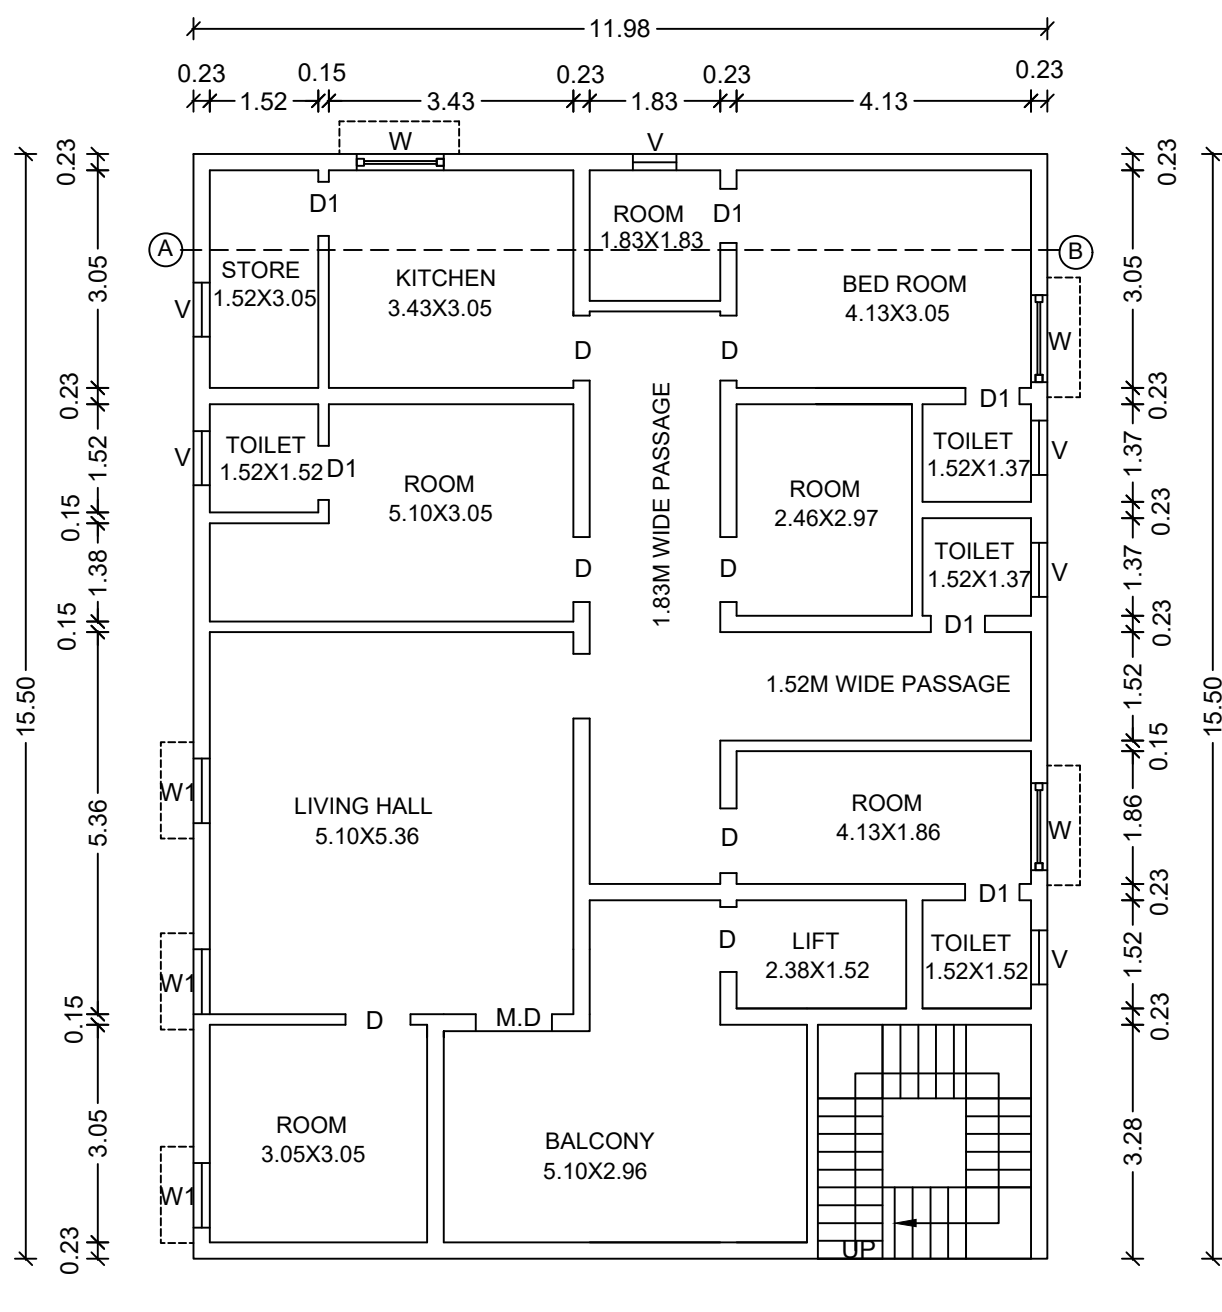


EXISTING APPROVED AND ADDITIONAL
CONSTRUCTION OF FIRST FLOOR PLAN

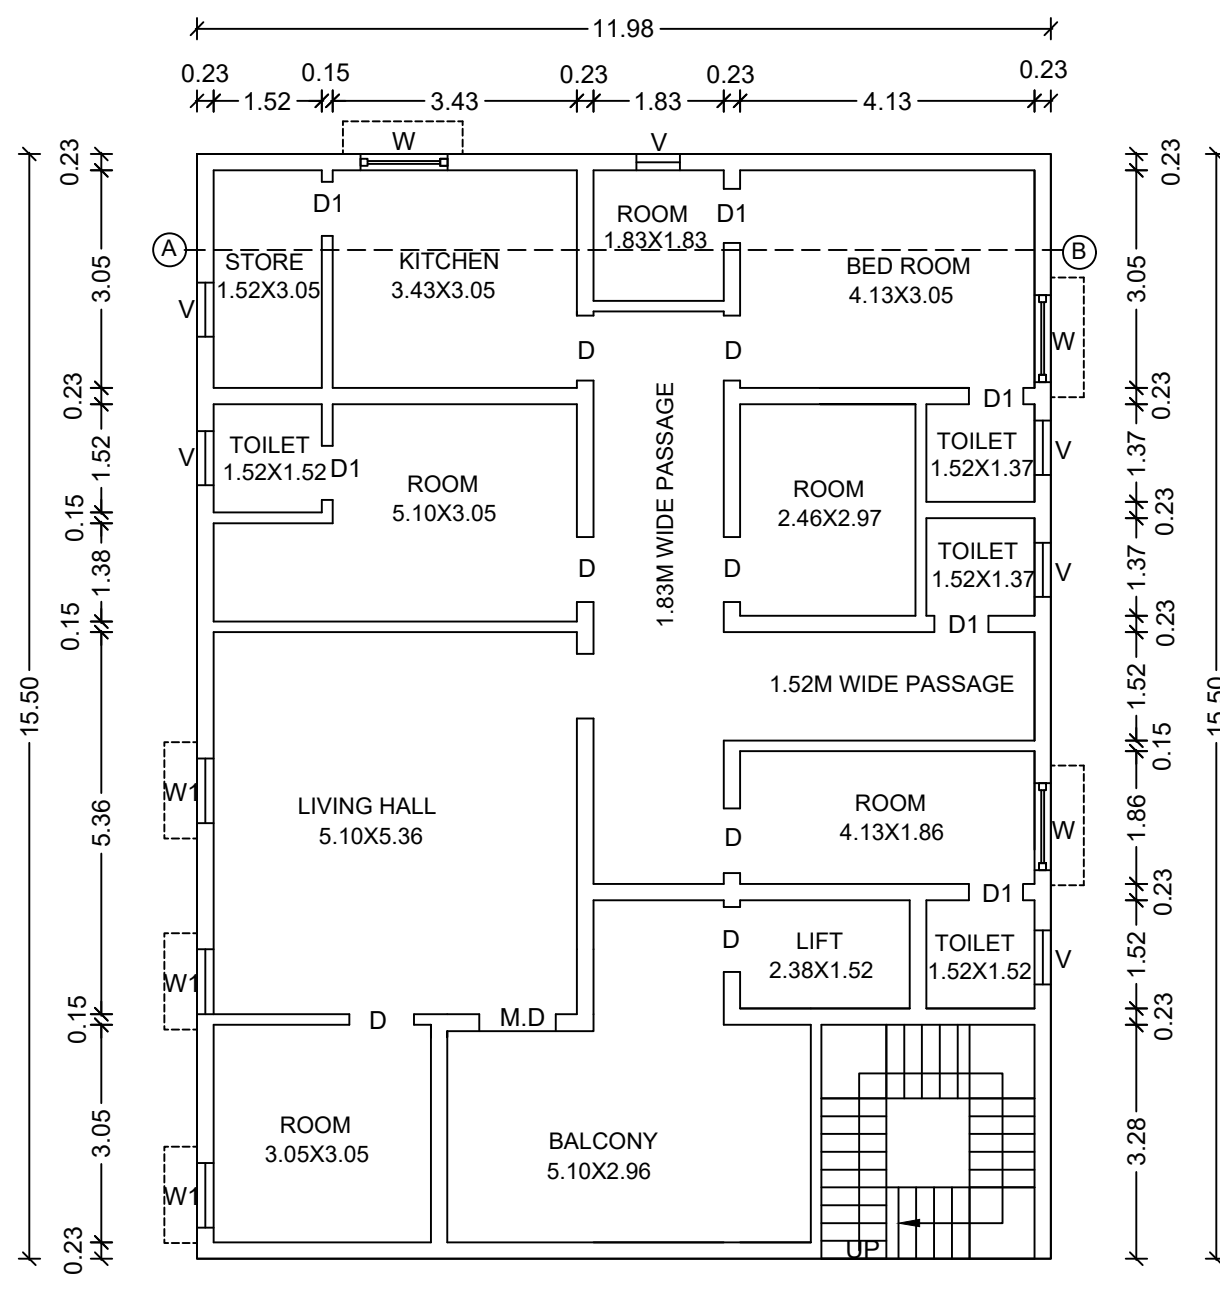

PROPOSED SECOND FLOOR PLAN

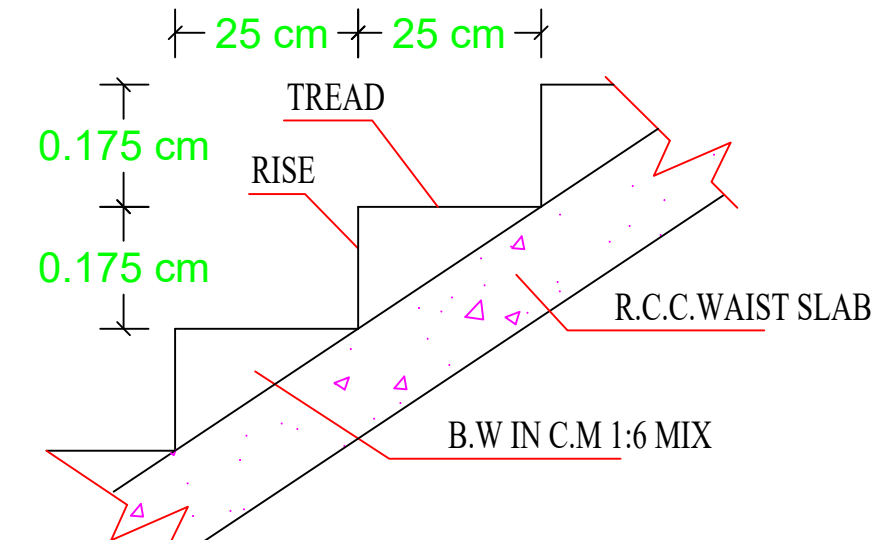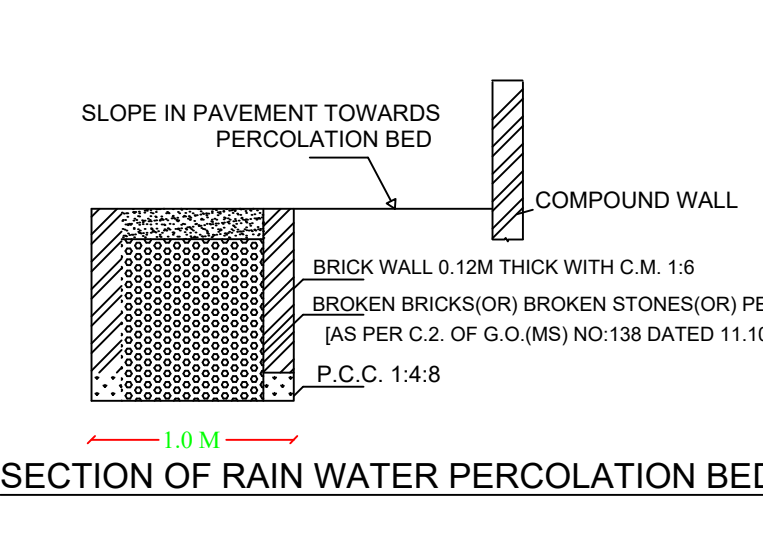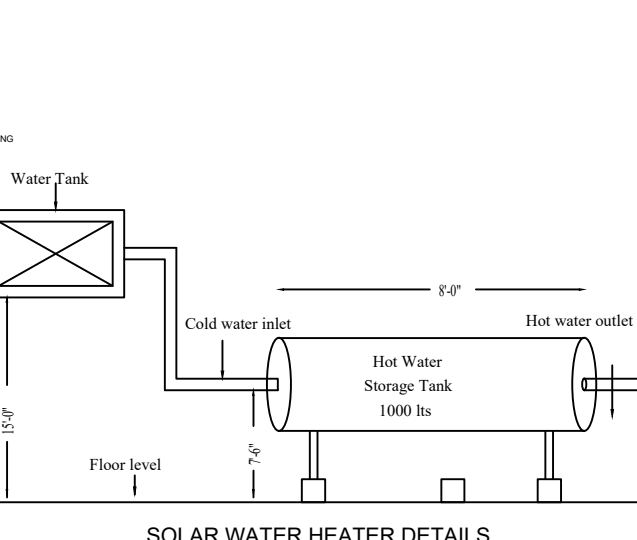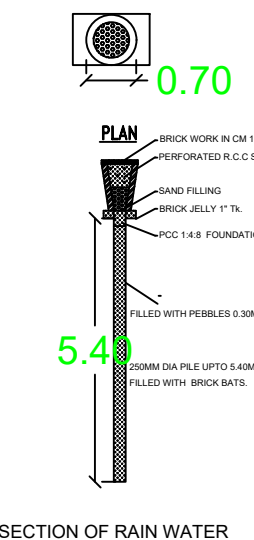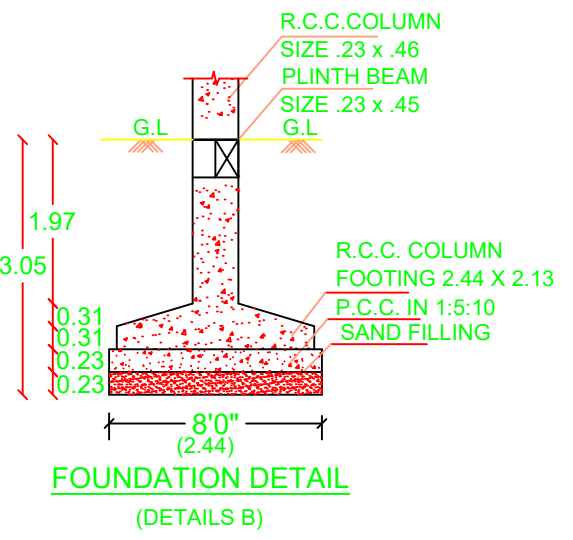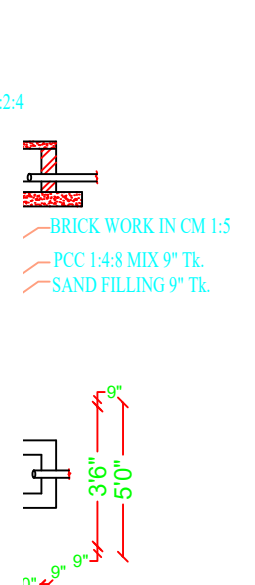

SECTION OF STAIRCASE

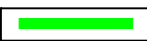OFFICE USE			
TECHNICAL APPROVAL			
This Document is Digitally Data Signed by "SPECIAL OFFICER OF PARUVATHANAHALLI PANCHAYAT, PENNAGARAM PANCHAYAT UNION". So any Steal or sign is not necessary.			
AREA DETAILS			
PARTICULARS		Sq.Mt.	Sq.Ft.
AS PER DOCUMENT AREA		342.14	3682.76
EXISTING APPROVED GROUND FLOOR AREA		183.83	1978.73
EXISTING APPROVED FIRST FLOOR AREA		44.23	476.13
ADDITIONAL CONSTRUCTION OF GROUND FLOOR AREA		1.86	20.02
ADDITIONAL CONSTRUCTION OF FIRST FLOOR AREA		141.46	1522.67
PROPOSED SECOND FLOOR AREA		185.69	1998.77
TOTAL BUILDING AREA		557.07	5996.30
OPEN SPACE		156.45	1684.03
PLOT COVERAGE IN %		54.27	
FLOOR SPACE INDEX		1.63	
SCHEDULE OF JOINERIES		WIDTH	HEIGHT
MD	MAIN DOOR	1.07	2.13
D	DOOR	0.91	2.13
D1	DOOR	0.76	2.13
W	WINDOW	1.22	1.22
W1	WINDOW	1.83	1.22
O	OPEN	1.52	2.13
V	VENTILATOR	0.91	0.61
PARKING DETAILS			
DESCRIPTION		REQUIRED	PROVIDED
CAR		2	2
TWO WHEELER		3	3
COLOUR INDEX			
SITE BOUNDARY			
PROPOSED BUILDING			
EXISTING ROAD			
APPLICANT			
Mr.S.MUNISEKARAN S/o.CHENDRAYAN			
REGISTERED ENGINEER			
Er.S.SAKTHIVEL,B.E., Licensed Building Surveyor, Consulting Engineer, TN.Govt. Registered Professional of DTCP, Registered Engineer Grade-II-01/2024, Registered Structural Engineer Grade-II-02/2022, R.E.(G-3) DMC. No-037/LS/2022/00006, CIVIL INFO No-24/3, Second Floor, Opp:Nagaraj Hospital, Chathiram Street, Dharmapuri-636 701, Cell: 7550315100, 8098094769, Email:civilinfo.dpi@gmail.com.			