


PLAN SHOWING THE PROPSD CONSTRUCTION OF RCC ROOF GROUND FLOOR AND FIRST FLOOR COMMERCIAL BUILDING IN OLD S.F.NO:396,S.F.No:396/1,NEW S.F.NO:396/1A, AT PALAYAM REVENUE VILLAGE, PALAYAMPUDUR PANCHAYAT, NALLAMPALLI PANCHAYAT UNION & TALUK AND DHARMAPURI DISTRICT.

APPLICANT : Mr.M.VIJAY S/o Mr.MAGESH.

SCALE 1:100

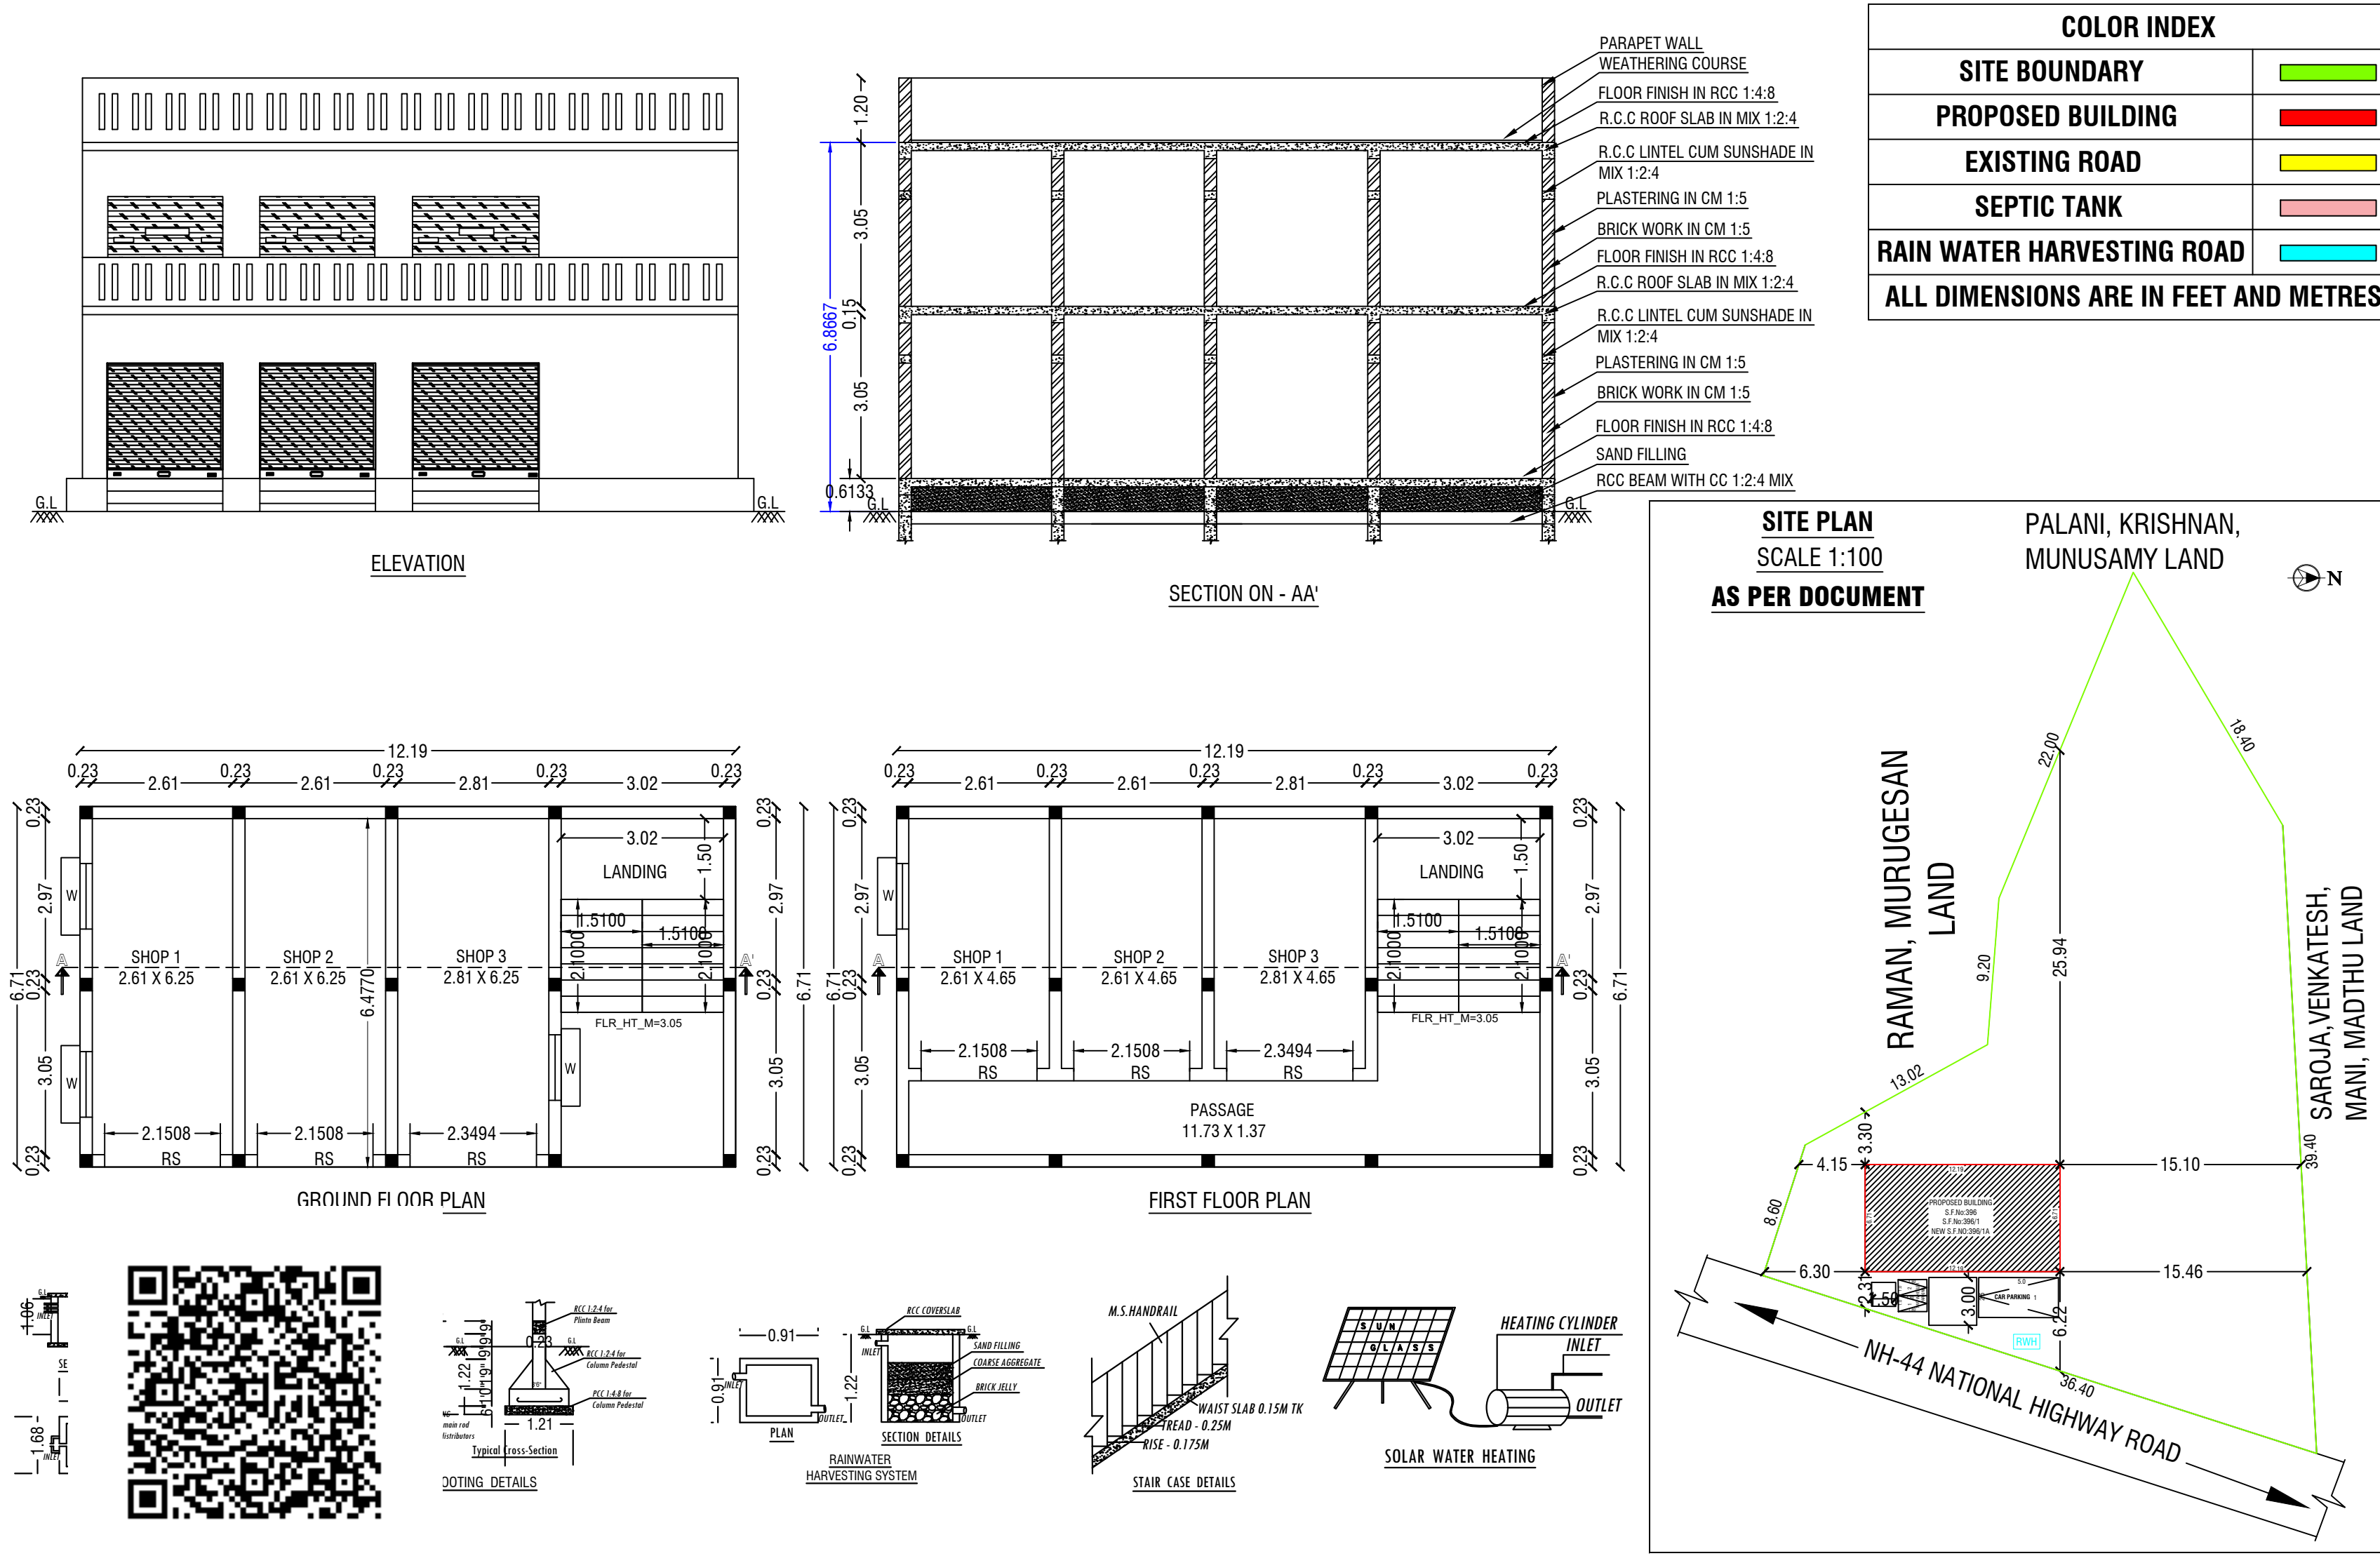

OFFICE USE

AREA STATEMENT

DESCRIPTION	CENT	
SITE EXTENT(DOCUMENT)	23.50 CENT	
DESCRIPTION	SQ.FT	SQ.M
PRO.GROUND FLOOR	880.38	81.79
PRO.FIRST FLOOR	880.38	81.79
TOTAL AREA	1760.76	163.58

FSI DETAILS:-

$$\frac{\text{Total All Floor Area}}{\text{Total Land Area}} = \frac{163.58}{950.00} = \text{FSI} = 0.172$$

SCHDULE OF JOINERIES

TYPE	DESCRIPTION	SIZE
RS	ROLLING SHUTTER	2.34 X 2.13
RS	ROLLING SHUTTER	2.15 X 2.13
W	WINDOW	1.22 X 1.22

APPLICANT

Mr.M.VIJAY S/o Mr.MAGESH.

REGISTERED ENGINEER

Er.M.LAKSHMANAN, B.E., Civil.,
TN Govt. Registration of Professional
Reg. No : 037 / LS / 2021 /00015
MK & VINO CONSTRUCTION
#1/58, Oddapatti (Vill), Collectorate (Po)
Dharmapuri District - 636705.
Cell : 8778639319, 9788087593