


PLAN SHOWING THE PROPOSED ADDITIONAL CONSTRUCTION OF GROUND FLOOR AND FIRST FLOOR RESIDENTIAL BUILDING IN EX.HOUSE DR.NO: 6 / 255 , S.NO: 47 / 1 , CHELLAPPANAICKANPATTI VILLAGE PANCHAYAT , NATHAM TALUK , DINDIGUL DISTRICT

NAME OF APPLICANT :- Mrs.V.MUTHULAKSHMI , W/O.SELVARAJ.

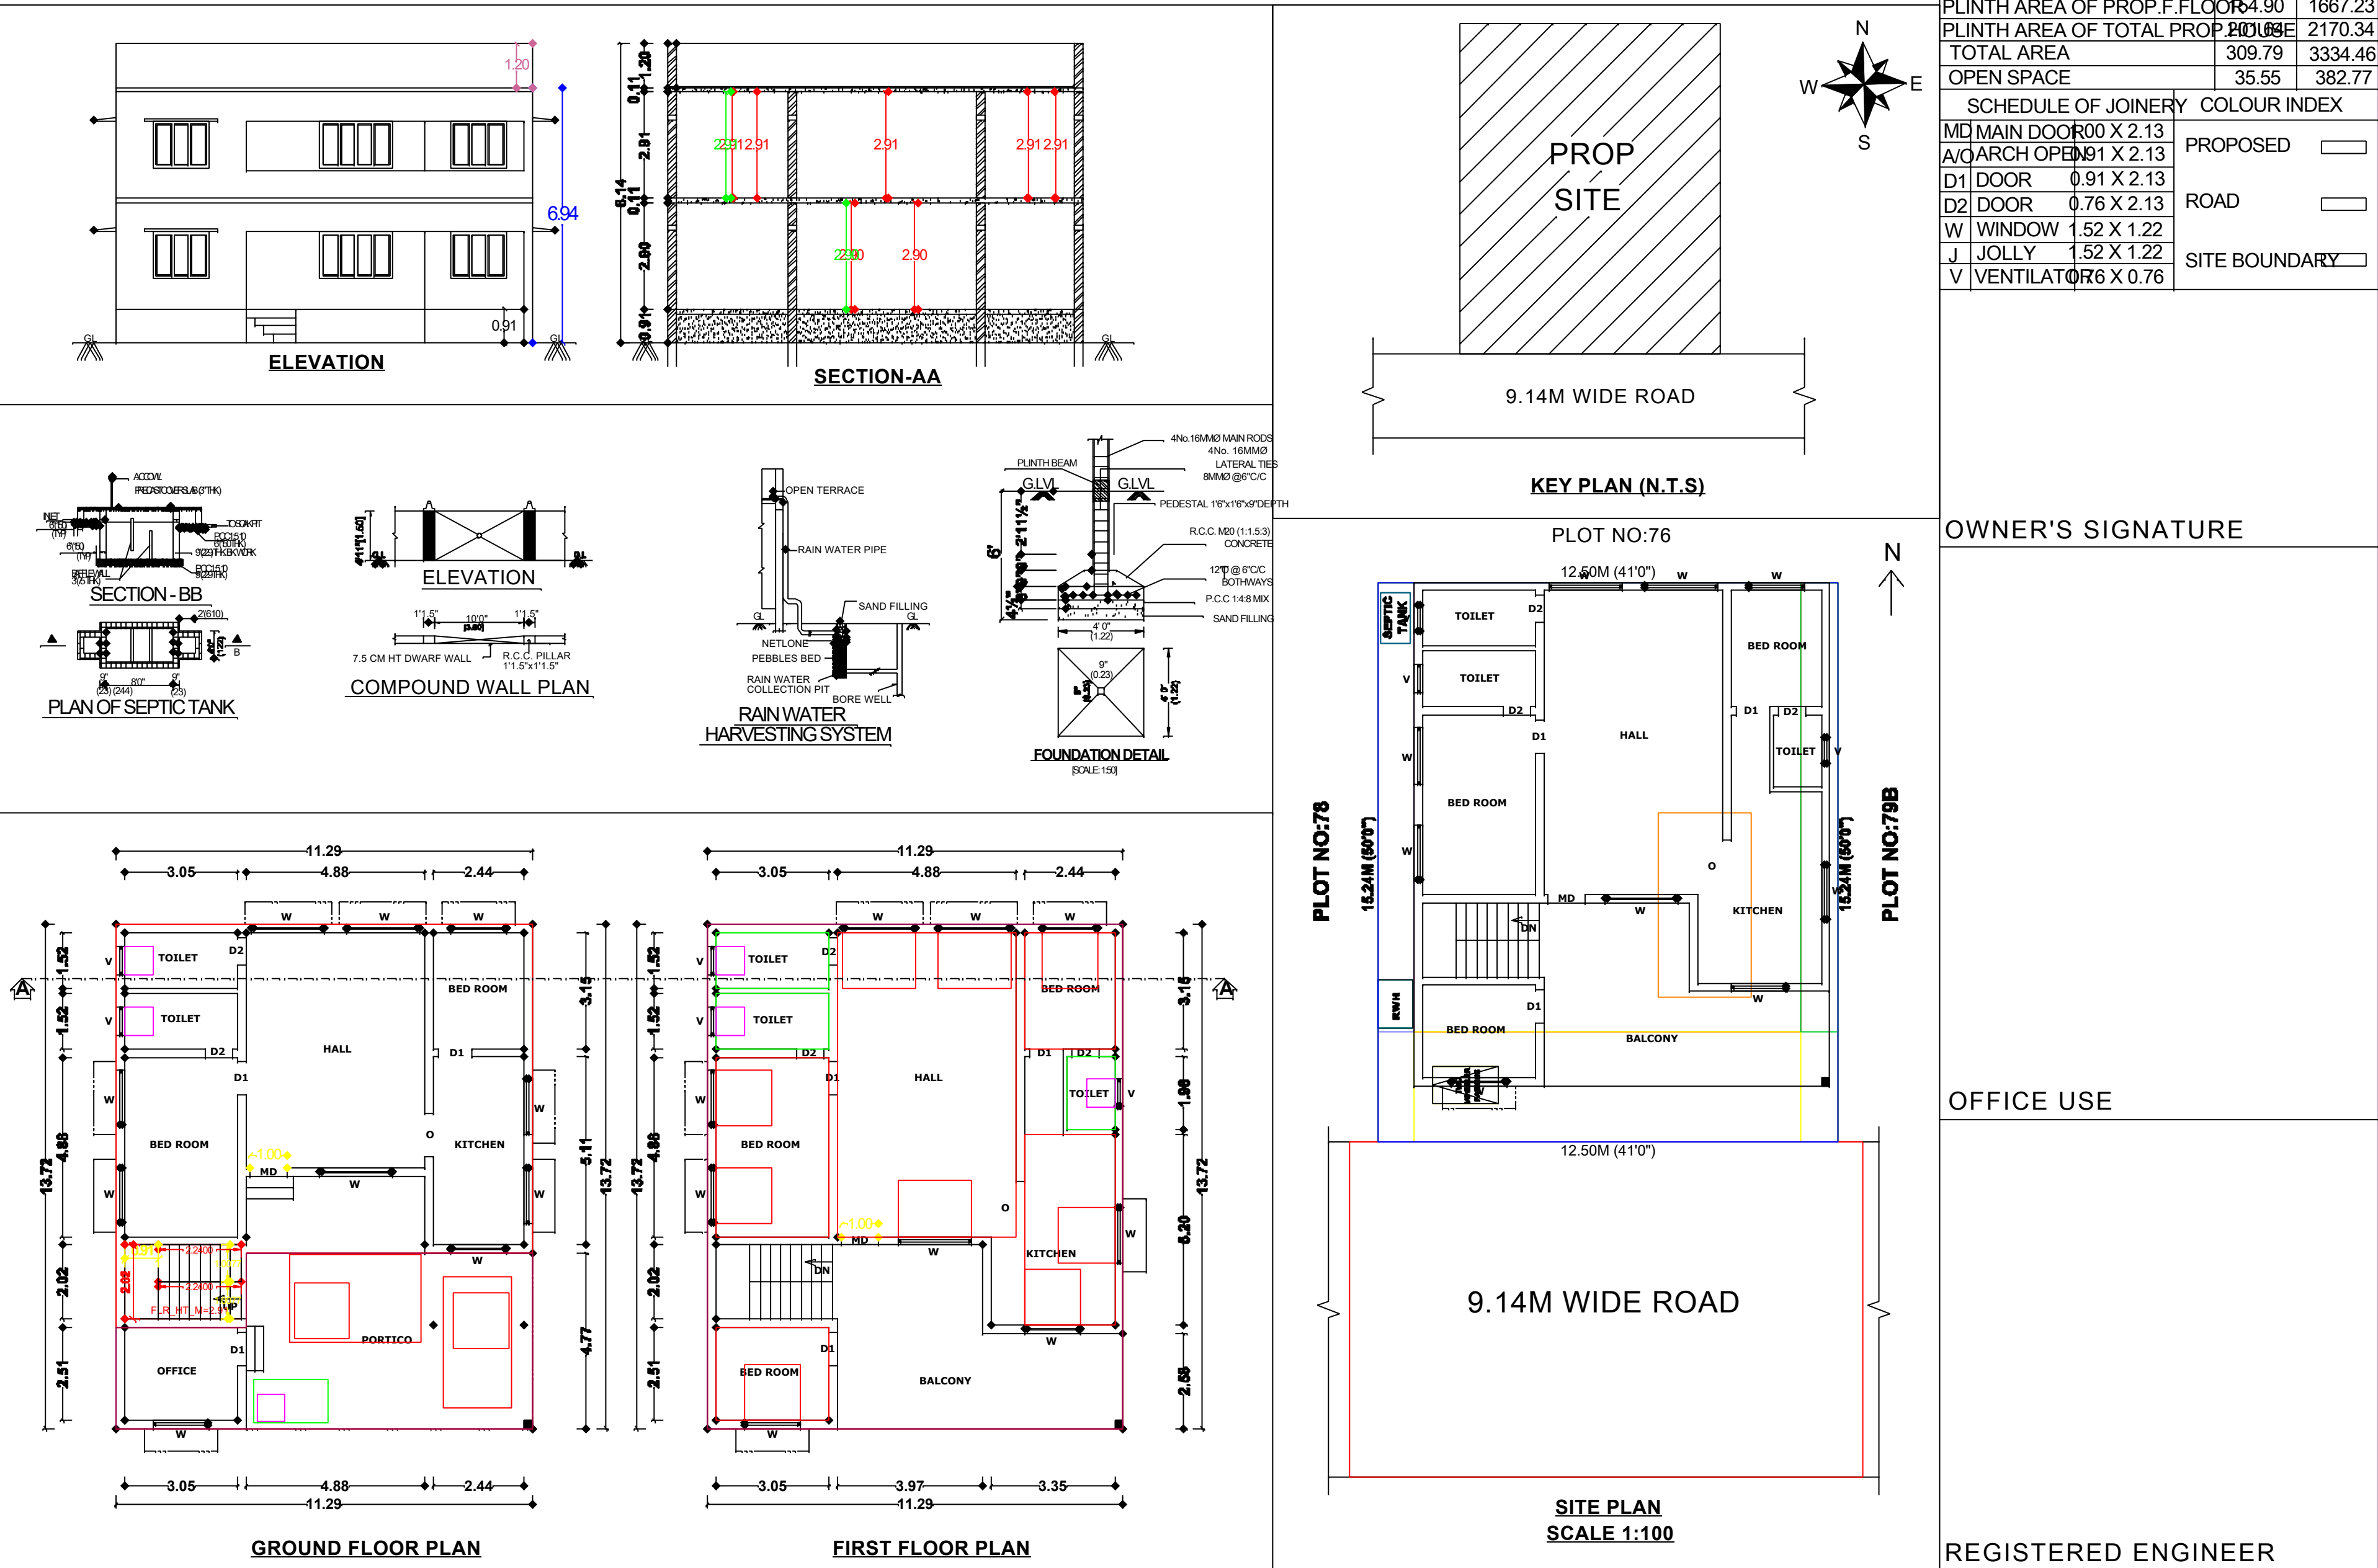

PLAN INFO
PLOT_AREA_M2=190.45
AS_AT_SITE=190.45
FMB_OR_PLR=190.45
AS_PER_DOCUMENT=190.45
DISTRICT=DINDIGUL
TALUK=NATHAM
SURVEY_NO=47/1
PATTA_NO=0
IS_SWIMMING_POOL_EXISTS=NO
IS_APPROVED_LAYOUT=NO
SINGLE_FAMILY_BLDG=NO
CRZ=NO
SECURITY_ZONE=NO
ACCESS_WIDTH_M=9.14
ROAD_WIDTH=9.14
ROAD_LENGTH=500
AVG_PLOT_DEPTH= 15.24
AVG_PLOT_WIDTH= 12.50
LAND_USE_ZONE = RESIDENTIAL
PLOT_NO= 0
RWH_DECLARED=YES
OSR_APPLICABLE=NO
OSR_SURR_BUYBACK_RETAIN=NO
PREMIUM_FSI_REQUIRED=NO
BUILDING_NEAR_TO_RIVER=NO
AREA_TYPE=OTHERS
BUILDING_NEAR_MONUMENT=NO
BUILDING_NEAR_GOVT_BLDG=NO
PROVISION_FOR_GREEN_BUILDINGS_AND_SUSTAINABILITY=YES
FIRE_PROTECTION_AND_FIRE_SAFETY_REQUIREMENTS=YES
IF_HERITAGE_TOWN_LESSTHAN_1KM_RADIUS=NO
JURISDICTION_TYPE=VILLAGE_PANCHAYAT