
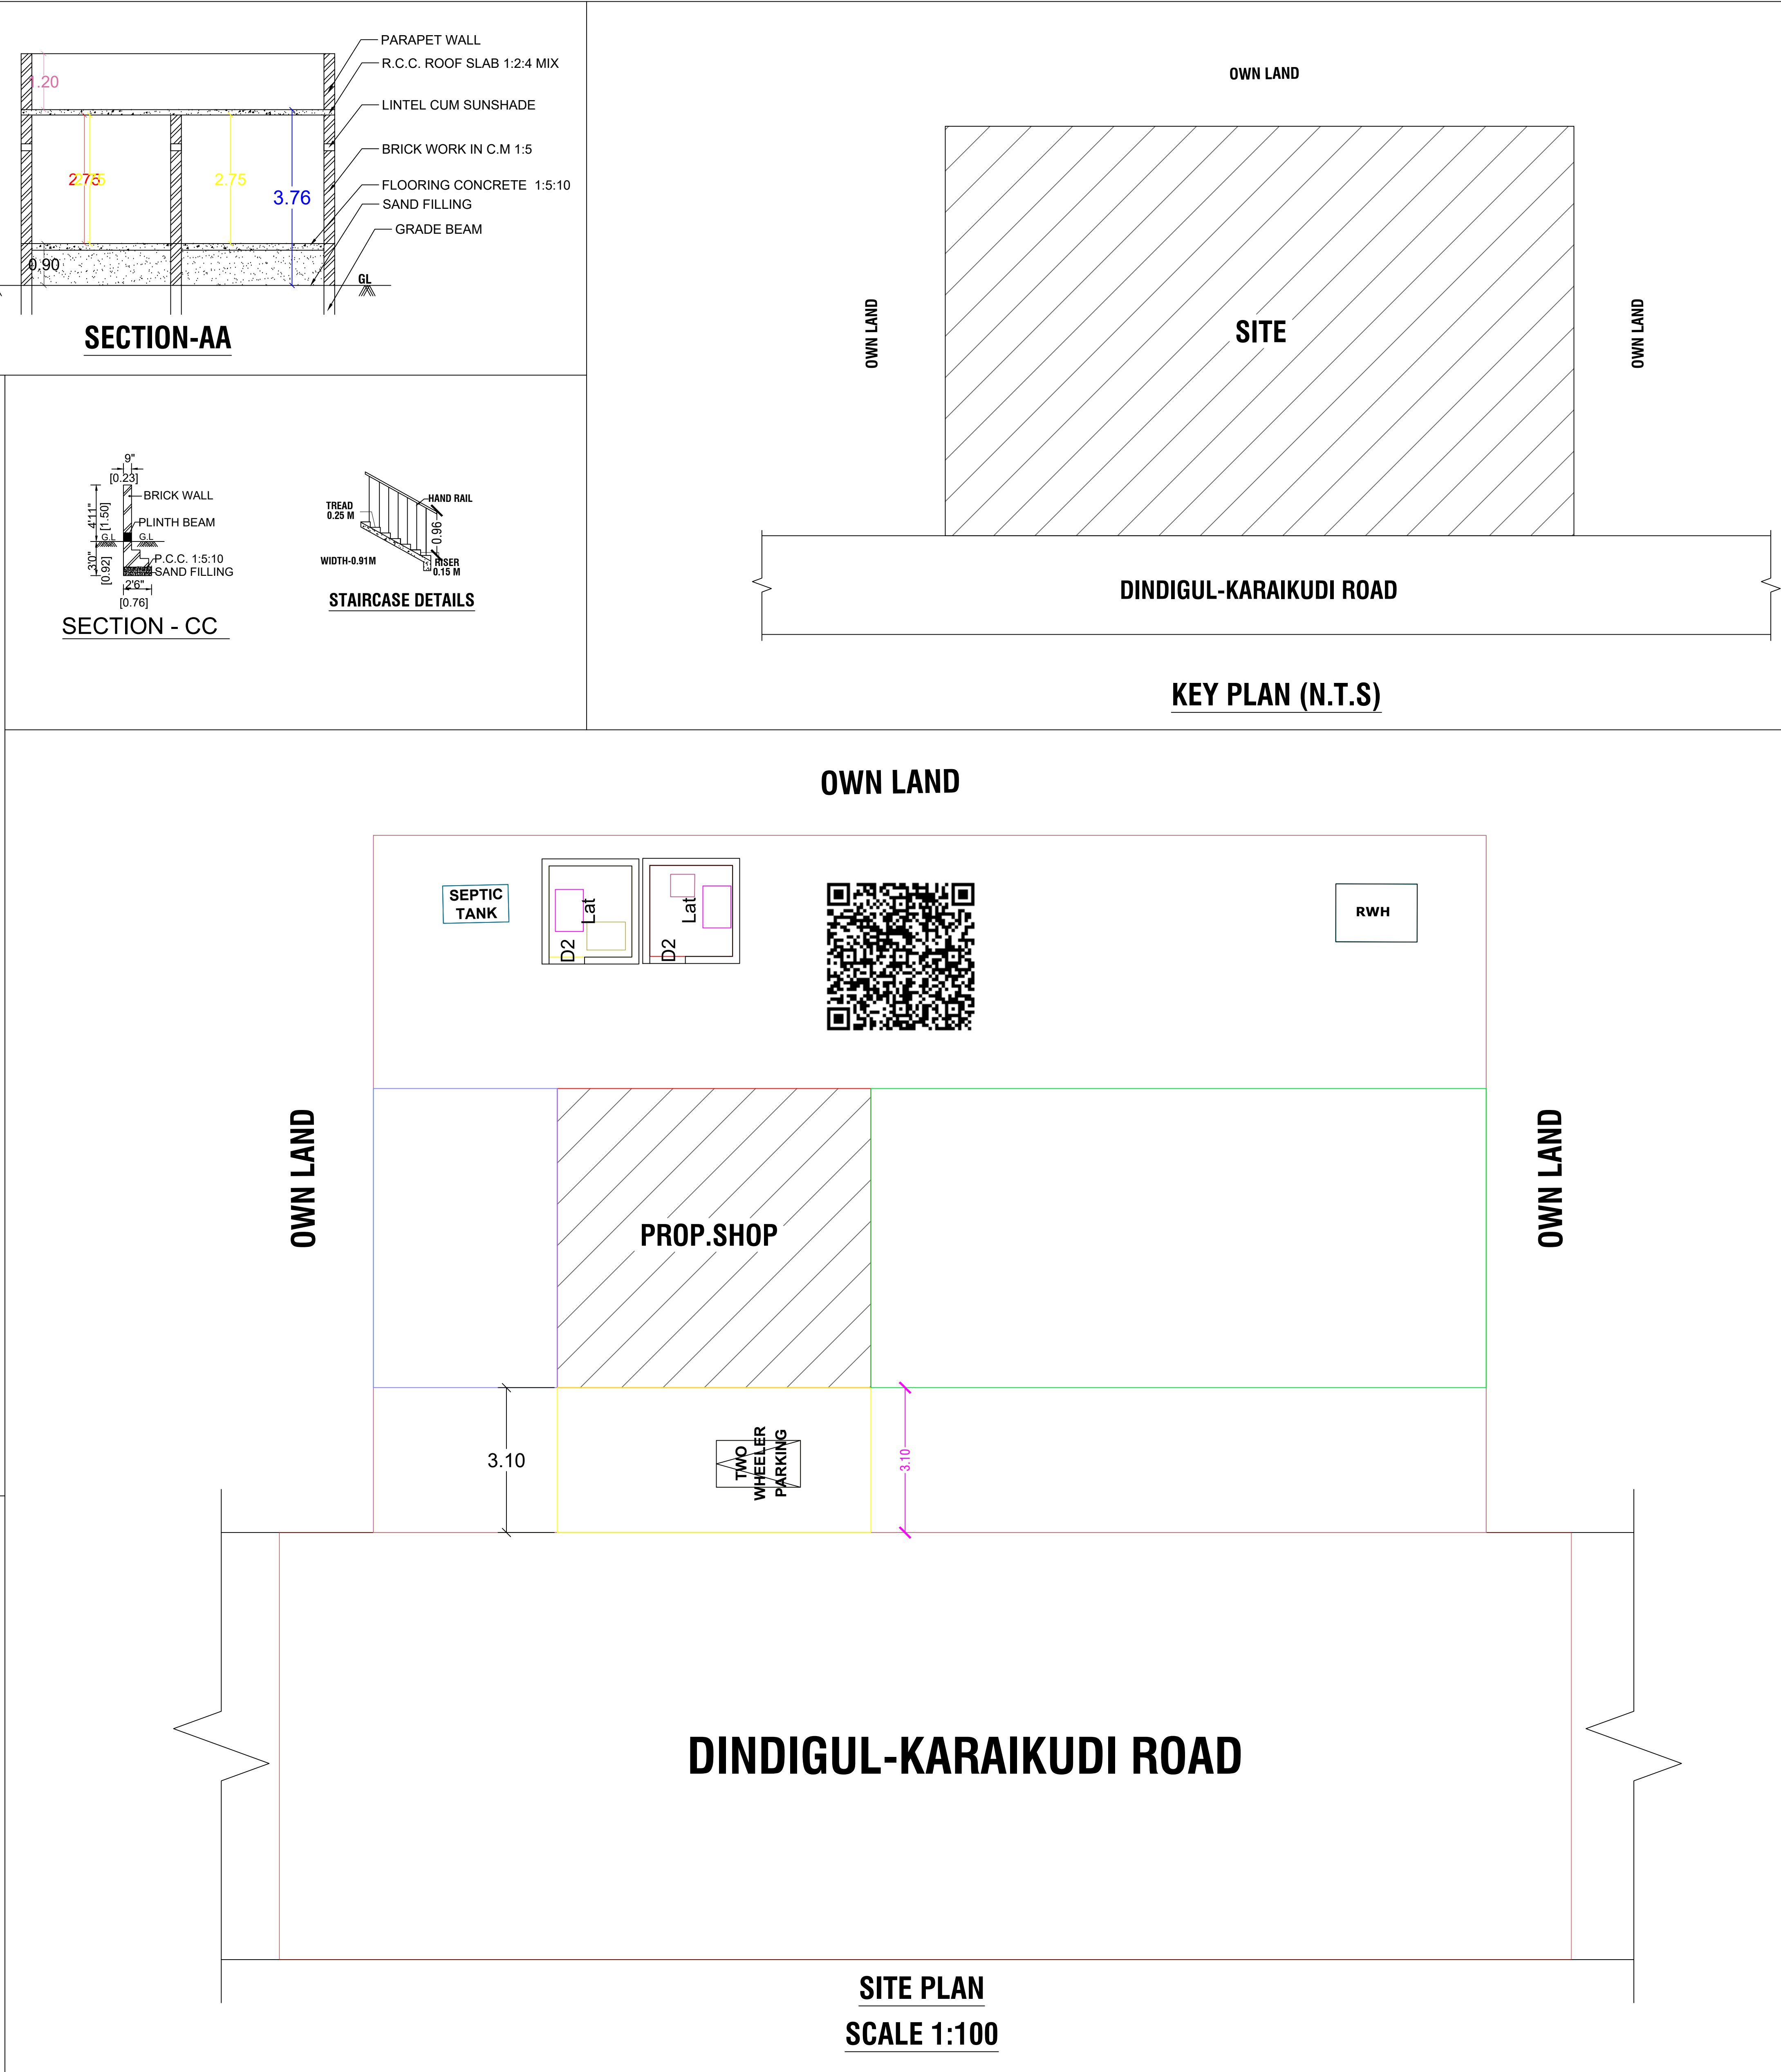
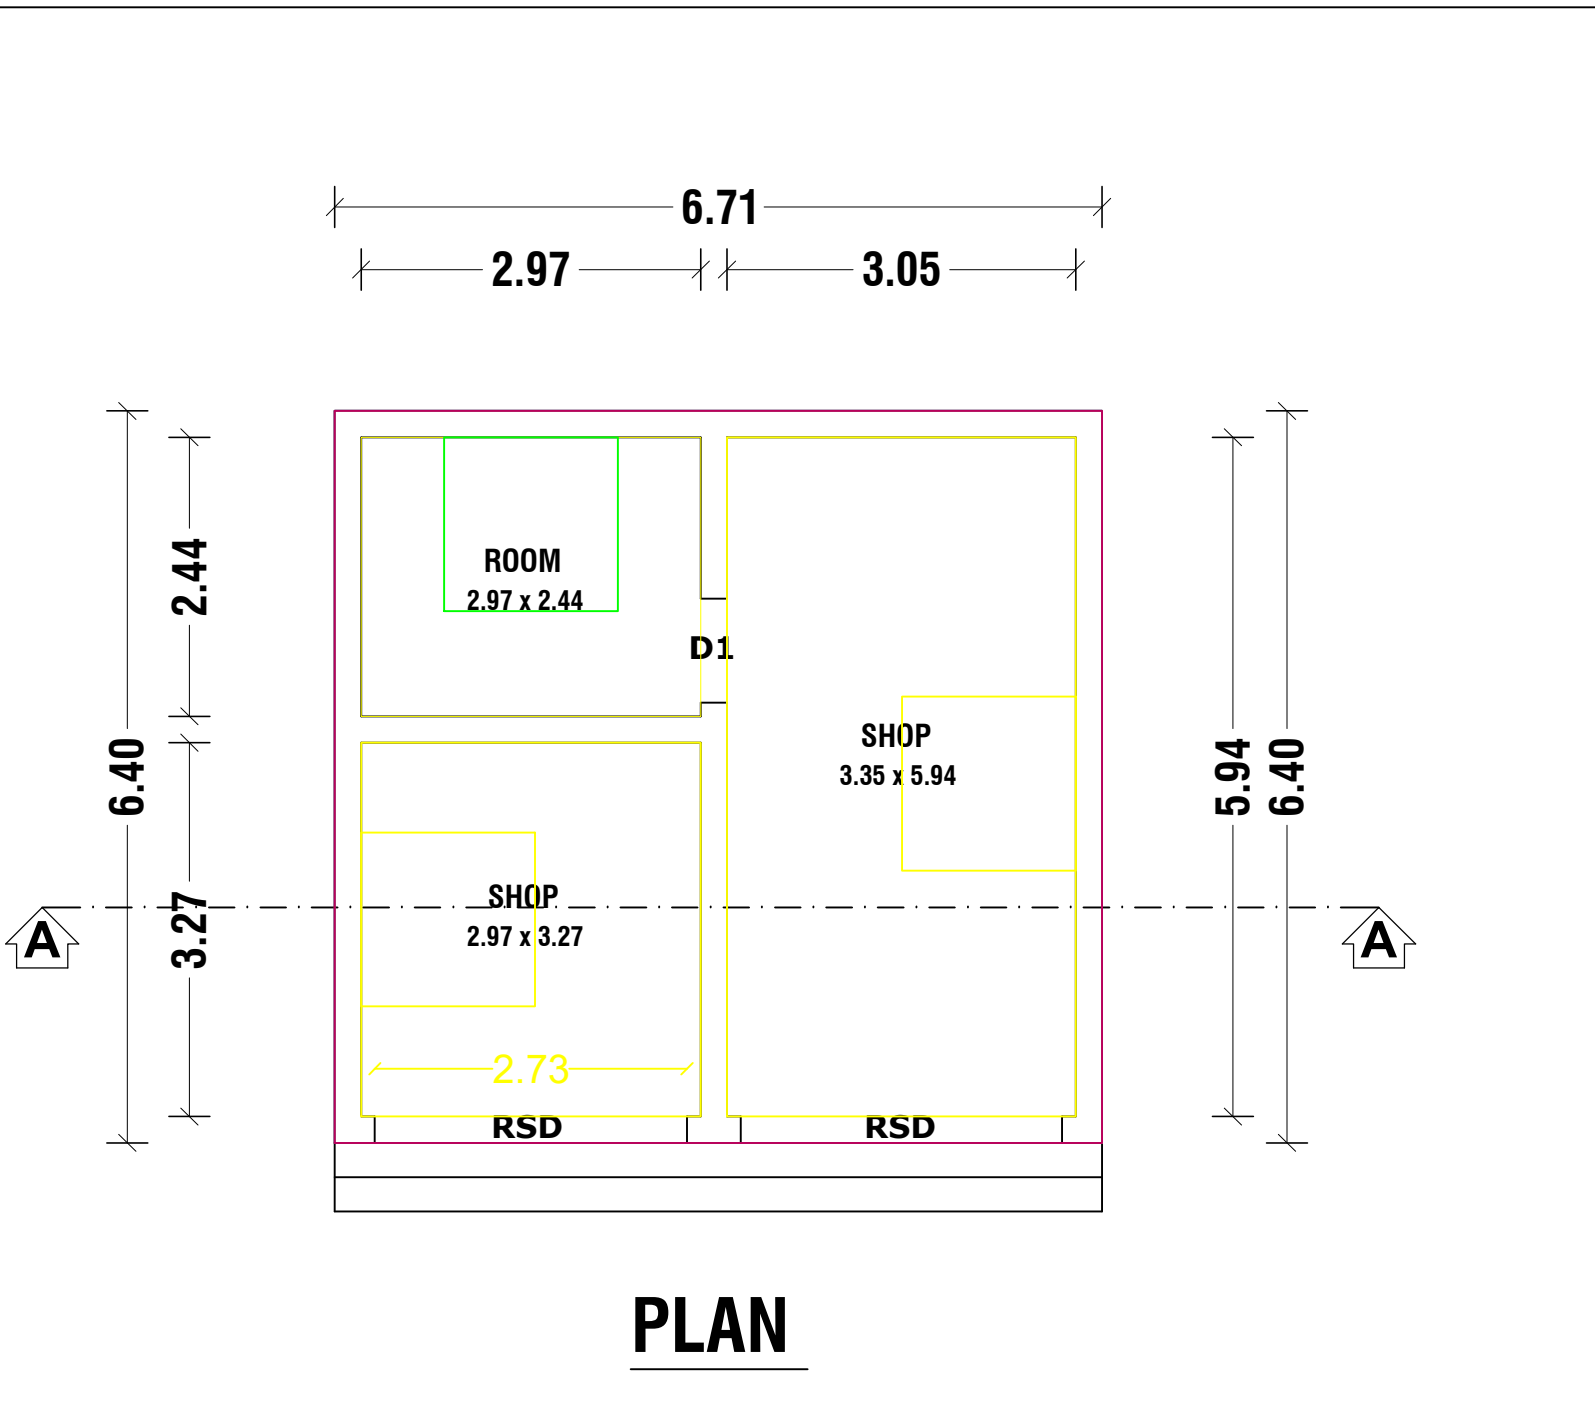
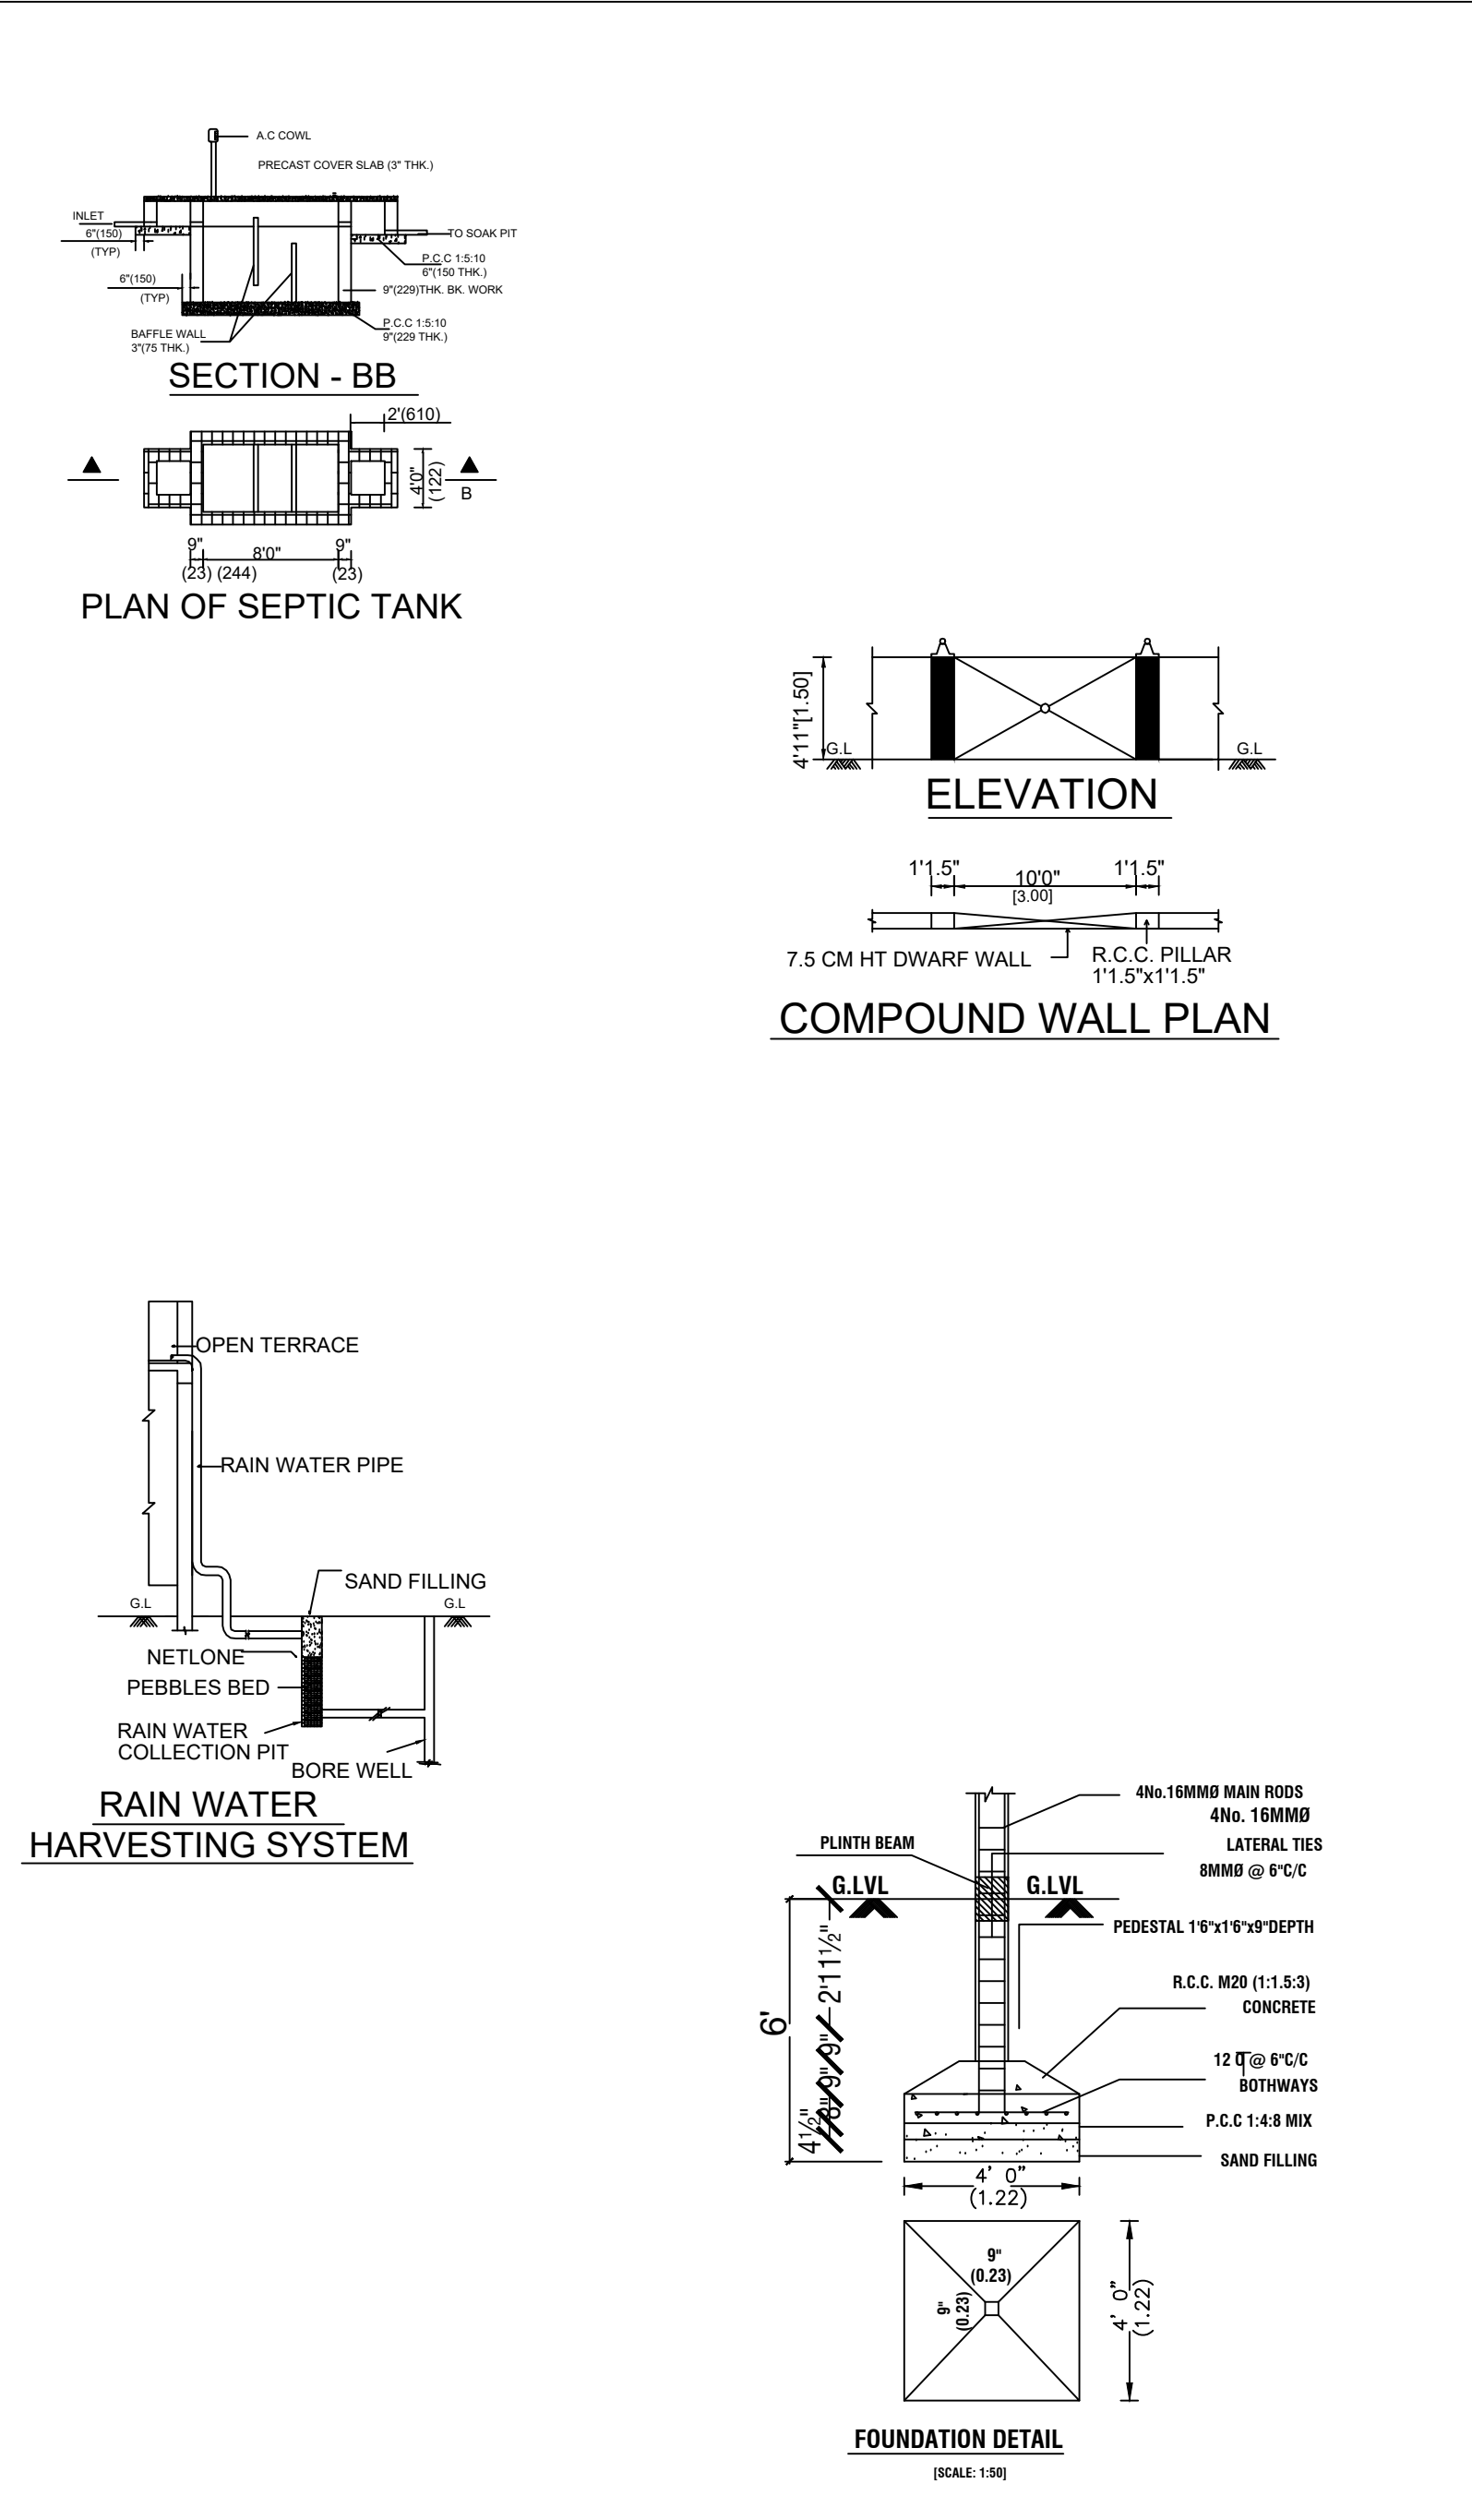


PLAN SHOWING THE PROPOSED CONSTRUCTION OF RCC ROOF SHOP BUILDING IN S.NO: 674 / 1 , PUNNAPPATTI VILLAGE AND PANCHAYAT , NATHAM TALUK , DINDIGUL DISTRICT.

NAME OF APPLICANT :- Mrs.A.ANDAL , S/O.Mr.ASHOKAN.

OFFICE USE:

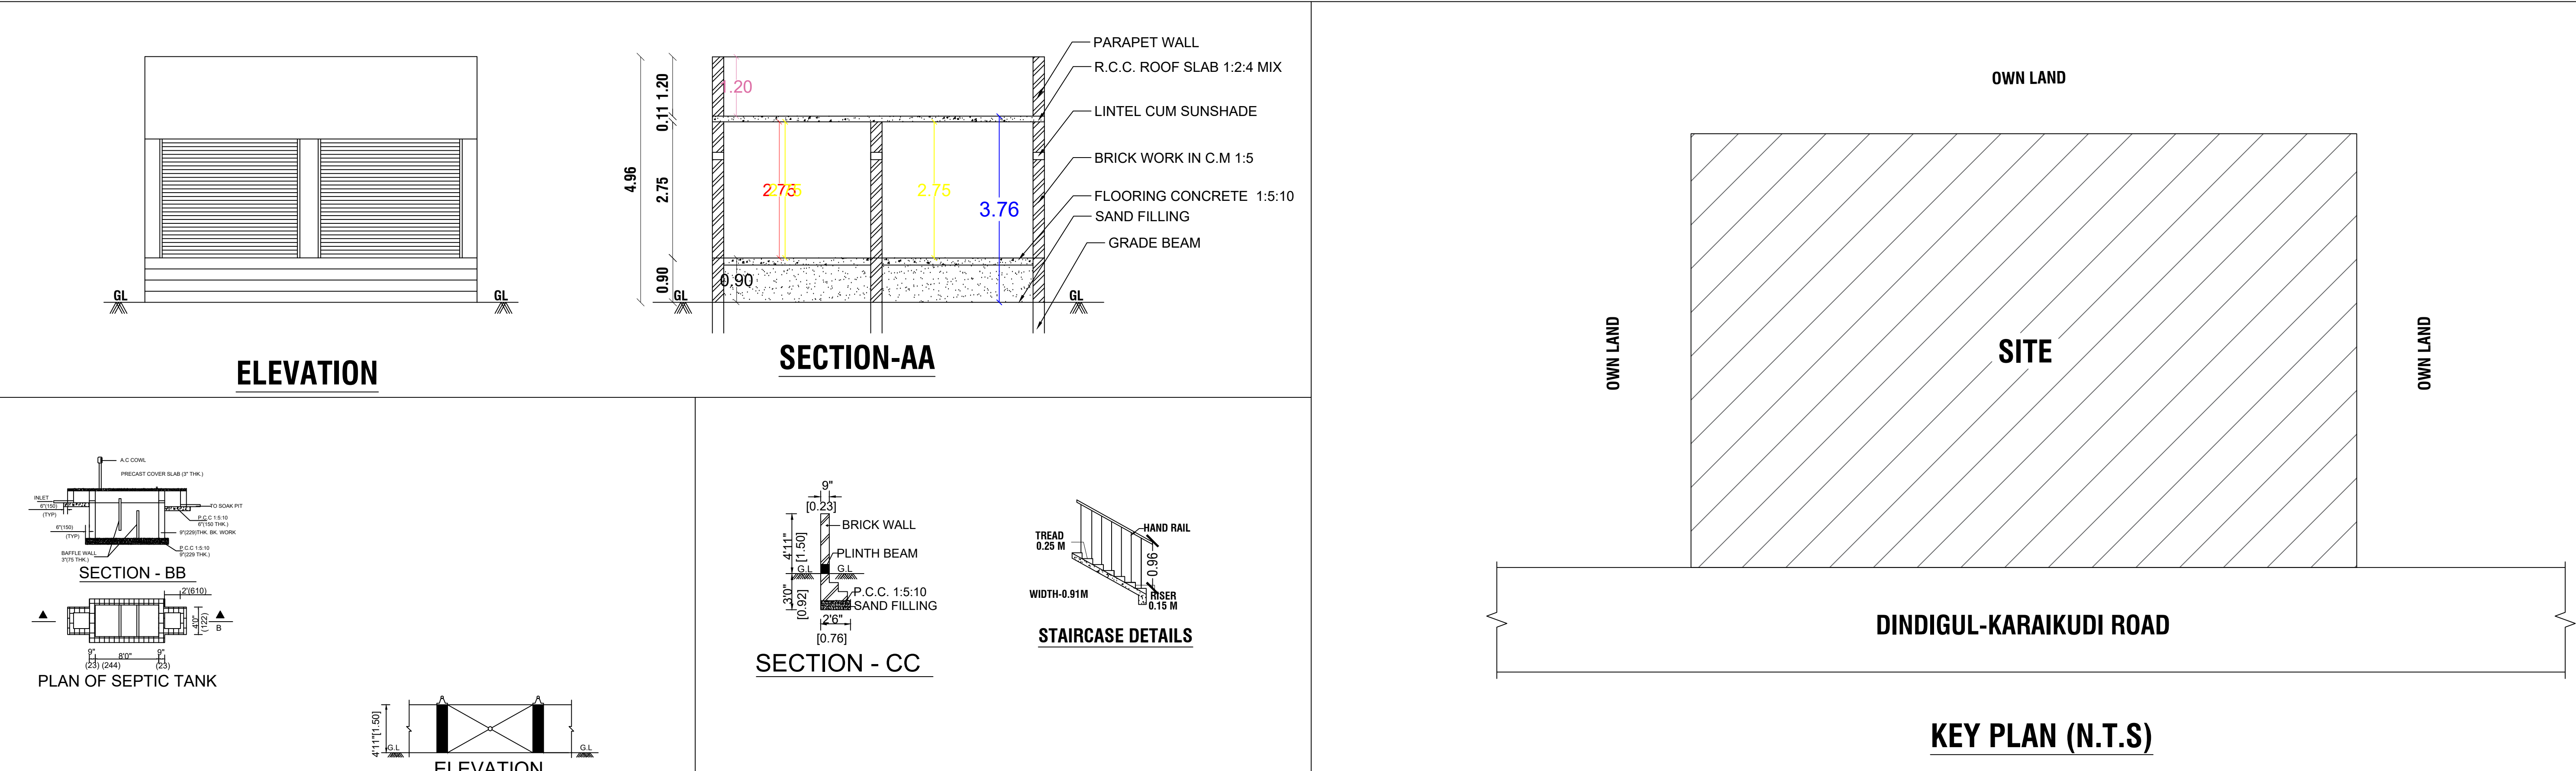

| SCHEDULE OF JOINERY            |            |             | COLOUR INDEX  |                      |
|--------------------------------|------------|-------------|---------------|----------------------|
| MD                             | MAIN DOOR  | 1.00 X 2.13 | PROPOSED      | <input type="text"/> |
| A/O                            | ARCH OPEN  | 0.91 X 2.13 |               |                      |
| D1                             | DOOR       | 0.91 X 2.13 |               |                      |
| D2                             | DOOR       | 0.76 X 2.13 | ROAD          | <input type="text"/> |
| W                              | WINDOW     | 1.52 X 1.22 |               |                      |
| J                              | JOLLY      | 1.52 X 1.22 | SITE BOUNDARY | <input type="text"/> |
| V                              | VENTILATOR | 0.76 X 0.76 |               |                      |
| AREA DETAILS                   |            |             | SQ.MT         | SQ.FT                |
| PLOT AREA(AS PER DOCUMENT)     |            |             | 355.16        | 3822.91              |
| PLOT AREA(AS PER SUPERIMPOSED) |            |             | 355.16        | 3822.91              |
| PLINTH AREA                    |            |             | 42.94         | 462.20               |
| OPEN SPACE                     |            |             | 312.22        | 3360.71              |
| F.S.I                          |            |             | 0.12          |                      |

OWNER'S SIGNATURE

REGISTERED ENGINEER