
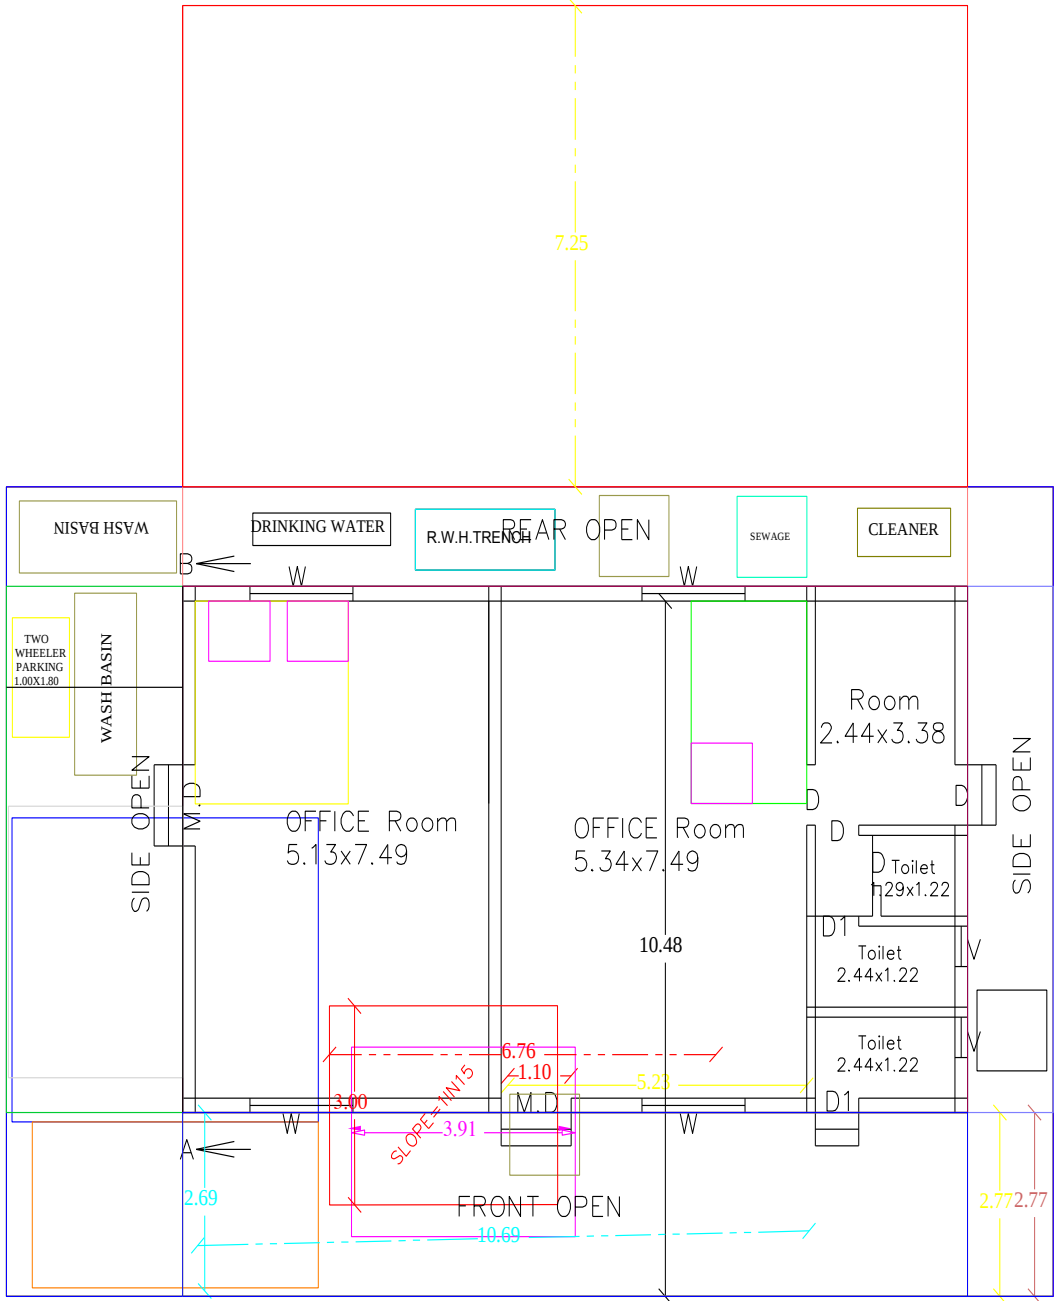


PLAN SHOWING THE PROPOSED CONSTRUCTION OF GROUND FLOOR OF OFFICE ROOM WITH (R.C.C ROOF) AT S.F.NO: 195 /1B , IN PATT.A.NO: 1021, MANALUR VILLAGE & PANCHAYAT , ATHOOR T.K , DINDIGUL D.T. APPLICANT: Mr.P.SANTHOSH KUMAR S/O Mr. R.PARATHAMAN .

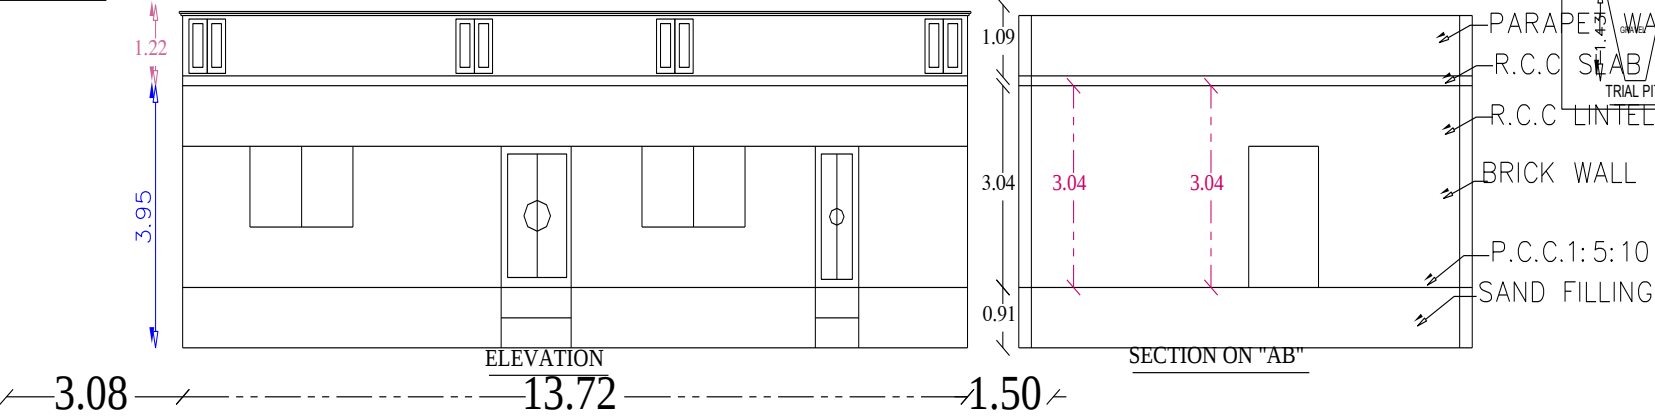



PRO.GROUND FLOOR

1.50

7.93

2.77

KEY PLAN (NOT TO SCALE)

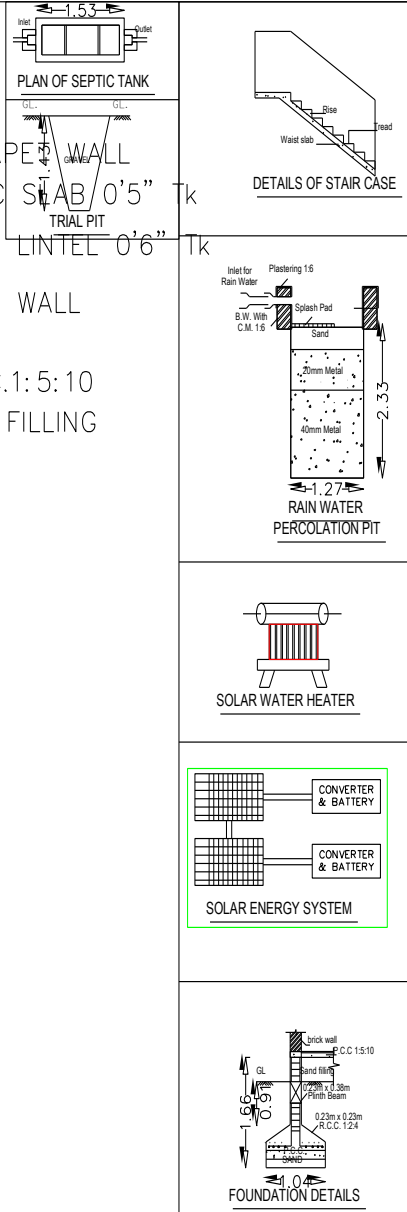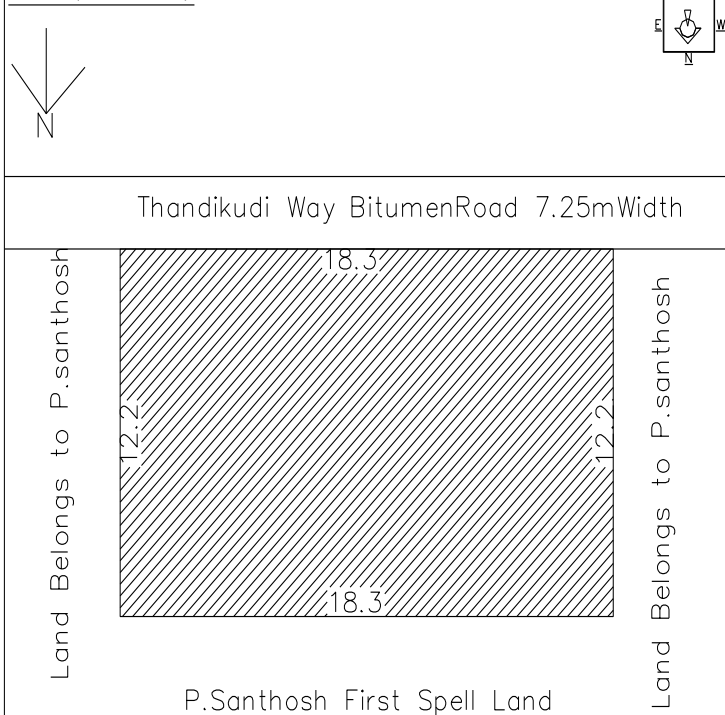

COLOUR INDEX.

O Site Bountry O Pro.Cons.(G.F)

AREA DETAILS

	Sq.Ft	Sq.Mt
Site Area	2400.00	223.04
Ground Floor (Pro.)	1170.58	108.79
Carpet Area (Pro.)	936.46	87.03
Vacant Area	1229.42	114.25

FLOOR SPACE INDEX = $\frac{108.79}{223.04} = 0.48 < 2.0\%$

REFRECE

R.S Shutter 6'0" x 7'0" 1.83 x 2.13

Applicant

Er.K.Durai Pandian, M.Tech, M.CADD, D.C.E., D.C.P., M.I.S.T.E.,
Licensed Building Surveyor & Consulting Civil Engineer
SBA Builders & Constructions, PVP

ENGINEER

THE PRESIDENT
Manalur Village Panchyat
Manalur. Aathur Taluk. Dindigul Dst.

Approval Authority

PLAN INFO
SURVEY_NO=195 /1B
PATT.A_NO=1067
PLOT.NO=0
TALUK=ATHOOR
AS_AT_SITE=223.26
FMB_OR_PLR=223.26
PLOT_AREA_M2=223.26
AS_PER_DOCUMENT=223.04
BLOCK_1_B-SHOP_MEMBER_COUNT=0
OSR_APPLICABLE=NO
PREMIUM_FSI_REQUIRED=NO
IS_APPROVED_LAYOUT=YES
IS_SWIMMING_POOL_EXISTS=NO
DOOR_NO=0
DISTRICT=DINDIGUL
SINGLE_FAMILY_BLDG=YES
CRZ=NO
SECURITY_ZONE=NO
ACCESS_WIDTH_M= 10.89
WHETHER_GOVT_OR_AIDED_SCHOOL=NO
ROAD_WIDTH=13.72
ROAD_LENGTH=7.25
AVG_PLOT_DEPTH=12.20
AVG_PLOT_WIDTH=18.30
LAND_USE_ZONE = COMMERCIAL
RWH_DECLARED=YES
BUILDING_NEAR_TO_RIVER=NO
AREA_TYPE=OTHERS
BUILDING_NEAR_MONUMENT=NO
BUILDING_NEAR_GOVT_BLDG=NO
JURISDICTION_TYPE= VILLAGE PANCHYAT
IF_HERITAGE_TOWN_LESS_THAN_1KM_RADIUS= NO