



PLAN SHOWING THE PROPOSED CONSTRUCTION OF RCC ROOF RESIDENTIAL DWELLING BUILDING IN GROUND FLOOR AT S.F. NO - 230/4 B2 AND S.F NO:230/4B2 AS PER PATTa NO:3717 AT DINDIGUL TO KUMULI(BLT) MAINROAD, PALAIYANKOTTAI, PALAIYANKOTTAI VILLAGE PANCHAYAT, ATHOOR TALUK, DINDIGUL DISTRICT. SCALE - 1:100


APPLICANT : MRS.D.PREMA, W/O MR.DHANASEKARAN.

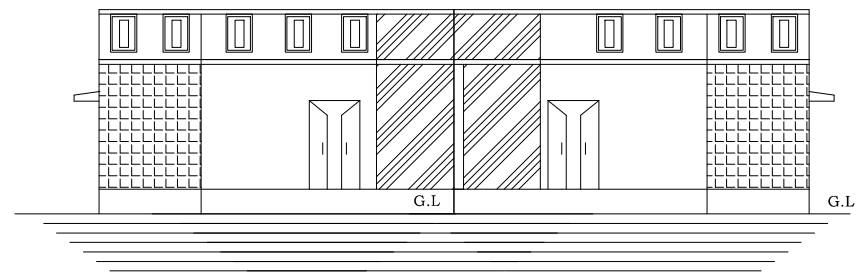

ELEVATION

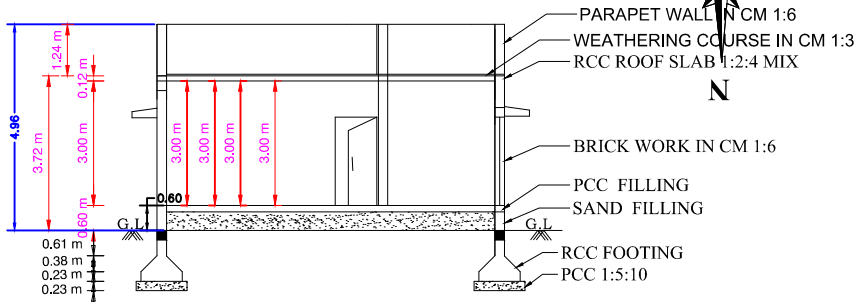

SECTION ON - AB

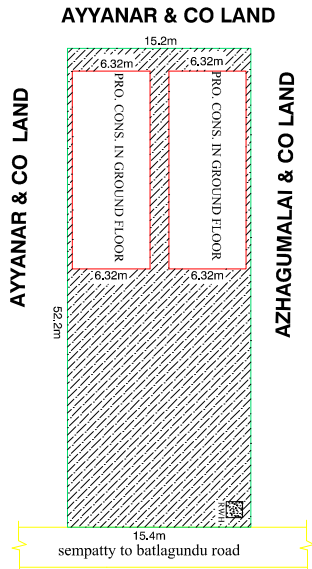

SITE PLAN - NOT TO SCALE

SPECIFICATION:-

ALL DETAILS ARE AS SHOWN IN SECTION ON ---- "A-B"

JOINERIES:-

M.D --- MAIN DOOR-----	4'0" X 7'0"	1.22 X 2.13
D --- DOOR -----	3'3" X 7'0"	0.99 X 2.13
D1 ---DOOR ---	2'6" X 7'0"	0.76 X 2.13
W1 ---WINDOW-----	4'0" X 4'6"	1.22 X 1.37
W --- WINDOW -----	5'0" X 4'6"	1.52 X 1.37
V --- VENTILATOR ---	3'0" X 2'0"	0.91 X 0.60
GW --- GLASS WINDOW ---	3'3" X 10'0"	1.00 X 3.05

AREA DETAILS:-

	Sq.ft.	Sq.mt.
TOTAL AREA OF THE SITE ---	8502.00	789.86
PROPOSED CONT G.F. AREA ---	1367.44	127.04
OPEN SPACE AREA ---	7134.56	662.82

LEGEND:-


OWNER'S BOUNDARY SHOWN IN GREEN----	Green
PROPOSED CONSTRUCTION SHOWN IN RED-----	Red
EXISTING ROAD SHOWN IN YELLOW-----	Yellow

OFFICE USE ONLY :-


APPLICANT :-

REGISTERED ENGINEER :-


Dr.M.C RAJENDRAN, B.Tech., D.Arch
Consulting Civil Engineer & Contractors
RMC Consultancy Services
MGR Complex, Battagundu Road
Sempatty DINDIGUL - 624 707
Contact 98746 98031

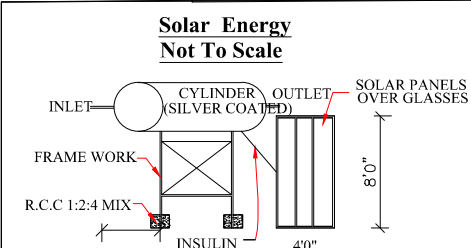

Waste Water Recycle Unit
Not To Scale




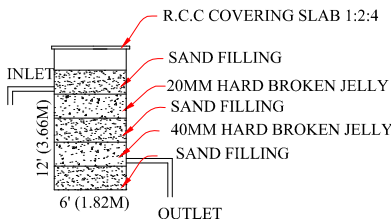


Bath & wash basin pipe line connection is directly connected to the rectangle pit for recycling the waste water.

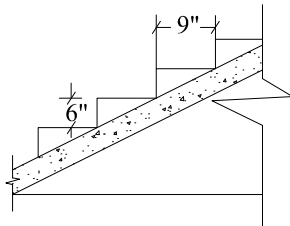

Staircase Detail
Not To Scale

NOTE:
Width - 3'0" - 0.91M
Tread - 0'9" - 0.23M
Rise - 0'6" - 0.15M

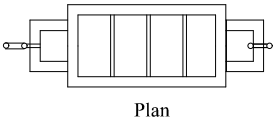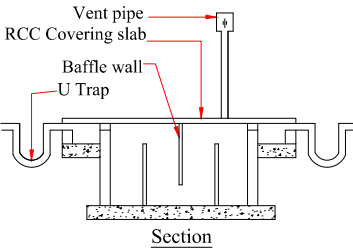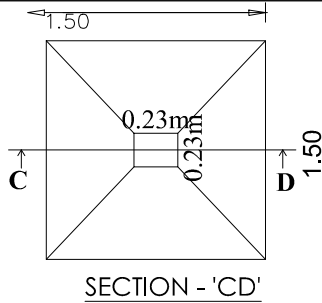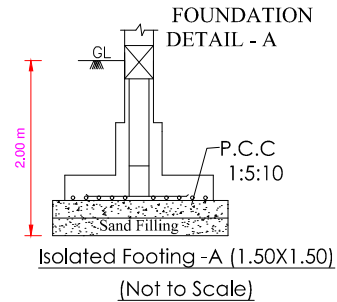

Using 'U' type trap 2 Nos in inlet, outlet & Ventpipe will be covered with mosquito proof covering net in inner side of vent pipe and top of vent pipe

Septic Tank With U Trap
Not To Scale