
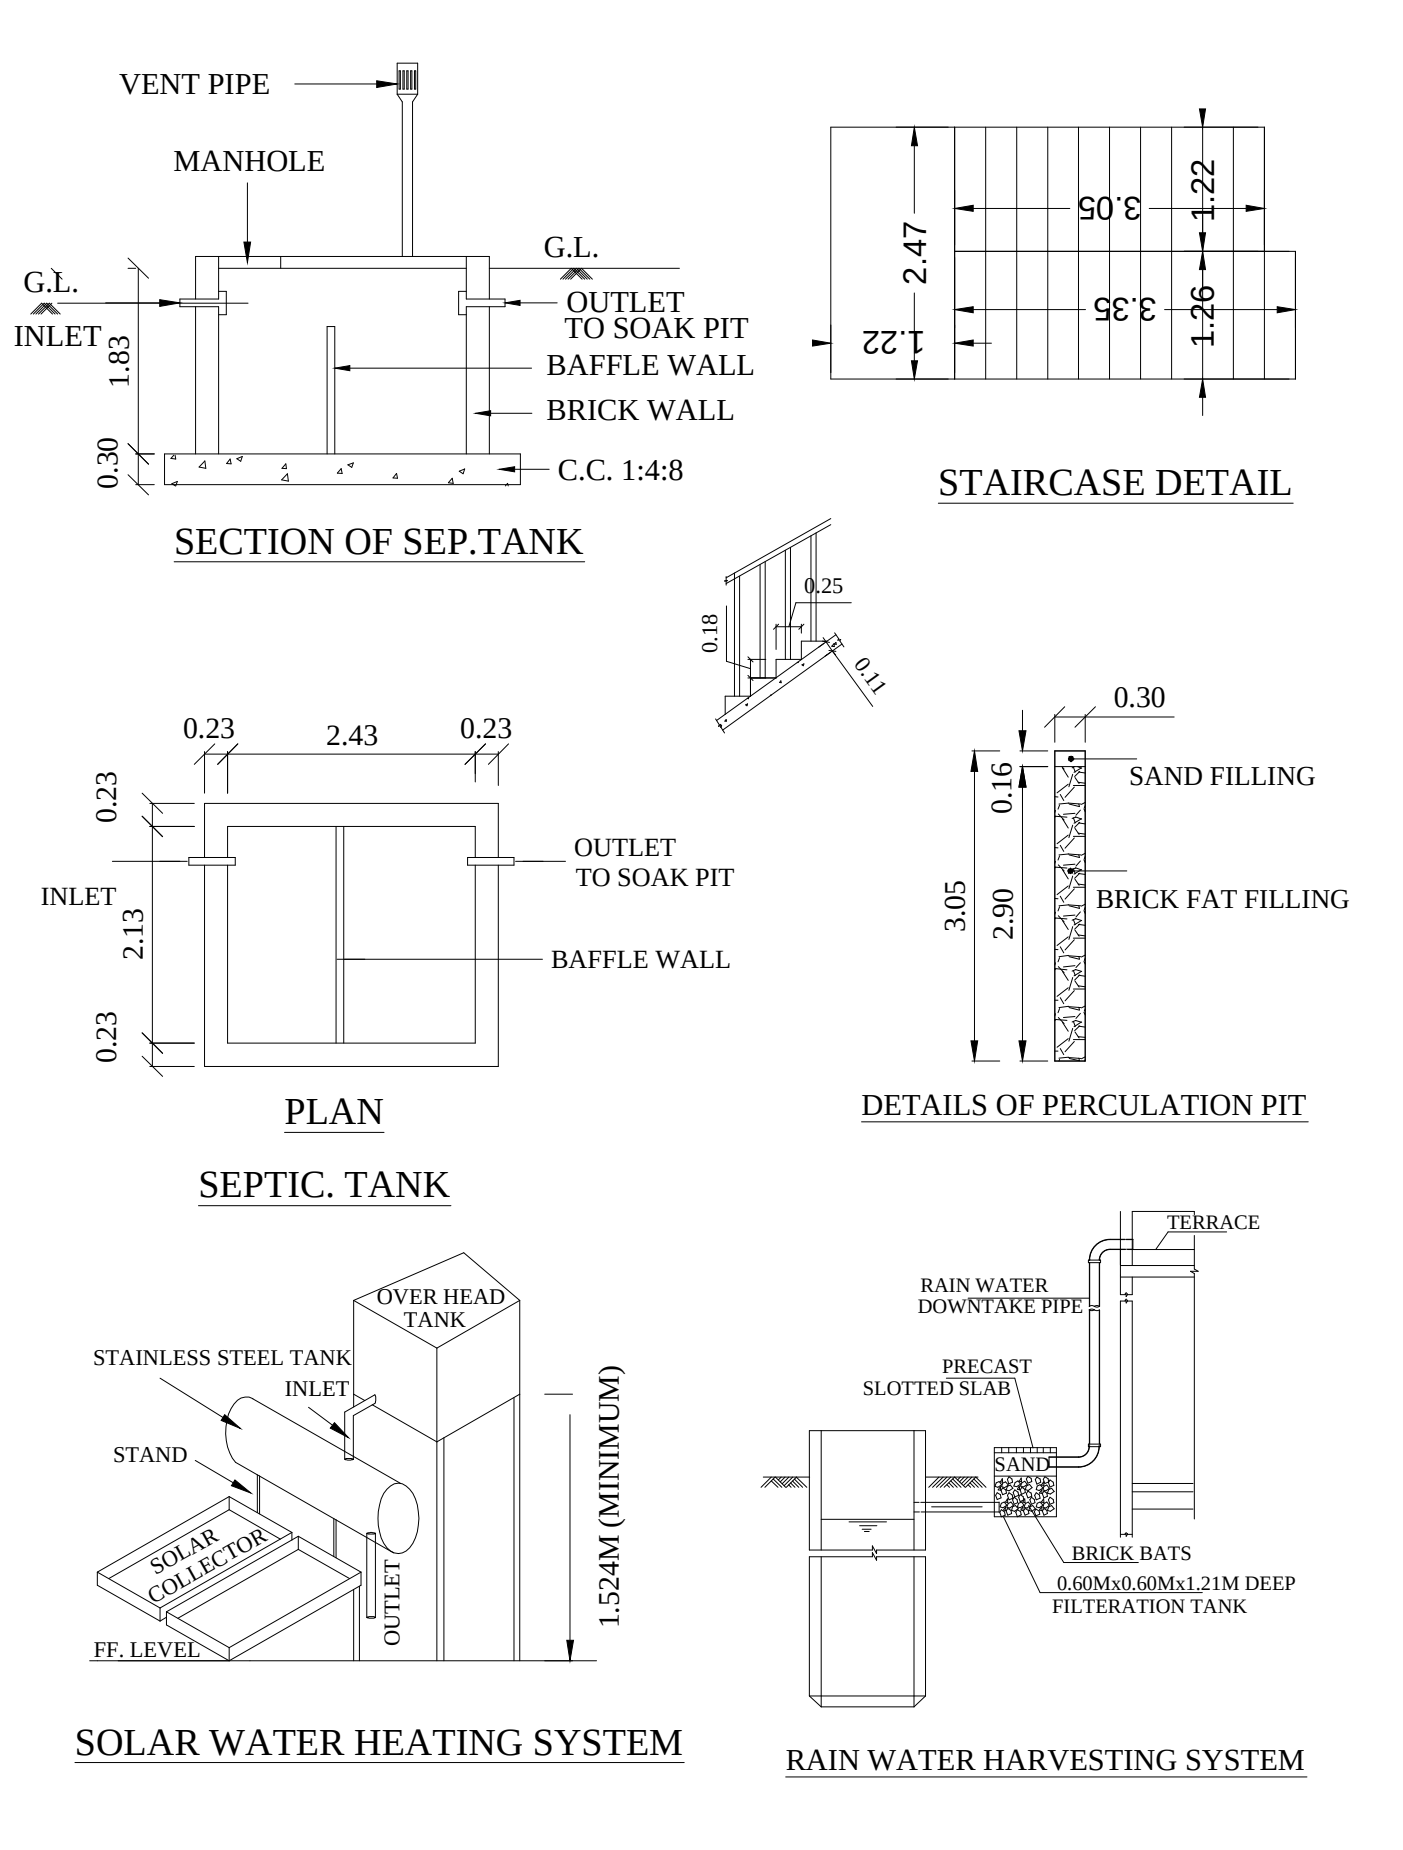
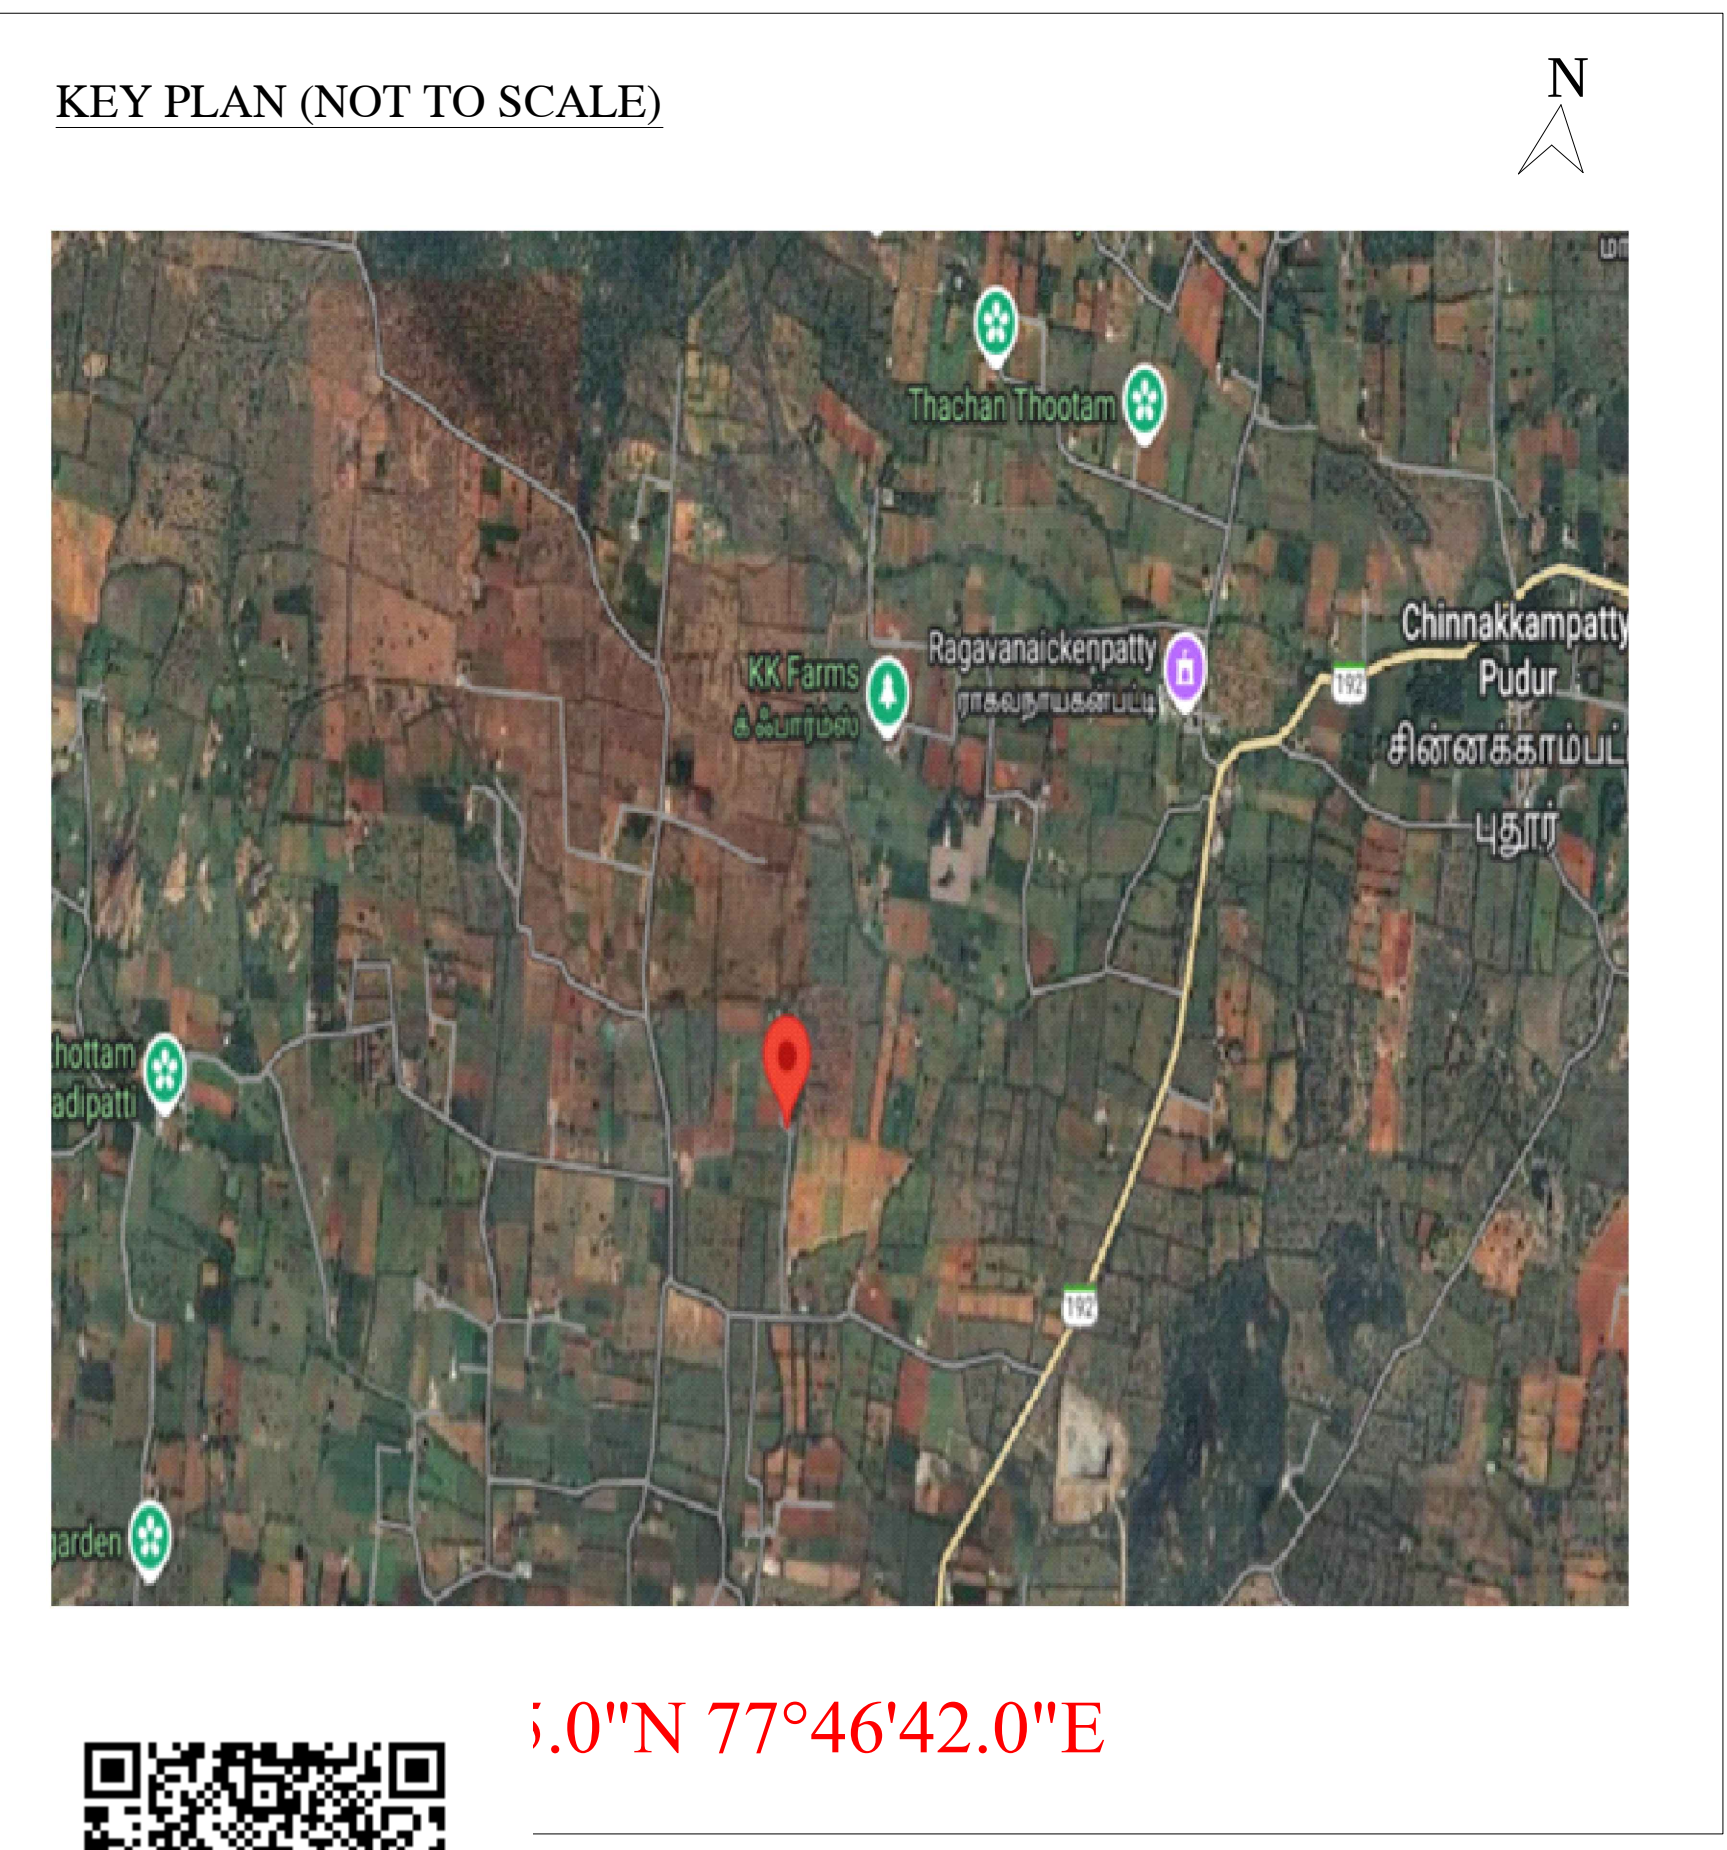
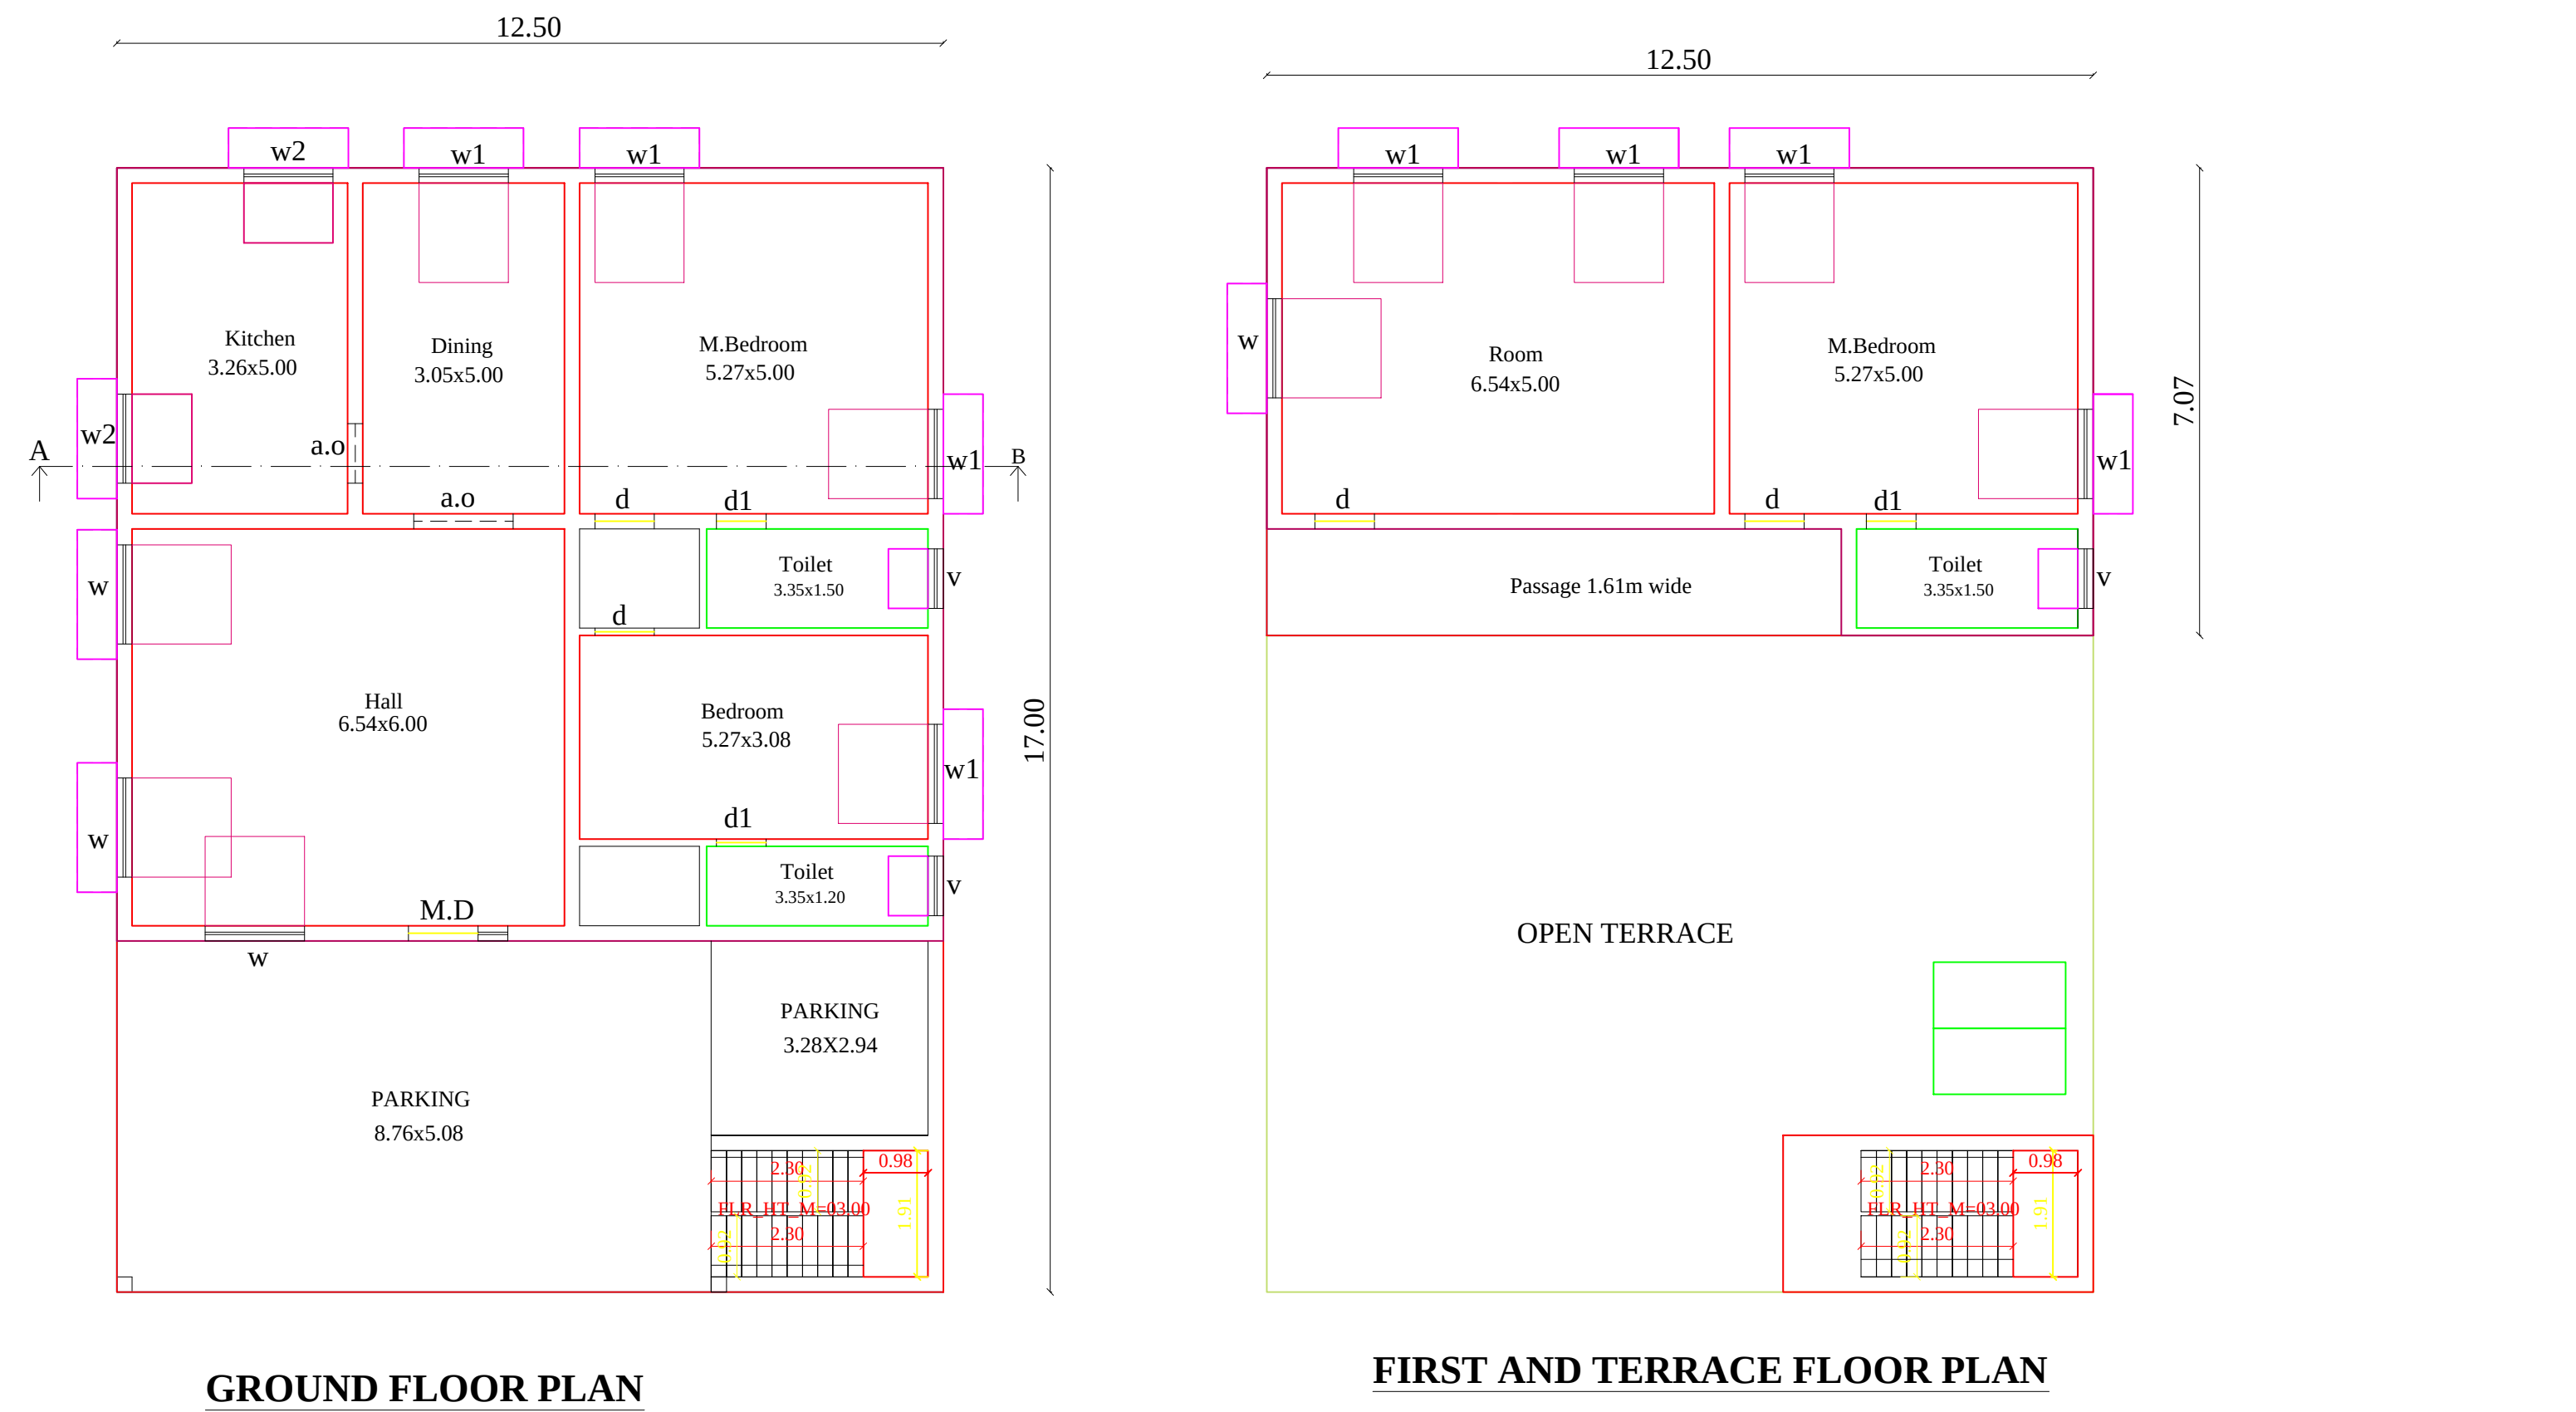



PLAN SHOWING THE PROPOSED CONSTRUCTION OF R.C.C ROOF GROUND AND FIRST FLOOR RESIDENTIAL BUILDING IN OLD S.NO : 88,NEW S.NO :88/2,PATTA NO :985 AT CHINNAKKAMPATTY VILLAGE AND PANCHAYAT, ODDANCHATRAM TALUK, DINDIGUL DISTRICT.

APPLICANT: Mr.N.ARASU, S/O Mr.NALLASAMY.

SCALE - 1:100

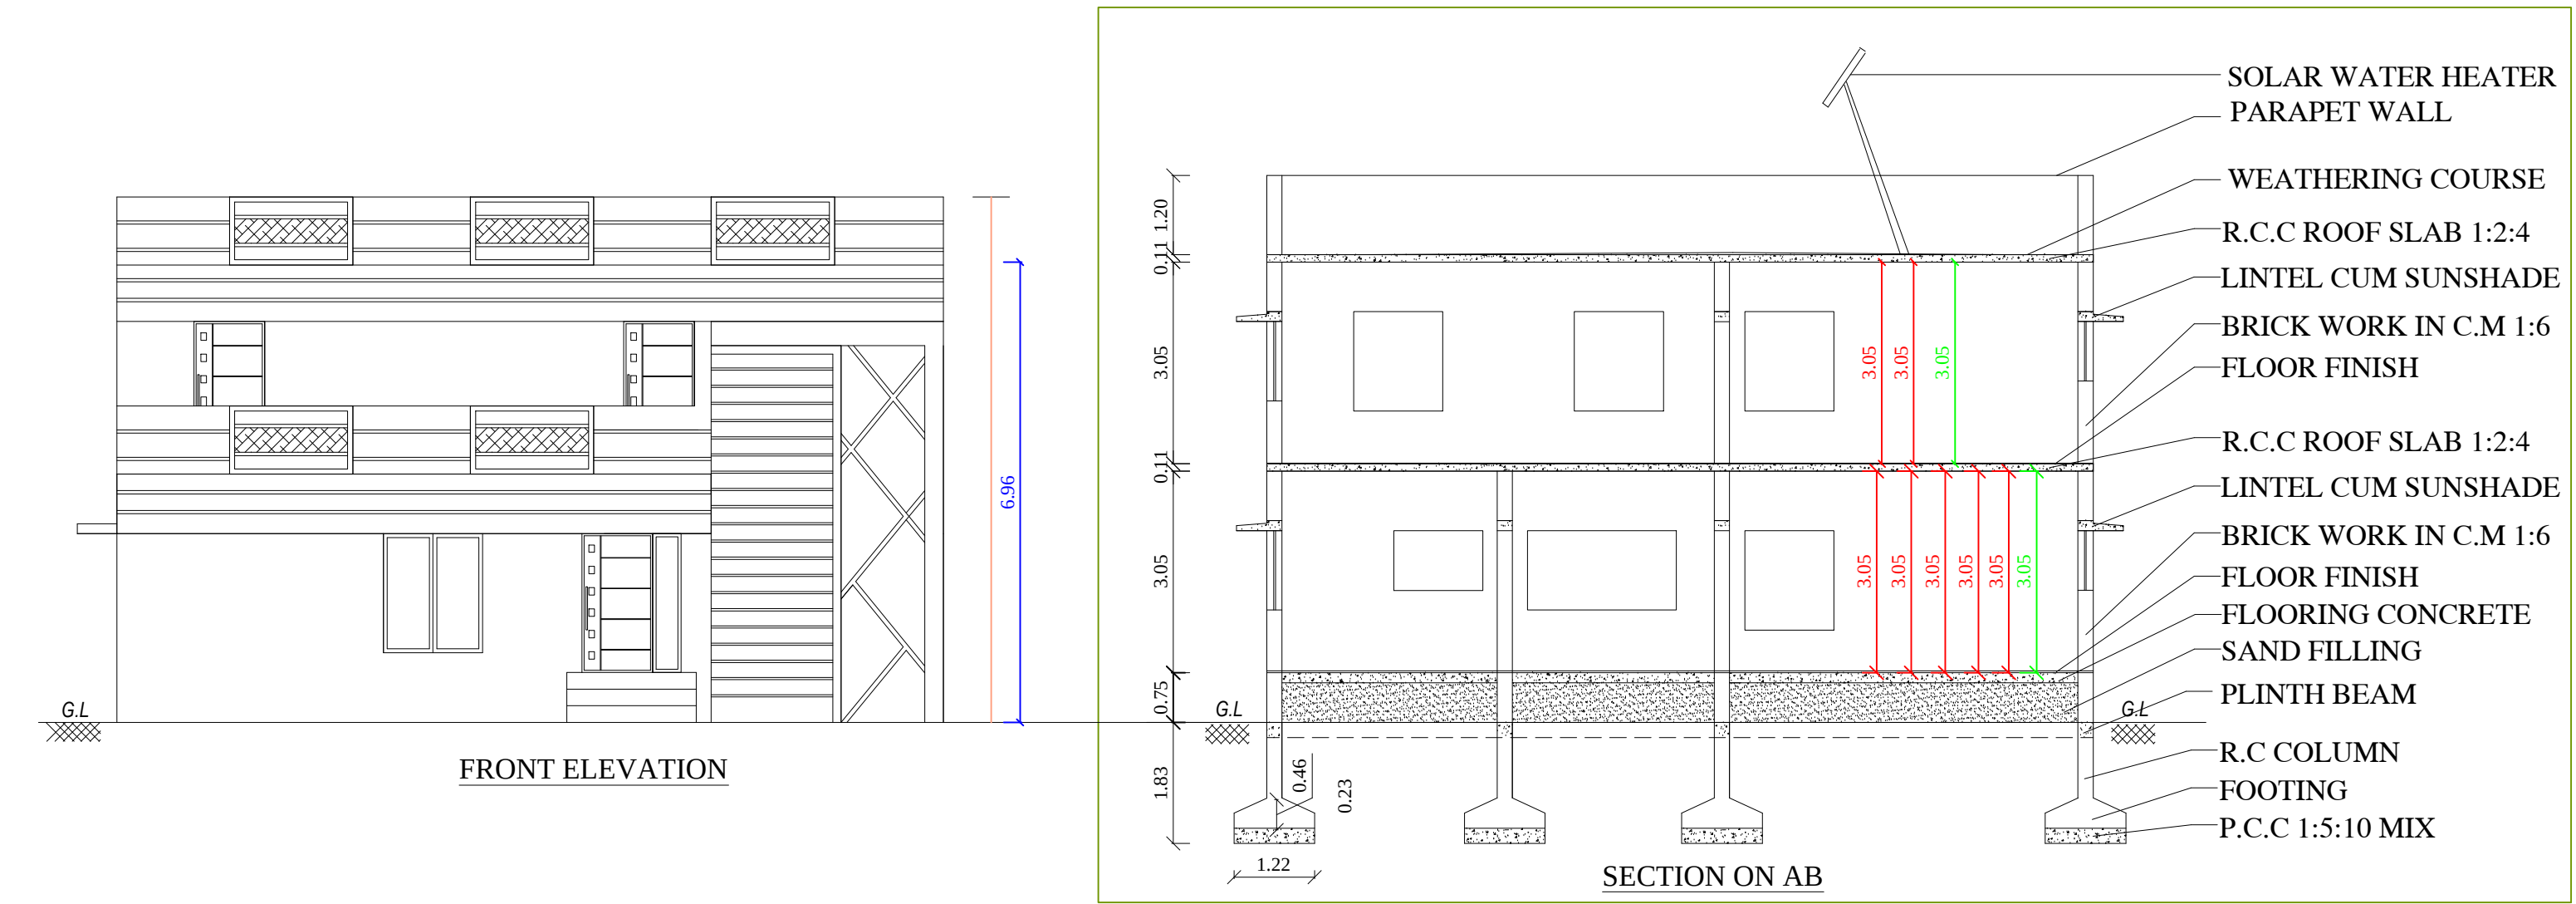

SITE PLAN (SCALE - 1:100)

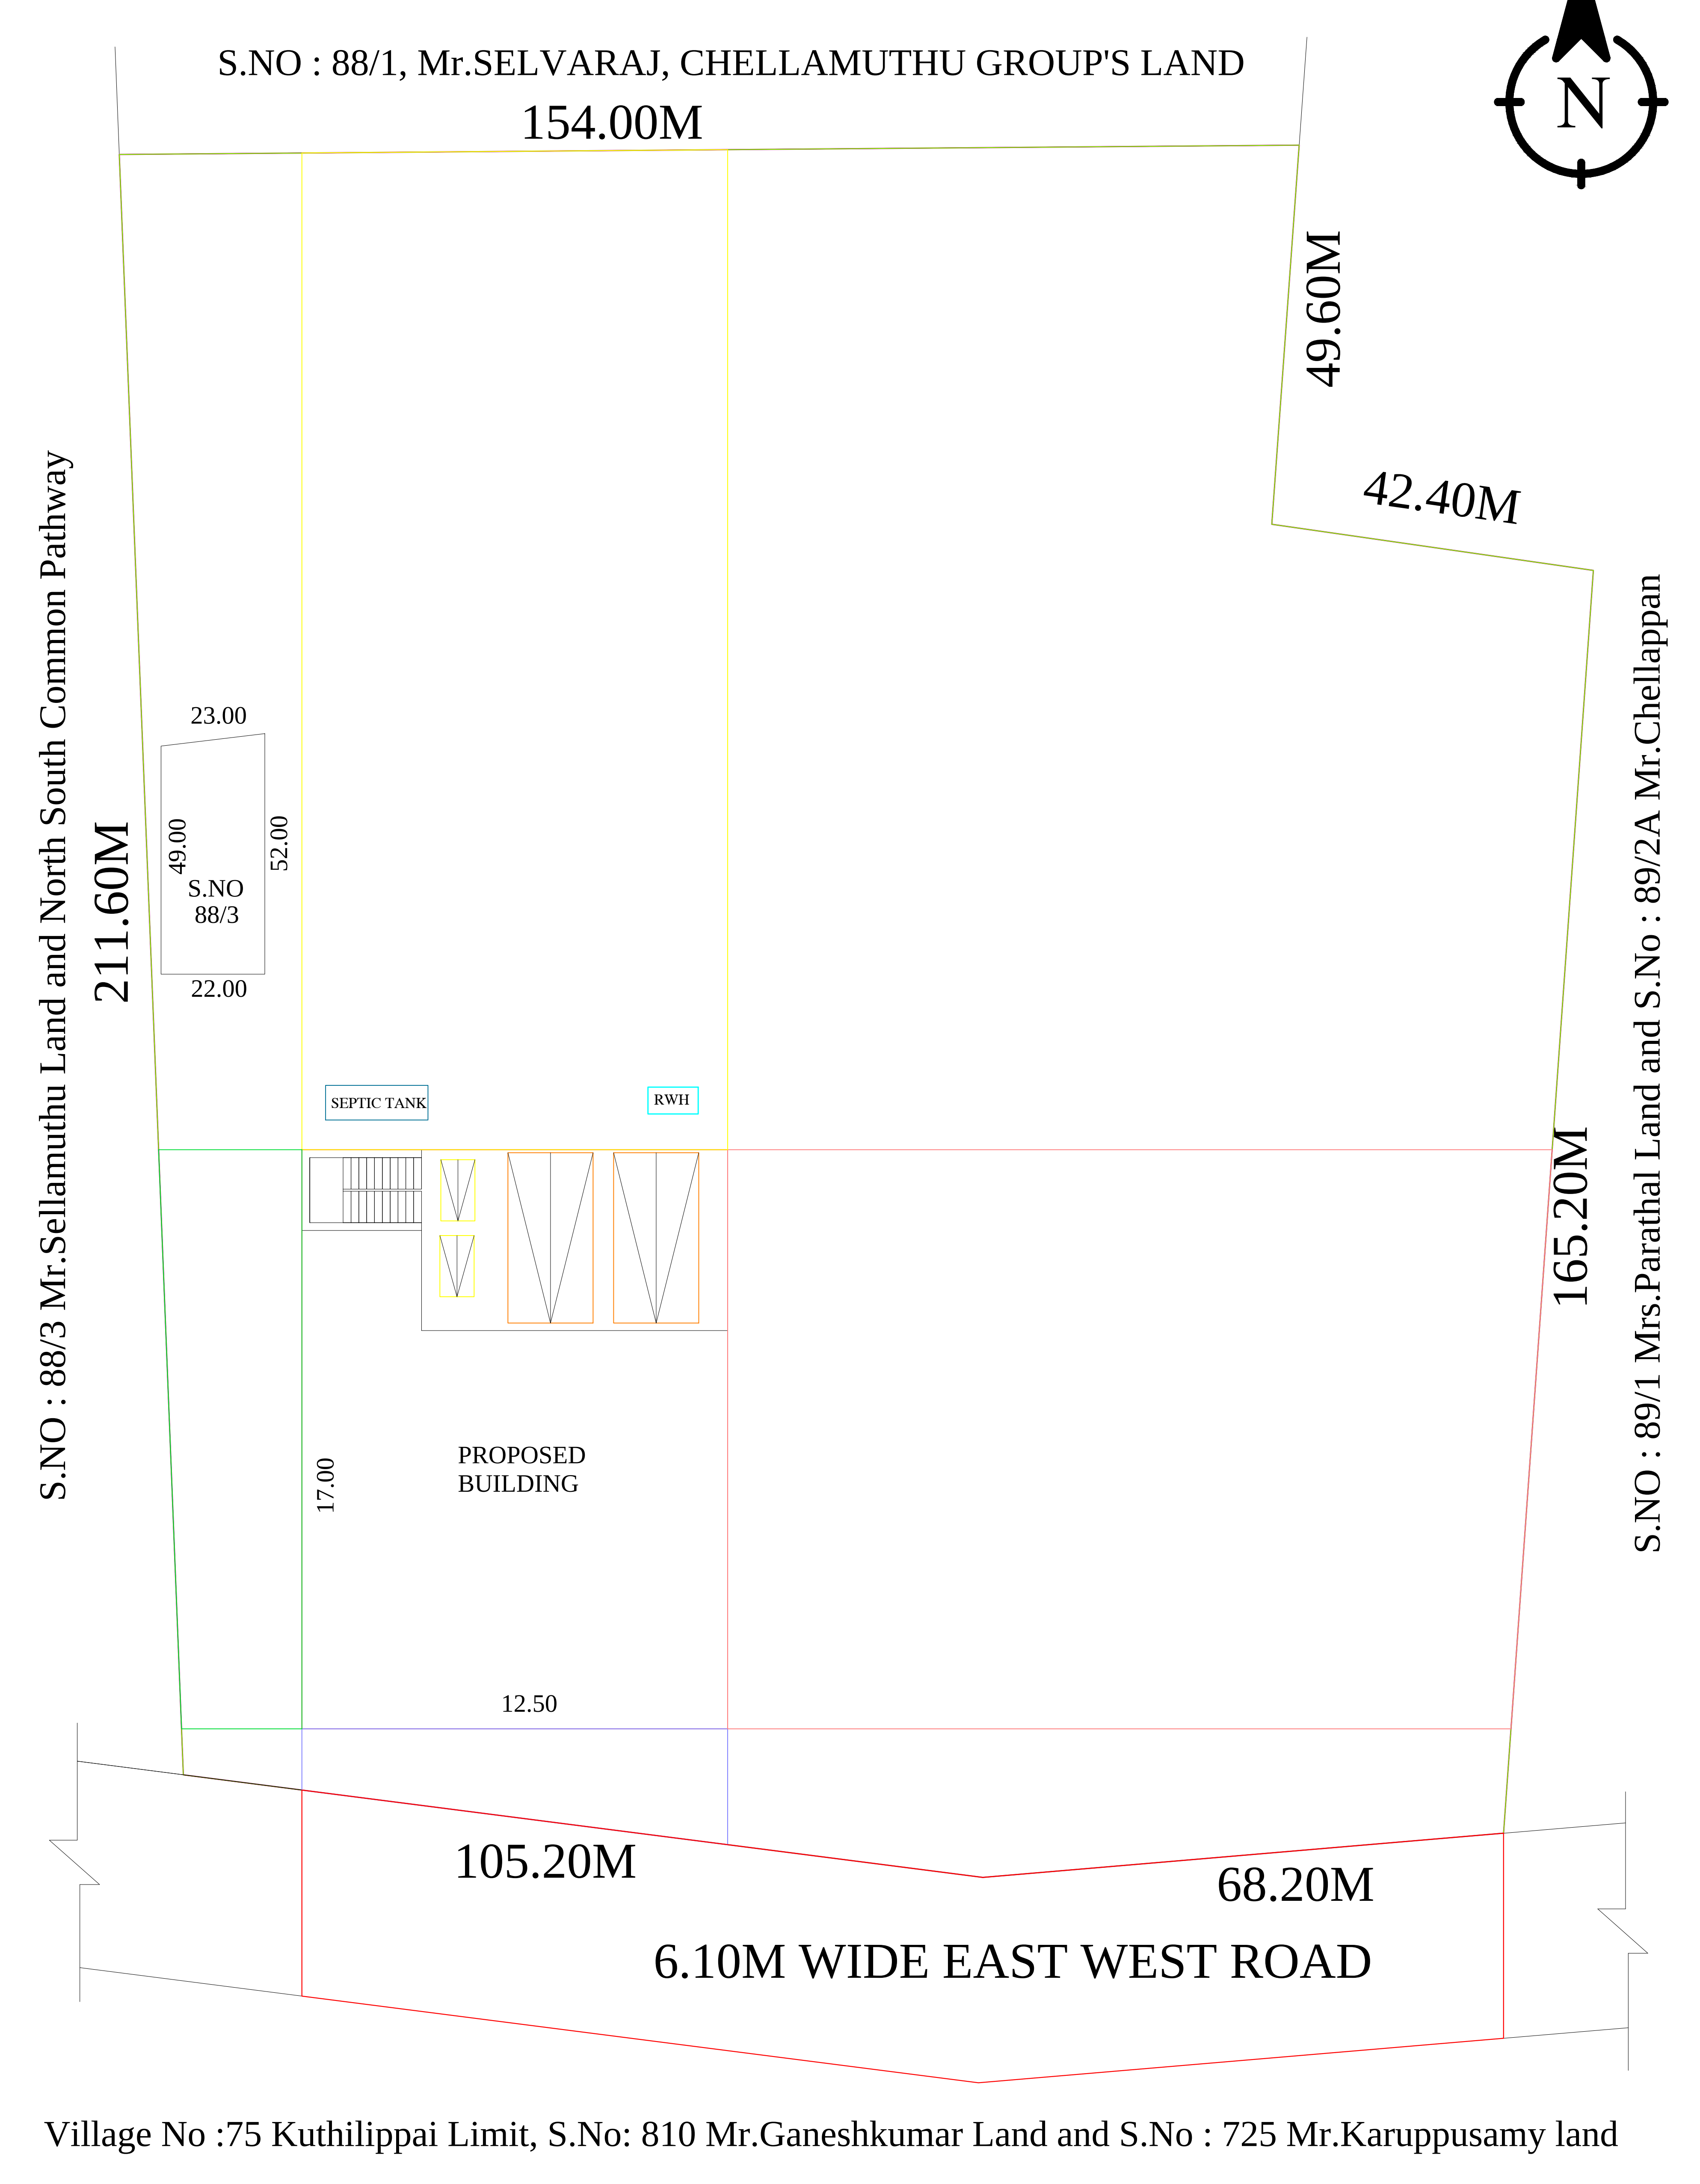

OFFICE USE		
AREA STATEMENT		
PLOT EXTENT (As Per DOCUMENT)	SQ.FT	SQ.MT
PLOT EXTENT (As Per TSLR)	405265.00	37650.00
SUPER IMPOSED PLOT AREA		37650.00
GROUND FLOOR	2287.35	212.50
FIRST FLOOR	951.32	88.38
FSI		0.01
PLOT COVERAGE		0.80
JOINERIES DETAILS		
M.D - MAIN DOOR	-	1.52 X 2.10
D - DOOR	-	0.90 X 2.10
D1 - DOOR	-	0.76 X 2.10
W - WINDOW	-	1.50 X 1.50
W1 - WINDOW	-	1.37 X 1.20
W2 - WINDOW	-	0.90 X 0.90
V - VENTILATOR	-	0.90 X 0.60
REFERENCE		
APPLICANT SITE ☐ PRO-BUILDING ☐ ROAD ☐		
SPECIFICATION		
SPECIFICATION'S ARE SHOWN IN AS SECTIONAL DIAGRAM A"-B". SEPTIC TANK IS PROVIDED. RAIN WATER STORAGE SYSTEM ARE PROVIDED. SOLAR WATER HEATER TO BE PROVIDED. ALL DIMENSION IN AREA METER.		
REGISTERED ENGINEER		
Mr.N.ARASU APPLICANT		QR CODE