
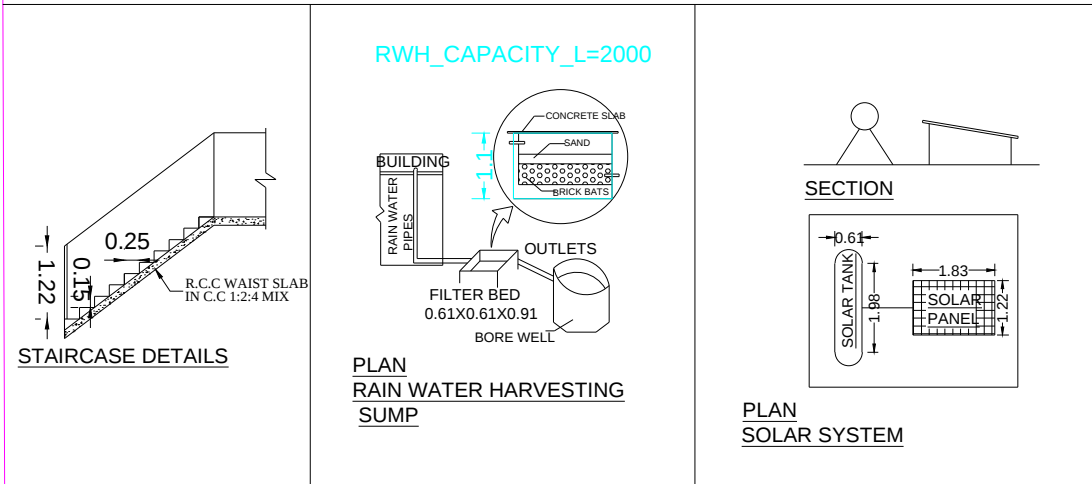
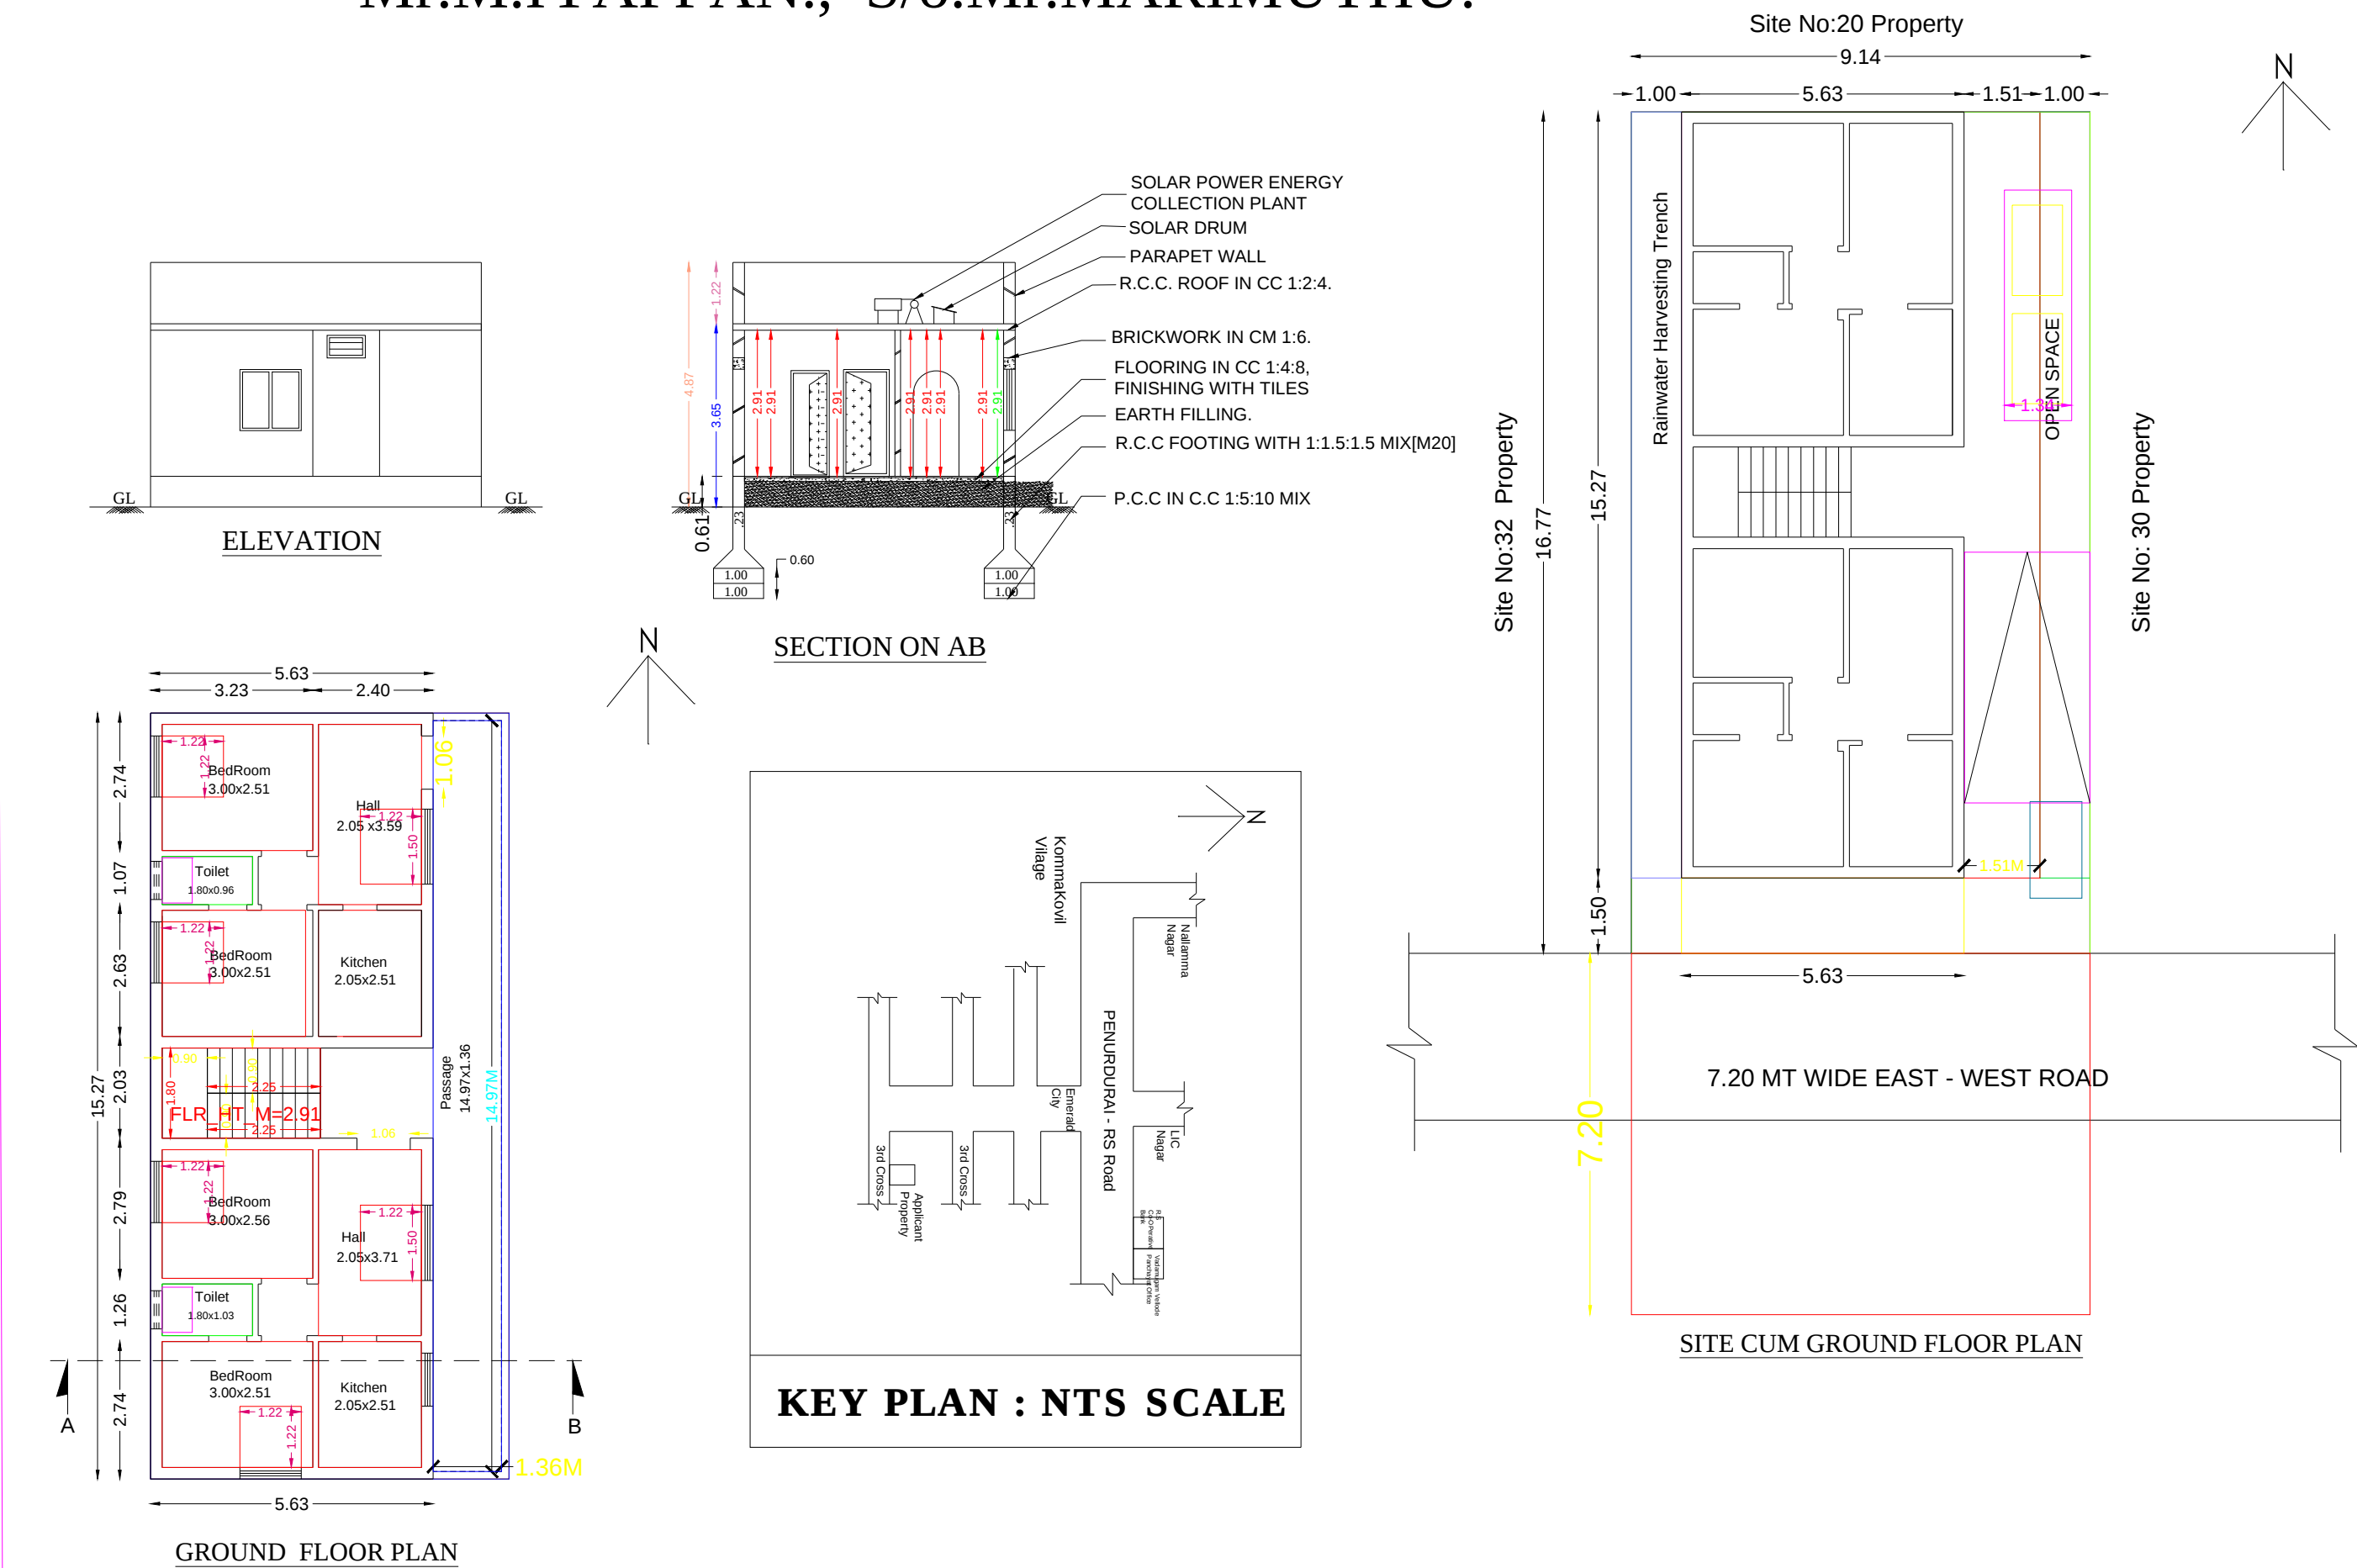
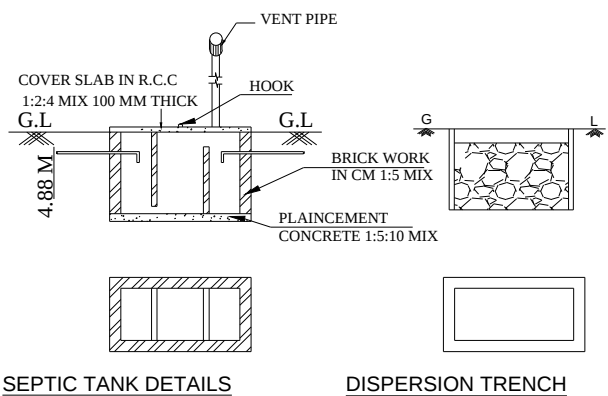
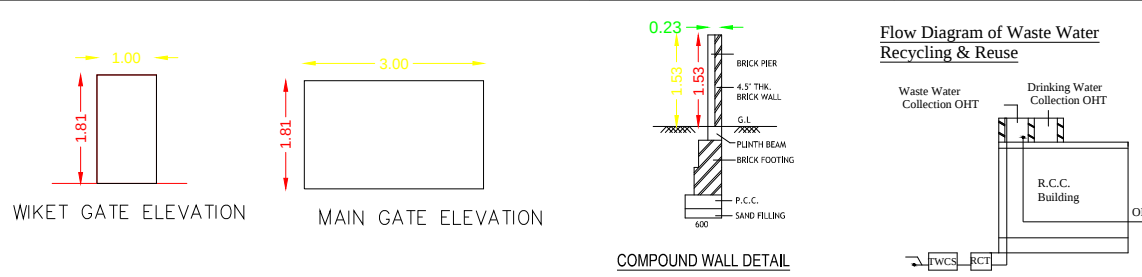


PLAN SHOWING THE PROPOSED CONSTRUCTION OF R.C.C.ROOF RESIDENTIAL BUILDING IN GROUND FLOOR AT R.S.F.No : 231/5A2 , PATTA No: 5767 , SITE No: 31, "EMERALD CITY" , 52 VADAMUGAM VELLODE VILLAGE AND PANCHAYAT , PERUNDURAI TALUK, ERODE DISTRICT.

Applicant :
Mr.M.IYAPPAN., S/o.Mr.MARIMUTHU.

ம.வ/ந.ஊ (ஈ.மா) 01/2020 நாள் : 29.07.2020

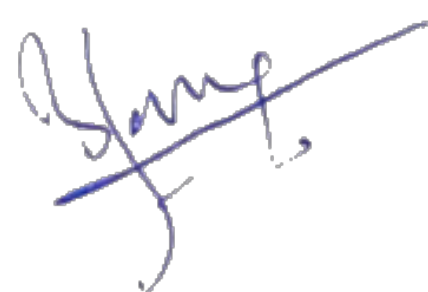

		Sheet No: 1/1	
AREA DETAILS		SQ.M.	SQ.FT.
AREA OF THE SITE		153.29	1650.00
PLINTH AREA OF THE PROPOSED R.C.C ROOF BUILDING IN GROUND FLOOR		109.02	1173.49
FLOOR AREA OF THE PROPOSED R.C.C ROOF BUILDING (GROUND FLOOR)		87.22	938.79
AREA OF OPEN SPACE		44.27	476.52
PROPOSED SEPTIC TANK - 1 NO & SOAK PIT		-	1 NO.,
PROPOSED RAINWATER HARVESTING TANK & SUMP		-	1 NO.,
ONLINE APPLICATION No : SWP/BPA/074340/2023			
BUILDING PERMISSION No : ERD/CHML/V.VELLODE/74/2023-2024			
		PLAN INFO AS_AT_SITE=153.29 FMB_OR_PLR=153.29 AS_PER_DOCUMENT=153.29 PREMIUM_FSL_REQUIRED=NO IS_APPROVED_LAYOUT=YES PLOT_NO=31 SURVEY_NO=231/5A2 PATTA_NO=5676 TALUK=ERODE OSR_APPLICABLE=NO IS_SWIMMING_POOL_EXISTS=NO DISTRICT=ERODE SINGLE_FAMILY_BLDG=YES CRZ=NO ACCESS_WIDTH_M=9.14 WHETHER_GOV'T_OR_AIDED_SCHOOL=NO PLOT_AREA_M2=153.289 AVG_PLOT_DEPTH=16.77 AVG_PLOT_WIDTH=9.14 AREA_TYPE=OTHERS ROAD_WIDTH=7.20 ROAD_LENGTH= 250M LAND_USE_ZONE=RESIDENTIAL RWH_DECLARED=YES JURISDICTION_TYPE=PANCHAYAT IF_HERITAGE_TOWN_LESS THAN_1KM_RADIUS = NO	
REF	JOINERY SCHEDULE	METER	FEET
MD	Main Door	1.06 x 2.13	3'6" X 7'0"
D	Door	0.91 x 2.13	3'0" x 7'0"
D1	Door	0.76 x 2.13	2'6" x 7'0"
O	Open	0.91 x 2.13	4'0" x 7'0"
W	Window	1.52 x 1.37	5'0" x 4'0"
W1	Window	1.22 x 1.22	4'0" x 4'0"
W2	Window	1.07 x 1.07	3'6" x 4'0"
V	Ventilator	0.76 x 0.45	2'6" x 1'6"
DESCRIPTION		Required	Provided
Car Parking Stalls		-	-
Two Wheeler Parking Stalls		-	-
Cycle Parking Stalls		-	-
			
ALL DIMENSIONS ARE IN 'METRE' & 'FEET' — SCALE - 1 : 100			
APPLICANT		ENGINEER	
			
		Er.E.C. BALASUBRAMANIAM B.E.(CIVIL) Registered Engineer - Grade II Reg. No: 01 / 2021 / RE - Gr. II / EDTCP VINAYAKA CONSTRUCTIONS 43, C.S.S. Nagar, Periyasemur, Erode - 638004. Ph:-99653-87681	