
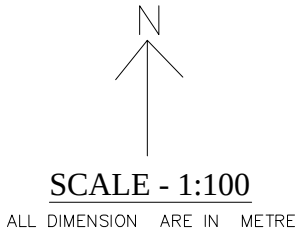
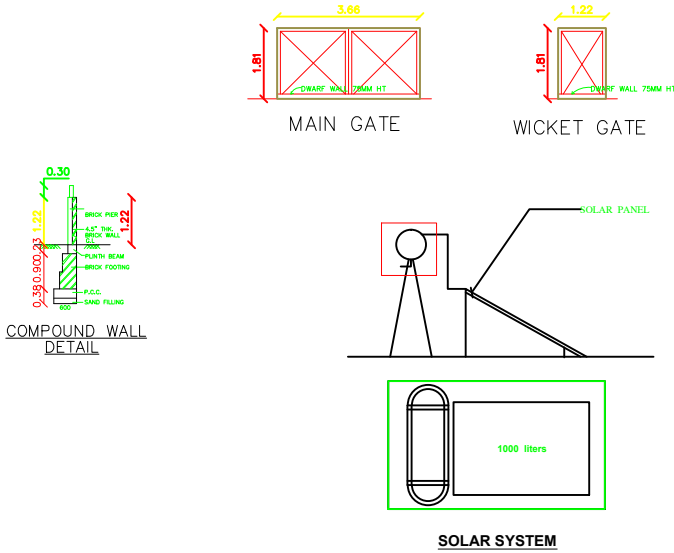
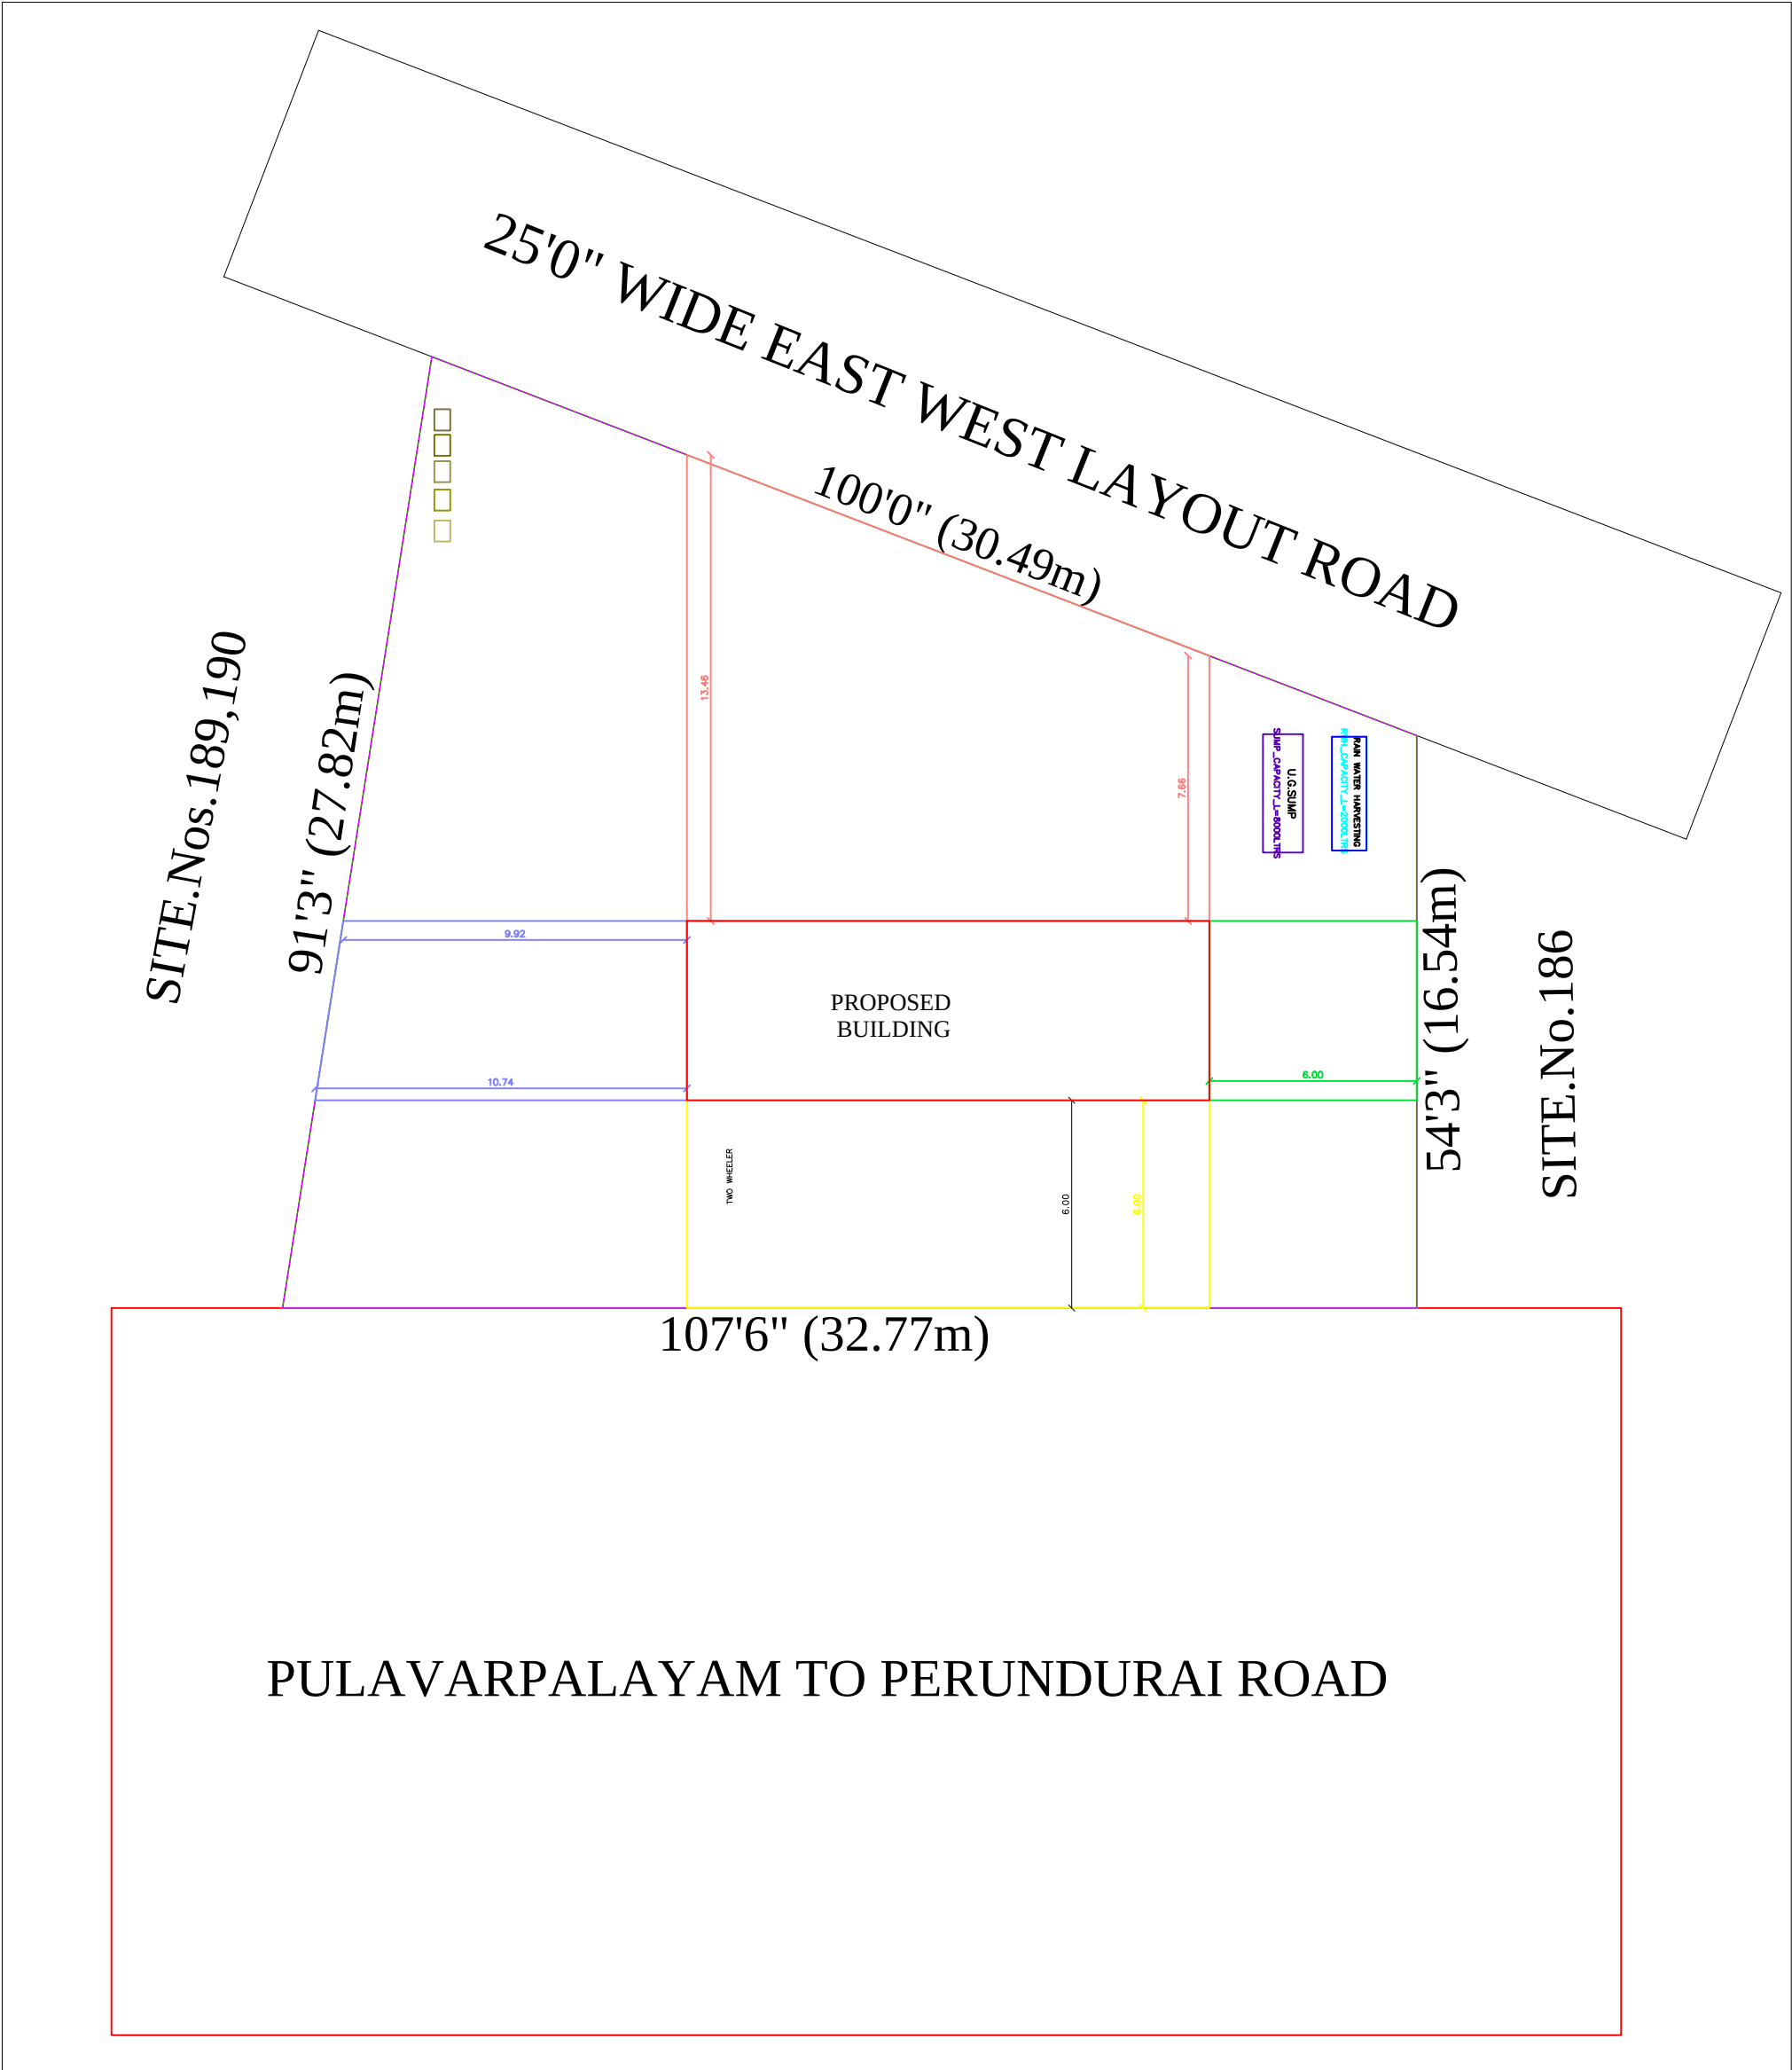
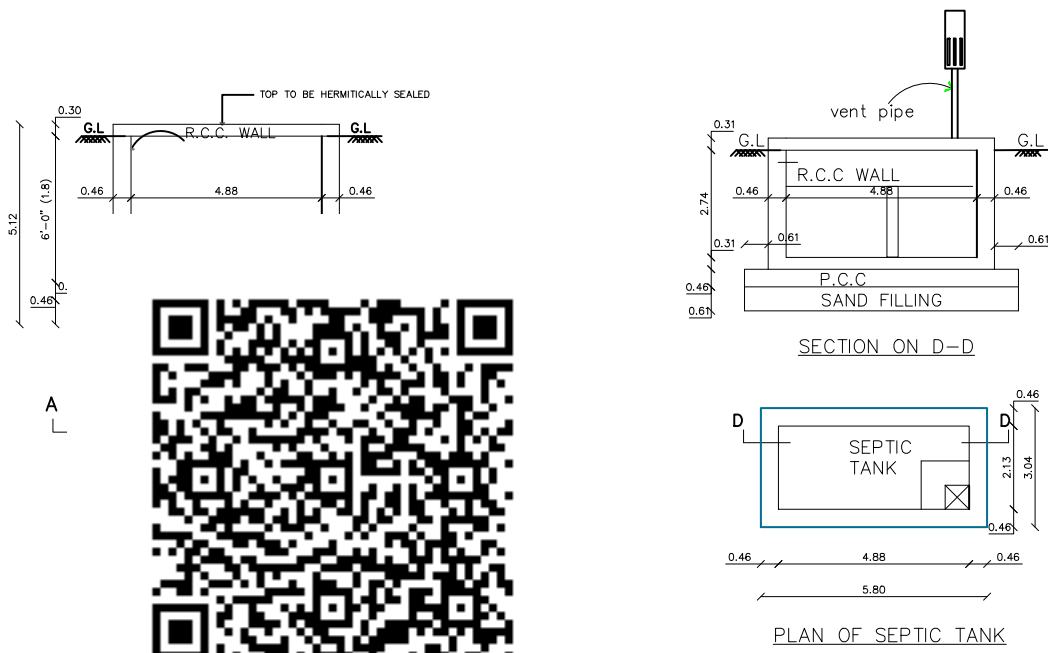
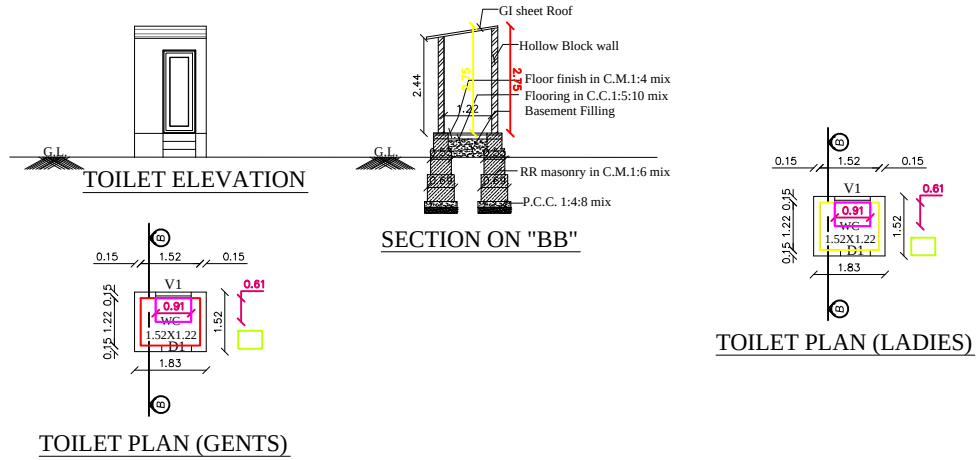
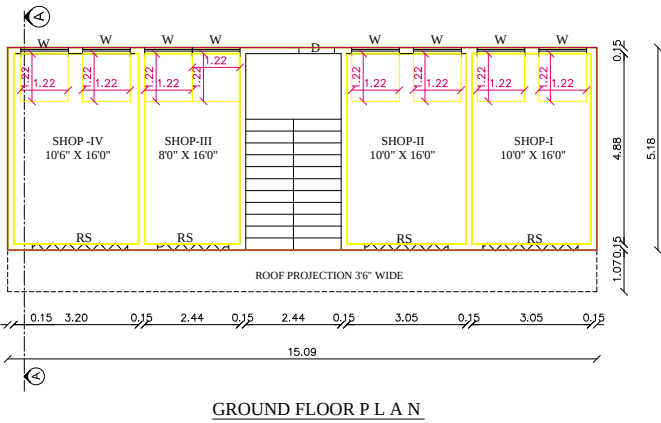


PLAN SHOWING THE PROPOSED CONSTRUCTION OF GROUND FLOOR R.C.C. ROOF COMMERCIAL PURPOSE BUILDING AT R.S.F.No.5/7, PATTA.No.76, MARAPPANAICKENPALAYAM VILLAGE, SITE.Nos. 187,188, THIRUPATHI GARDEN, THASAMPALAYAM, PERUNDURAI TO PULAVARPALAYAM ROAD, MOONGILPALAYAM VILLAGE PANCHAYAT, PERUNDURAI PANCHAYAT UNION & TALUK, ERODE DISTRICT. (DTCP.APPROVAL. No. DTCP /P / 0406298 / 2017).

APPLICANT NAME : 1. Mr. B. RAVIKANNAN, S/o. BOSS
2. Mrs. R. POOSAMANI, W/o. RAVIKANNAN

OFFICE USE
ONLINE APPLICATION NO : SWP/BPA/0424370/2024
BUILDING PERMISSION NO : ERD/PRI/MPM/2025-2026/01

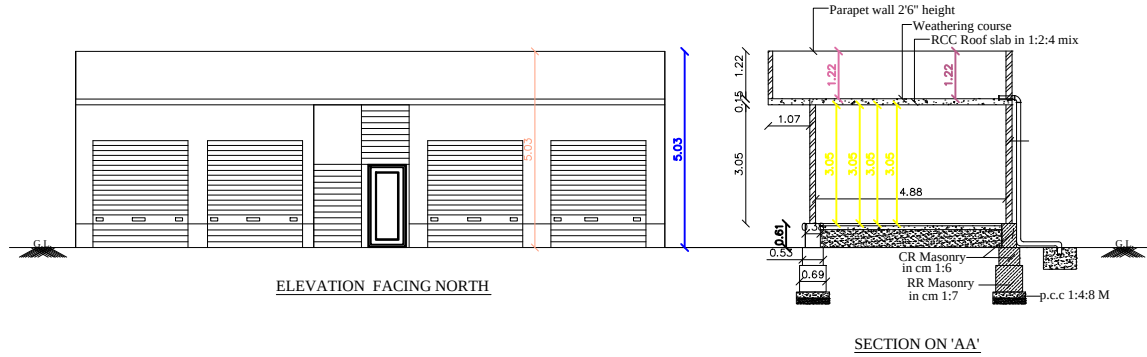

JOINERY DETAILS		IN FEET	IN METER
D	DOORS	3'6" x 7'0"	1.07 x 2.13
D1	DOORS	3'0" x 7'0"	0.91 x 2.13
W	WINDOW	4'0" x 4'0"	1.22 x 1.22
V	VENTILATOR	3'0" x 2'0"	0.91 x 0.61
AREA DETAILS		IN SFT	IN SQM
AREA OF THE SITE		7292.00	677.44
AREA OF THE PROPOSED GROUND FLOOR BUILDING		841.42	78.17
AREA OF THE TOILET		59.88	5.56
AREA OF THE OPEN SPACE		6390.70	593.71
TOTAL AREA OF ALL FLOORS		901.30	83.73
F.S.I (FLOOR SPACE INDEX) (83.73 / 677.44) = 0.12			

புலவர்பலையம்
ரவீந்திரன்

APPLICANT

Er. T. VENKATACHALAM, M.E (Struct), MIE, FIV,
Registered Engineer Grade - I (UTKBLK / RE - I/ 01 / 2024)
1/21A, Sivasankar Nagar, Ayyampalayam Road,
Uttukuli - 638751, Tirupur (Dt), Mob : 9442907577
Email: engineervenkat100@gmail.com

ENGINEER