


PLAN SHOWING THE PROPOSED CONSTRUCTION OF R.C.C ROOF RESIDENTIAL BUILDING IN GROUND FLOOR,  
FIRST FLOOR & SECOND FLOOR, AT SITE NO:08 PART, KOTTAI VINAYAGAR KOVIL 2ND STREET, IN R.S.F.NO:32/3,  
AS PER PATTA SUBDIVISION R.S.F.NO:32/3B, PATTA NO:1686, KOTTAI NAGAR, URACHIKOTTAI VILLAGE,  
KURUPPANAICKENPALAYAM PANCHAYAT, BHAVANI PANCHAYAT UNION, BHAVANI TALUK, ERODE DISTRICT.

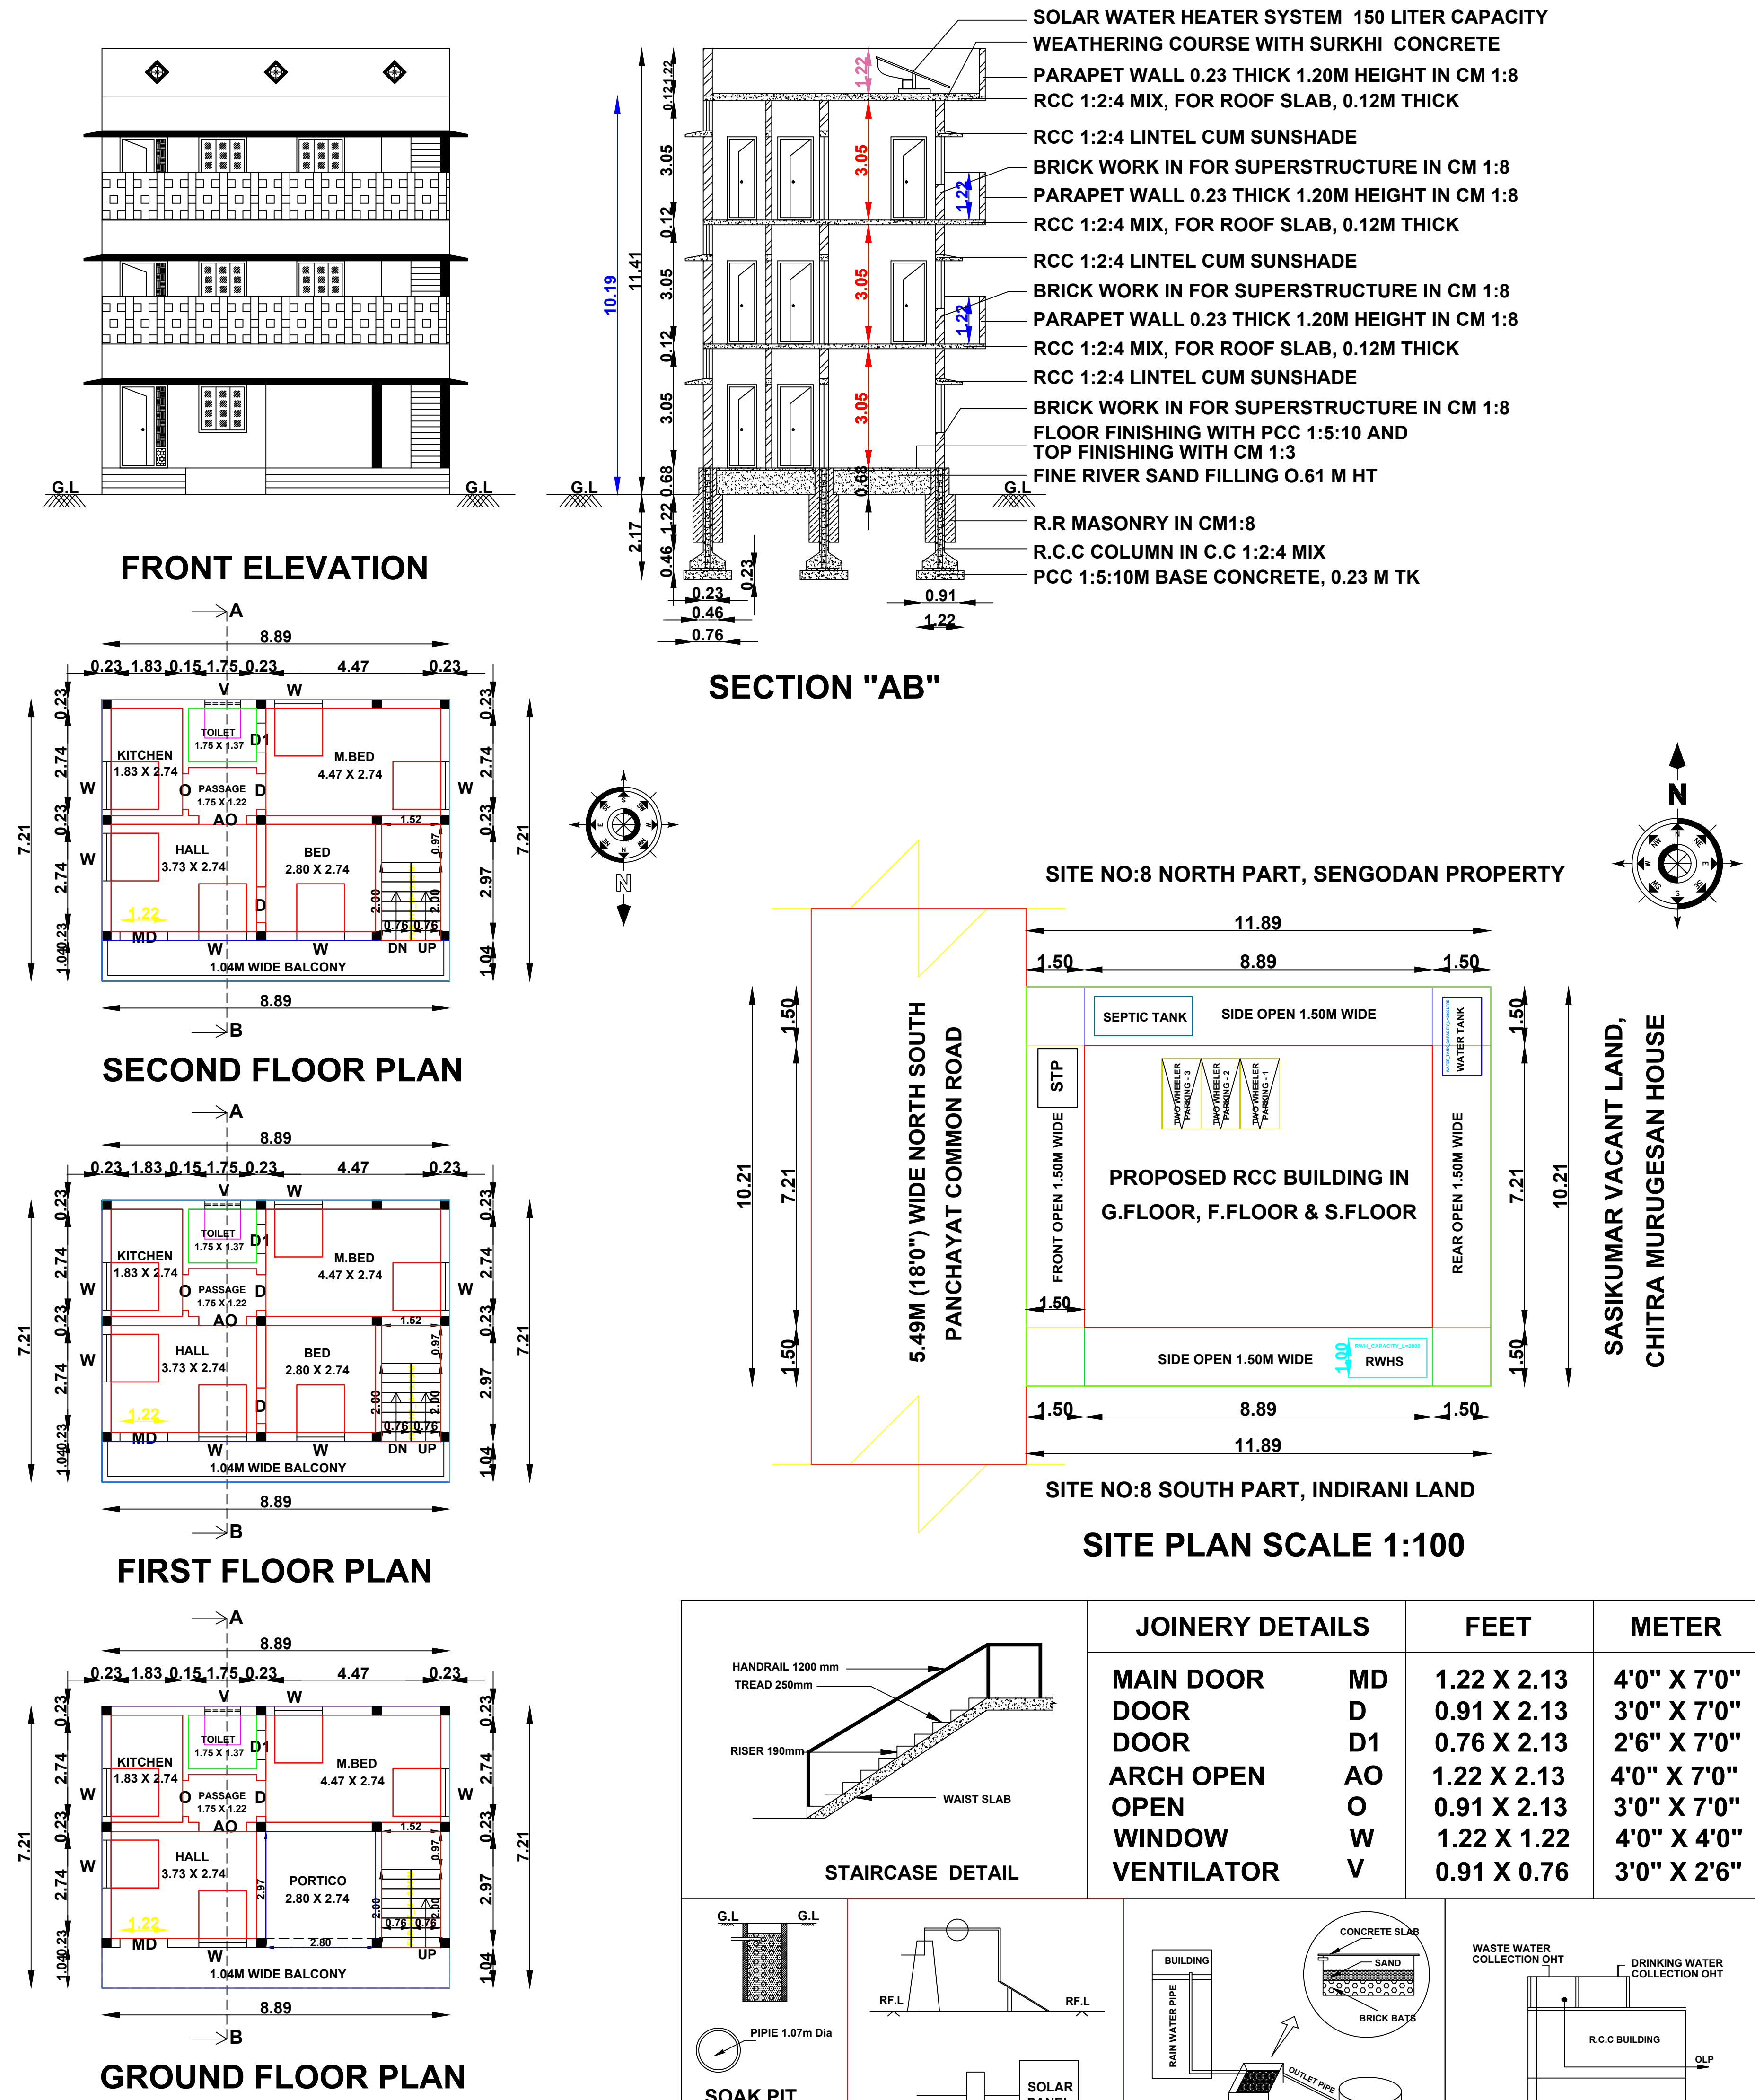

APPLICANT :-

TMT.N.SINDHU  
W/O.THIRU.P.NANDHAKUMAR

| AREA OF THE DETAILS :-                                         | Sq.M   | Sq.F    |
|----------------------------------------------------------------|--------|---------|
| AREA OF THE APPLICANT SITE (AS ON DOCUMENT - 3892/2022)        | 121.38 | 1306.50 |
| AREA OF THE APPLICANT SITE (AS ON PATTA)                       | 121.38 | 1306.50 |
| AREA OF THE APPLICANT SITE (AS ON SUPER IMPOSED PLOT BOUNDARY) | 121.38 | 1306.50 |
| PLINTH AREA OF THE PROPOSED RCC BUILDING IN G.FLOOR            | 64.10  | 689.97  |
| PLINTH AREA OF THE PROPOSED RCC BUILDING IN F.FLOOR            | 64.10  | 689.97  |
| PLINTH AREA OF THE PROPOSED RCC BUILDING IN S.FLOOR            | 64.10  | 689.97  |
| CARPET AREA OF THE PROPOSED RCC BUILDING IN G.F, F.F & S.F     | 104.20 | 1121.60 |
| AREA OF THE OPEN SPACE                                         | 57.28  | 616.53  |

FLOOR SPACE INDEX (F.S.I) :-

F.S.I AREA (G.F + F.F + S.F) =  $\frac{192.30}{121.38} = 1.584 \leq 2$

SCALE :- 1 : 1  
ALL DIMENSIONS ARE IN METER  
ALL ROOMS ARE HAVING SUFFICIENT VENTILATION

PLOT COVERAGE (P.C) :-

MAX FLOOR AREA AT ANY FLOOR X 100 =  $\frac{64.10}{121.38} \times 100 = 52.81 \%$

INDEX:

1. APPLICANT SITE BOUNDARY SHOWN IN -
2. PROPOSED R.C.C BUILDING SHOWN IN -
3. PROPOSED RAIN WATER SOAKPIT SHOWN IN -
4. EXISTING ROAD SHOWN IN -

APPLICANT

REGISTERED ENGINEER

Er. M. MUTHUVEL D.C.E., B.Tech.,  
Registered Engineer GR - III  
No: 055 / LS /2019 / 00004  
& Consulting Civil Engineer,  
No: 17 M.S. Complex, First Floor,  
Pavadi Street, Near Anthiyur Corner,  
BHAVANI - 638 301.  
Mobile : 94861 50609