



The diagram shows a large rectangular frame. At the top center, there is a smaller rectangle. At the bottom right corner, there is a small rectangle containing the text "APPLICANT SITE".


(NOT TO SCALE)

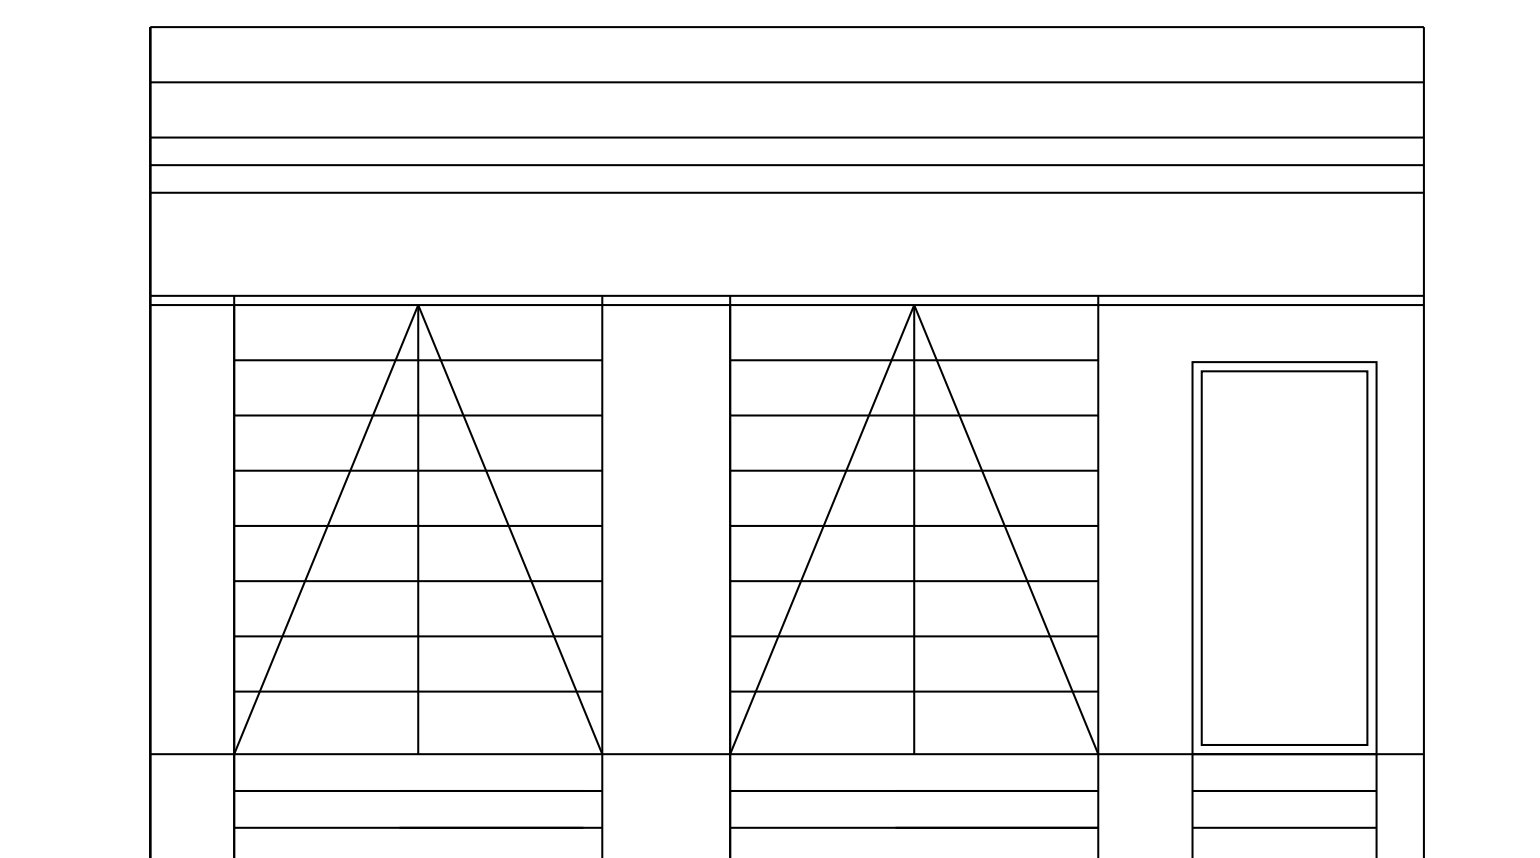


ELEVATION

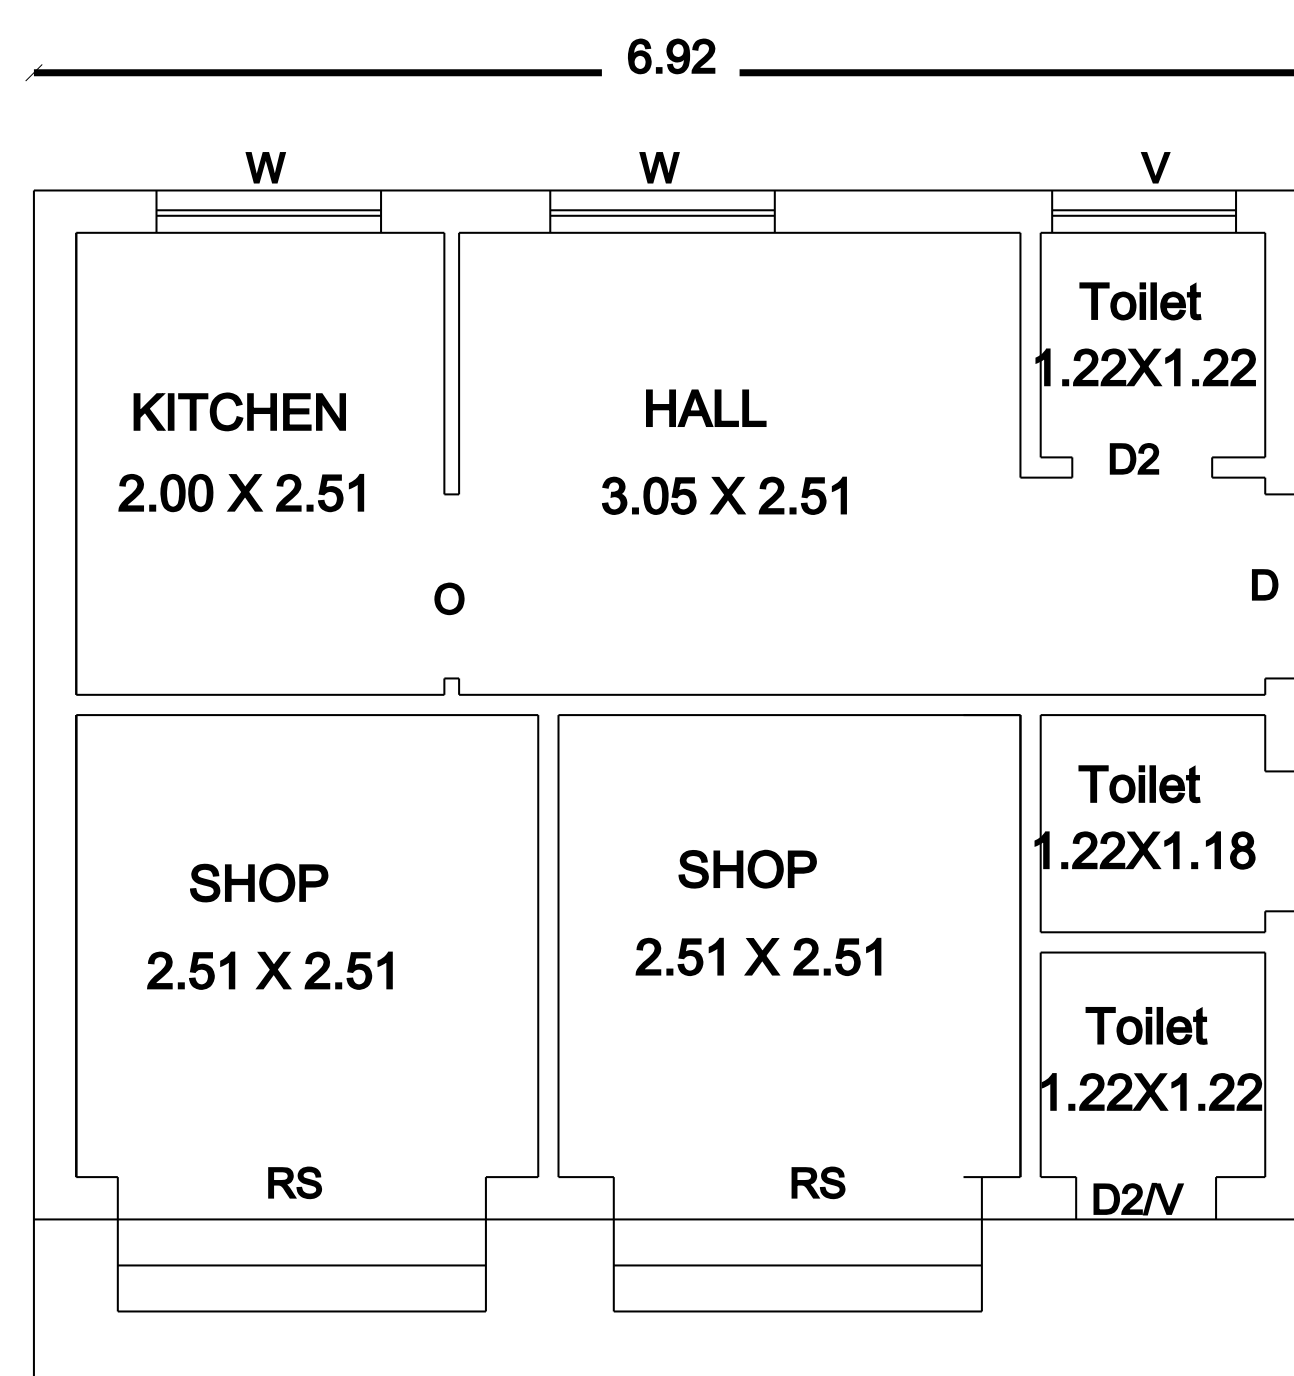


PLAN

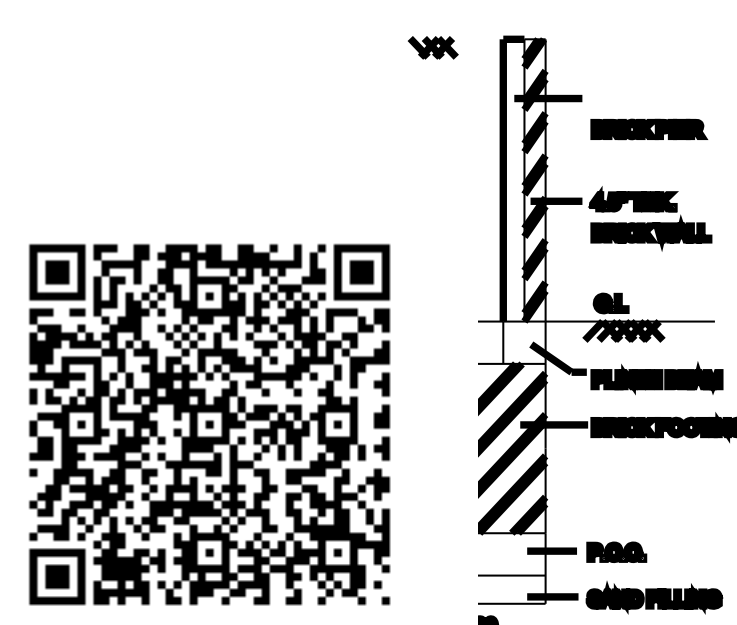



COMPOUND WALL

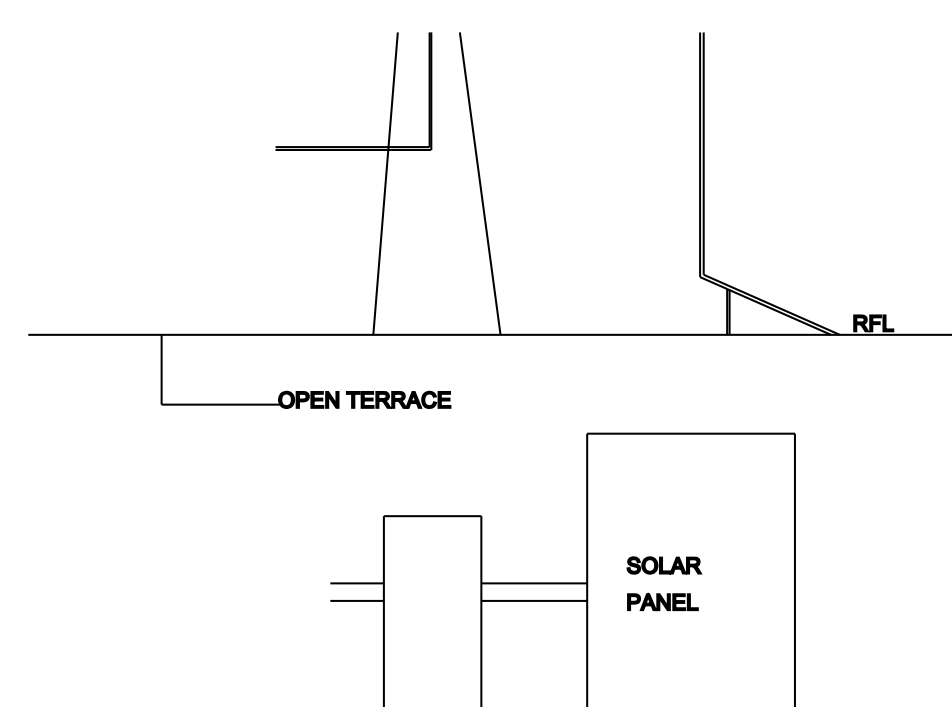



SOLAR HEATER

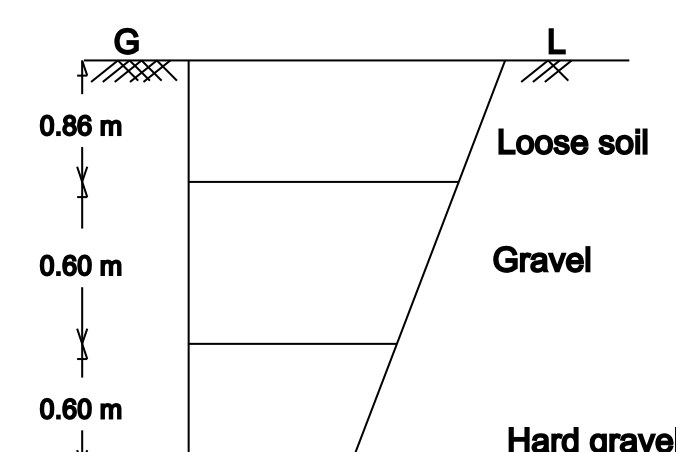


Trial pit Details
(Not to Scale)

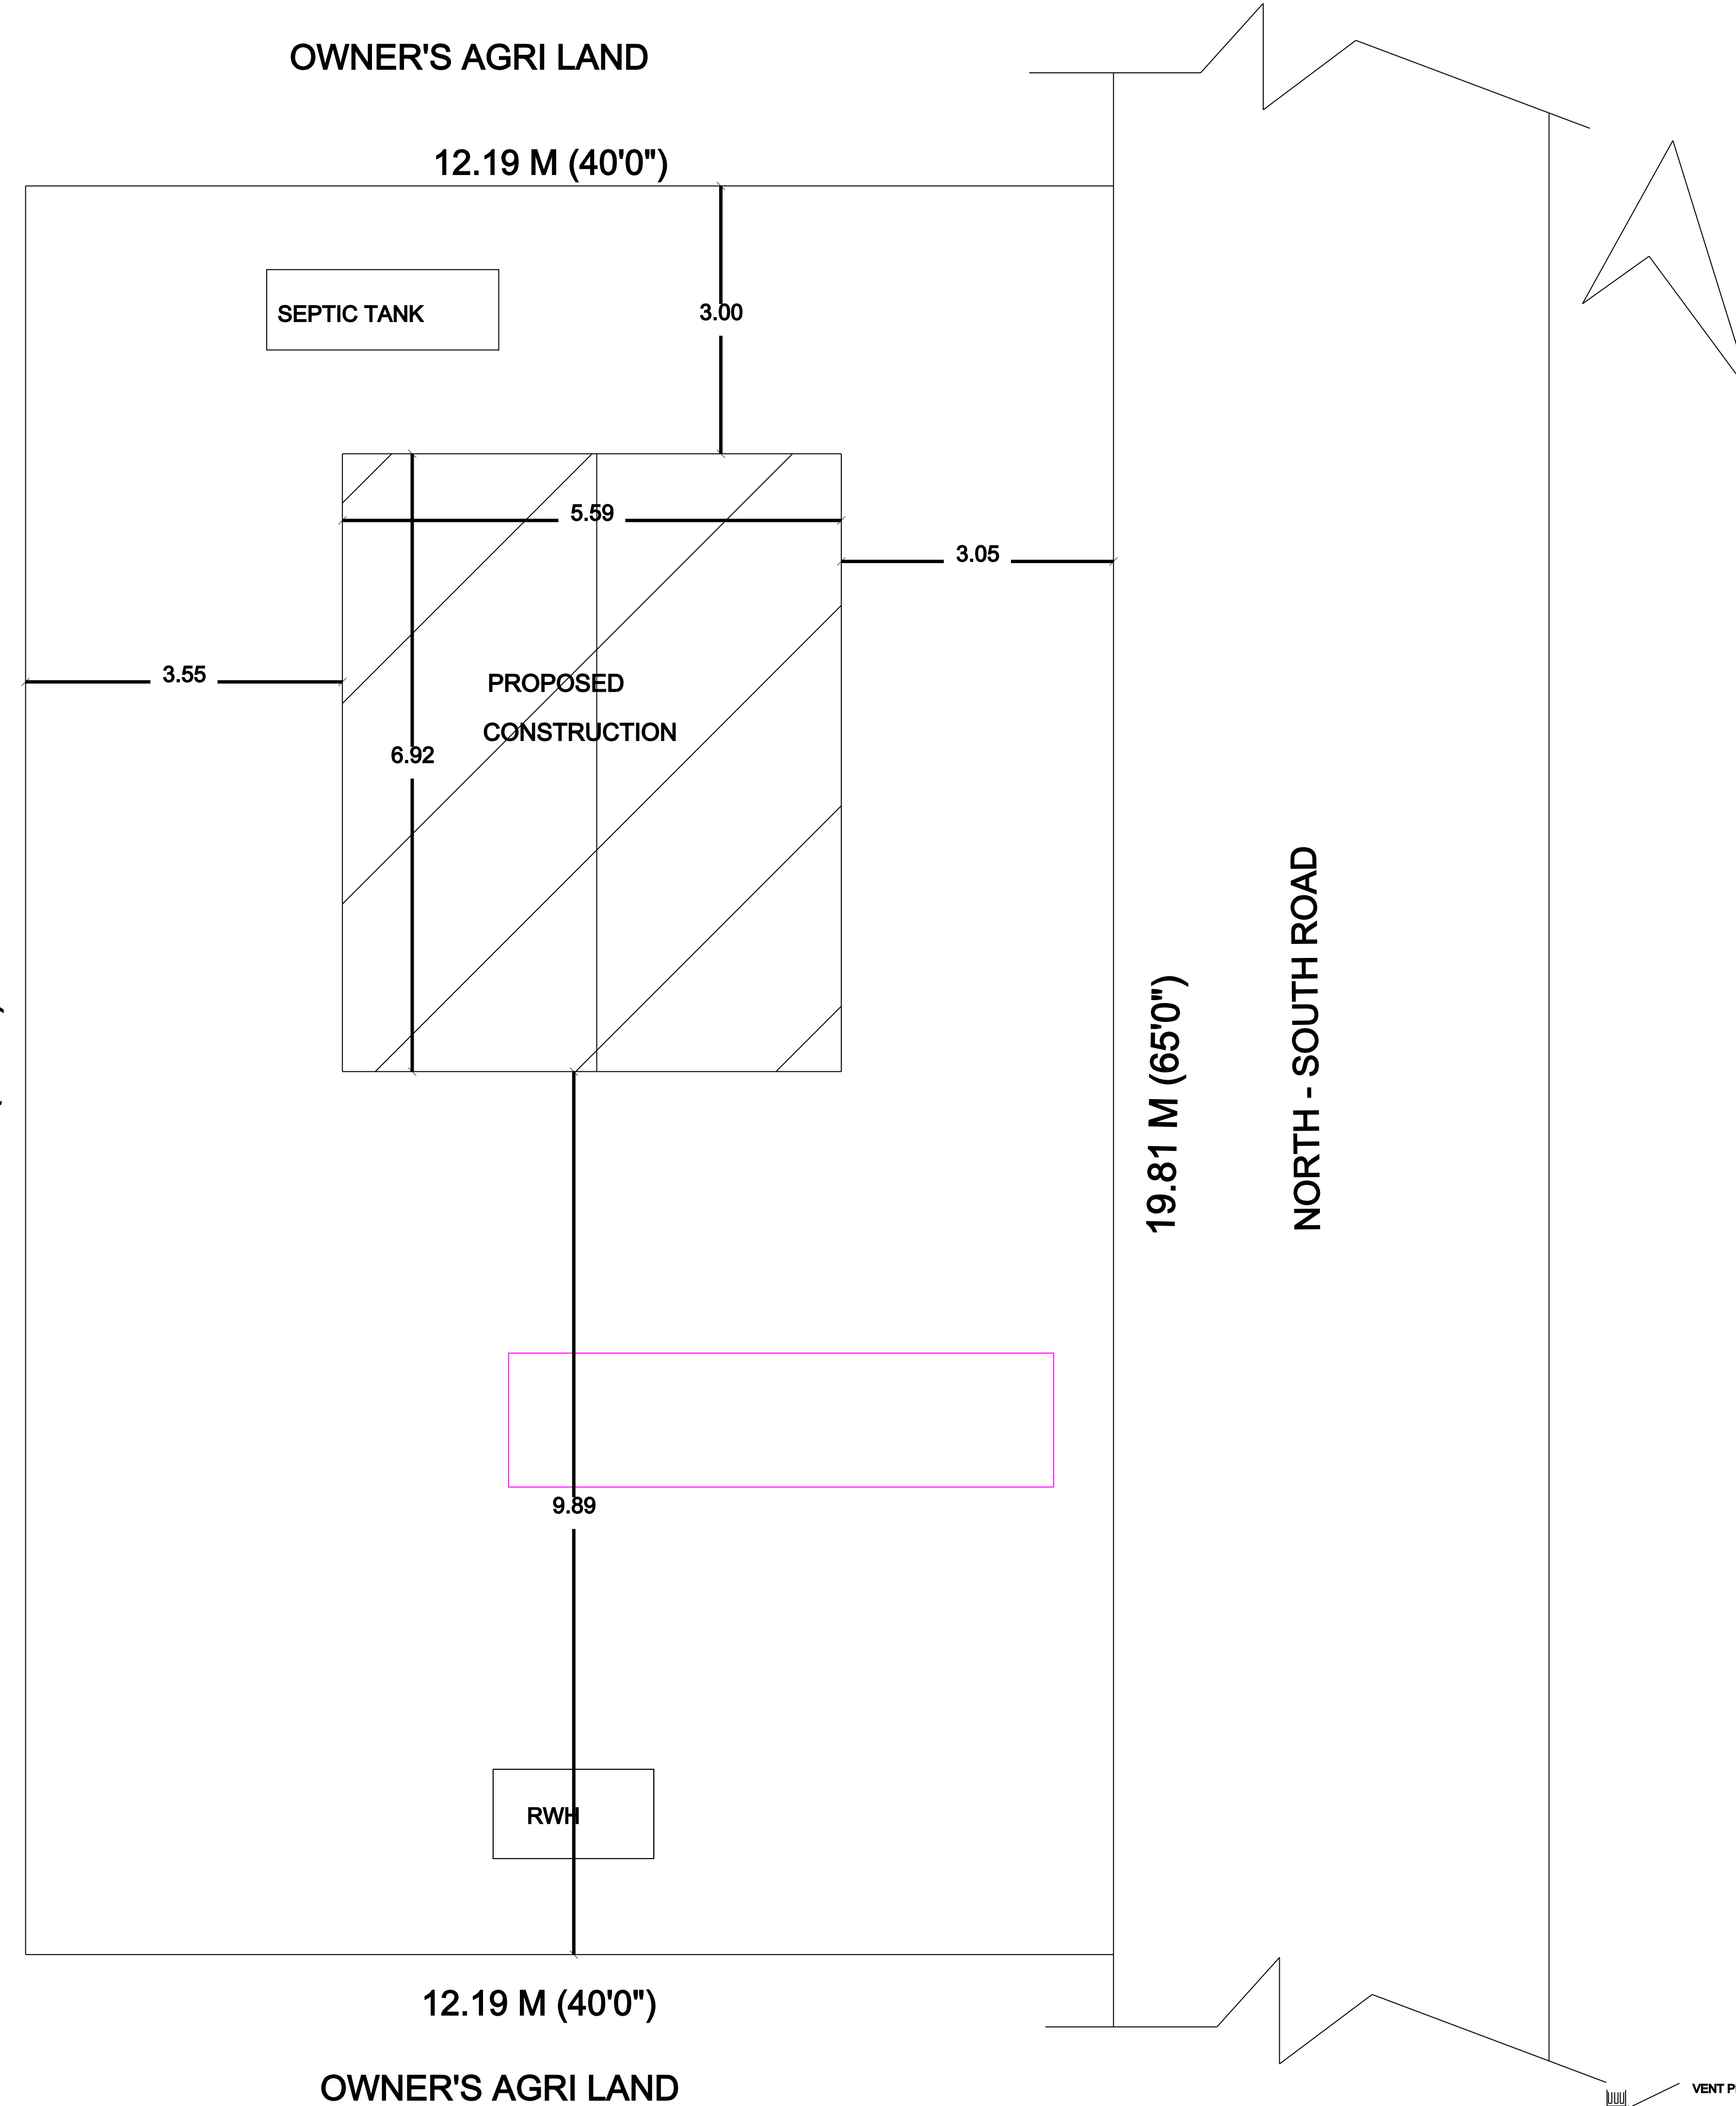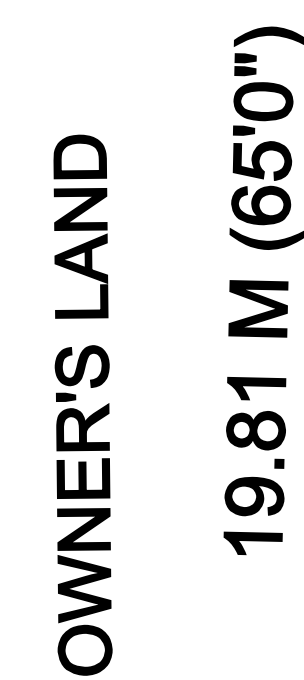

SITE PLAN

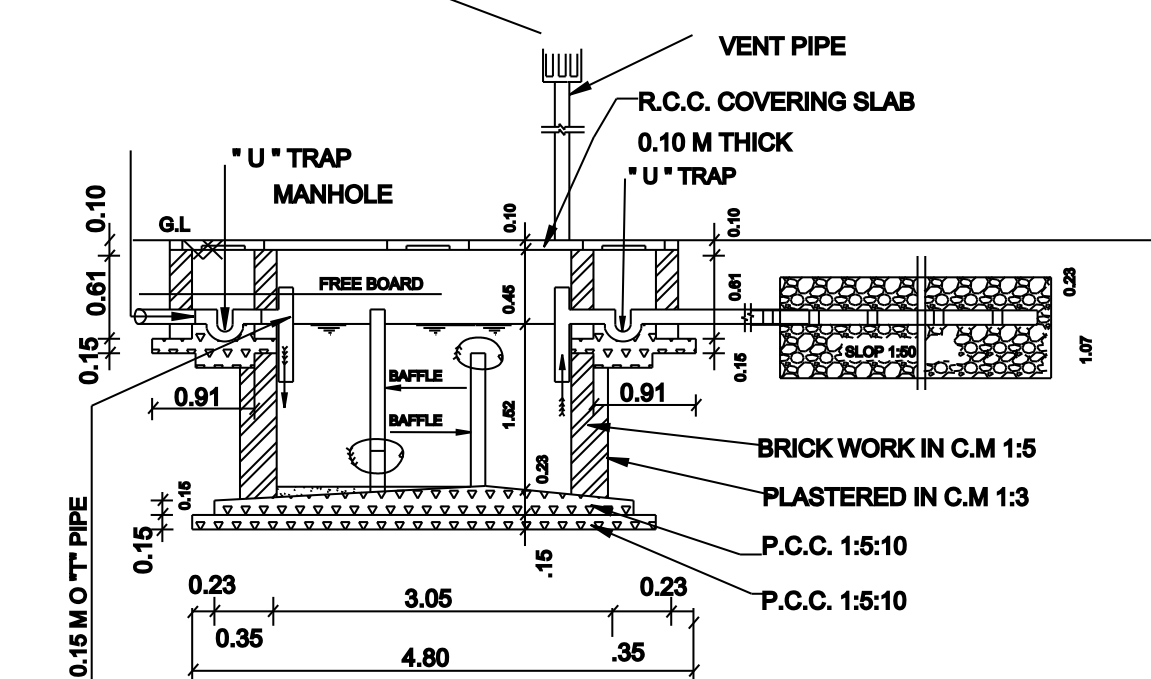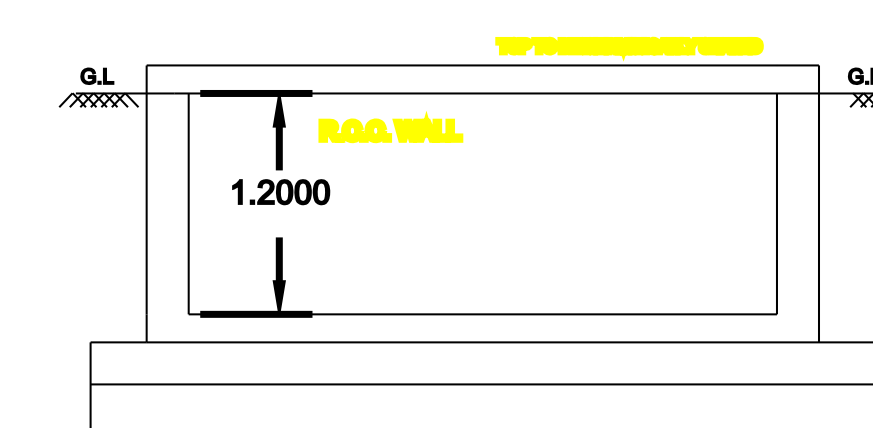

LONGITODINAL SECTION IN * XX

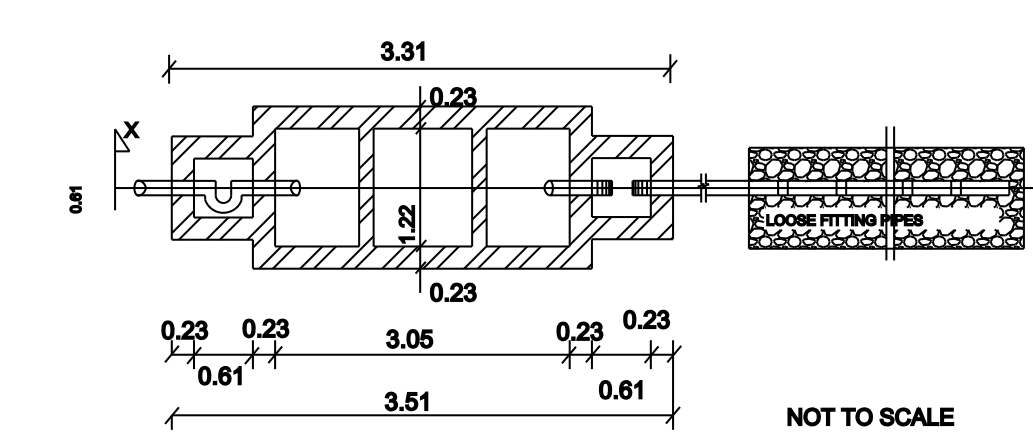

SEPTICK TANK & DISPERSION TRINCH

REFERENCE	meter	feet
Rolling shutter RS	2.44 x 2.44	8'0" x 8'0"
Door D	1.00 x 2.13	3'0" x 7'0"
Door D1	0.76 x 2.13	2'6" x 7'0"
Window W	1.52 x 1.37	5'0" x 4'6"
Ventilator V	1.22 x 0.61	4'0" x 2'0"

NOTE:

- 1.All dimensions are in meter & feet.
- 2.Solar Heating system 1.No. to be Provided.
- 3.Collection tank water will be reuse in toilet & bath purpose.

COLOUR INDEX		SCALE:
Site Boundary		
Pro. Building		Plan : 1:100
Road		Site Plan: 1:100

APPLICANT

K. Devaki
Fr. K. Devaki B. Tech
R.K.A Builders
No. 1 Main Road
Engineer's Signature
Ph. 07157 241167

ENGINEER